

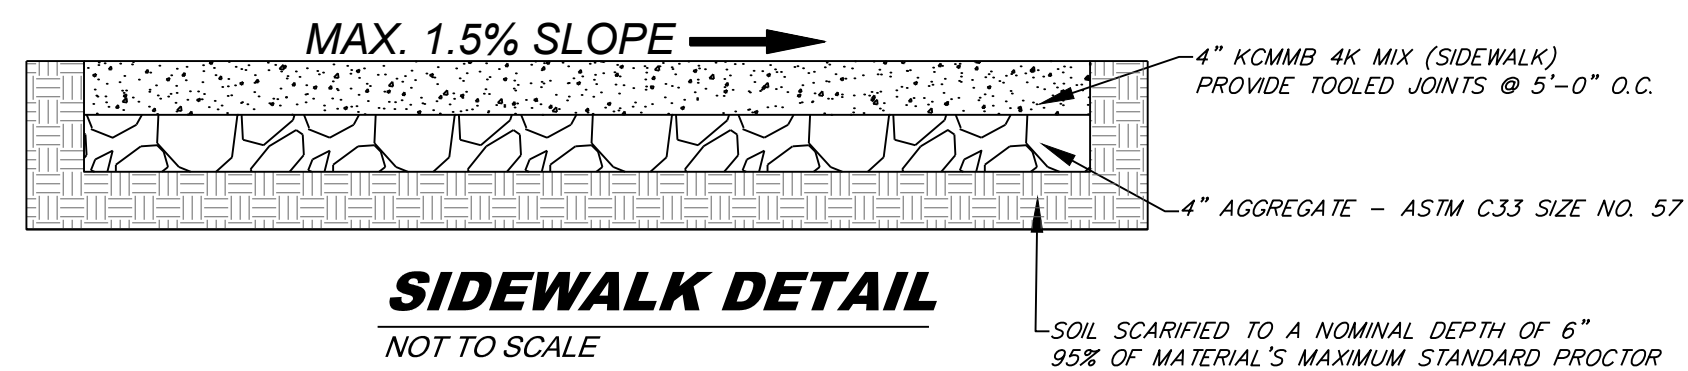
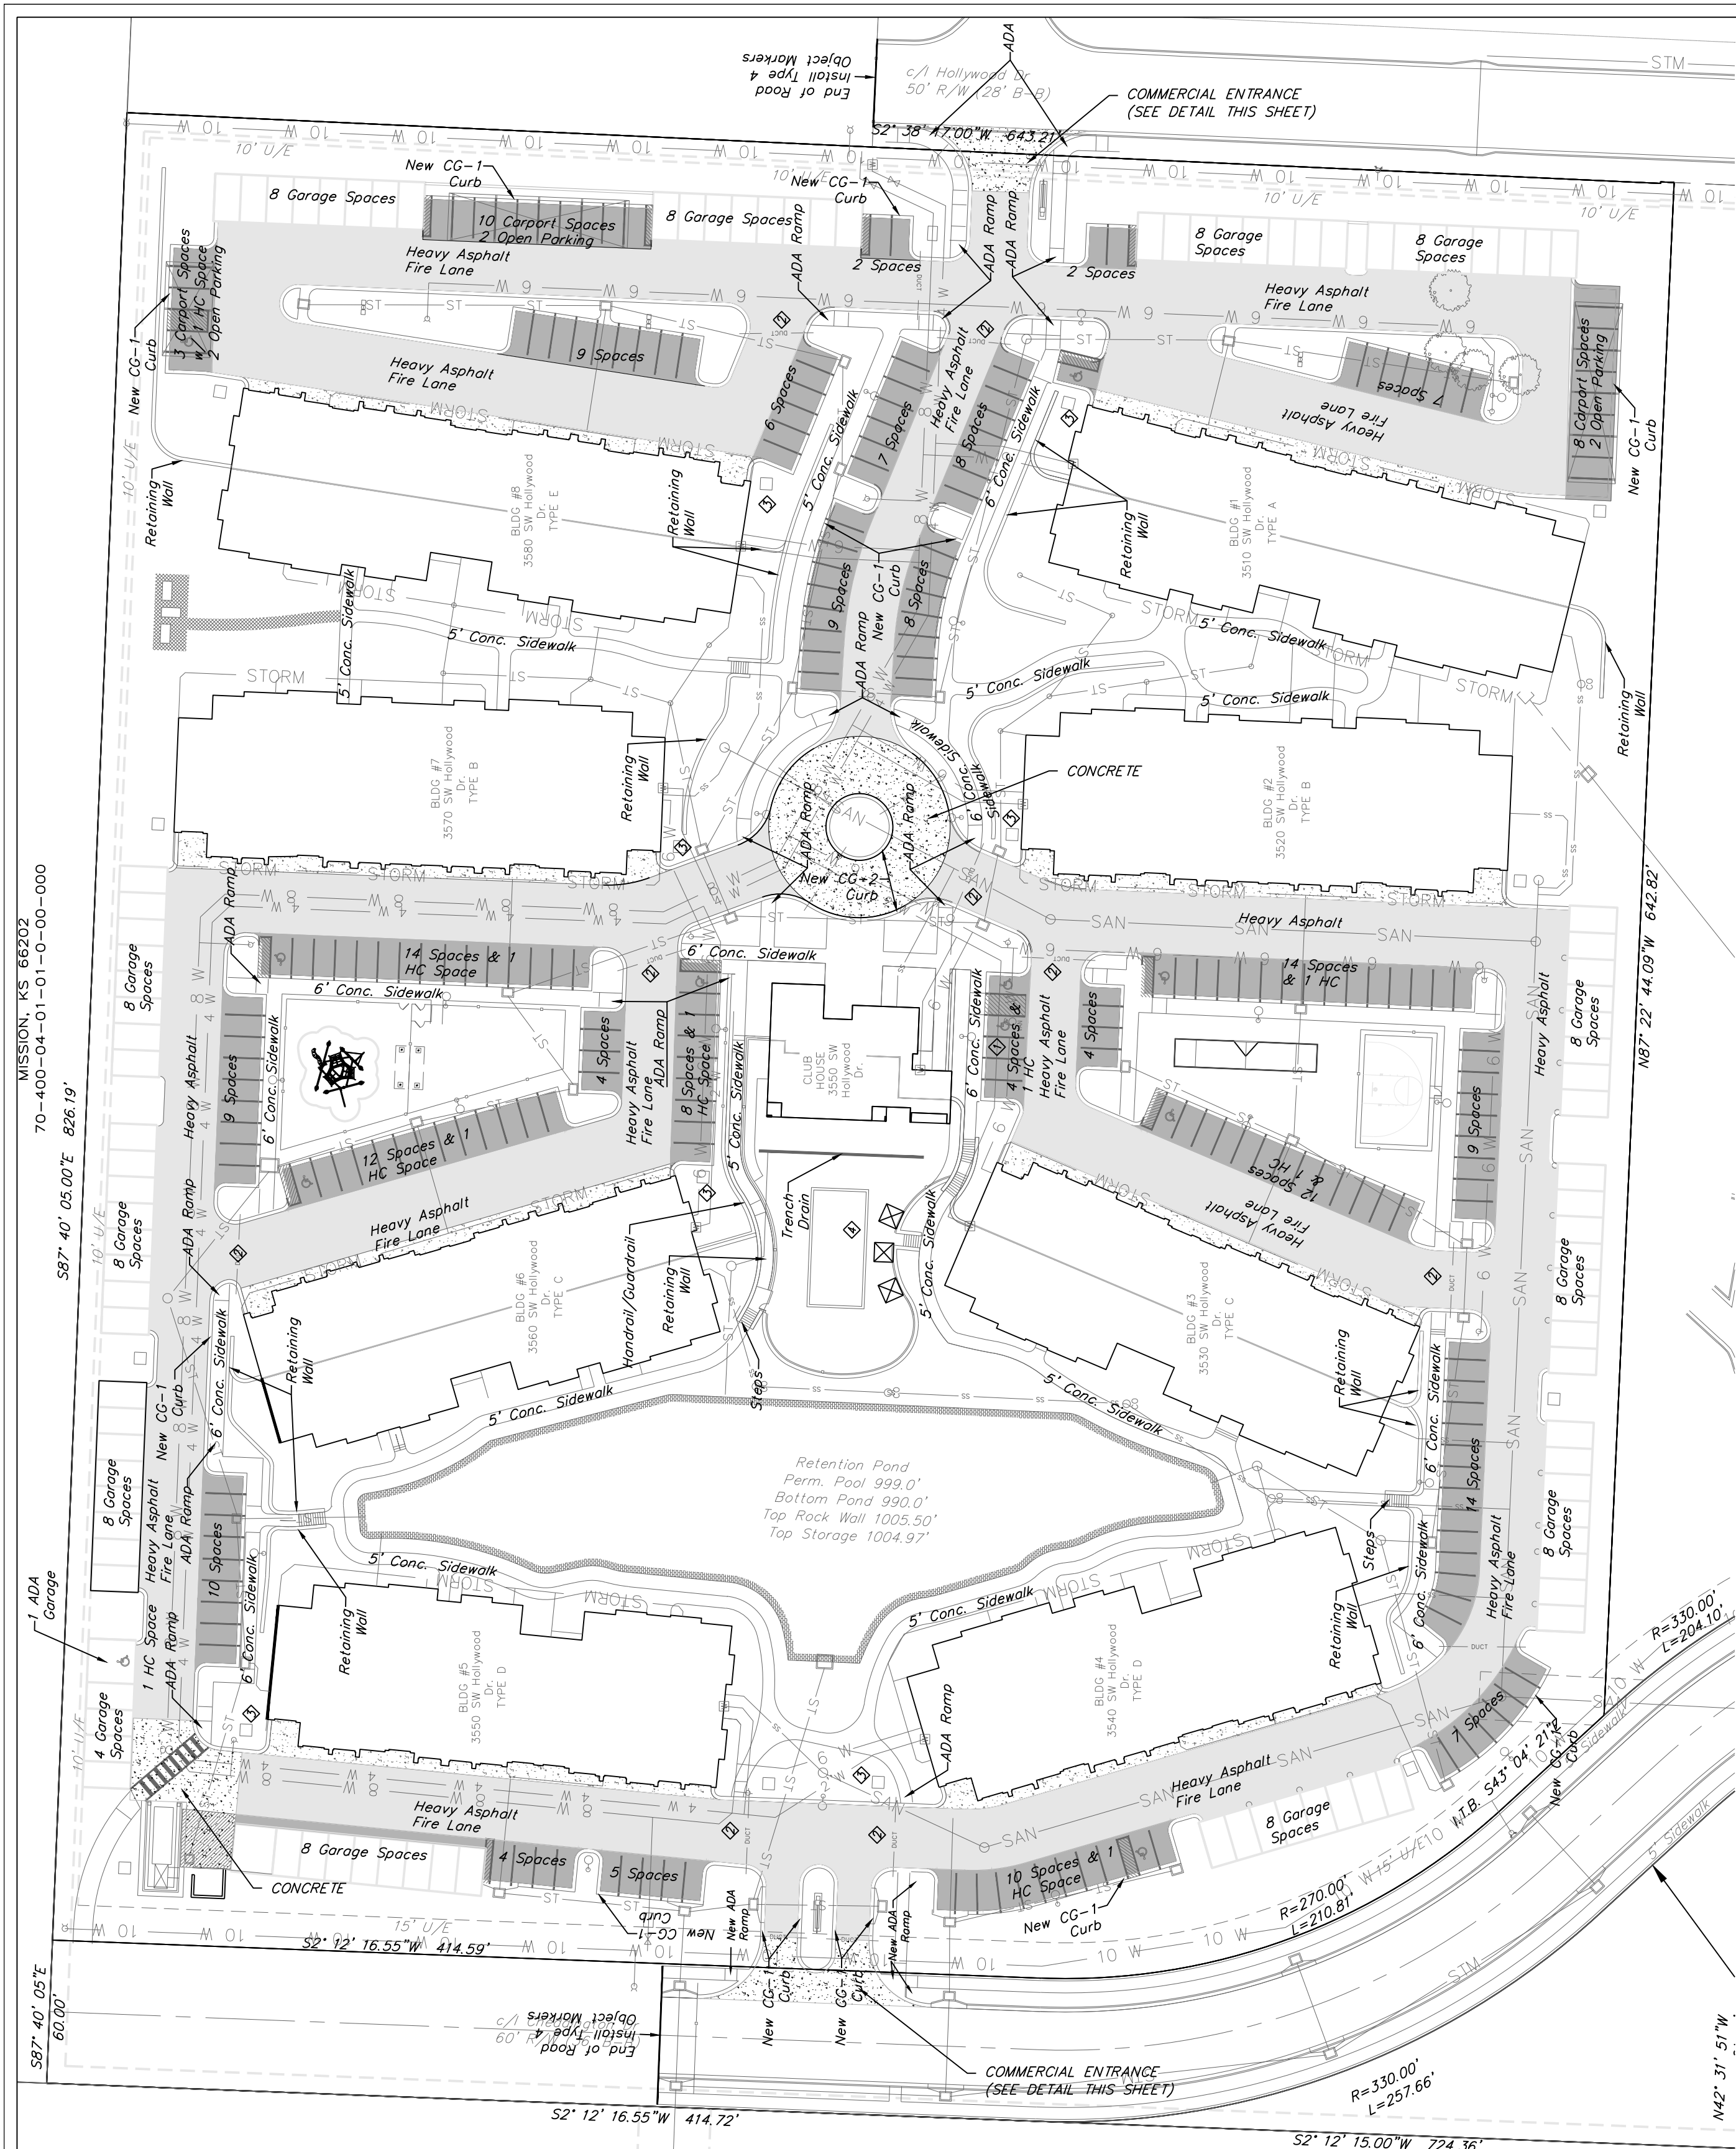
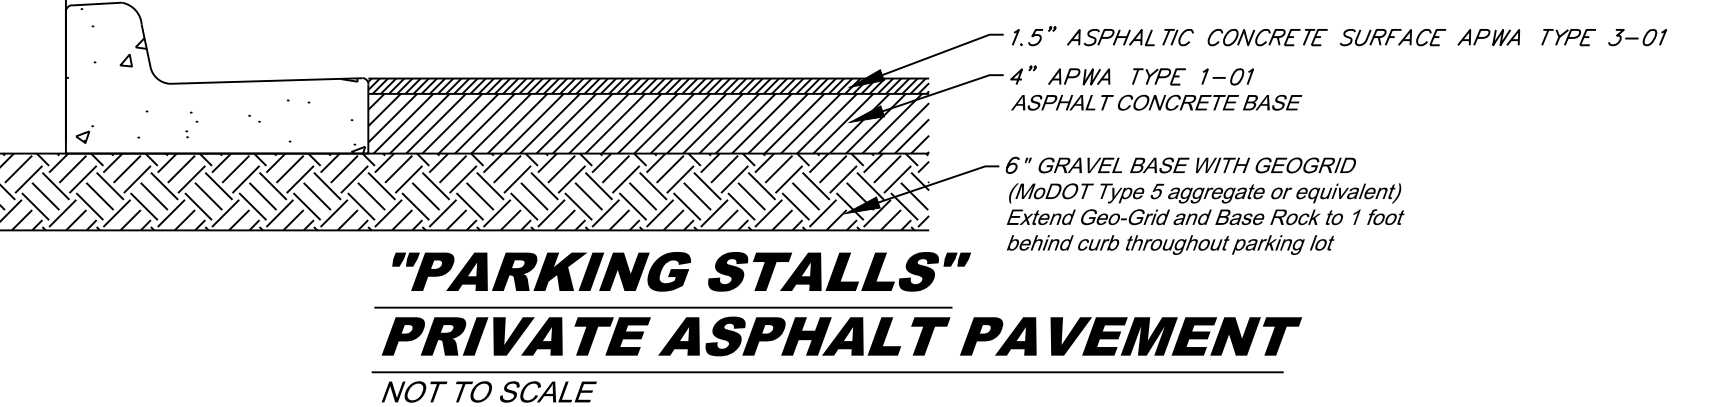
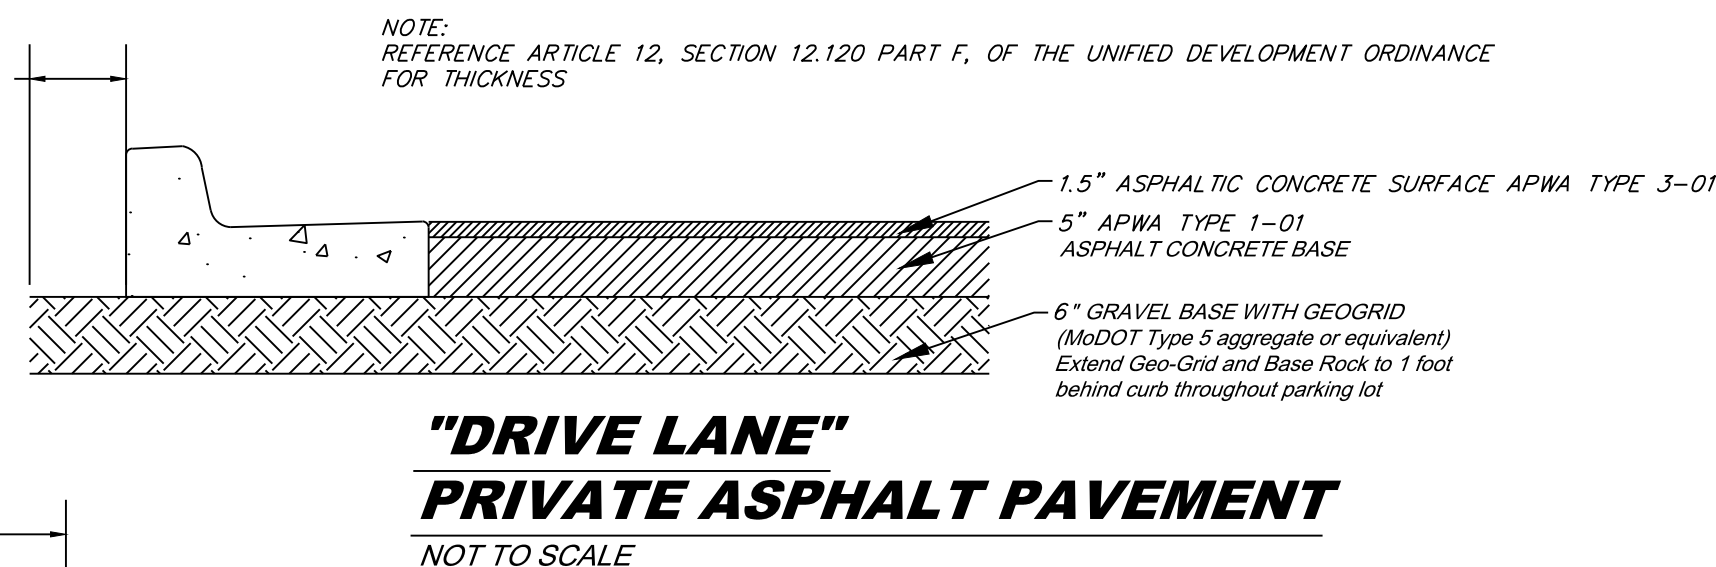


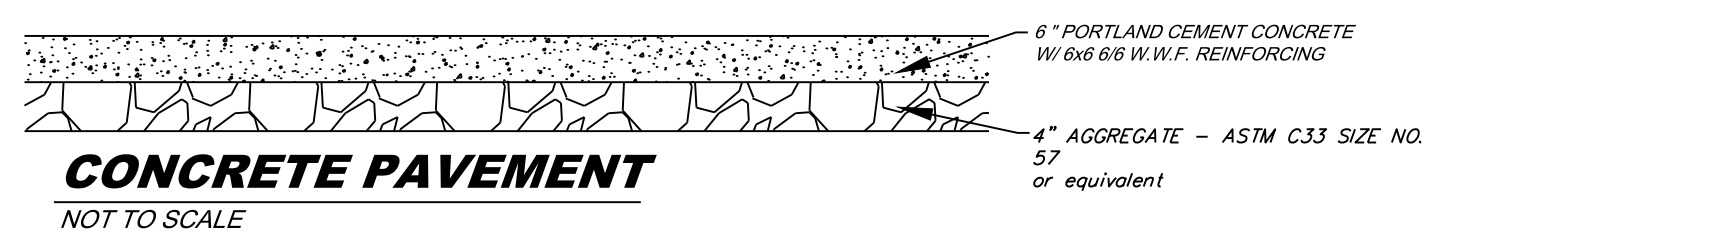


Indicates Drive Lane
Private Asphalt Pavement

Indicates Parking Stalls
Private Asphalt Pavement

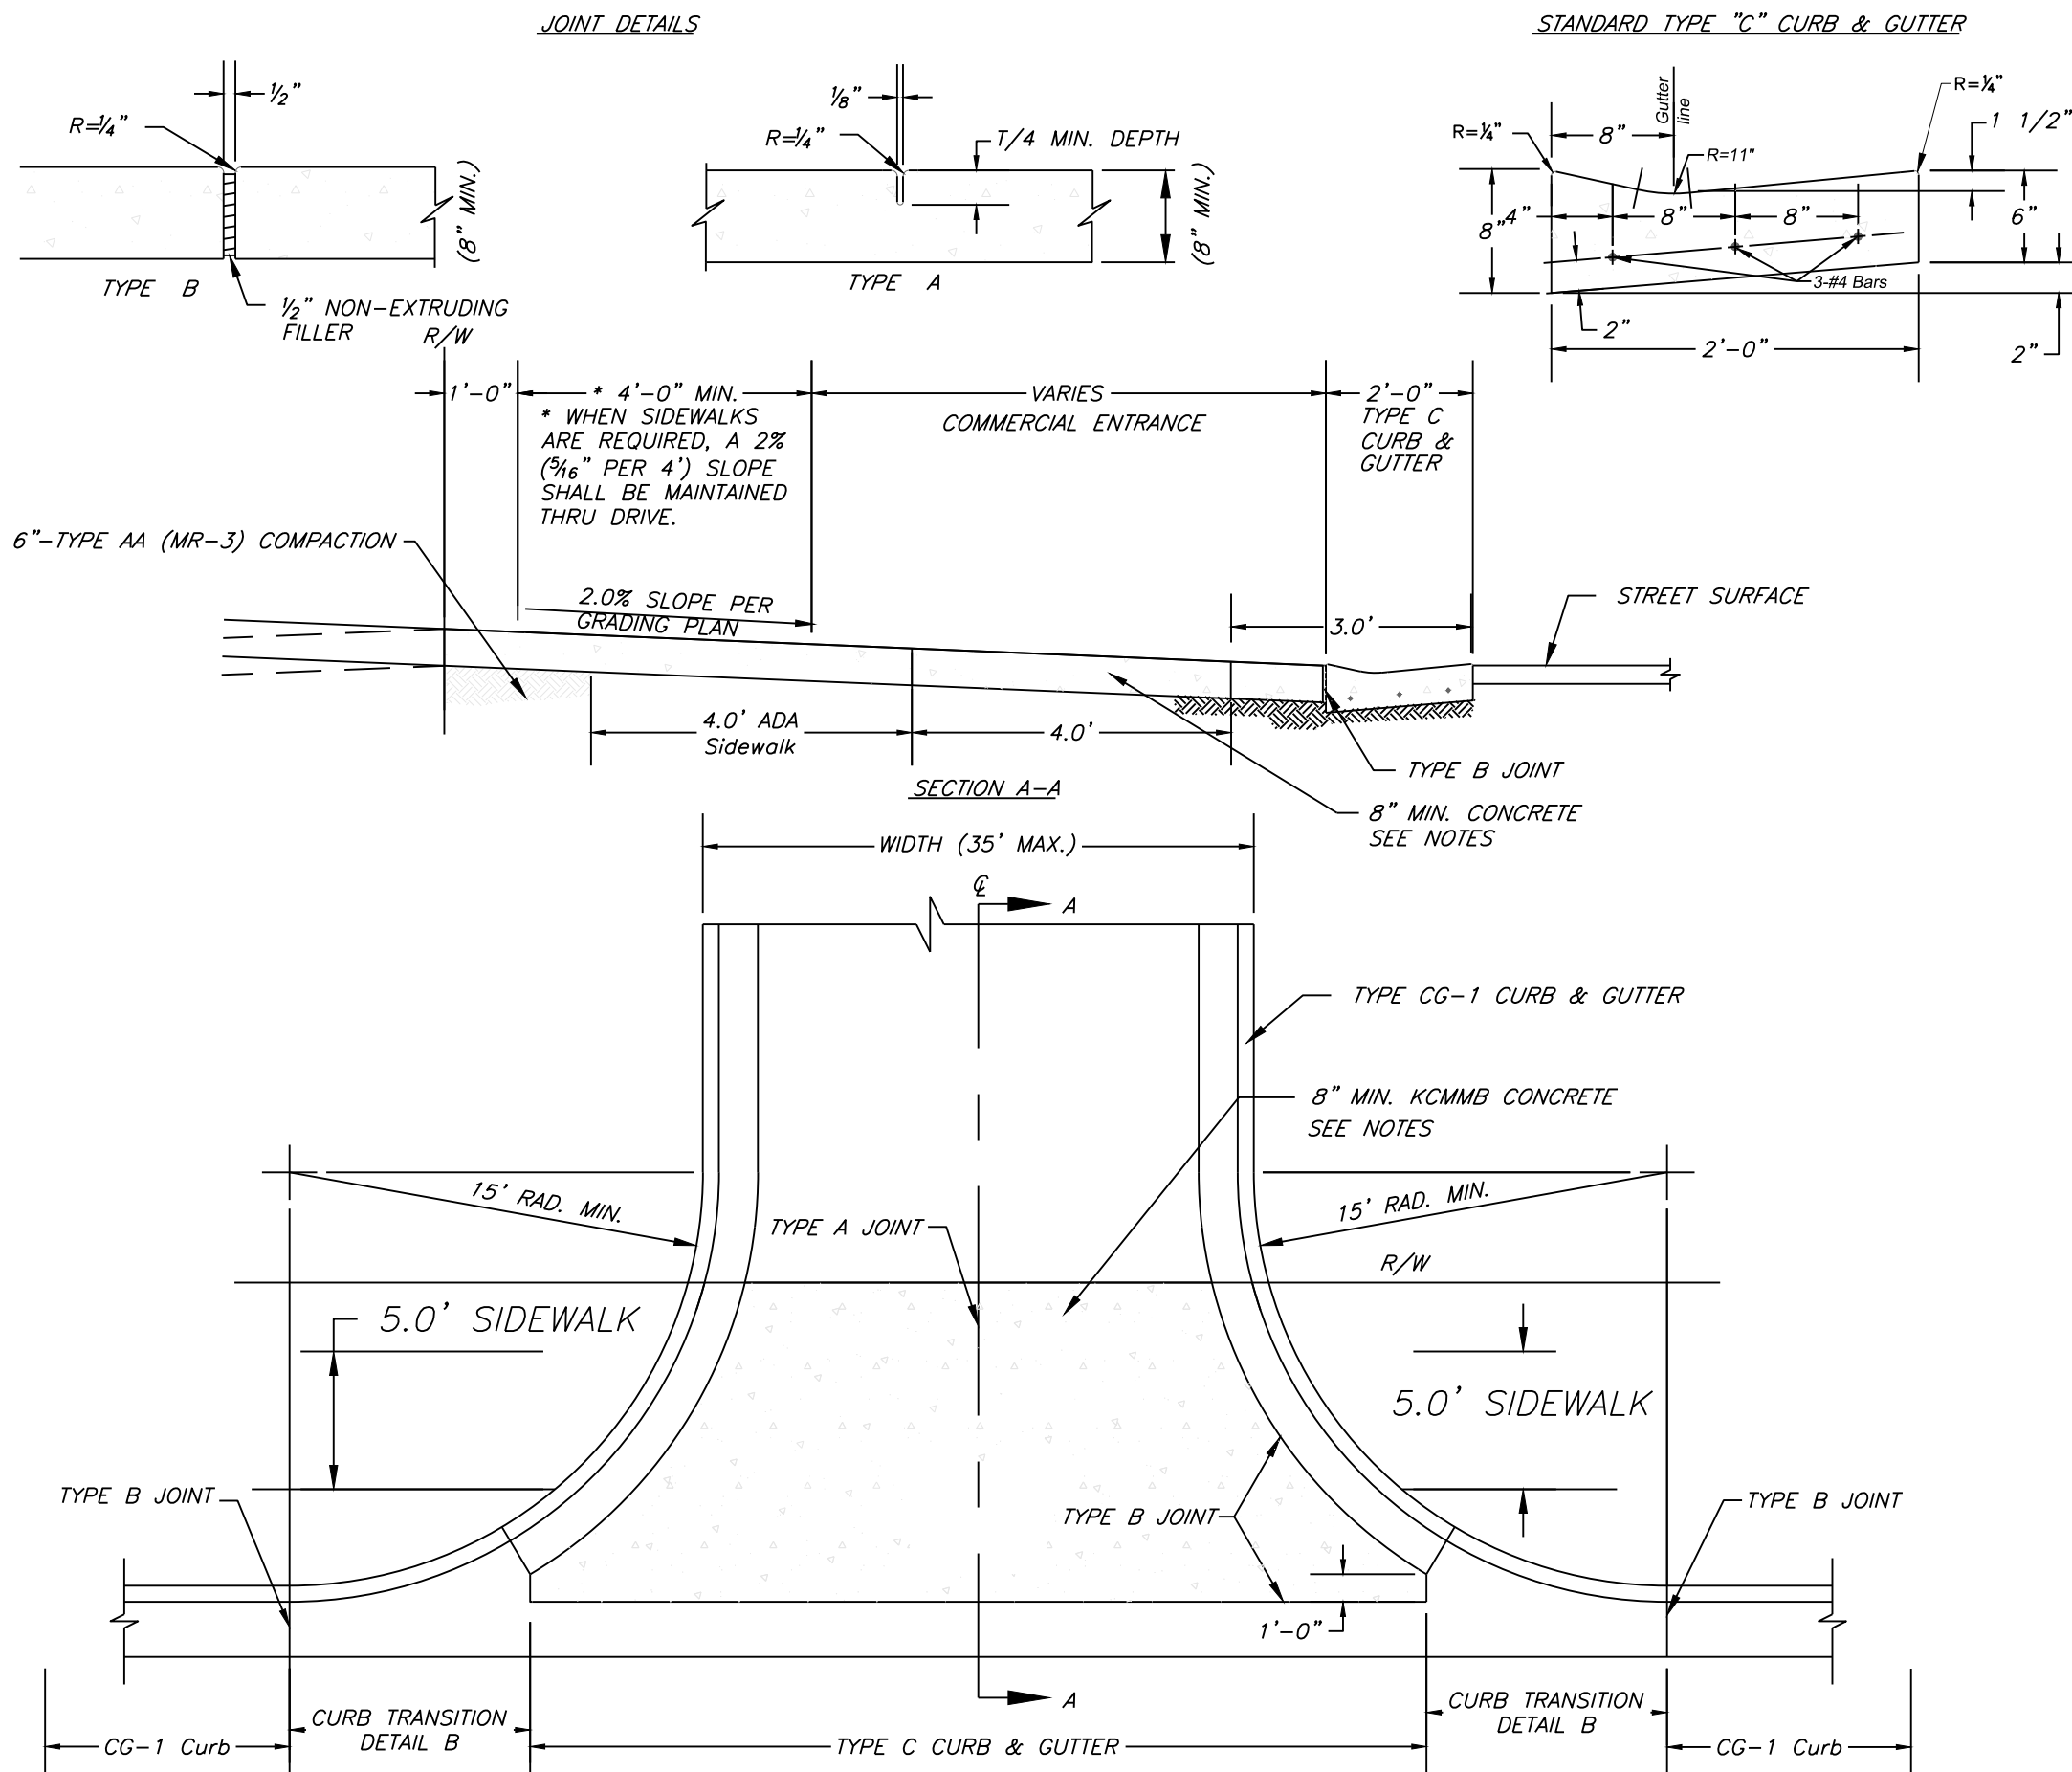

1. Vehicle Charging Station
2. 2" Conduit For Future Use
3. Transformer Locations
4. Pool Location

- REV 3-21-17**
Planning Review
1. Relocated the monument signs to be outside the easements.
3. Labeled the different types of structured parking areas.
8. Updated the building addresses as requested.
- Engineering Review**
6. Notes are provided on the site plan. The details are on C.105.
- Fire Review**
2. Fire driving lanes have been labeled on the plans.
- REV 3-24-17**
1. Removed ramp.
2. Added Stair.

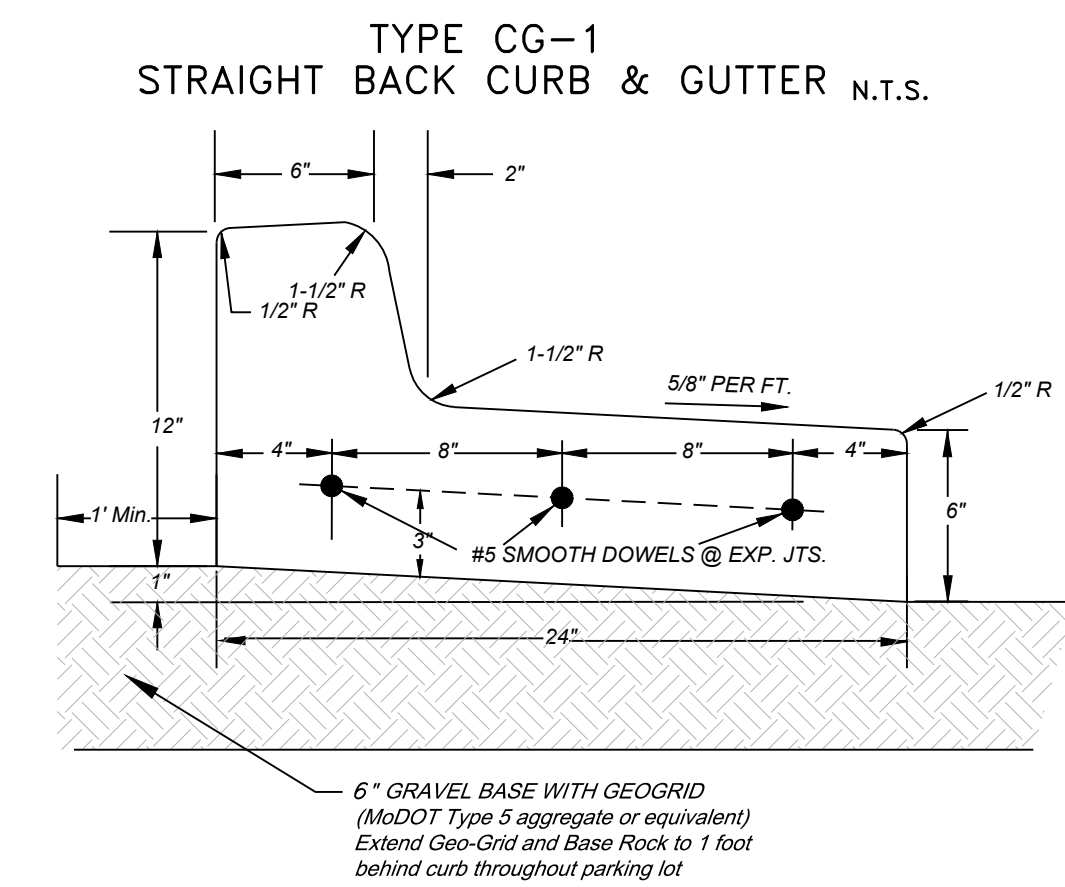

SIGN MAY BE WALL MOUNTED DIRECTLY TO BUILDING. DIMENSIONS MUST BE MAINTAINED

