




"UNPLATTED"
Owner:
GEORGE DEANNA &
MARTIN DEANNA
MISSION, KS 66202
70-400-04-01-01-0-00-000

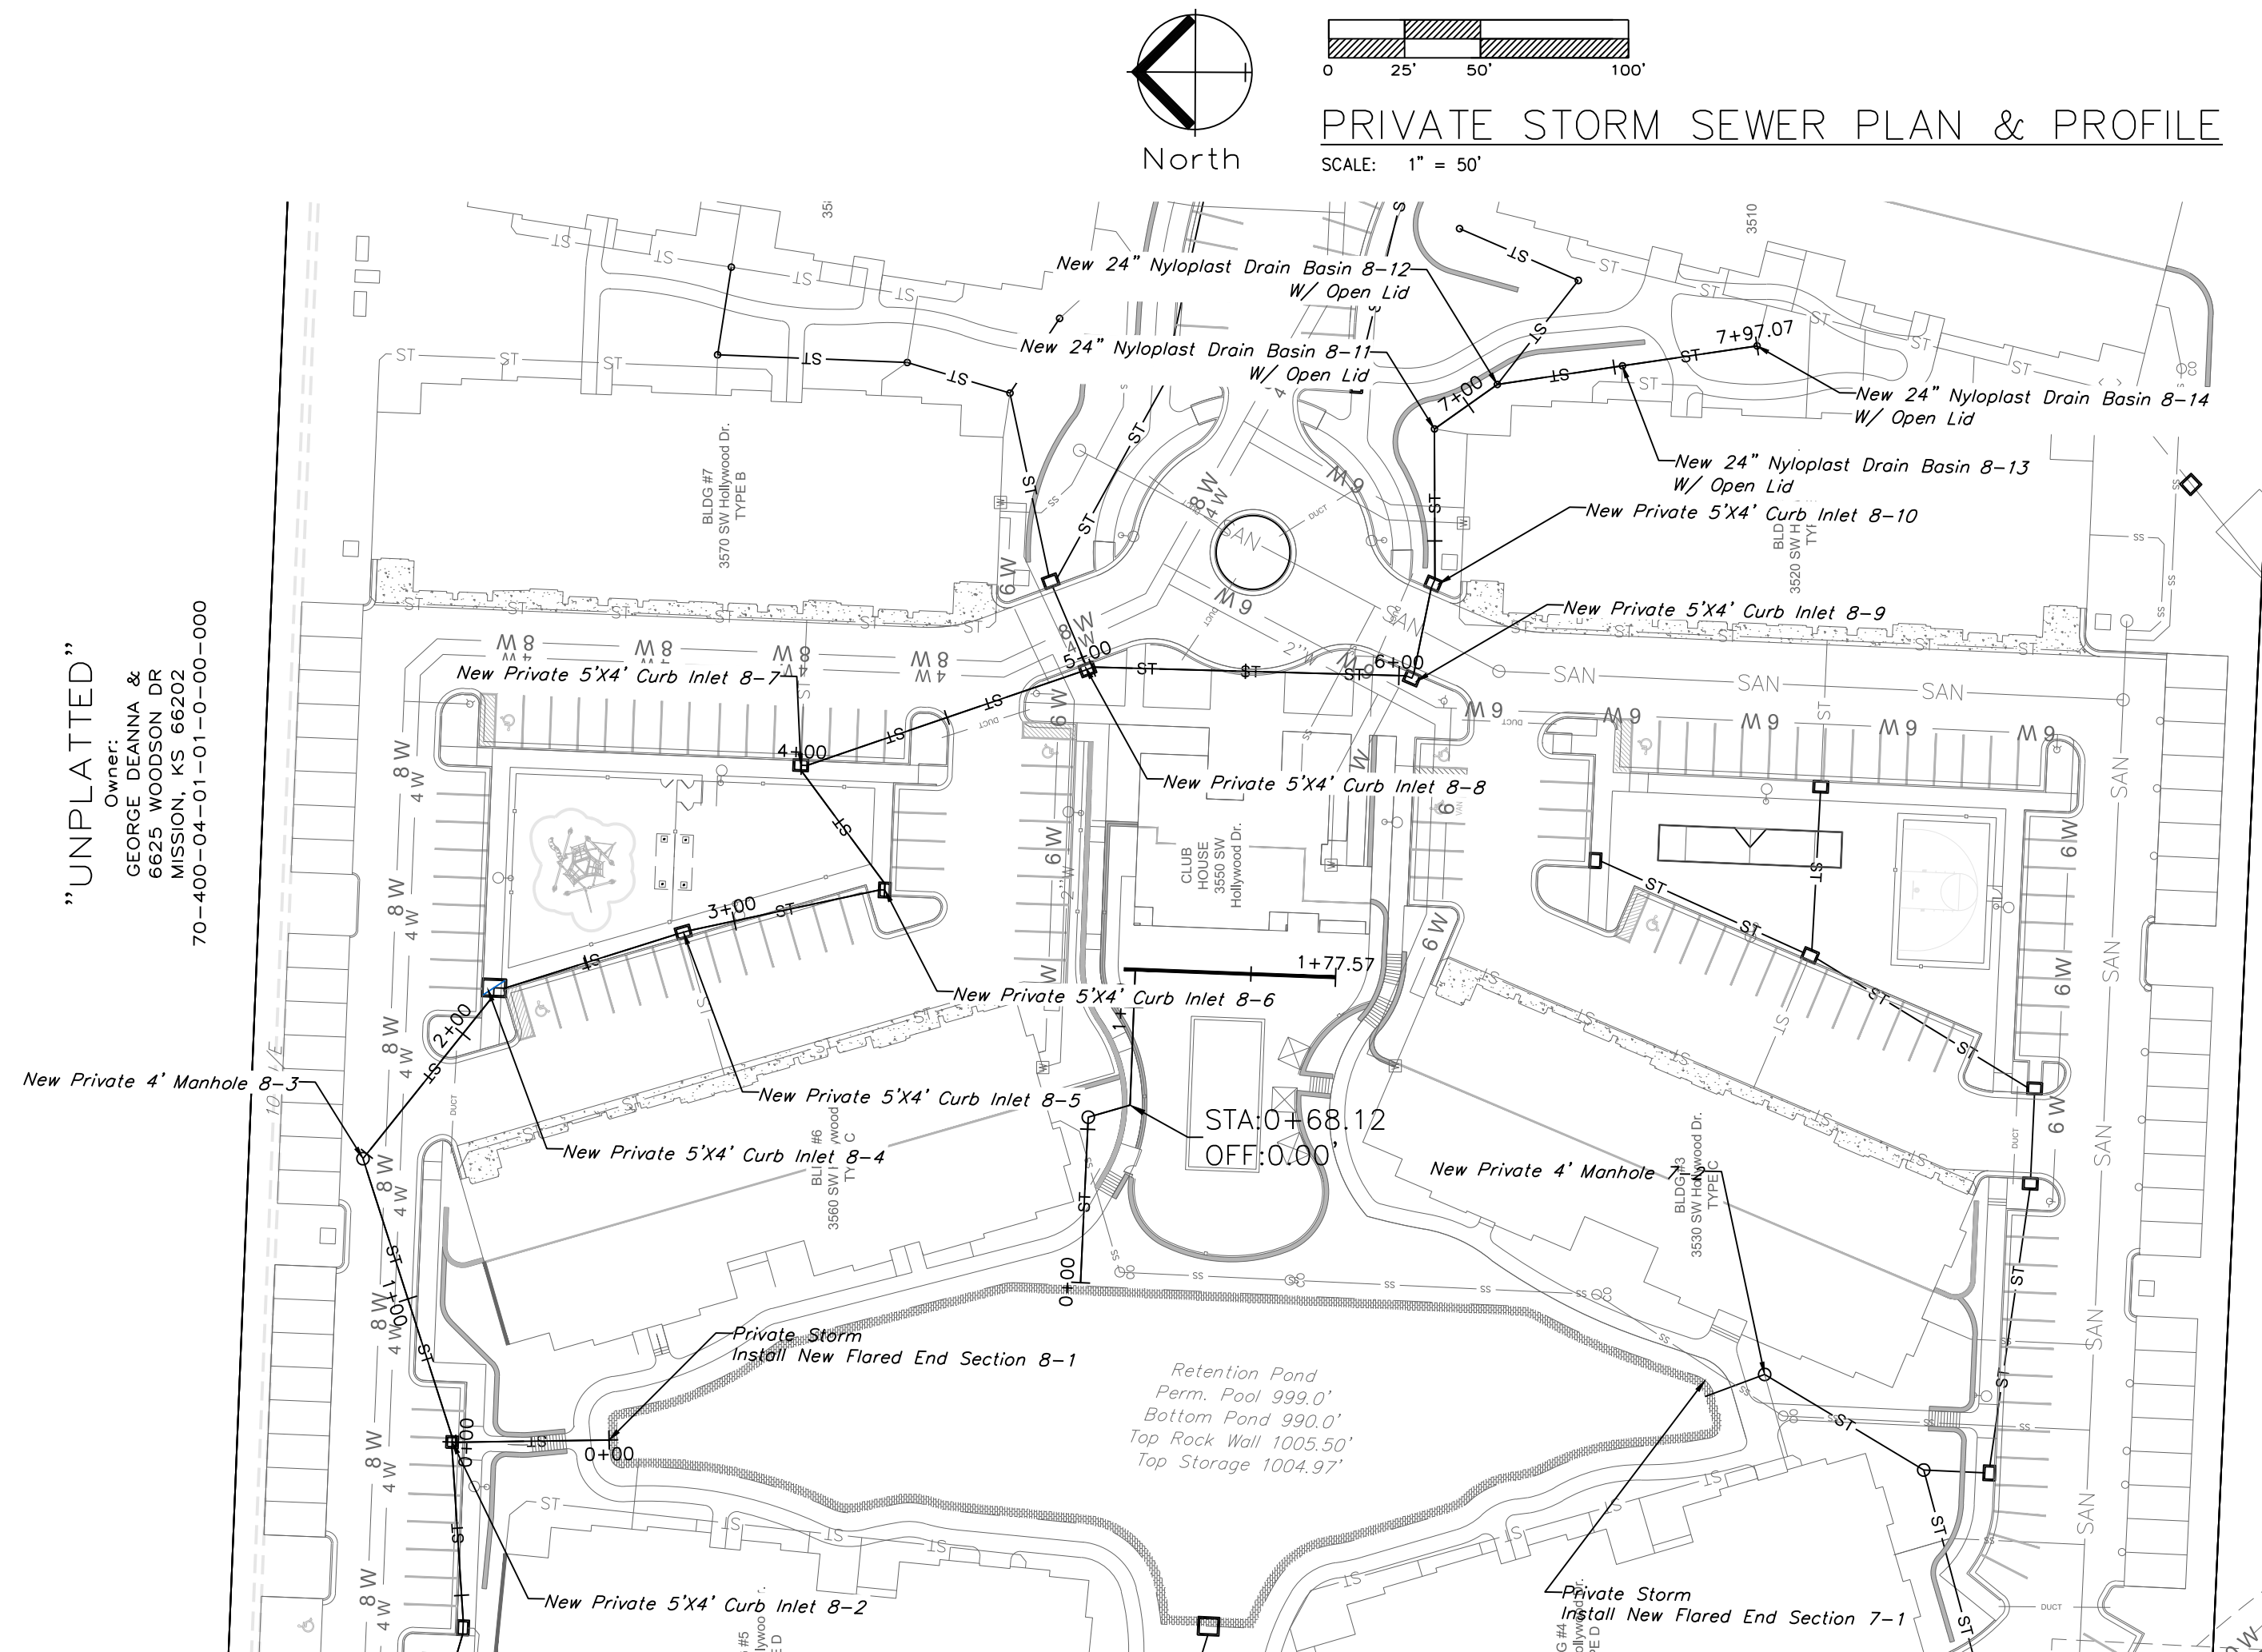

PRIVATE STORM LINE 8

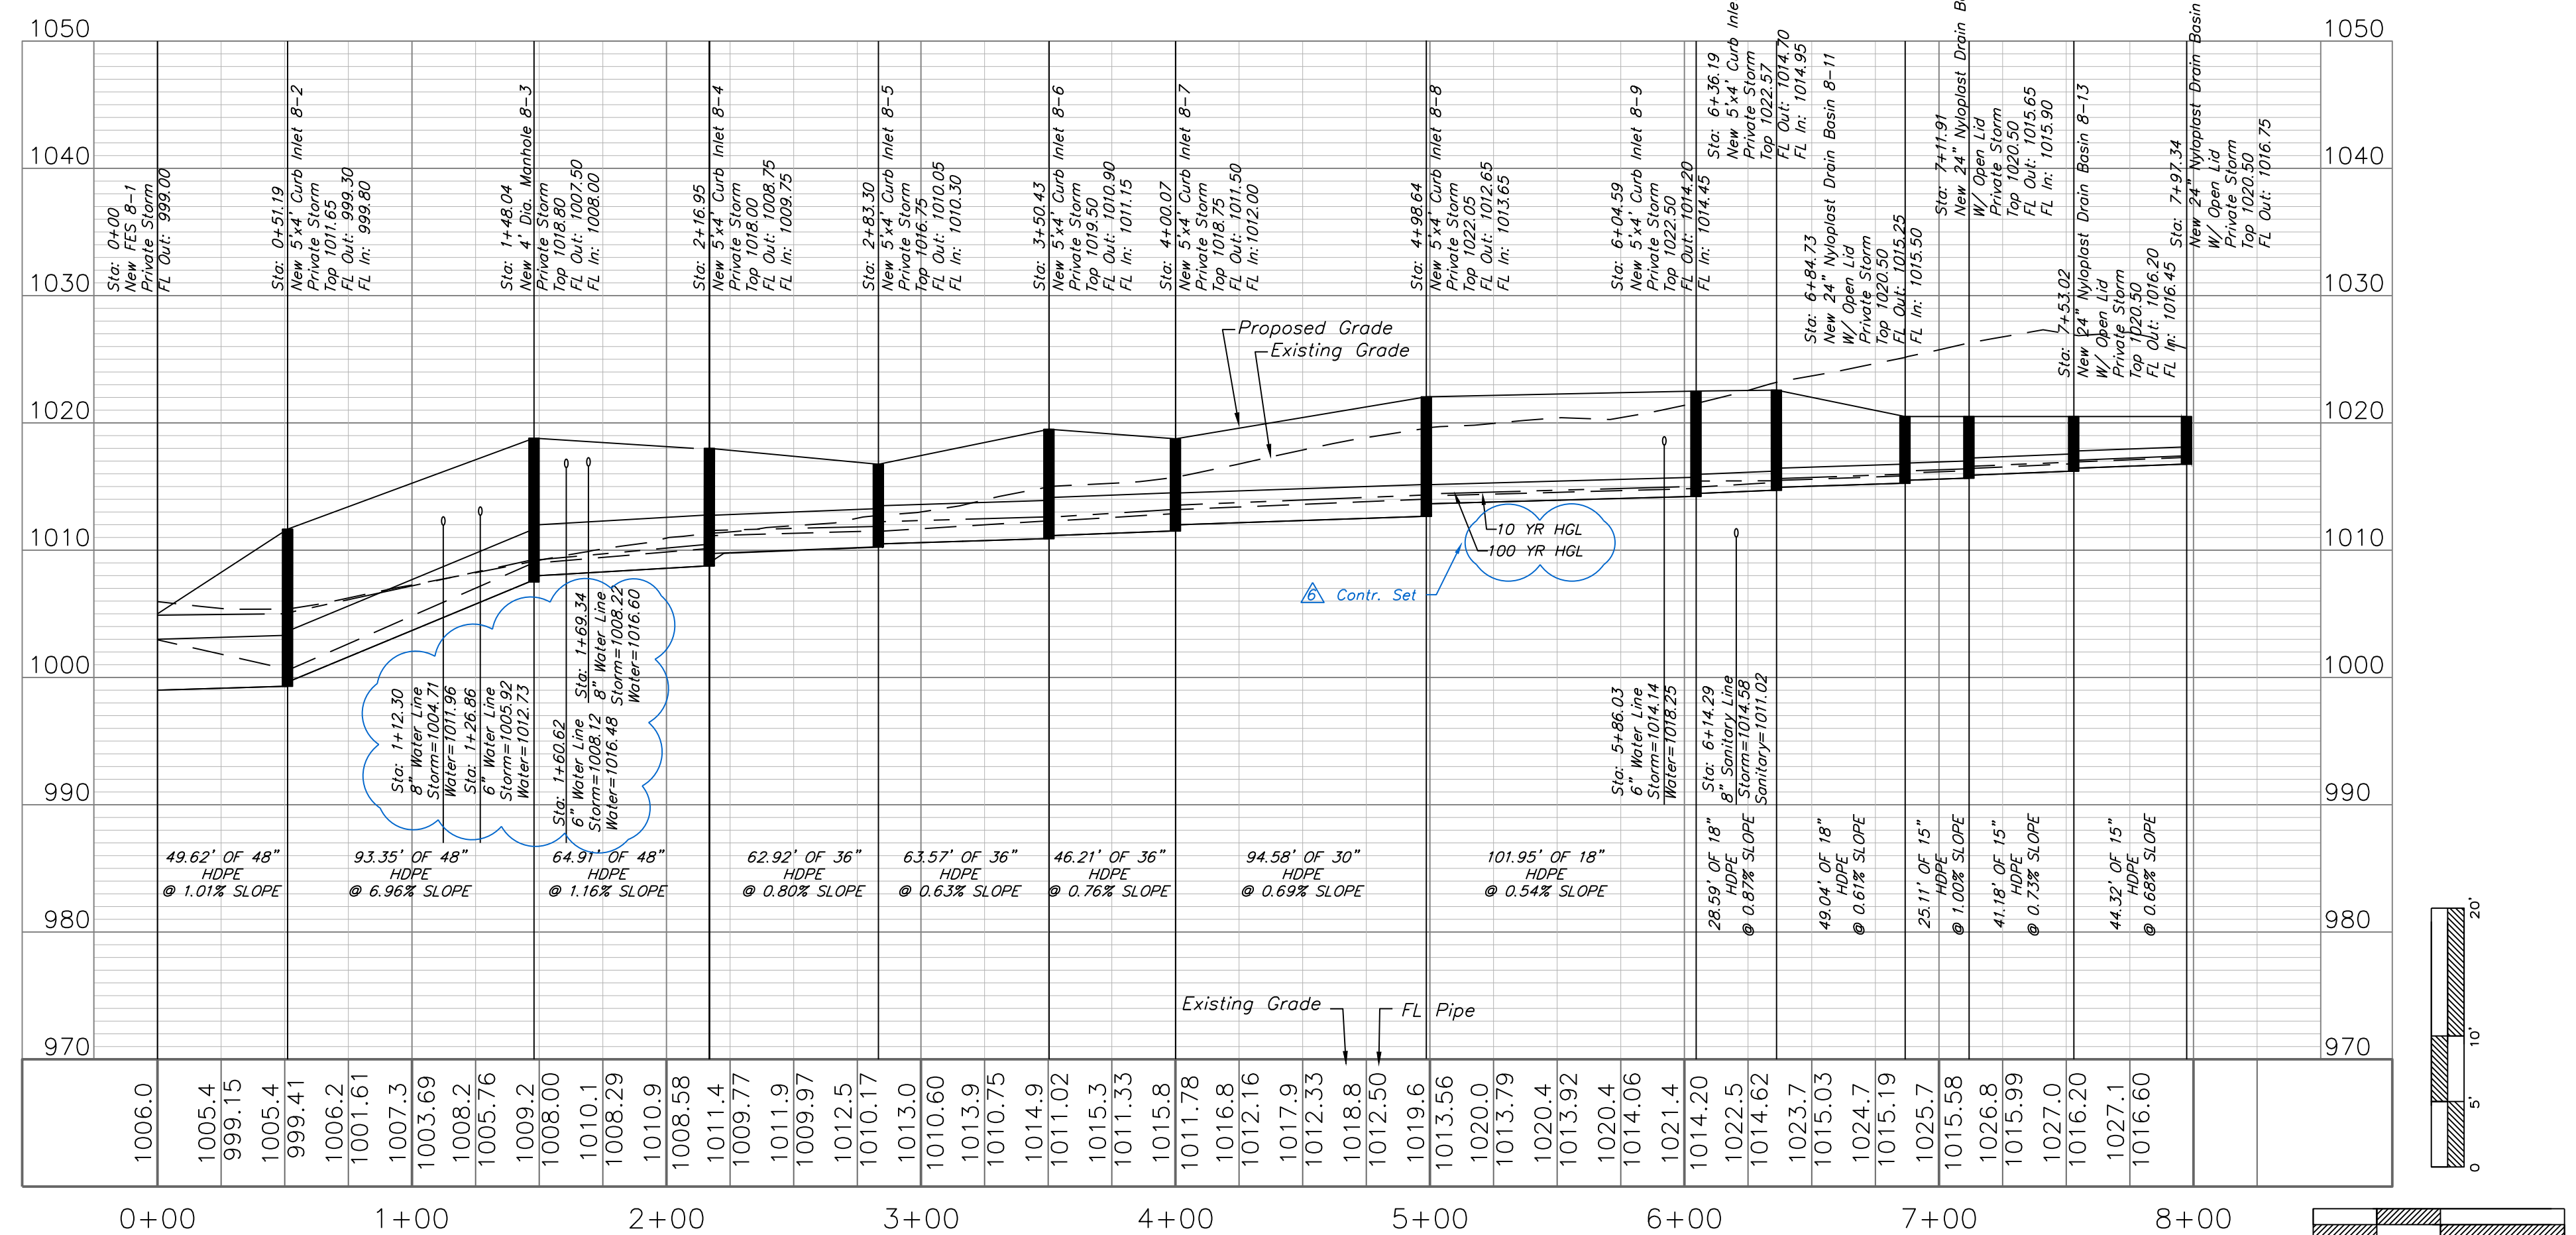

- Contr. Set
- REV. 3-21-17
Planning Review
1. Relocated the monument signs to be outside the easements.
8. Updated the building addresses as requested.
- REV. 3-24-17
1. Removed ramp.
2. Added Stair.
- REV. 5-3-17
20. Provided HGL's for the Storm Lines.
21. Provided Utility Crossings.

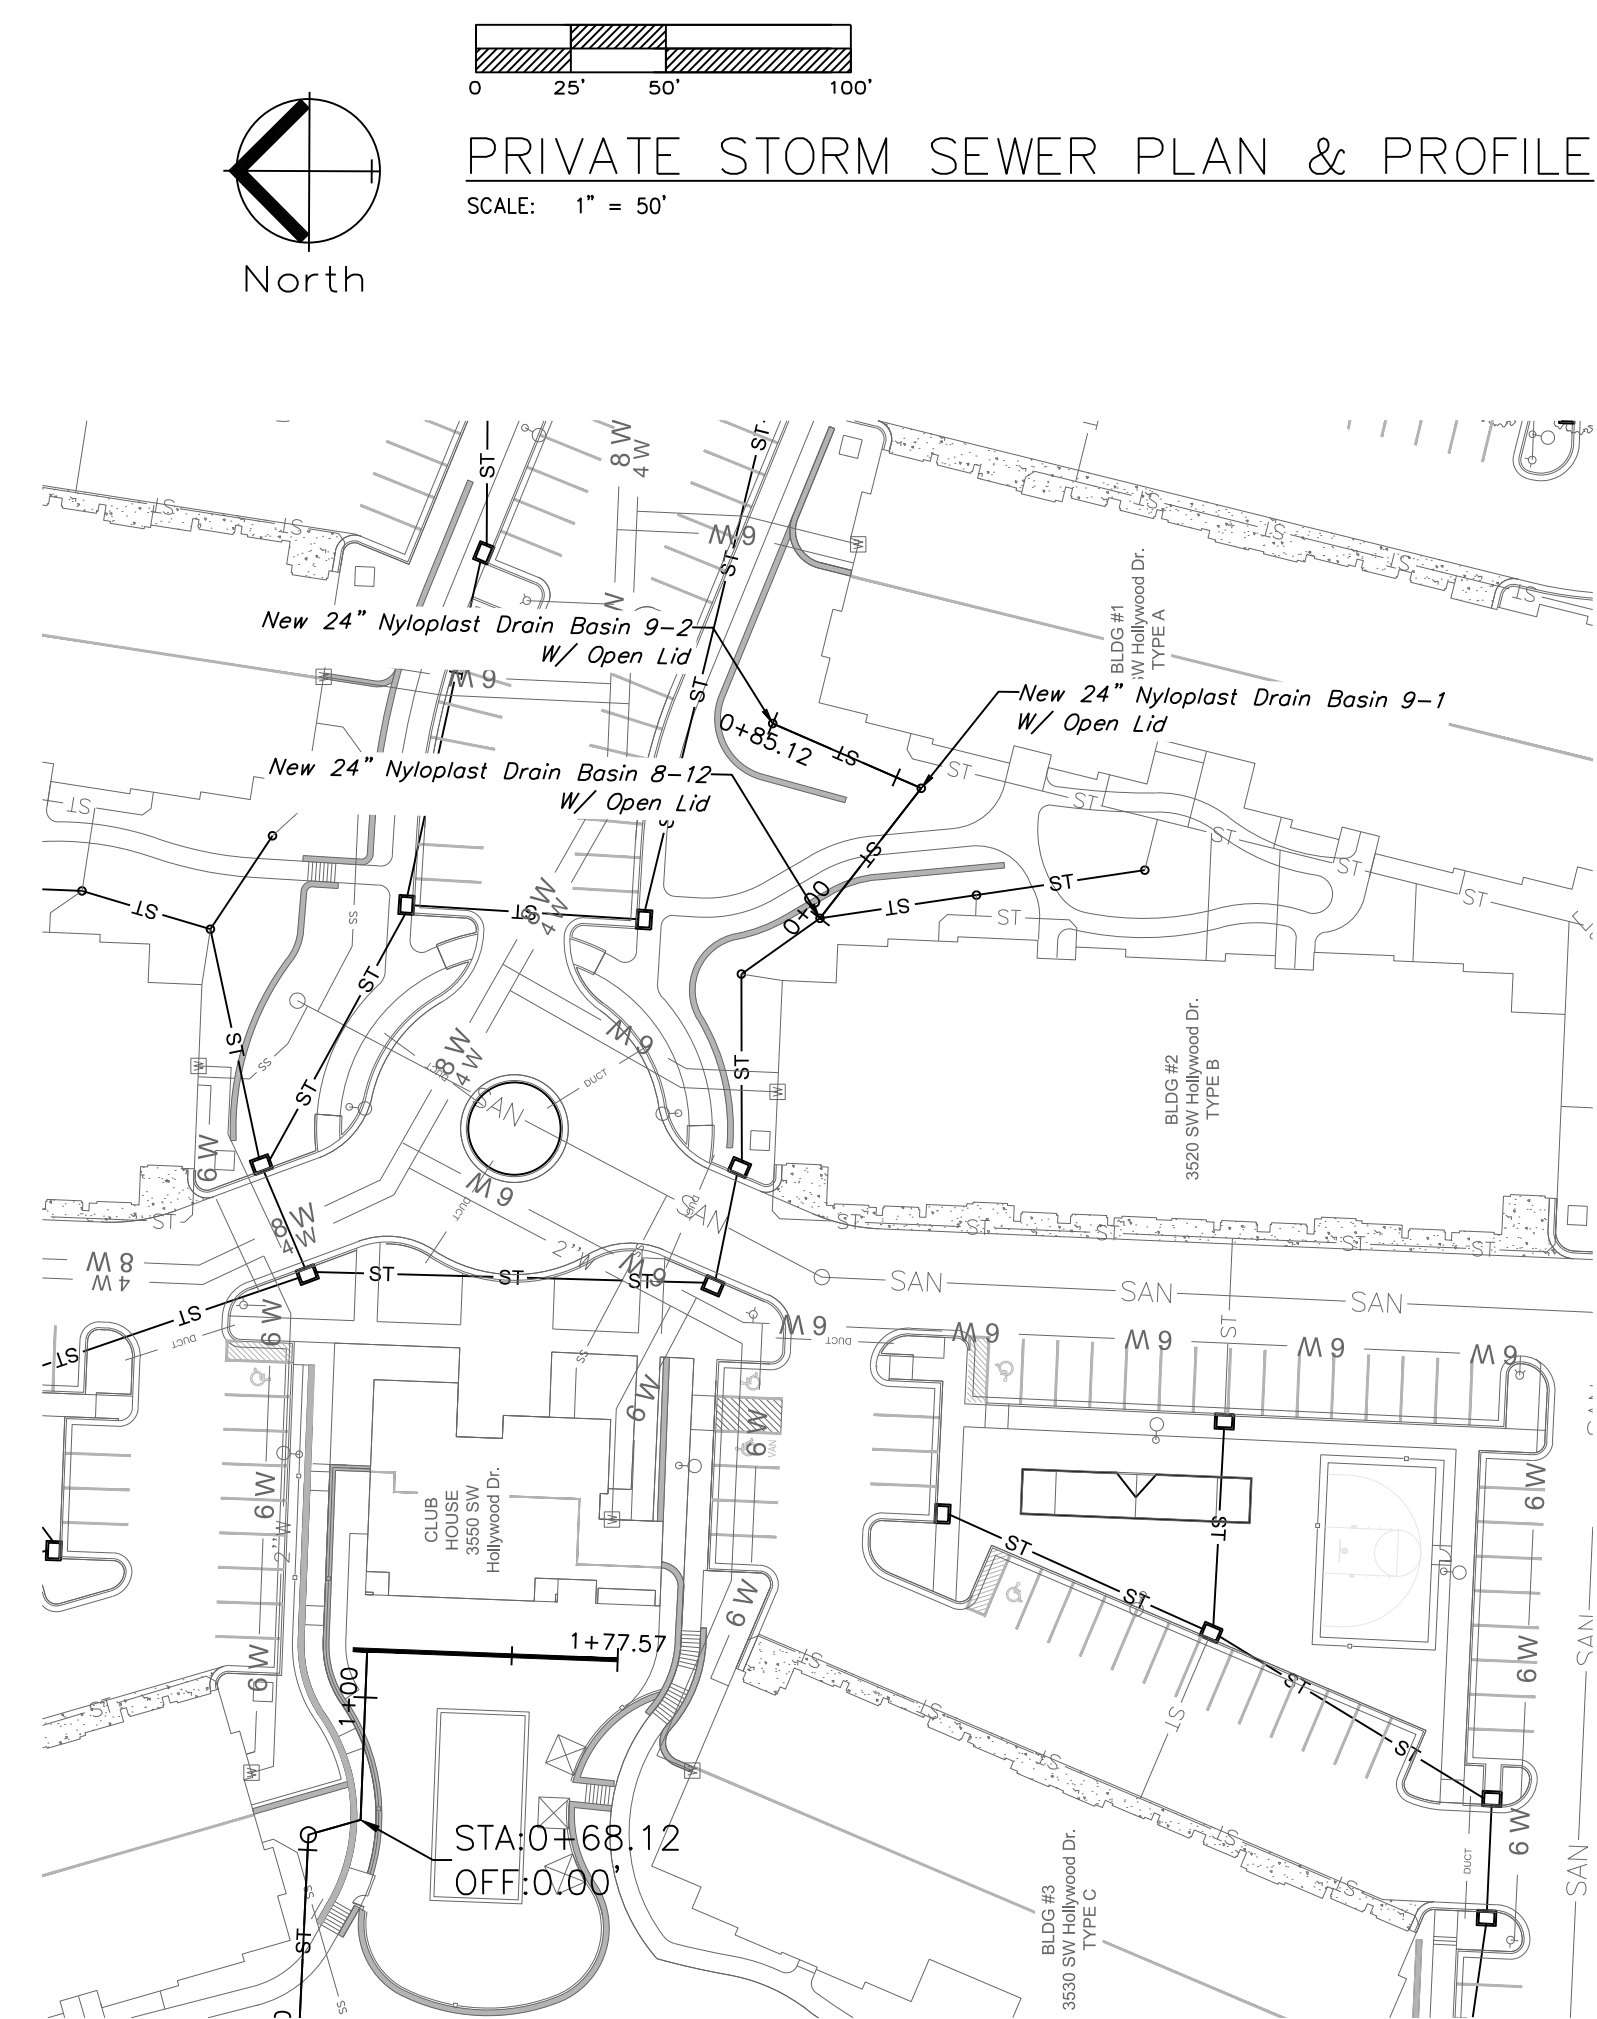

PRIVATE STORM LINE 9

