

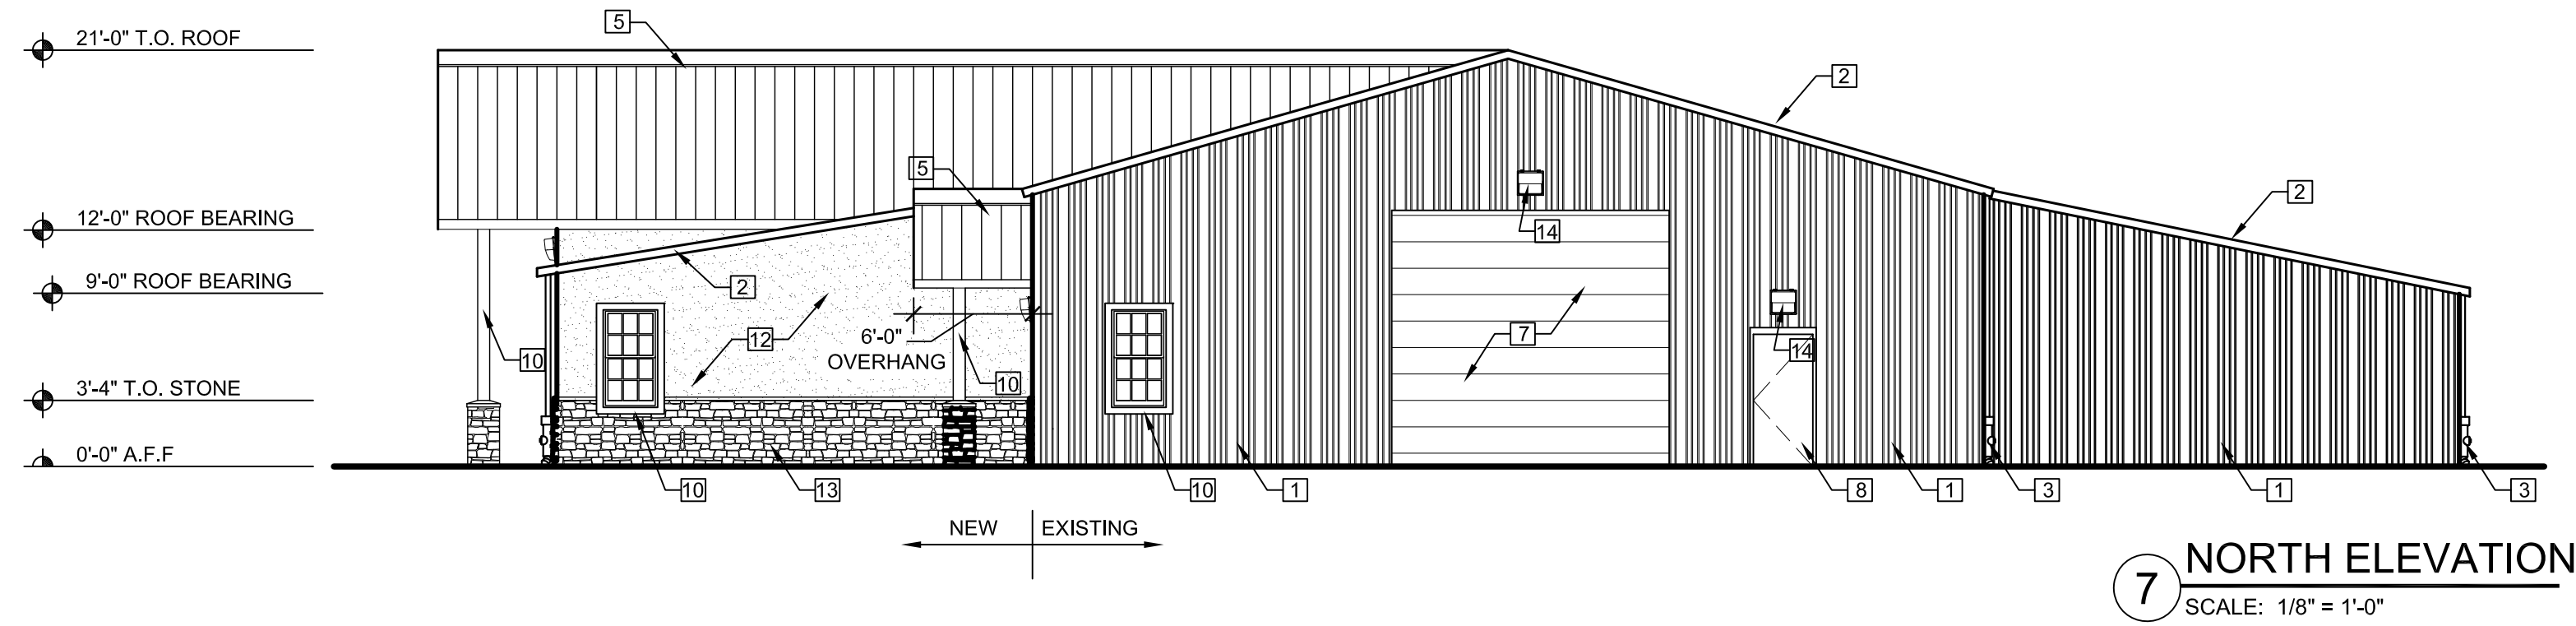
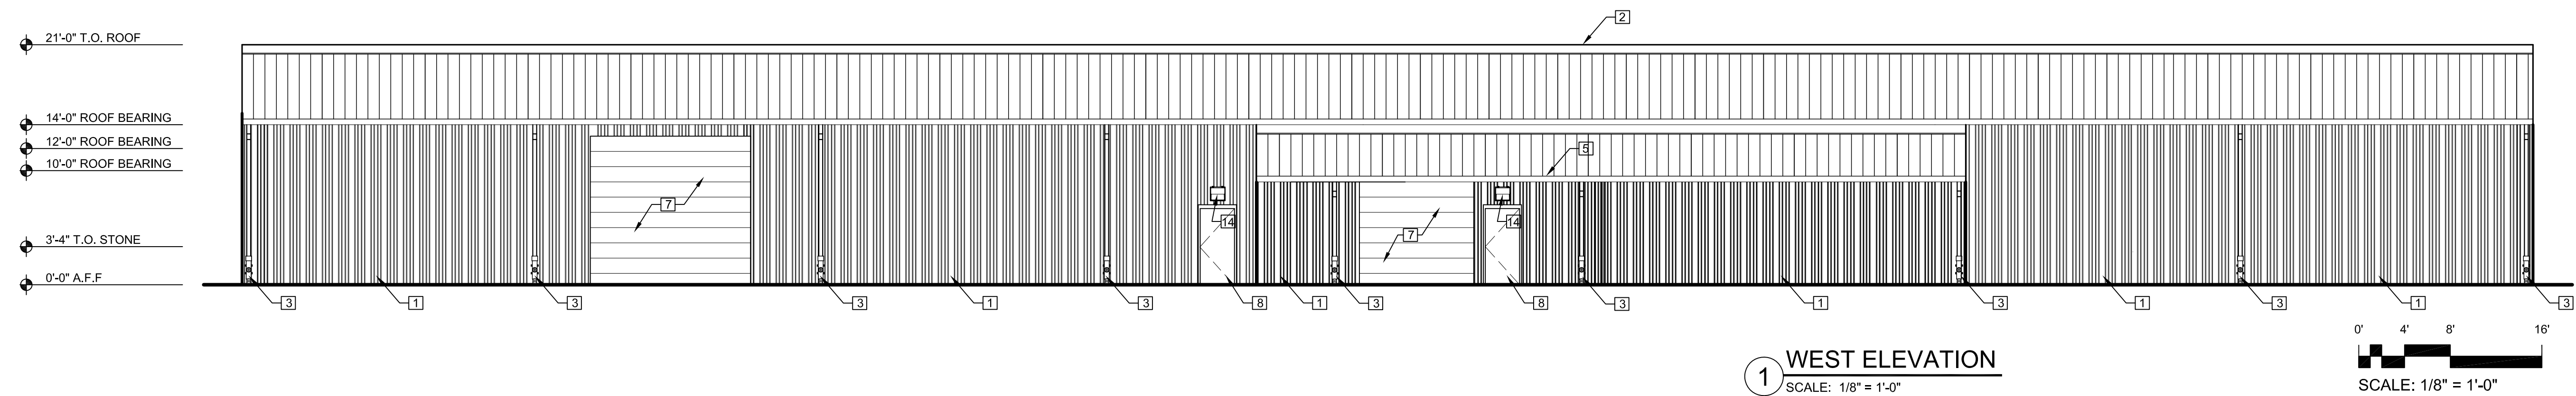


Drawing Name: F:\2017\17006 - Lee's Summit Rezoning\Production\04 - Construction Documents\17006 A200 ELEVS.dwg Last Modified: Jan 08, 2018 - 12:44pm by rpern

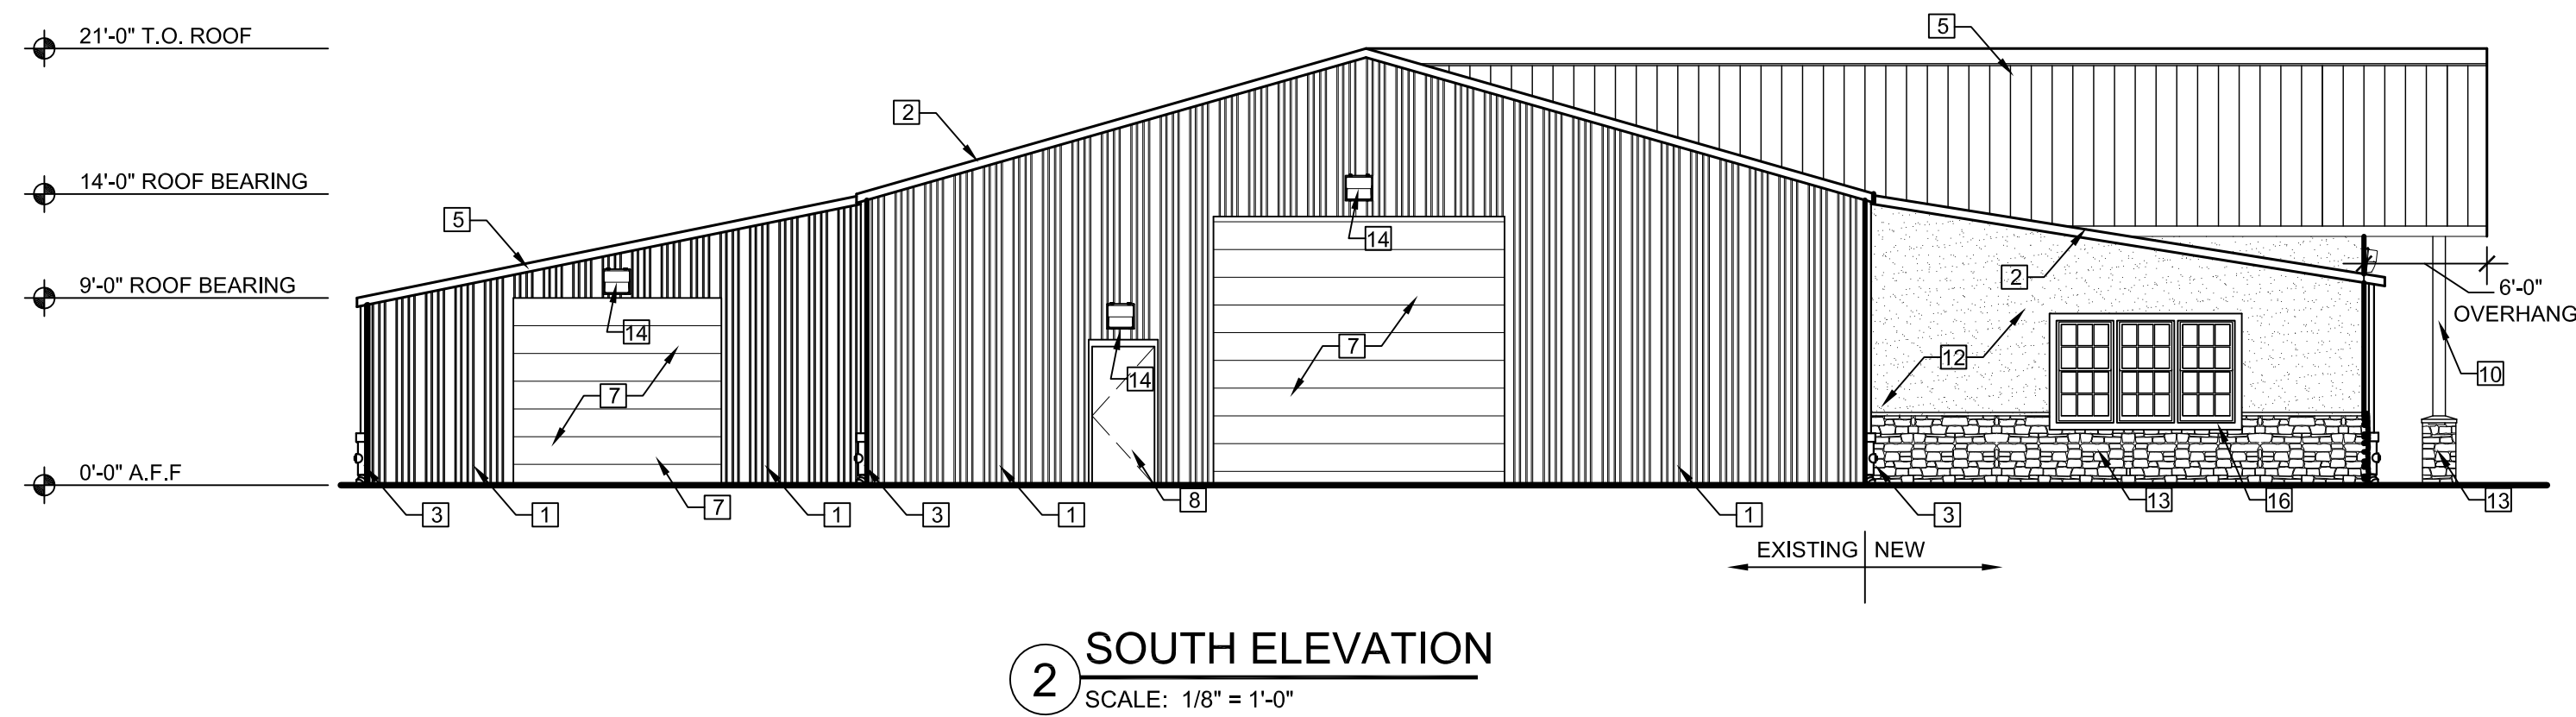

#	COLOR	MATERIAL
1	SANDSTONE	NEW EXTERIOR METAL PANEL
2	RED	EXISTING METAL ROOF AND GUTTERS
3	SANDSTONE	METAL DOWNSPOUTS ON EXISTING BLDG.
4	SANDSTONE	METAL DOWNSPOUTS ON NEW CONST.
5	RED	NEW METAL ROOF, GUTTERS, & DOWNSPOUTS
6	MFR	DOCK BUMPERS
7	WHITE	OVERHEAD DOORS
8	WHITE	ANCILLARY HOLLOW METAL DOORS
9	BRONZE	ALUM. STOREFRONT ENTRY DOORS
10	NATURAL	WOOD COLUMN- NATURAL CEDAR COLUMN
11	NATURAL	WOOD ROOF TRUSS - NATURAL CEDAR BEAMS
12	CLAY	EIFS / STUCCO
13	GRAY OAK	STONE VENEER
14	WHITE	WALLPACK: W4PLED, DIE-CAST ALUM W/ PLOY LENS . EXT. LIGHTING ON EXISTING BLDG. MOUNT BOTTOM OF LIGHT 6" ABOVE TOP OF FRAME.
15	WHITE	WALLPACK: W4PLED, DIE-CAST ALUM. W/ PLOY LENS . EXT. LIGHTING ON NEW CONST. MOUNT BOTTOM OF LIGHT 6" ABOVE TOP OF FRAME.
16	WHITE	ALUM. DOUBLE HUNG WINDOWS
17	TBD	4' X 16' SIGNAGE AREA
18	TBD	BUILDING NUMBER, ADDRESS NUMBERS & LETTERS SHALL BE ARABIC NUMBERS OR ALPHABETIC LETTERS. EACH CHARACTER SHALL NOT BE LESS THAN 3 INCHES HIGH WITH A MINIMUM STROKE WIDTH OF 0.5 INCHES.
19	TBD	KNOX BOX
20	TBD	4" STORZ. TYPE FIRE CONNECTION

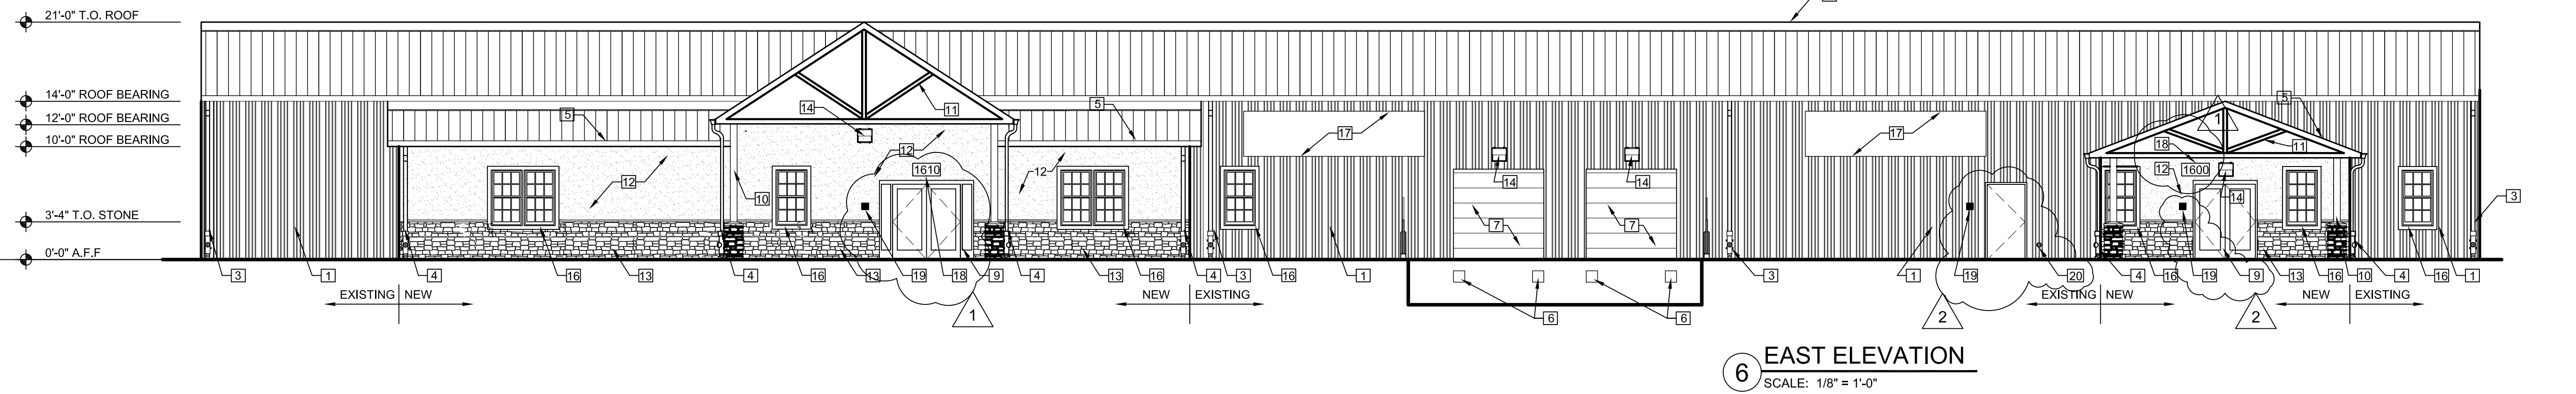

REMODEL FOR
TAILOR MADE LANDING
1600 HAMBLER RD
LEE'S SUMMIT, MO 64081

DATE PRINTED:
Jan 08, 2018

DATE ISSUED:
11.08.17


REVISIONS:
11/30/17 CITY COMMENTS
1/8/18 CITY COMMENTS

ARCHITECTURAL PROJECT NUMBER
17006

BUILDING
EXTERIOR
ELEVATIONS

SHEET NUMBER
A200

NOLTE & ASSOCIATES, P.A.
ARCHITECTS / PLANNERS
9400 REEDS ROAD, SUITE 200
OVERLAND PARK, KANSAS 66207
(913) 322-2444
FAX (913) 322-6277

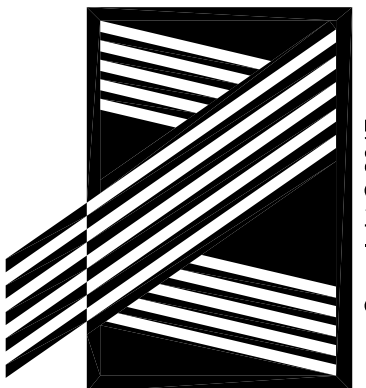

This material is confidential, proprietary and owned solely by Nolte & Associates, P.A. By providing these documents, Nolte & Associates, P.A. assumes no responsibility for their accuracy, construction and detailing of information contained therein. Do not modify, duplicate, reproduce, disseminate or transfer this material without the express written permission of Nolte & Associates, P.A.

Copyright © 2017