



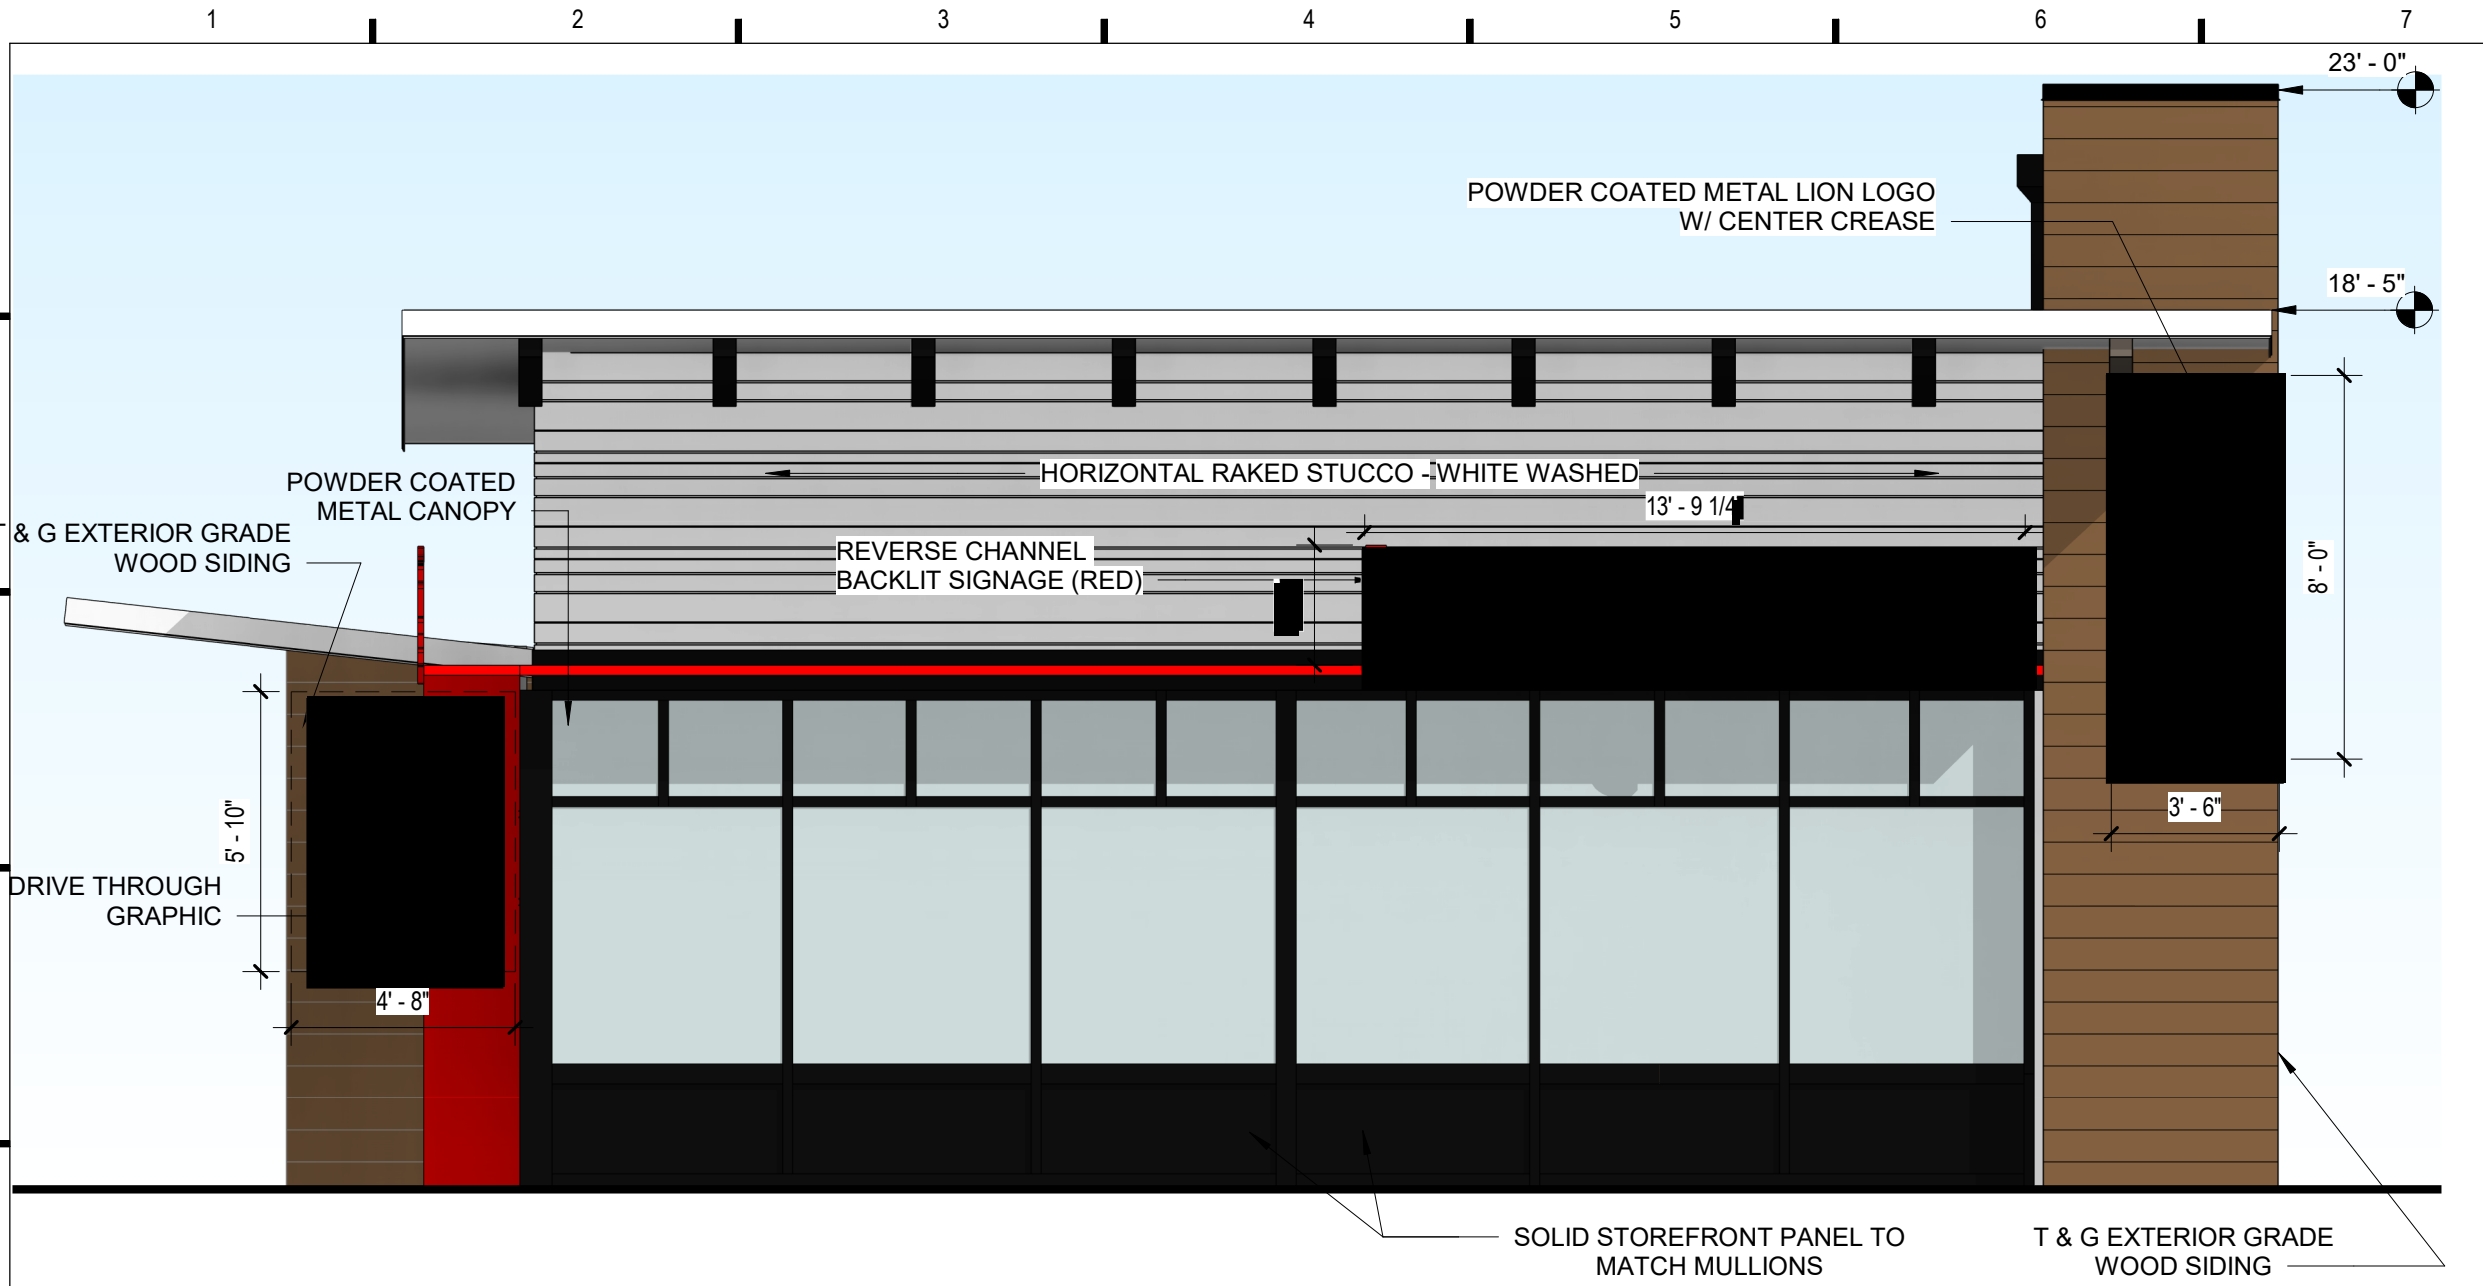

E1 ELEVATION - FRONT
1/4" = 1'-0"

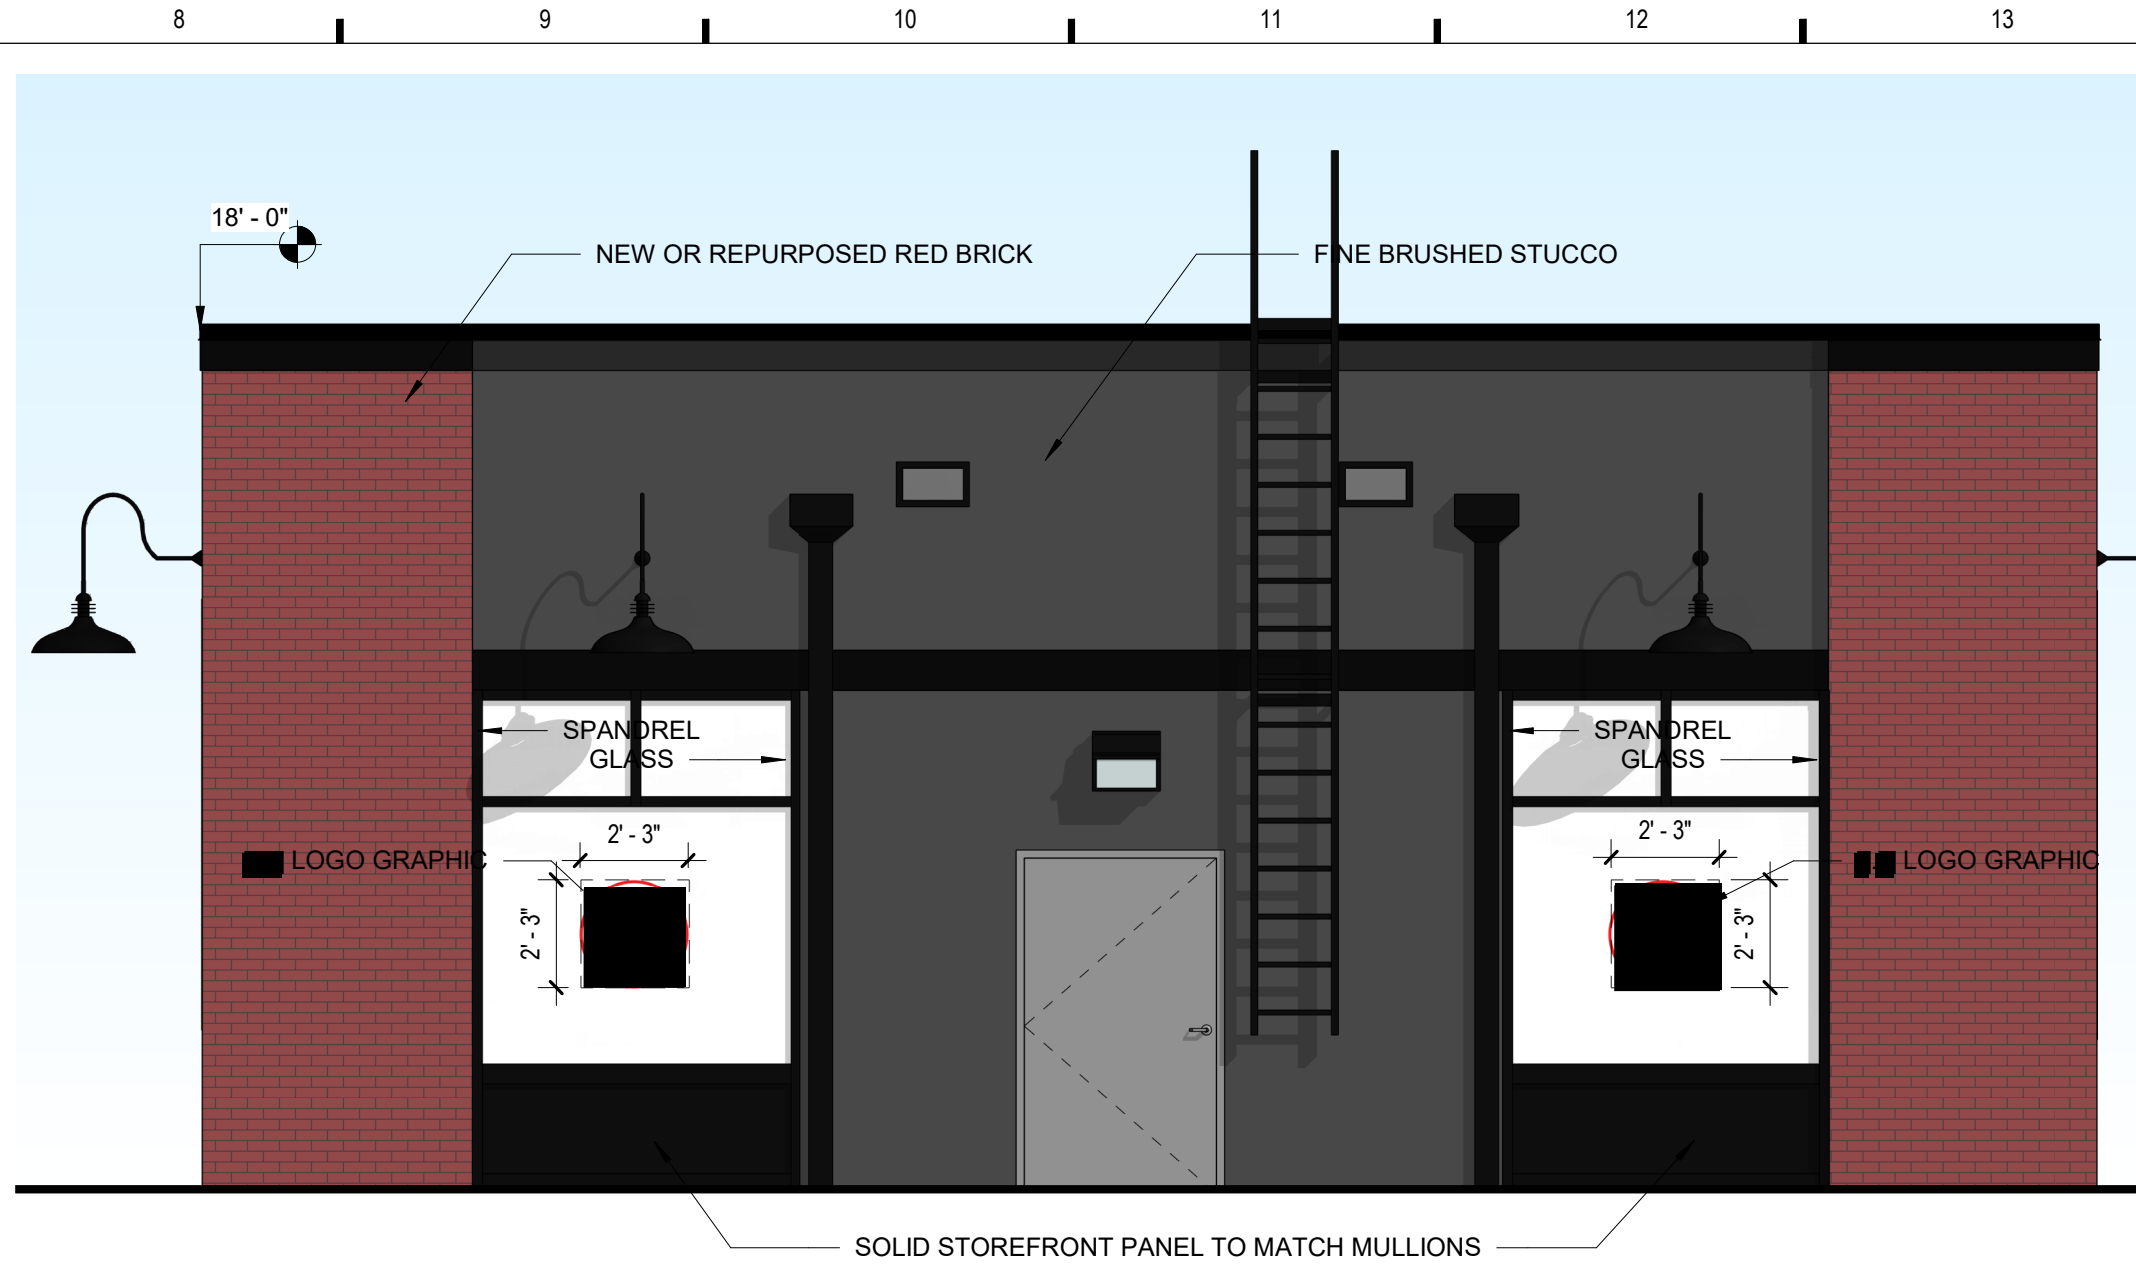

E8 ELEVATION - REAR
1/4" = 1'-0"


MATERIAL RATIOS

ELEVATION E1:
MATERIALS CATEGORY 1: RAKED STUCCO - 229 S.F. - 30%
STOREFRONT GLASS - 329 S.F. - 43%
MATERIALS CATEGORY 2: EXTERIOR GRADE WOOD - 20% S.F. - 27%

ELEVATION E8:
MATERIALS CATEGORY 1: FINE BRUSHED STUCCO - 34% S.F. - 45%
STOREFRONT SPANDREL GLASS - 142 S.F. - 21%
BRICK, SOLID - 203 S.F. - 29%

ELEVATION L1:
MATERIALS CATEGORY 1: RAKED STUCCO - 297 S.F. - 30%
STOREFRONT GLASS - 291 S.F. - 30%
BRICK, SOLID - 265 S.F. - 27%
MATERIALS CATEGORY 2: EXTERIOR GRADE WOOD - 12% S.F. - 12%

ELEVATION S1:
MATERIALS CATEGORY 1: RAKED STUCCO - 410 S.F. - 43%
STOREFRONT GLASS - 143 S.F. - 15%
STOREFRONT SPANDREL GLASS - 130 S.F. - 14%
BRICK, SOLID - 162 S.F. - 17%
MATERIALS CATEGORY 2: EXTERIOR GRADE WOOD - 1% S.F. - 1%

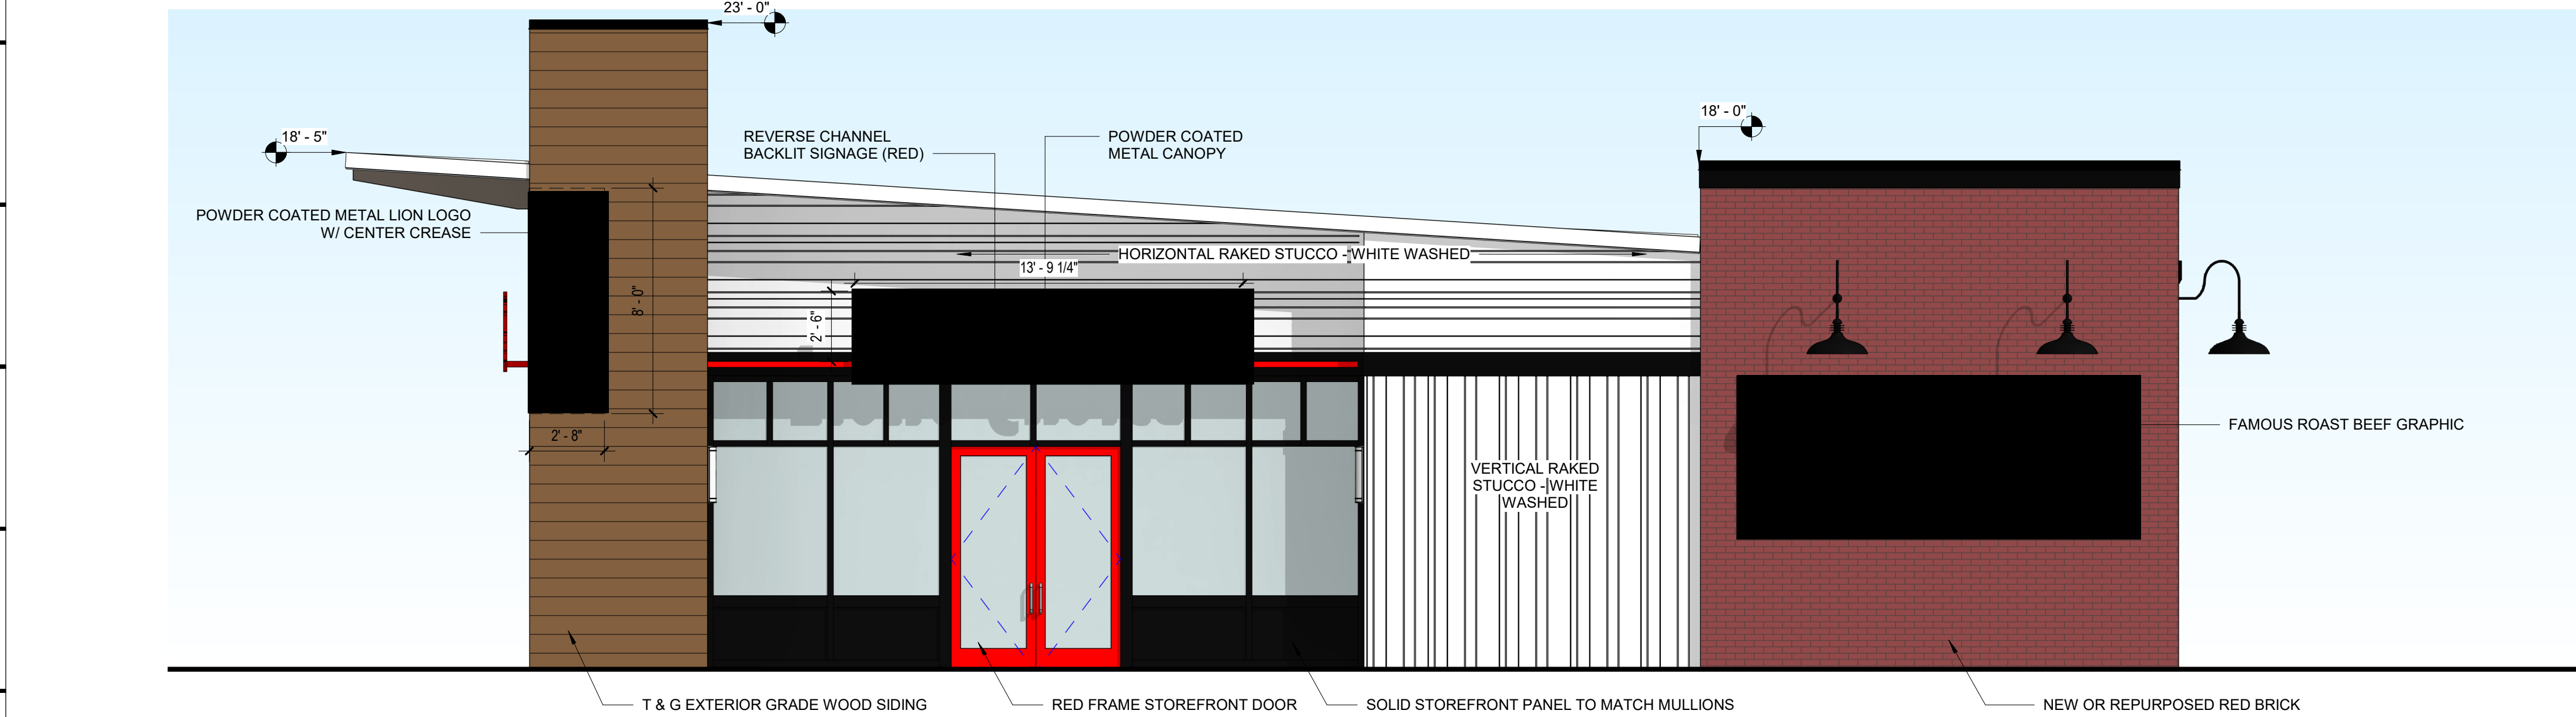


SHEET NOTES

1. FACTOR TO COORDINATE REVISIONS FOR (NOT LIMITED TO) ALL

OF ALL

KEYNOTES

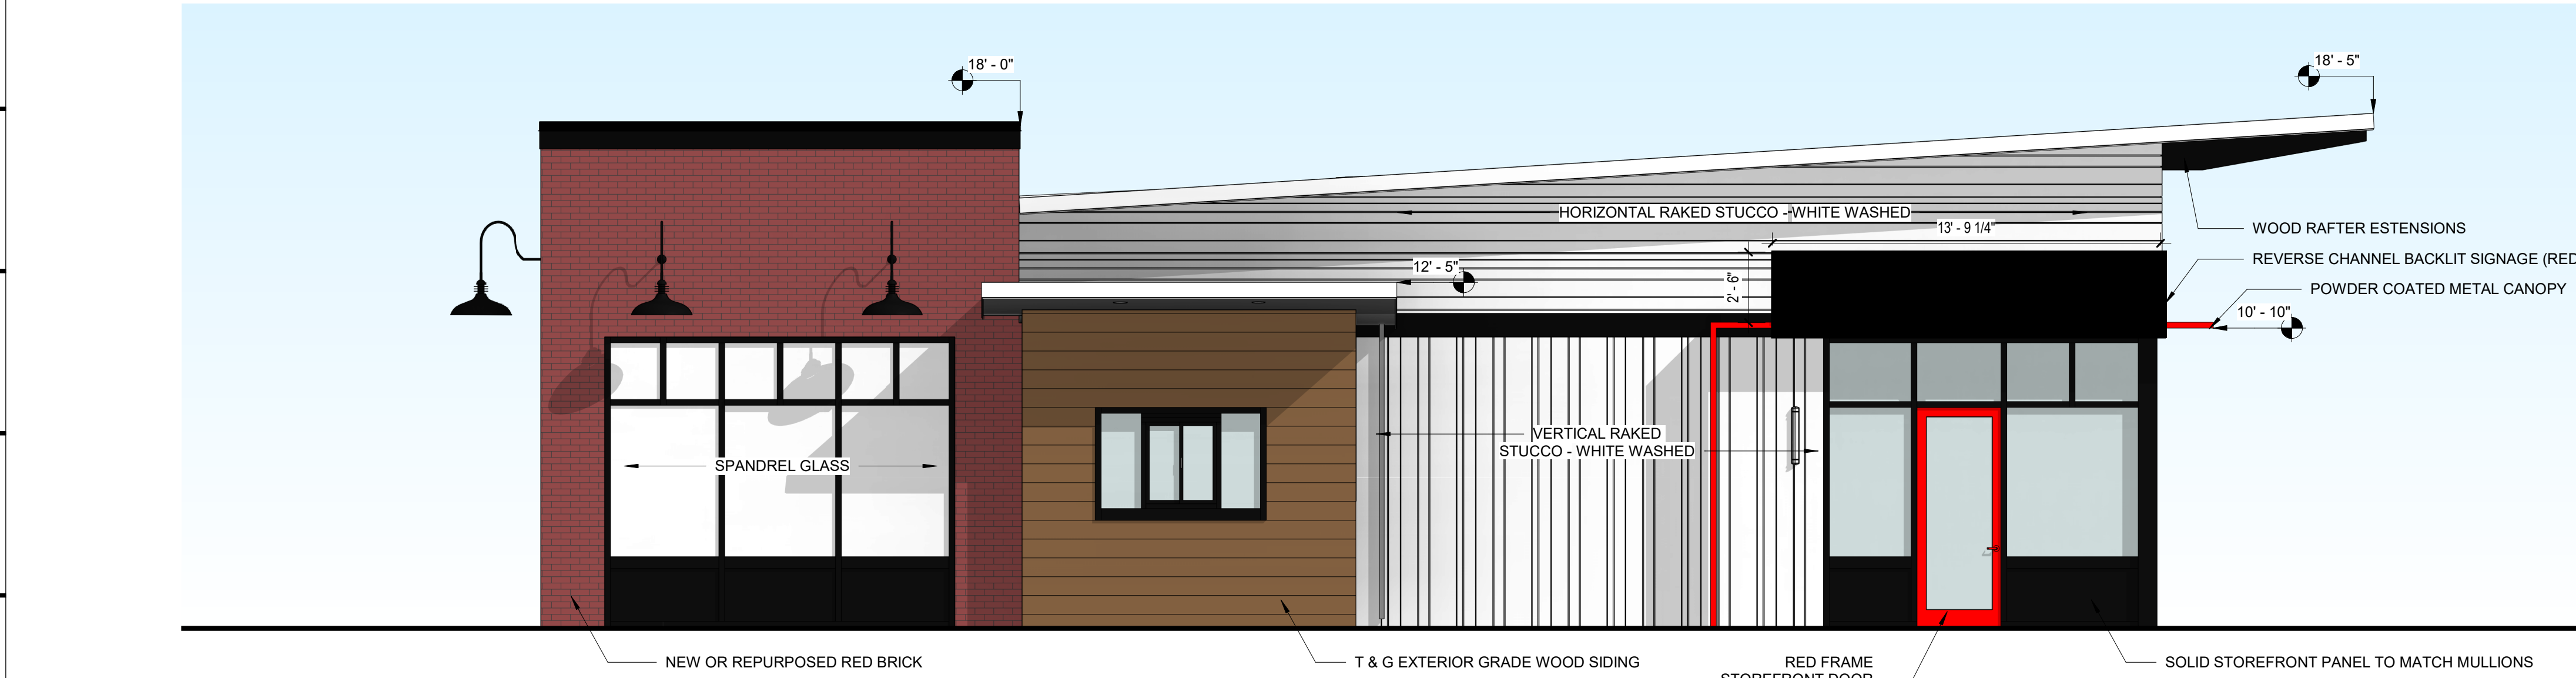

SP5.0