

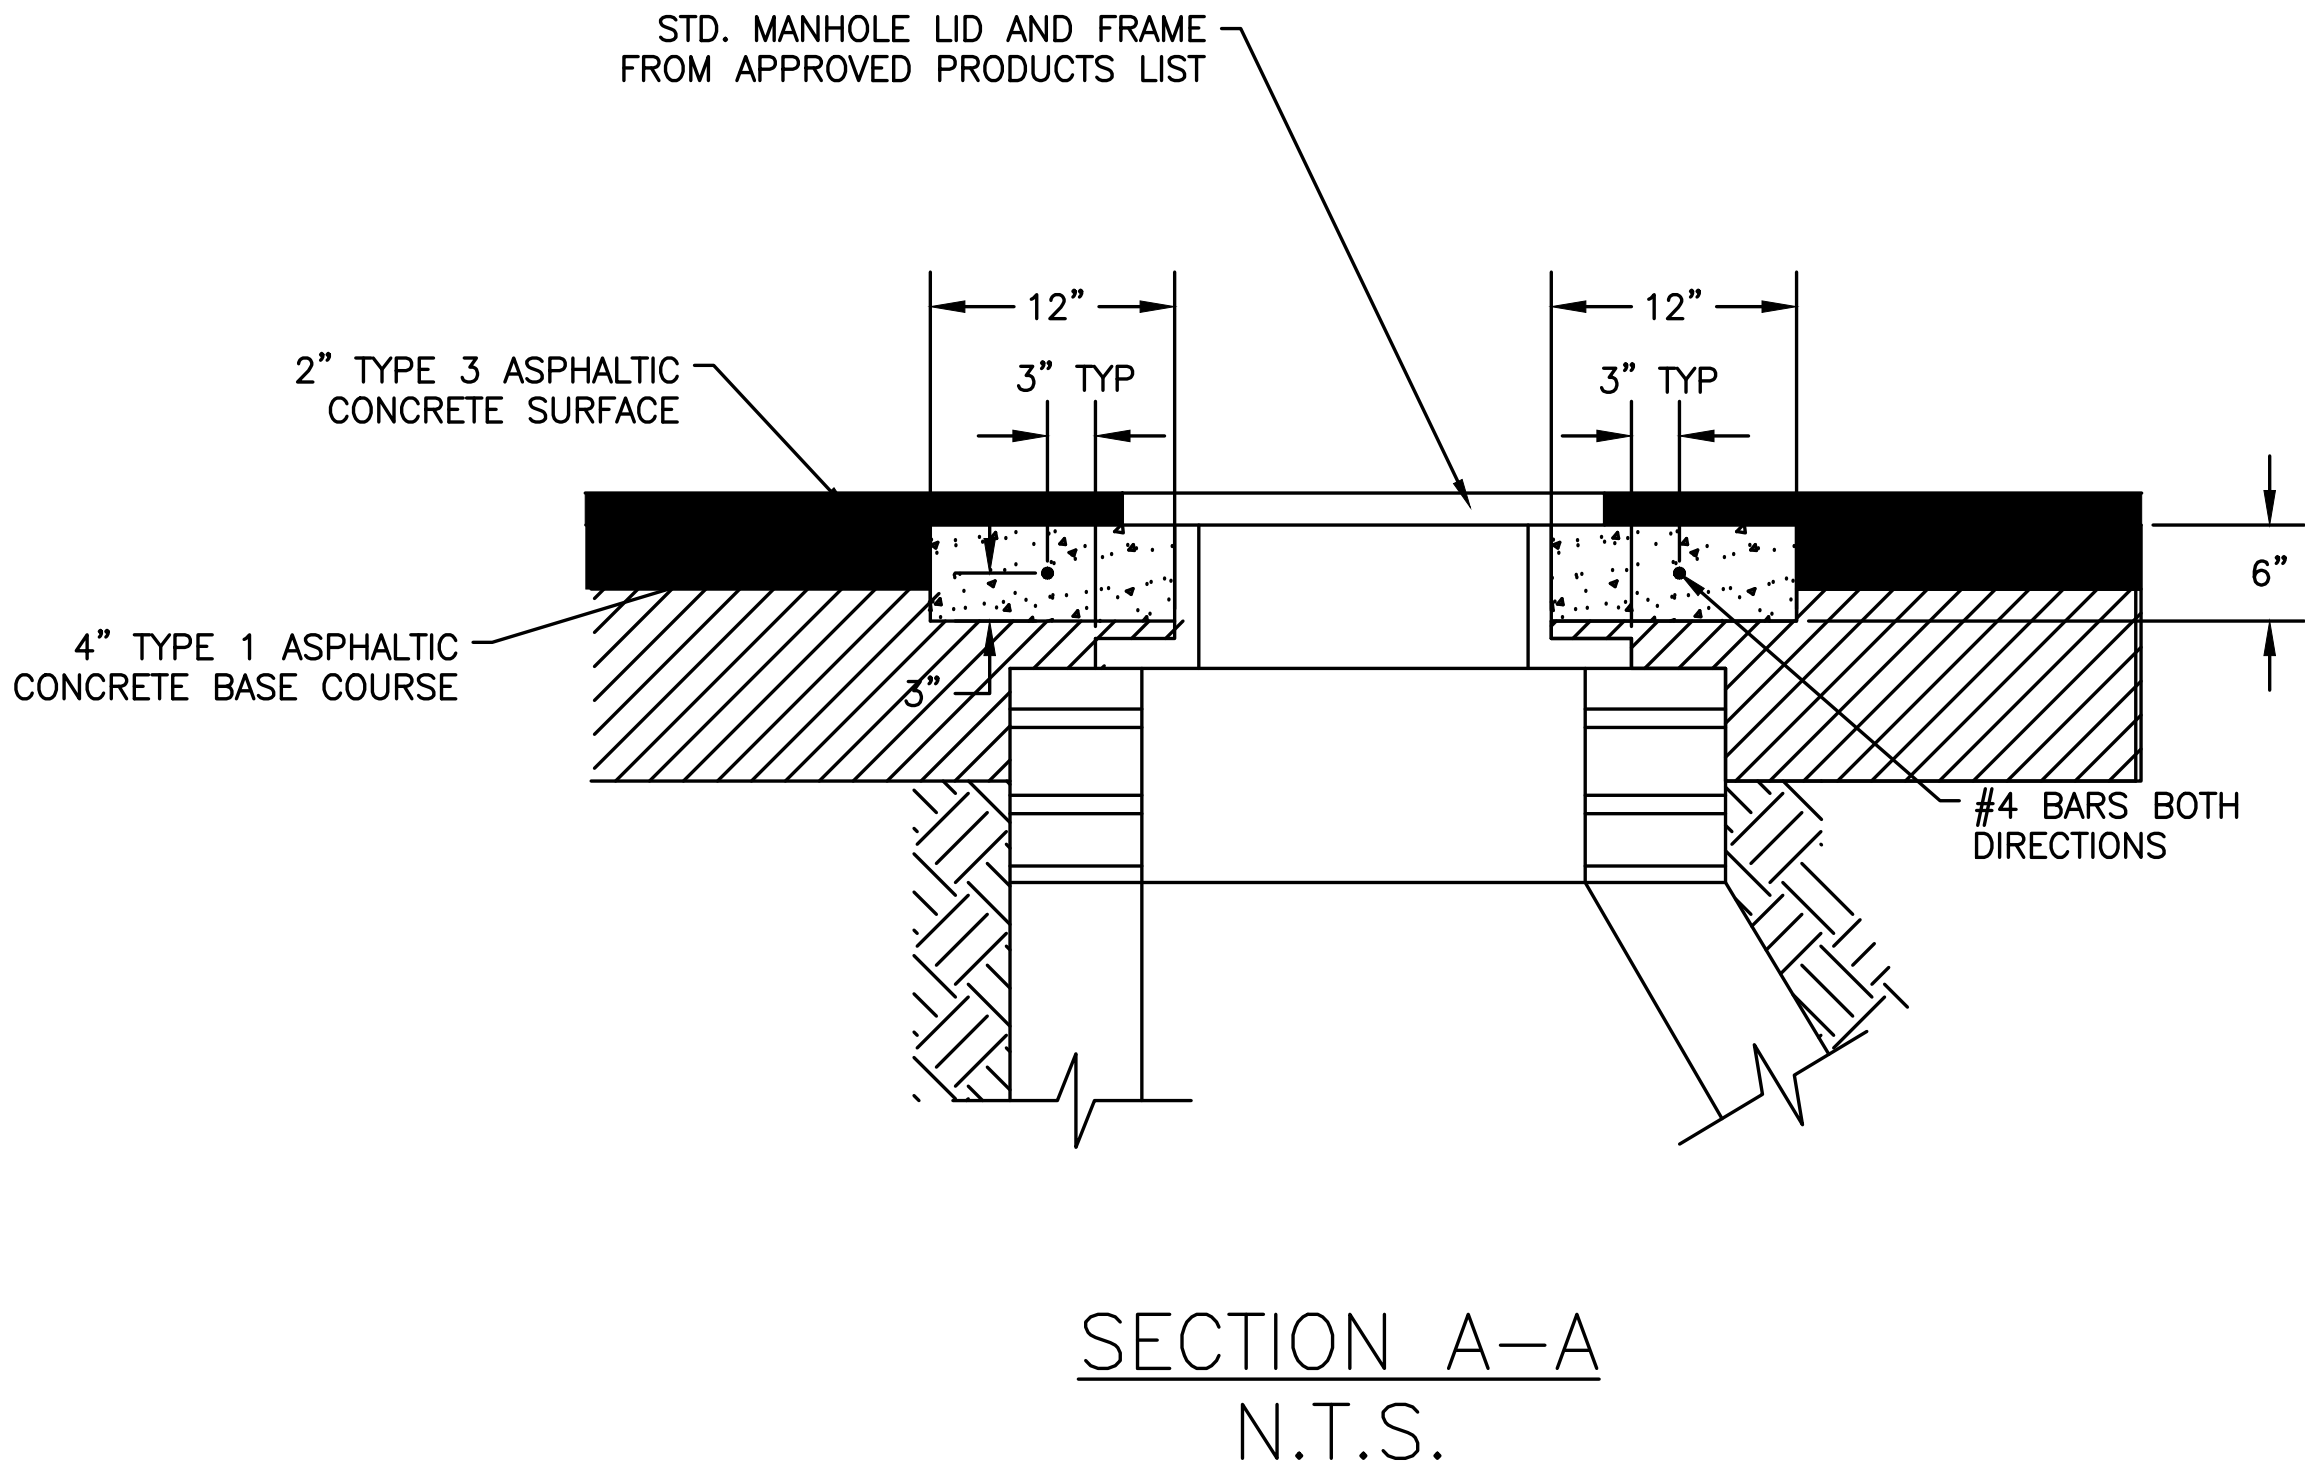


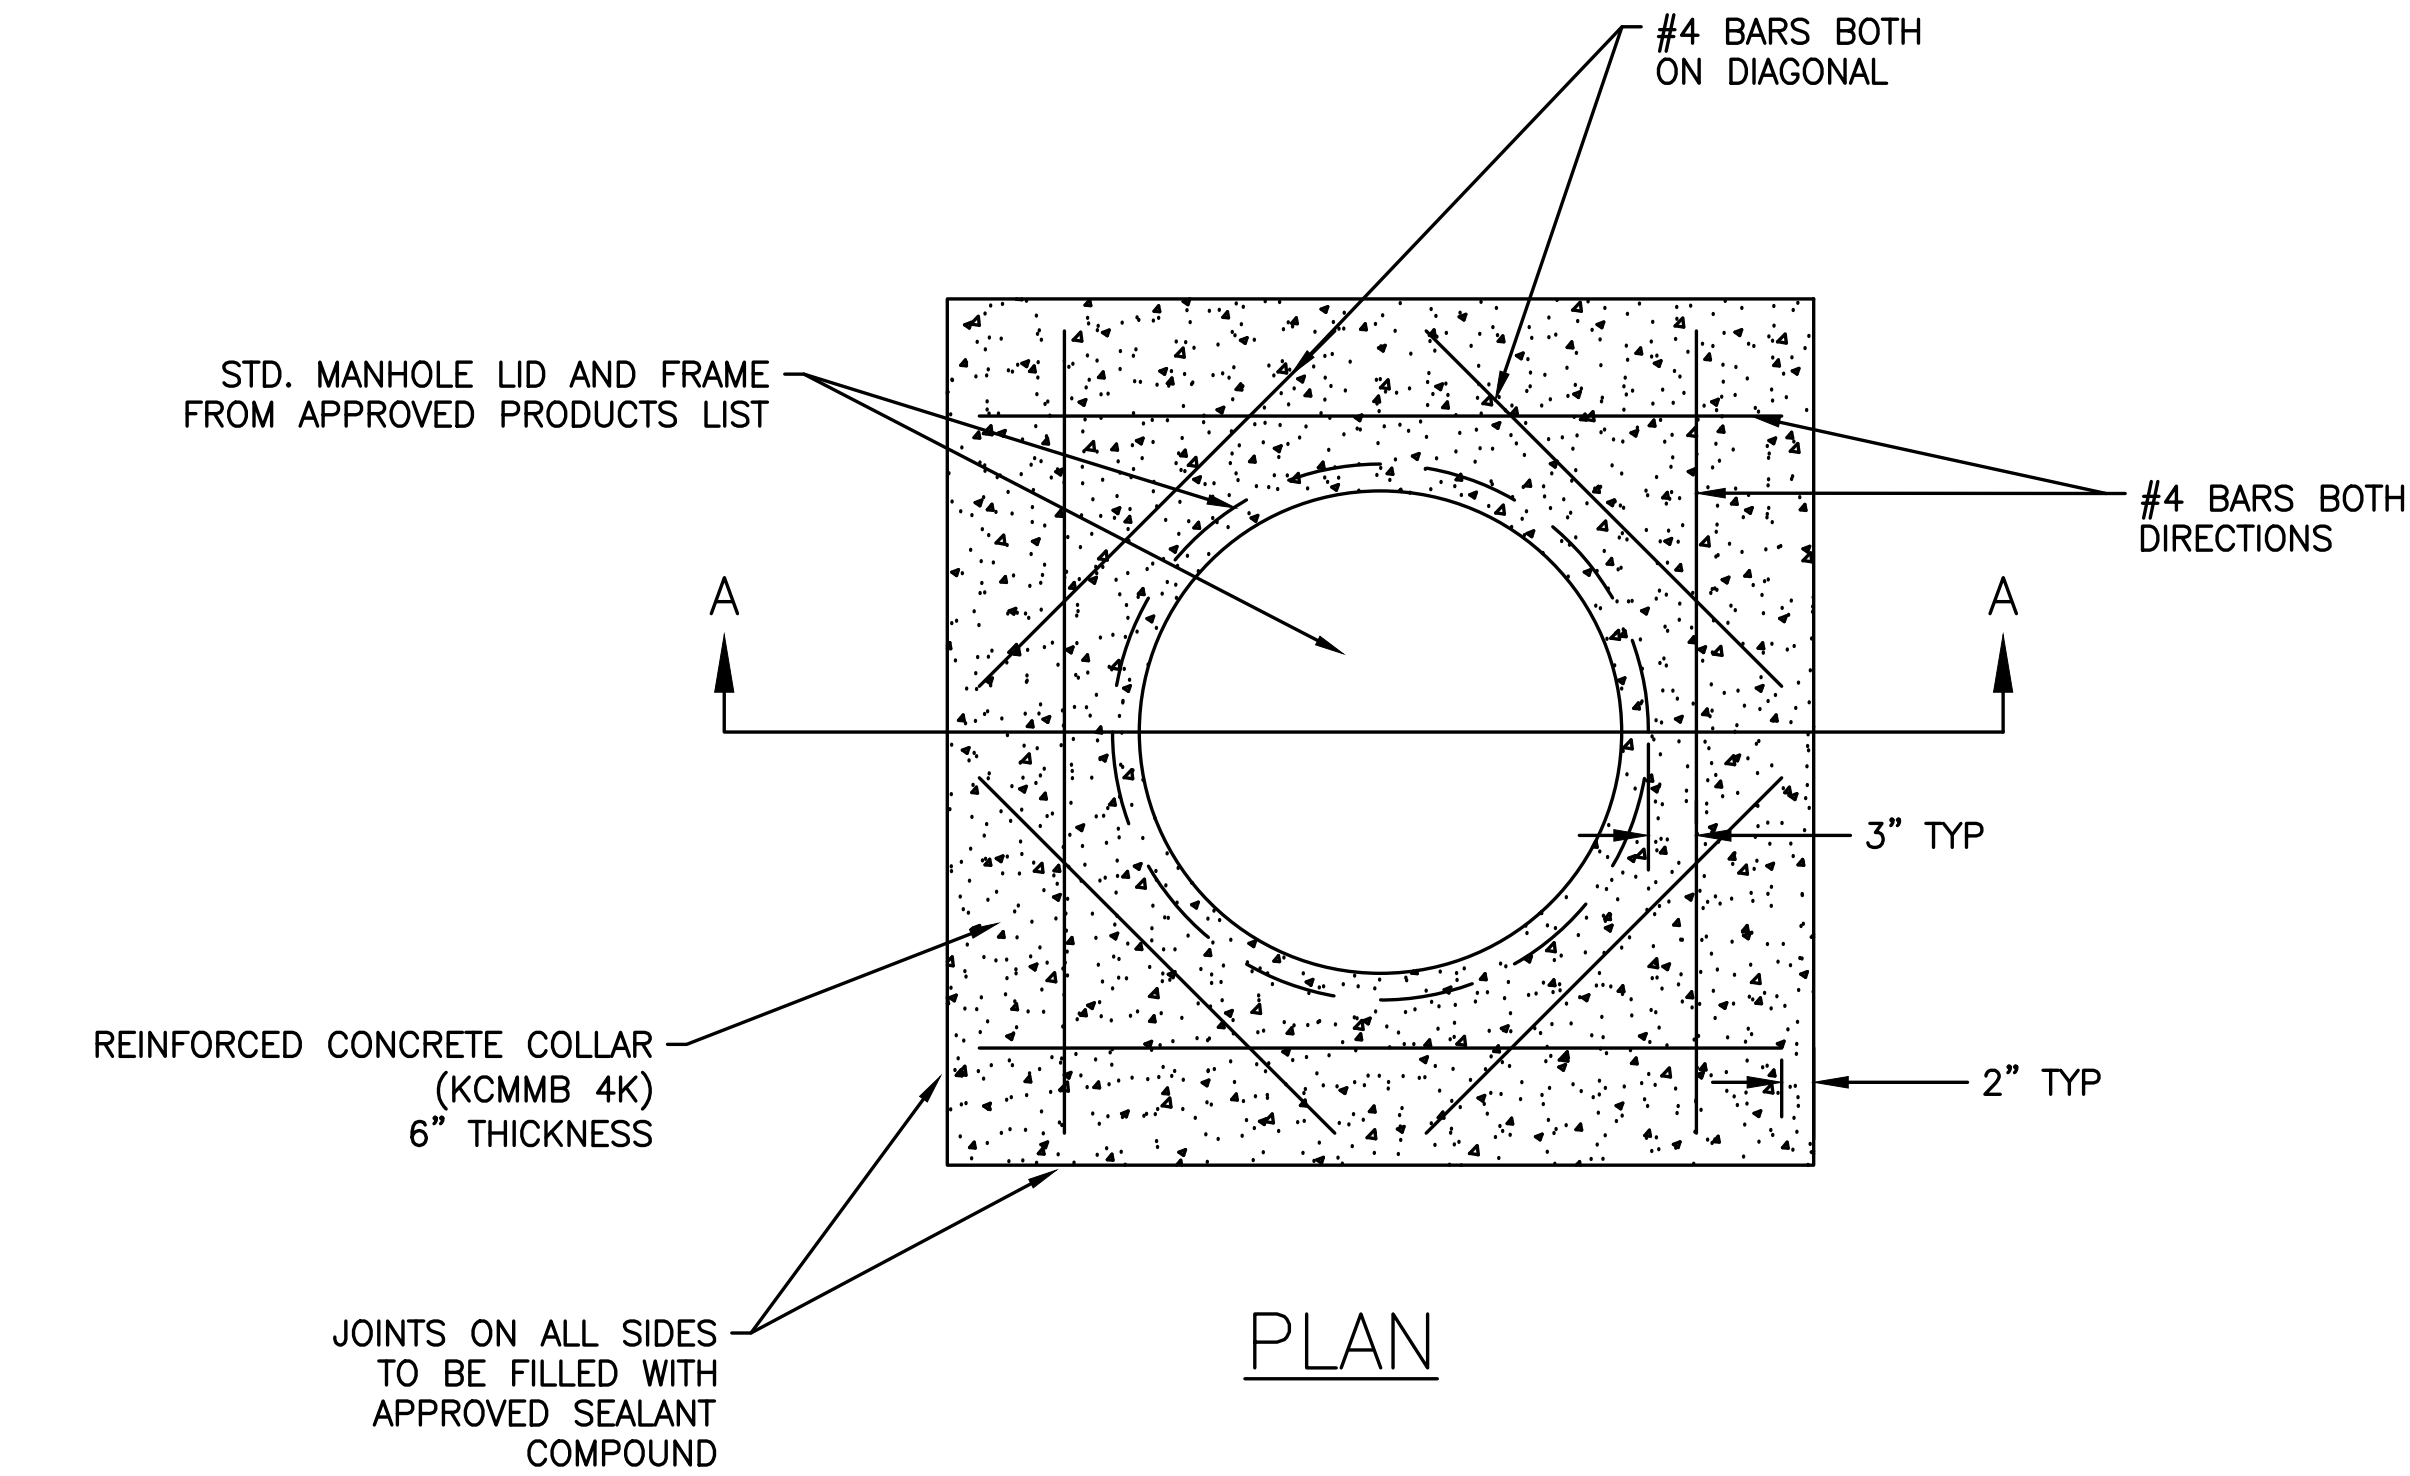

CONCRETE MANHOLE COLLAR
FOR USE WITH MANHOLES WITHIN PAVEMENT

- GENERAL NOTES
1. ADJUST MANHOLE FRAME AND COVER TO FINISH GRADE AND SLOPE WITH CONNCRETE ADJUSTMENT RINGS AND LEVELING MORTAR AS NECESSARY
 2. THE ORIENTATION OF THE REINFORCED CONCRETE COLLAR SHALL BE DETERMINED BY THE ENGINEER OR INSPECTOR IN THE FIELD.

REVISION

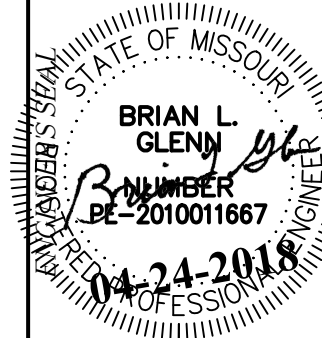

**PHOENIX ENGINEERING
& SURVEYING, LLC**

3833 S. NORTHERN BLVD.
INDEPENDENCE, MO 64062
(816) 743-9000 FAX: (816) 743-9700
ENGINEERING CERTIFICATE NO: MO E-2000151302-D KS: E-853
SURVEYING CERTIFICATE NO: MO LS-2000151303-D KS: LS-138

WHISPERING WOODS
+
LEE'S SUMMIT, JACKSON COUNTY, MO
STREET & STORM SEWER PLANS
DETAILS

DESIGNED
BLG
DRAWN
JRT
SCALE
NOTED
DATE
09-01-2018
JOB NO.
04078
SHEET