


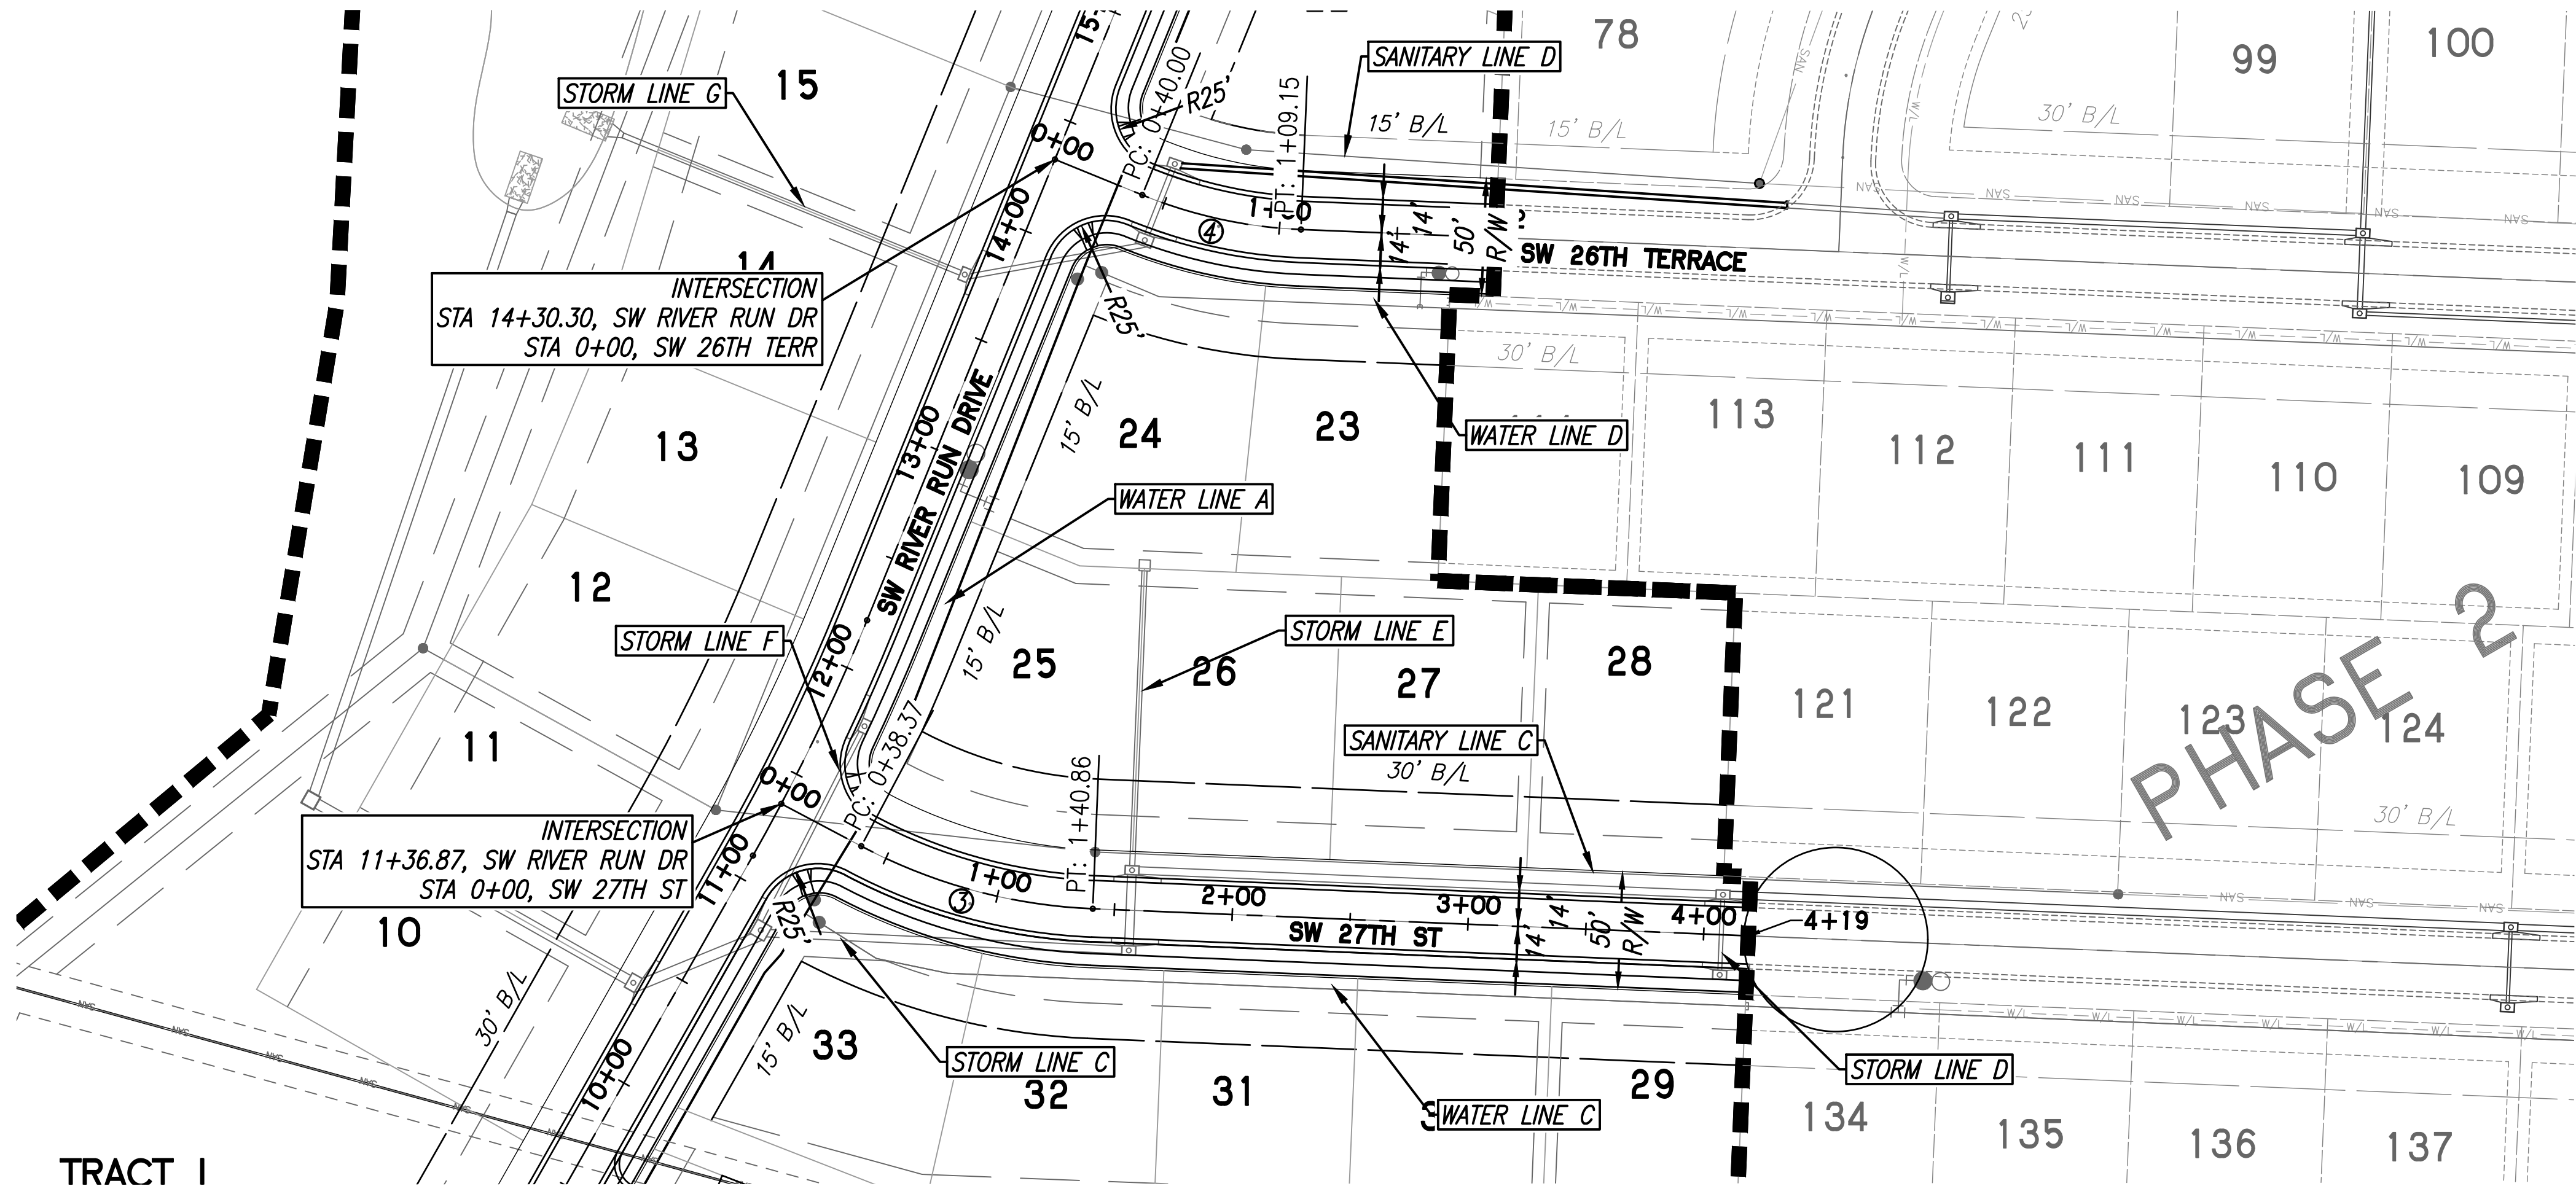


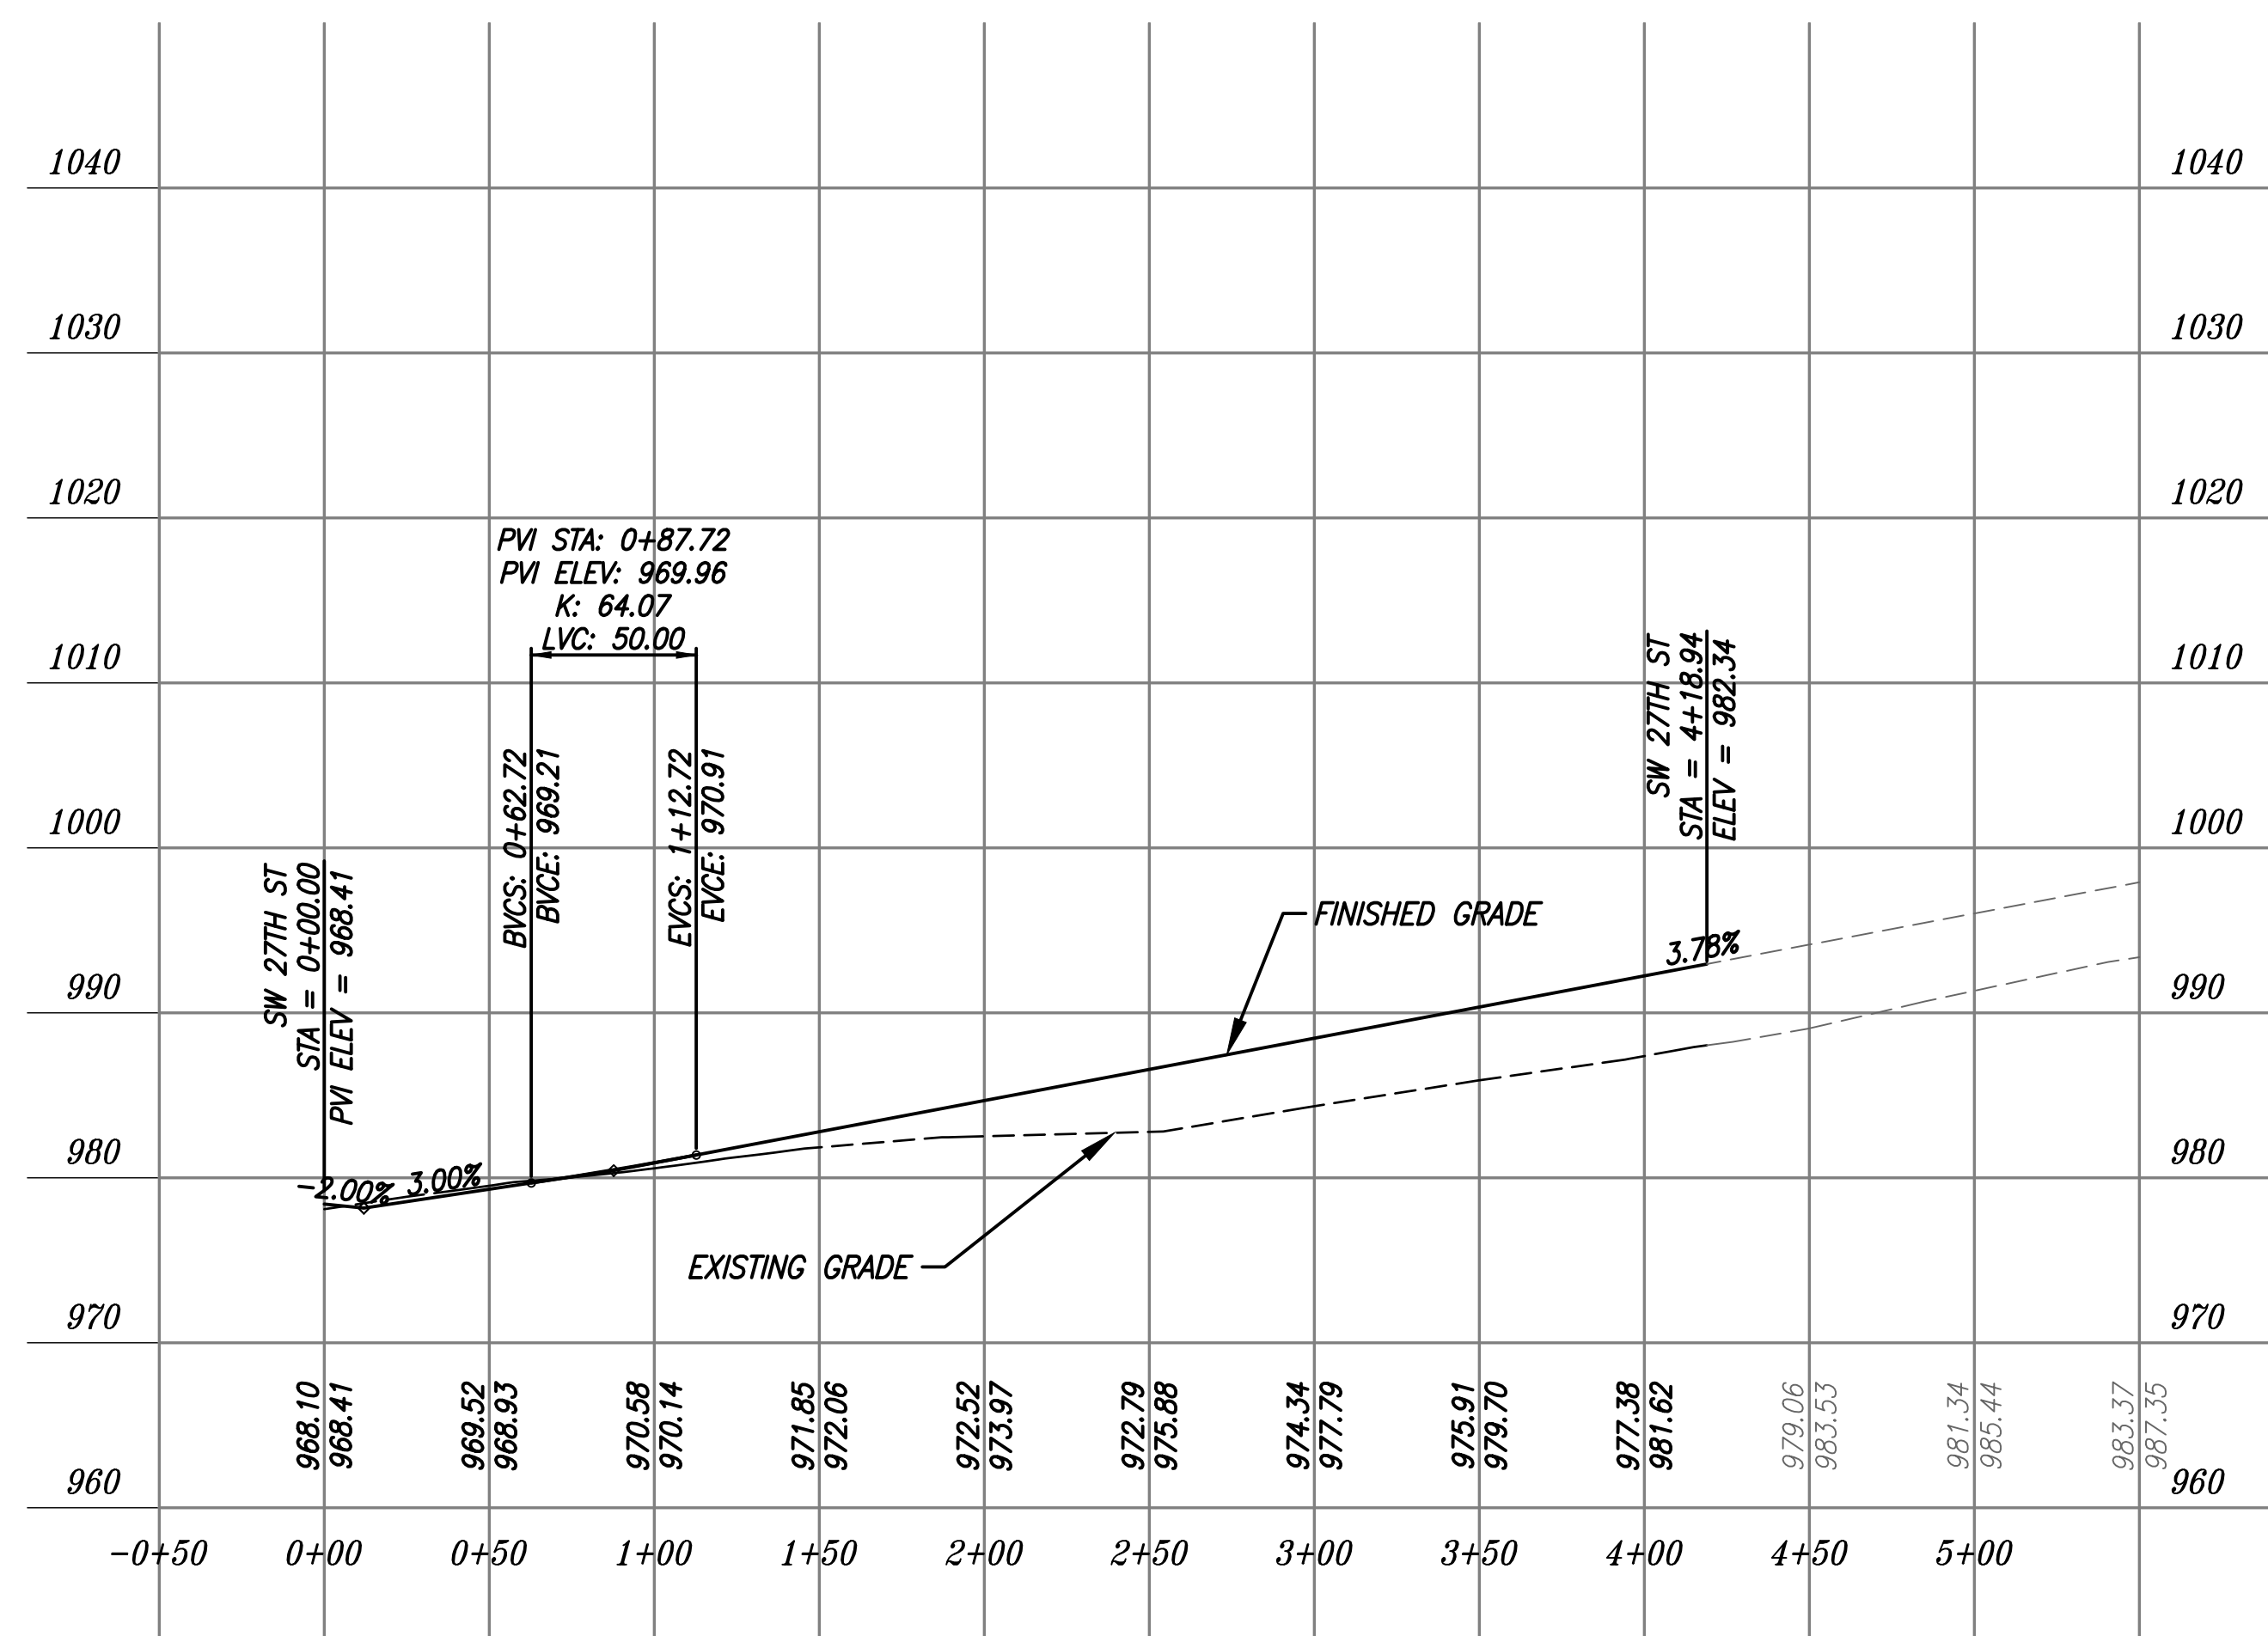

CURVE DATA	
CURVE NO. ③	CURVE NO. ④
P.I. STA = 1+92.97	P.I. STA = 1+44.07
$\Delta = 25^{\circ}31'58''$	$\Delta = 19^{\circ}48'33''$
$R = 230.00'$	$R = 200.00'$
$T = 52.11'$	$T = 34.92'$
$L = 102.50'$	$L = 69.15'$

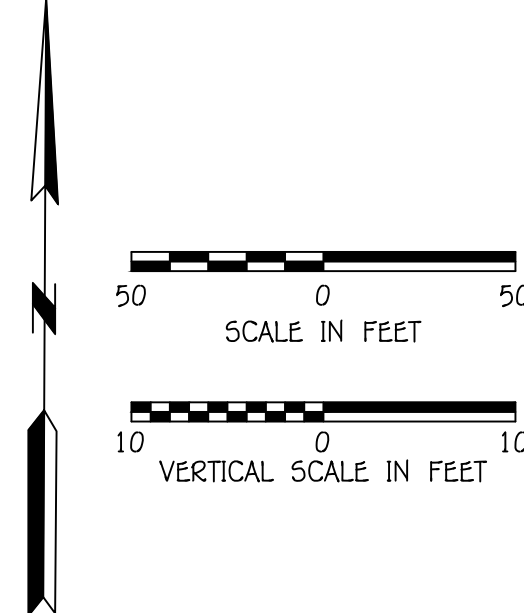

SW 27TH ST PROFILE

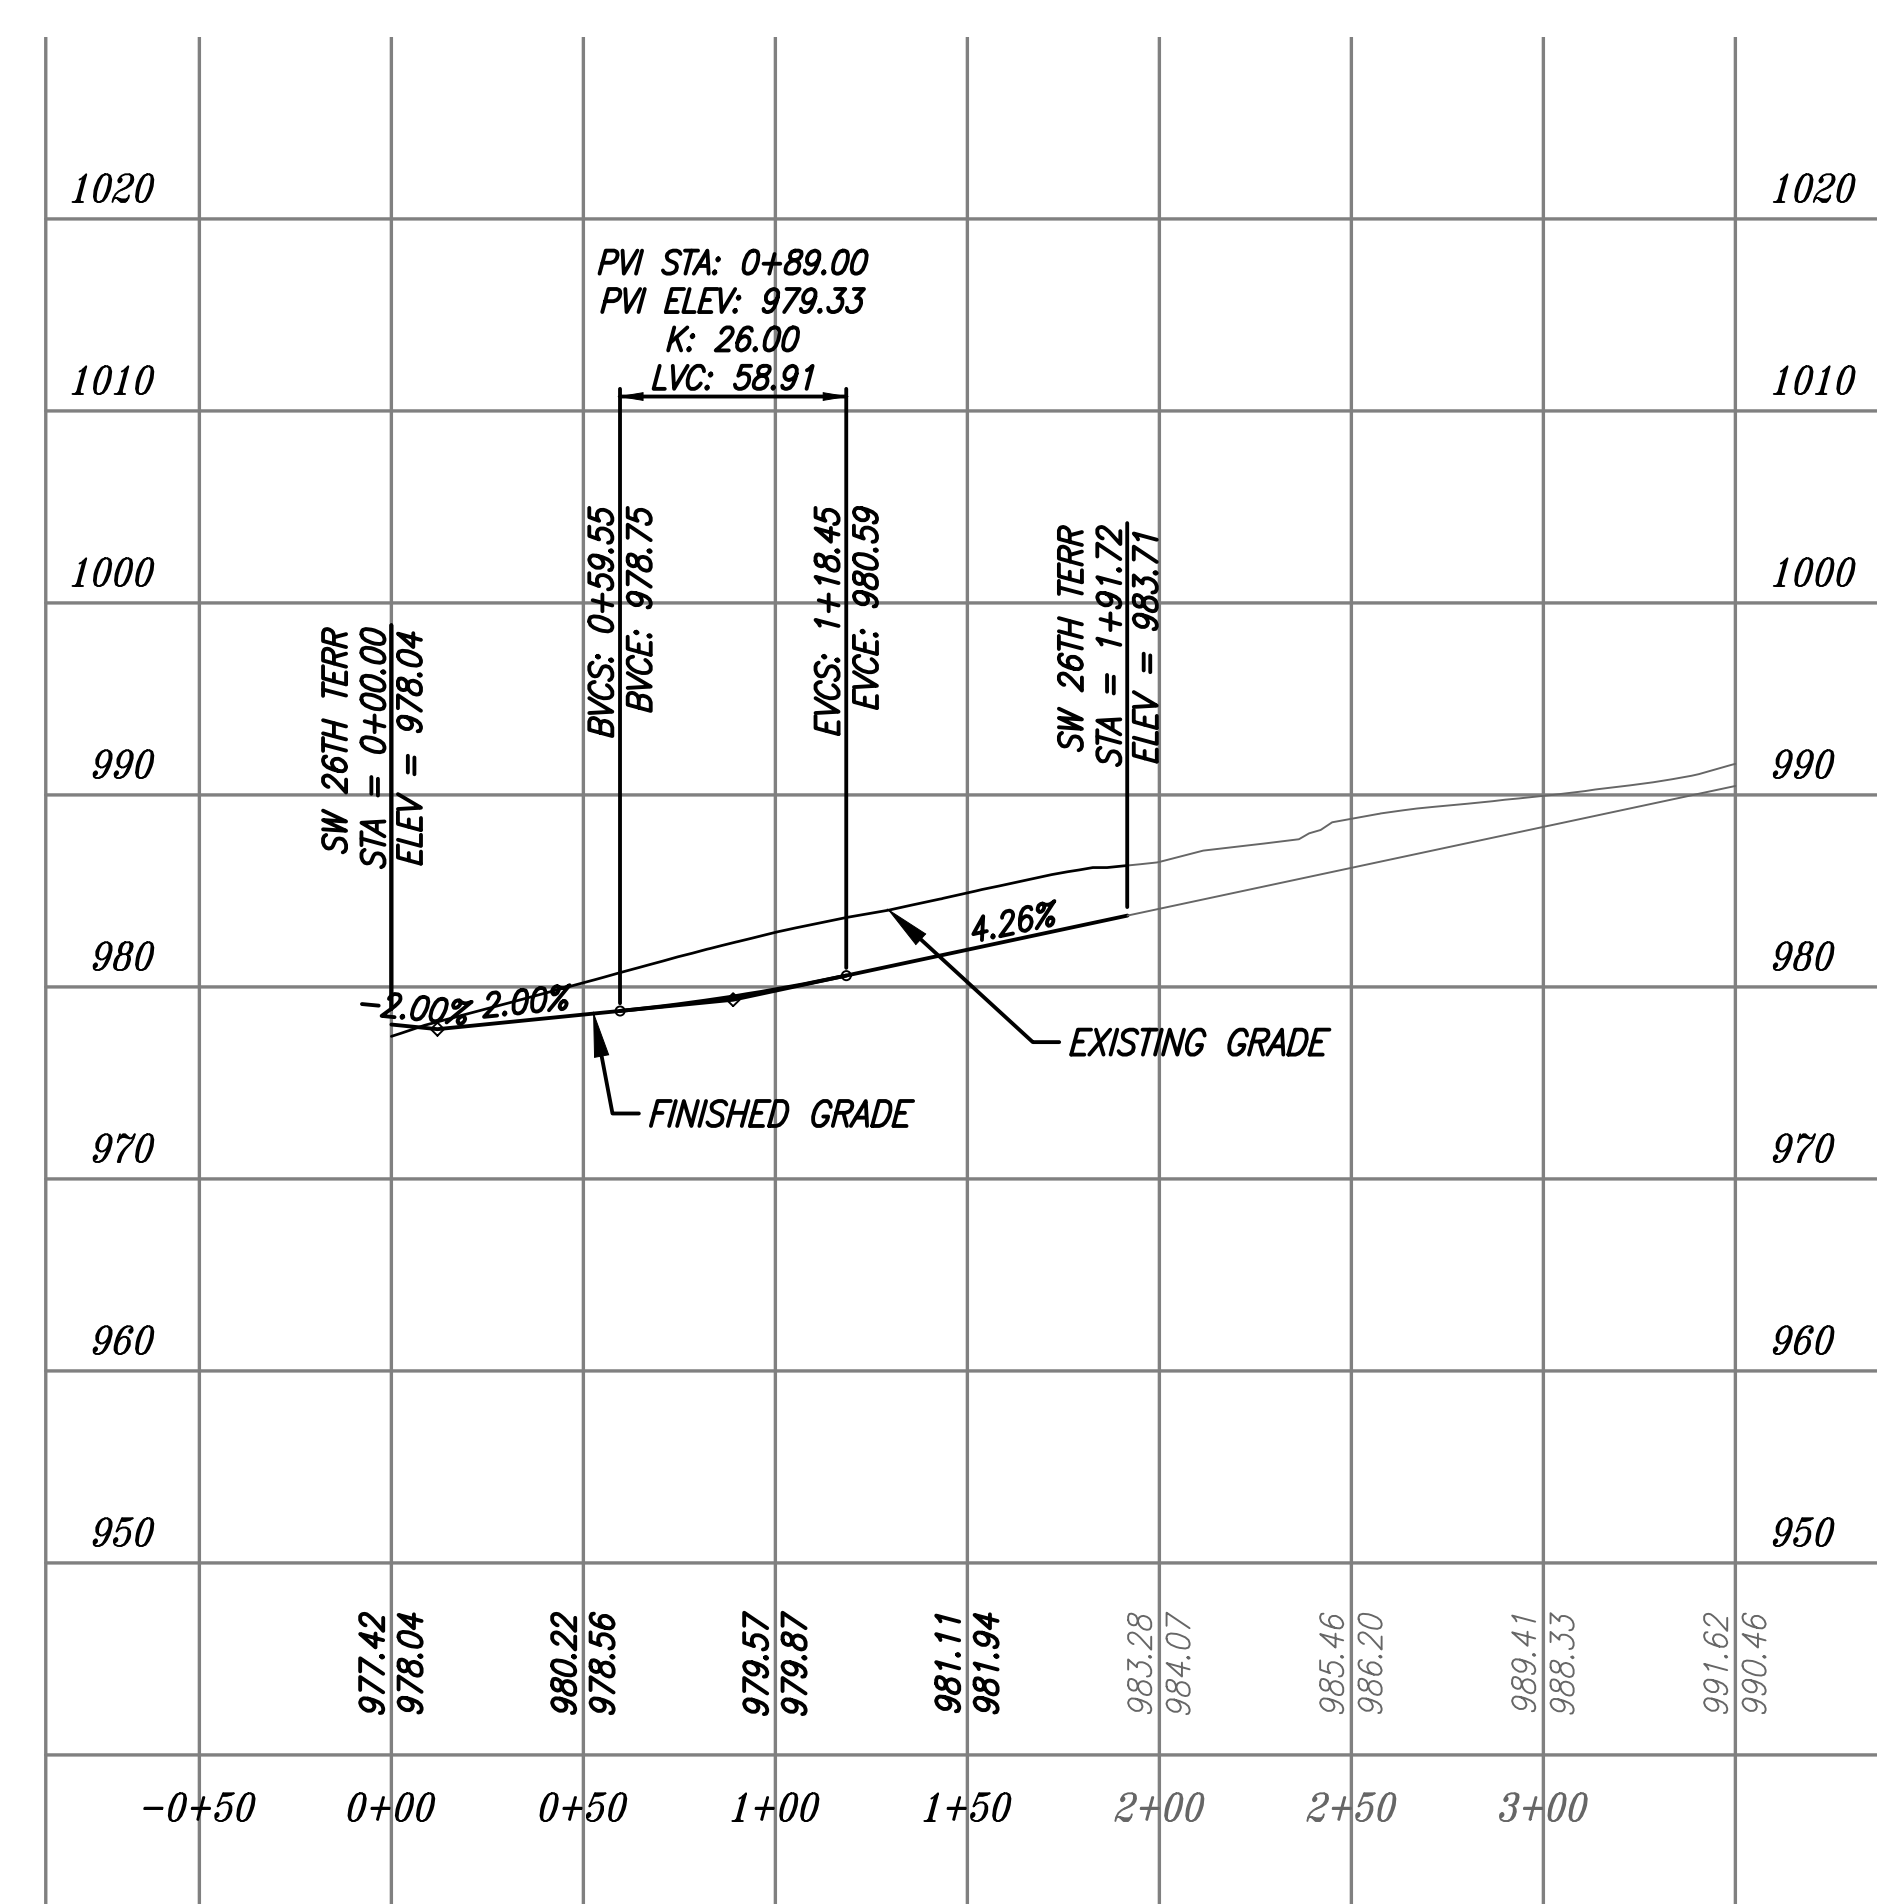

SW 26TH TERRACE PROFILE

REVISION

BRIAN L. GLEN
STATE OF MISSOURI
LICENSE NO. 2010011667
04-24-2018

PHOENIX ENGINEERING & SURVEYING, LLC

3834 S. NORTHERN BLVD.
INDEPENDENCE, MO 64602
(816) 743-9000 FAX: (816) 743-9700
ENGINEERING CERTIFICATE NO.: MO E-2000151302-D KS: E-853
SURVEYING CERTIFICATE NO.: MO LS-2000151303-D KS: LS-138

WHISPERING WOODS
LEE'S SUMMIT, JACKSON COUNTY, MO
STREET & STORM SEWER PLANS
STREET PLAN & PROFILE

DESIGNED	BLG
DRAWN	JRT
SCALE	
NOTED	
DATE	09-01-2018
JOB NO.	04078
SHEET	29

15 OF 29

© PHOENIX ENGINEERING & SURVEYING, LLC - 2017

THE SEAL(S) AND SIGNATURE(S) APPLY ONLY TO THE DOCUMENT TO WHICH THEY ARE AFFIXED, AND EXPRESSLY DISCLAIM ANY RESPONSIBILITY FOR ALL OTHER PLANS, SPECIFICATIONS, ESTIMATES, REPORTS, OR OTHER DOCUMENTS OR INSTRUMENTS RELATING TO OR INTENDED TO BE USED FOR ANY PART OR PARTS OF THE ENGINEERING OR SURVEYING PROJECT.