



NOTE:
TRANSITION FROM CG-1 TO CG-2 WILL HAPPEN
ON AN AGREED UPON LOCATION IN THE FIELD

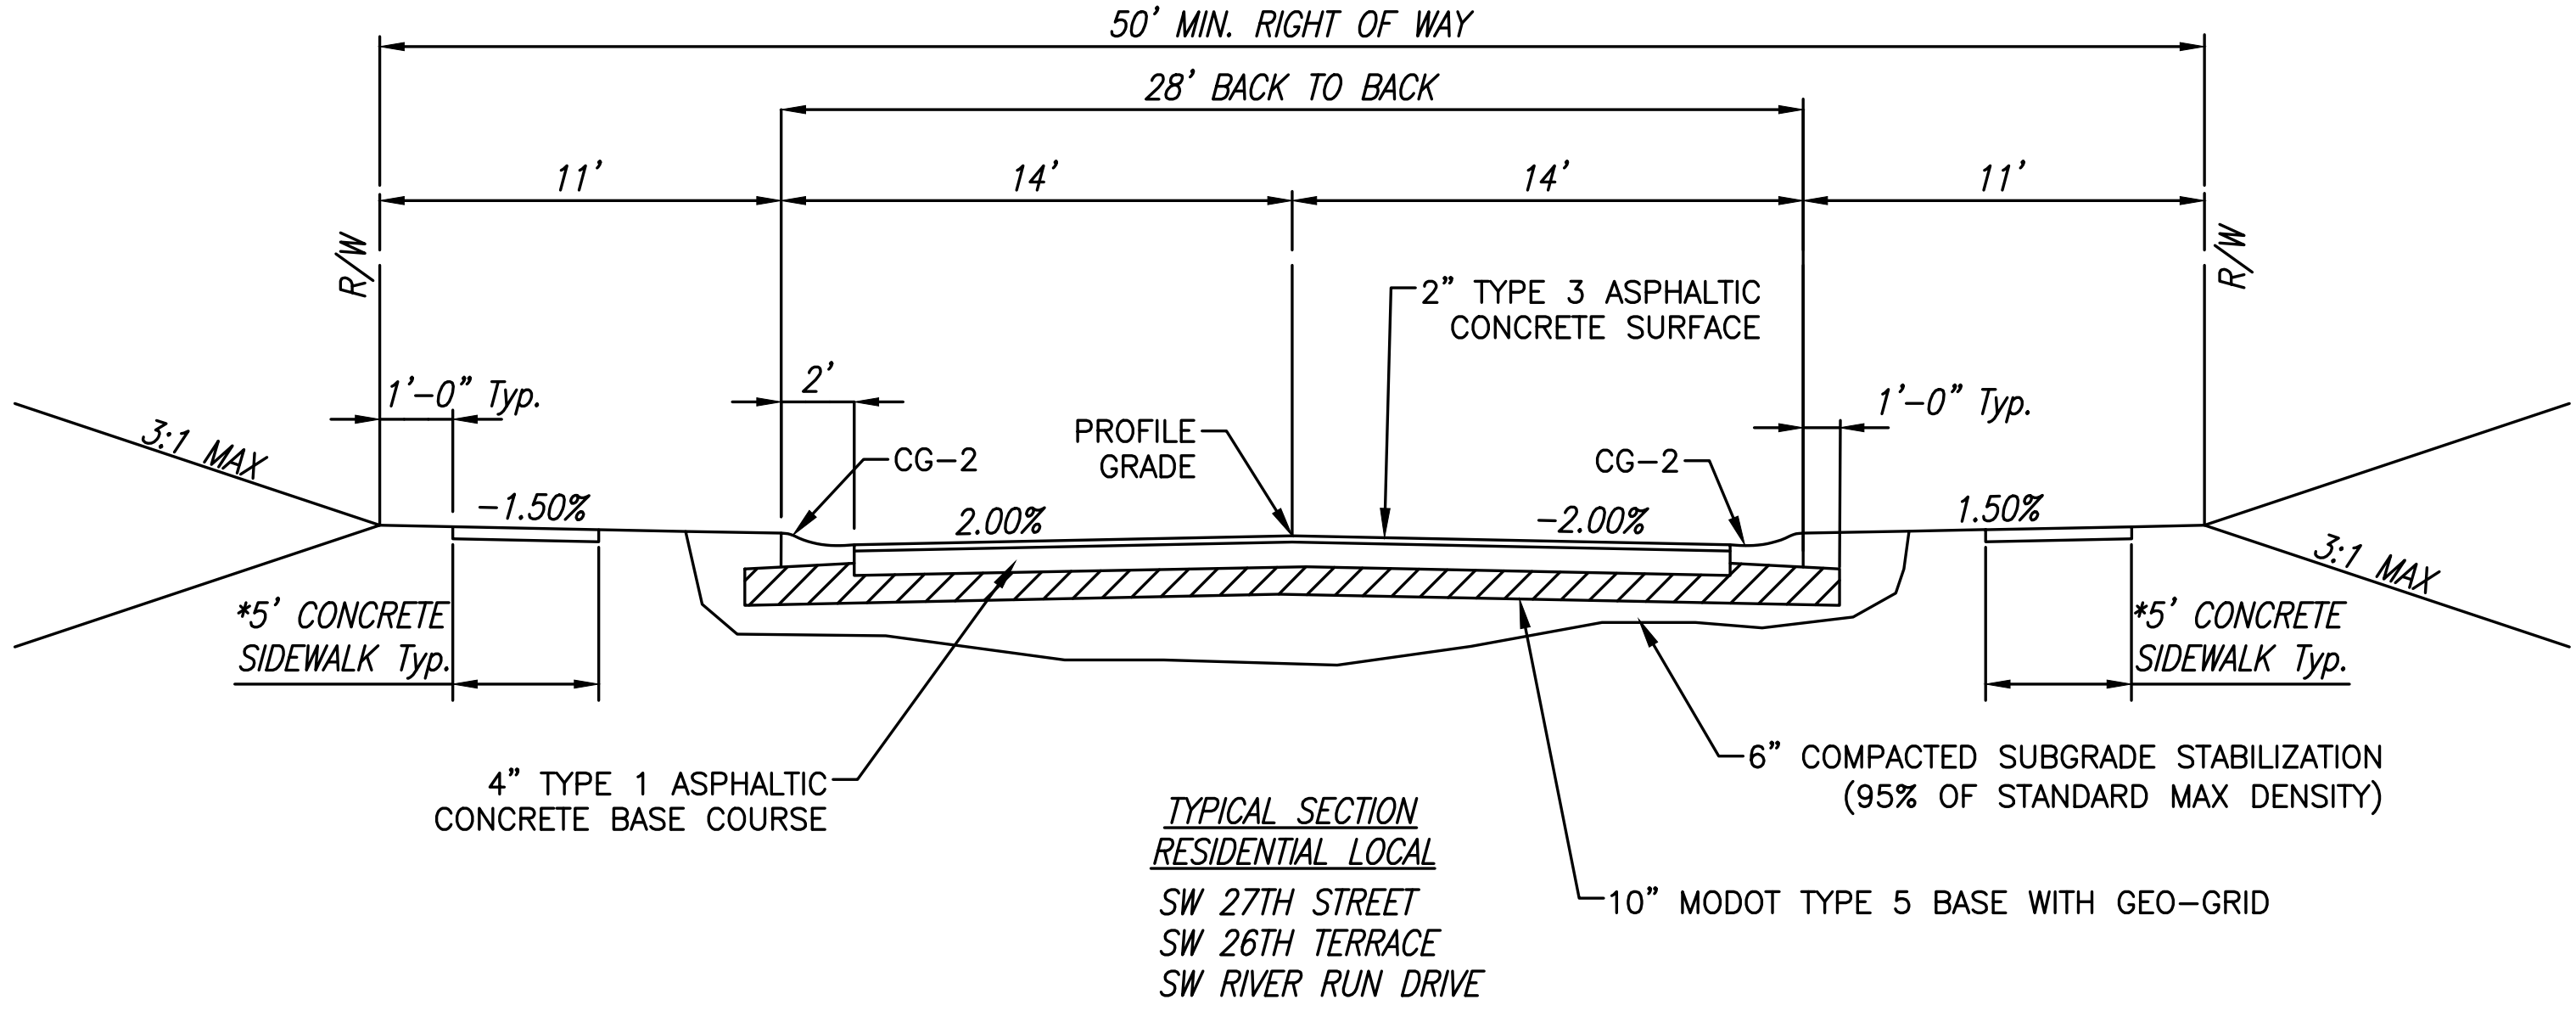


NOTE:
CONTRACTOR SHALL SUBMIT TEST RESULTS TO
THE CITY PRIOR TO INSTALLING CURB AND
PAVEMENT. SUBGRADE MATERIAL NOT MEETING
THESE LIMITS SHALL BE STABILIZED AS PER THE
RECOMMENDATIONS OF A QUALIFIED GEOTECHNICAL
LABORATORY AND APPROVED BY THE CITY.
TESTING AND STABILIZATION WILL BE PAID FOR BY
THE CONTRACTOR.

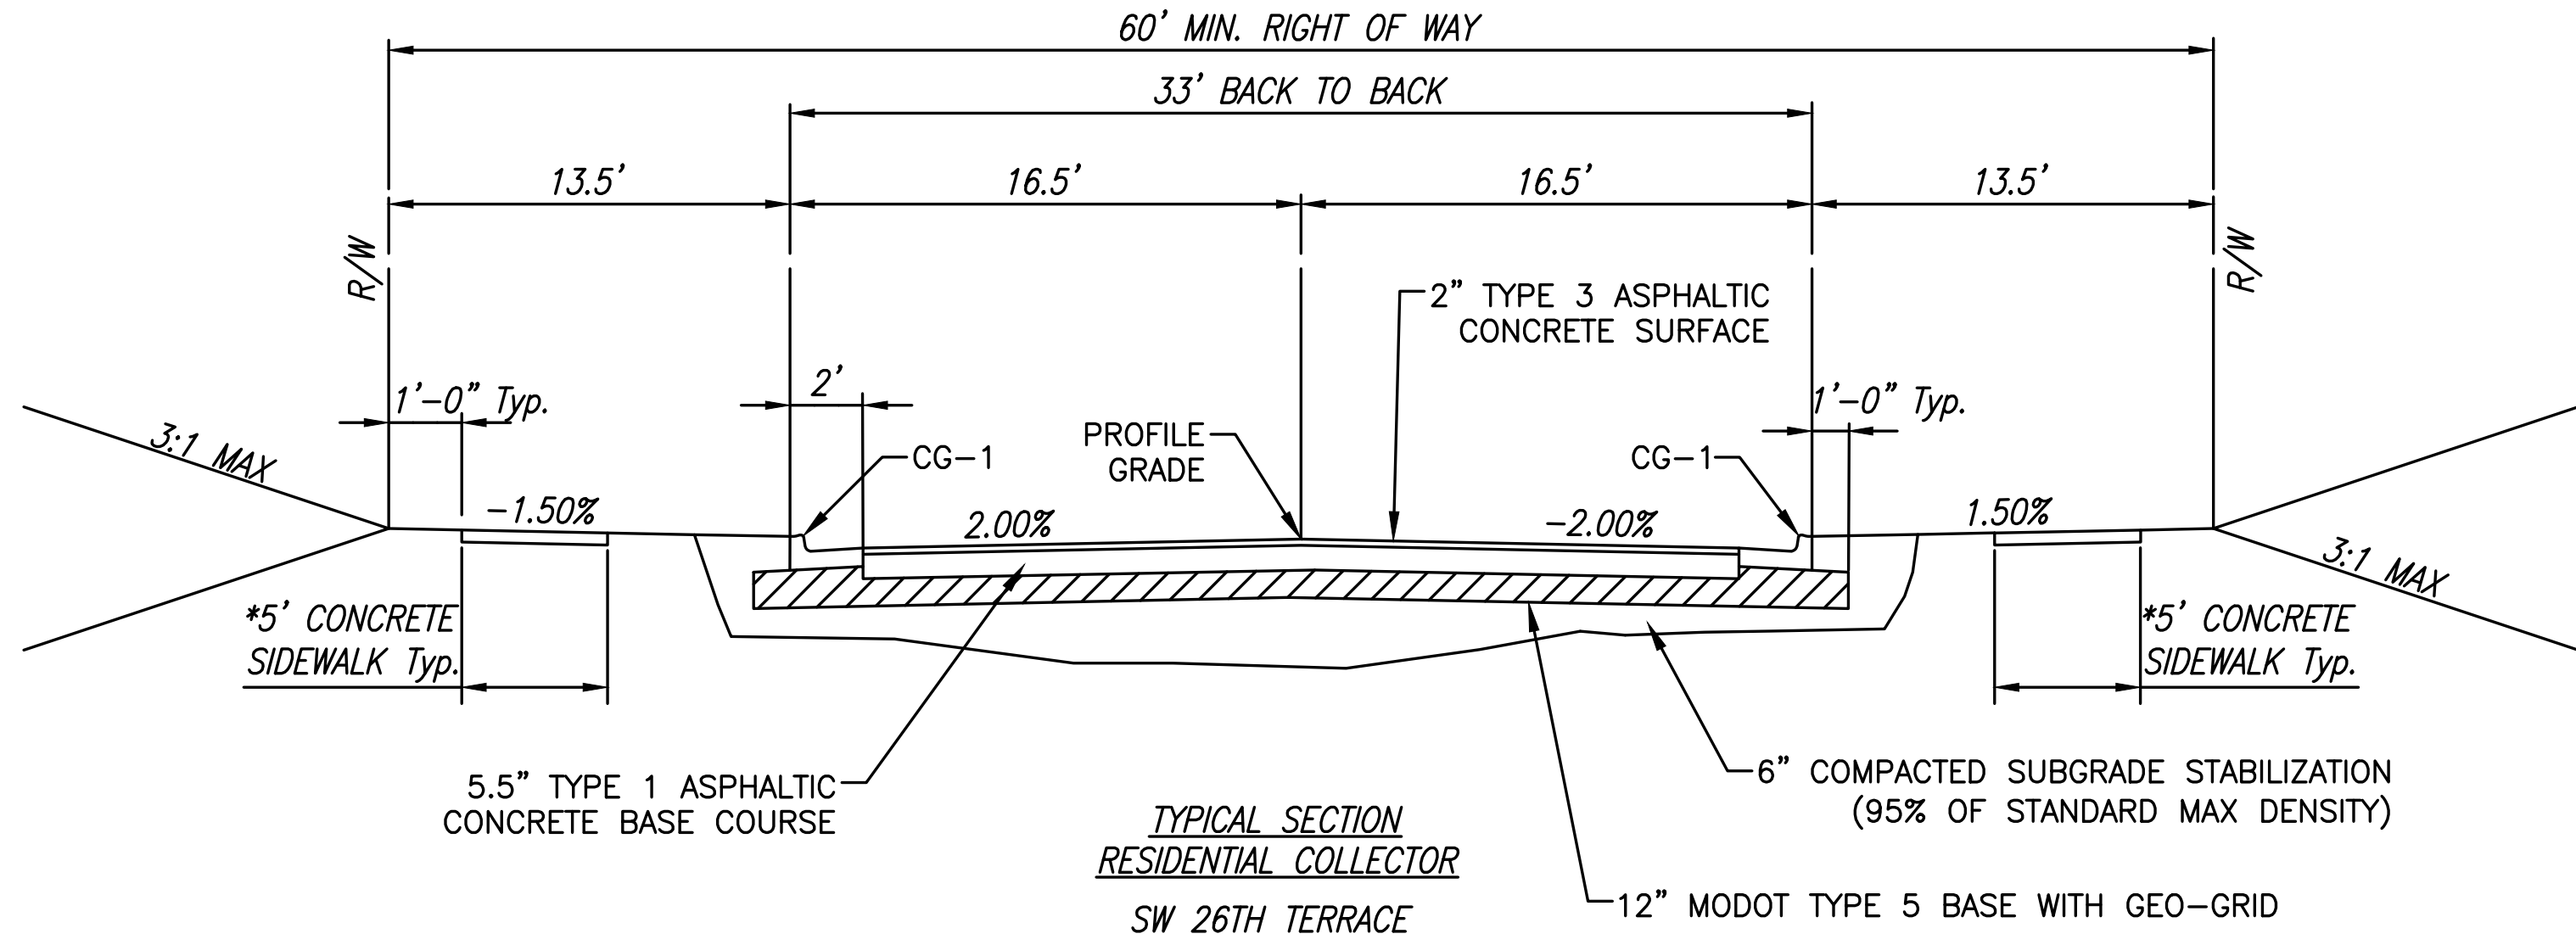

PAVEMENT SECTION

TEMPORARY CUL-DE-SAC PAVEMENT SECTION SHALL
BE 6" ASPHALT BASE COURSE WITH A 2" ASPHALT
SURFACE OVERLAY WITH A RADIUS OF 35'

REVISION

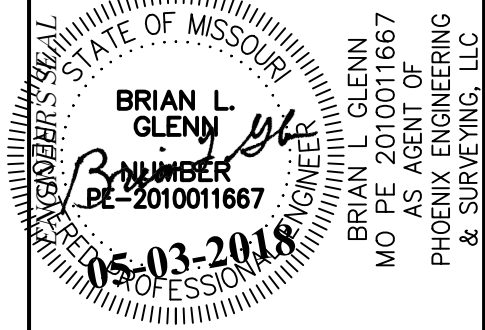

**PHOENIX ENGINEERING
& SURVEYING, LLC**
3833 S. NORTHERN BLVD.
INDEPENDENCE, MO 64062
(816) 743-9000 FAX: (816) 743-9700
ENGINEERING CERTIFICATE NO: MO E-2000151302-D
SURVEYING CERTIFICATE NO: MO LS-2000151303-D
KS: E-853
KS: LS-138

WHISPERING WOODS
LEE'S SUMMIT, JACKSON COUNTY, MO
STREET & STORM SEWER PLANS
TYPICAL SECTION

DESIGNED
BLG
DRAWN
JRT
SCALE
NOTED
DATE
09-01-2018
JOB NO.
04078
SHEET