
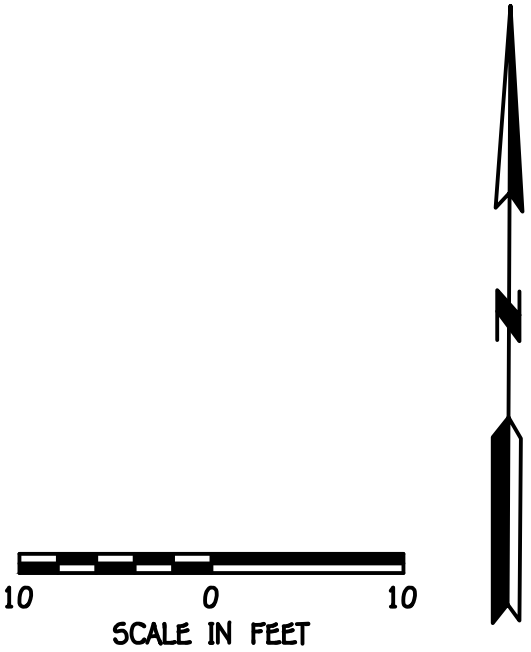
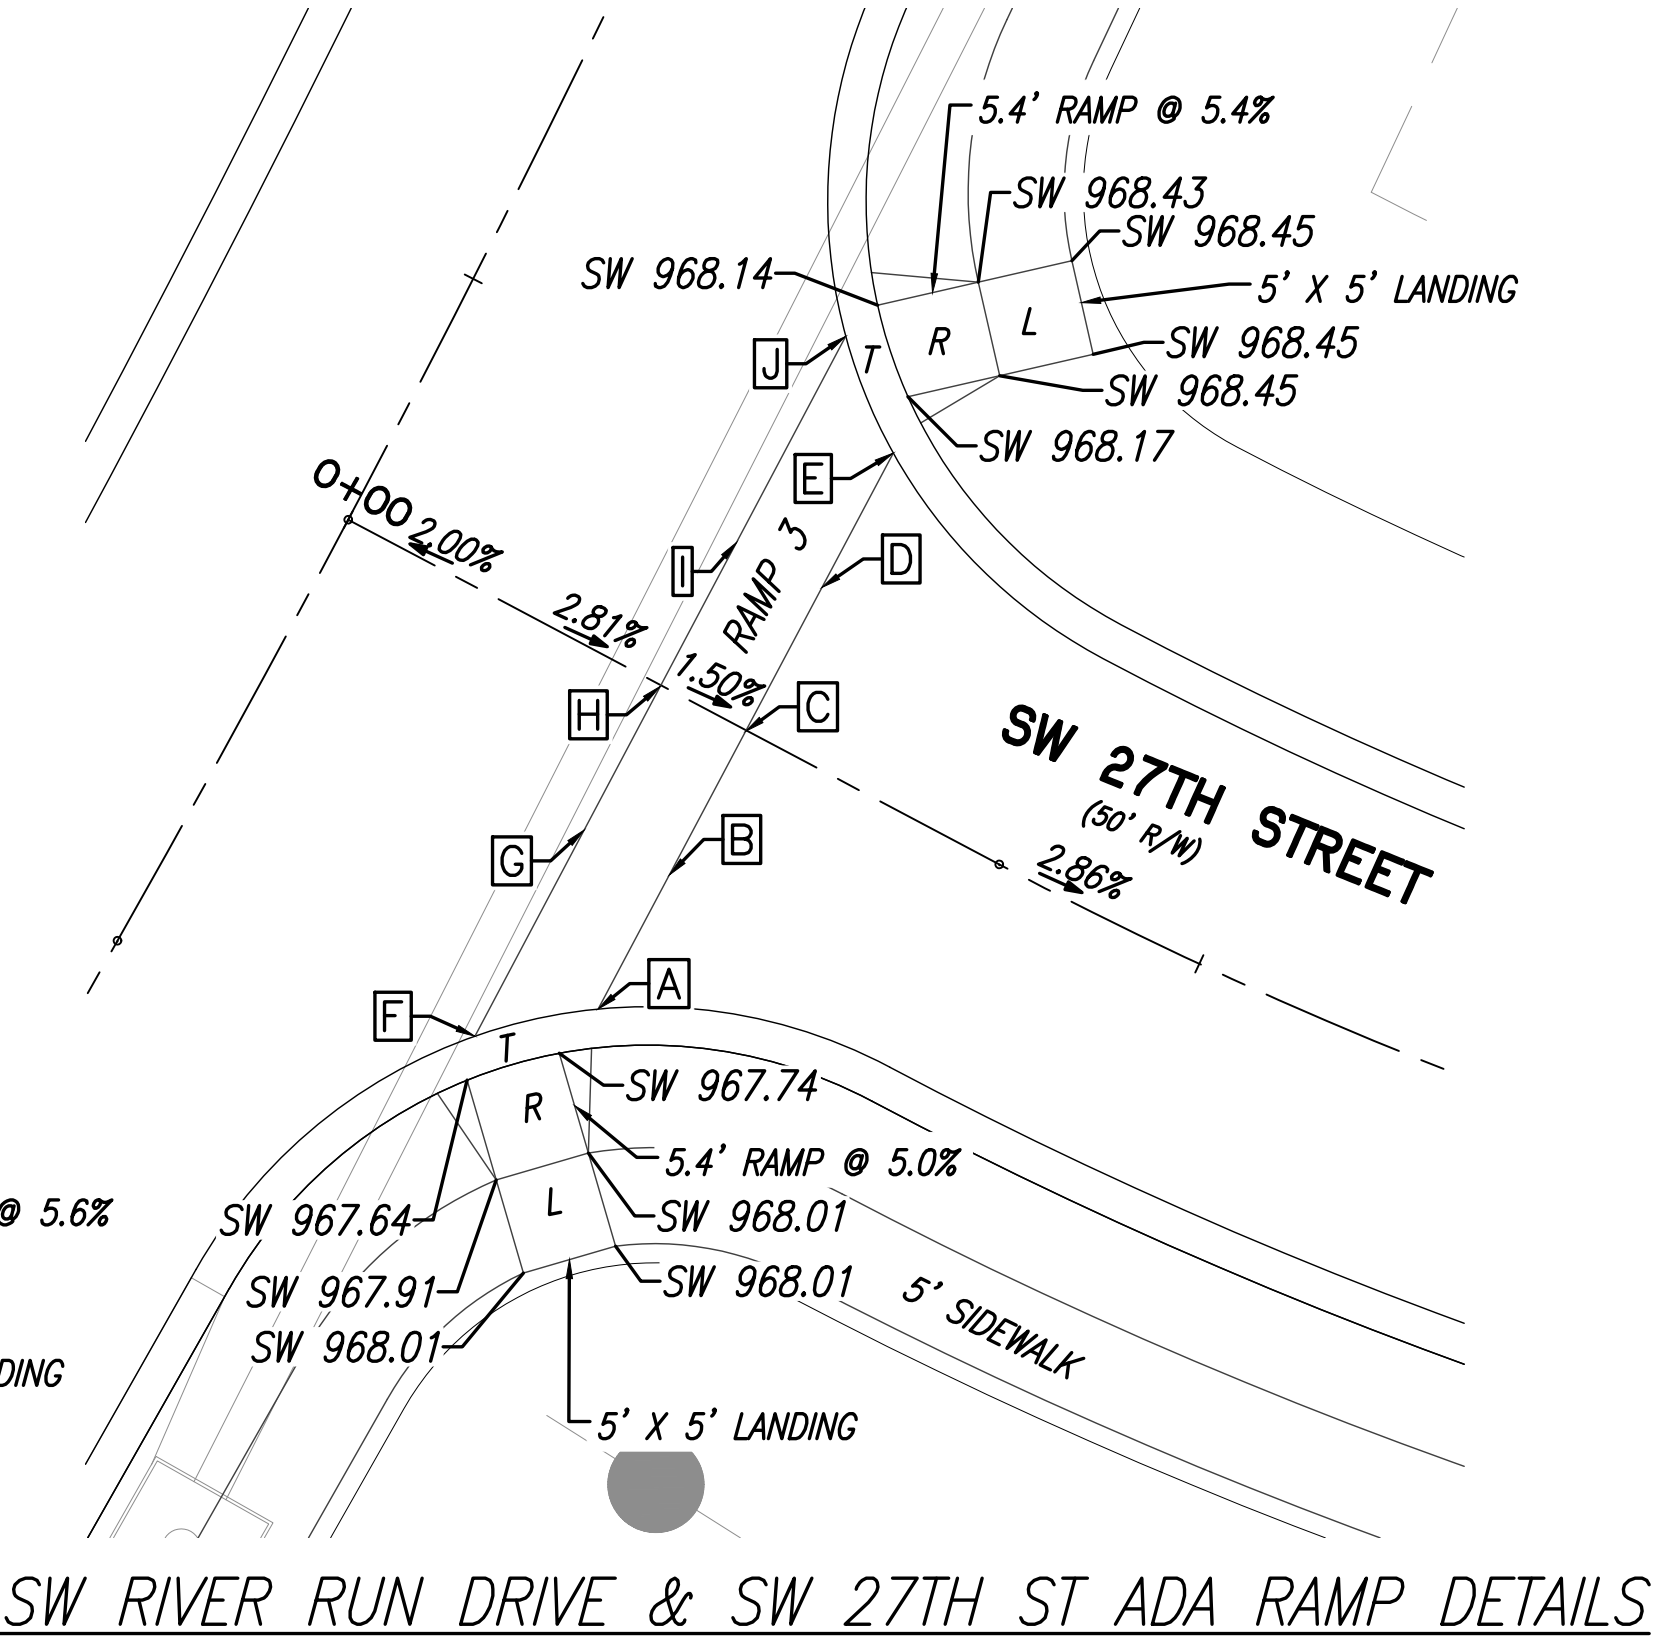
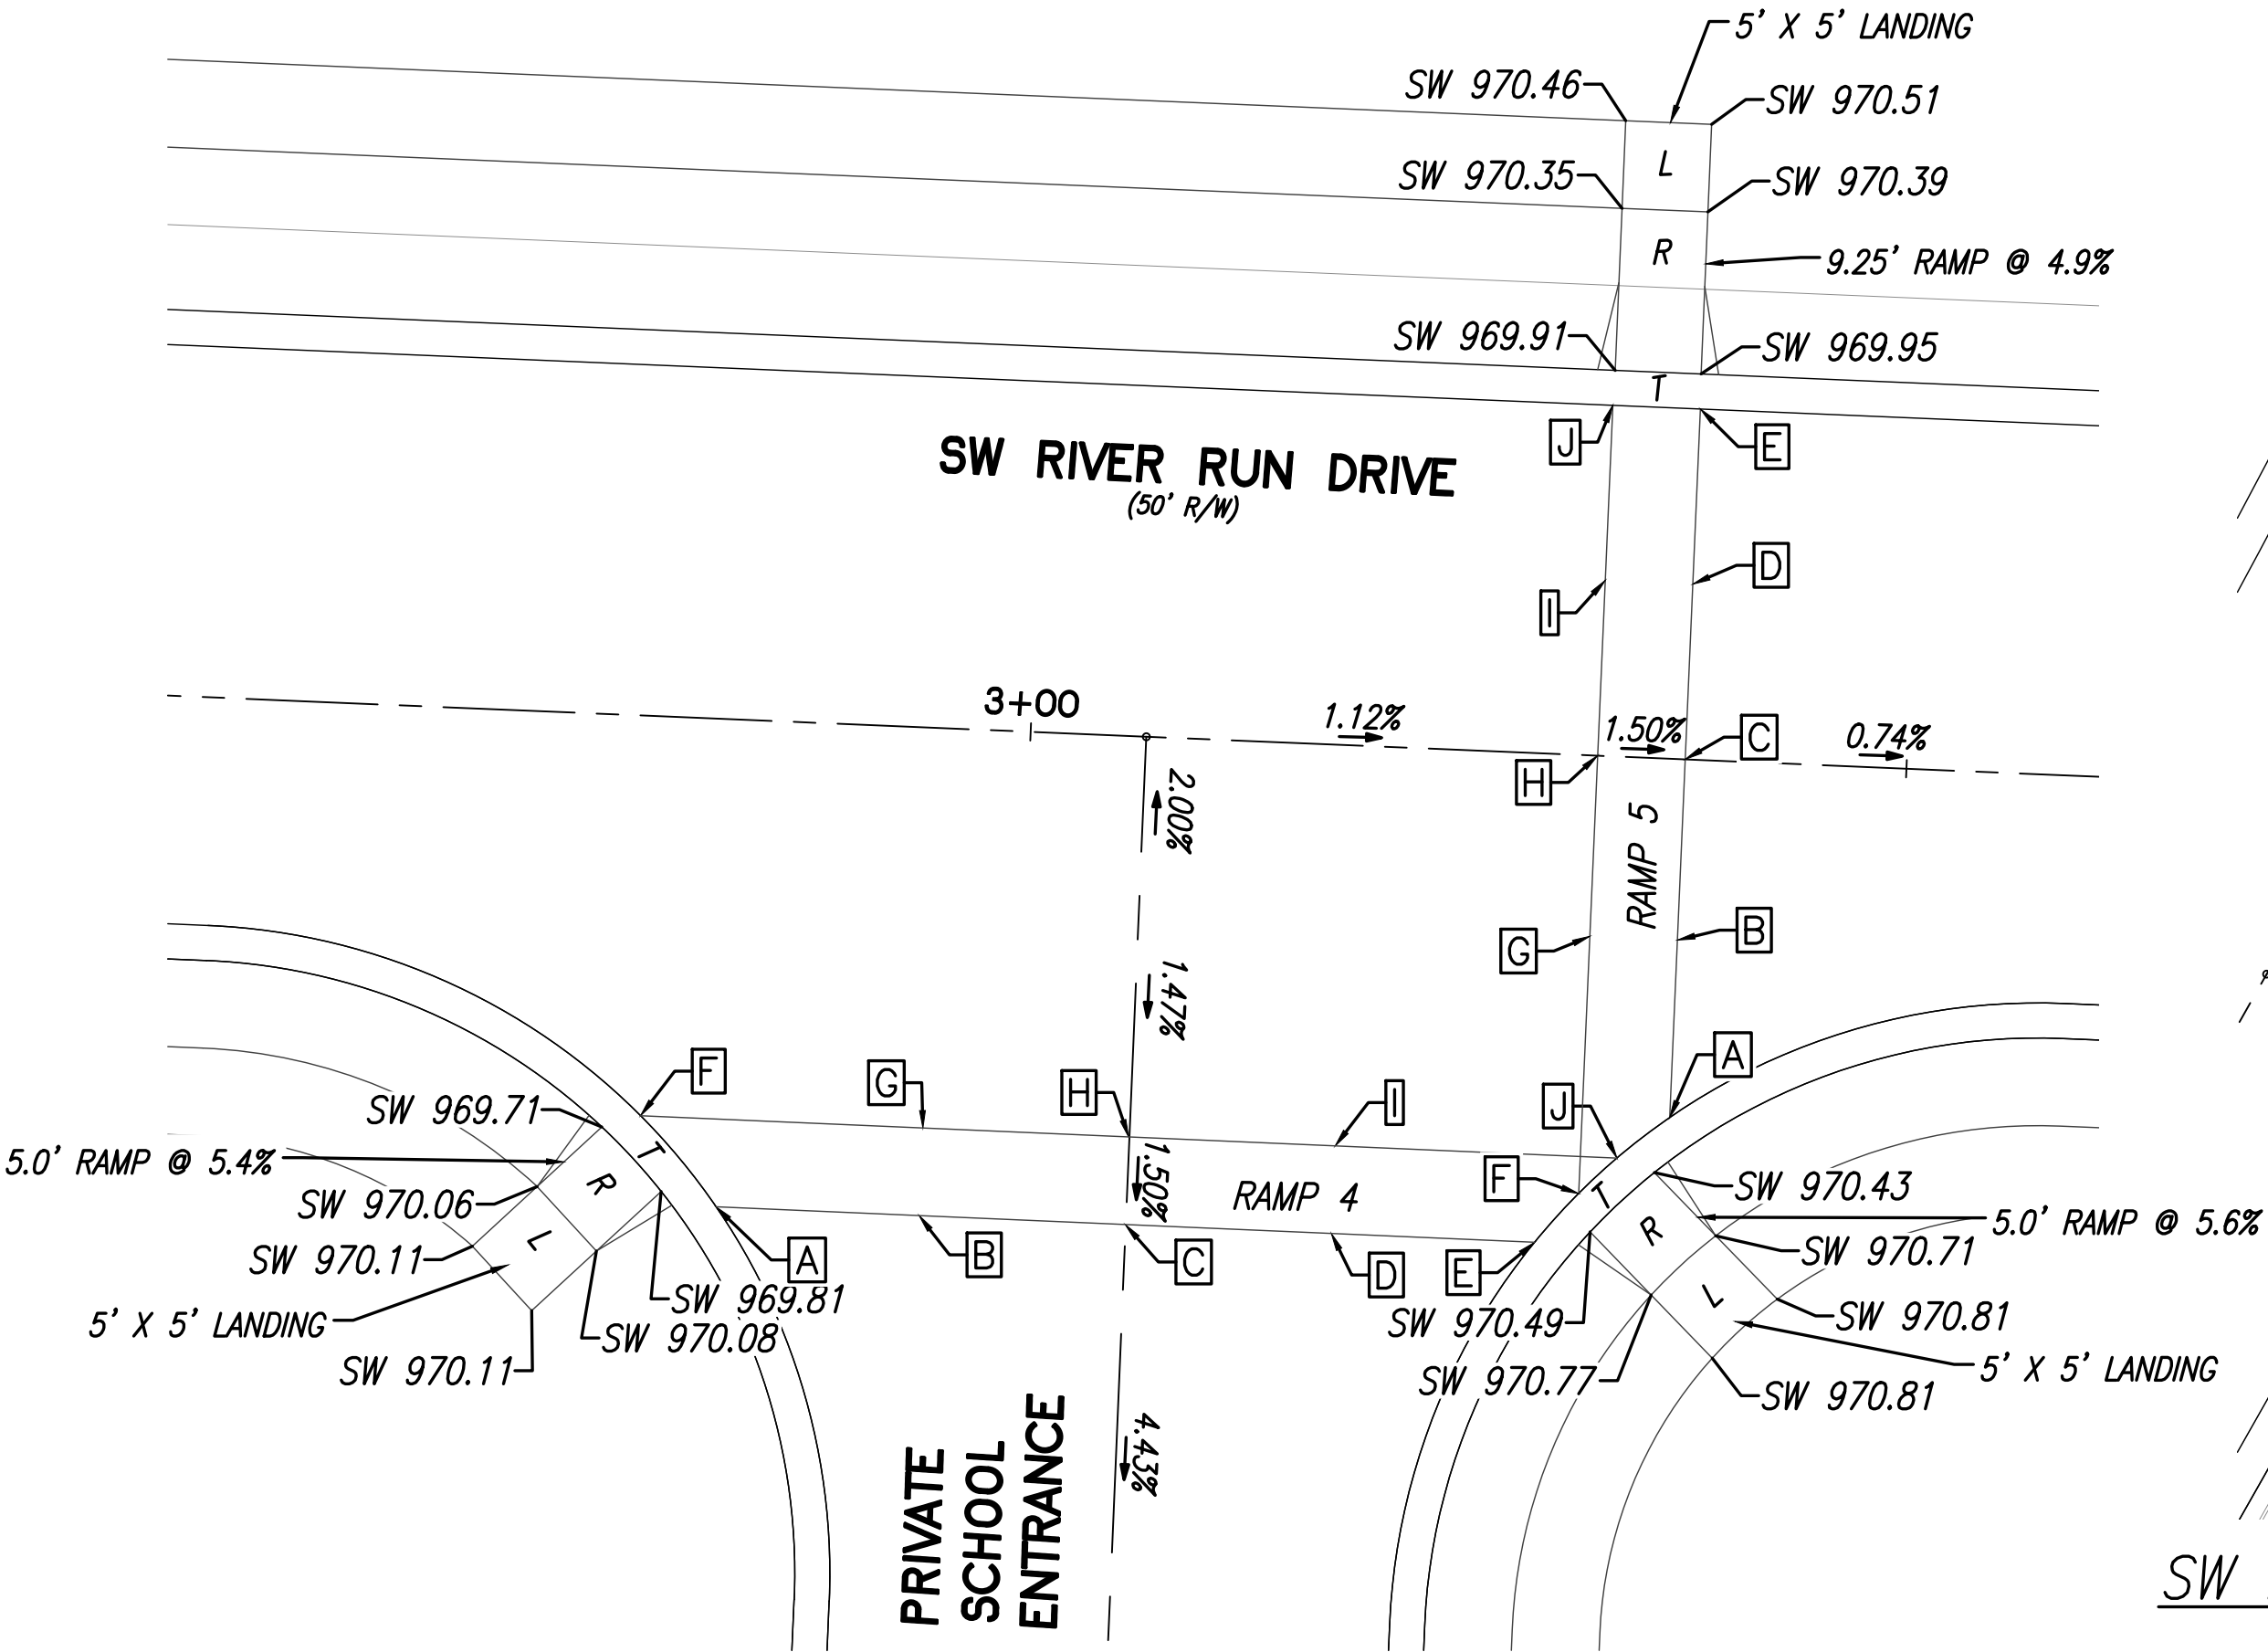
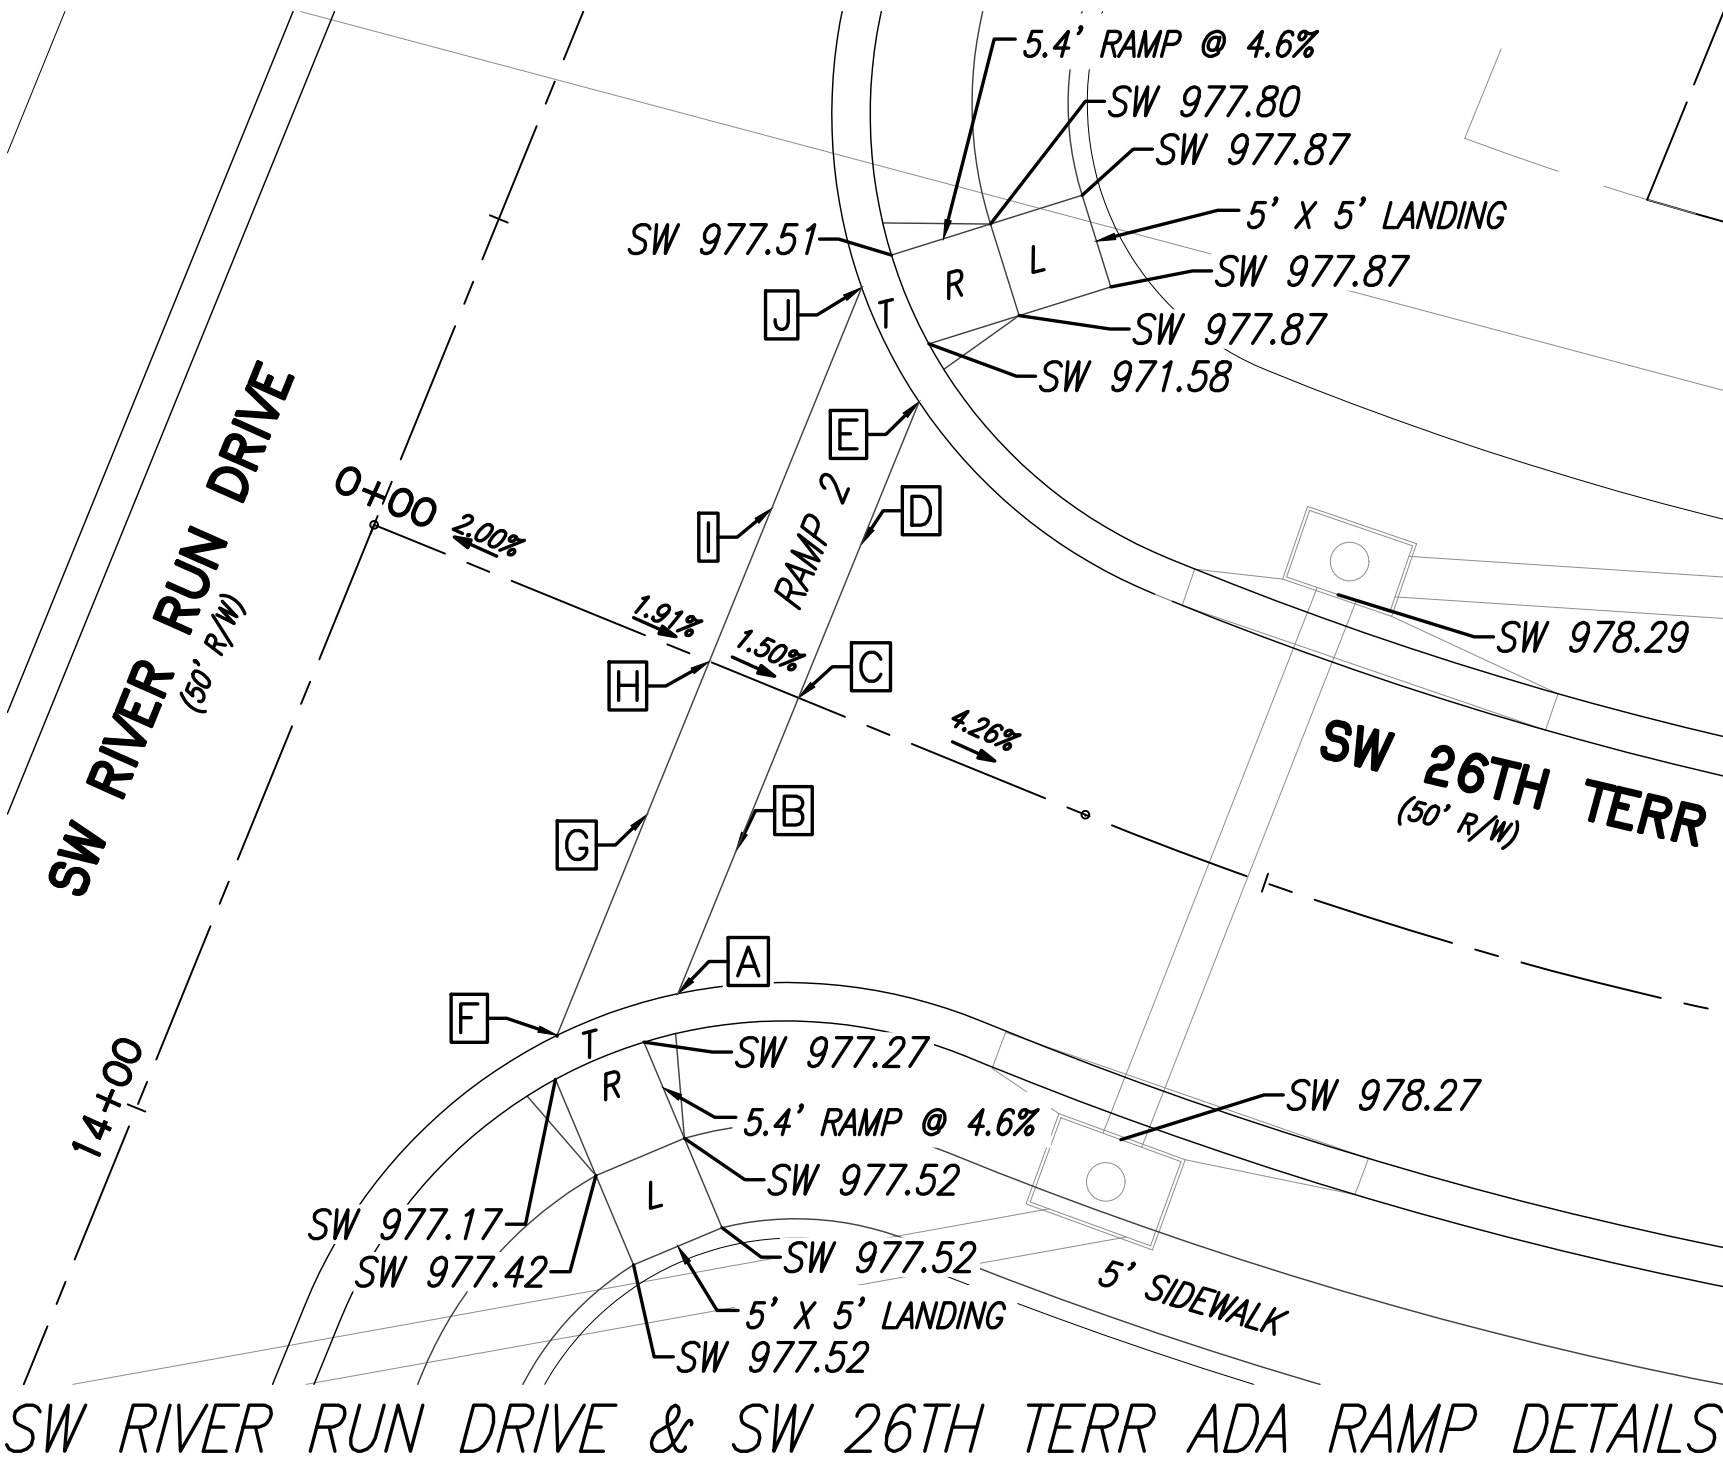


SPOT ELEVATION TABLE					
SPOT	RAMP 1 ELEVATION	RAMP 2 ELEVATION	RAMP 3 ELEVATION	RAMP 4 ELEVATION	RAMP 5 ELEVATION
A	972.50	977.82	967.81	970.13	970.72
B	972.43	977.93	968.93	970.25	970.43
C	972.40	978.01	968.04	970.30	970.63
D	972.00	977.93	968.12	970.55	970.43
E	971.60	977.84	968.31	970.80	970.23
F	972.57	977.75	967.74	970.06	970.77
G	972.50	977.86	967.86	970.18	970.36
H	972.47	977.93	967.97	970.23	970.56
I	972.07	977.86	968.05	970.48	970.36
J	971.67	977.77	968.24	970.75	970.16

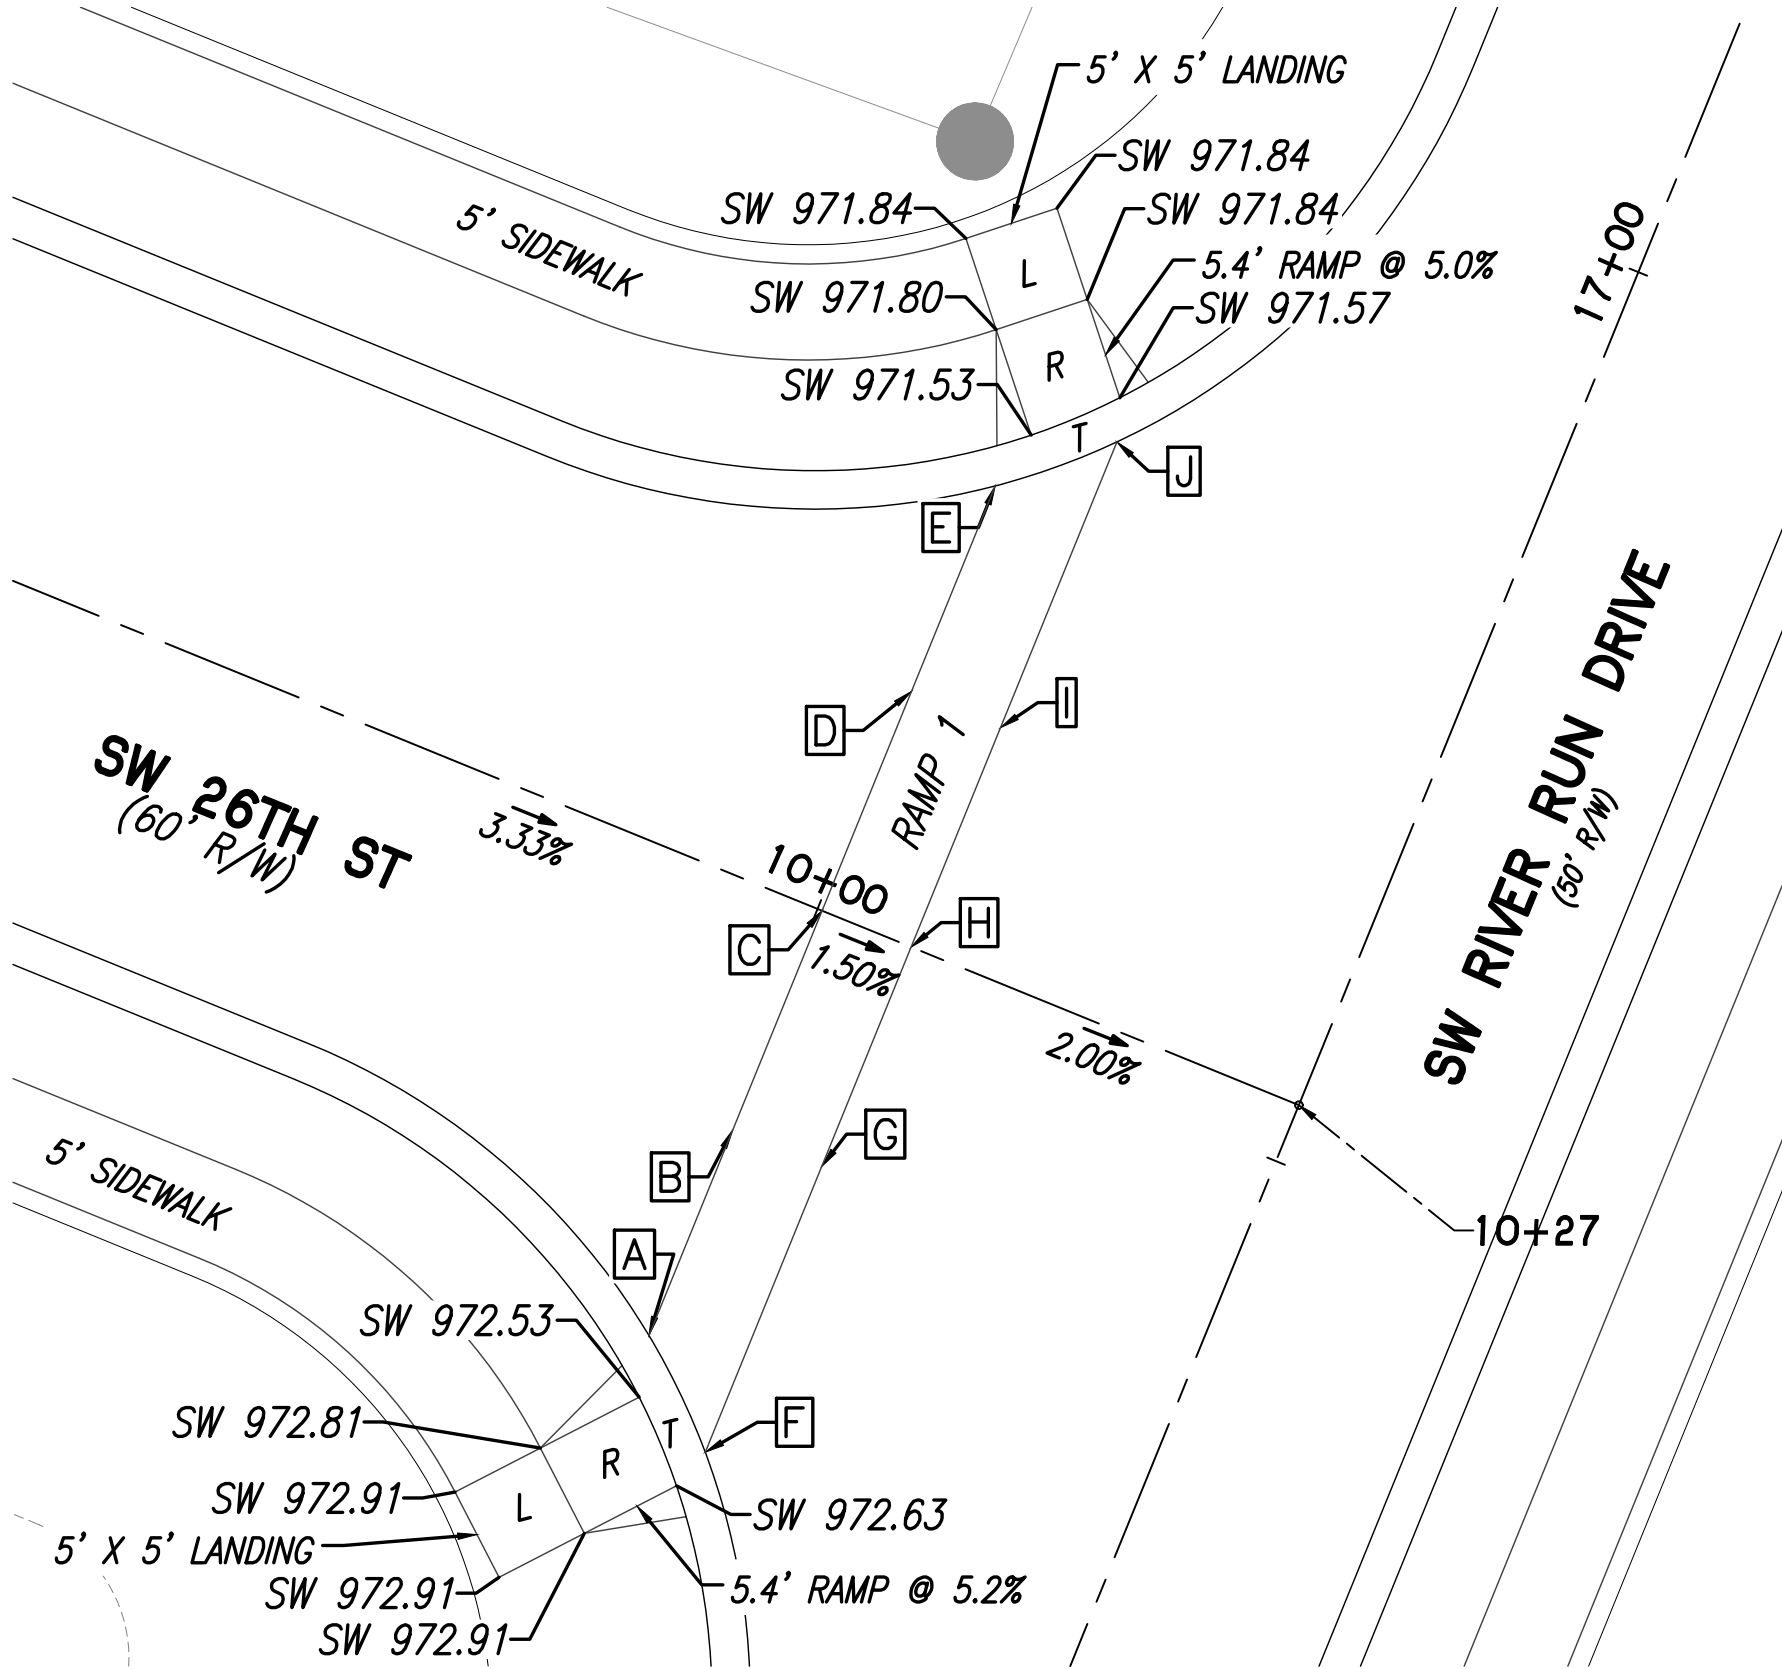

REVISION

BRIAN L. GLEN
Professional Engineer
No. 2010011687
05-03-2018

PHOENIX ENGINEERING & SURVEYING, LLC
3834 S. NORTHERN BLVD.
INDEPENDENCE, MO 64602
(816) 743-9000 FAX: (816) 743-9700
ENGINEERING CERTIFICATE NO: MO E-2000151302-D
SURVEYING CERTIFICATE NO: MO LS-2000151303-D

WHISPERING WOODS
LEE'S SUMMIT, JACKSON COUNTY, MO
STREET & STORM SEWER PLANS
ADA RAMP DETAILS

DESIGNED: BLG
DRAWN: JRT
SCALE: NOTED
DATE: 09-01-2018
JOB NO: 04078
SHEET