


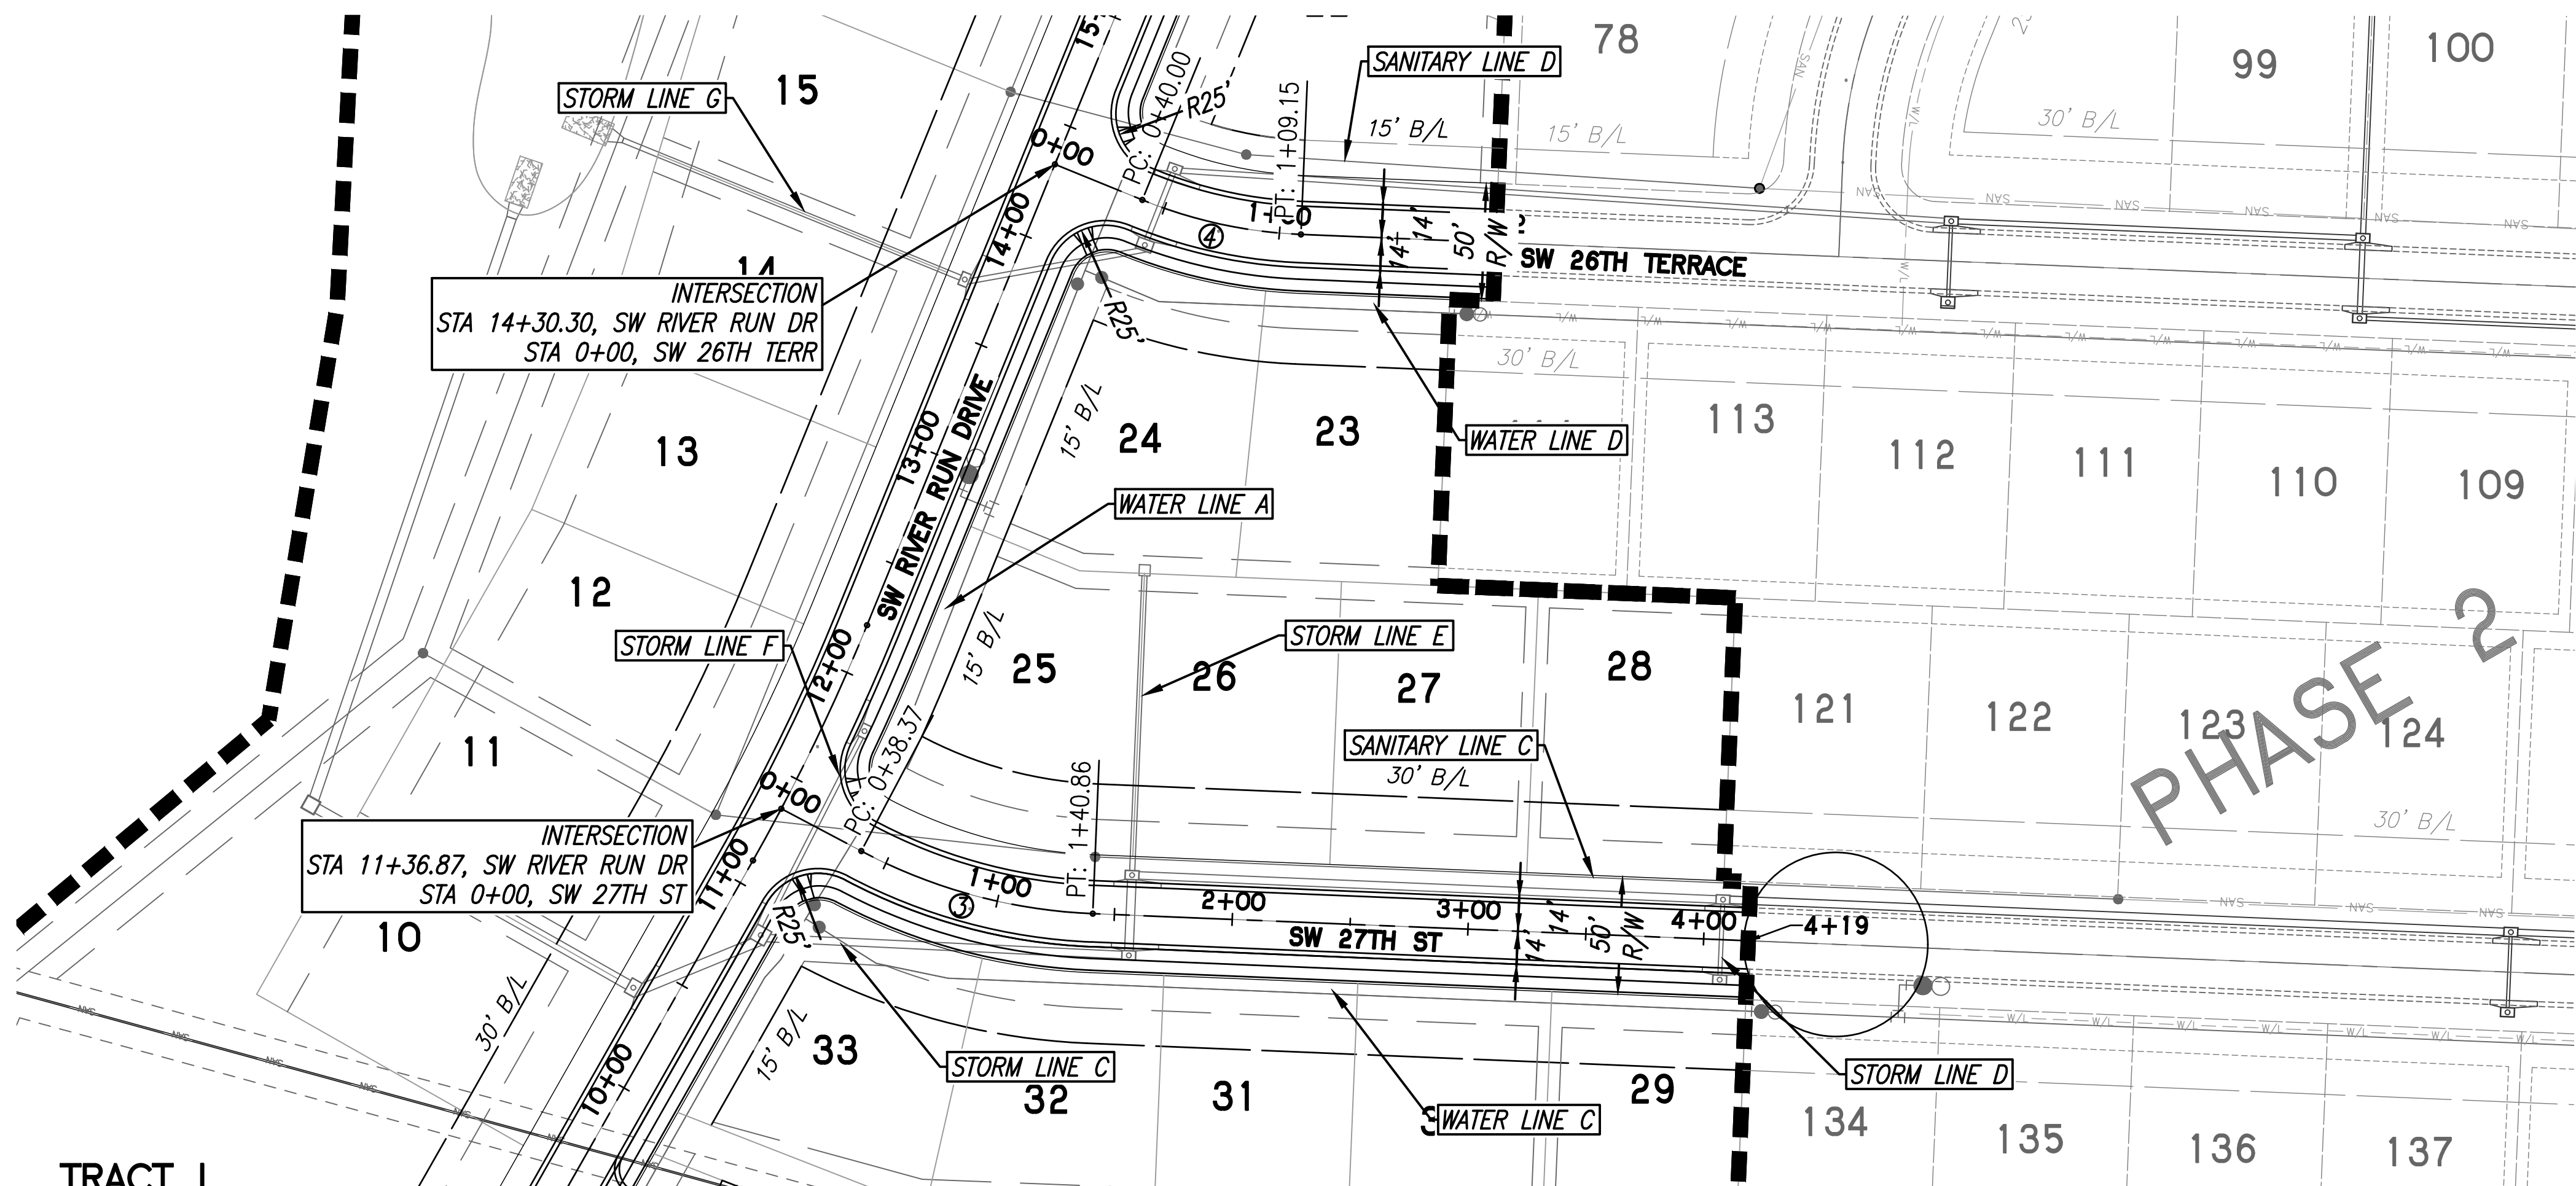


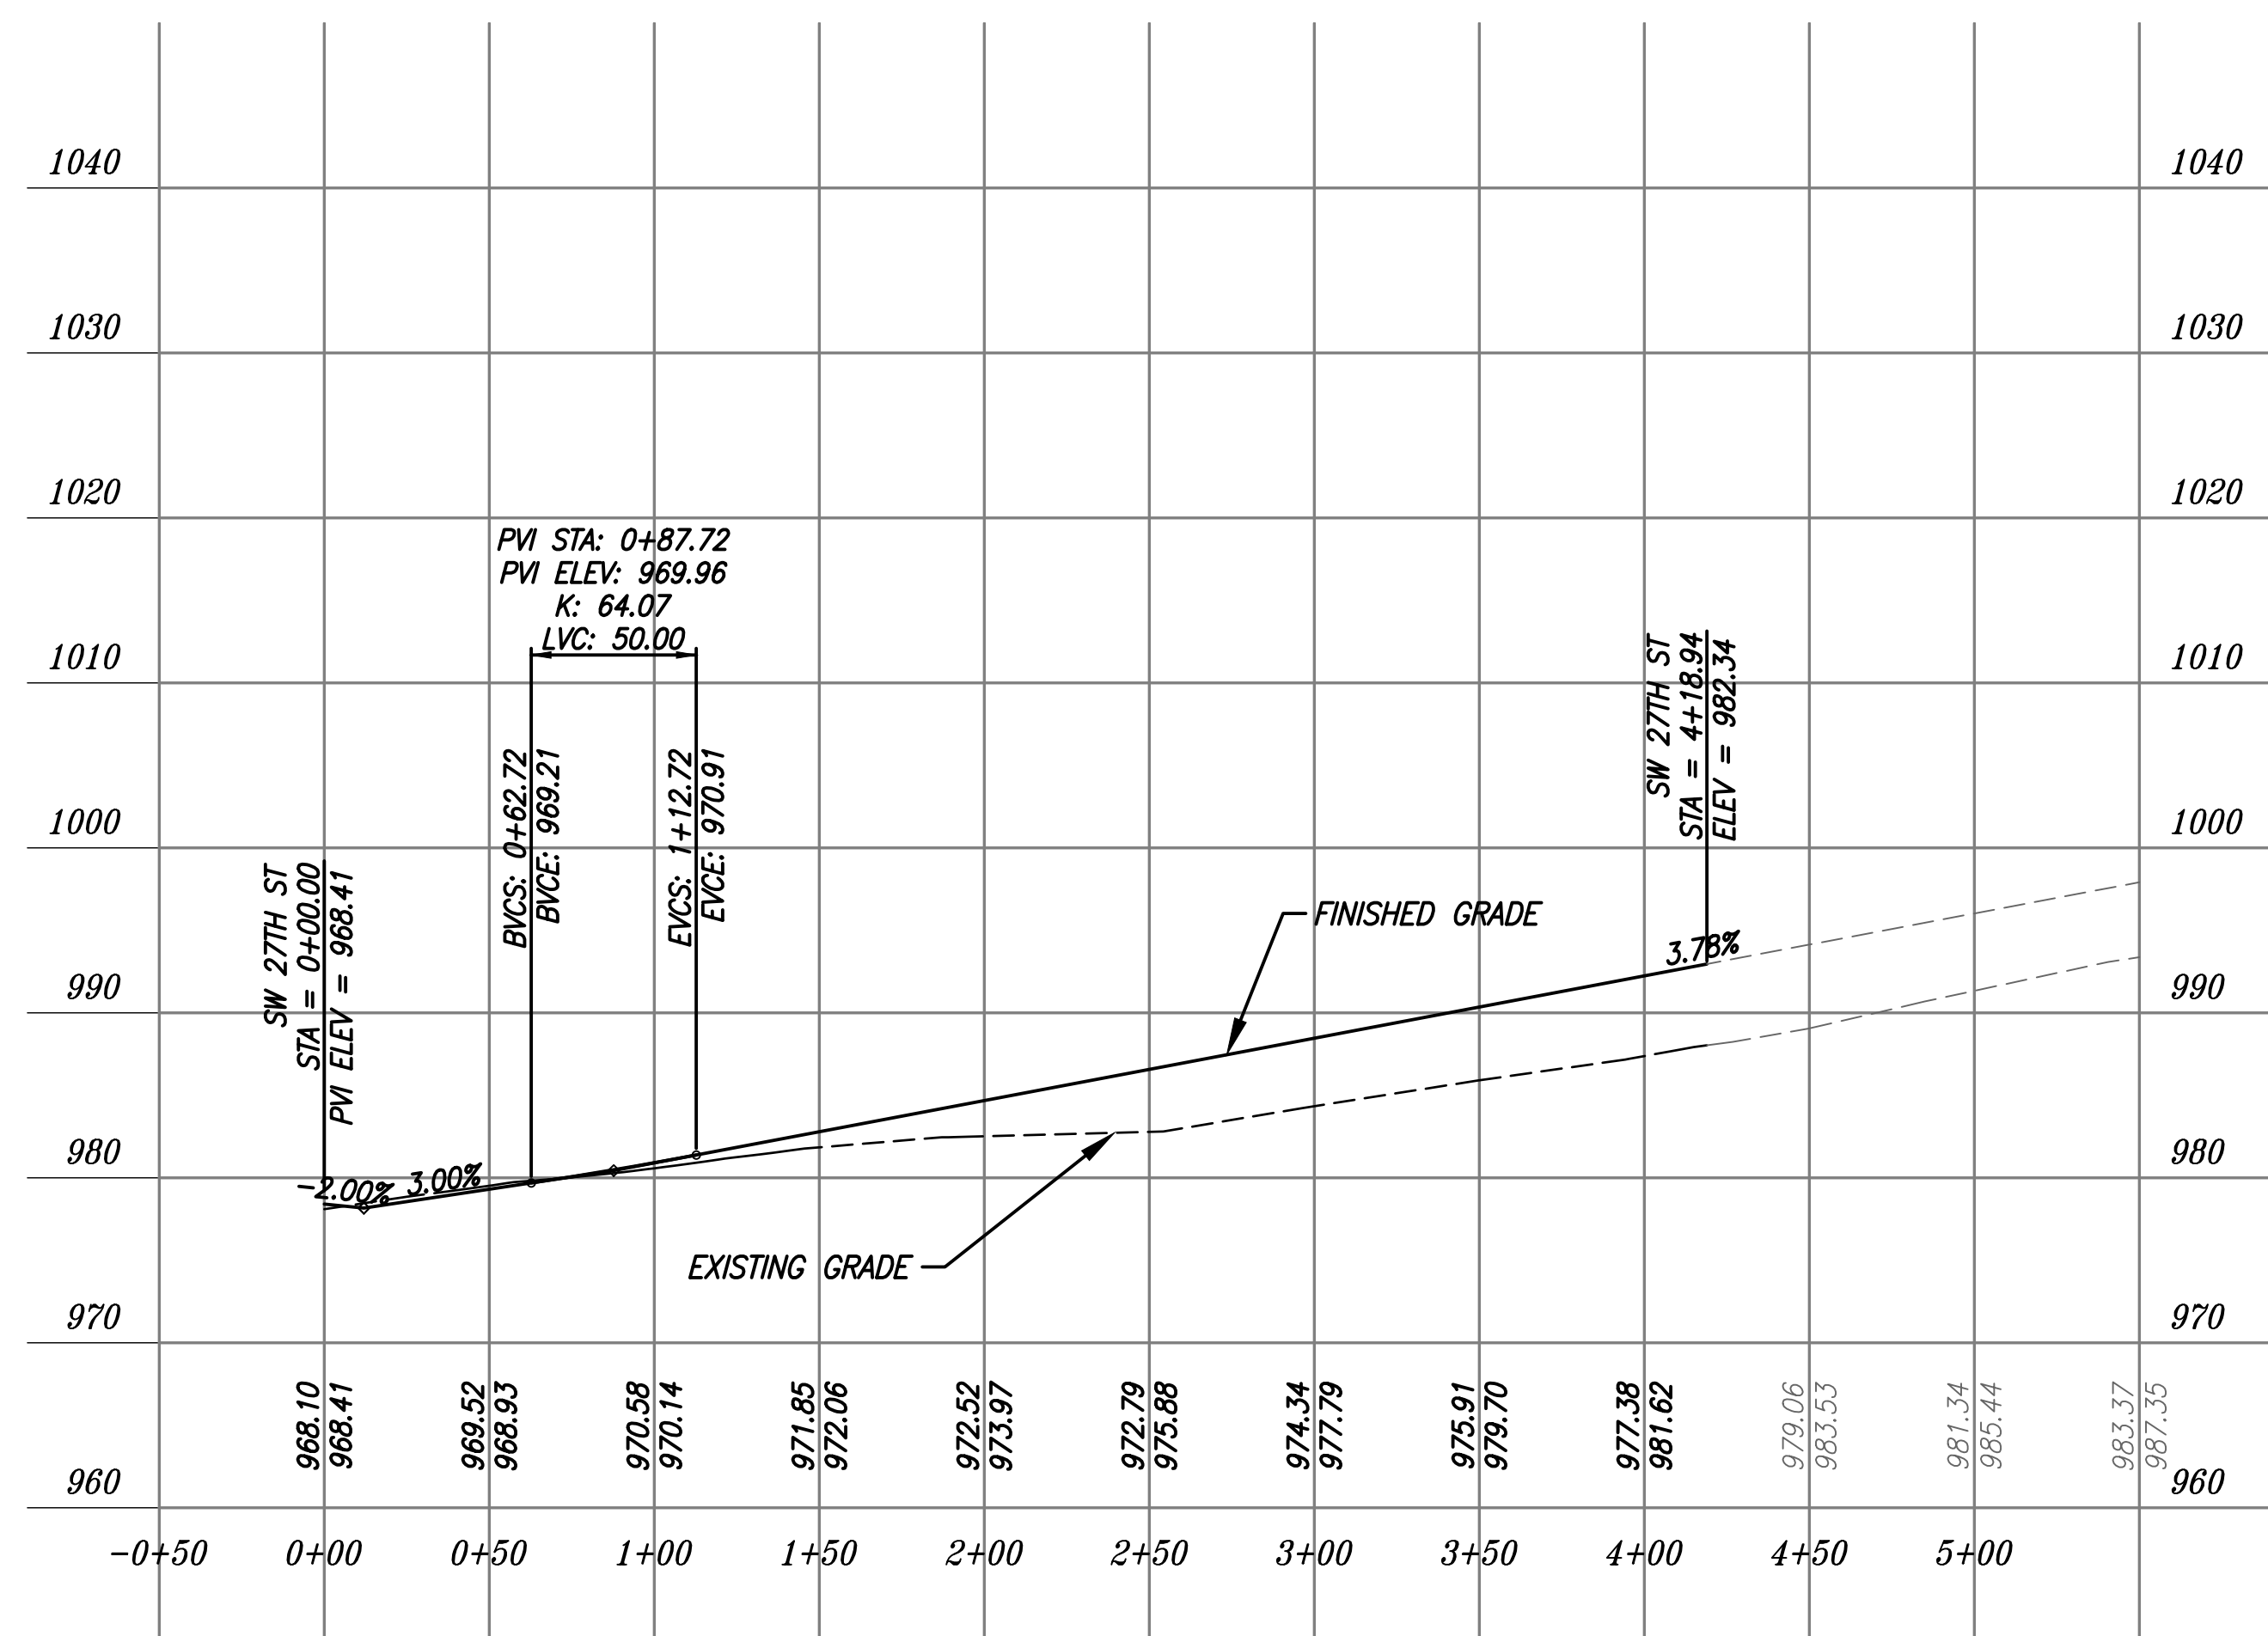

CURVE DATA	
CURVE NO. ③	CURVE NO. ④
P.I. STA = 1+92.97	P.I. STA = 1+44.07
$\Delta = 25^{\circ}31'58''$	$\Delta = 19^{\circ}48'33''$
R = 230.00'	R = 200.00'
T = 52.11'	T = 34.92'
L = 102.50'	L = 69.15'

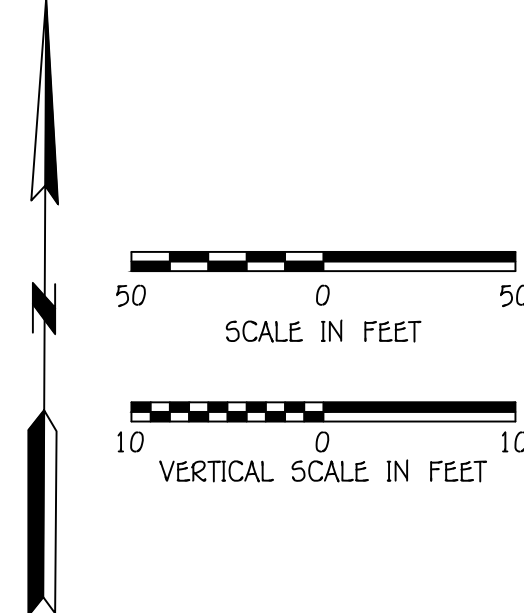

SW 27TH ST PROFILE

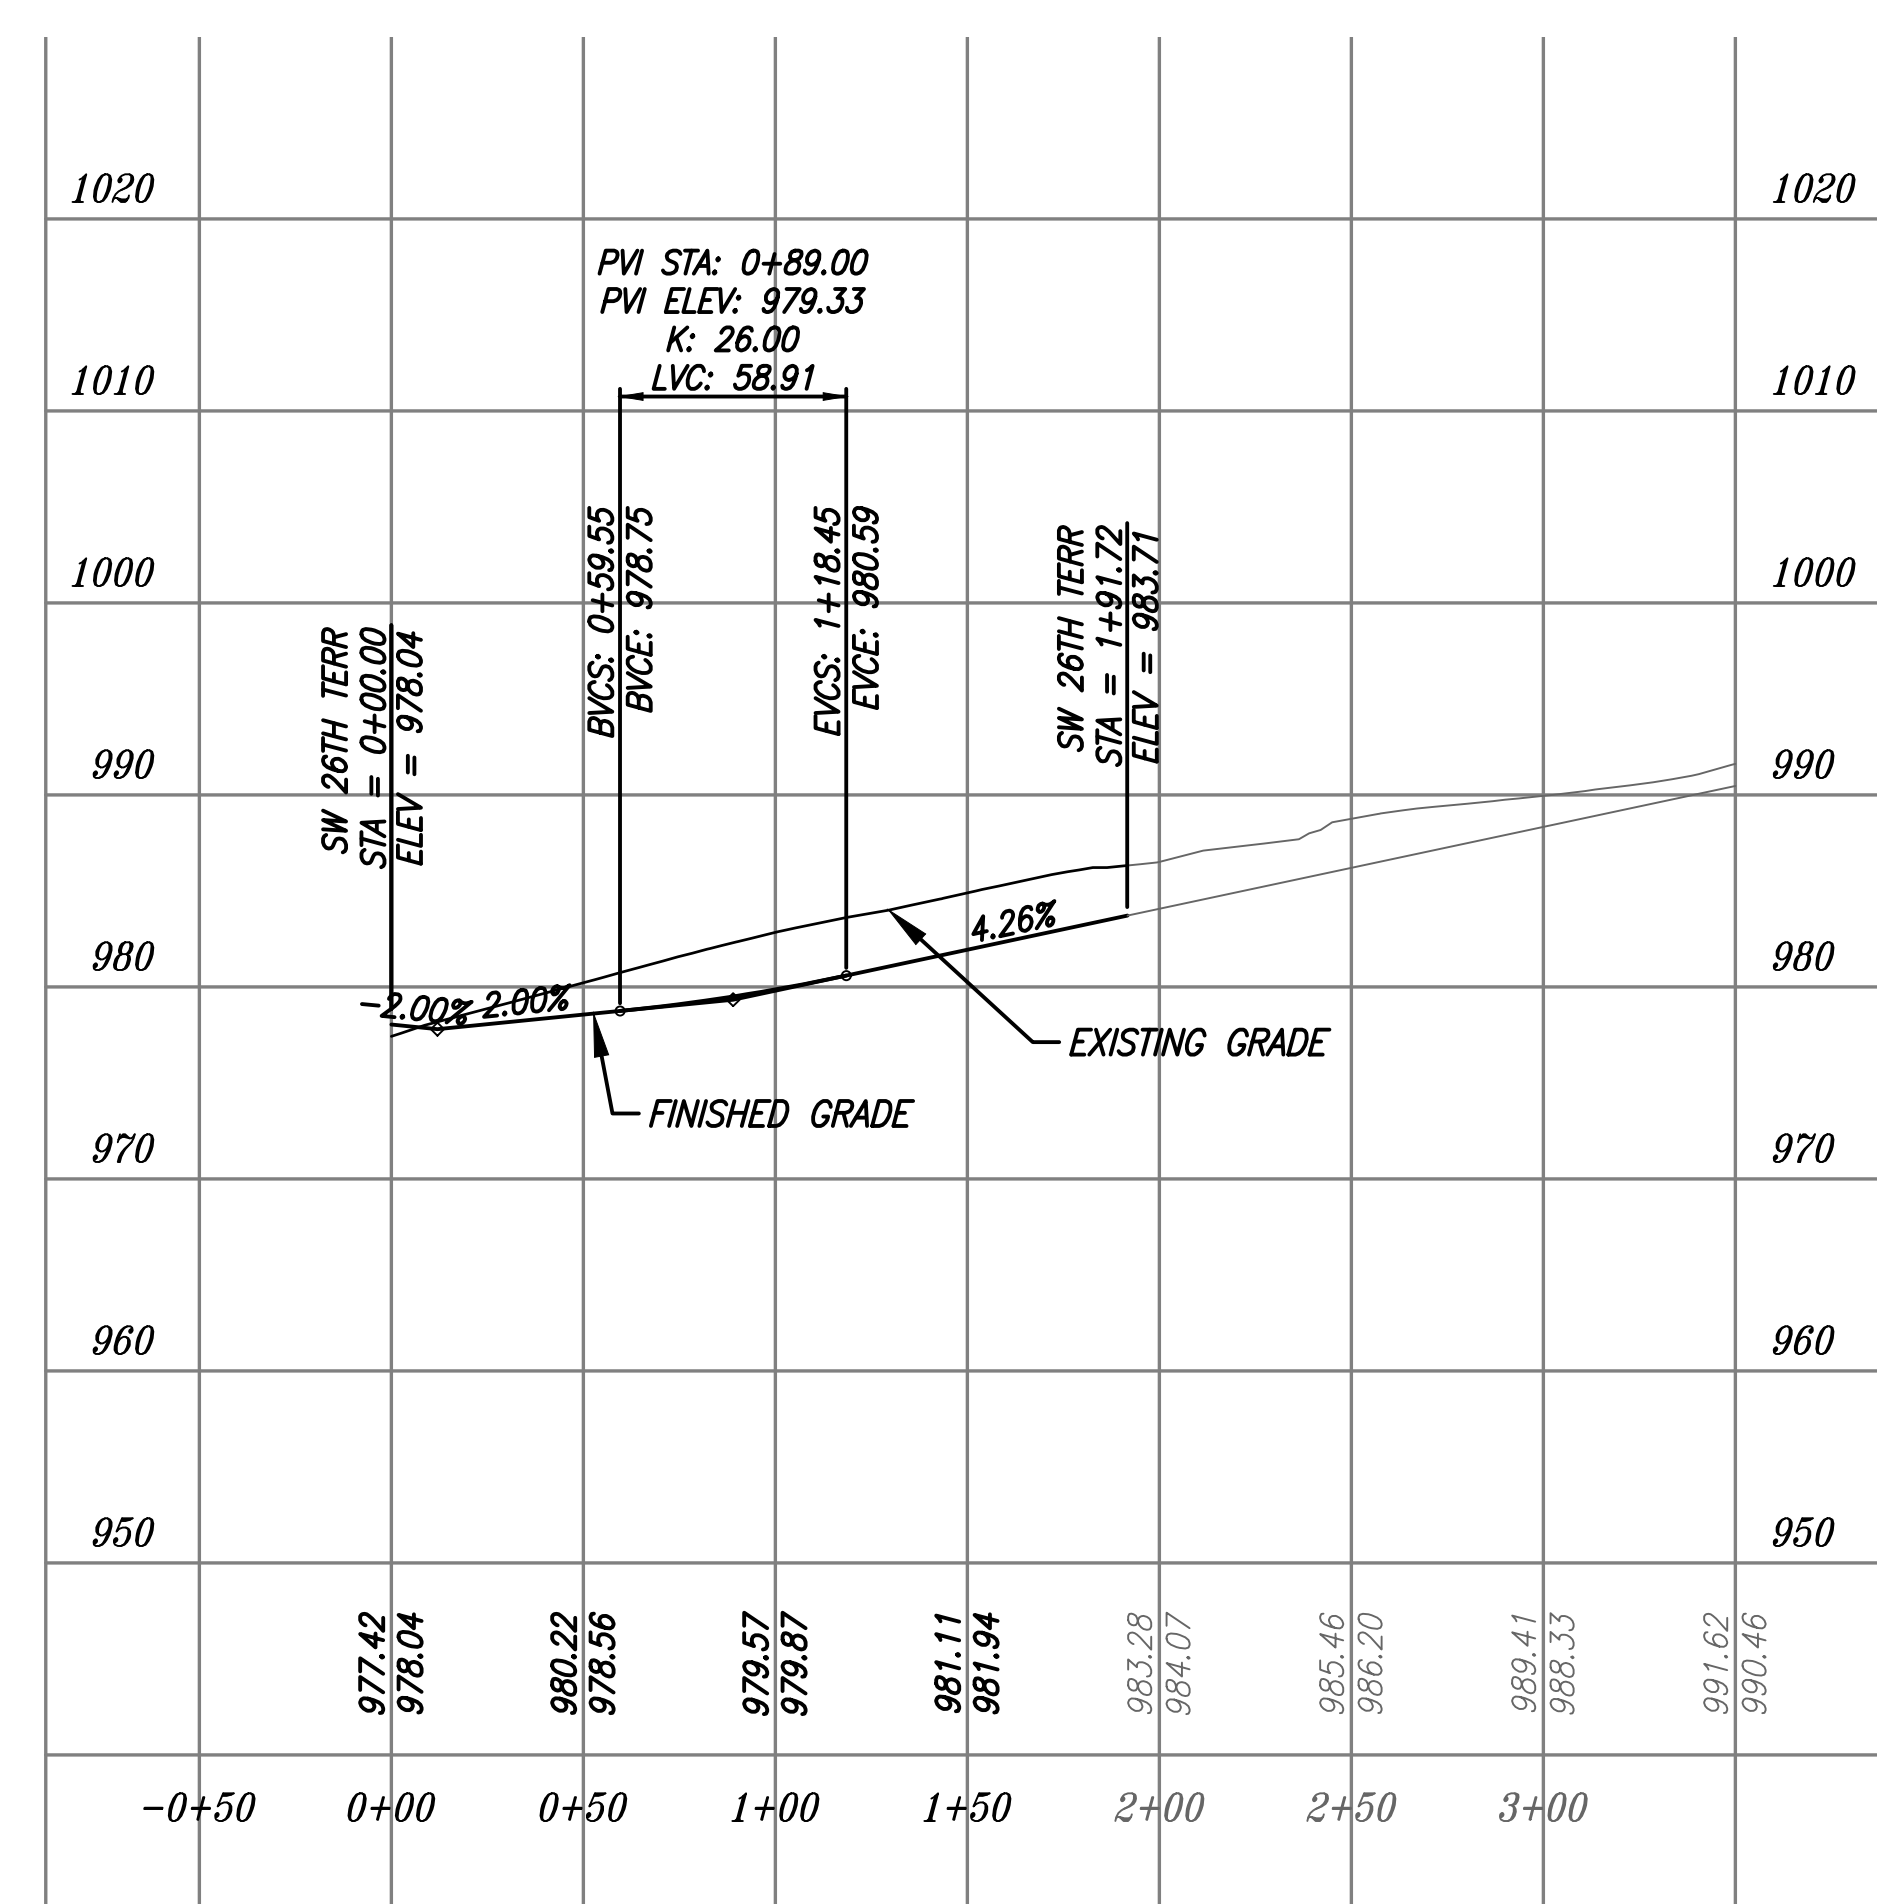

SW 26TH TERRACE PROFILE

REVISION

Brian L. Glen
Professional Engineer
05-03-2018

PHOENIX ENGINEERING & SURVEYING, LLC

3834 S. NORTHERN BLVD.
INDEPENDENCE, MO 64602
(816) 743-9000 FAX: (816) 743-9700
ENGINEERING CERTIFICATE NO: MO E-2000151302-D KS: E-853
SURVEYING CERTIFICATE NO: MO LS-2000151303-D KS: LS-138

WHISPERING WOODS
LEE'S SUMMIT, JACKSON COUNTY, MO
STREET & STORM SEWER PLANS
SHEET 29

DESIGNED	BLG
DRAWN	JRT
SCALE	
NOTED	
DATE	09-01-2018
JOB NO.	04078
SHEET	29