
PLANT SCHEDULE

SYM.	QTY.	LATIN NAME	COMMON NAME	SIZE
UP	05	ULMUS PROPINQUA 'JFS-BIEBERICH'	EMERALD SUNSHINE ELM	3" CA
GT	04	GLEDITSIA TRIACANTHOS 'SHADEMASTER'	SHADEMASTER HONEYLOCUST	3" CA
AM	02	ACER MIYABEI 'MORTON' STATE STREET	SUGAR MAPLE	3" CA
RA	65	RHUS AROMATICA 'GRO-LOW'	GROW LOW SUMAC	#2
SB	04	SYRINGA X 'BLOOMERANG' (PENDA)	BOOMERANG LILAC	#2
ND	30	NANDINA DOMESTICA 'FIRE POWER'	HEAVENLY BAMBOO	#2
JC	25	JUNIPERUS CHINENSIS 'GOLD COAST'	GOLD COAST JUNIPER	#5
РА	36	PENNISETUM ALOPECUROIDES 'HAMELN'	DWARF FOUNTAIN GRASS	# 1
SS	37	SCHIZACHYRIUM SCOPARIUM 'BLUE HEAVEN'	BLUE HEAVEN LITTLE BLUESTEM	#1
L	75	LIRIOPE MUSCARI 'VARIEGATA'	VARIEGATED LIRIOPE	#1

<u>NOT</u>

- REFER TO CIVIL DRAWINGS FOR ALL GRADING, UTILITY AND SITE RELATED IMPROVEMENTS.
 REFER TO ARCHITECTURE DRAWINGS FOR BUILDING AND STRUCTURAL INFORMATION.
- ALL TREES SHALL AVOID PROPOSED.
- ALL PLANTING BEDS SHALL RECEIVE 3" DEPTH DARK BROWN HARDWOOD MULCH [RE: SPECS].
 PLANT QUANTITIES, SPECIES, AND SIZES SUBJECT TO AVAILABILITY. ANY CHANGES TO SCHEDULE SHALL BE
- APPROVED BY LANDSCAPE ARCHITECT PRIOR TO INSTALLATION.

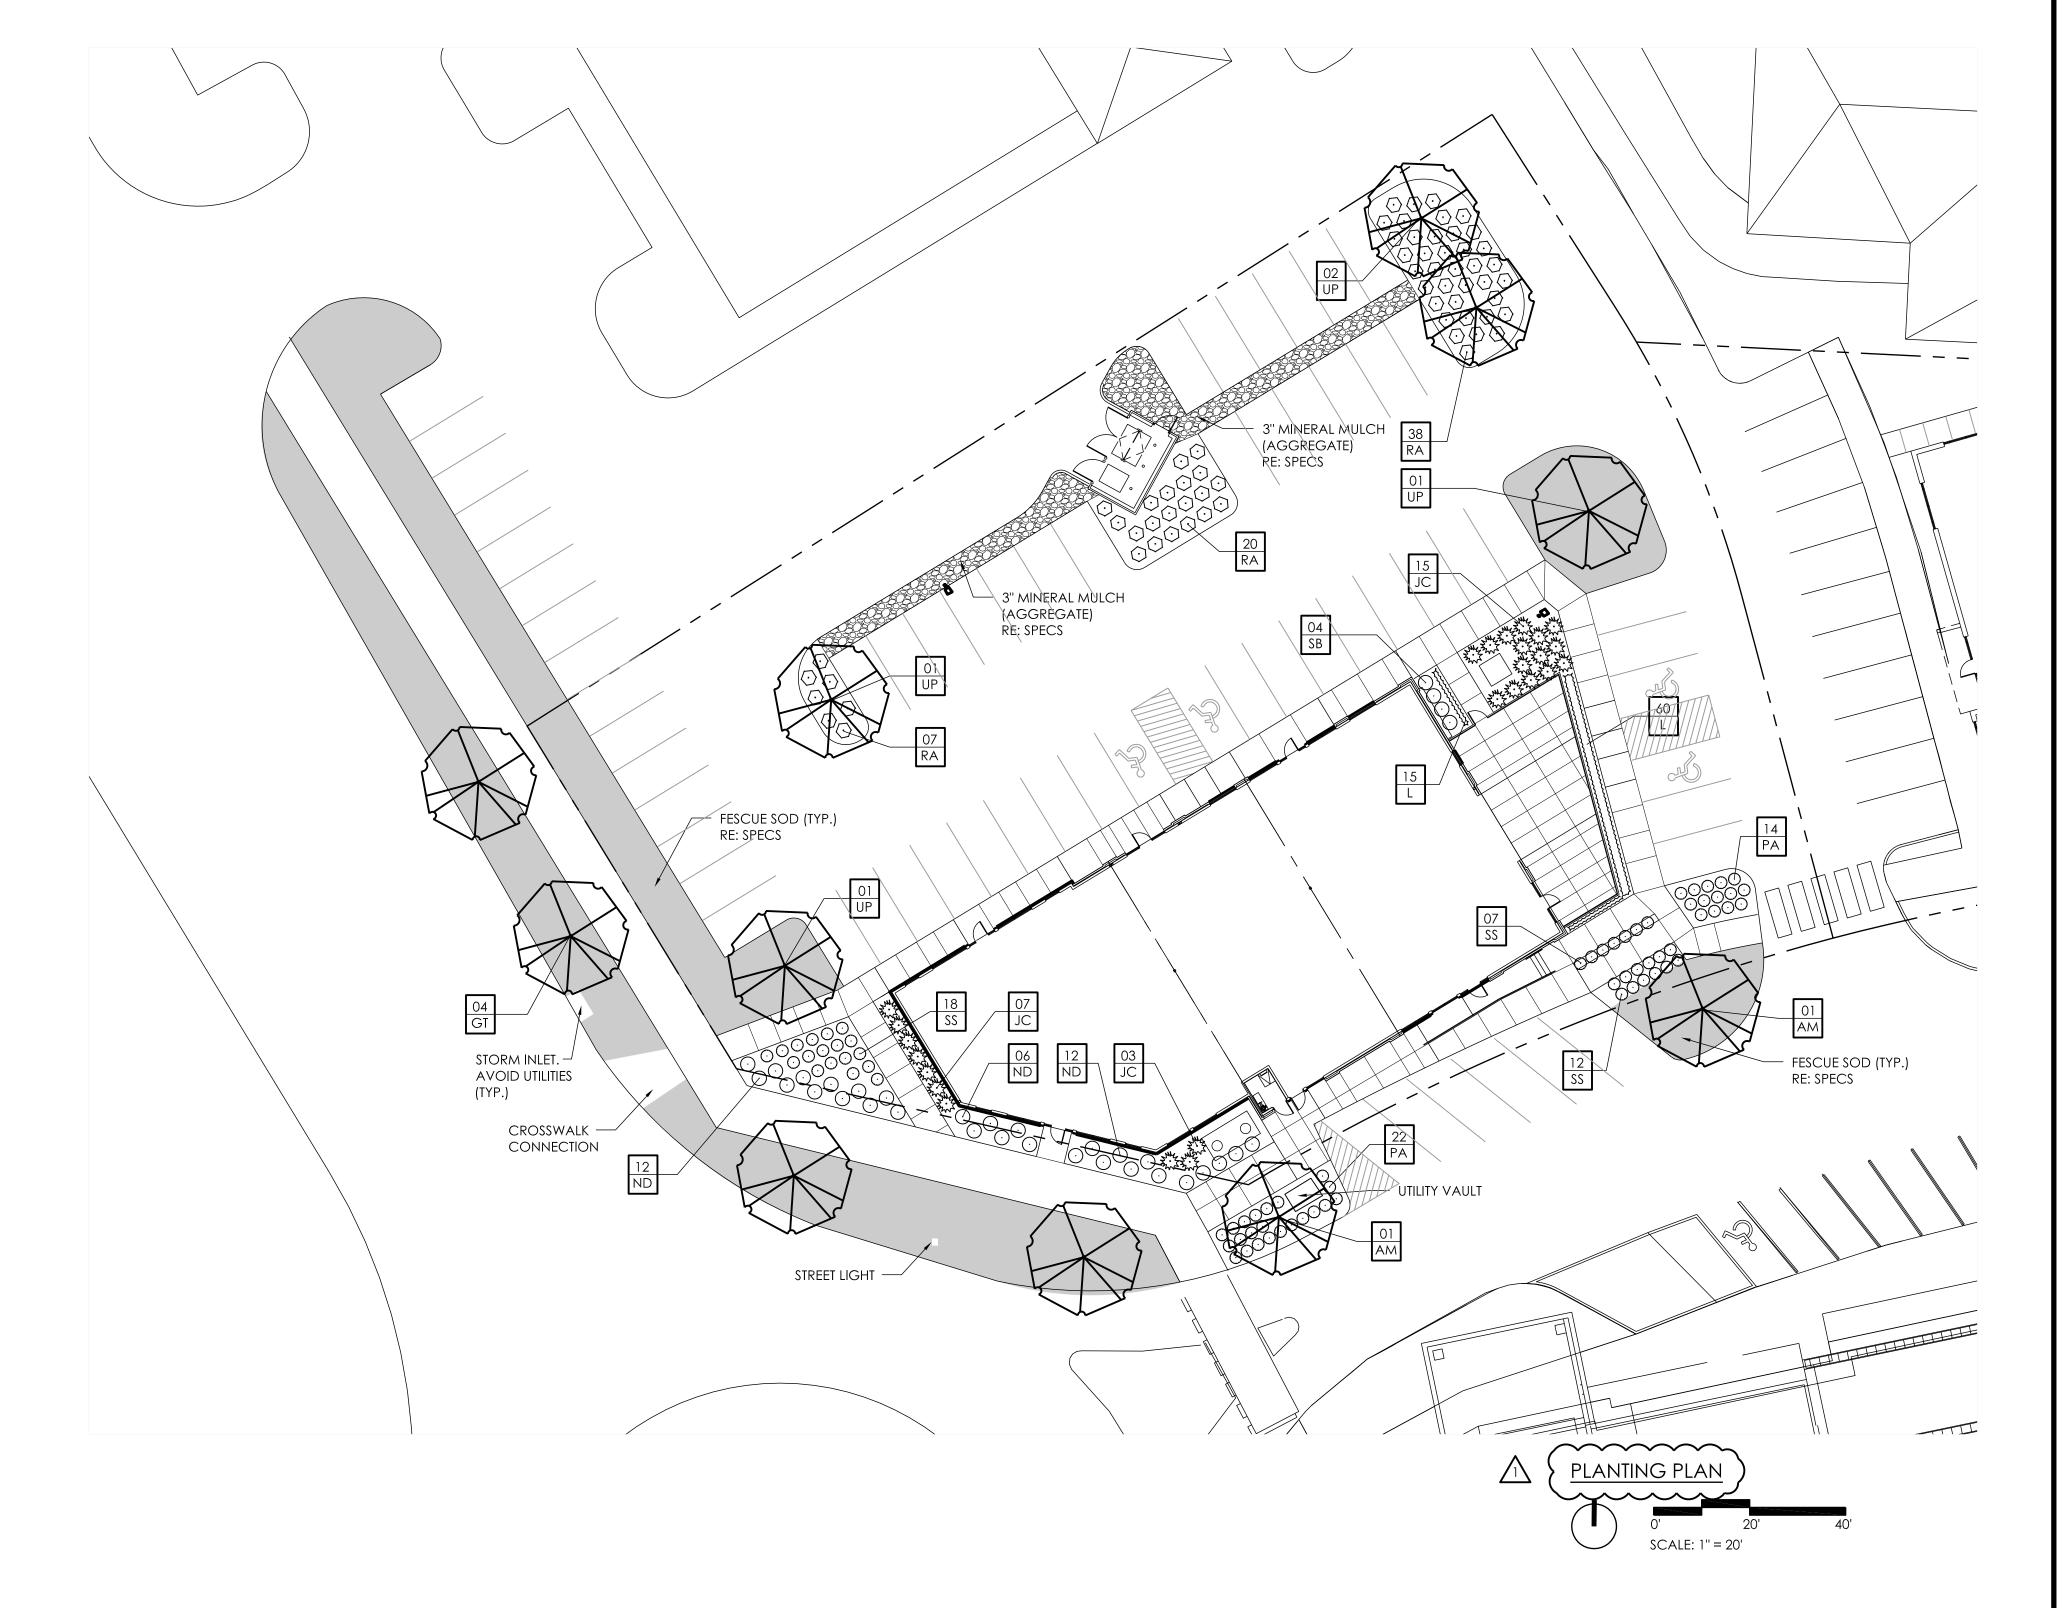

TREATED CREPE TREE WRAP
TWO LAYERS CRINKLE PAPER 4
INCHES WIDE MINIMUM

PLANT WITH TOP OF BALL 1*
ABOVE FINISHED GRADE

10 GA. GALV. TIE WIRE W/6*
FLUORESCENT FLAGGING

STEEL FENCE POSTS OR 2*2*
WOOD STAKES (3) REQ'D. PER
TREE (PLACE IN UNDISTURBED
SOIL)

3* HARDWOOD MULCH

SCARIFY SOIL
ON SIDES AND
BOTTOM OF PIT

FINISHED GRADE

DEADMAN OR
ACCEPTABLE
EQUIVALENT (3) REQ'D.
PER TREE

EQUIVALENT (3) REQ'D.
PER TREE

EQUIVALENT (3) REQ'D.
PER TREE

3 x ROOT BALL

PRUNE BROKEN BRANCHES AS NECESSARY MAX. 1/3

FOLD BACK BURLAP FROM TOP 1/3 OF ROOT BALL (ALL NON-BIODEGRADABLE MATERIAL SHALL BE COMPLETELY REMOVED)

RUBBER HOSE OR NYLON STRAP

TREE PLANTING DETAIL (NTS)

COMPACTED SETTING BED -

NOTE: DECIDUOUS & CONIFEROUS TREES 3 1/2" CAL. & LARGER SHALL BE GUYED. TREES UNDER 3 1/2" CAL. SHALL BE STAKED. PLAI

PLANNING . LANDSCAPE ARCHITECTURE . INDUSTRIAL DESIGN

601 E. 63rd Street #235 Kansas City, MO 64110

913.669.5717 www.workwithplaid.com

UNLESS A PROFESSIONAL SEAL WITH SIGNATURE AND DATE IS AFFIXED, THIS DOCUMENT IS PRELIMINARY AND IS NOT INTENDED FOR CONSTRUCTION, RECORDING PURPOSES OR IMPLEMENTATION.

<u>Project:</u>

Fascination North -Lot 44

Multi-Tenant Shell

3300 SW Fascination Drive Lee's Summit, MO 64081

ISSUE PACKAGE

1 - COMMENTS [04/20/18]

Project Number: 1807 Date: 05 April 2018

PLANTING PLAN

_001

FINAL DEVELOPMENT PLAN