


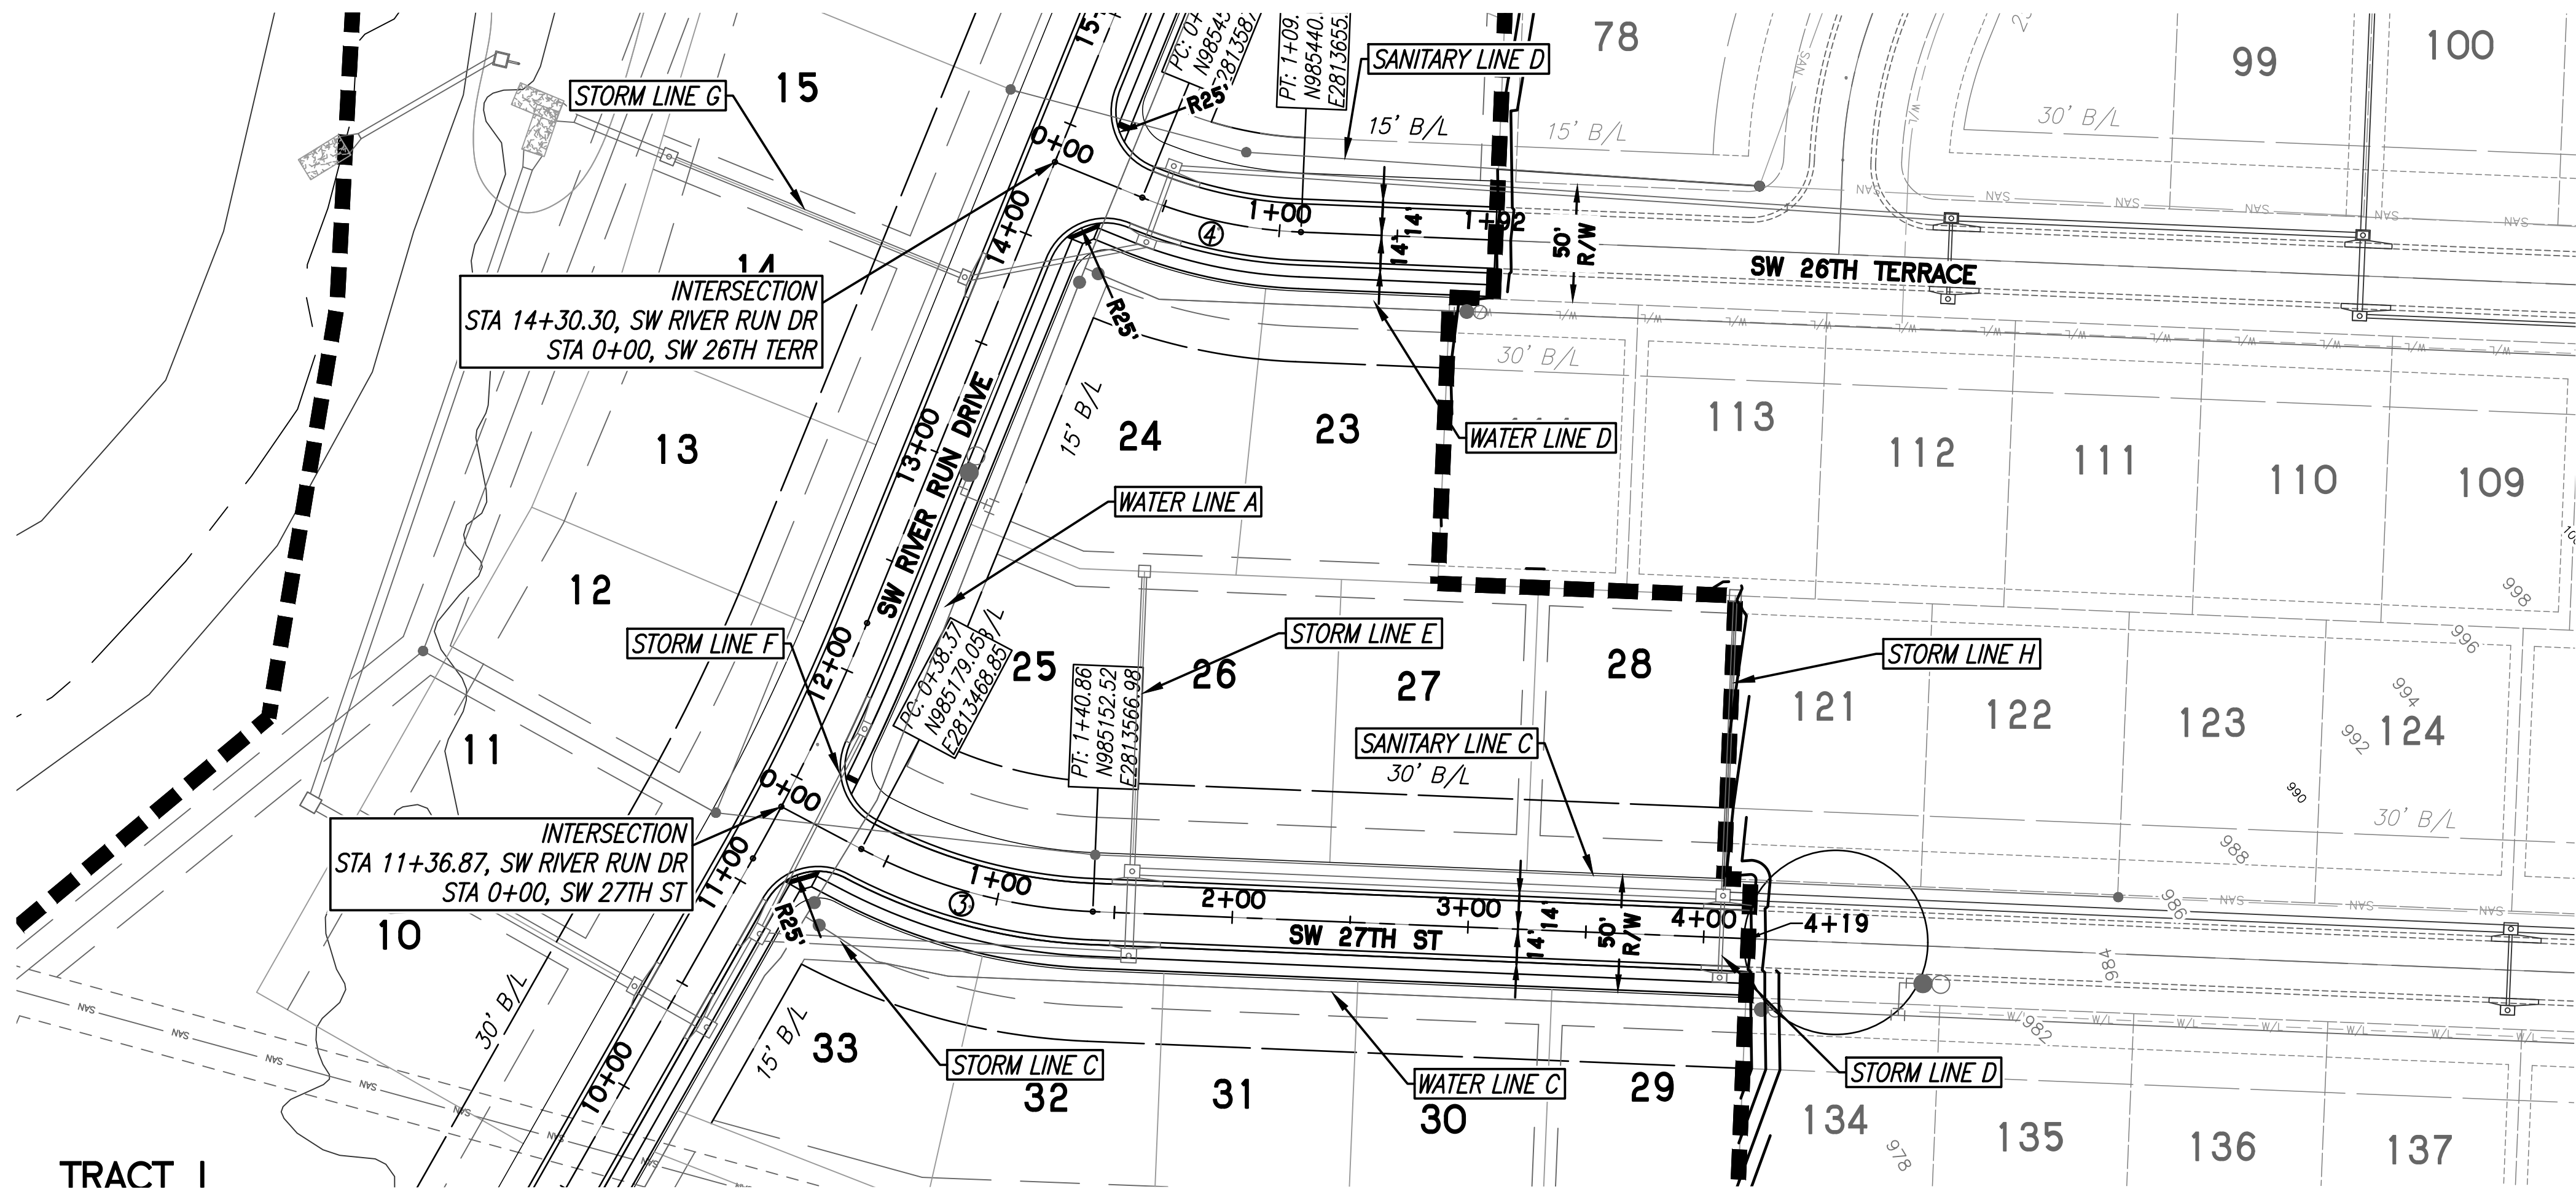


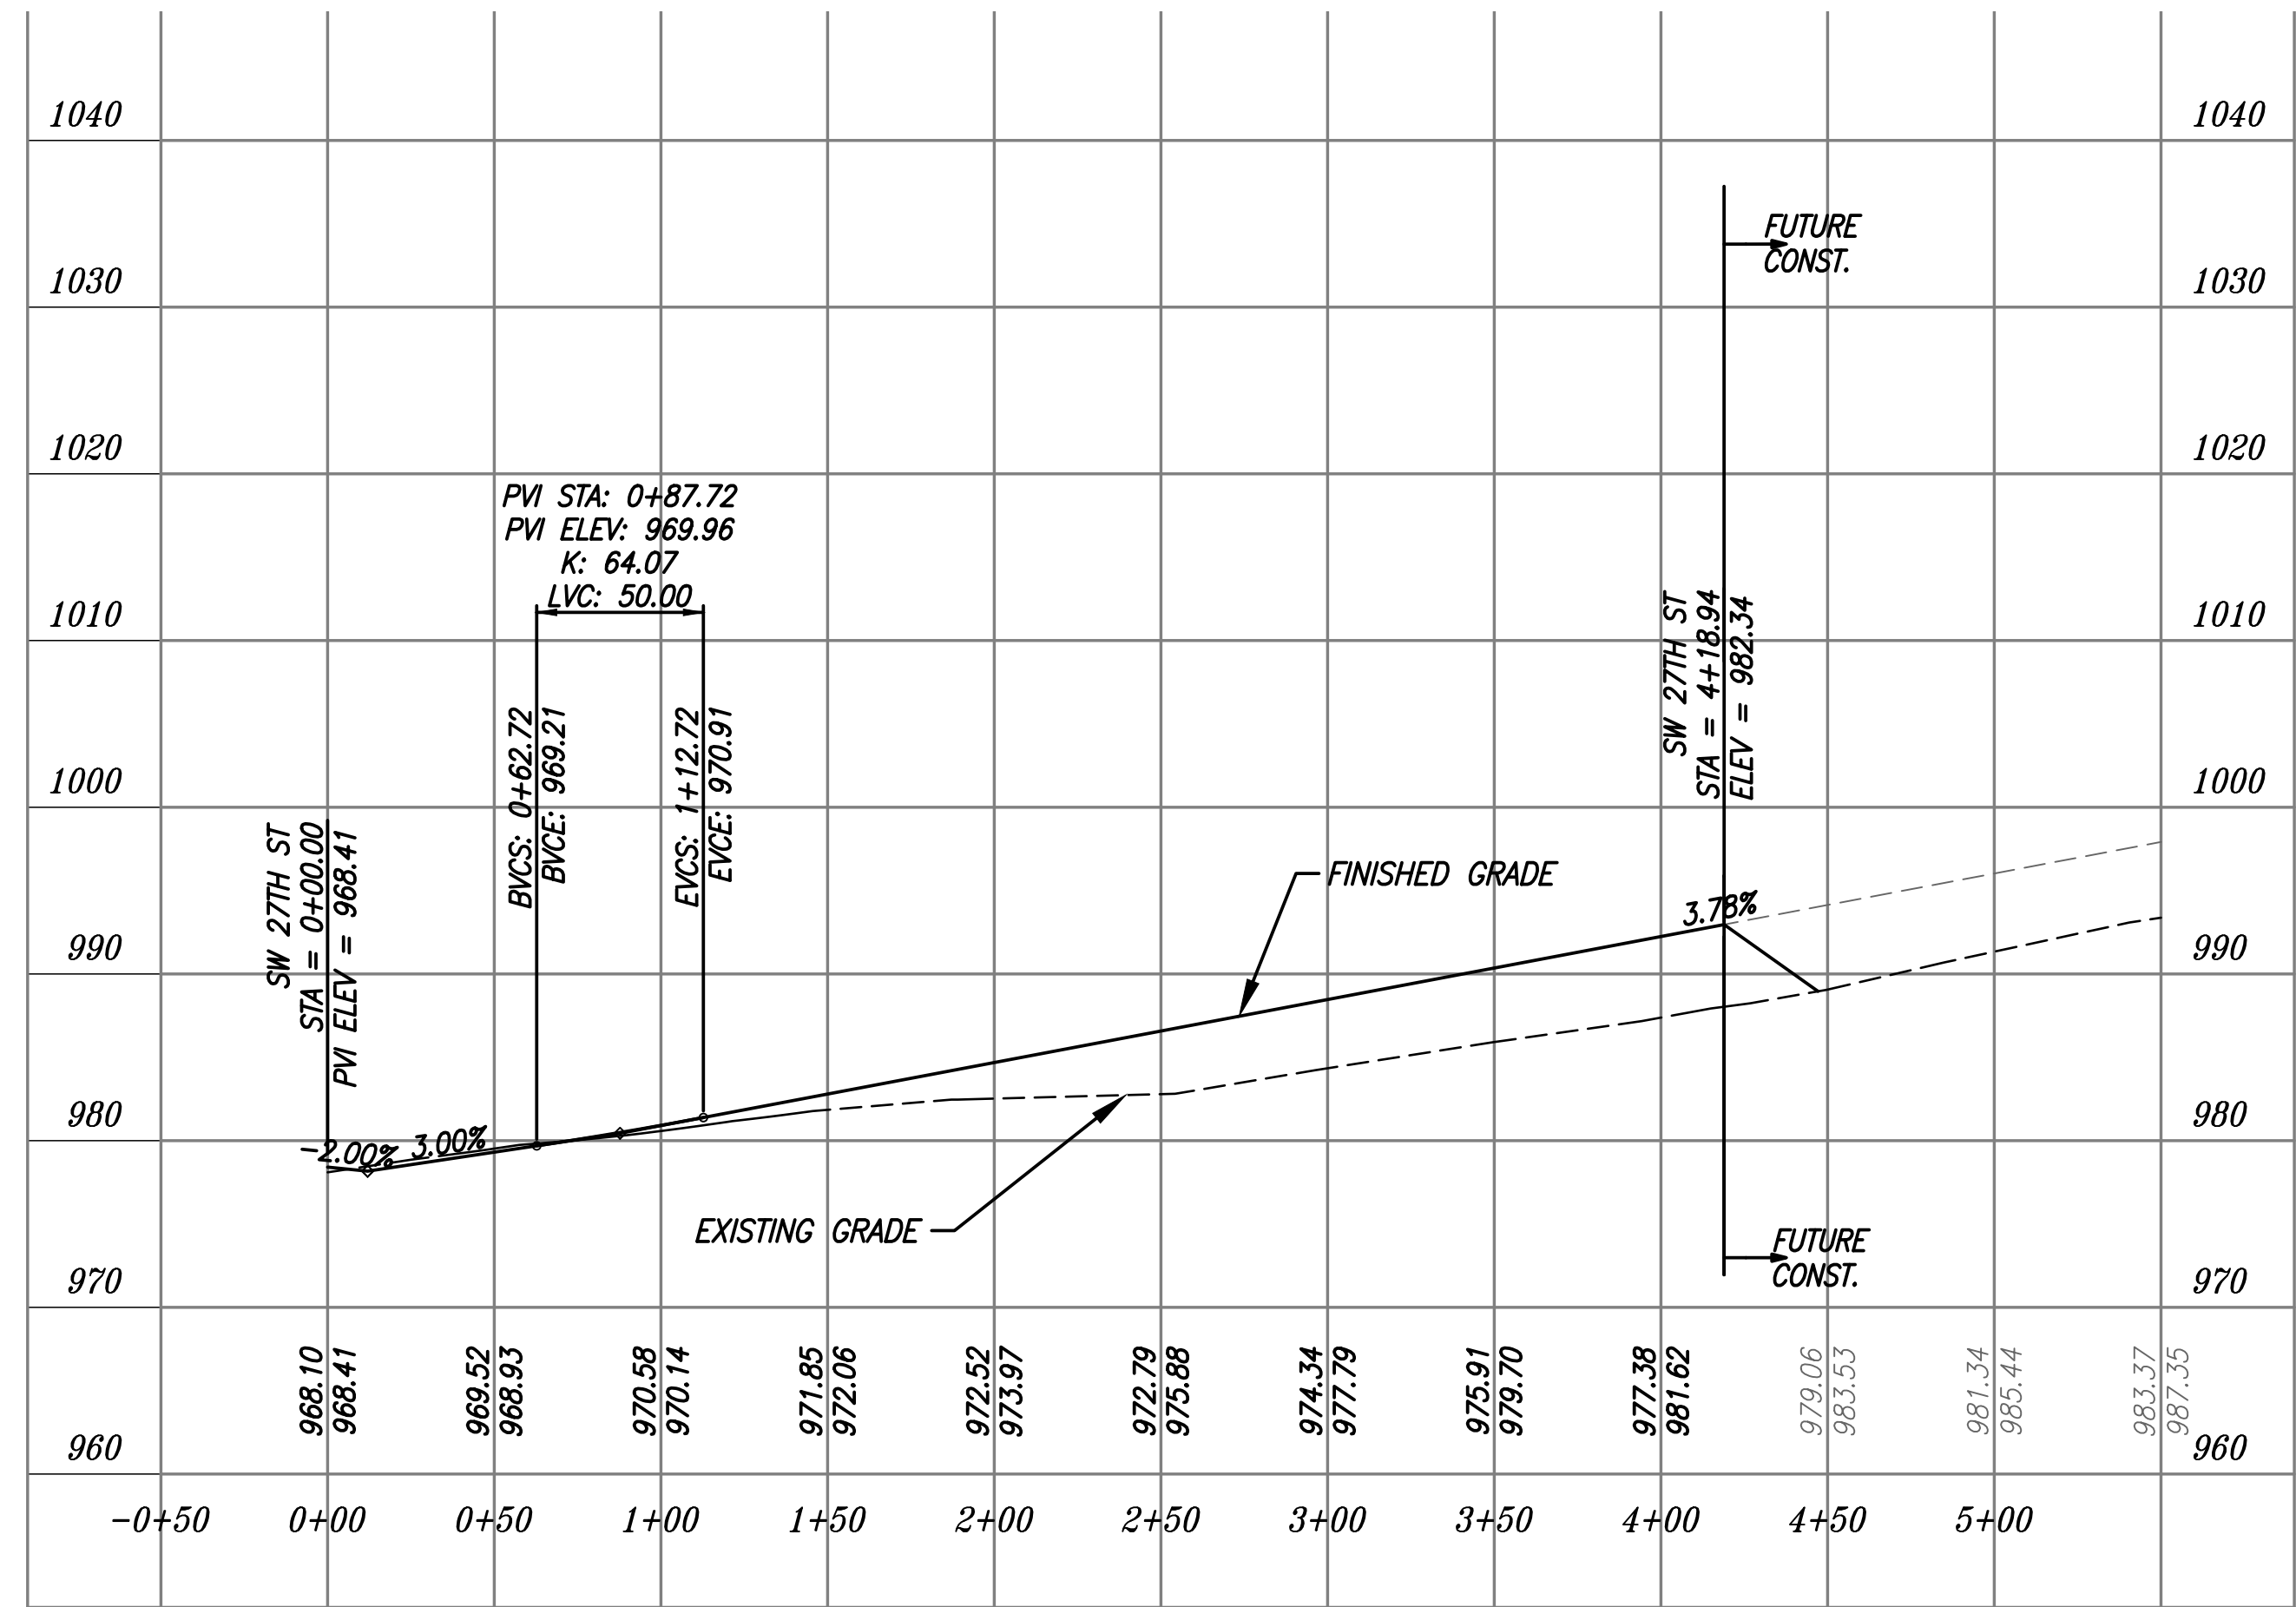

CURVE DATA	
CURVE NO. ③	CURVE NO. ④
P.I. STA = 1+92.97	P.I. STA = 1+44.07
Δ = 25°31'58"	Δ = 19°48'33"
R = 230.00'	R = 200.00'
T = 52.11'	T = 34.92'
L = 102.50'	L = 69.15'

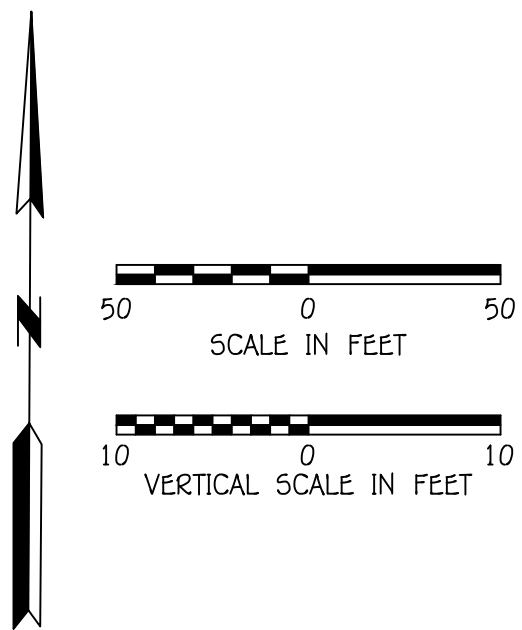


SW 27TH ST PROFILE

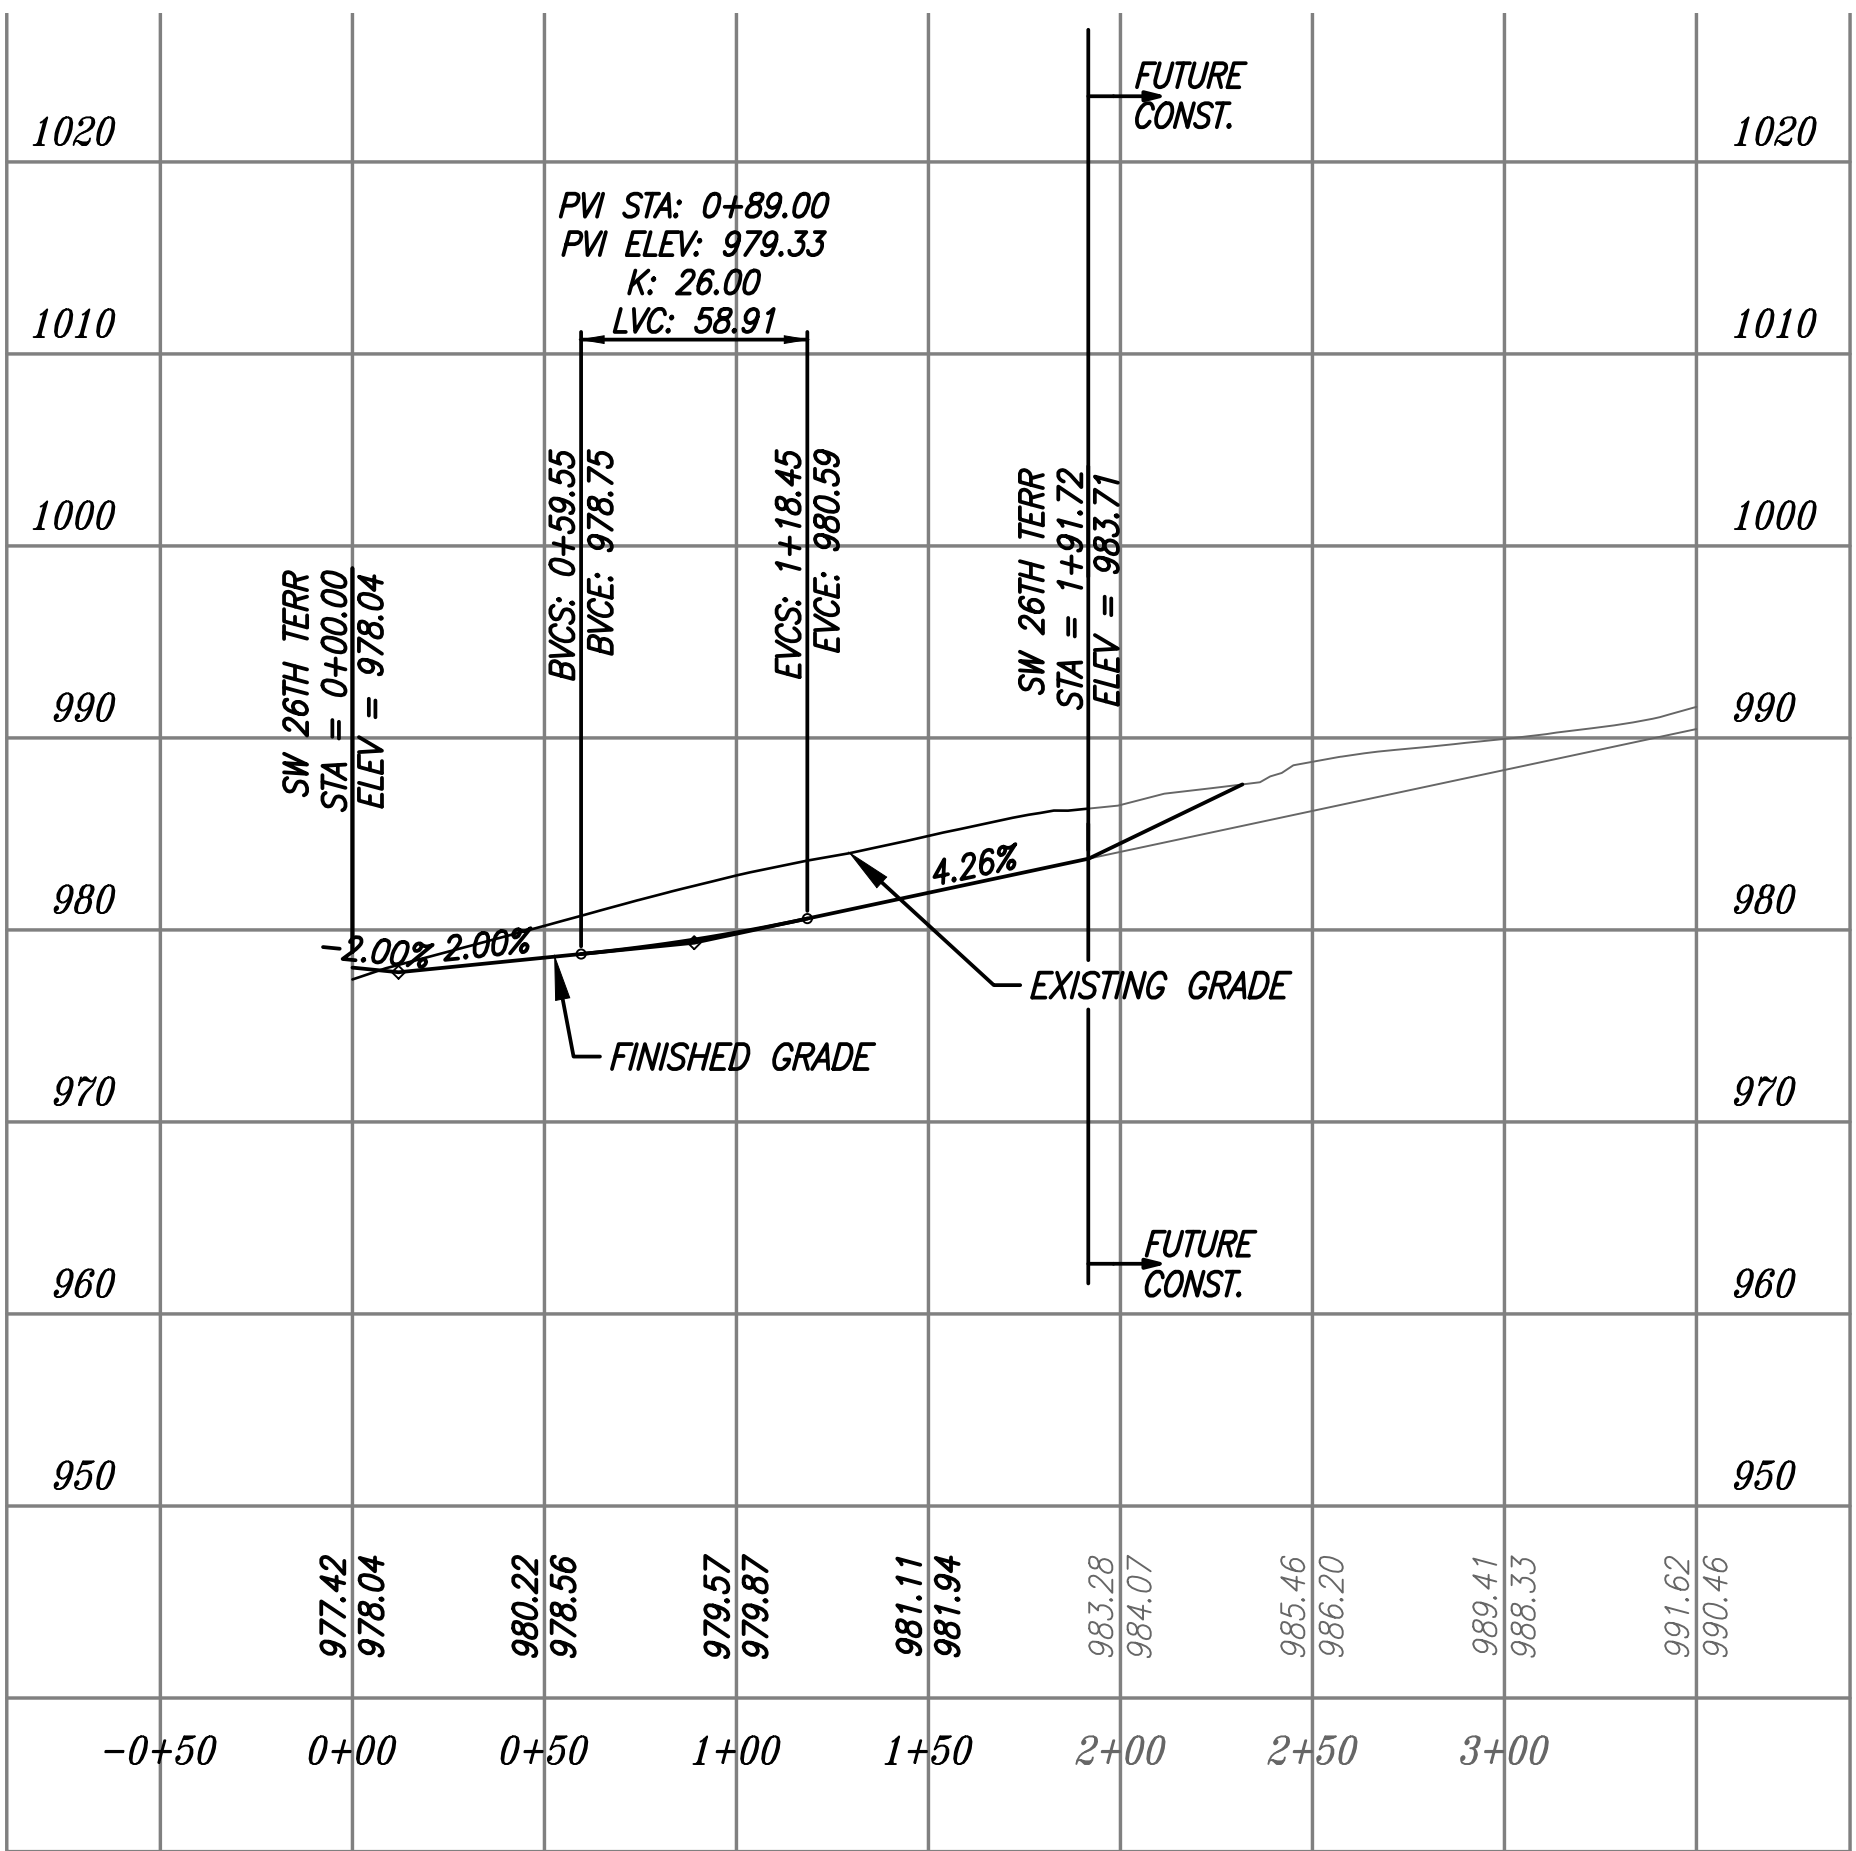

SW 26TH TERRACE PROFILE

REVISION

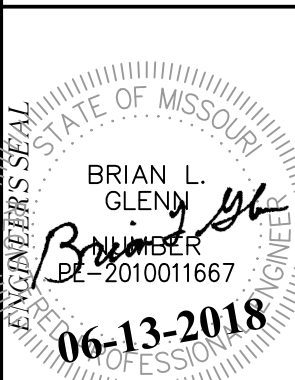

PHOENIX ENGINEERING & SURVEYING, LLC
3834 S. NORTHERN BLVD.
INDIANAPOLIS, MO 46222
(816) 743-9000 FAX: (816) 743-9700
ENGINEERING CERTIFICATE NO: MO E-2000151302-D
SURVEYING CERTIFICATE NO: MO LS-2000151303-D

WHISPERING WOODS
LEE'S SUMMIT, JACKSON COUNTY, MO
STREET & STORM SEWER PLANS
STREET PLAN & PROFILE

DESIGNED	BLG
DRAWN	BLG
SCALE	Noted
DATE	09-01-2017
JOB NO.	04078
SHEET	34