




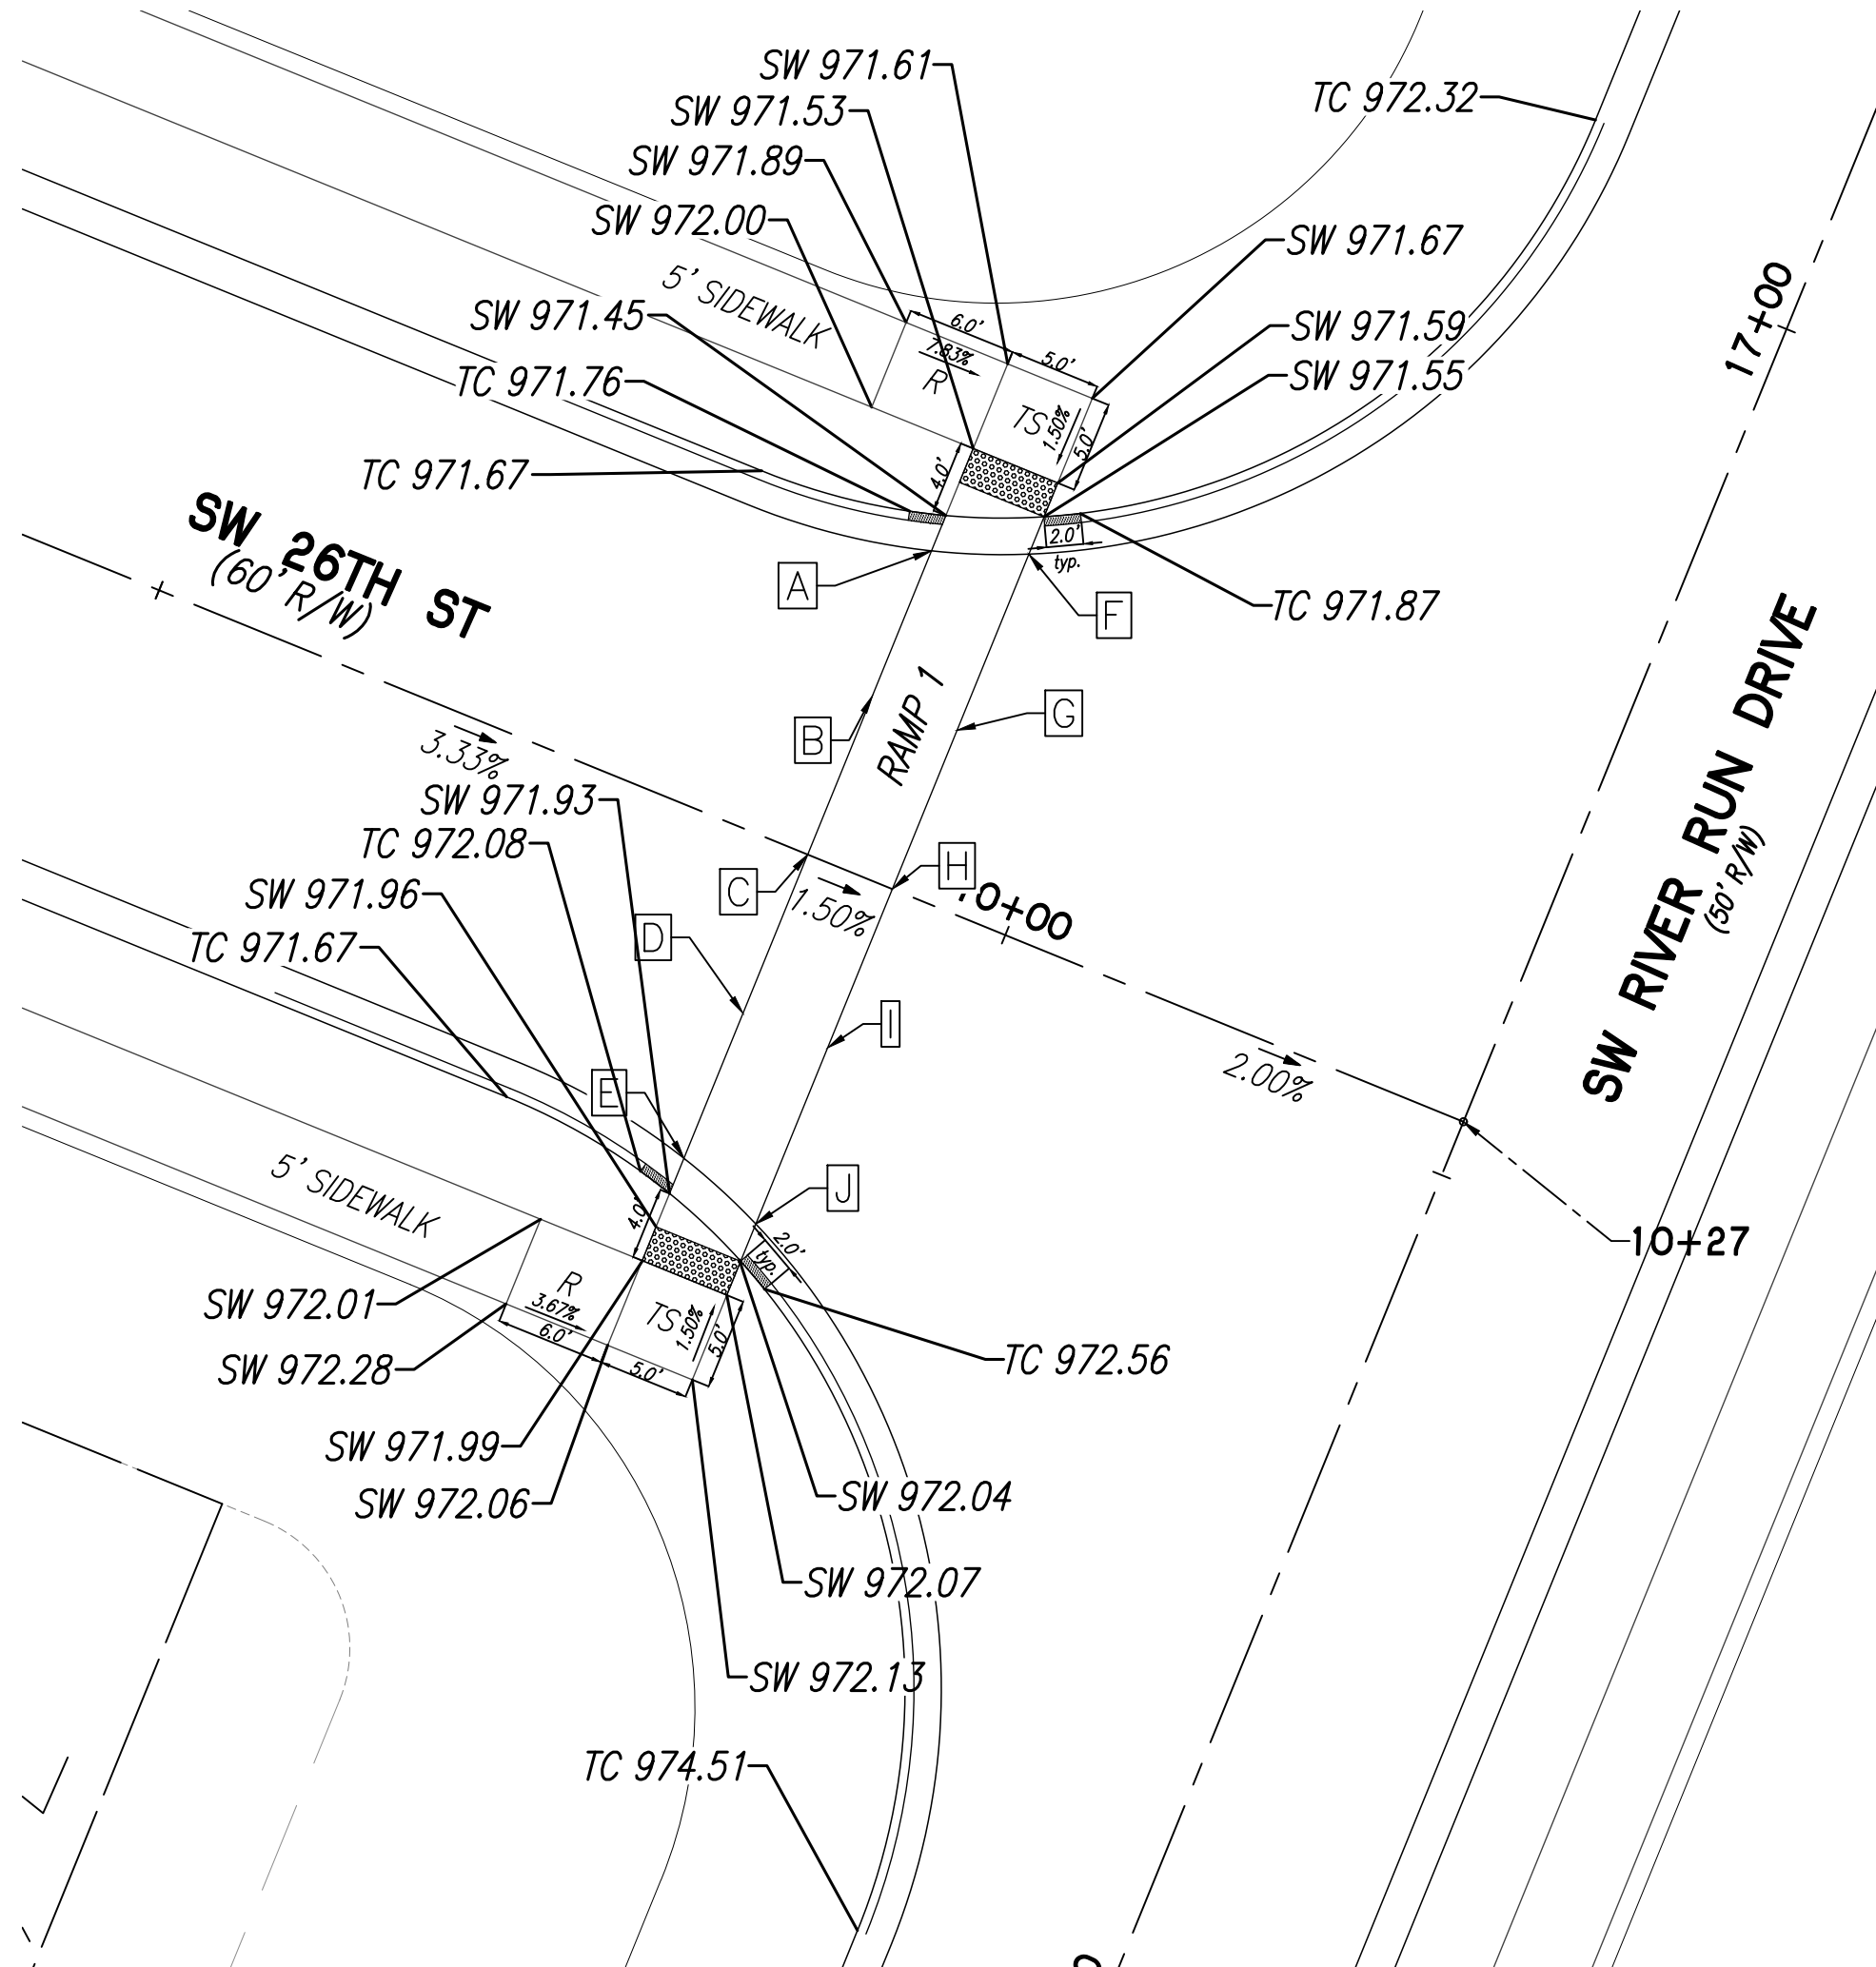


SW RIVER RUN DRIVE & SW 26TH ST ADA RAMP DETAILS

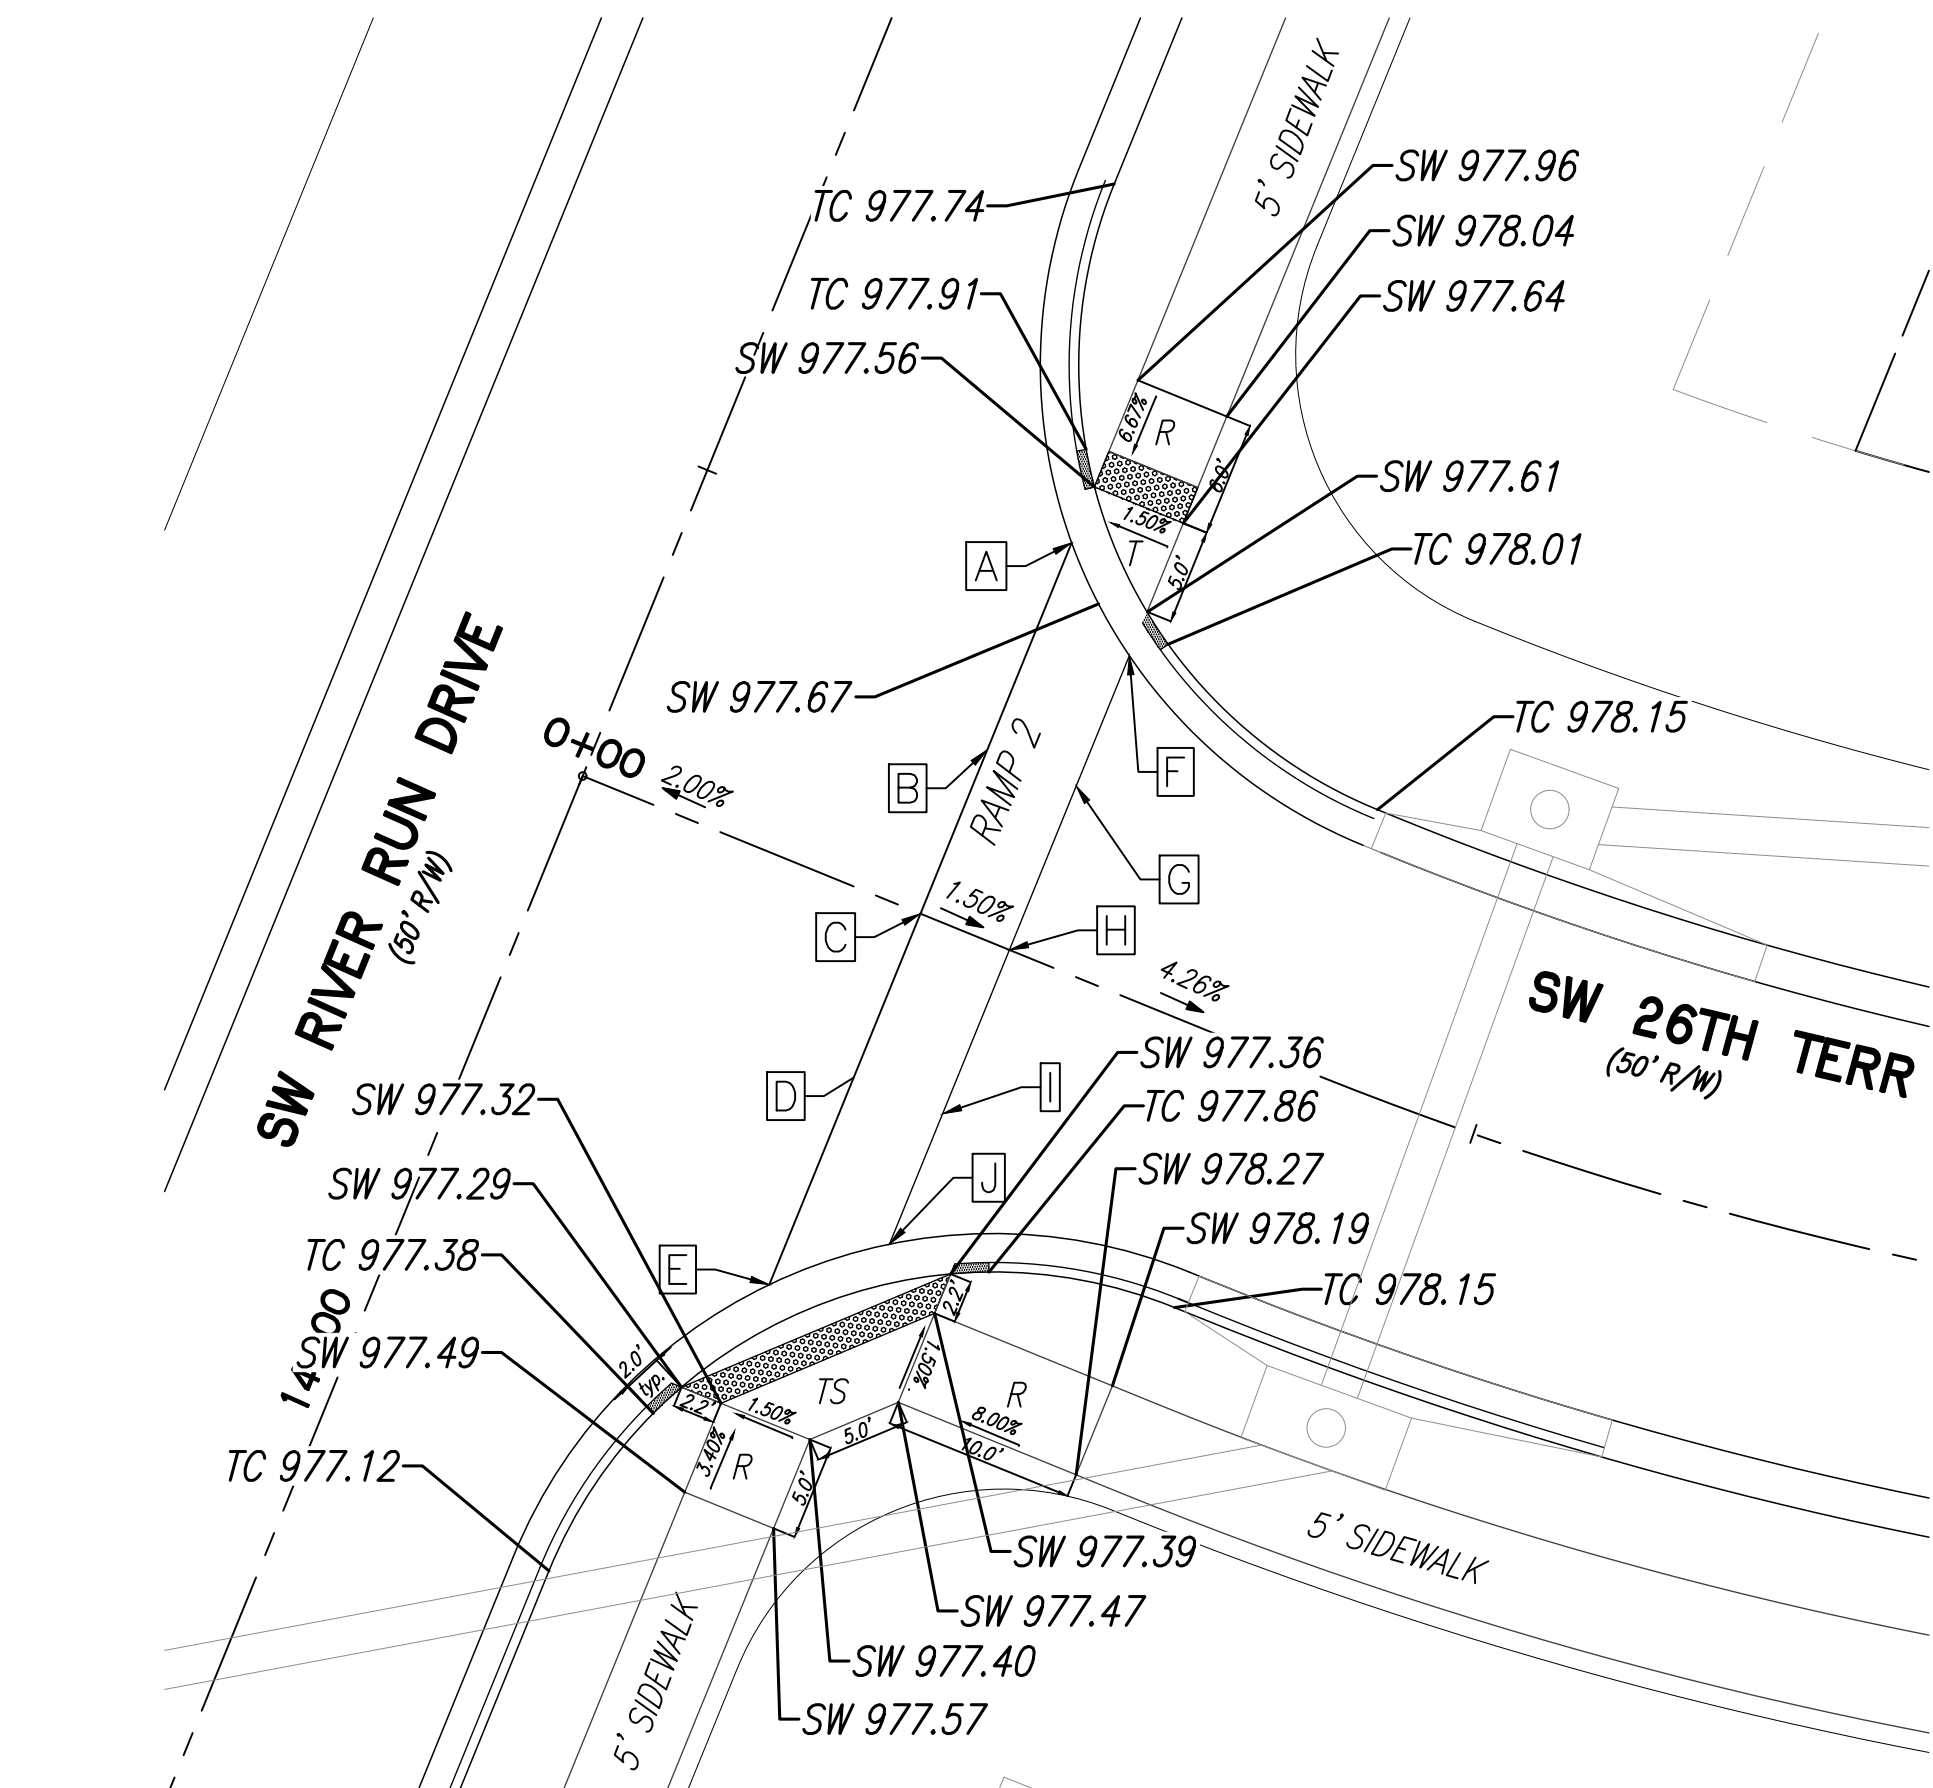

SW RIVER RUN DRIVE & SW 26TH TERR ADA RAMP DETAILS

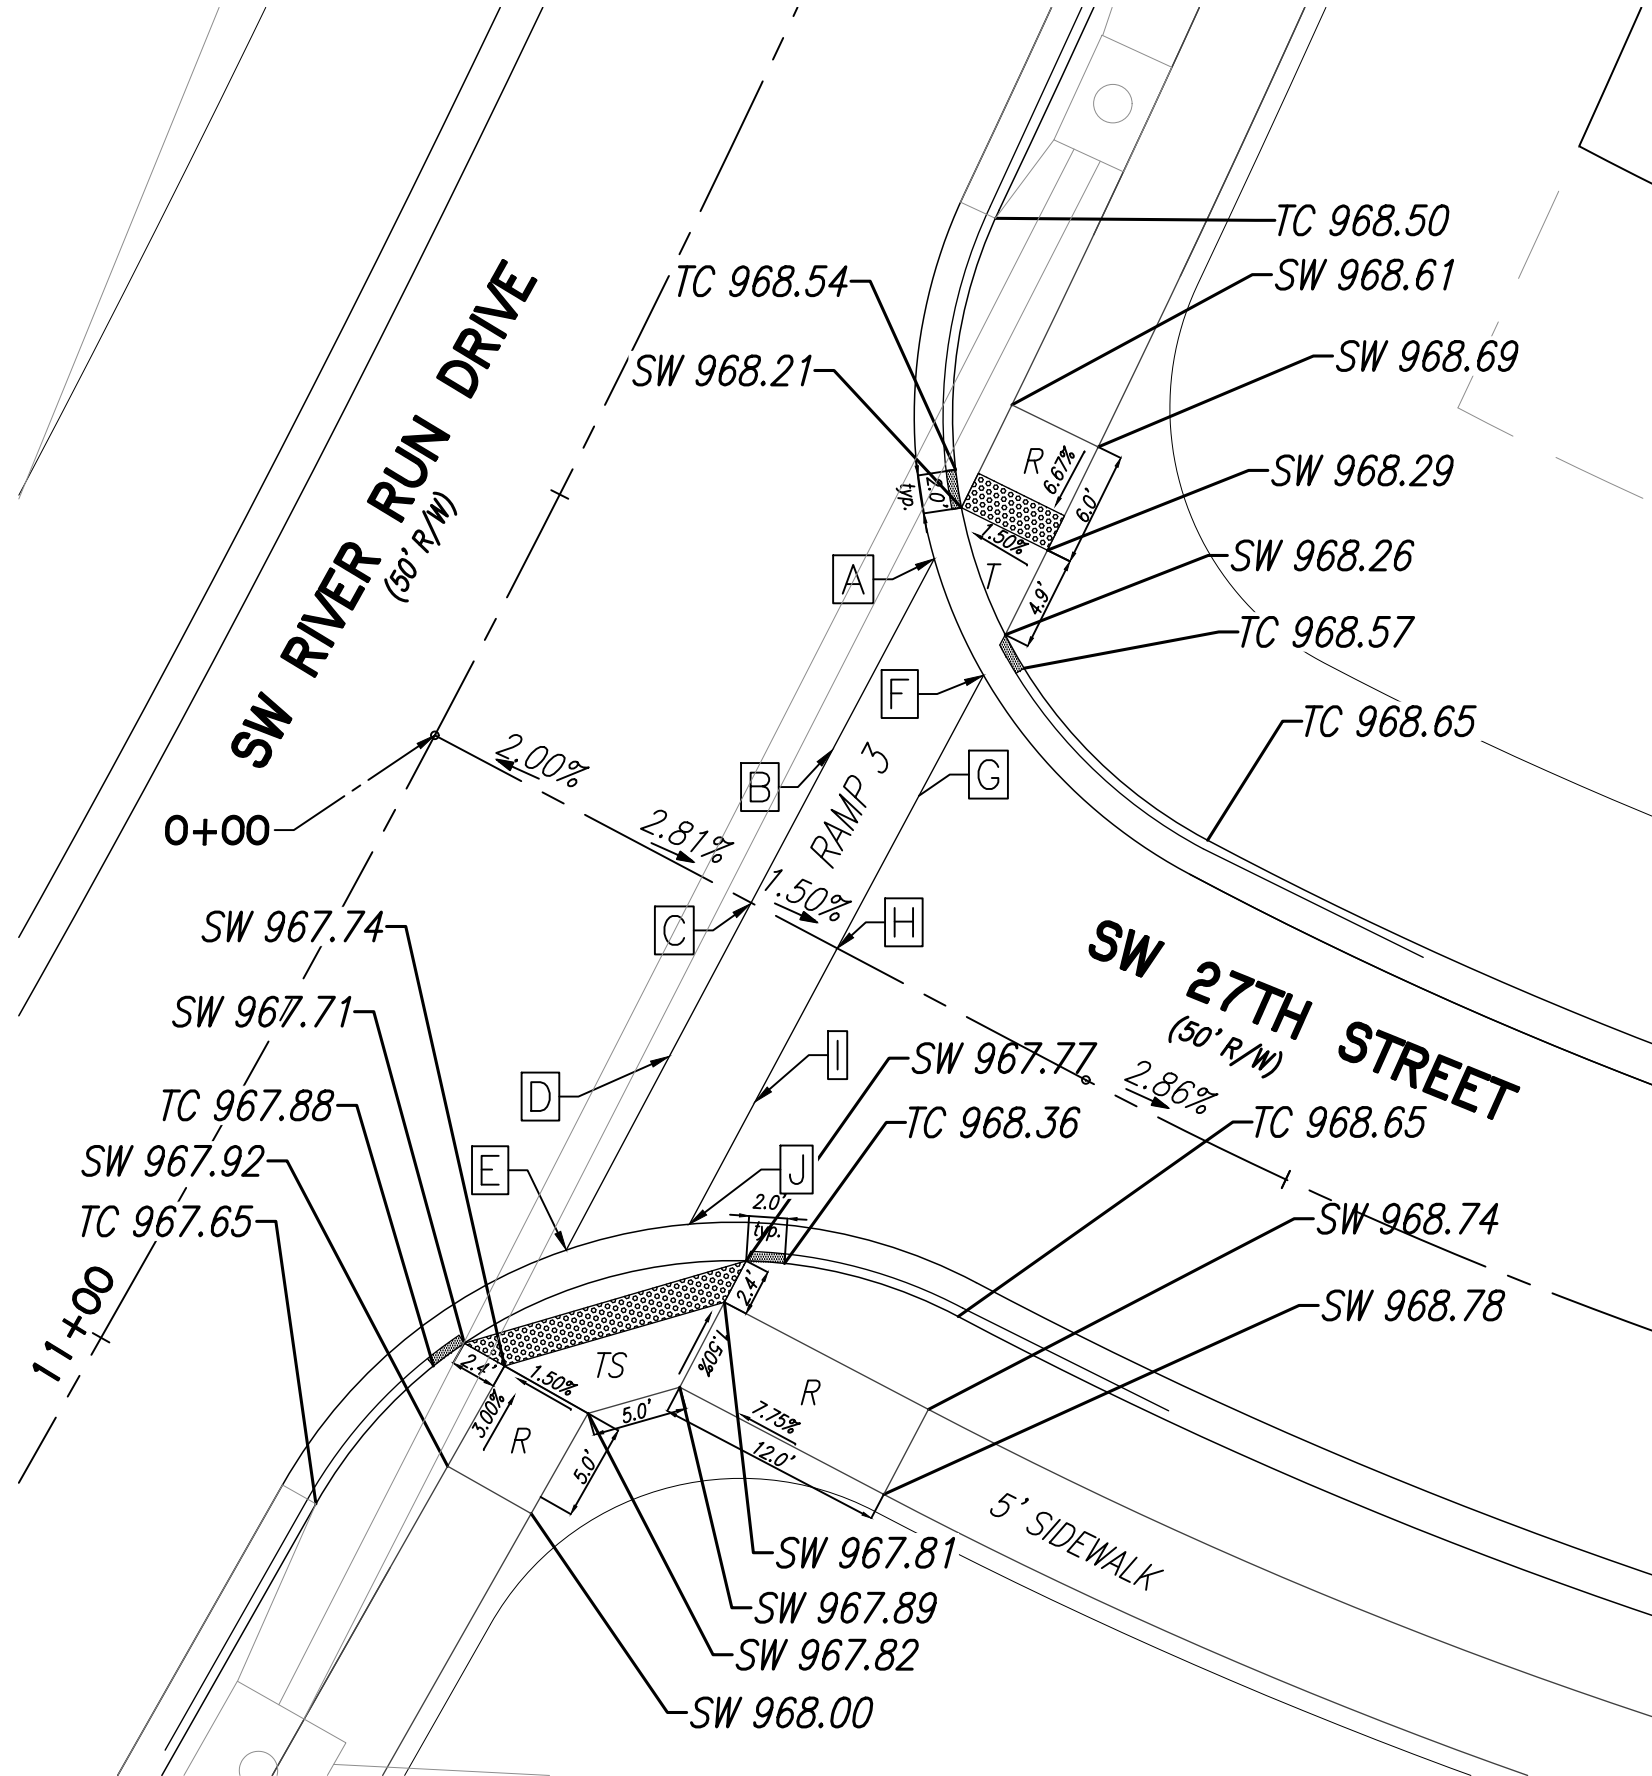

SW RIVER RUN DRIVE & SW 27TH ST ADA RAMP DETAILS

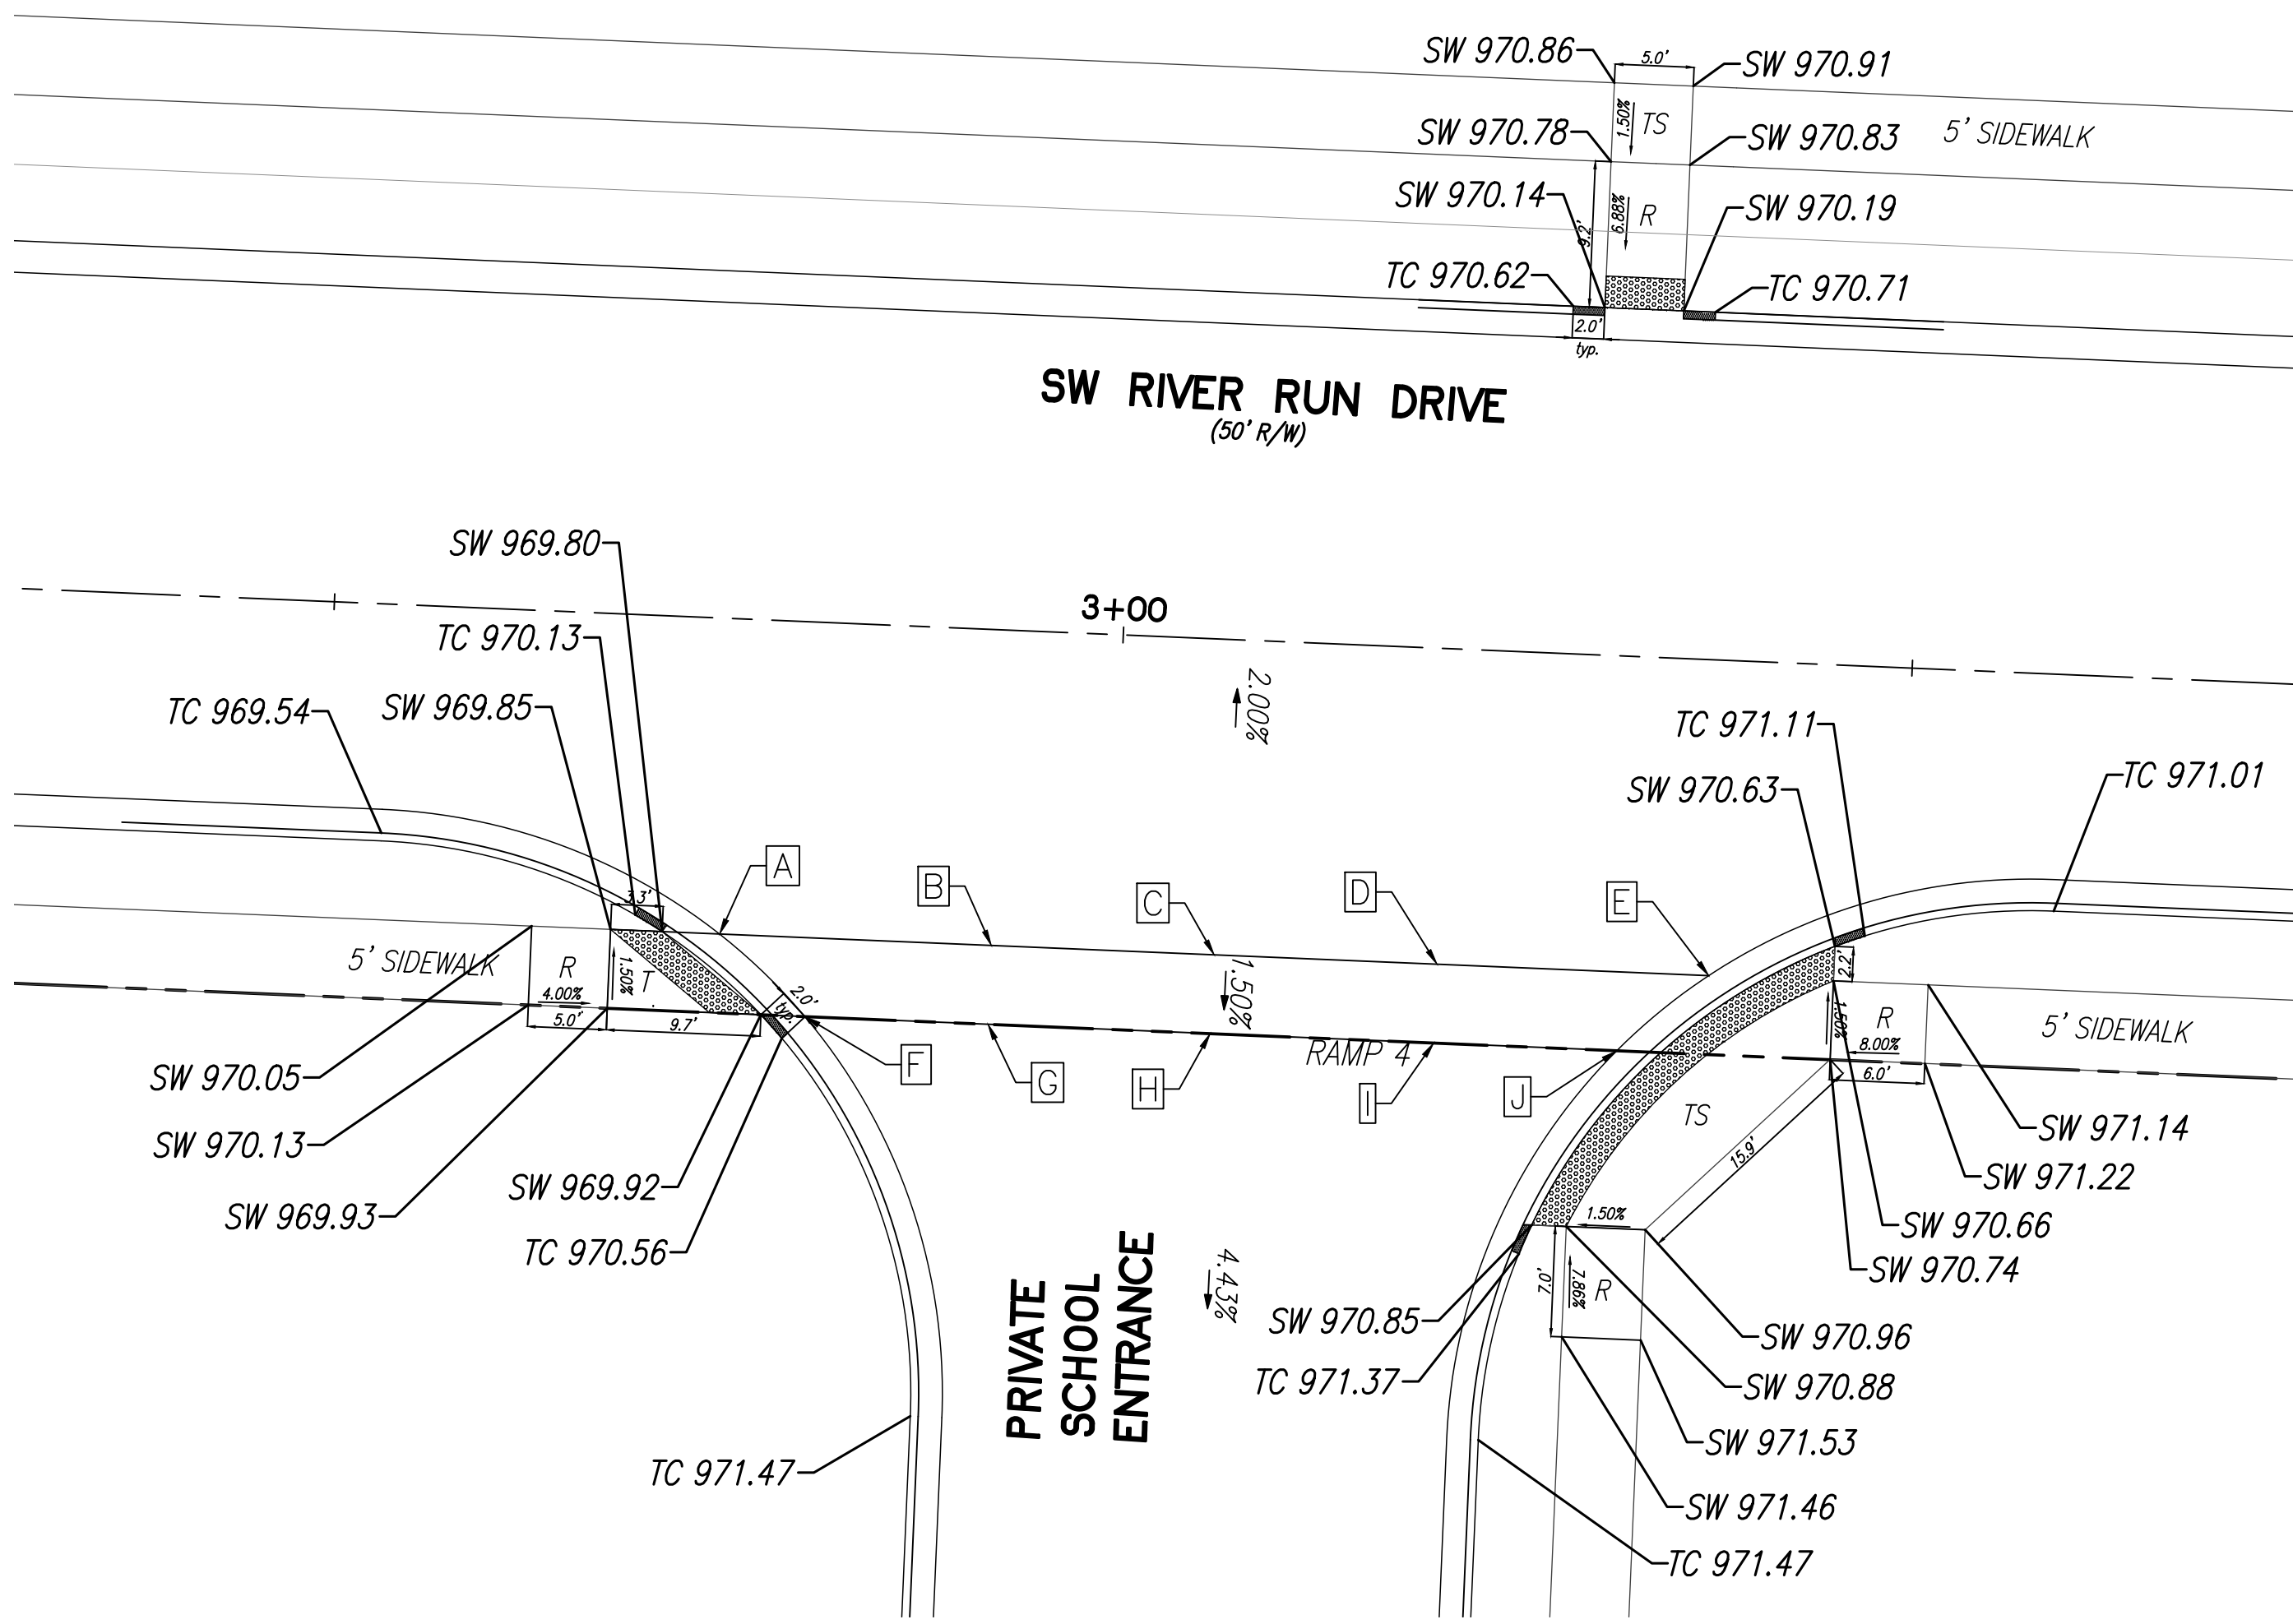

SW RIVER RUN DRIVE & SCHOOL ENTRANCE ADA RAMP DETAILS

SPOT ELEVATION TABLE				
	RAMP 1	RAMP 2	RAMP 3	RAMP 4
SPOT	ELEVATION	ELEVATION	ELEVATION	ELEVATION
A	971.43	977.64	968.22	969.80
B	971.74	977.65	968.08	970.10
C	972.04	977.70	968.02	970.21
D	971.97	977.53	967.91	970.43
E	971.93	977.34	967.76	970.70
F	971.51	977.69	968.29	970.90
G	971.82	977.73	968.16	970.18
H	972.12	977.78	968.10	970.29
I	972.48	977.61	967.99	970.51
J	972.01	977.44	967.80	970.75

REVISION



PHOENIX ENGINEERING & SURVEYING, LLC
3834 S. NORTHERN BLVD.
INDEPENDENCE, MO 64602
(816) 749-9000 FAX: (816) 743-9700
ENGINEERING CERTIFICATE NO: MO E-2000151302-D
SURVEYING CERTIFICATE NO: MO LS-2000151303-D

WHISPERING WOODS
LEE'S SUMMIT, JACKSON COUNTY, MO
STREET & STORM SEWER PLANS
ADA RAMP DETAILS

DESIGNED
BLG
DRAWN
BLG
SCALE
Noted
DATE
09-01-2017
JOB NO.
04078
SHEET