

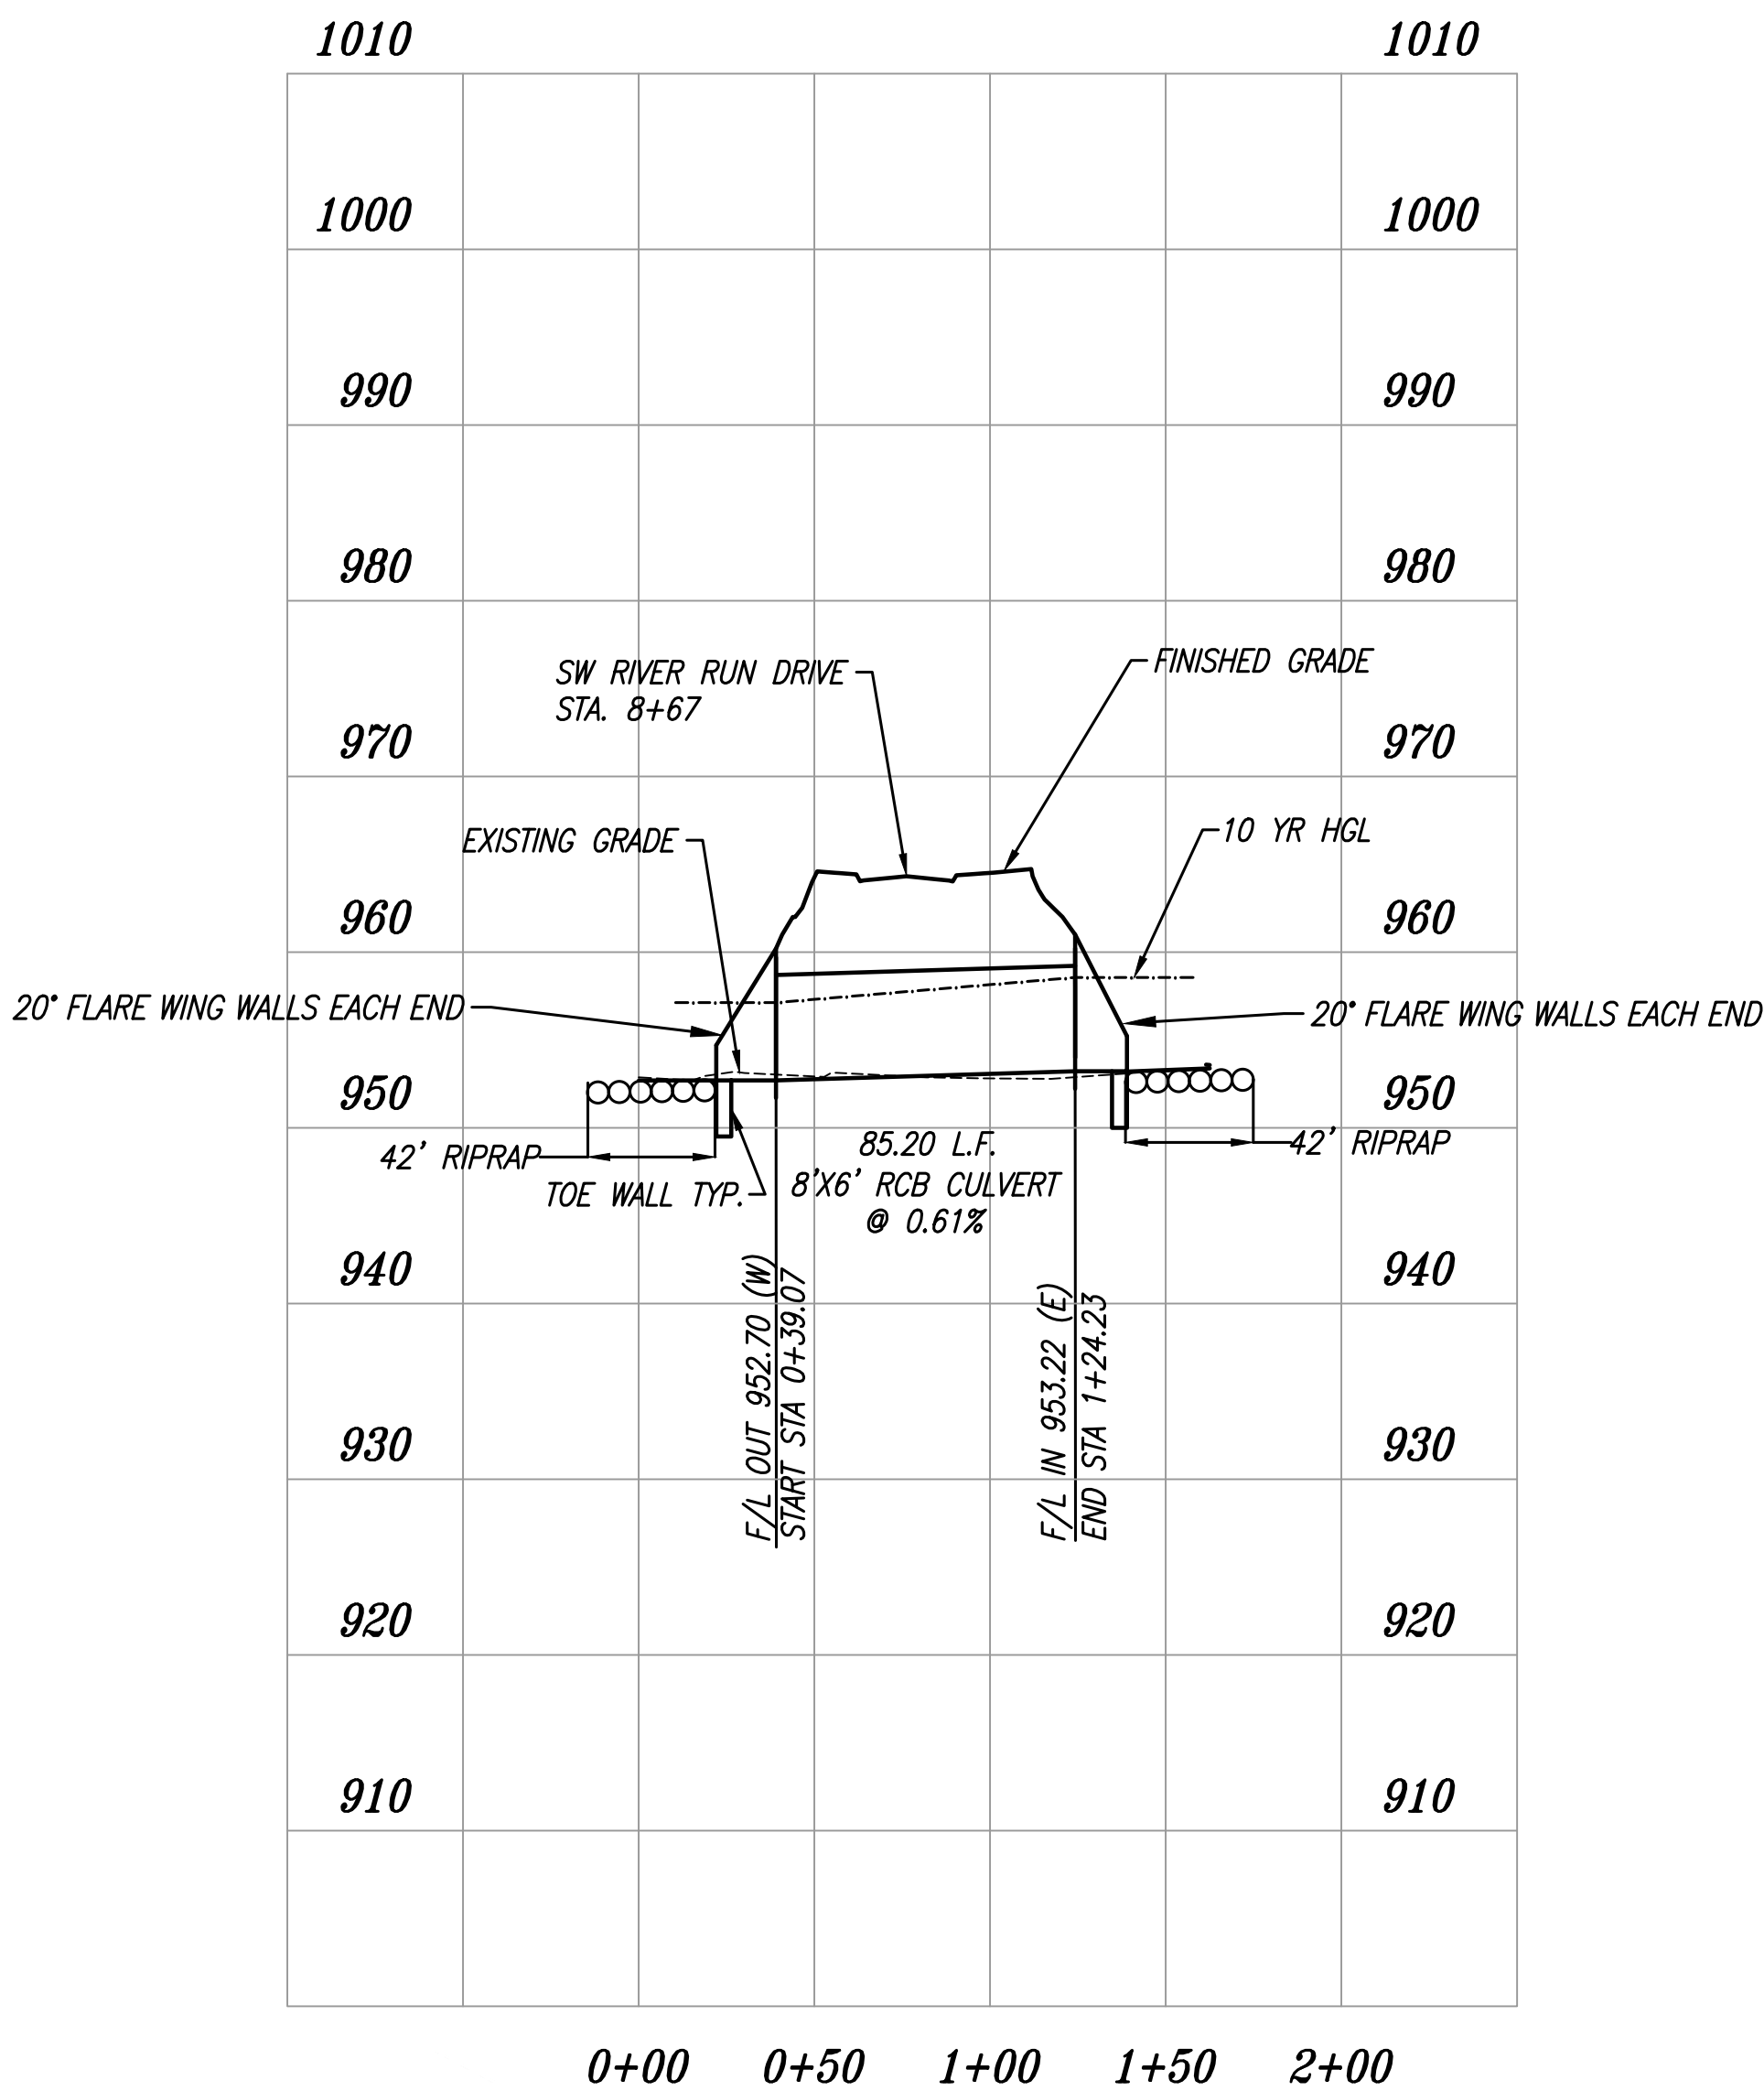


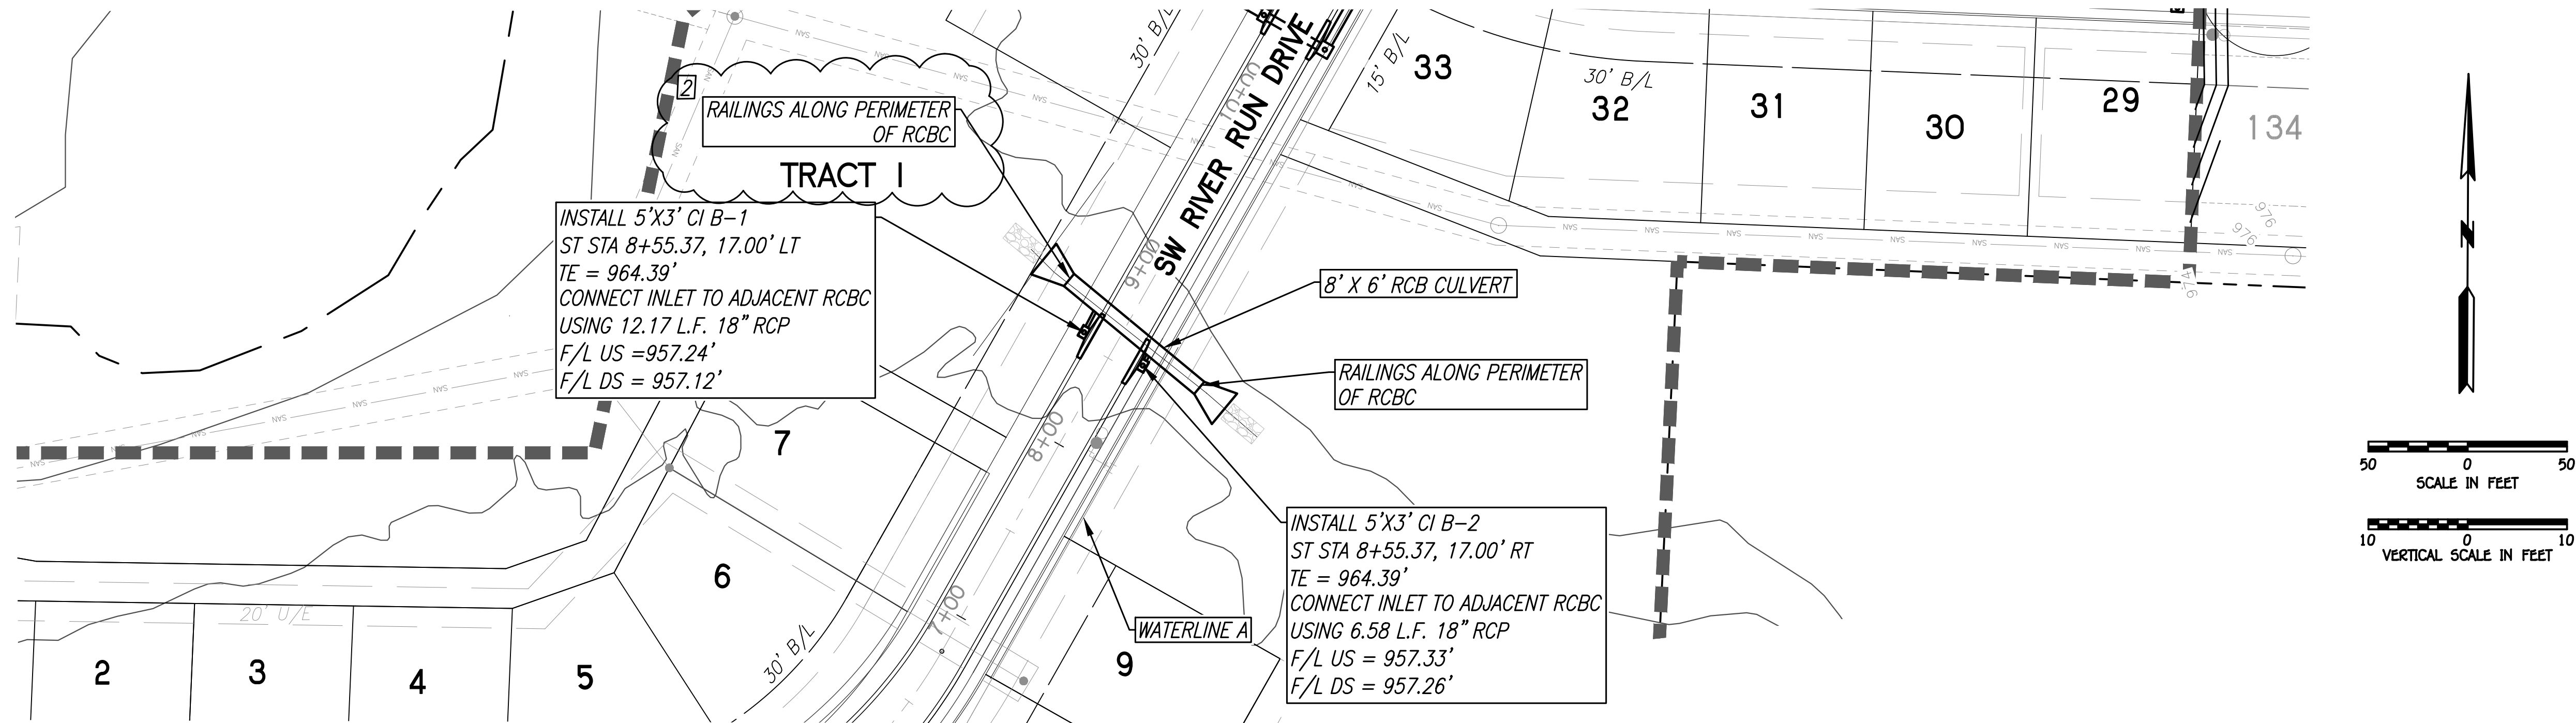


PROPOSED 8' X 6' RCB CULVERT

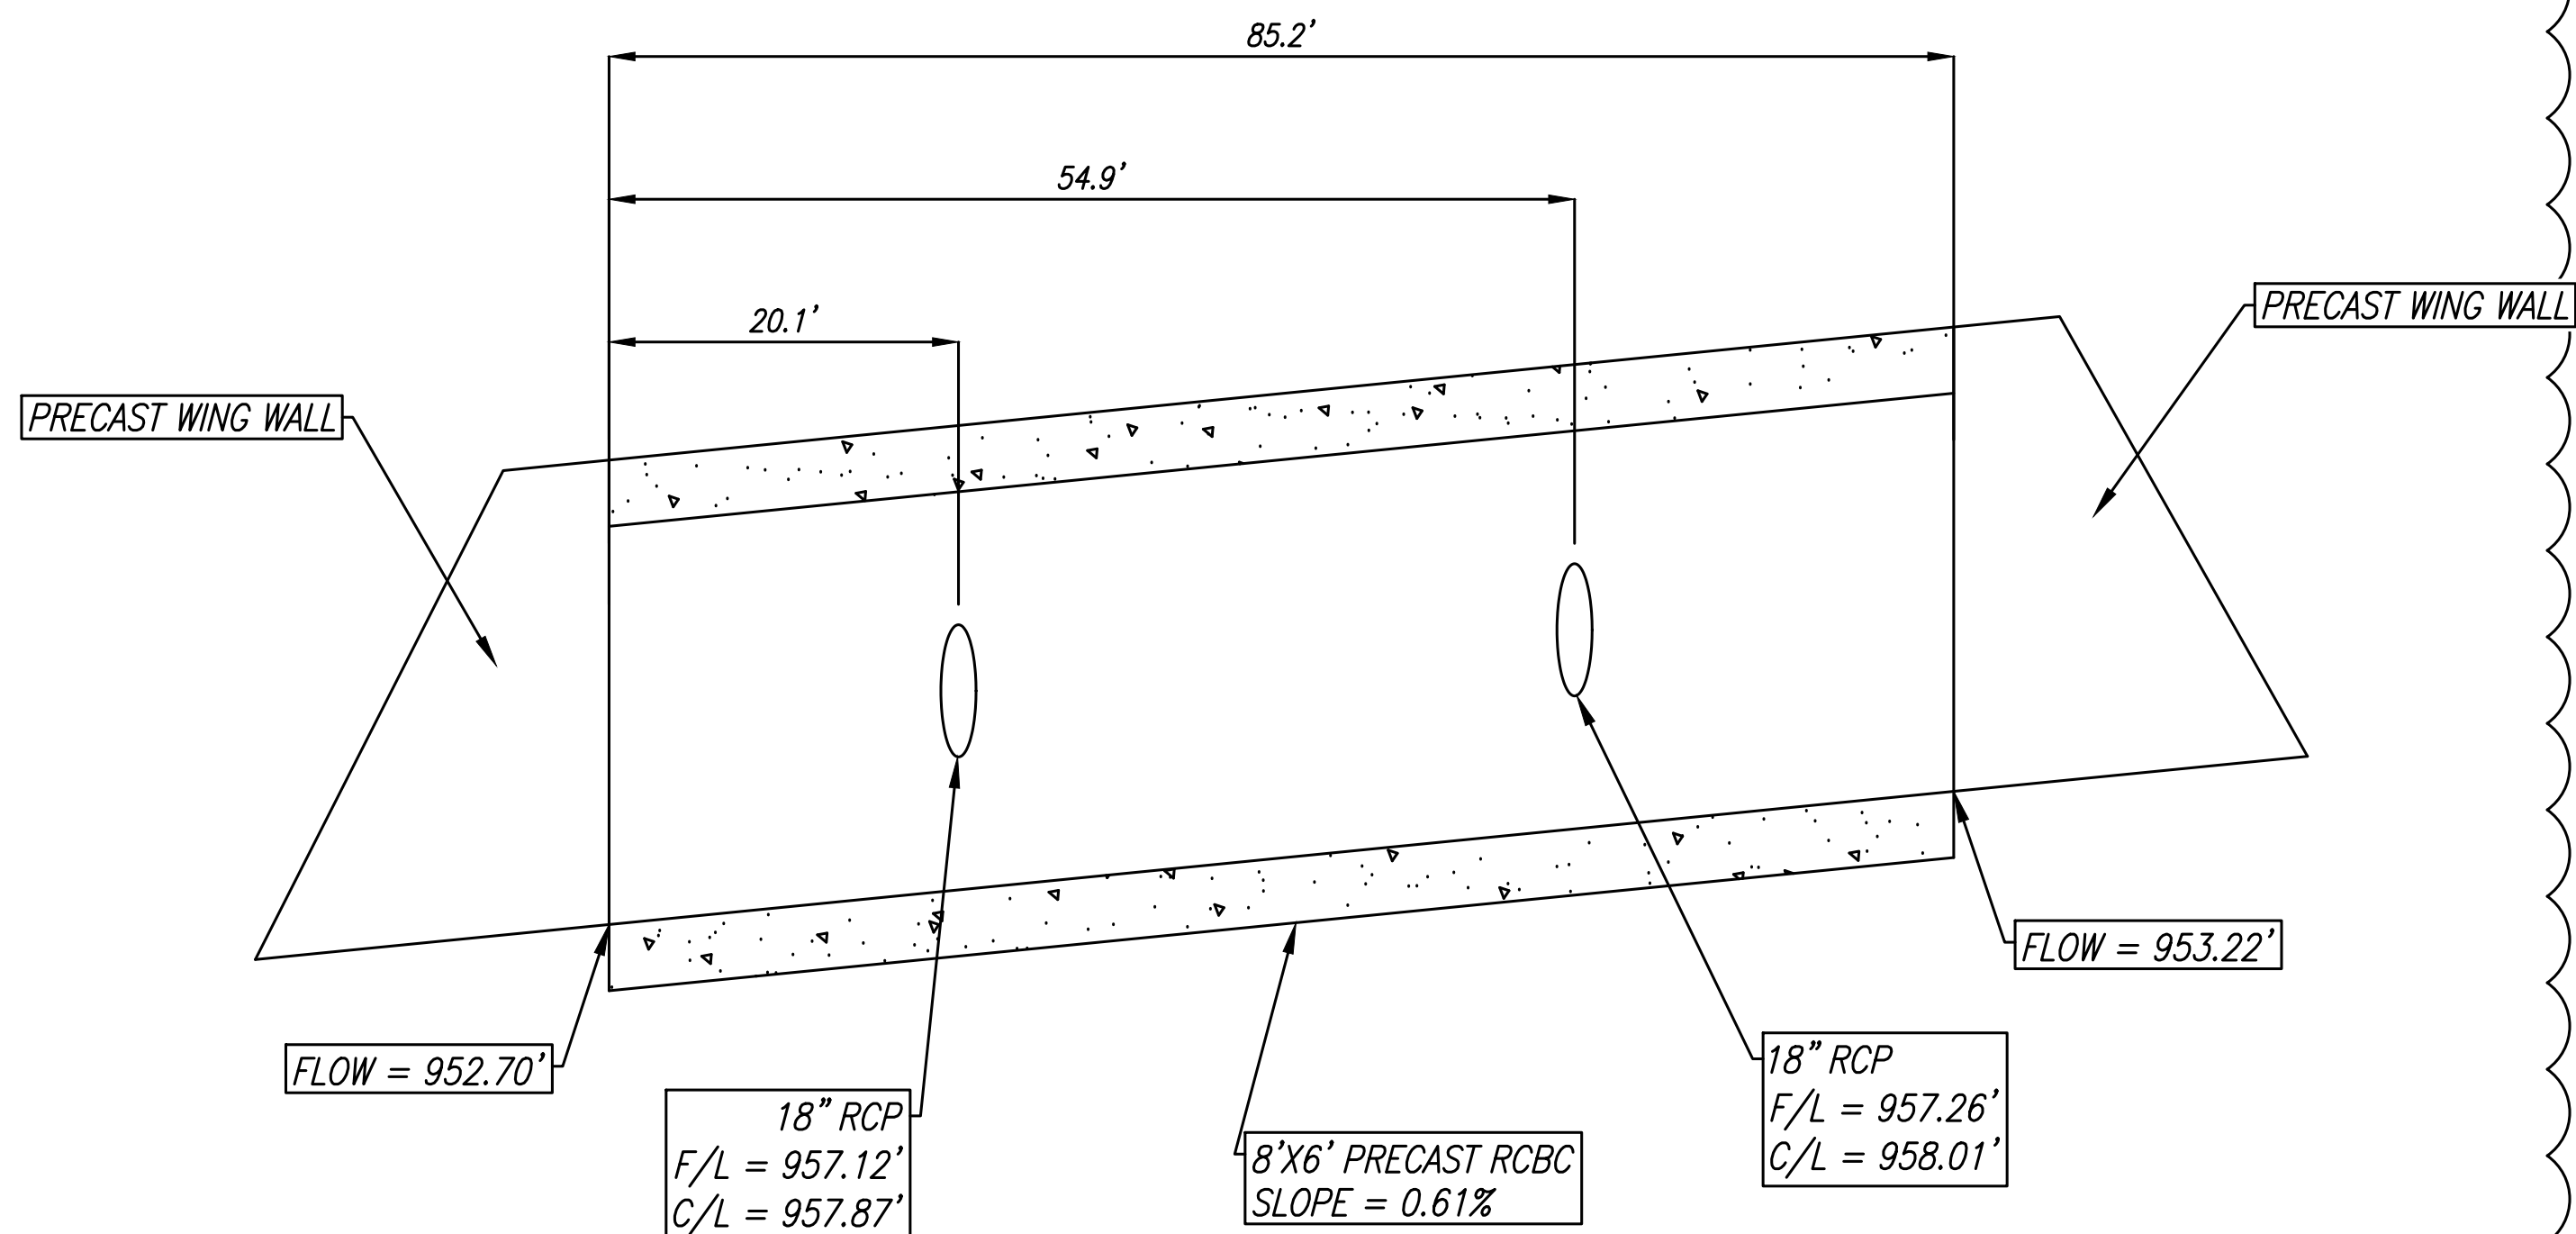

CULVERT DETAILS
N.T.S.

NOTE

RCBC AND WING WALL SHALL BE PRECAST.
CONTRACTOR TO PROVIDE SHOP DRAWINGS.
RCBC SHALL REQUIRE RAILINGS ON BOTH
ENDS. SHOP DRAWINGS SHALL INCLUDE
REQUIRED RAILINGS.

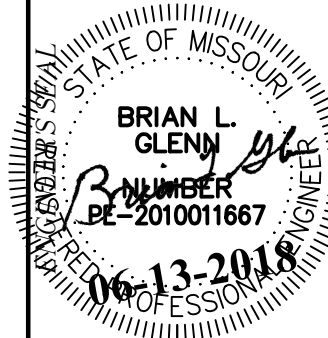

PHOENIX ENGINEERING
& SURVEYING, LLC

3833 S. NORTHERN BLVD.
INDEPENDENCE, MO 64602
(816) 743-9000 FAX: (816) 743-9700
ENGINEERING CERTIFICATE NO: MO E-2000151302-D
SURVEYING CERTIFICATE NO: MO LS-2000151303-D

AS AGENT OF
PHOENIX ENGINEERING
& SURVEYING, LLC

KS: E-853
KS: LS-138

WHISPERING WOODS
LEE'S SUMMIT, JACKSON COUNTY, MO
STREET & STORM SEWER PLANS
STORM PLAN & PROFILE

DESIGNED
BLG
DRAWN
BLG
SCALE
Noted
DATE
09-01-2017
JOB NO.
04078
SHEET