





WATER QUALITY POND OUTFALL STRUCTURE DETAIL

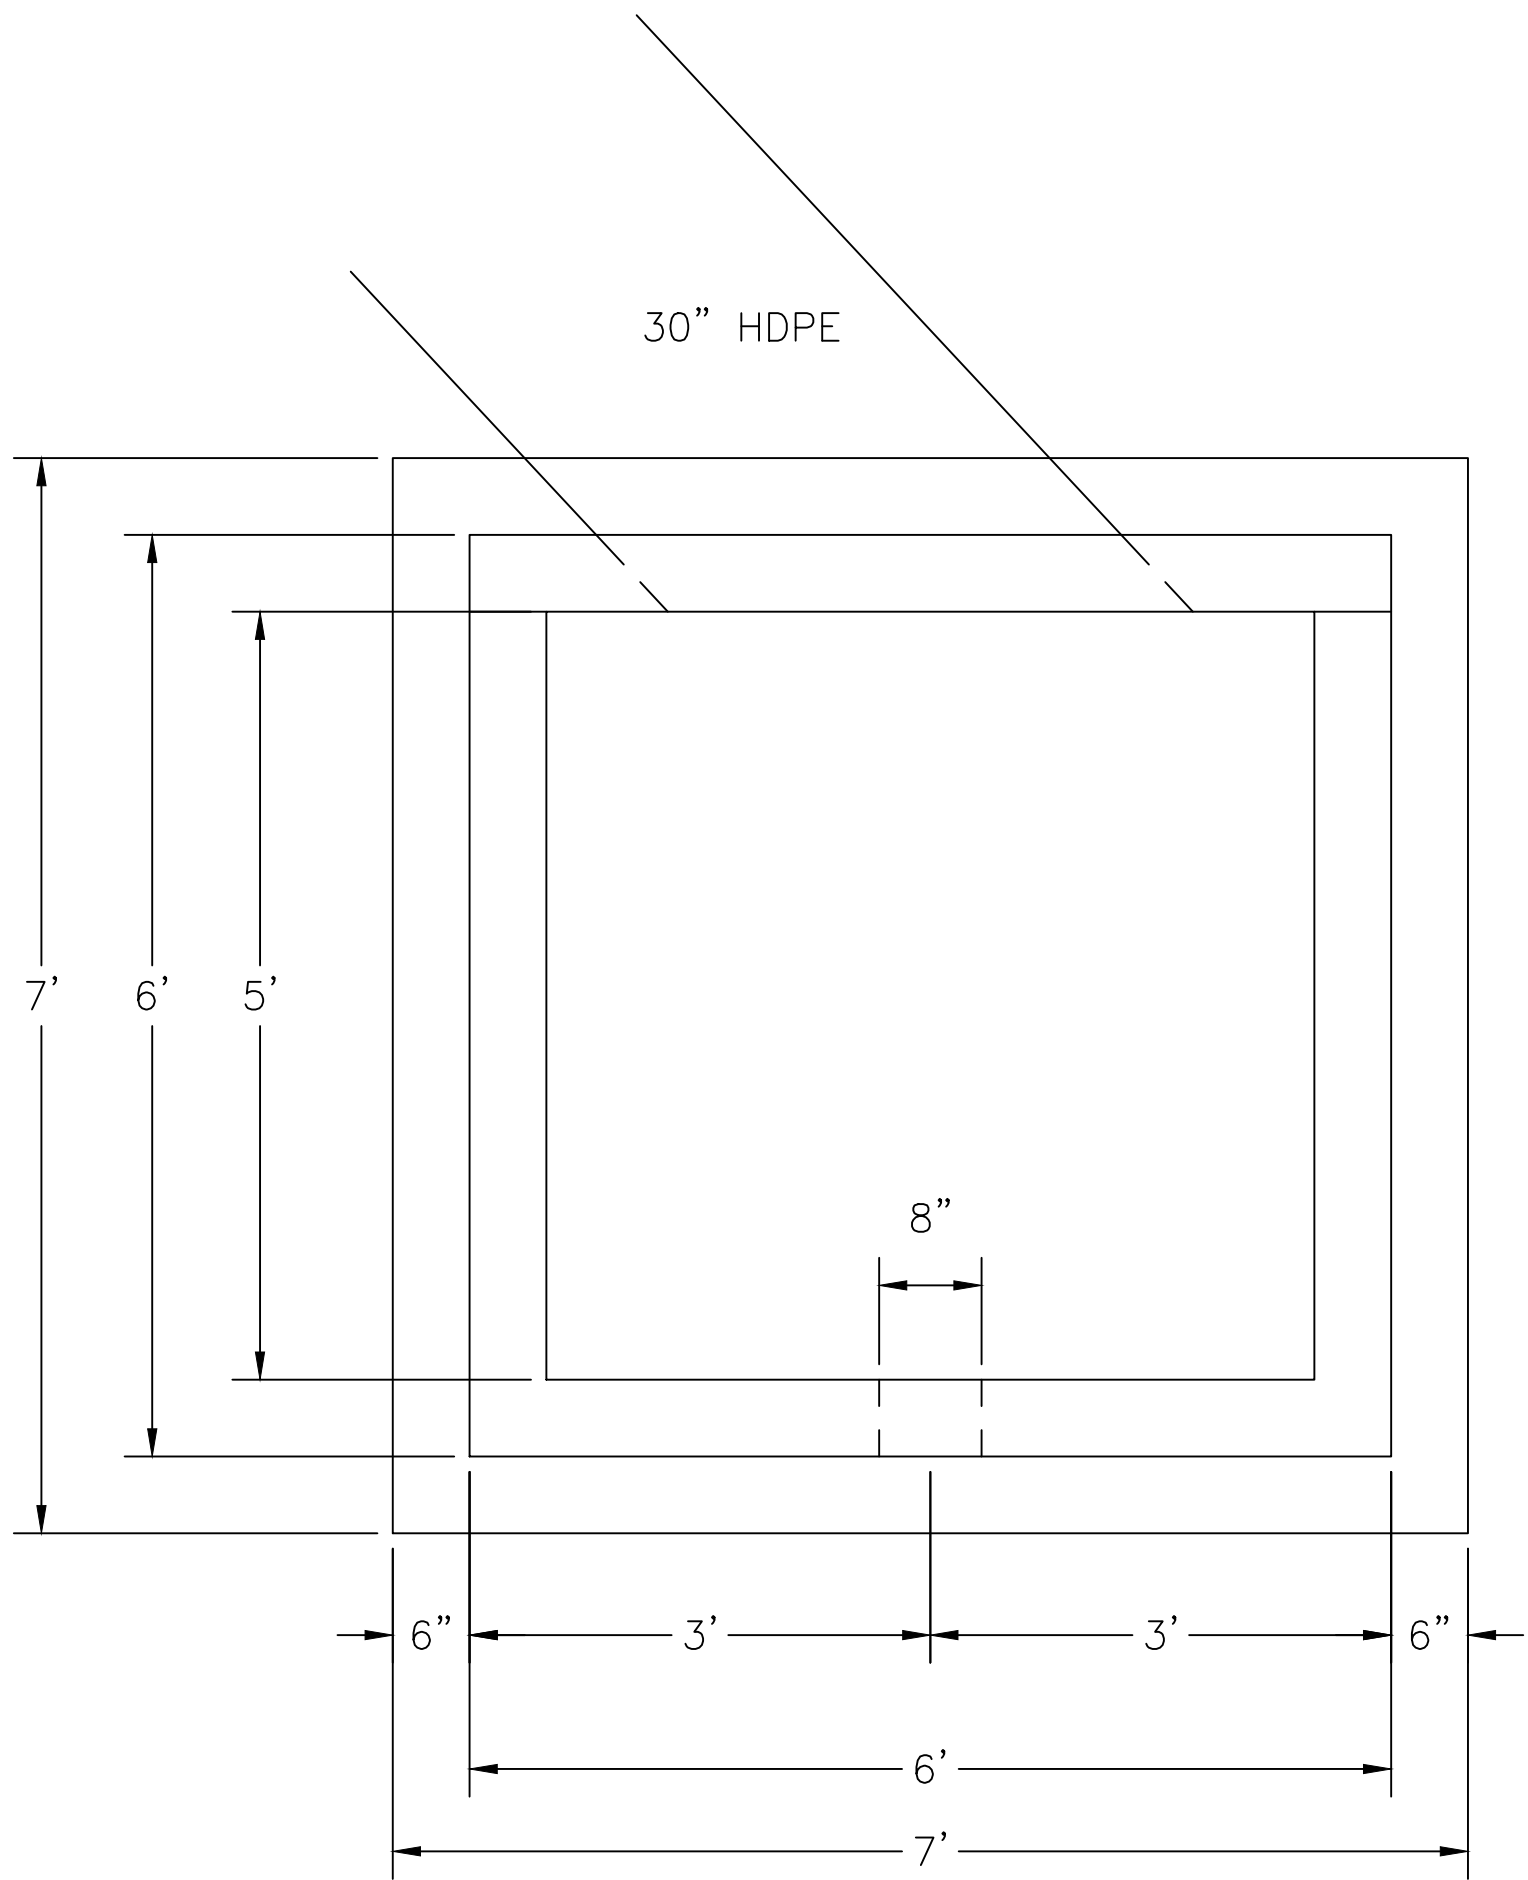


TOP VIEW

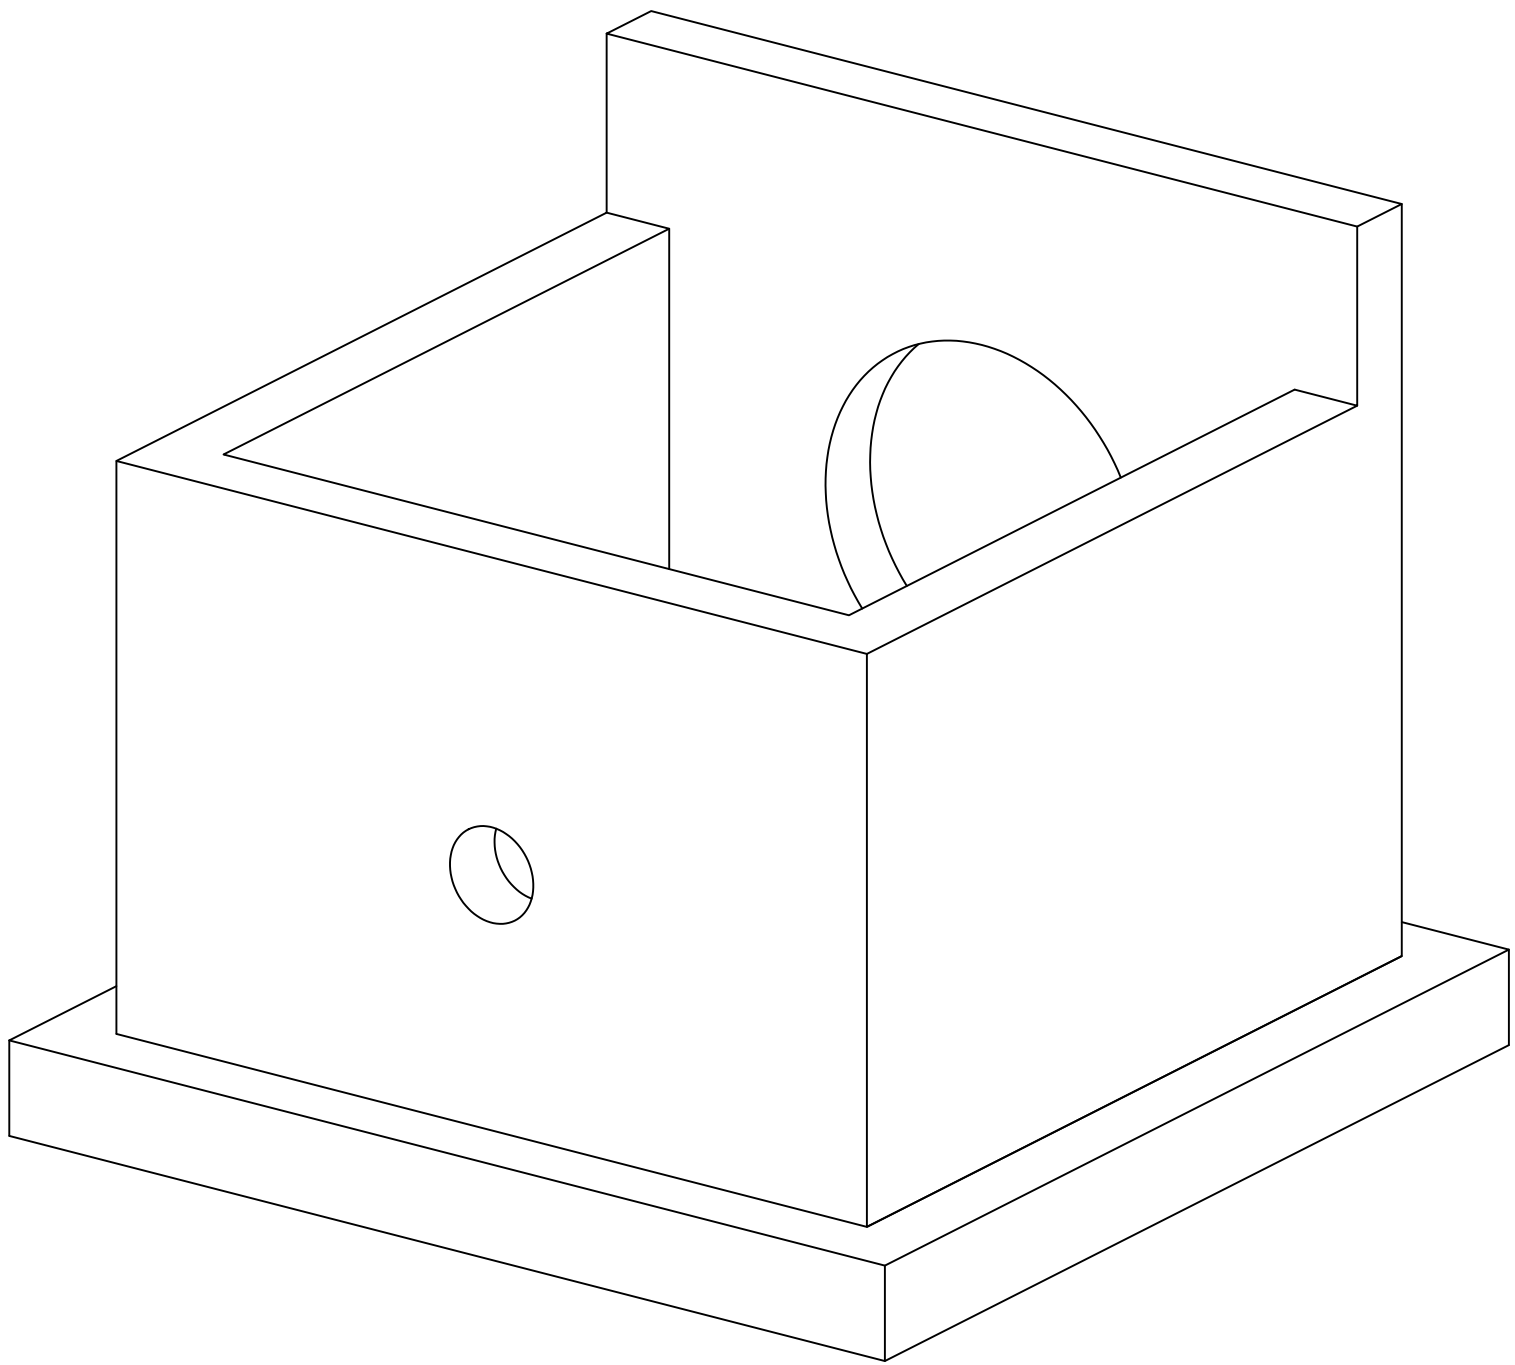

ISOMETRIC VIEW

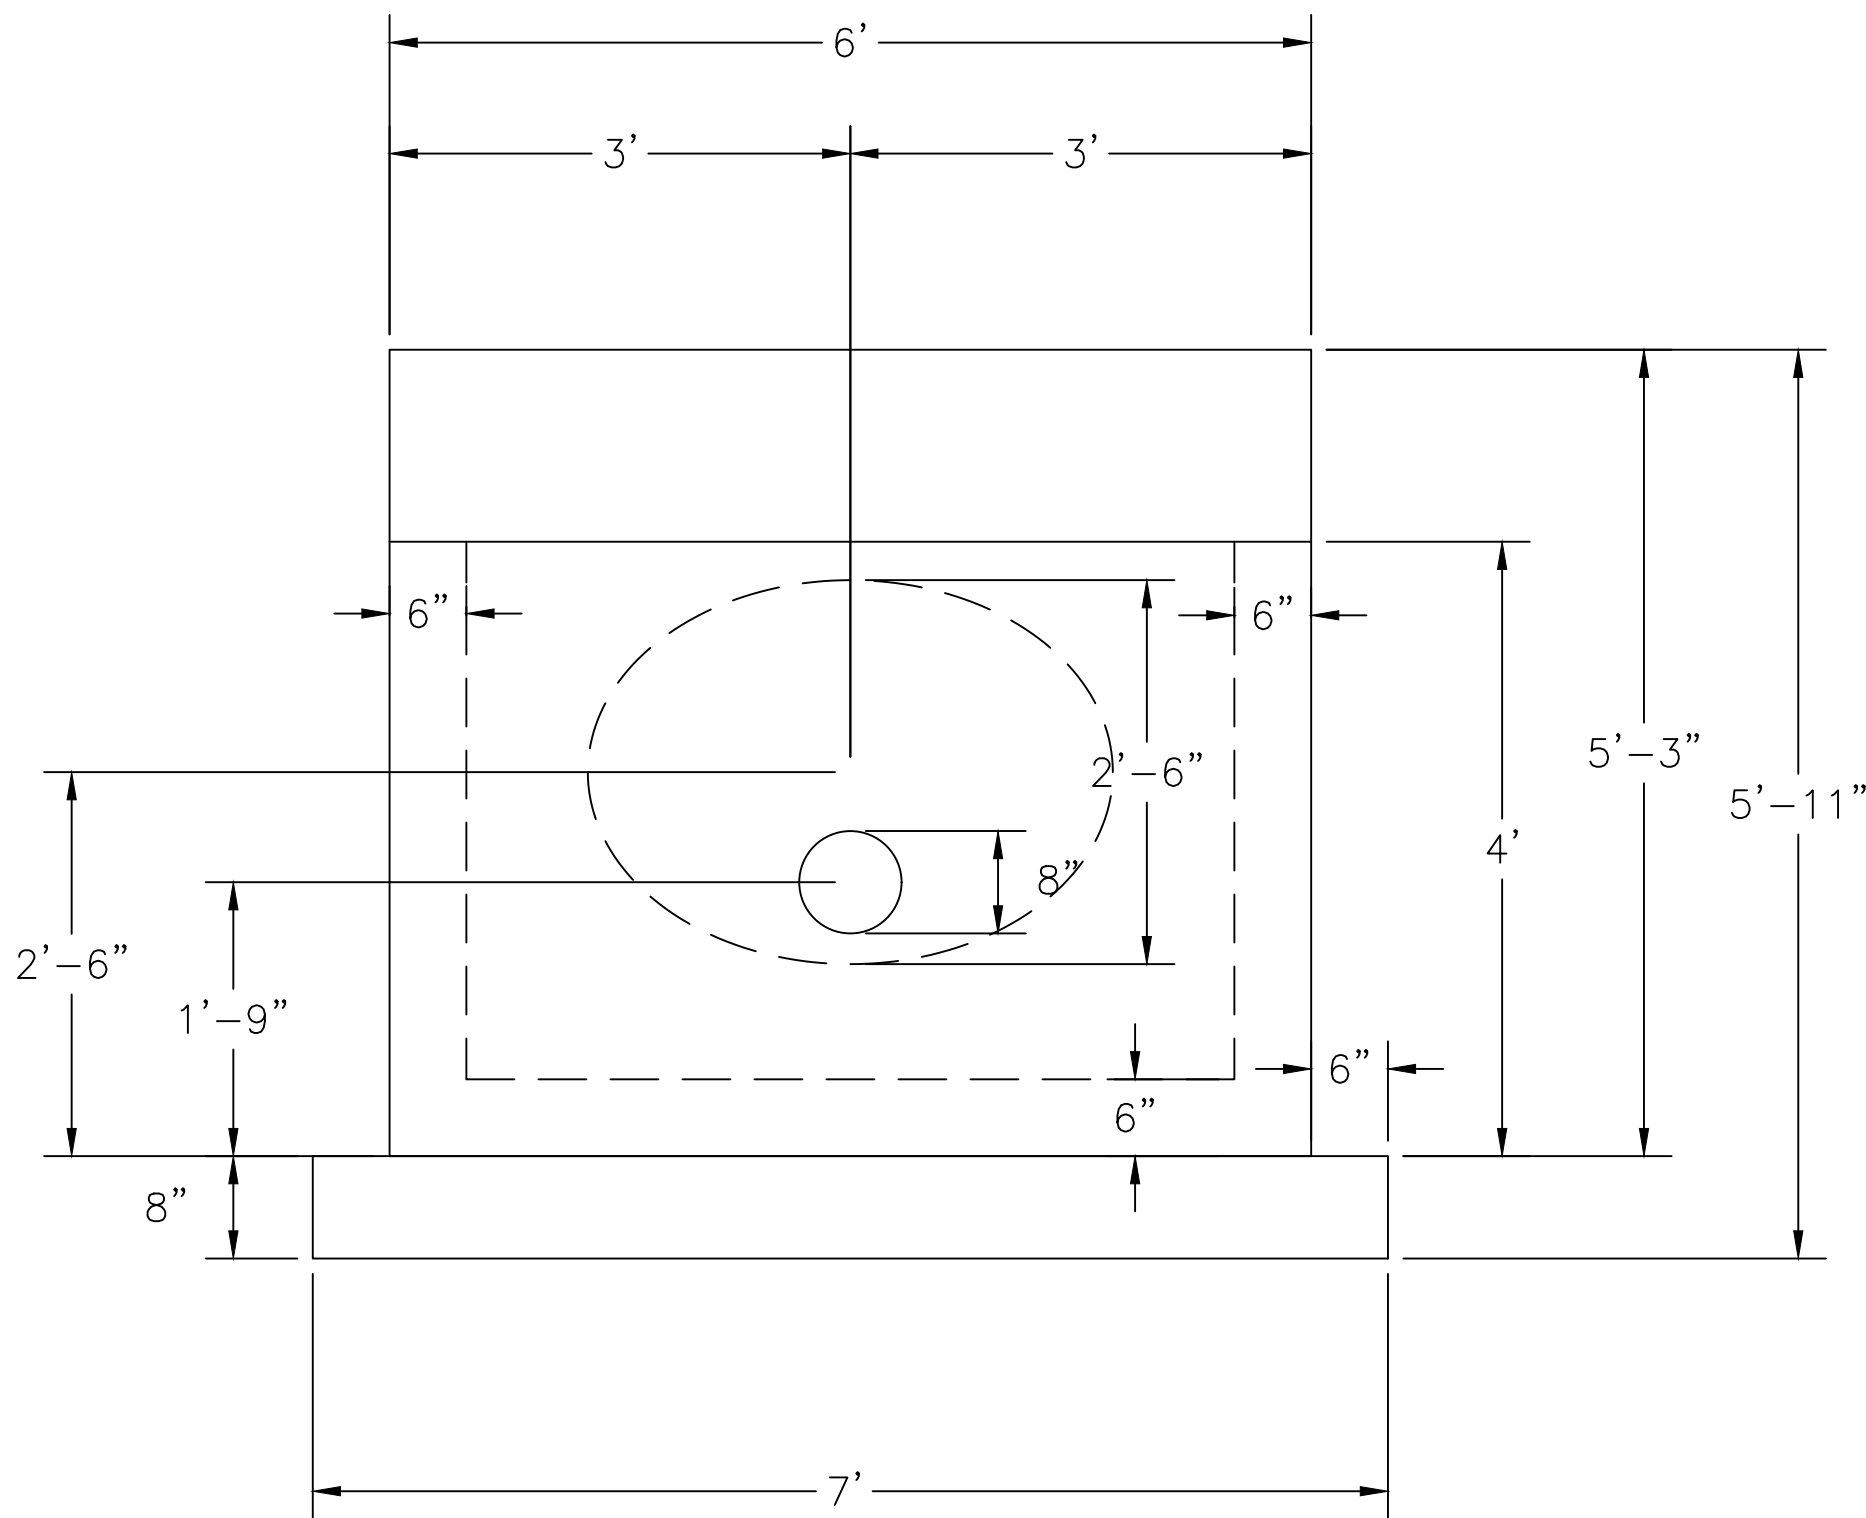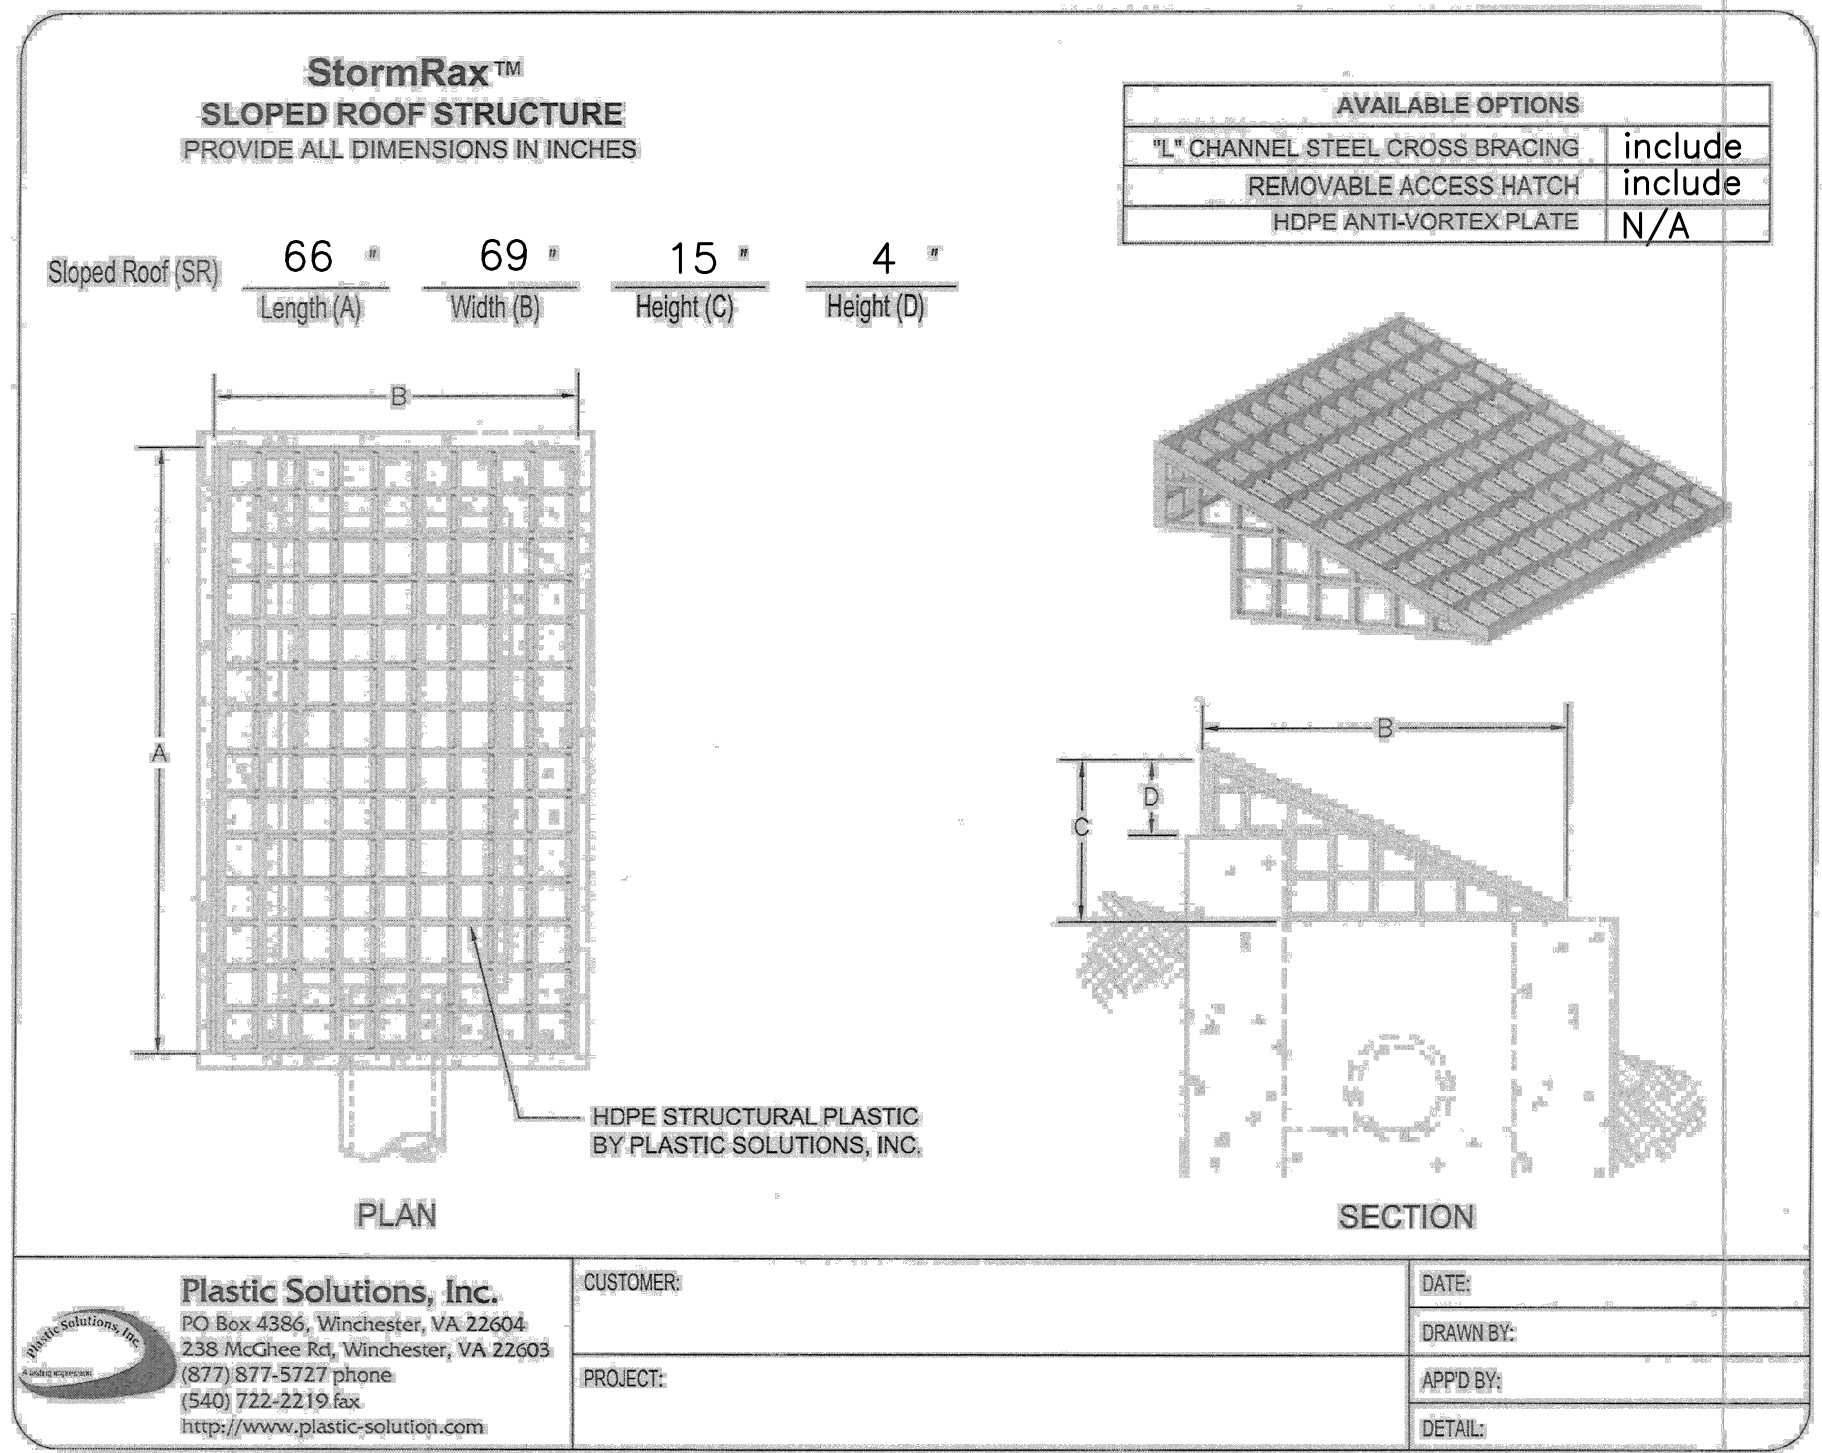

FRONT VIEW

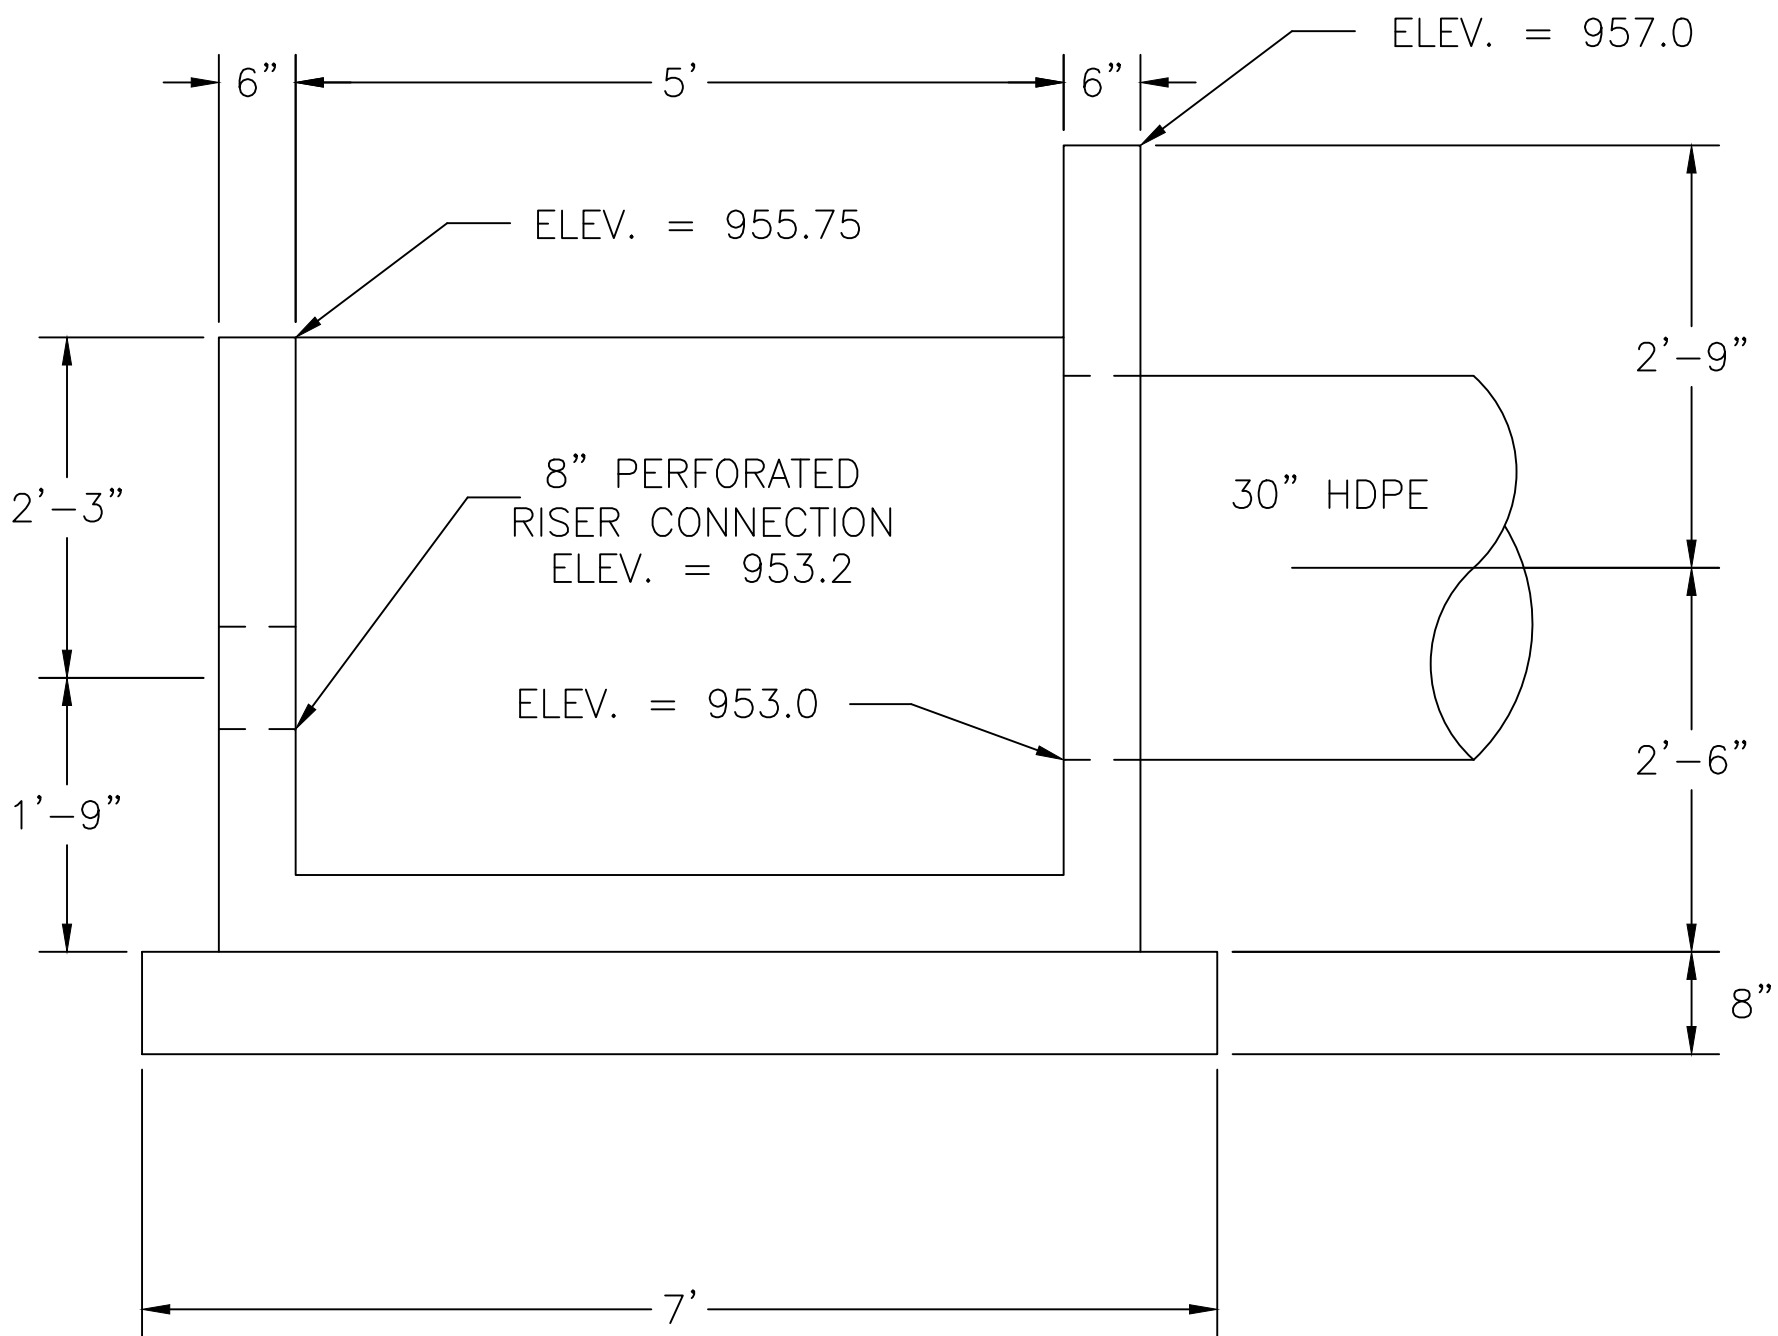

SIDE VIEW

NOTE

OUTLET STRUCTURE SHALL BE PRECAST IN NATURE. CONTRACTOR TO PROVIDE SHOP DRAWINGS FOR APPROVAL PRIOR TO MANUFACTURING.

PHOENIX ENGINEERING & SURVEYING, LLC

3833 S. NORTHERN BLVD.
INDEPENDENCE, MO 64602
(816) 743-9000 FAX: (816) 743-9700
ENGINEERING CERTIFICATE NO: MO E-2000151302-D KS: E-863
SURVEYING CERTIFICATE NO: MO LS-2000151303-D KS: LS-138

WHISPERING WOODS
LEE'S SUMMIT, JACKSON COUNTY, MO
STREET & STORM SEWER PLANS
POND OUTFLET DETAIL

DESIGNED
BLG
DRAWN
BLG
SCALE
Noted
DATE
09-01-2017
JOB NO.
04078
SHEET

ENGINEER'S SEAL

REVISION

THE SEAL(S) AND SIGNATURE(S) APPLY ONLY TO THE DOCUMENT TO WHICH THEY ARE AFFIXED, AND EXPRESSLY DISCLAIM ANY RESPONSIBILITY FOR ALL OTHER PLANS, SPECIFICATIONS, ESTIMATES, REPORTS, OR OTHER DOCUMENTS OR INSTRUMENTS RELATING TO OR INTENDED TO BE USED FOR ANY PART OR PARTS OF THE ENGINEERING OR SURVEYING PROJECT.