
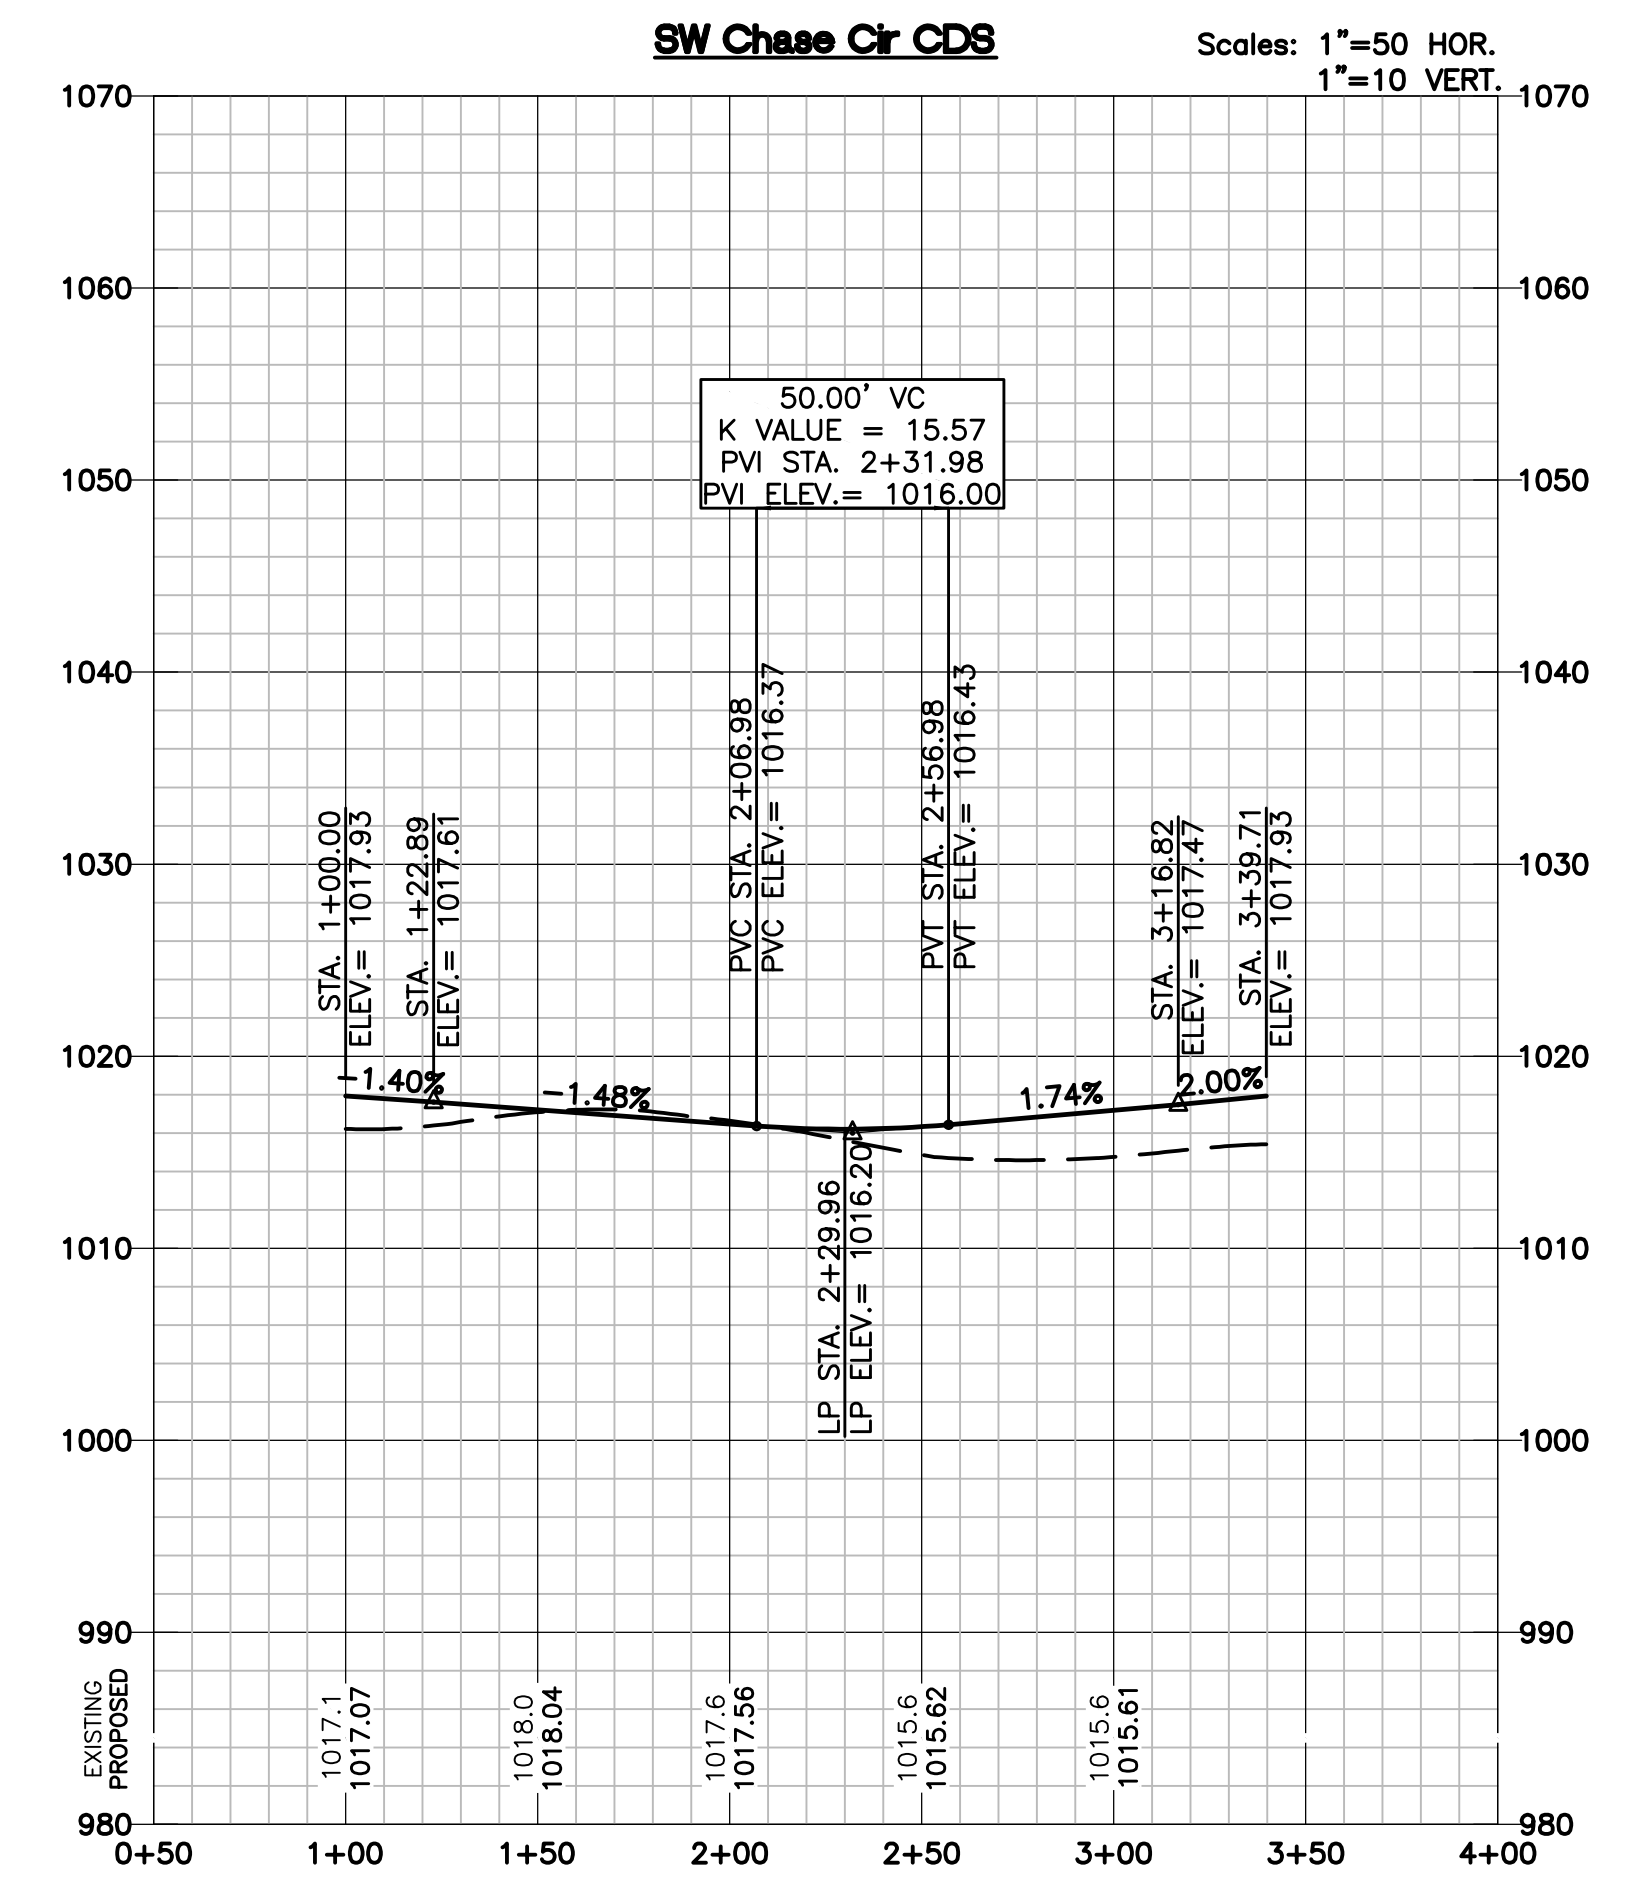
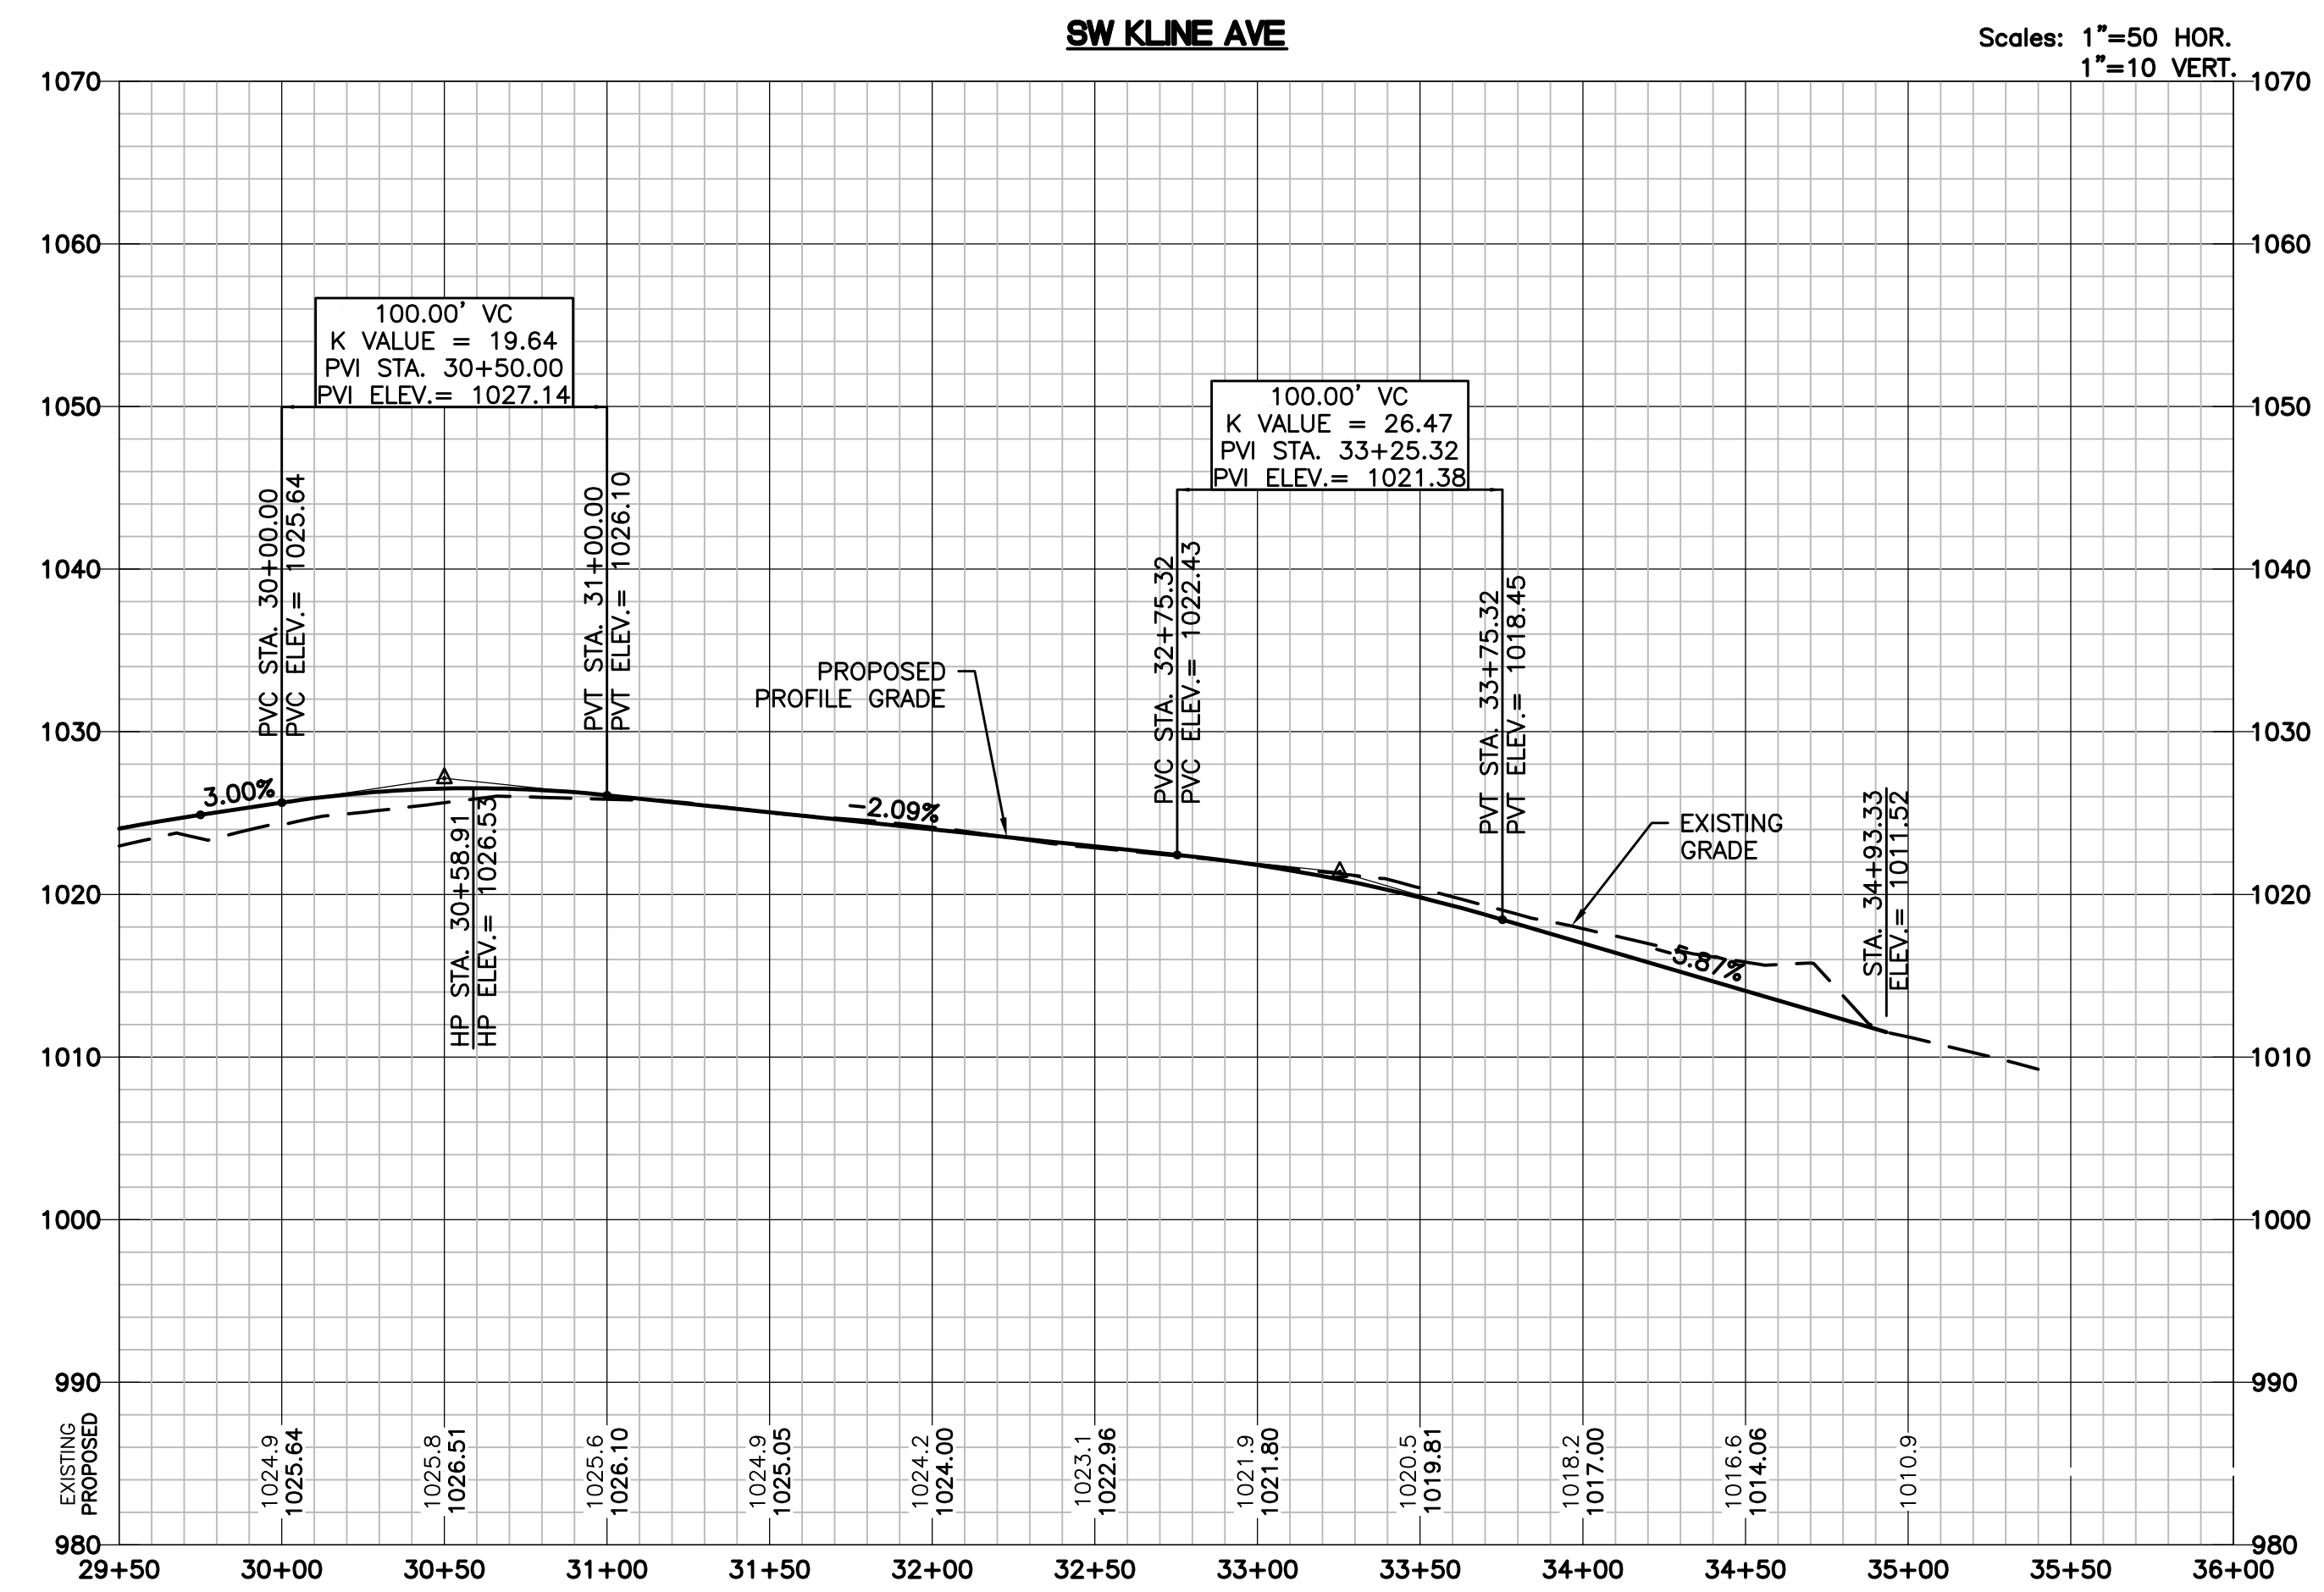
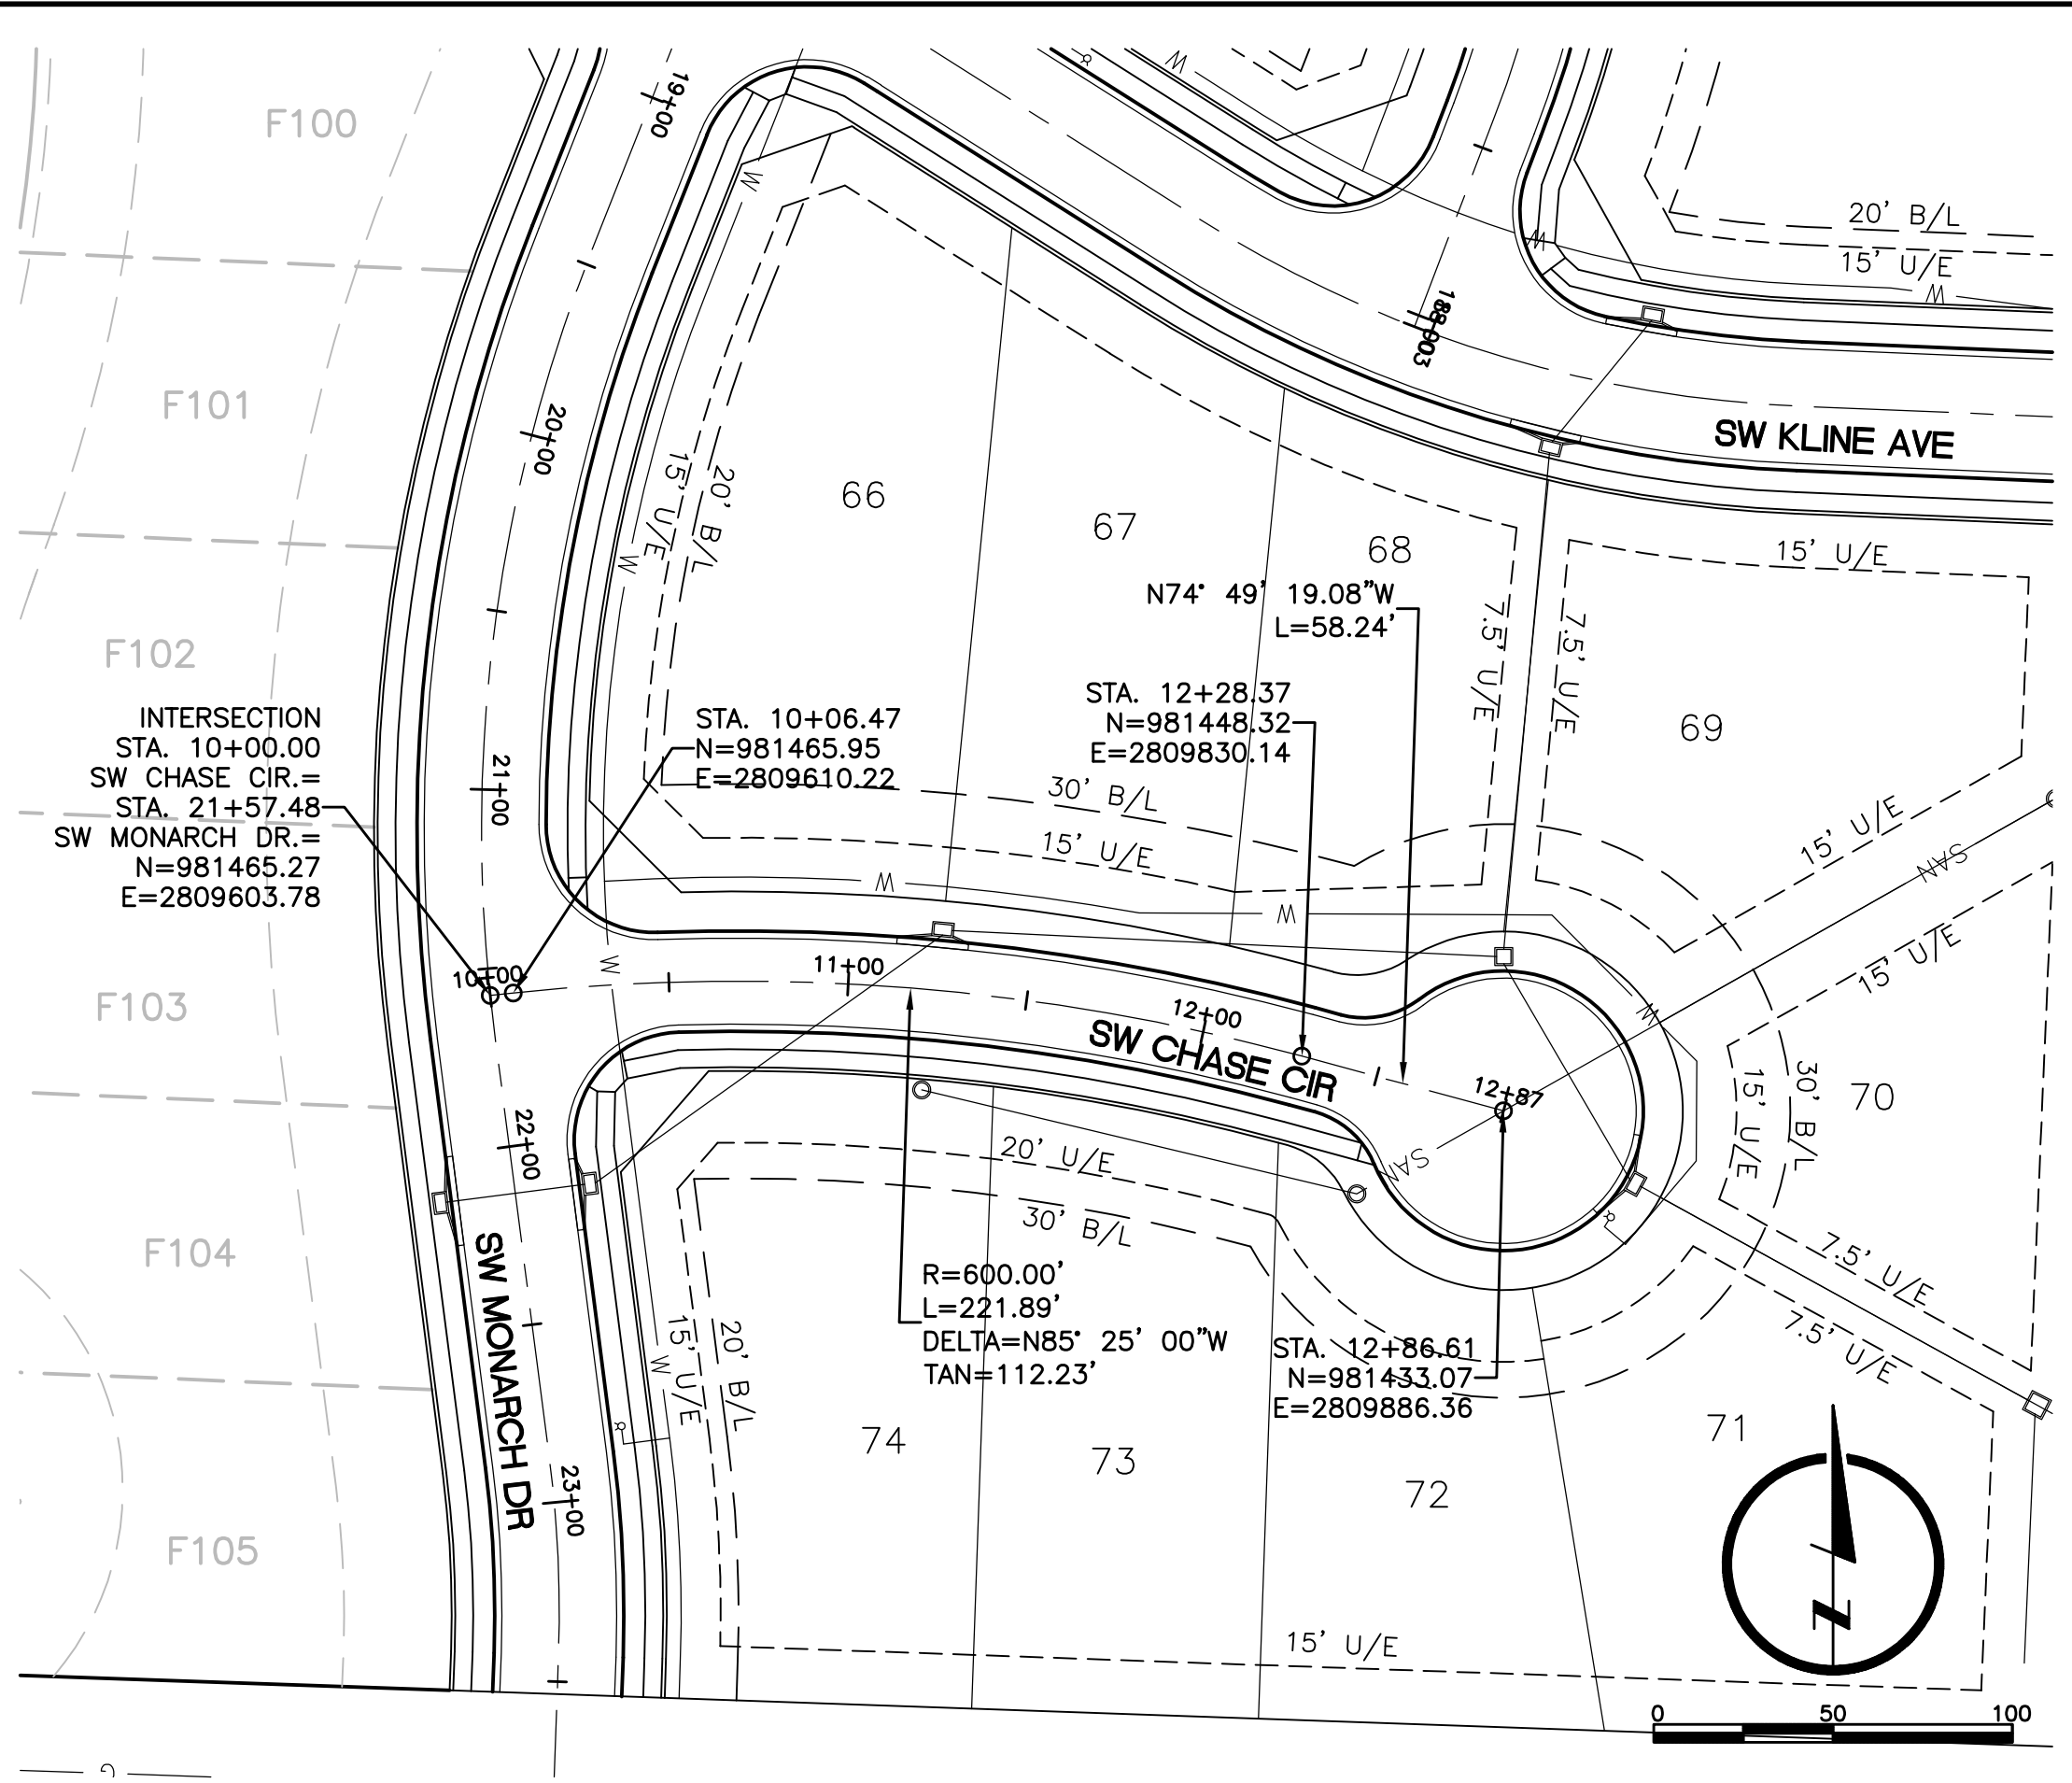


L:\Engineering\031050 SVFDG Summit View Farms 3rd Plat\Drawings\CONSTRUCTION DRAWINGS\PAV-PLANS\PAV-FPM-FPM-03.dwg, 7/20/2018 9:21:51 AM, JAMIE MCURRY, LAMP RYNEARSON & ASSOCIATES

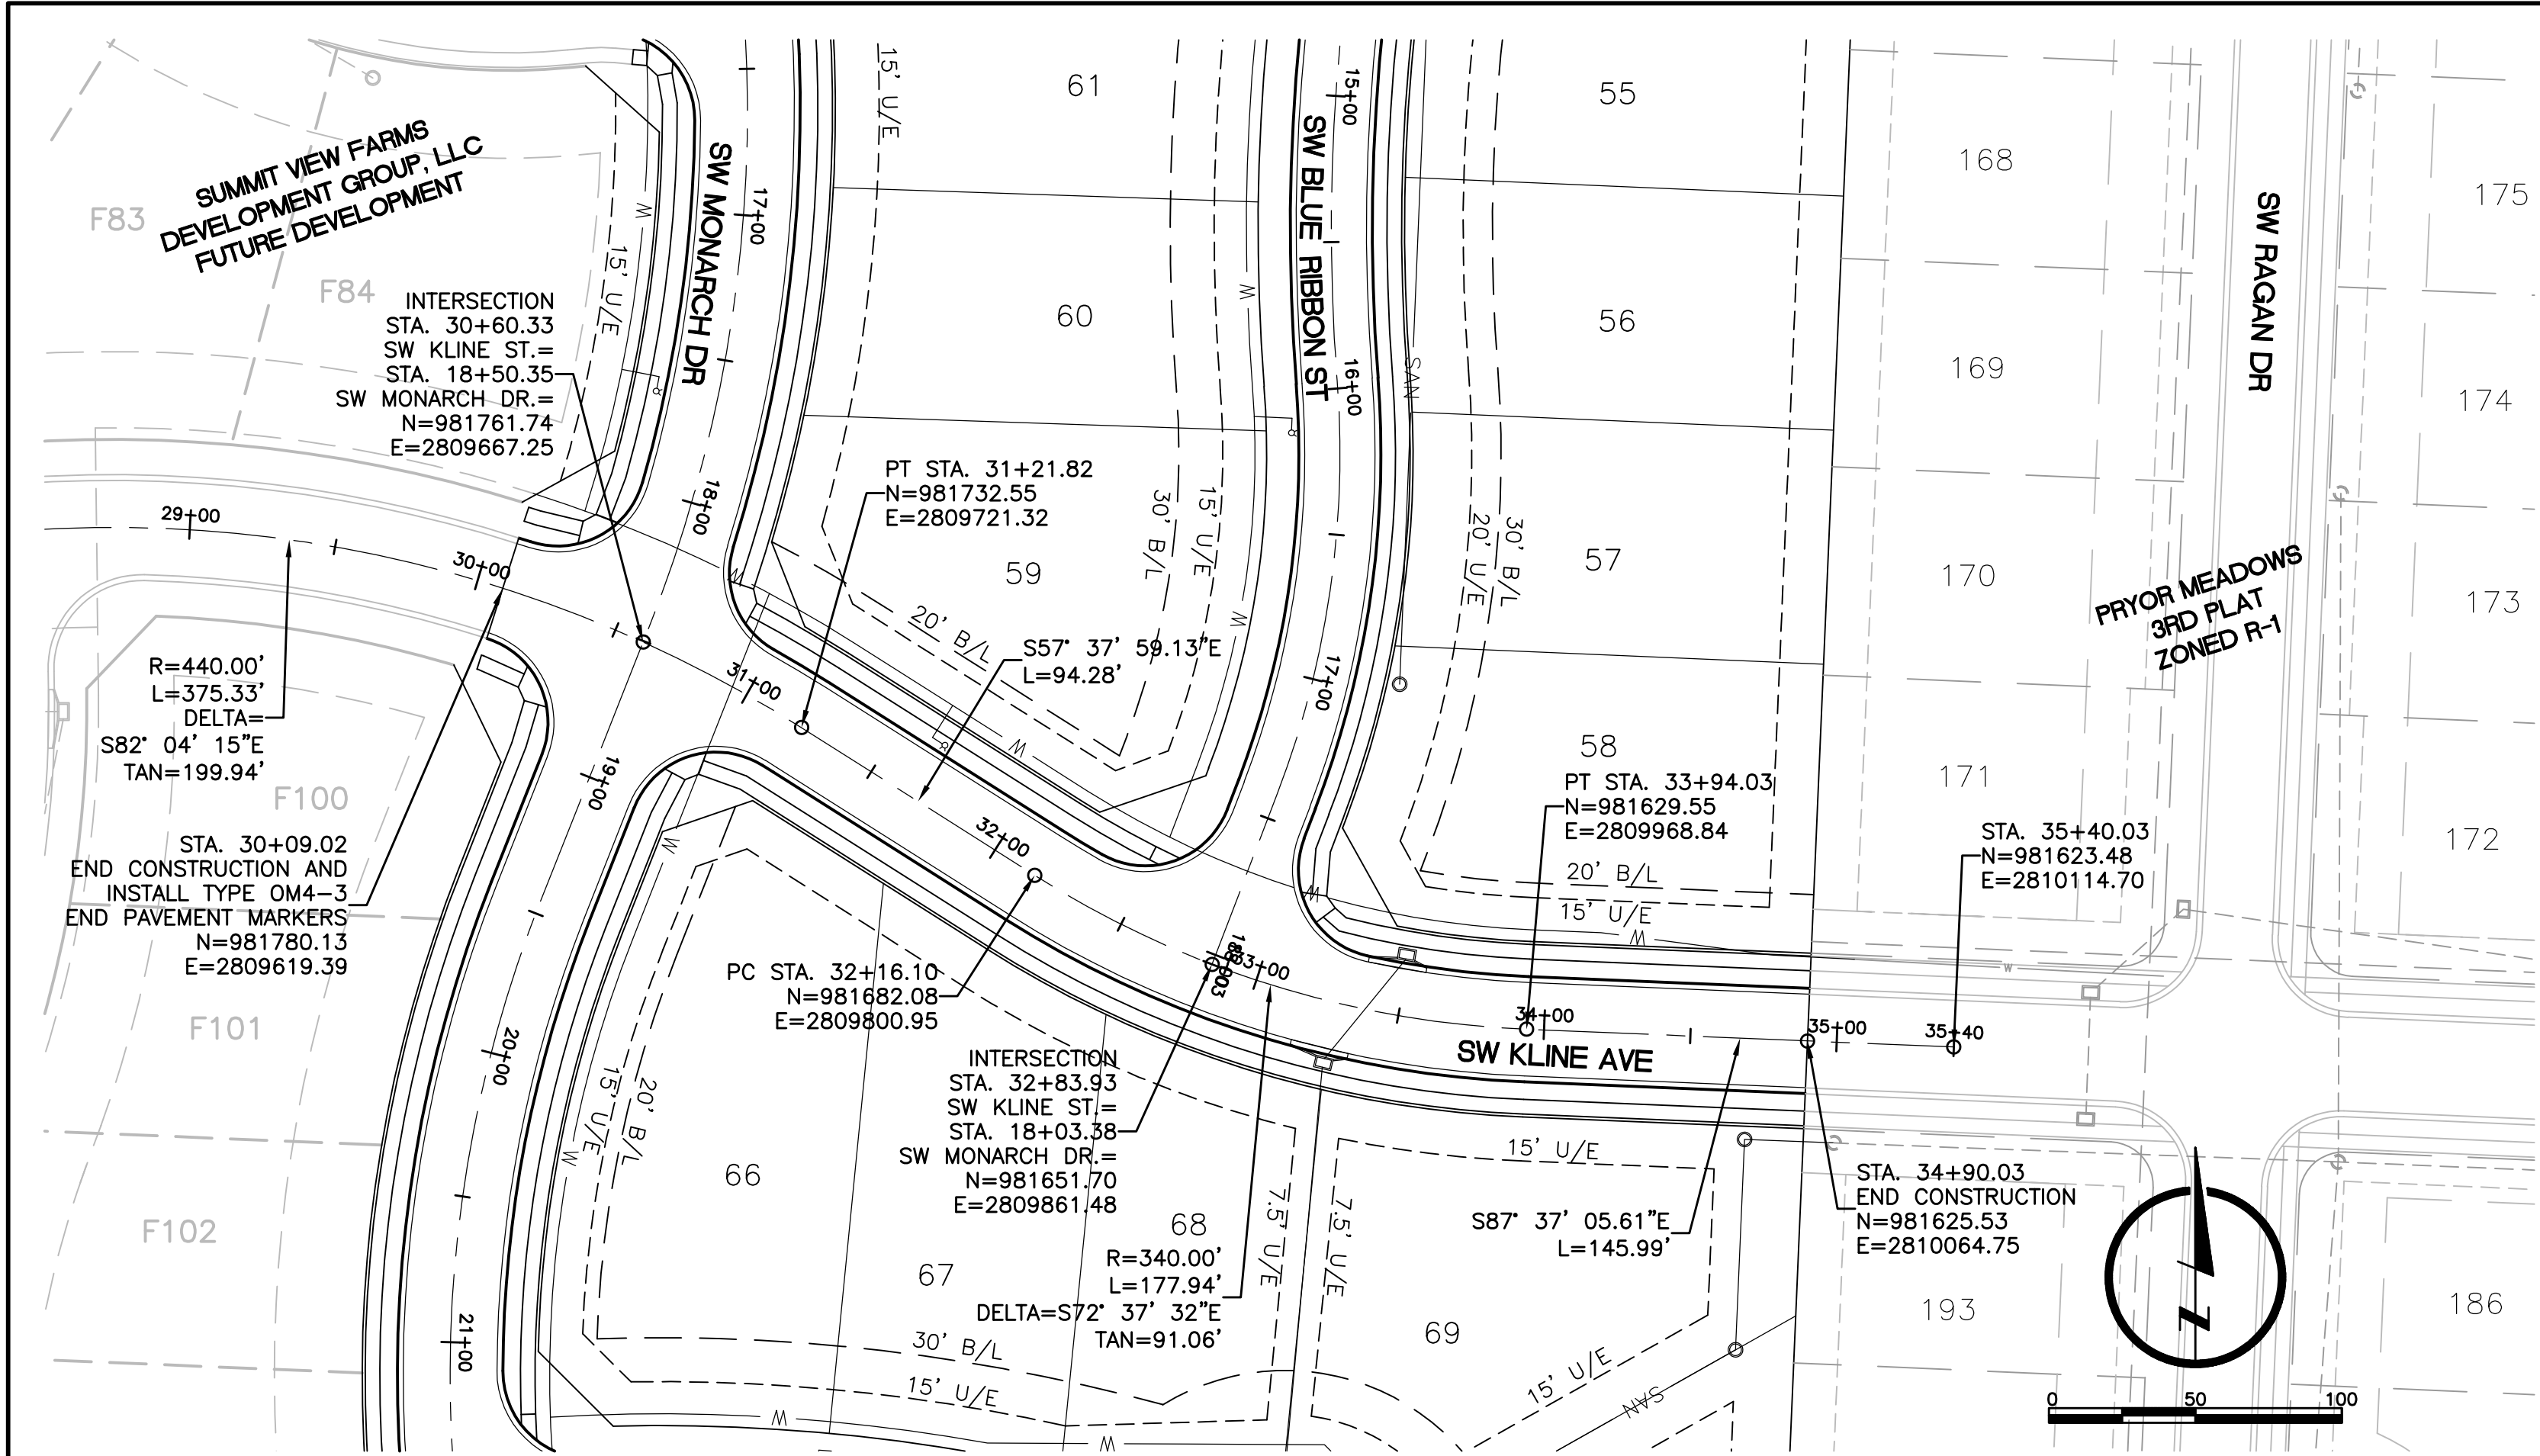

DESIGNED BY	SAJ	816.361.0440 P
DATE	MDM	816.361.0045 E
JULY 20, 2018		
JOB NUMBER-TASKS		
031050.01		
BOOK AND PAGE		

LARKIN/
LAMP RYNEARSON

9001 State Line Rd., Suite 200
Kansas City, Missouri 64114
www.LRA-inc.com

PAVING, STORM AND SANITARY PLANS
SW KLINE AVENUE AND SW CHASE CIRCLE
STREET PLAN/PROFILE SHEET

LARKIN LAMP RYNEARSON - ENGINEERS
MO Certificate of Authority No. 2013011903

FOR REVIEW

NOT RELEASED FOR CONSTRUCTION

MARK DANIEL MCGHEE JR.
PE - 2008019568

SHEET

07 OF 18