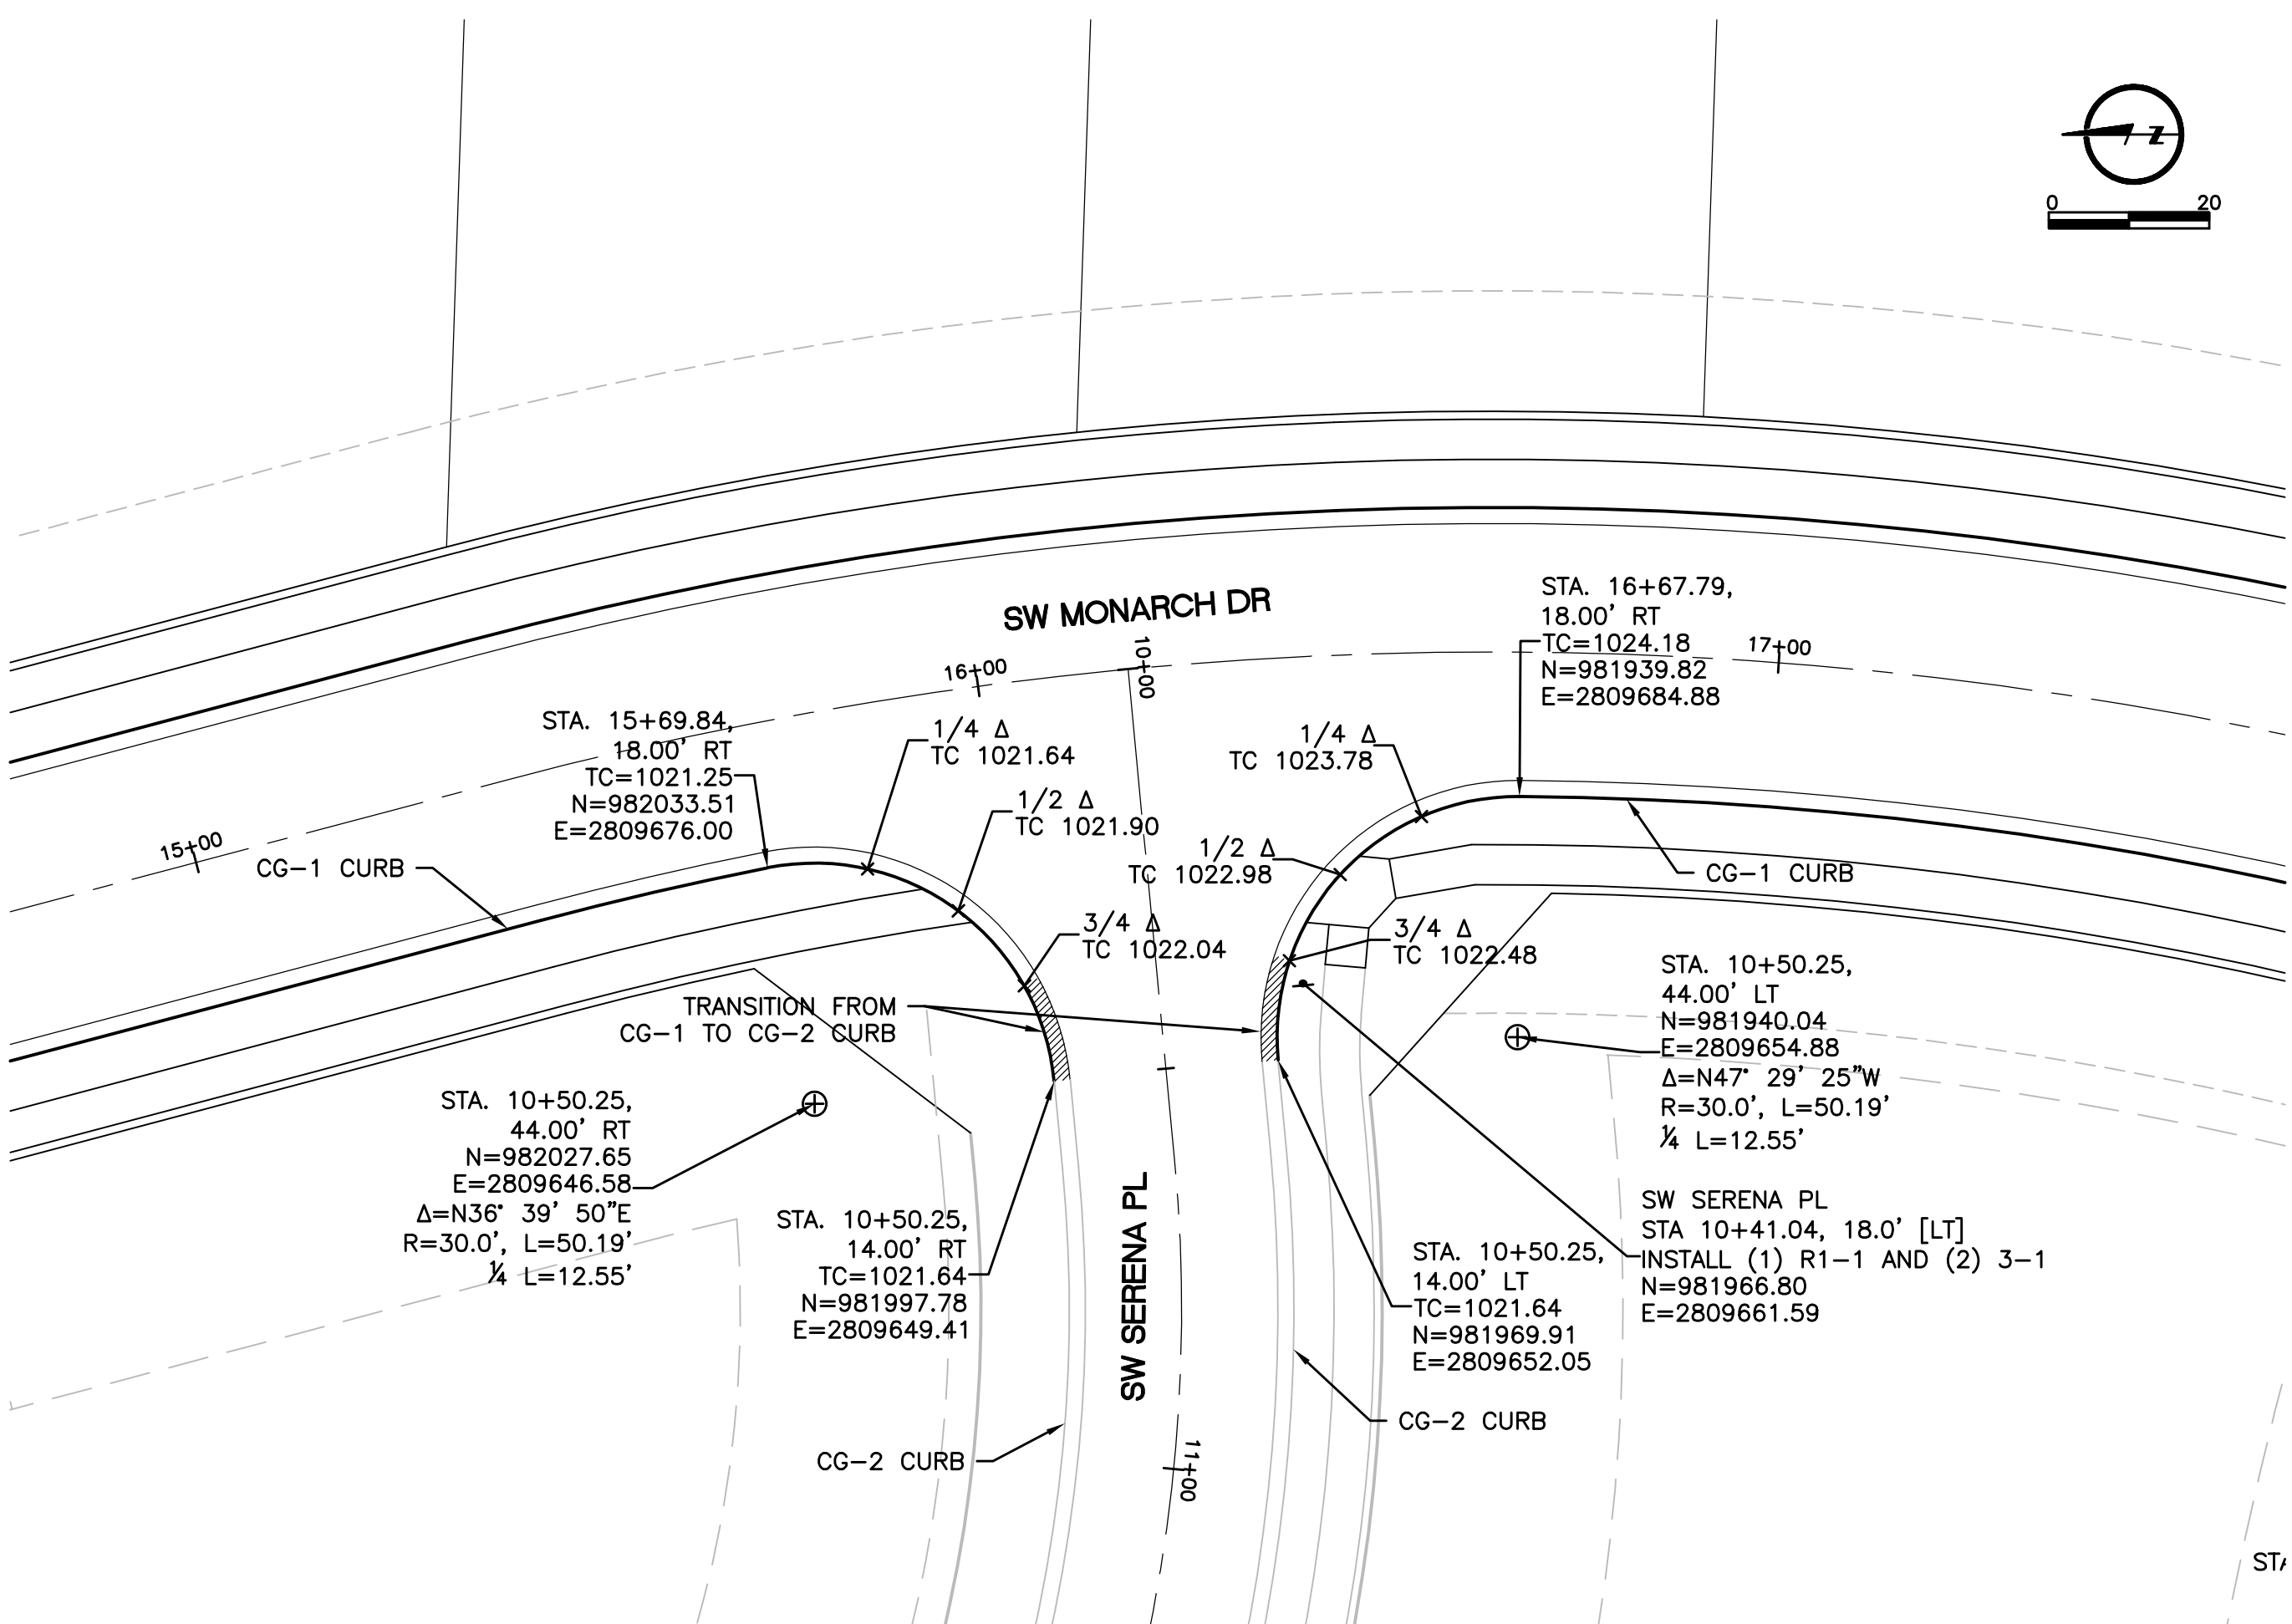


PAVING, STORM AND SANITARY PLANS		INTERSECTION LAYOUT PLAN	
LARKIN LAMP RYNEARSON - ENGINEERS			
MO Certificate of Authority No. 2013011903			
FOR REVIEW			
NOT RELEASED FOR CONSTRUCTION			
MARK DANIEL MCGHEE JR.			
PE - 2008019568			
SHEET			
08	OF	18	