
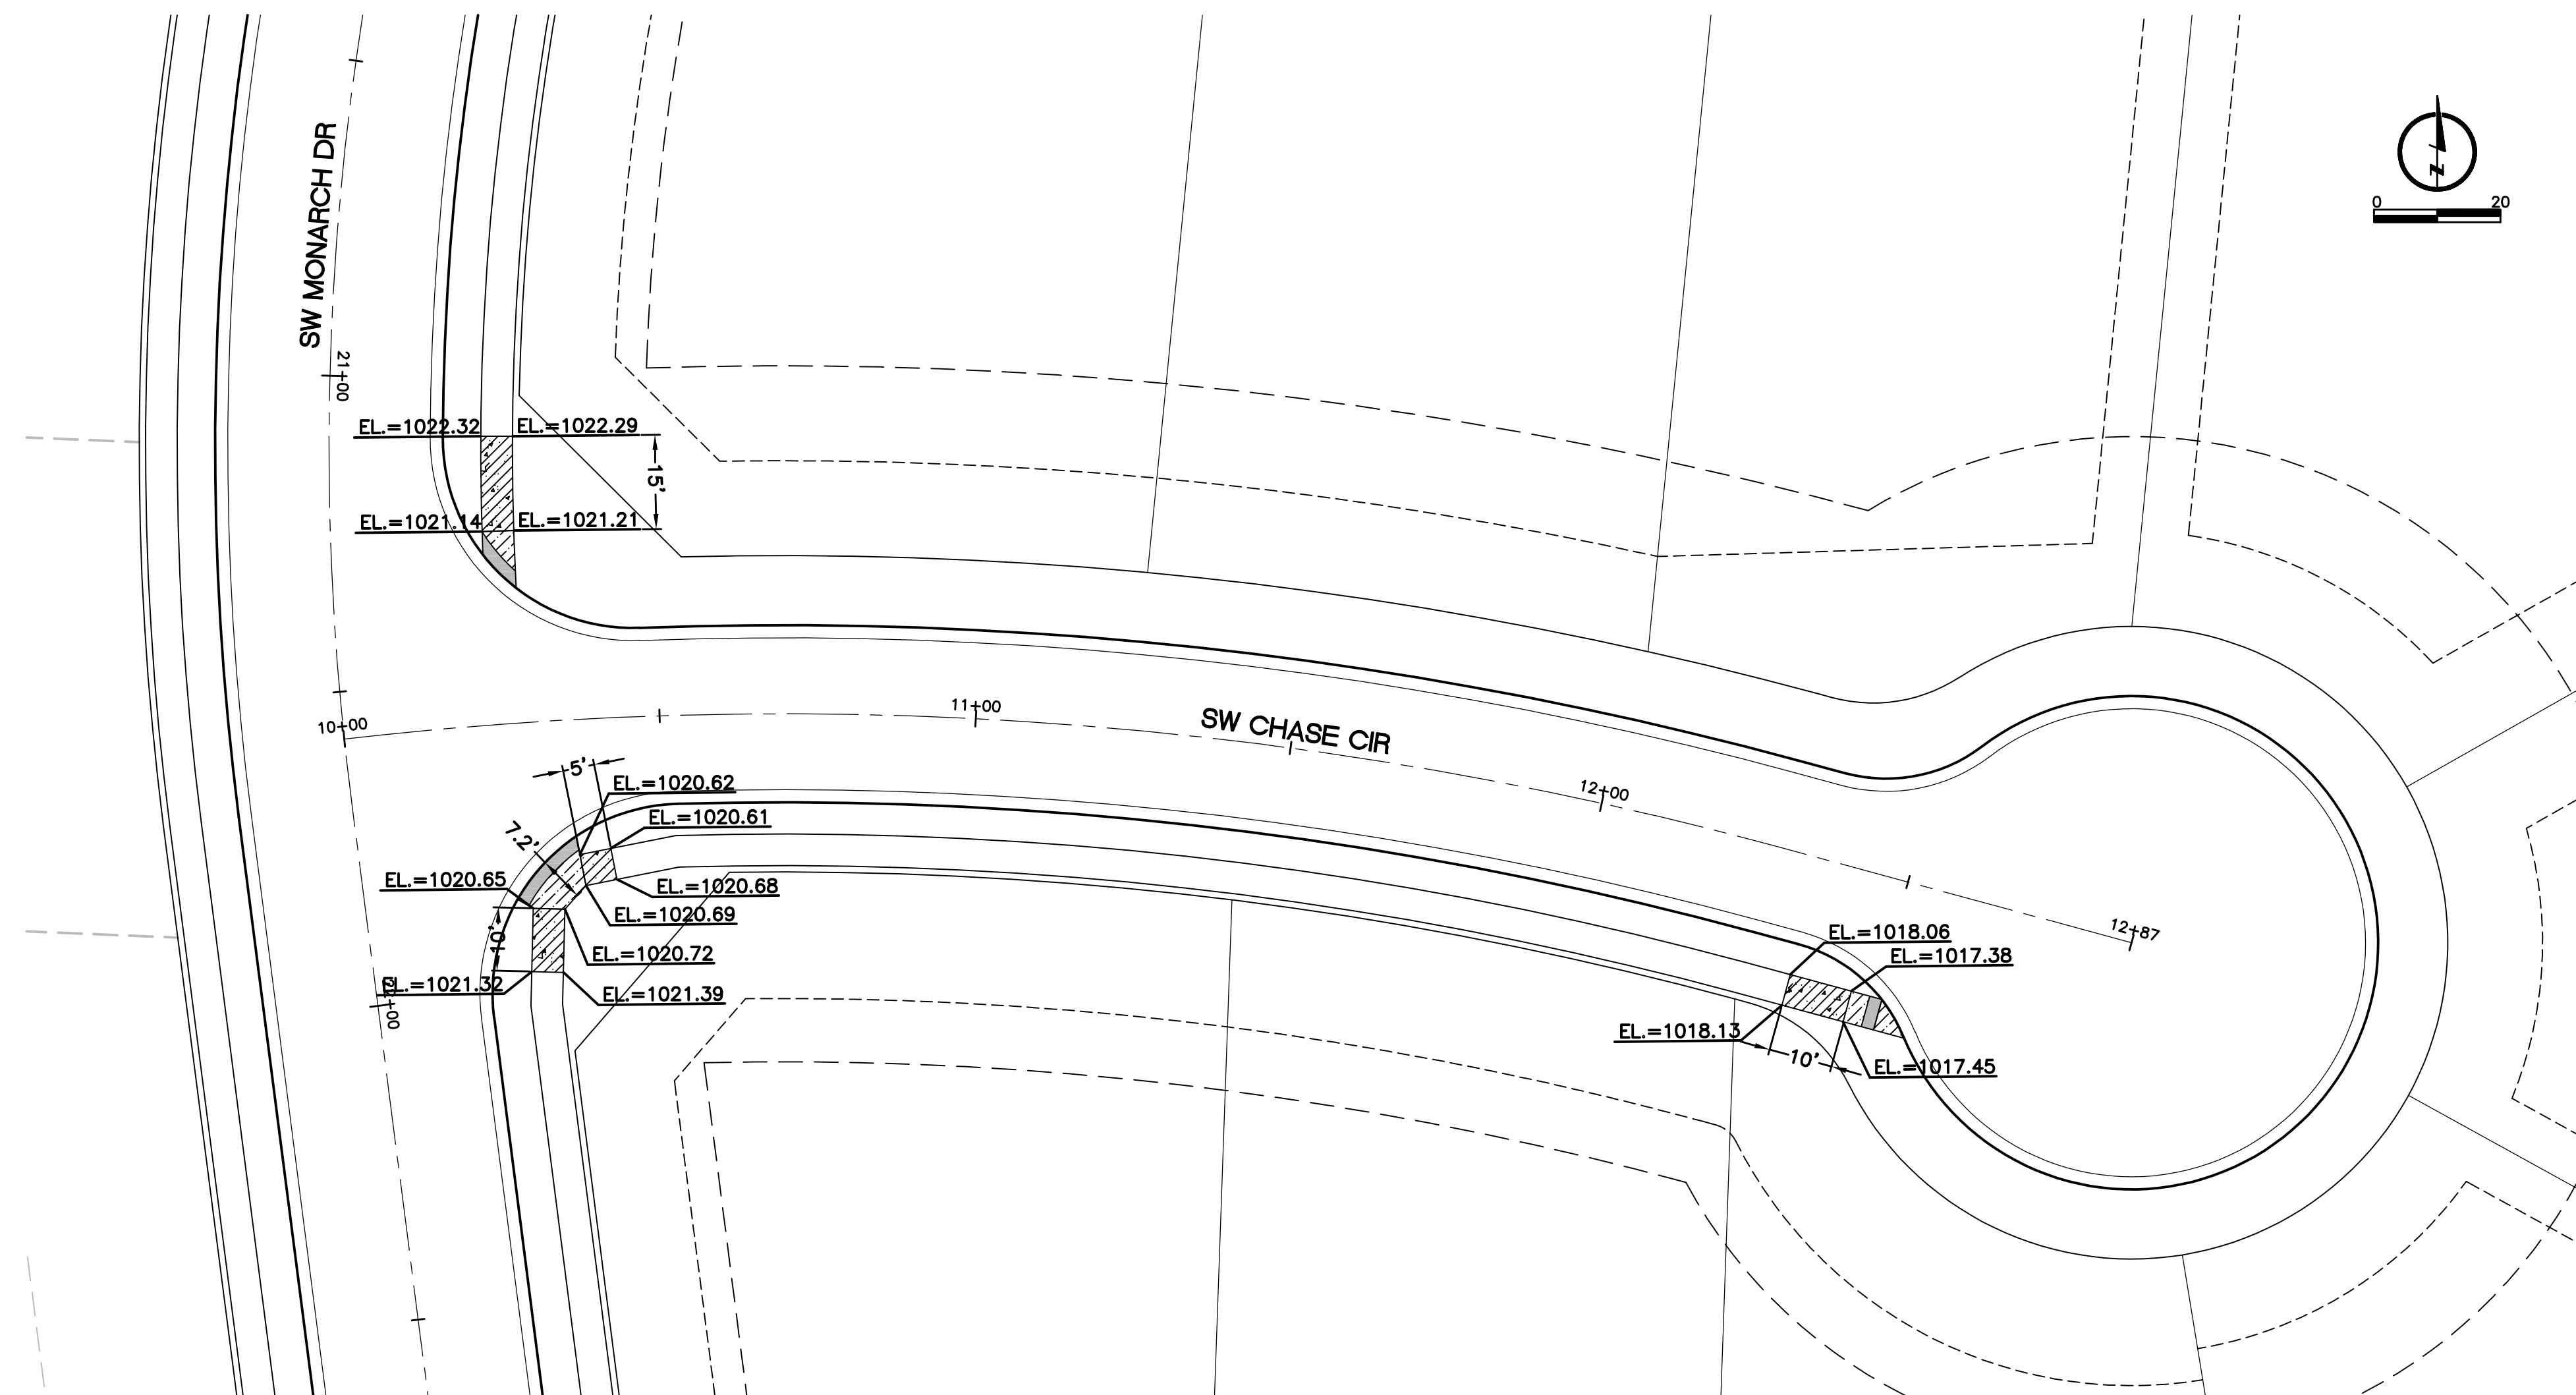
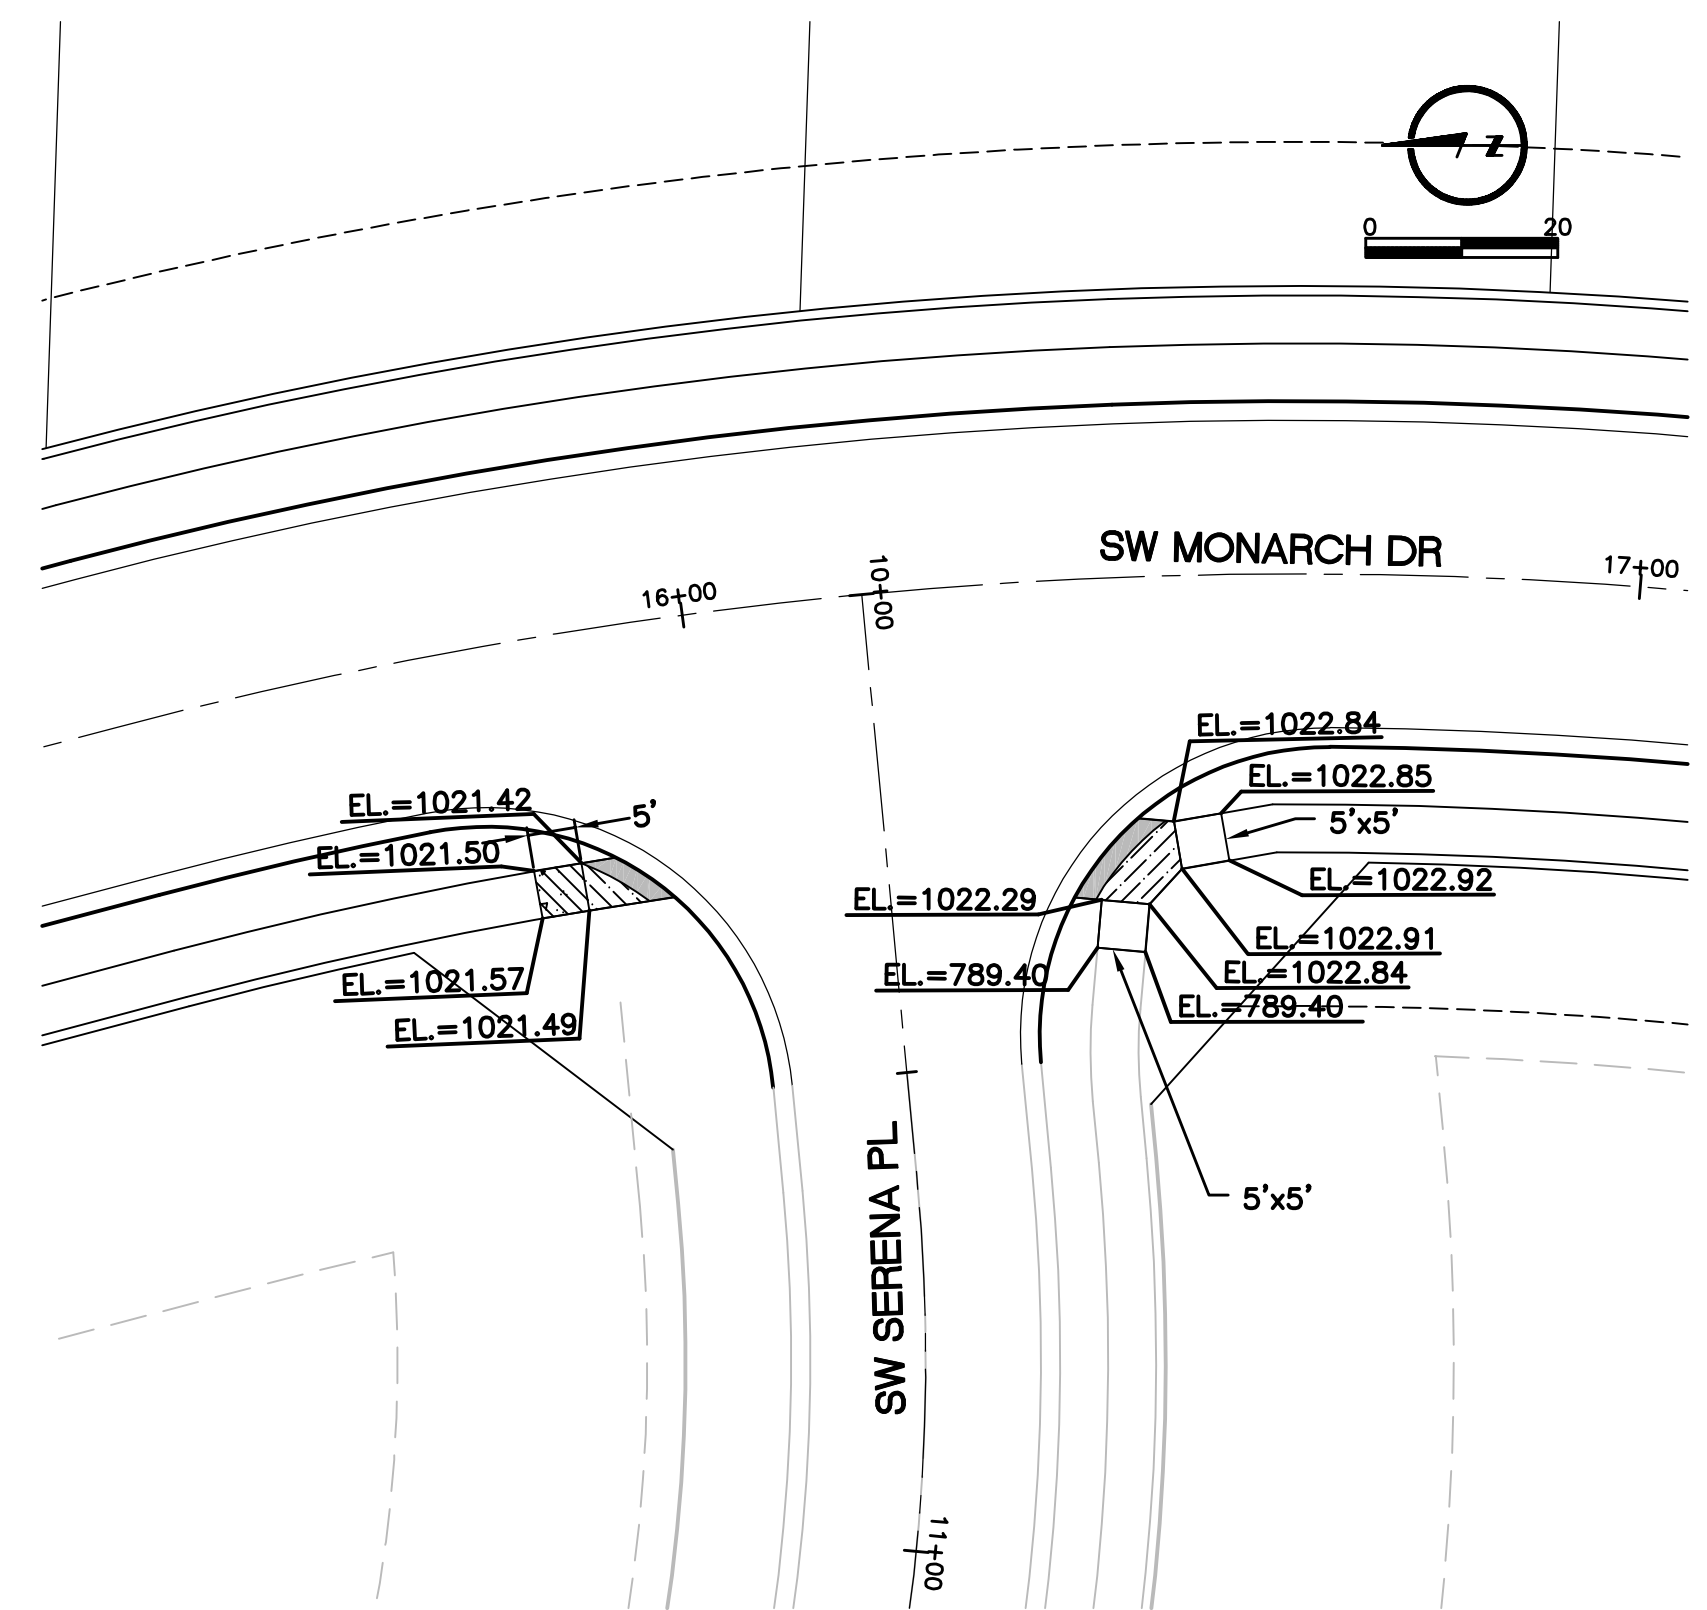
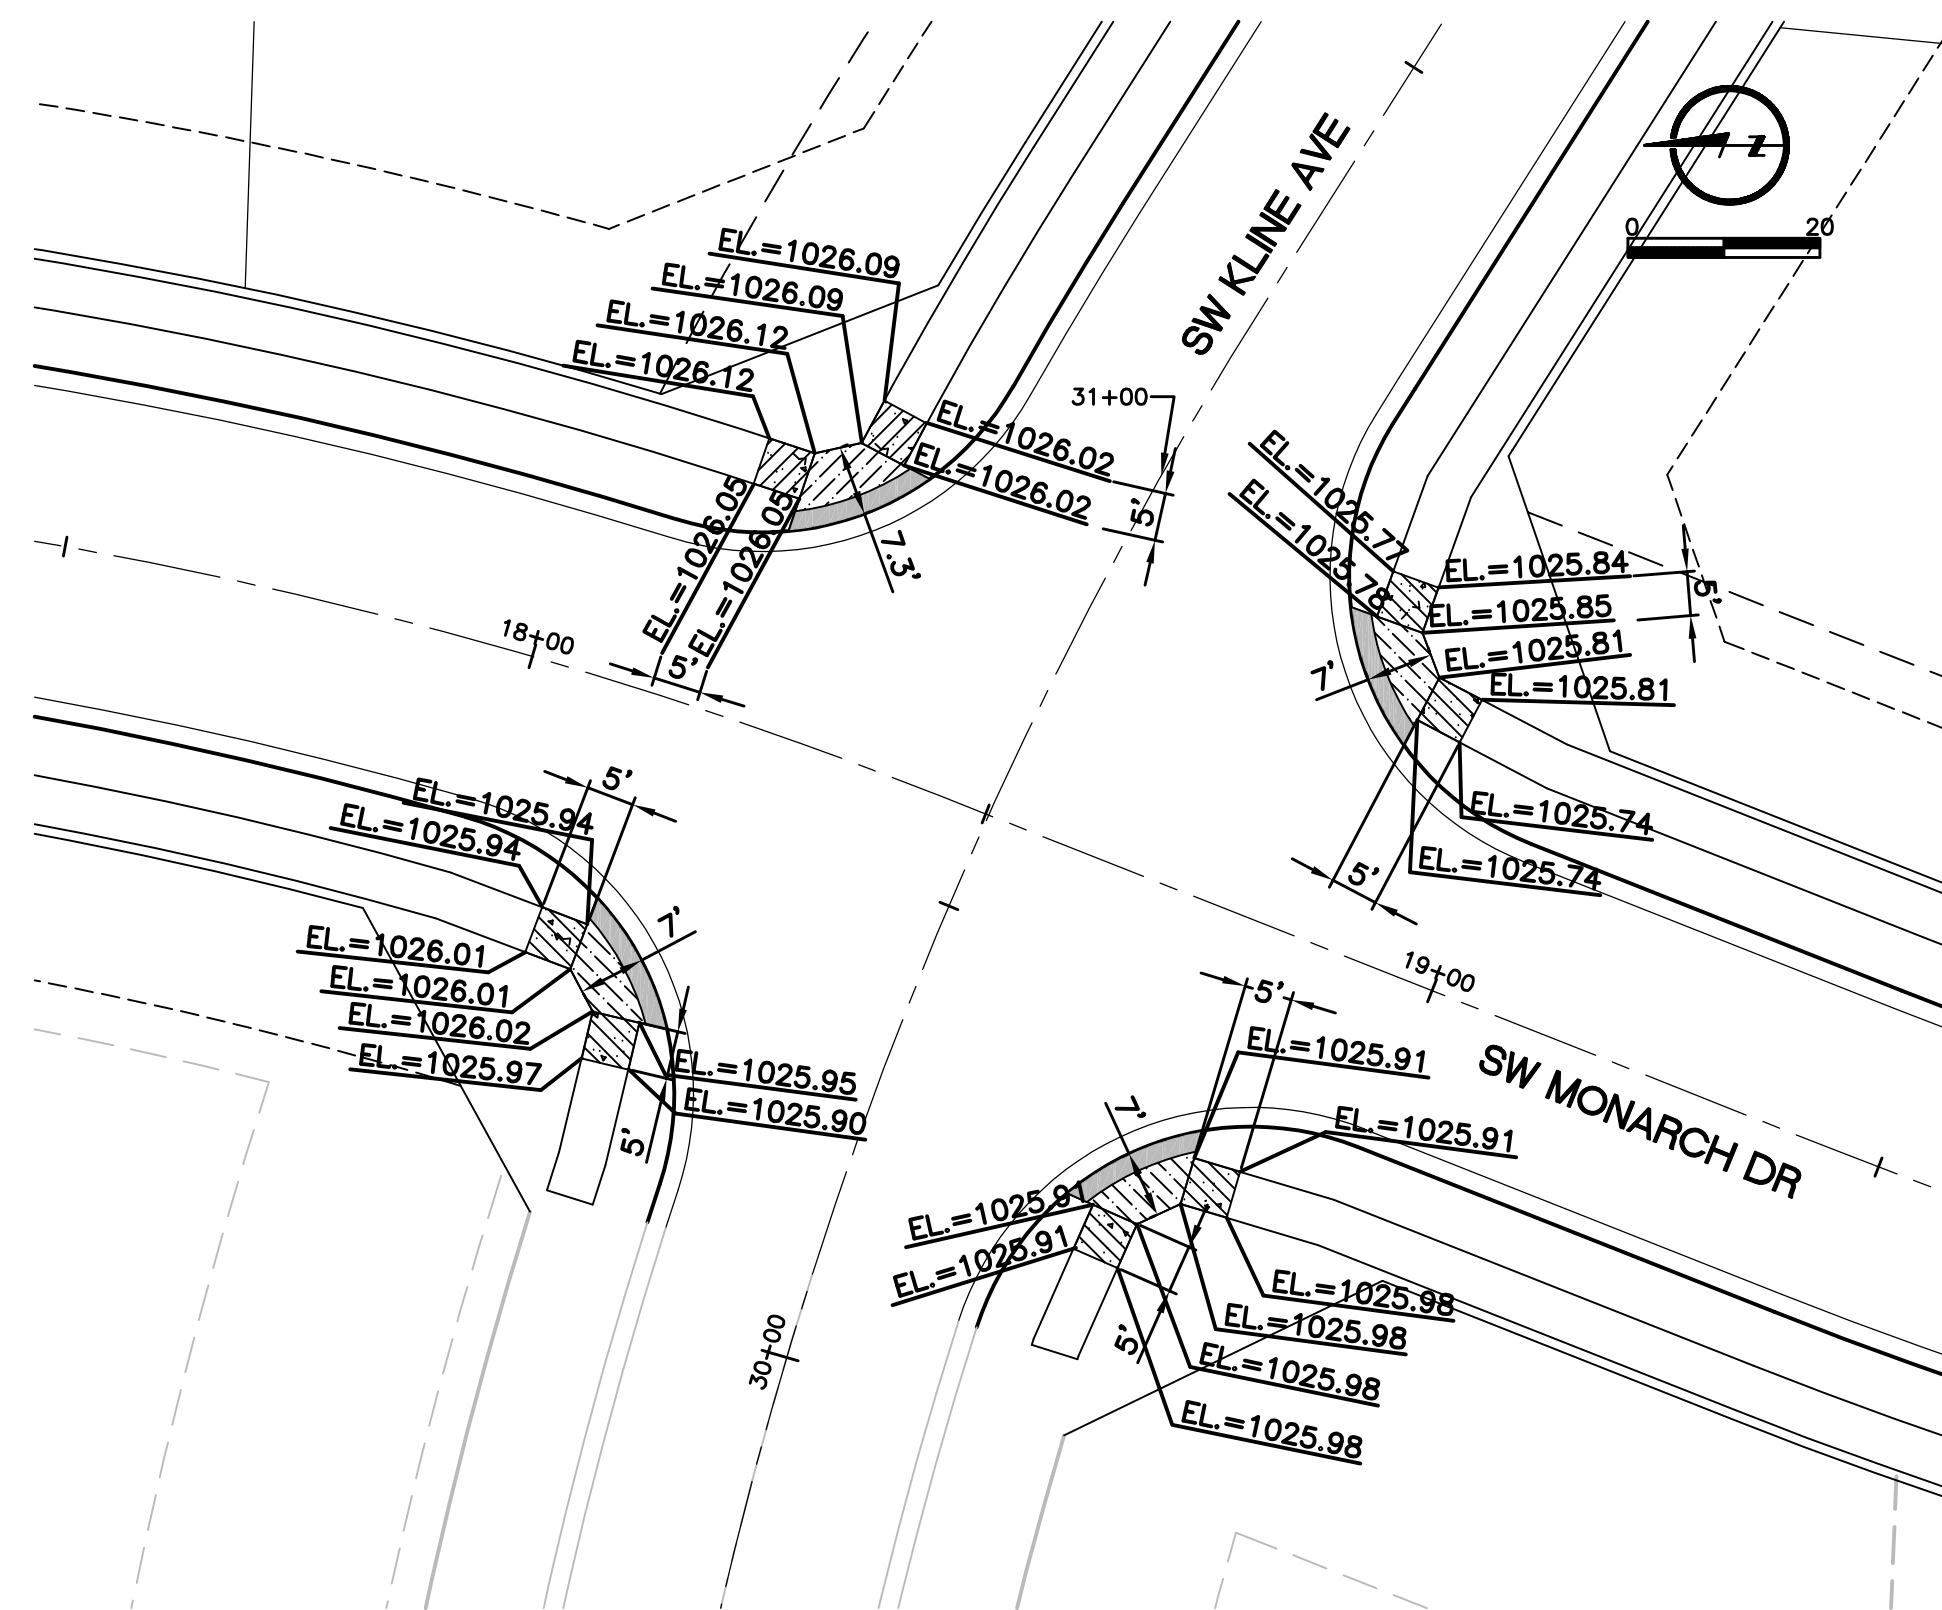


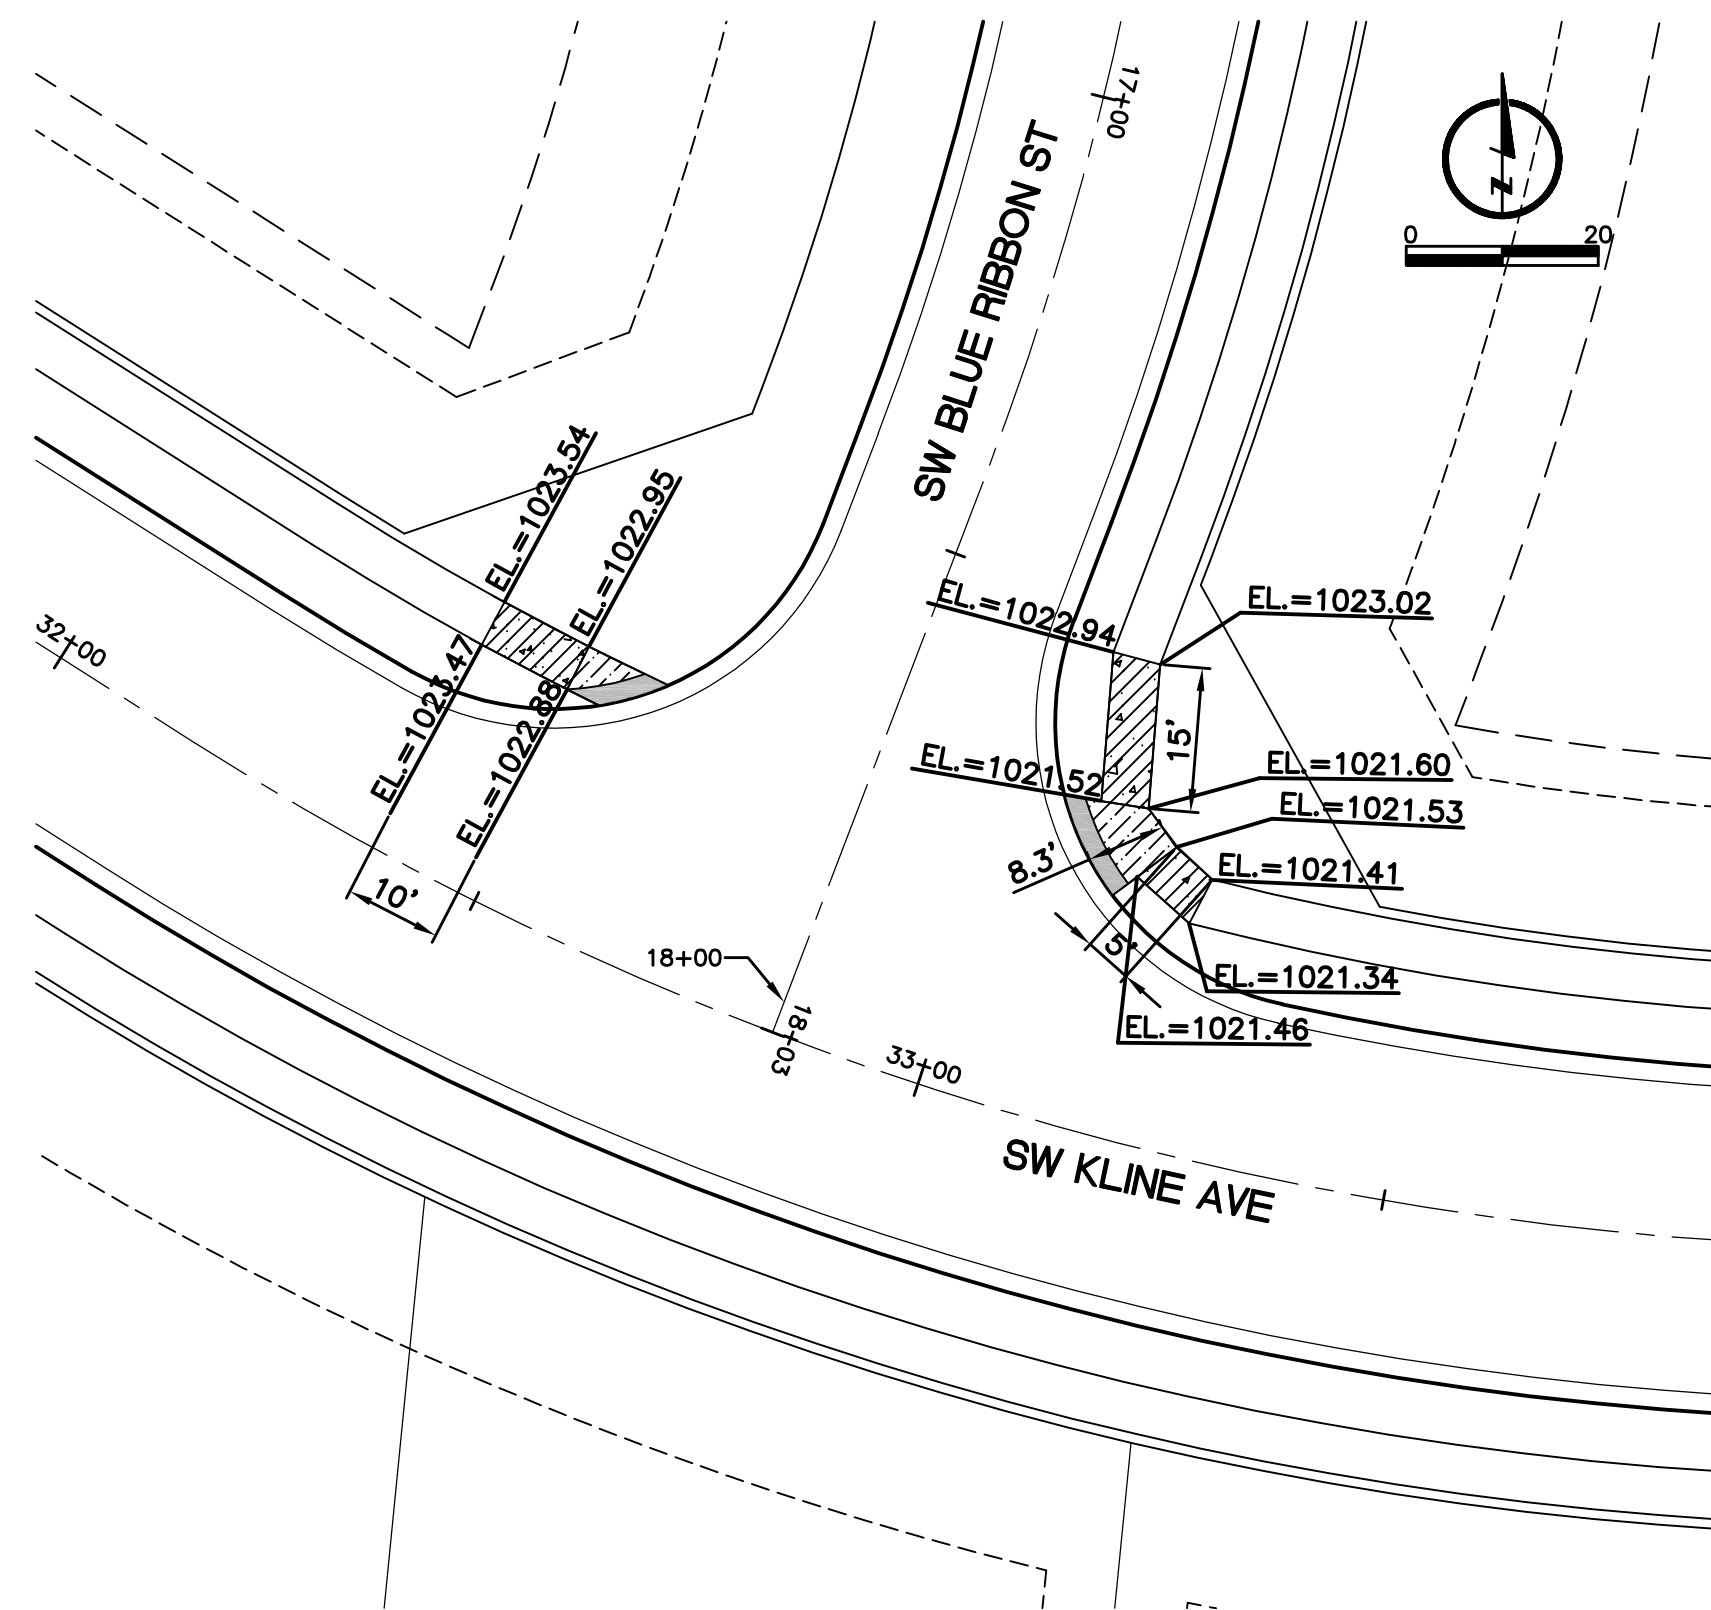

NOTE:
SEE SHEET 16 FOR ADA RAMP STANDARD DETAIL.