


SUMMIT VIEW FARMS 3RD PLAT
LOTS 51-74 AND TRACT C

PAVING, STORM AND SANITARY PLANS
LEE'S SUMMIT, JACKSON COUNTY, MISSOURI
SECTION 26, TOWNSHIP 47 N, RANGE 32 W
LRA NO. 0318050.01

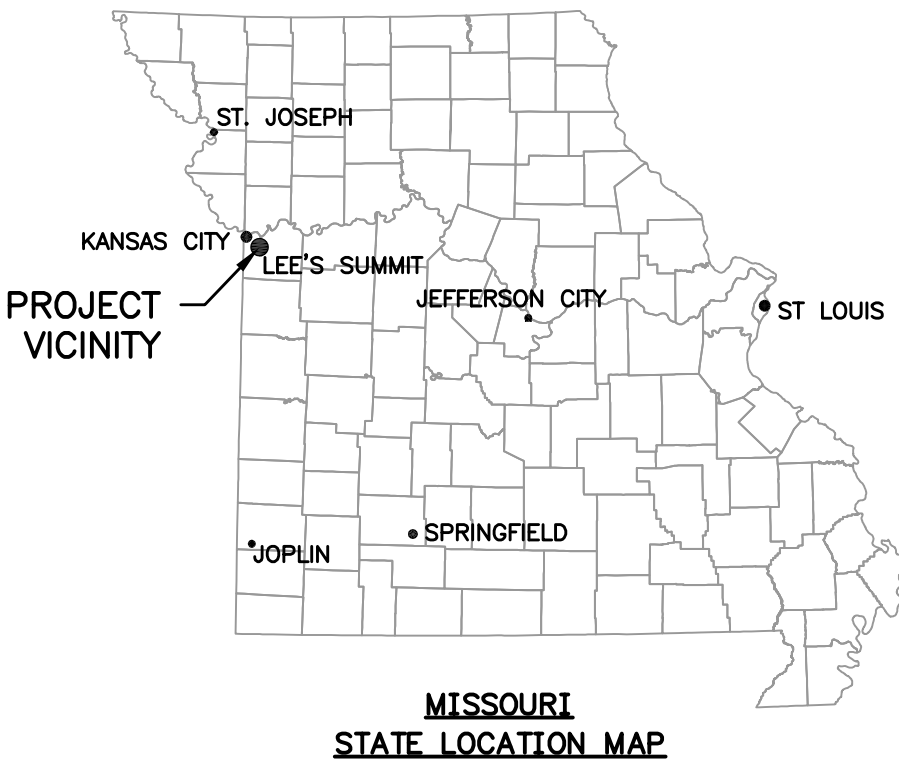


ALL UTILITIES ARE SHOWN BASED ON THE INFORMATION AVAILABLE TO THE ENGINEER. THERE IS NO GUARANTEE ALL FACILITIES ARE SHOWN OR THAT THE LOCATION, DEPTH, AND SIZE OF EACH FACILITY IS CORRECT. THE CONTRACTOR IS RESPONSIBLE FOR LOCATING ALL UTILITIES AND SERVICE LINES PRIOR TO CONSTRUCTION. COORDINATE NECESSARY RELOCATIONS WITH UTILITY COMPANIES.

OWNER CONTACT
BILL KENNEY
SUMMIT VIEW FARMS DEVELOPMENT GROUP, LLC
P.O. BOX 291
LEE'S SUMMIT, MO 64063
billkenney9@gmail.com
(816) 838-0552

CONSULTANT CONTACT
DAN MCGHEE
LARKIN LAMP RYNEARSON
9001 STATE LINE ROAD, SUITE 200
KANSAS CITY, MO 64114
Dan.McGhee@LRA-inc.com
(816) 361-0440

UTILITIES		
ELECTRIC:	KCP&L	(816) 471-5275
GAS:	SPIRE ENERGY	(816) 756-5252
TELEPHONE:	AT&T	(816) 325-5607
CABLE:	SPECTRUM	(816) 358-8833
WATER:	LEE'S SUMMIT WATER UTILITIES	(816) 969-1900
SEWER:	LEE'S SUMMIT WATER UTILITIES	(816) 969-1900

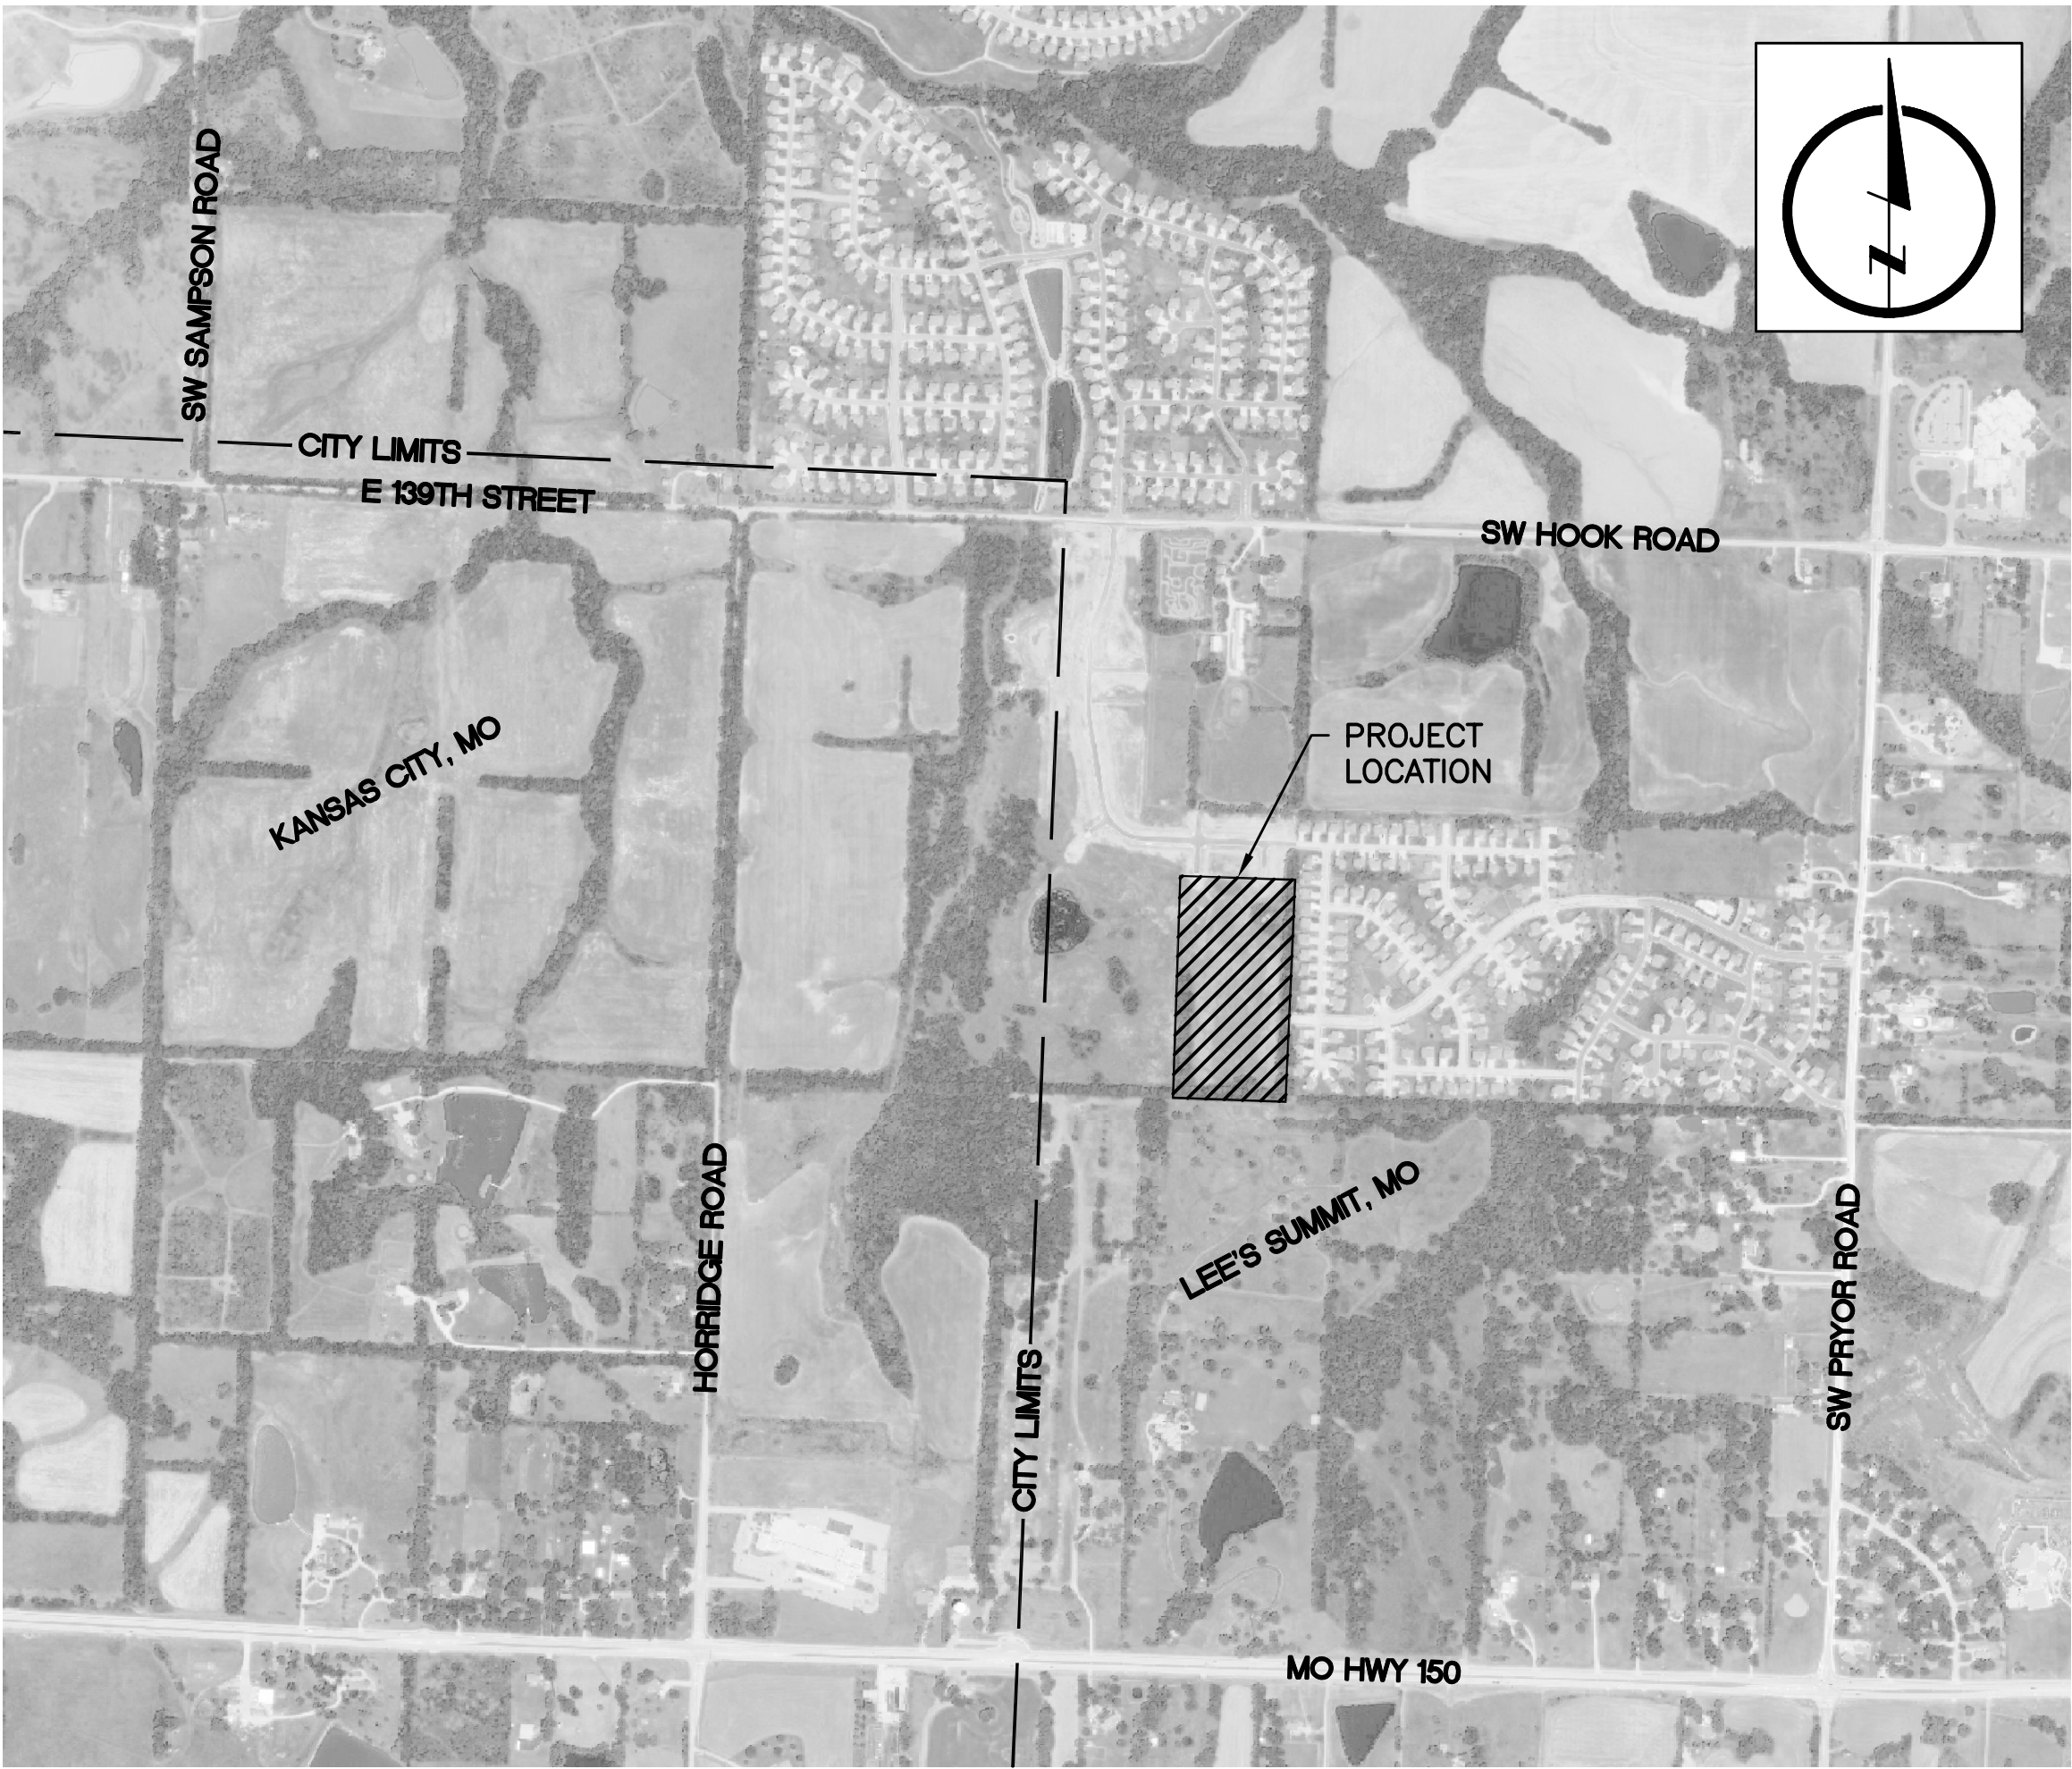

LOCATION MAP

INDEX OF SHEETS

- 01 COVER SHEET
- 02 GENERAL LAYOUT PLAN SHEET
- 03 MASTER DRAINAGE PLAN
- 04 TYPICAL STREET SECTION AND DETAILS SHEET
- 05 SW MONARCH DRIVE STREET PLAN/PROFILE SHEET
- 06 SW BLUE RIBBON STREET STREET PLAN/PROFILE SHEET
- 07 SW KLINE AVENUE AND SW CHASE CIRCLE STREET PLAN/PROFILE SHEET
- 08 INTERSECTION LAYOUT PLAN
- 09 INTERSECTION LAYOUT PLAN
- 10 ADA SIDEWALK RAMP ELEVATIONS
- 11 DRAINAGE AREA MAP
- 12 STORM SEWER PLAN AND PROFILE LINES 3-10, 3-11 AND 3-30
- 13 STORM SEWER PLAN AND PROFILE LINES 3-20 AND 3-21
- 14 SANITARY SEWER PLAN AND PROFILE LINE 3-A
- 15 SANITARY SEWER PLAN AND PROFILE LINE 3-B
- 16 DETAIL SHEET
- 17 DETAIL SHEET
- 18 DETAIL SHEET



9001 State Line Rd., Suite 200 816.361.0440 | P
Kansas City , Missouri 64114 816.361.0045 | F
www.LRA-Inc.com

APPROVED: FOR REVIEW
MARK DANIEL MCGHEE JR., PE

DATE: 7-20-2018