


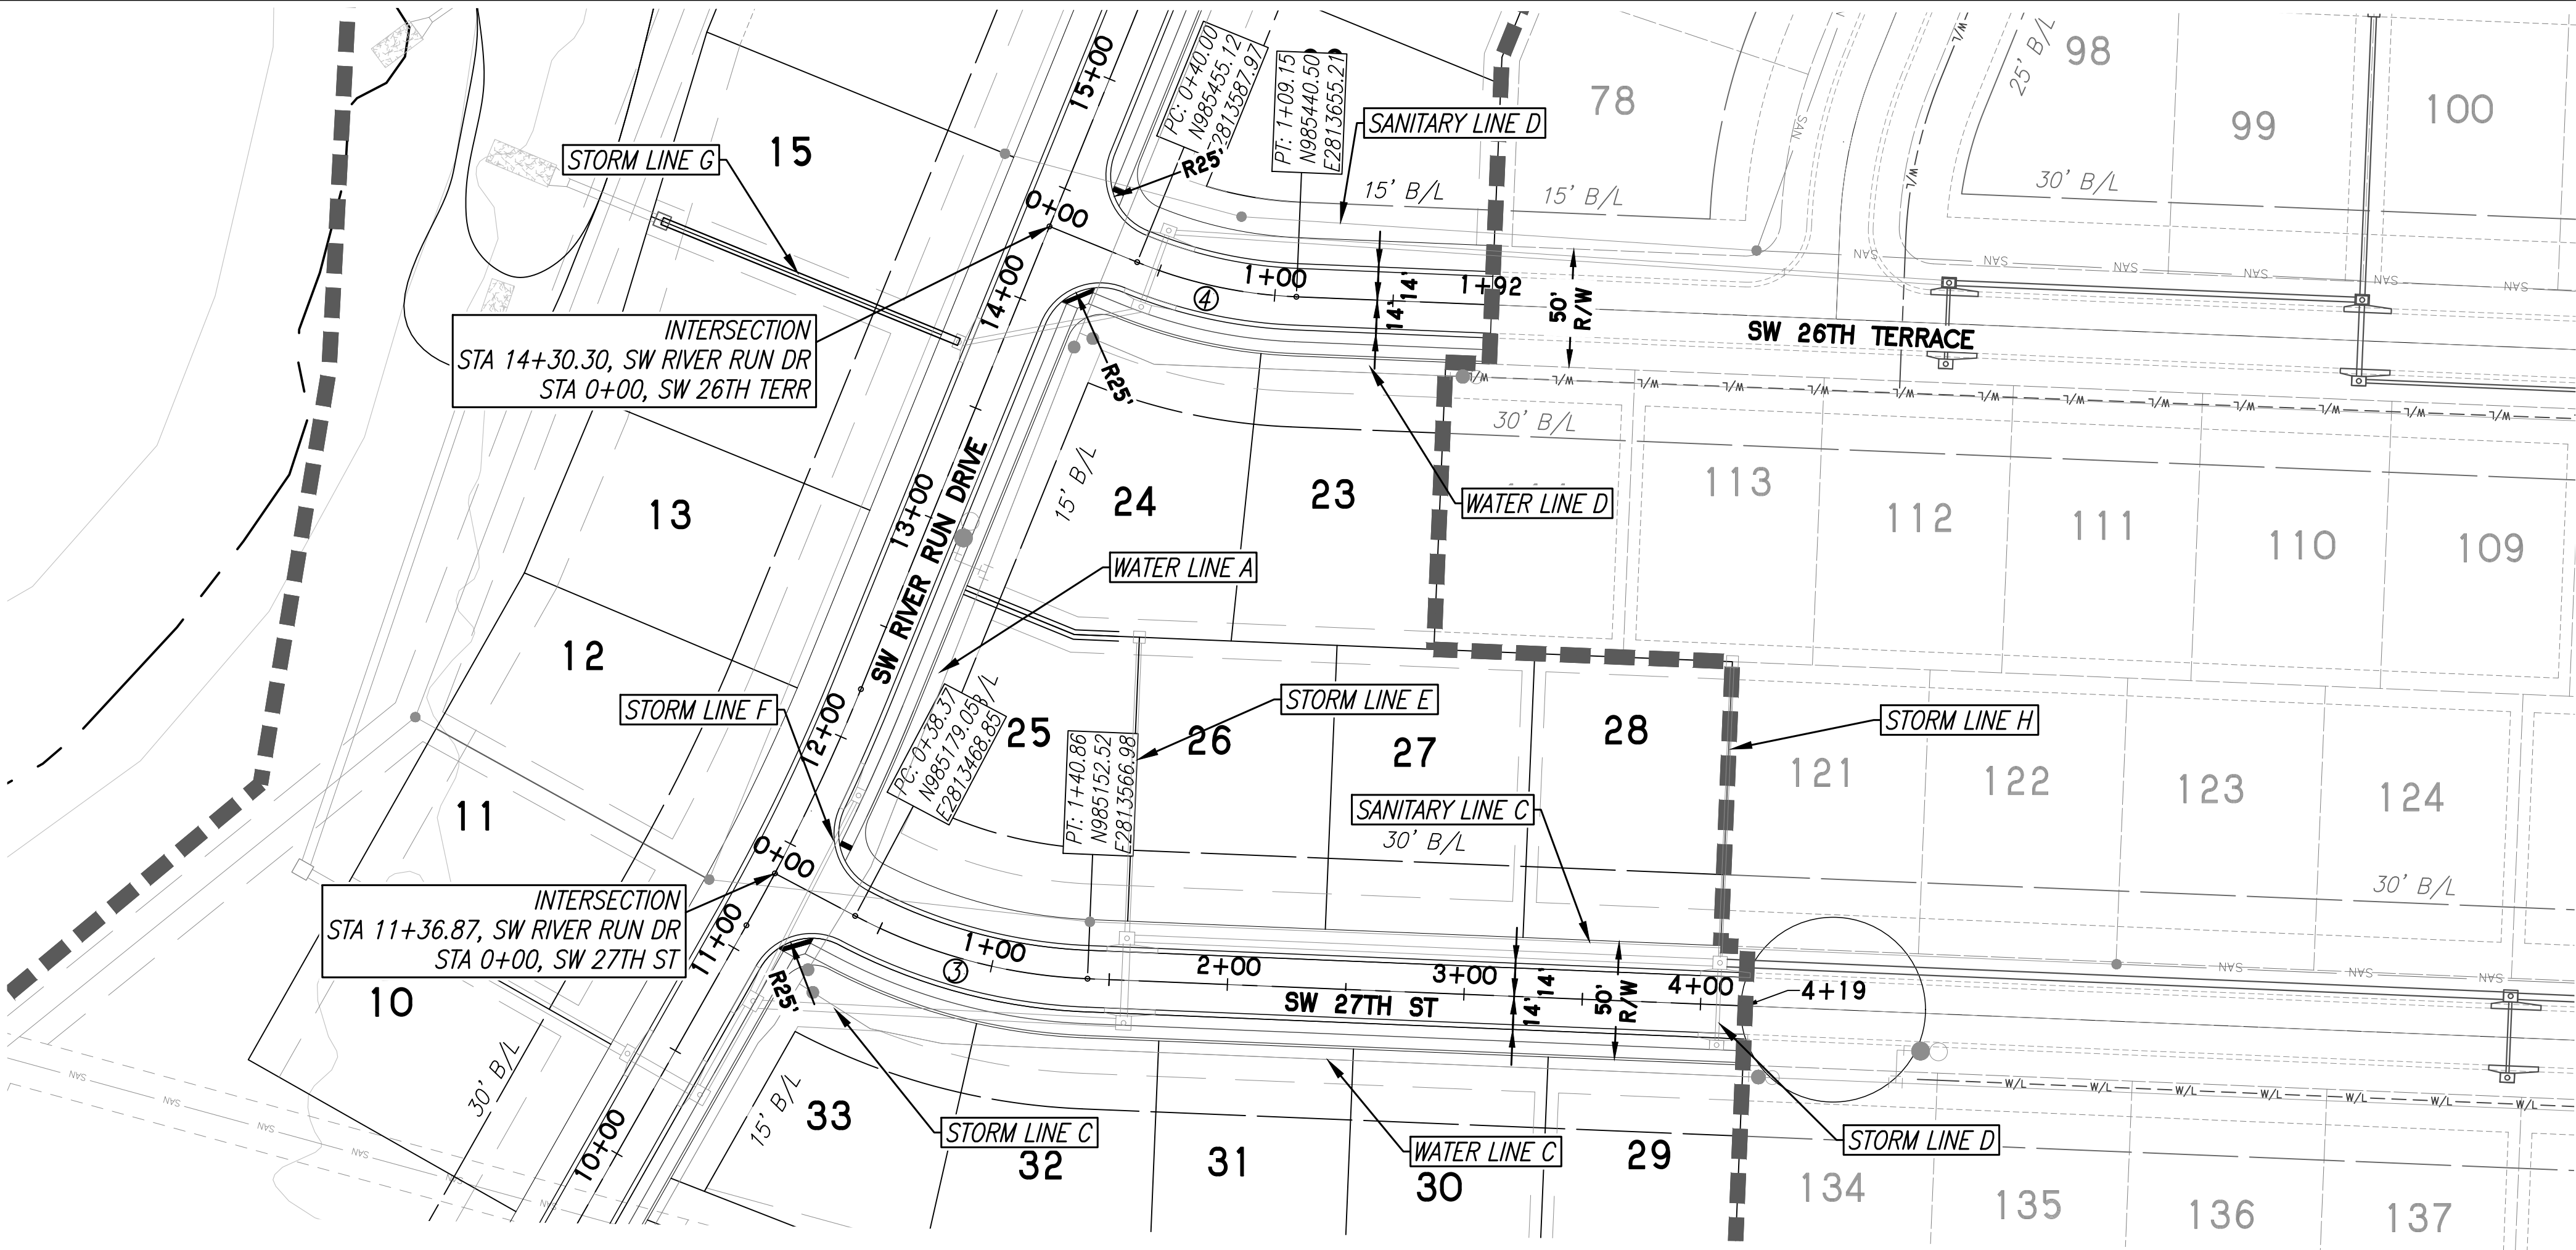


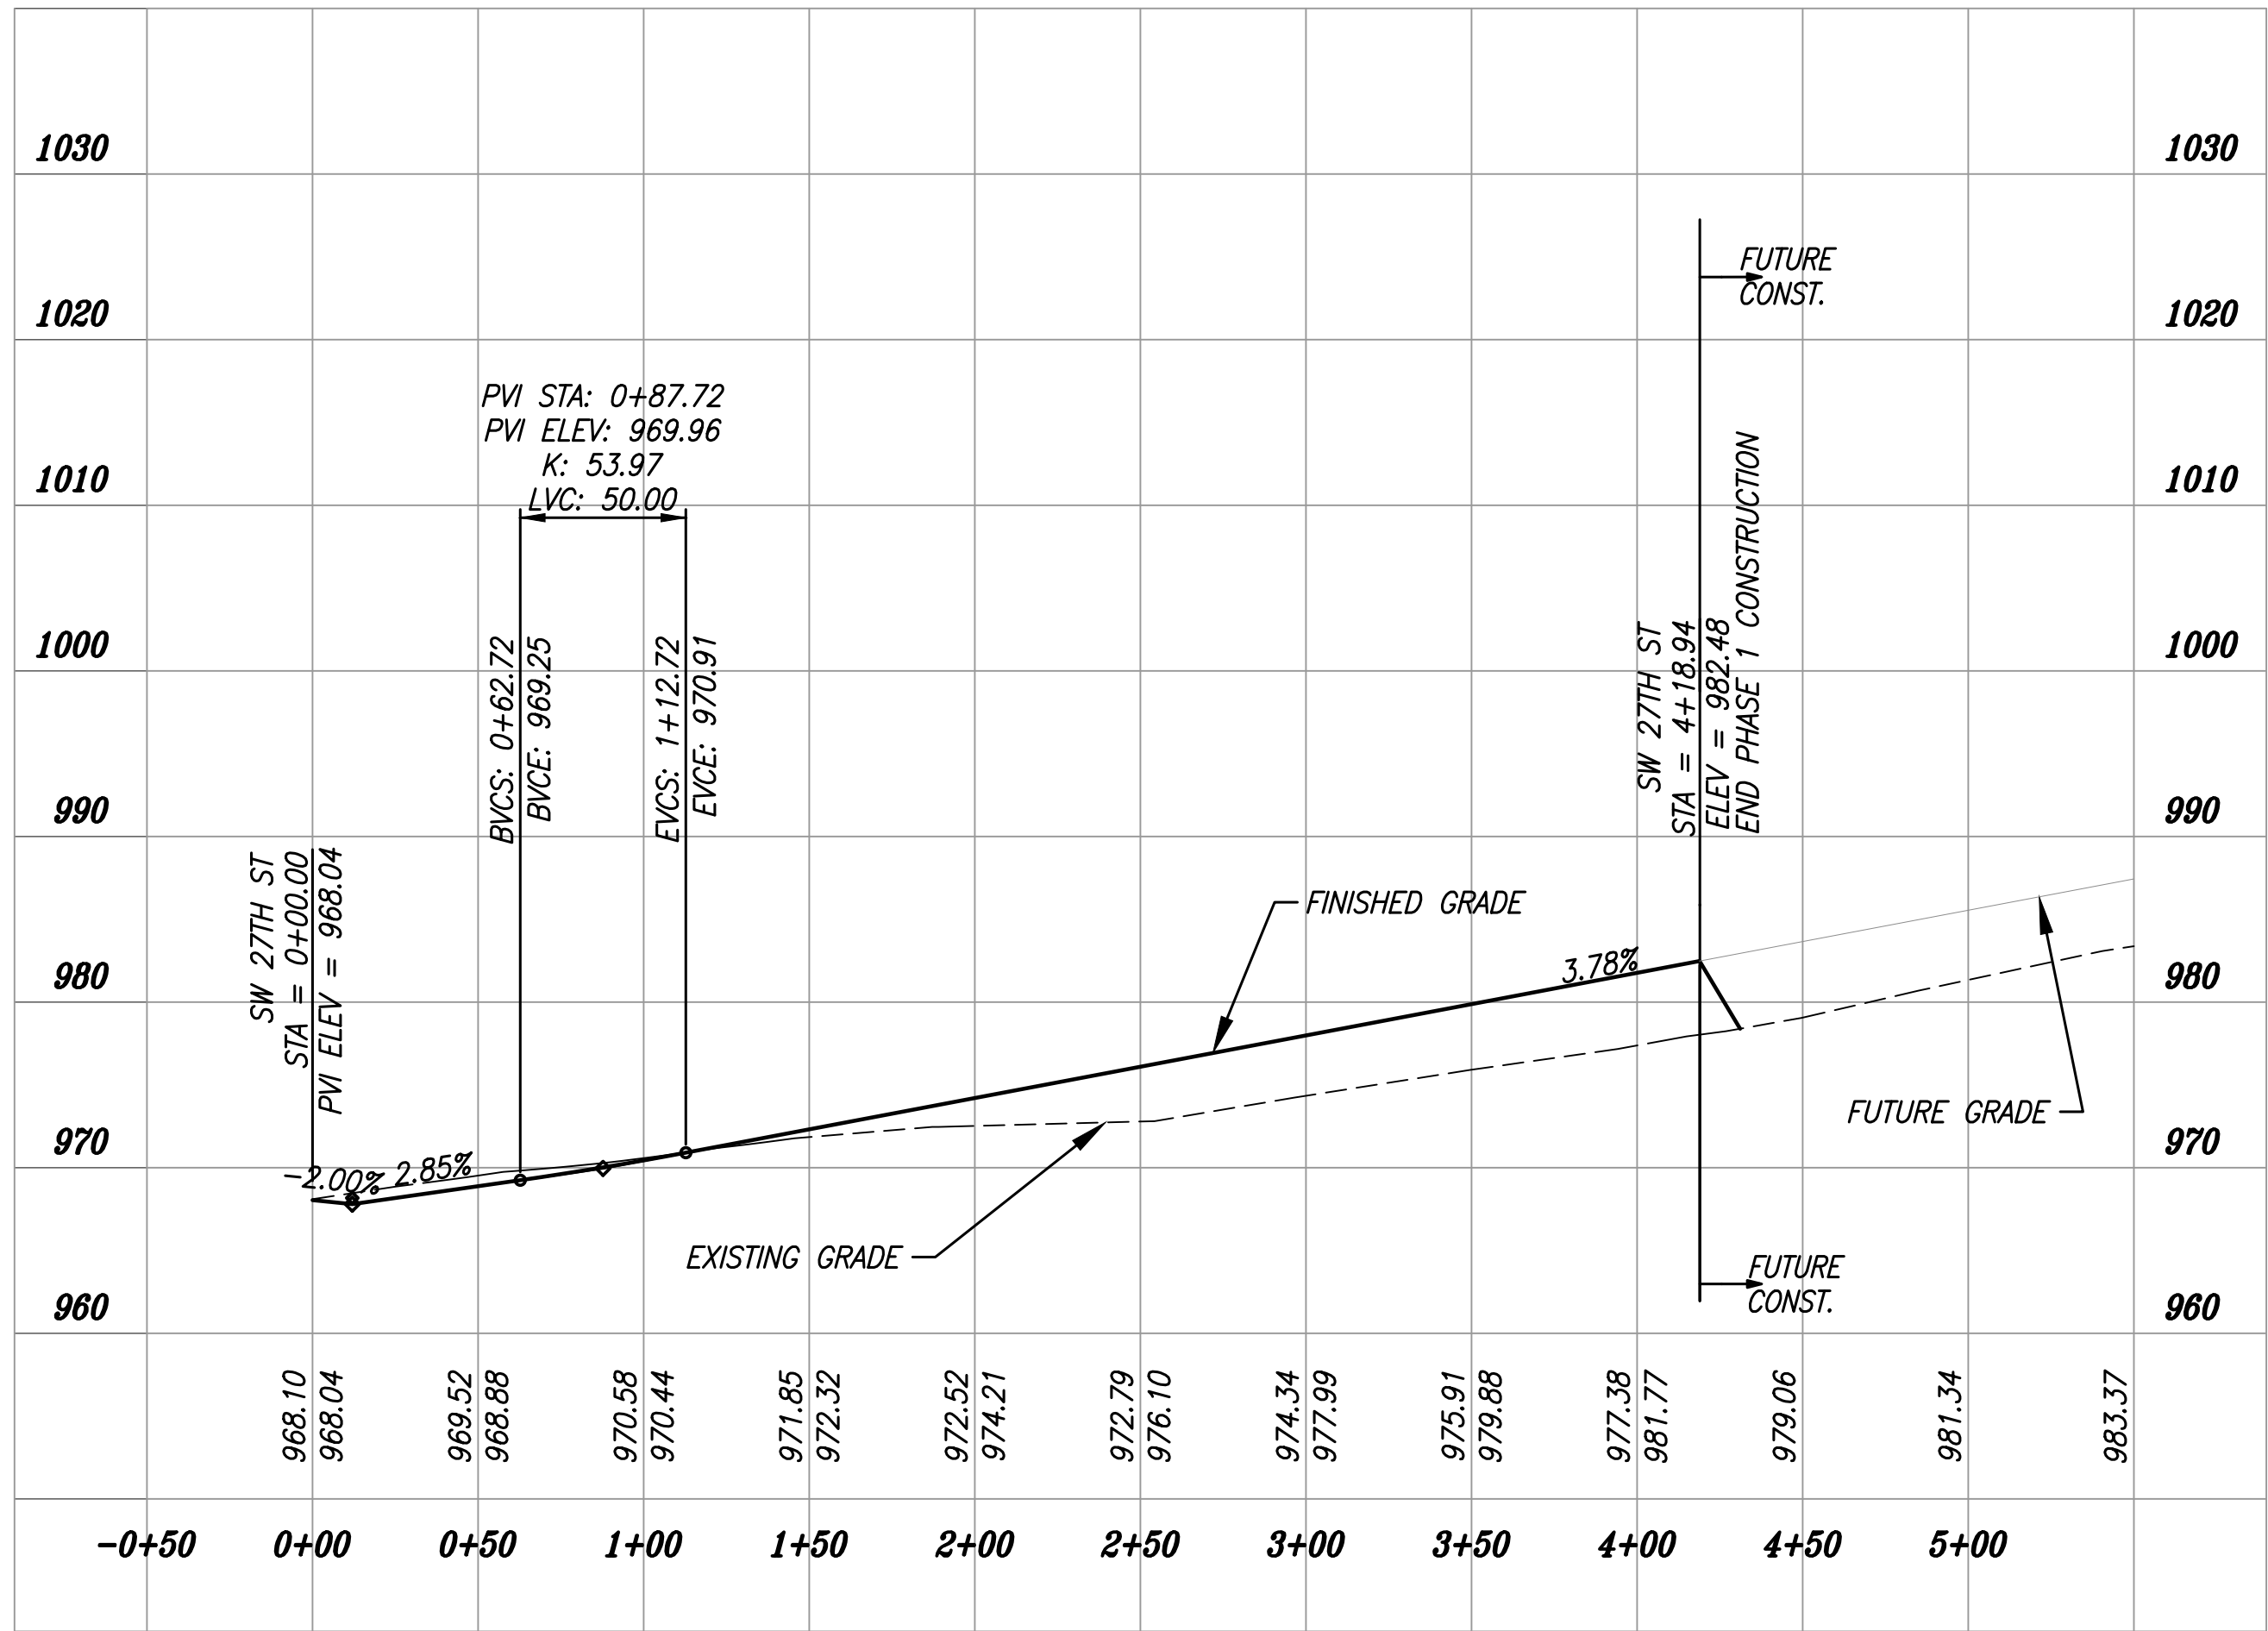

CURVE DATA	
CURVE NO. ③	CURVE NO. ④
P.I. STA = 1+92.97	P.I. STA = 1+44.07
$\Delta = 25^{\circ}31'58''$	$\Delta = 19^{\circ}48'33''$
$R = 230.00'$	$R = 200.00'$
$T = 52.11'$	$T = 34.92'$
$L = 102.50'$	$L = 69.15'$

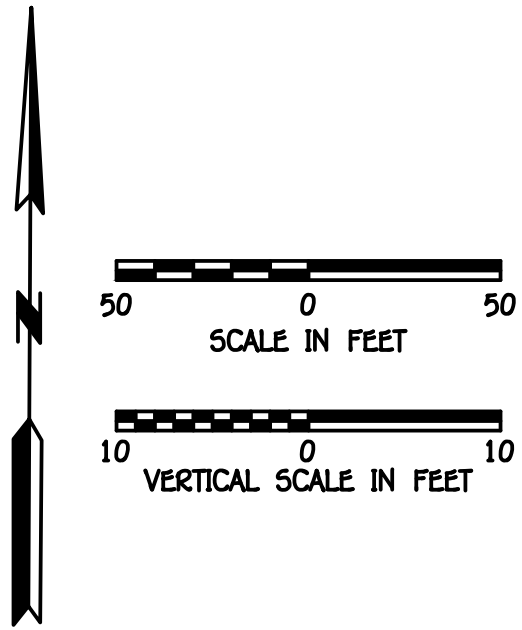


SW 27TH ST PROFILE

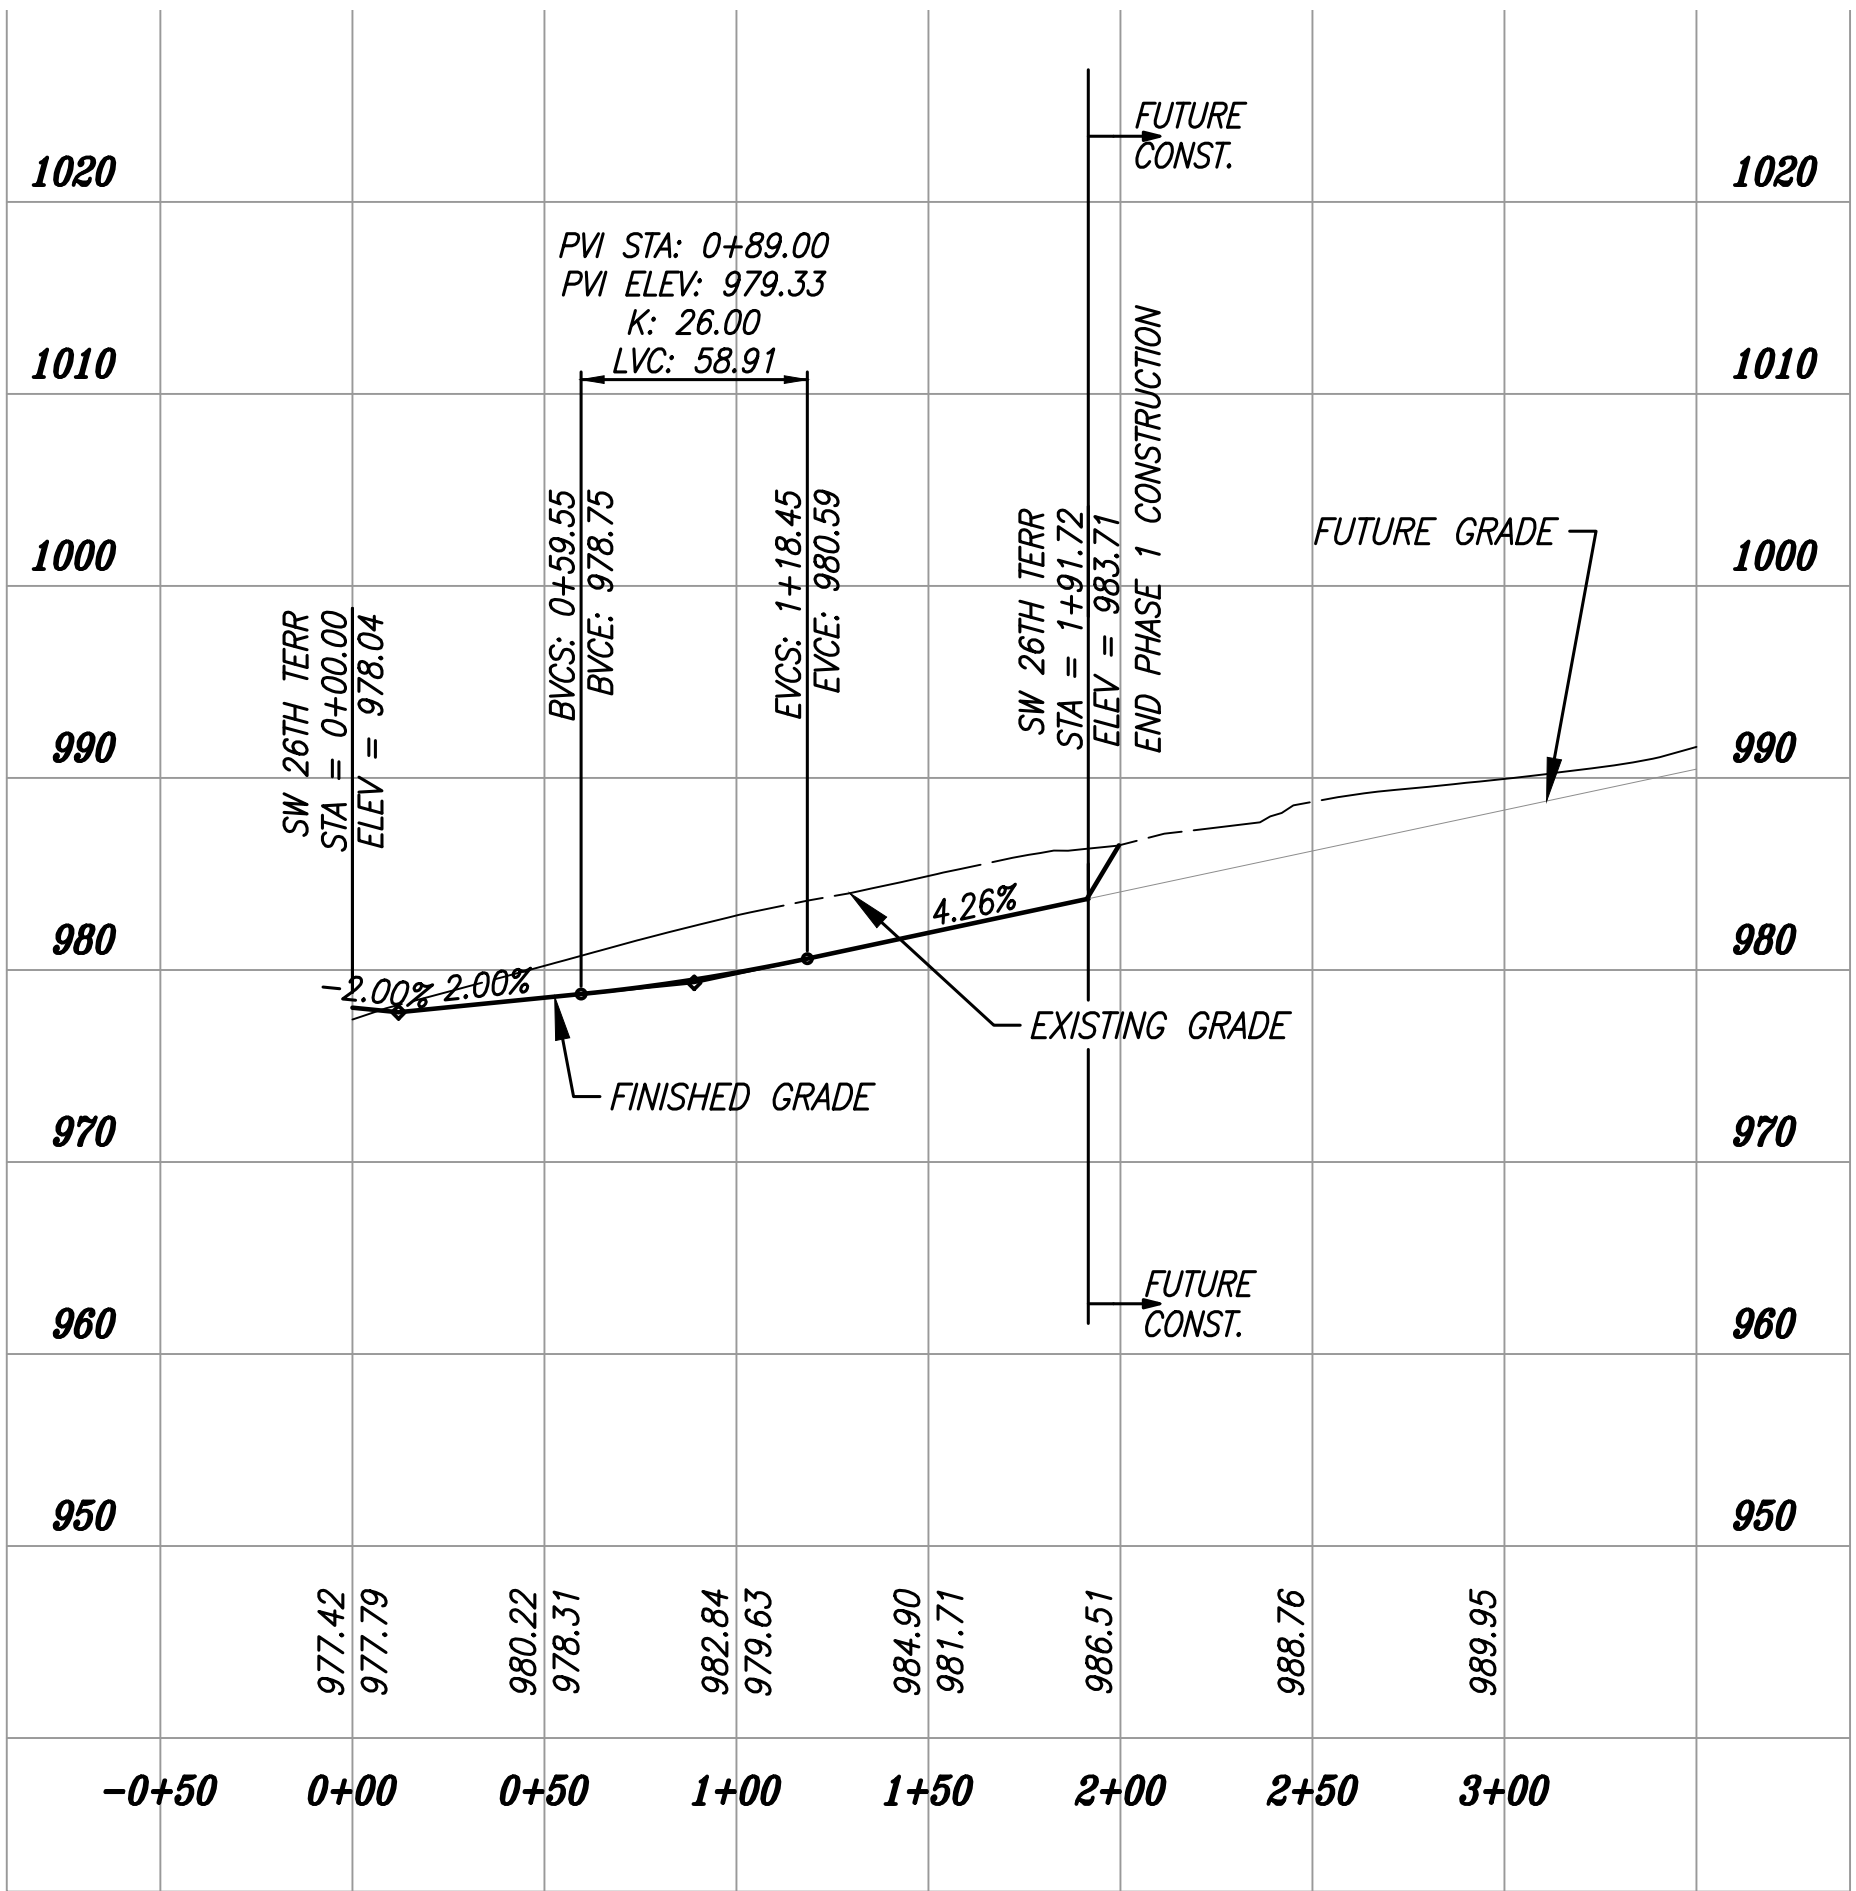

SW 26TH TERRACE PROFILE

REVISION

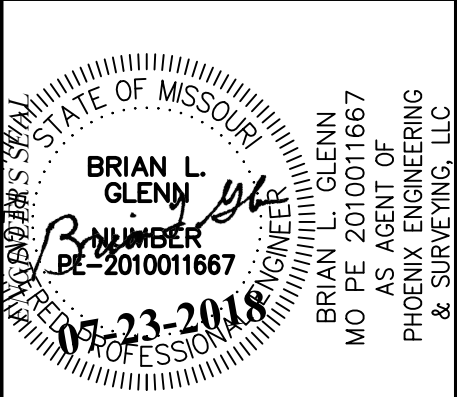

PHOENIX ENGINEERING & SURVEYING, LLC
3833 S. NORTHERN BLVD.
INDEPENDENCE, MO 64602
(816) 743-9000 FAX: (816) 743-9700
ENGINEERING CERTIFICATE NO: MO E-2000151302-D KS: E-853
SURVEYING CERTIFICATE NO: MO LS-2000151303-D KS: LS-138

WHISPERING WOODS
LEE'S SUMMIT, JACKSON COUNTY, MO
STREET & STORM SEWER PLANS
STREET PLAN & PROFILE

DESIGNED	BLG
DRAWN	BLG
SCALE	Noted
DATE	09-01-2017
JOB NO.	04078
SHEET	38