

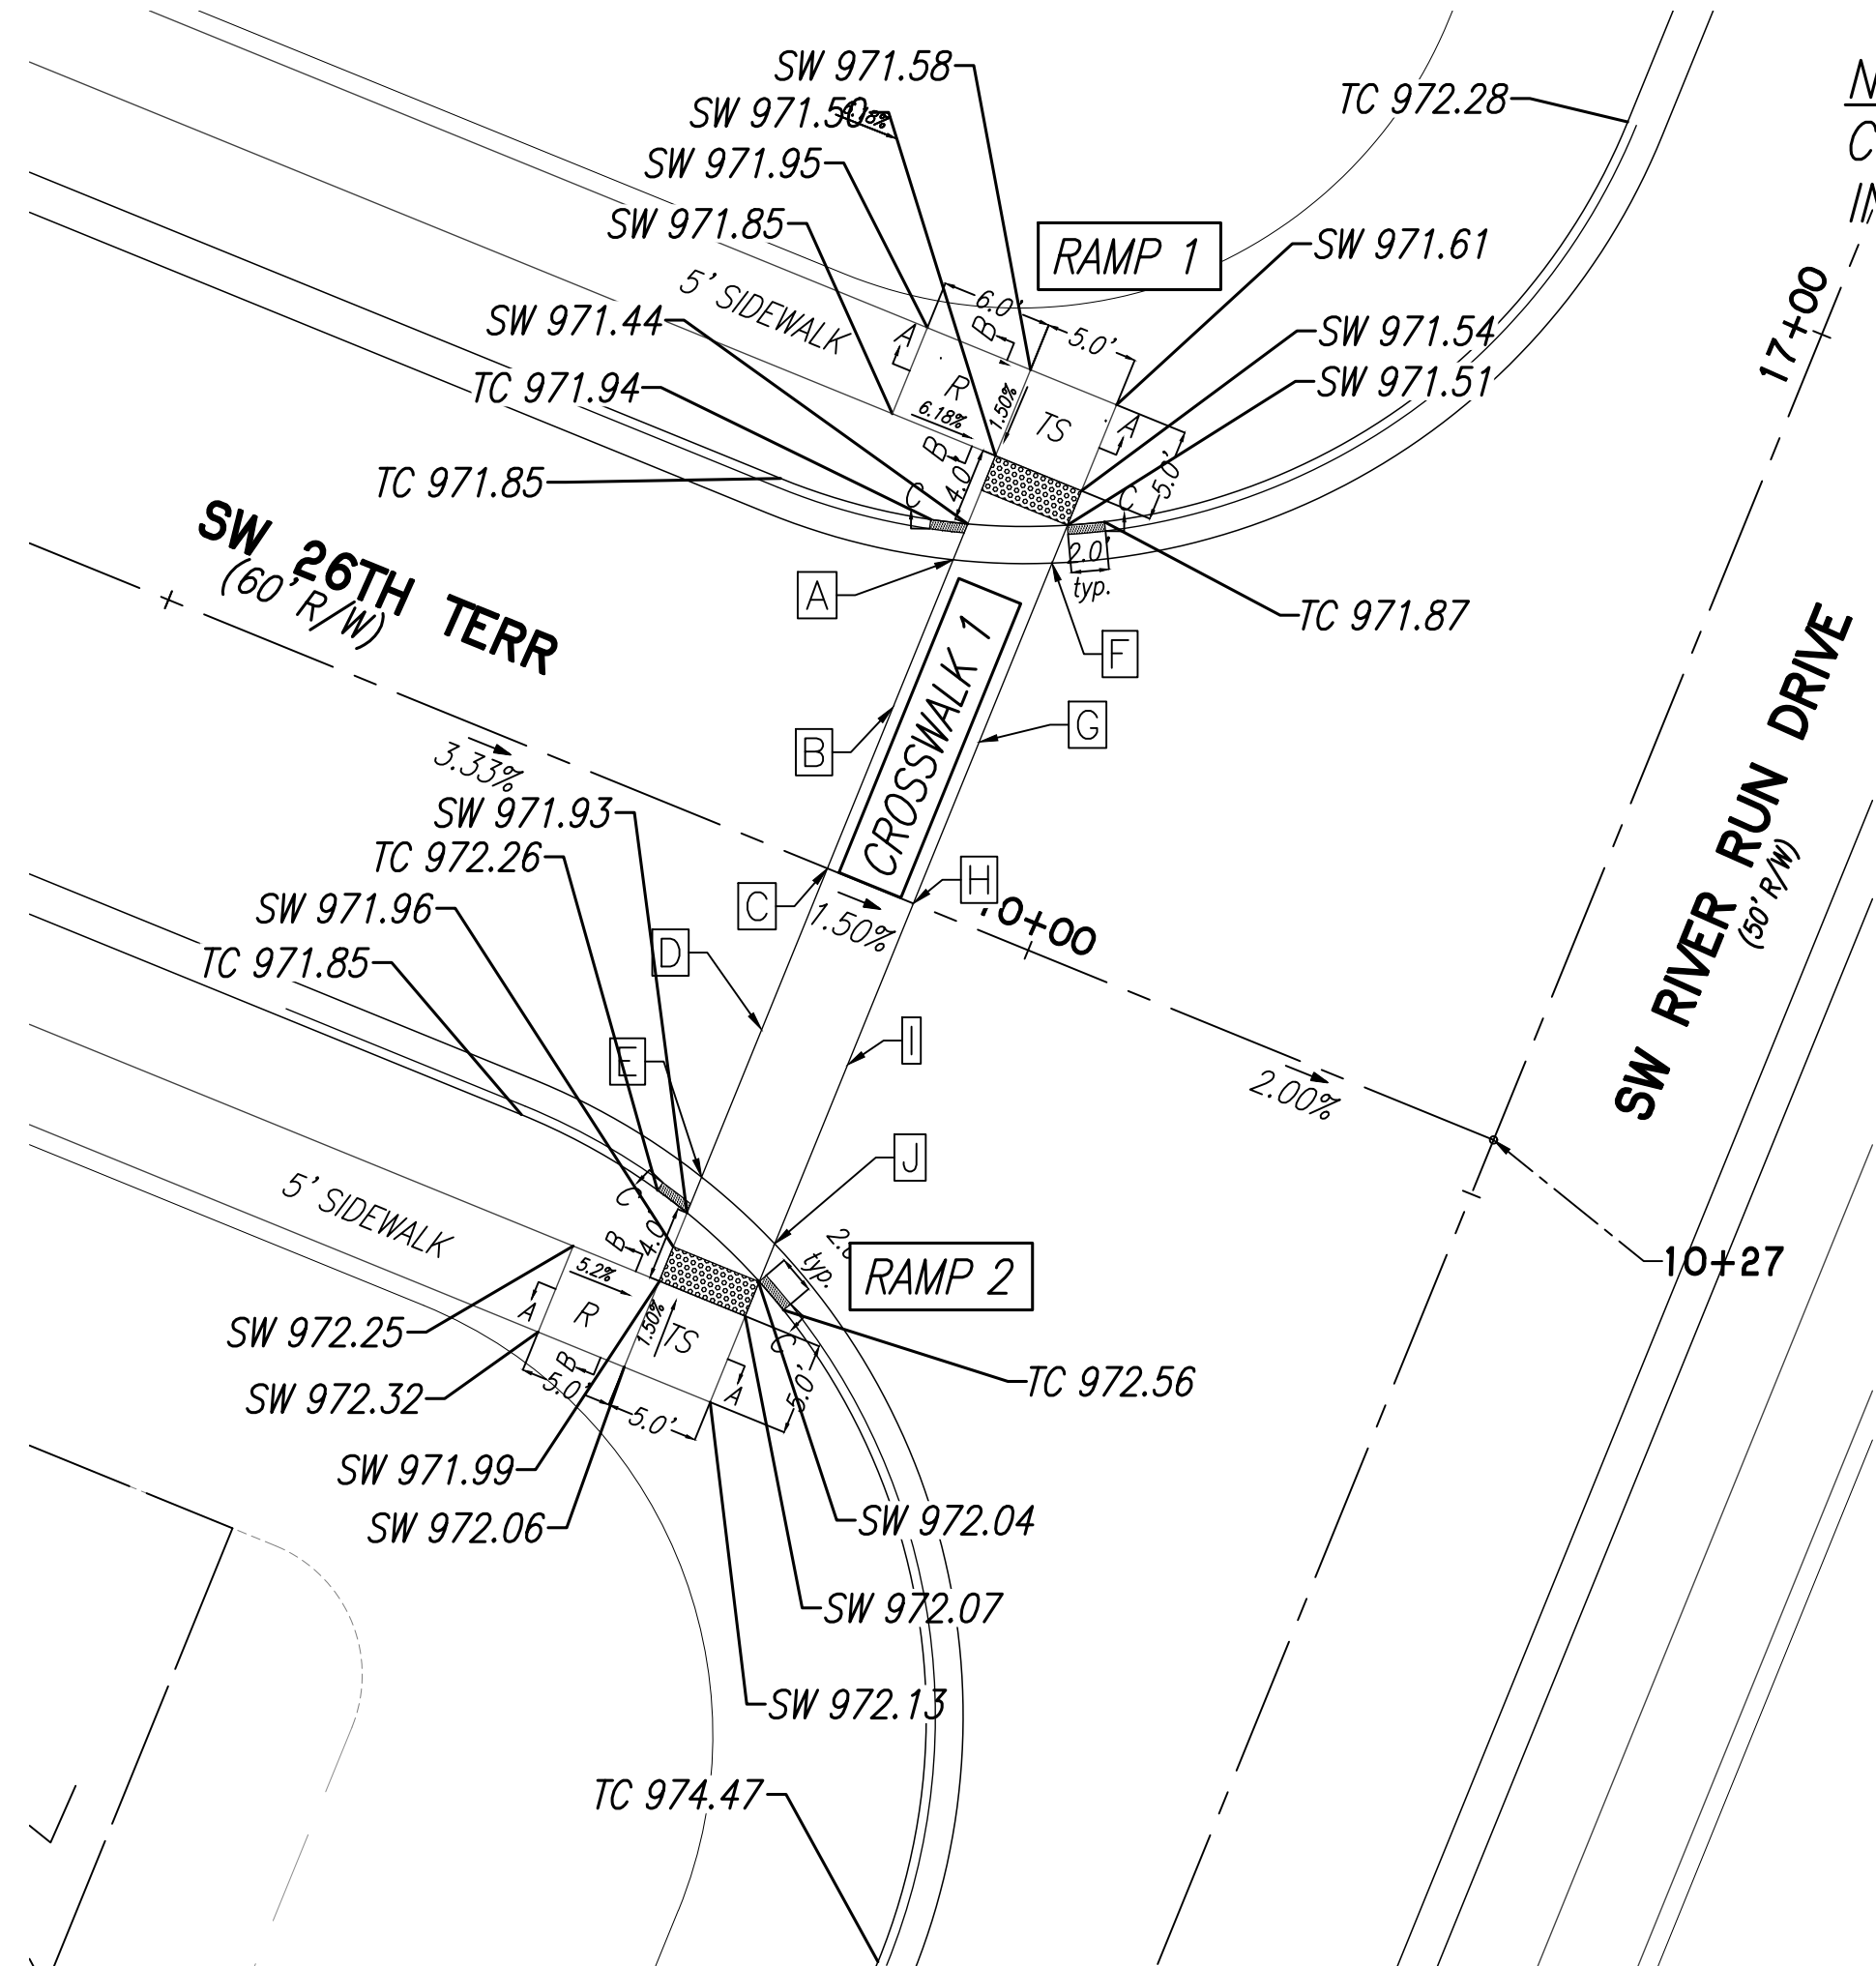


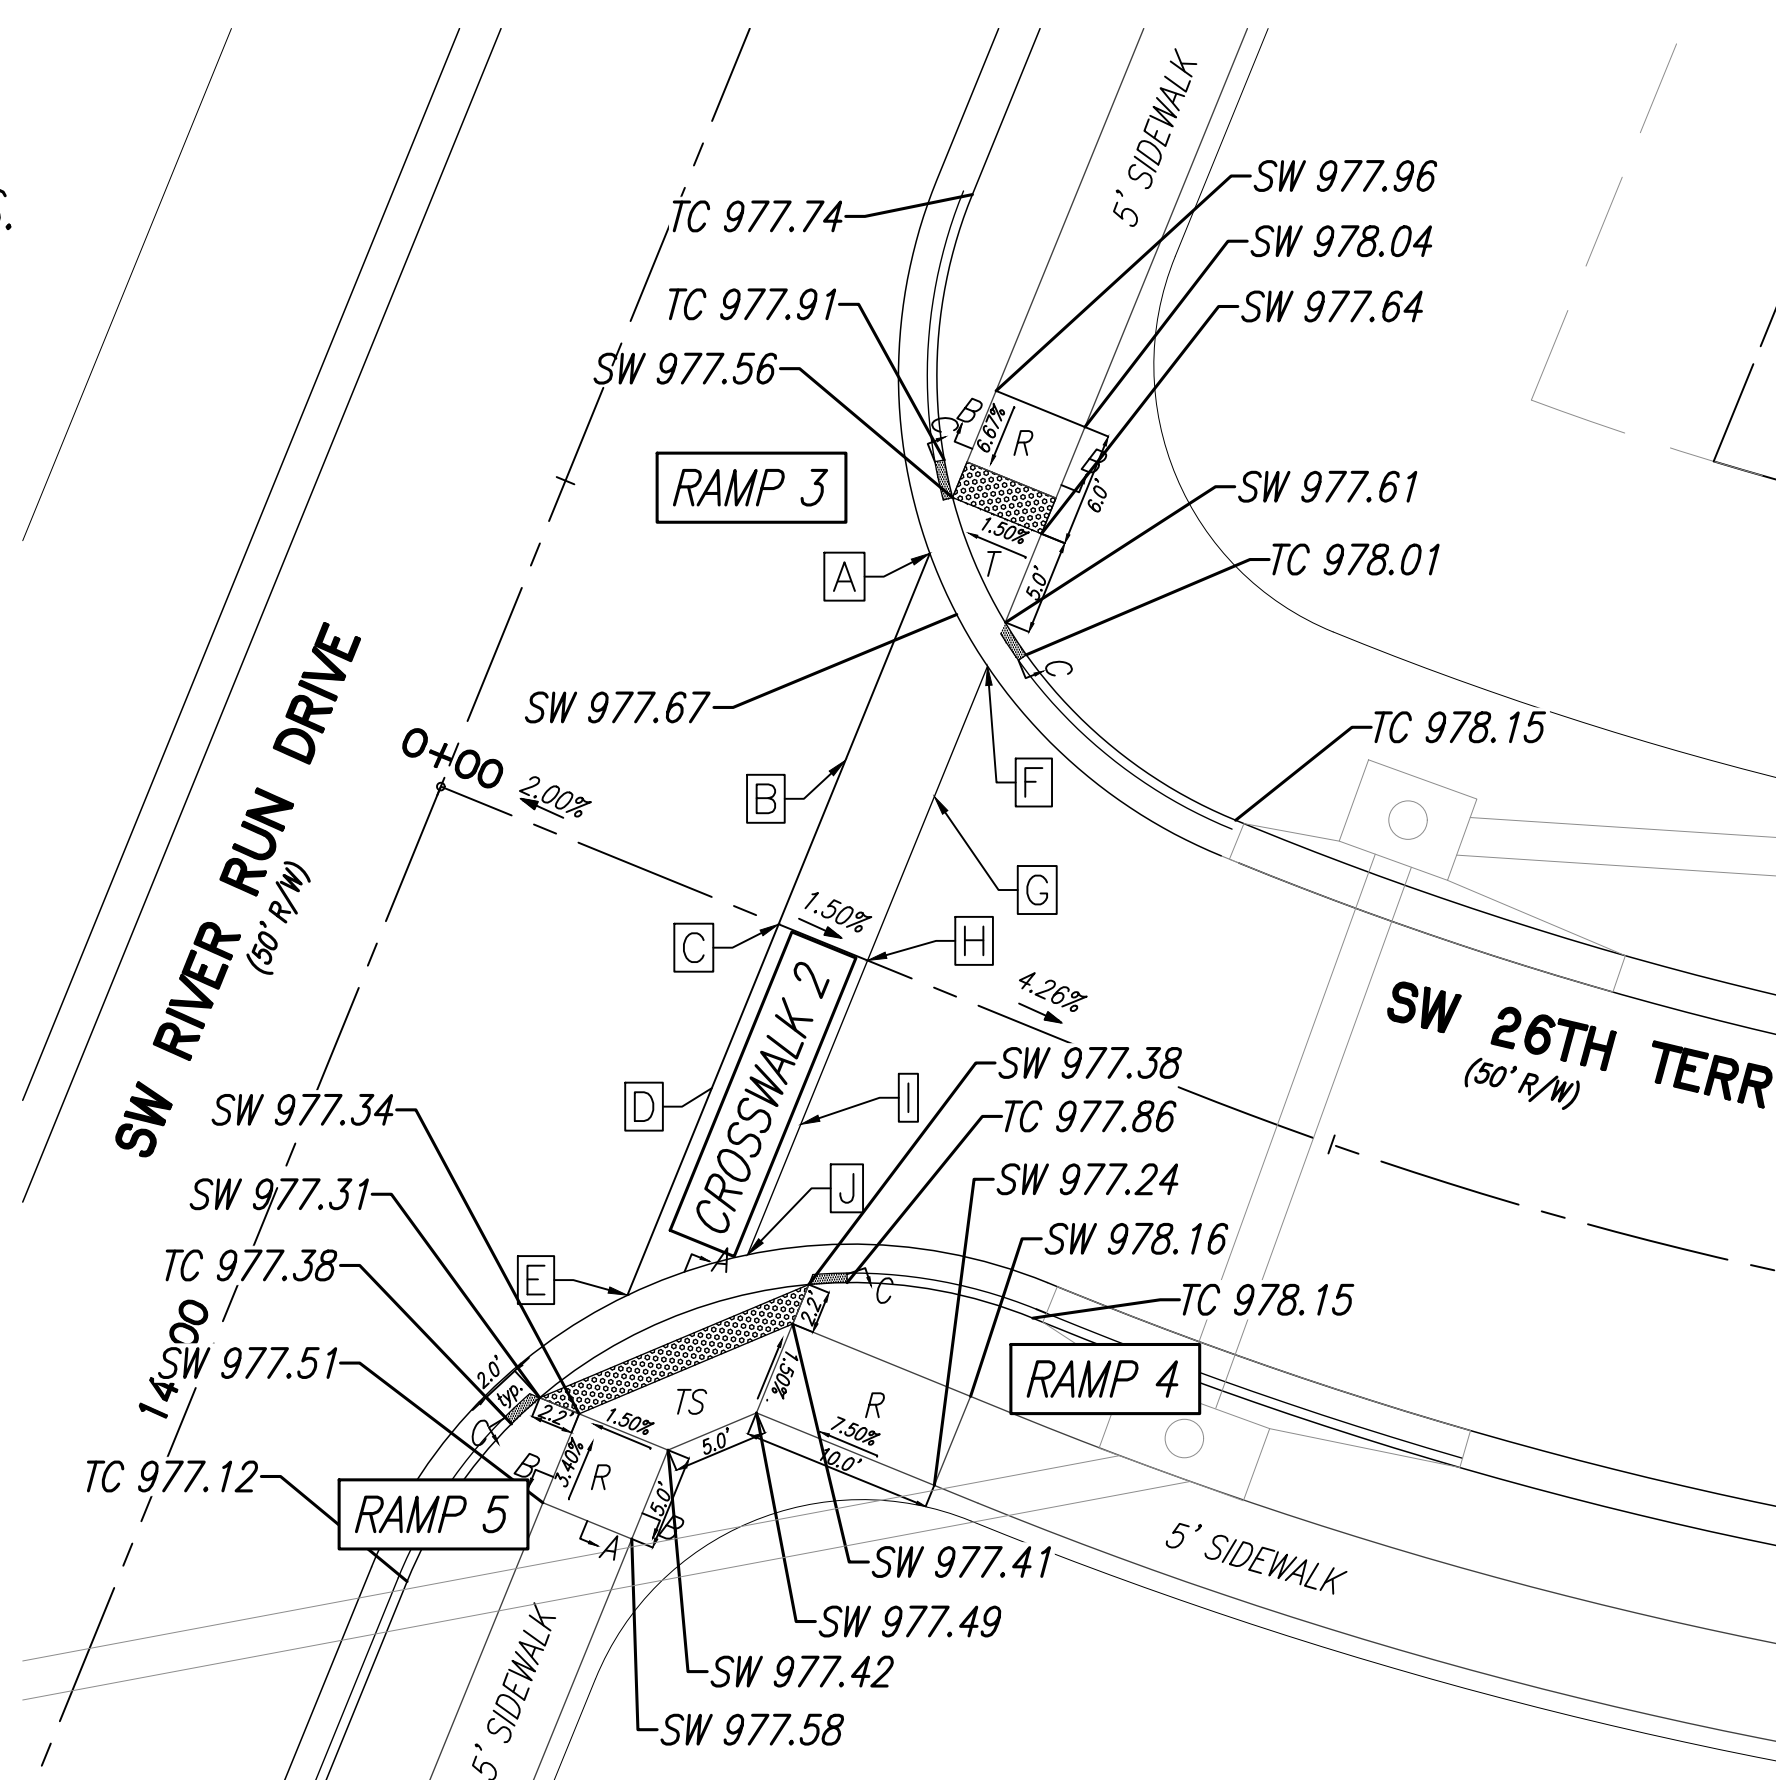


SW RIVER RUN DRIVE & SW 26TH TERR ADA RAMP DETAILS

NOTE:
CONTRACTOR SHALL
INSTALL ALL ADA RAMP.

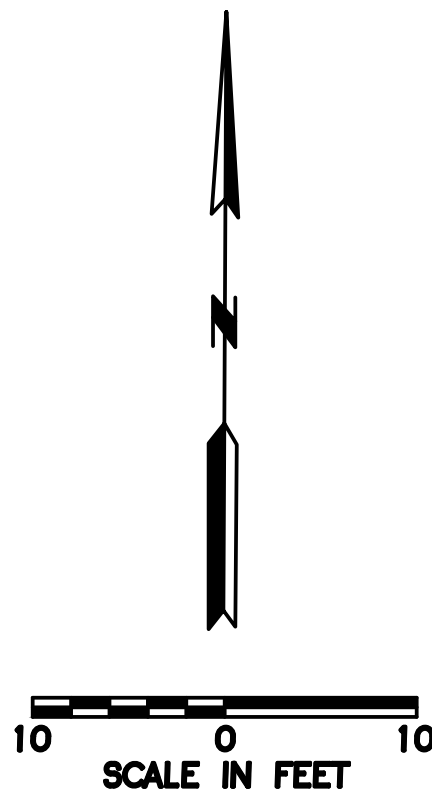


SW RIVER RUN DRIVE & SW 26TH TERR ADA RAMP DETAILS

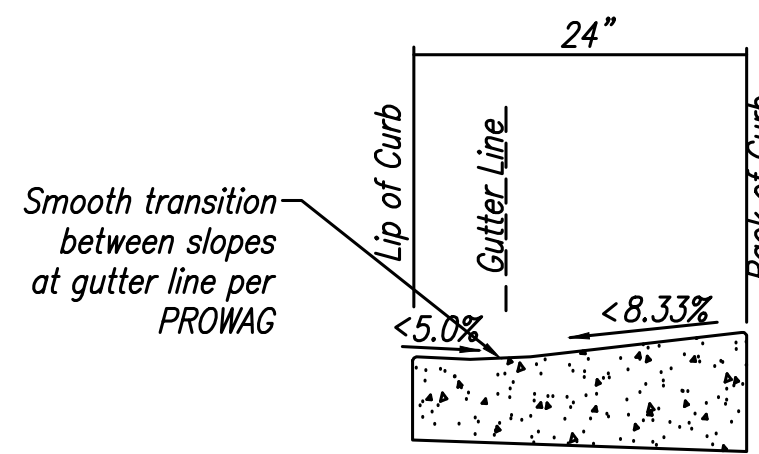

CURB & GUTTER DETAIL AT RAMP

Not to Scale

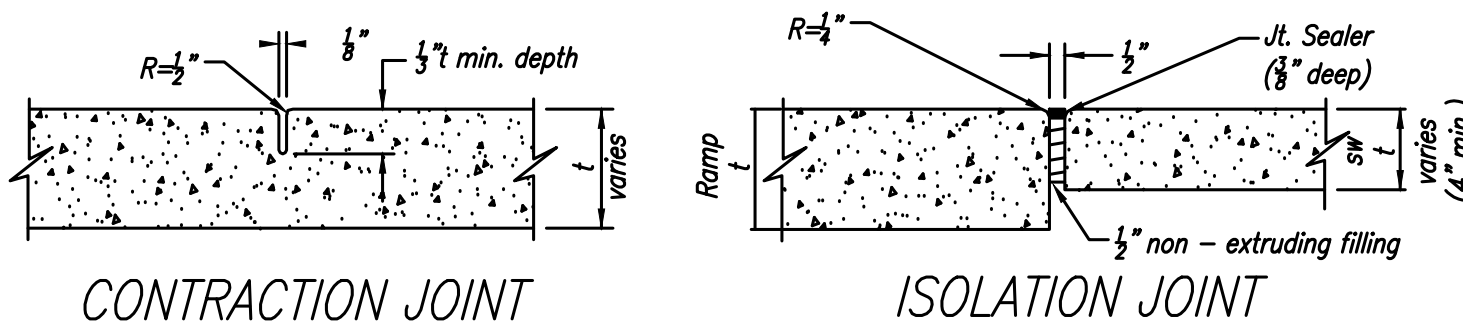






CONTRACTION JOINT

ISOLATION JOINT


JOINT DETAILS

Not to Scale

STREET CROSSING SPOT ELEVATION TABLE		
	CROSSWALK 1	CROSSWALK 2
SPOT	ELEVATION	ELEVATION
A	971.43	977.64
B	971.74	977.65
C	972.04	977.70
D	971.97	977.53
E	971.93	977.34
F	971.51	977.69
G	971.82	977.73
H	972.12	977.78
I	972.48	977.61
J	972.01	977.44

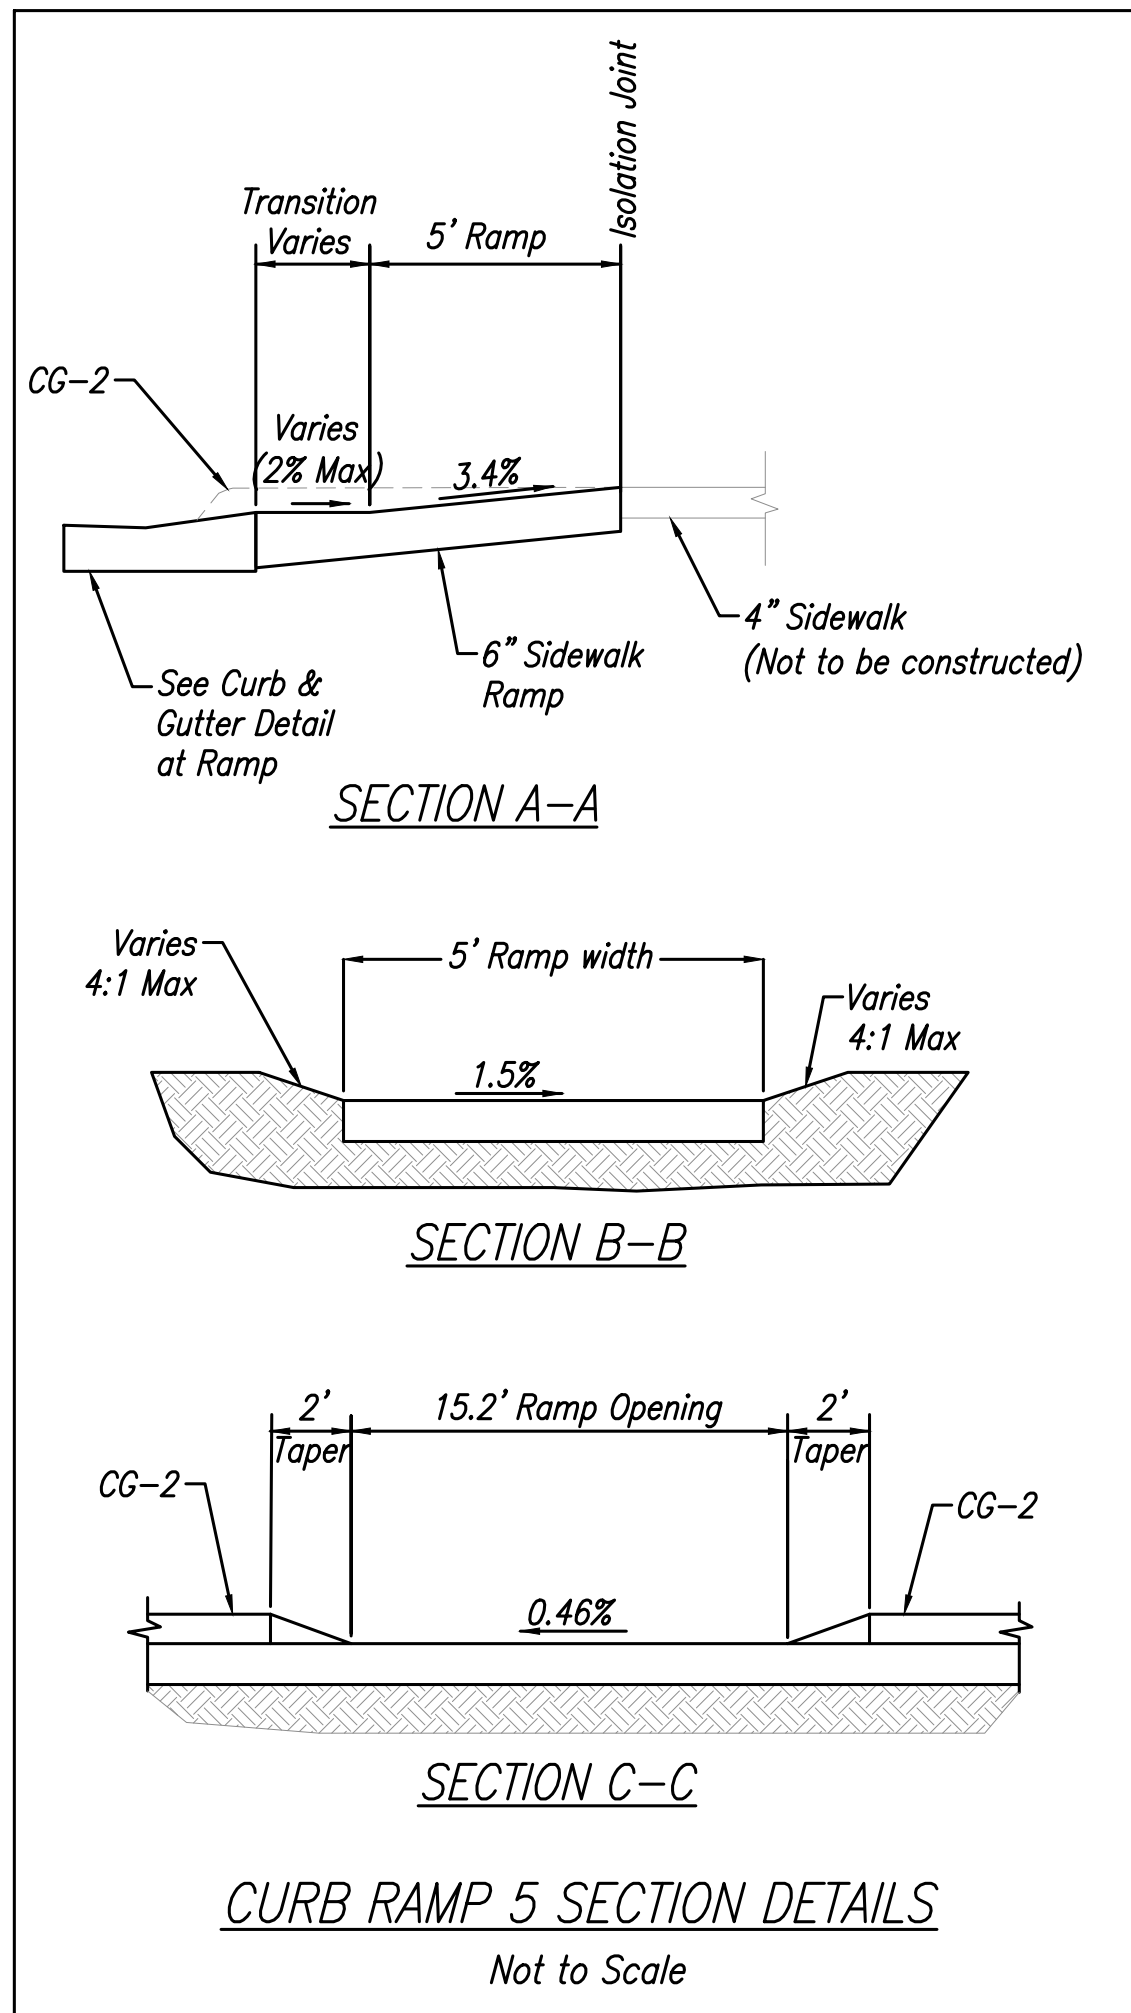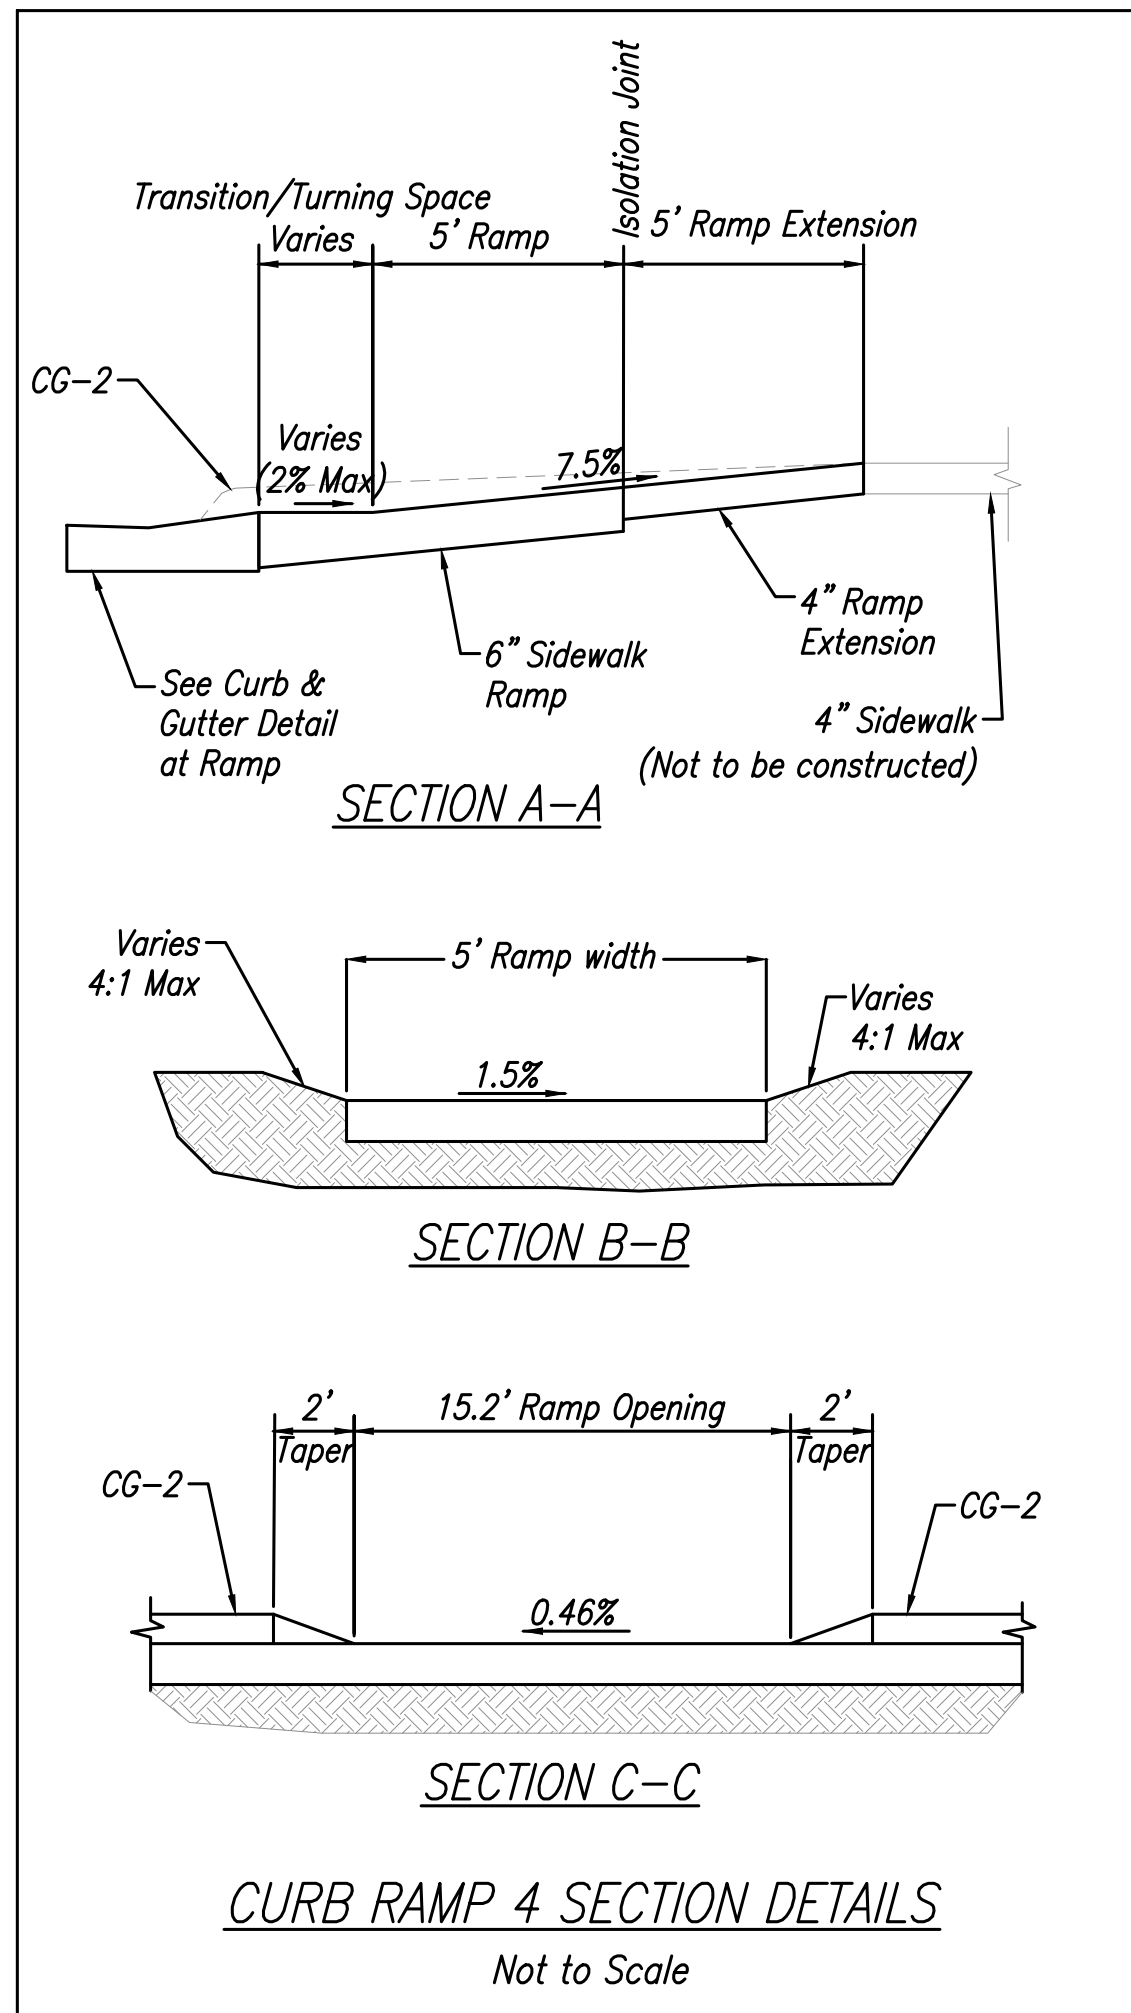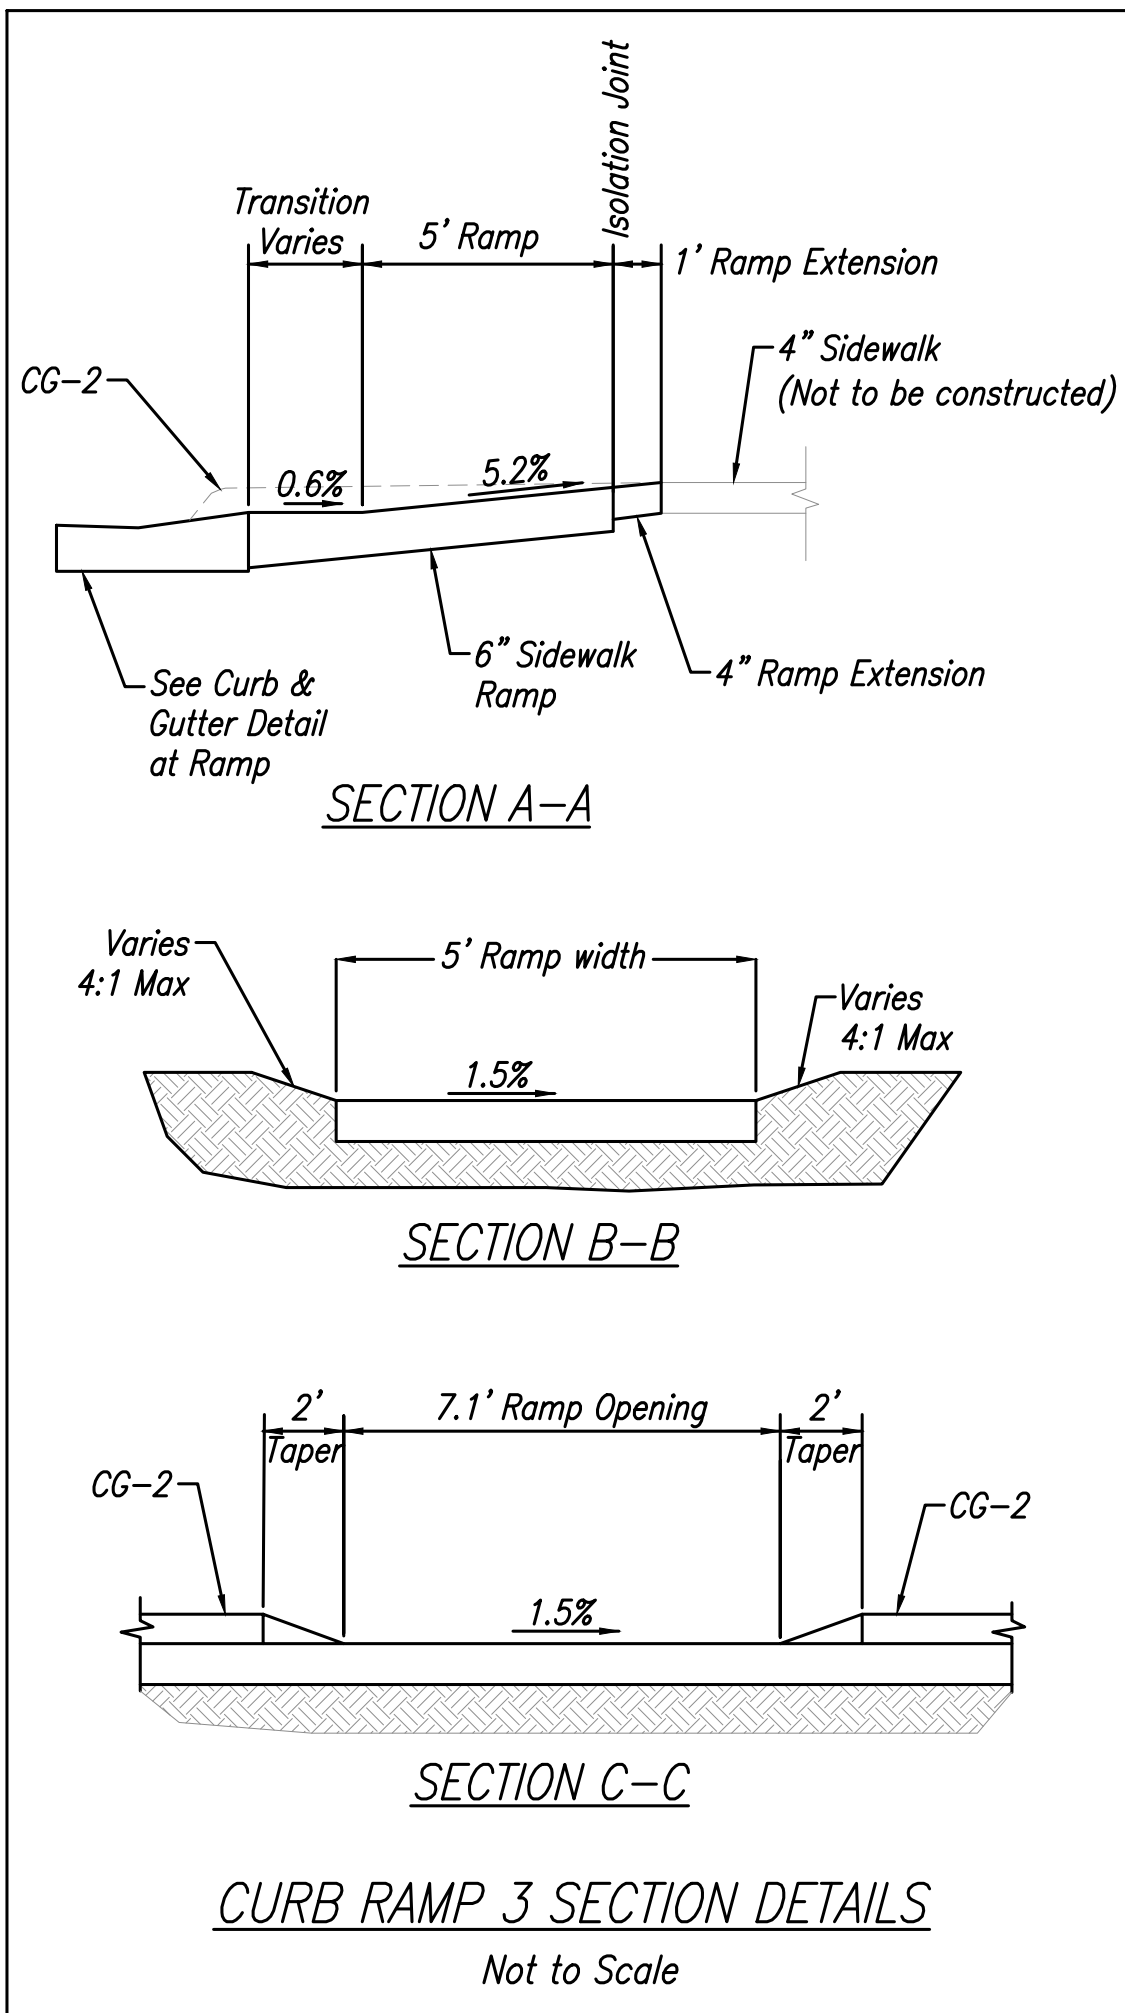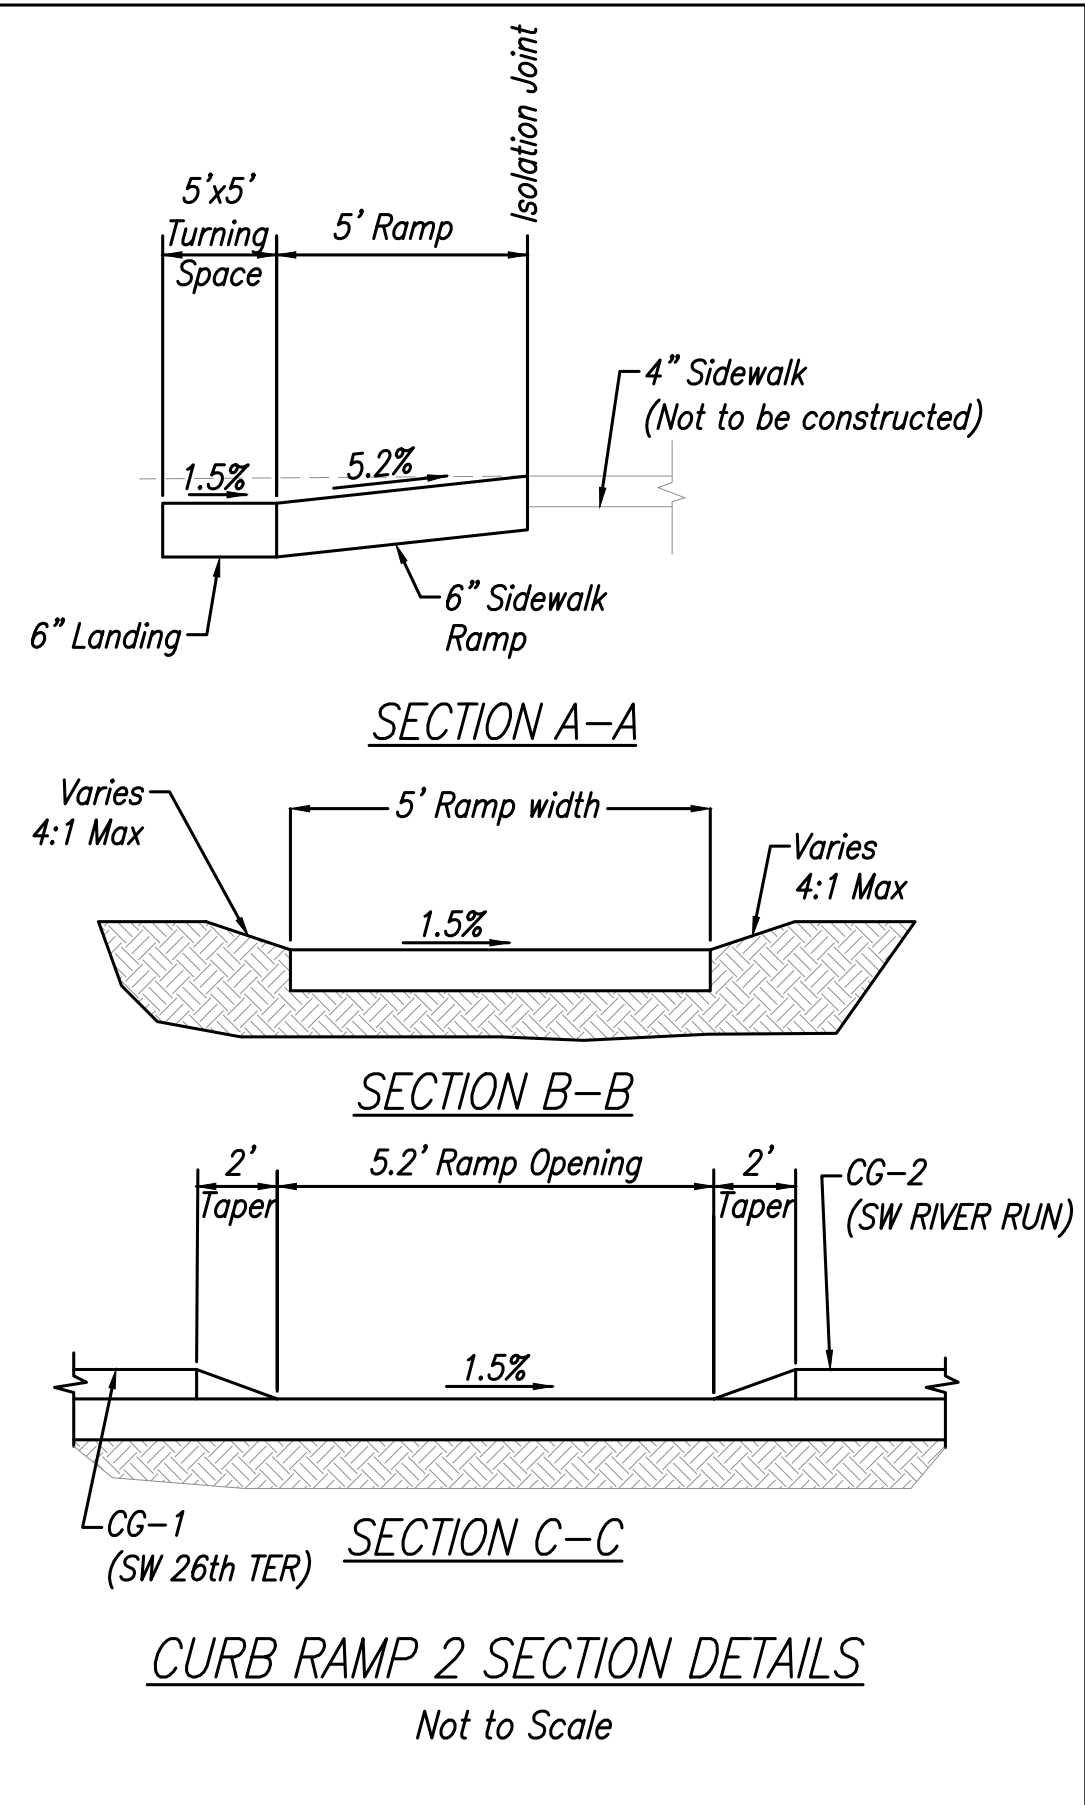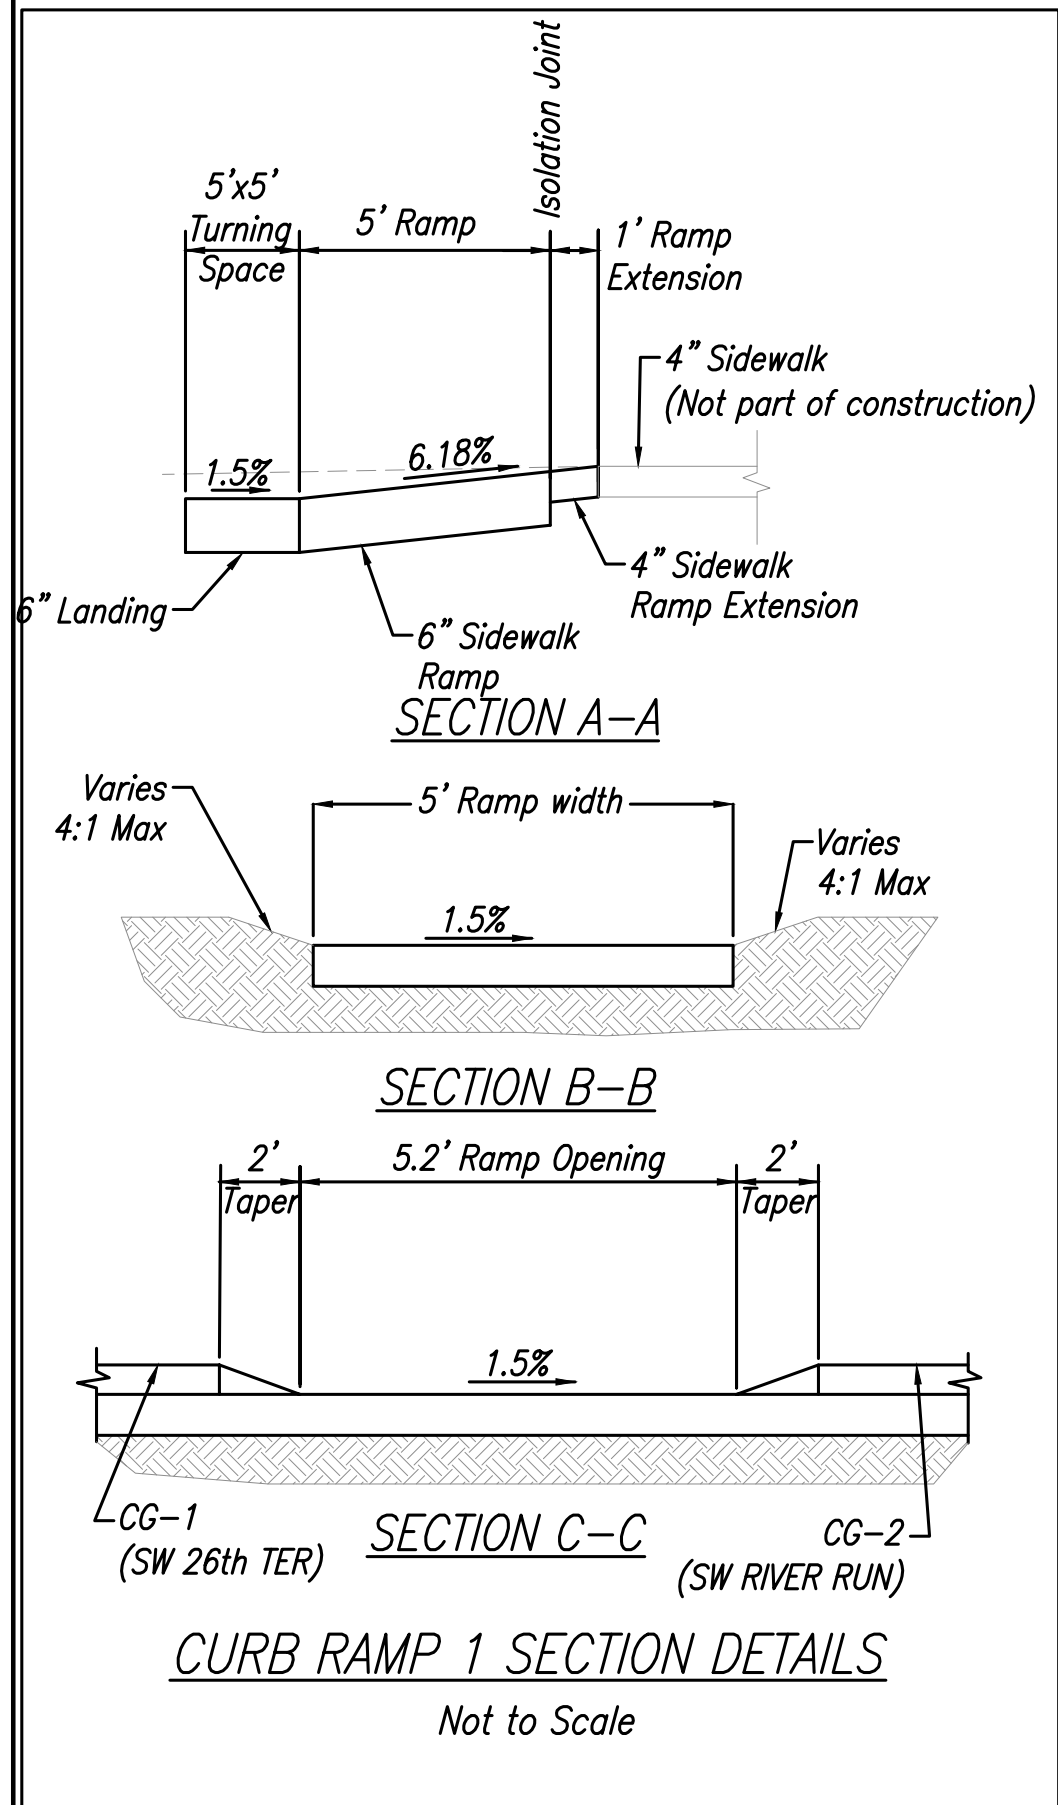

REVISION

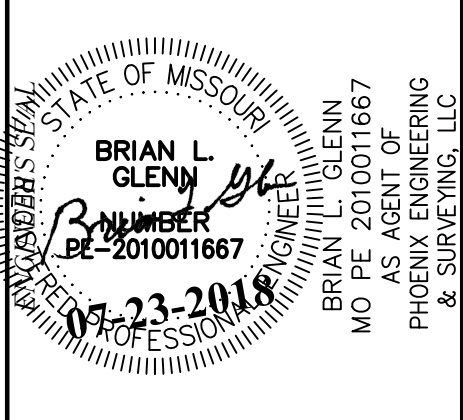

PHOENIX ENGINEERING
& SURVEYING, LLC

3833 S. NORTHERN BLVD.
INDEPENDENCE, MO 64602
(816) 743-9000 FAX: (816) 743-9700
ENGINEERING CERTIFICATE NO. MO E-2000151302-D
SURVEYING CERTIFICATE NO. MO LS-2000151303-D

WHISPERING WOODS
LEE'S SUMMIT, JACKSON COUNTY, MO
STREET & STORM SEWER PLANS
ADA RAMP DETAILS

DESIGNED
BLG
DRAWN
BLG
SCALE
Noted
DATE
09-01-2017
JOB NO.
04078
SHEET