

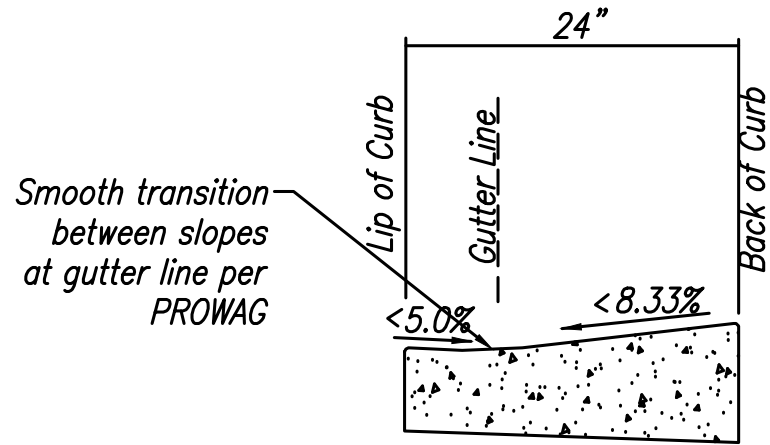
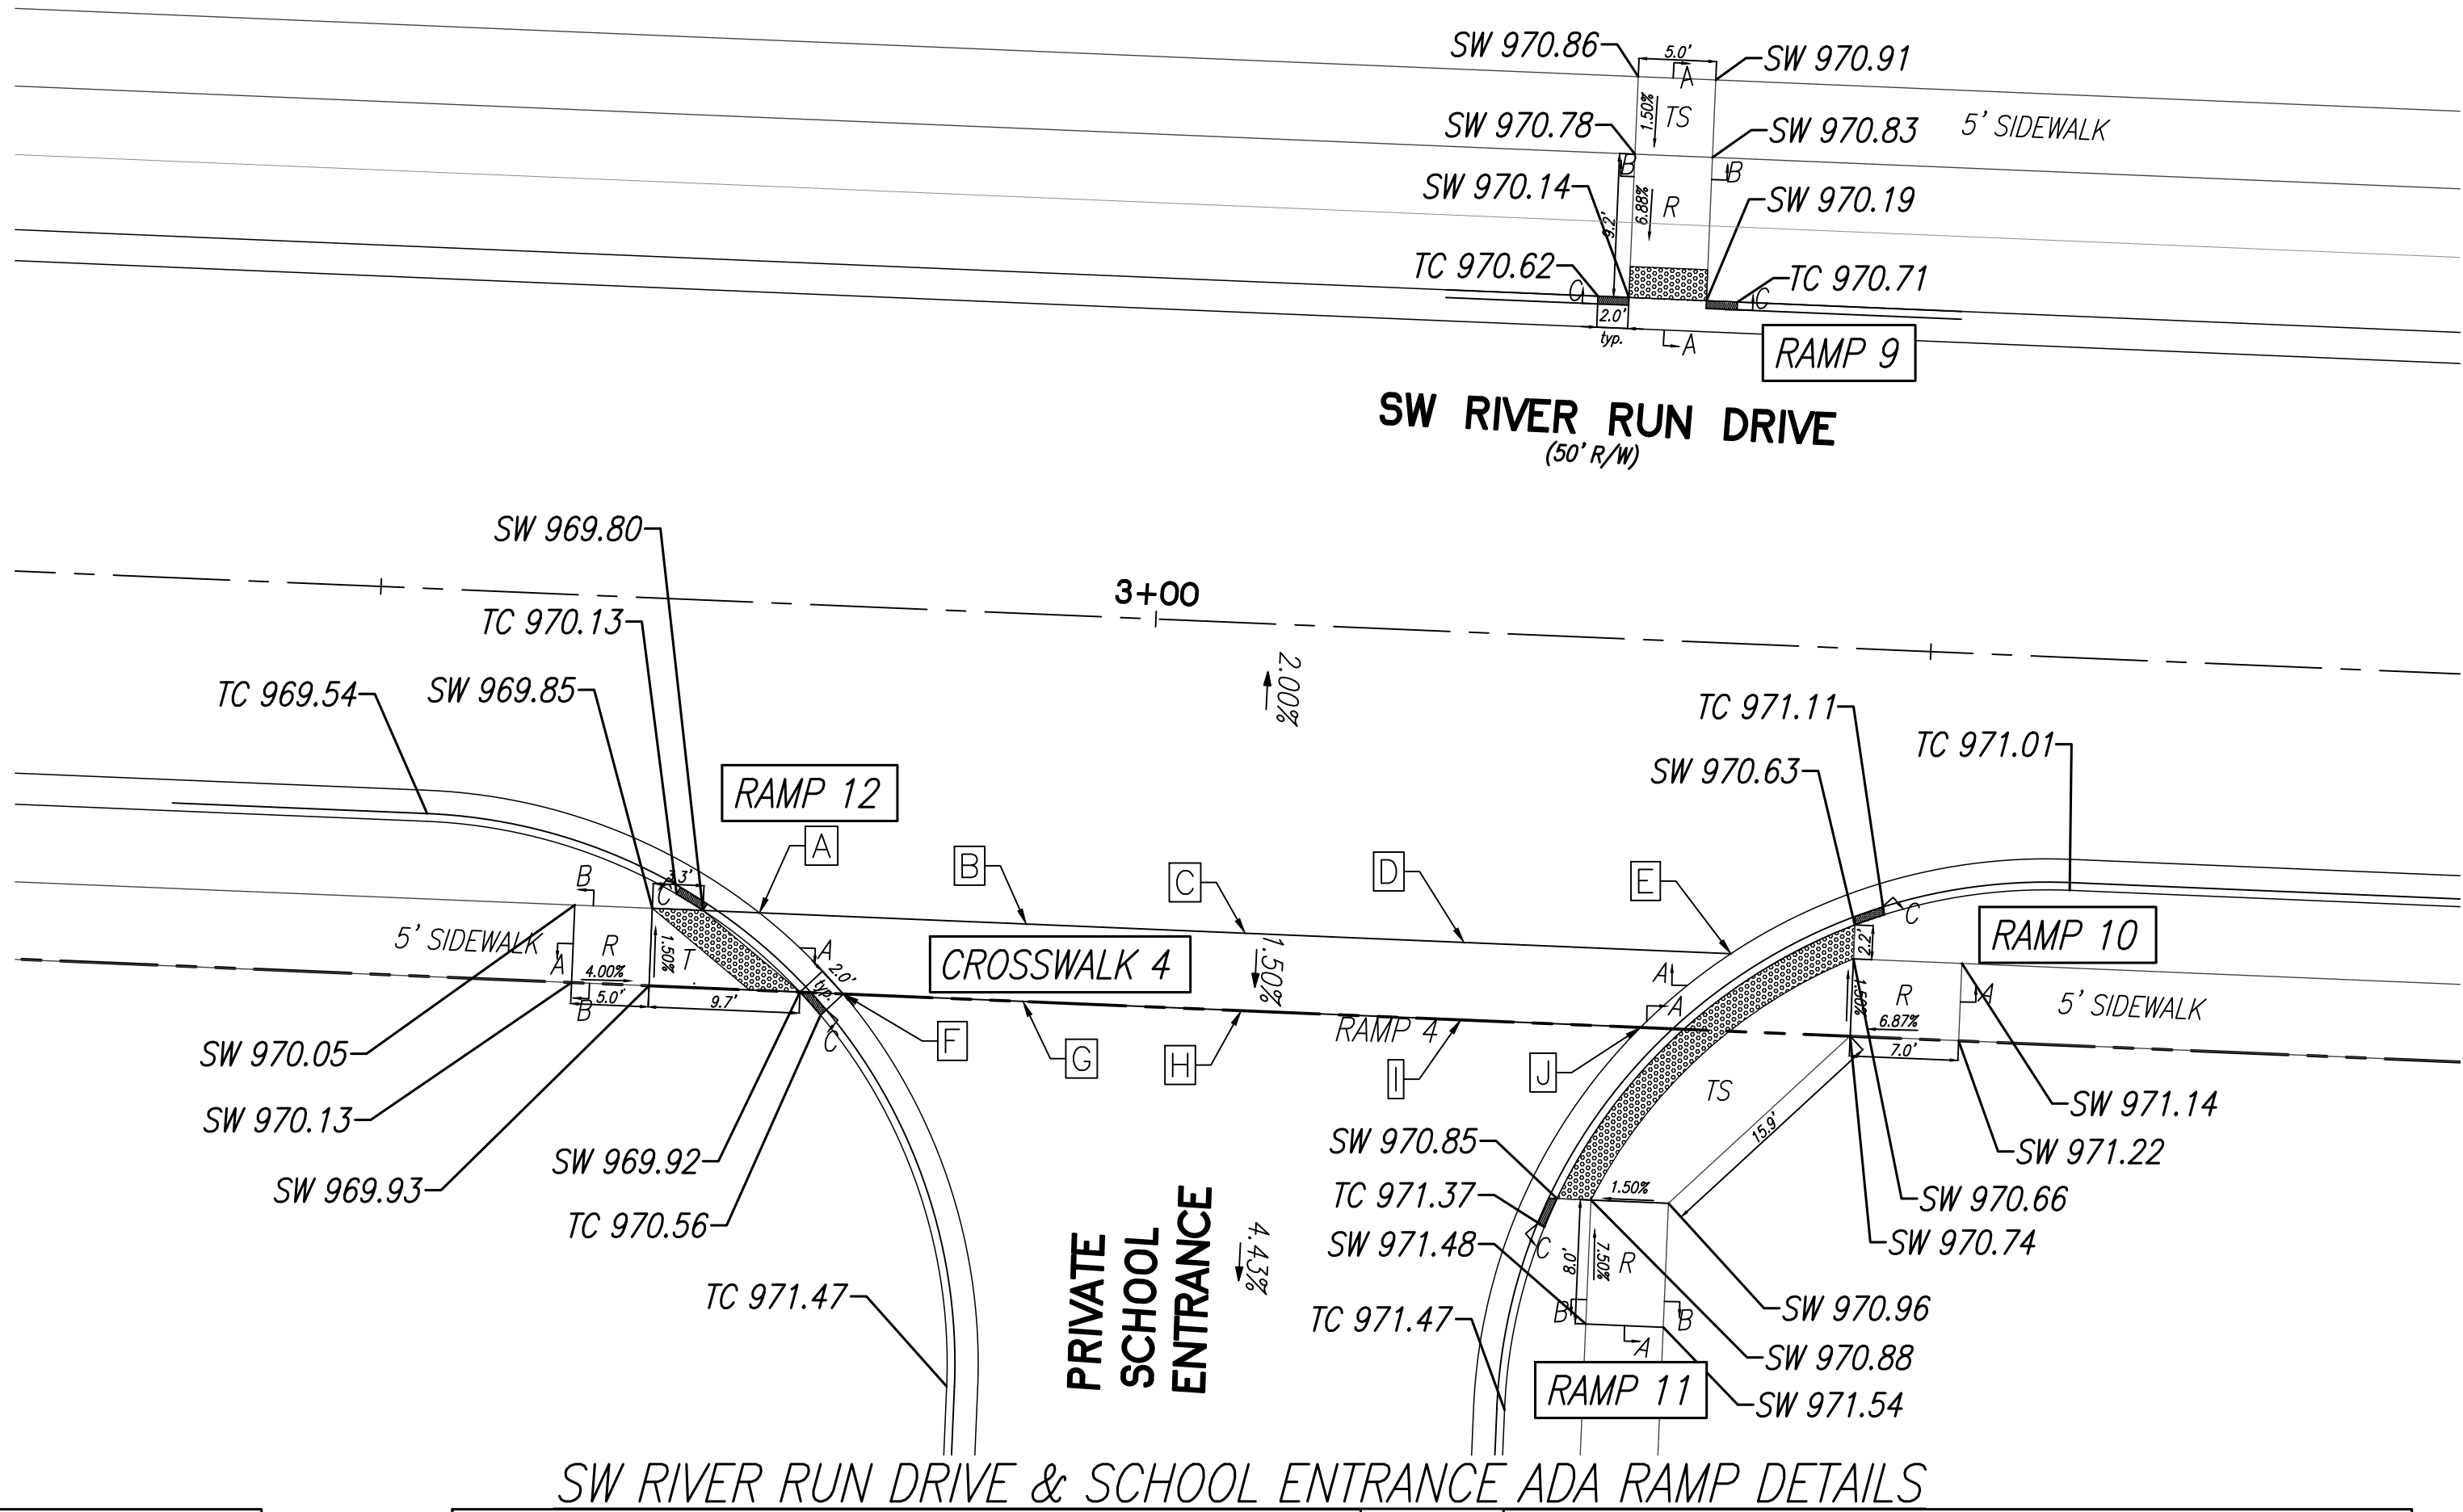


NOTE:
CONTRACTOR SHALL
INSTALL ALL ADA RAMP.

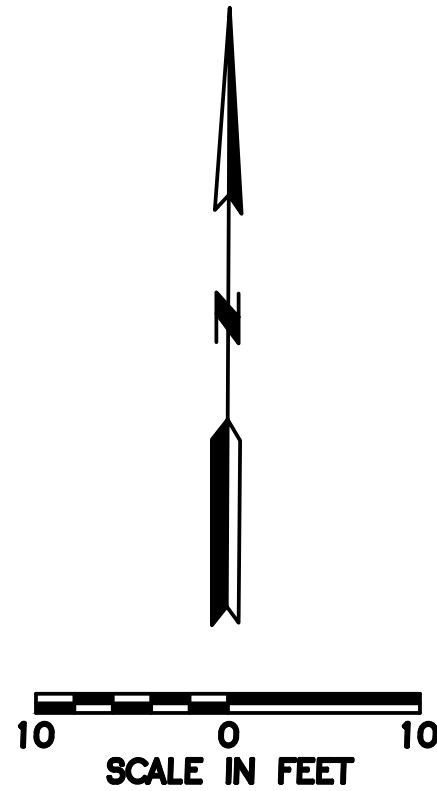

CURB & GUTTER DETAIL AT RAMP

Not to Scale

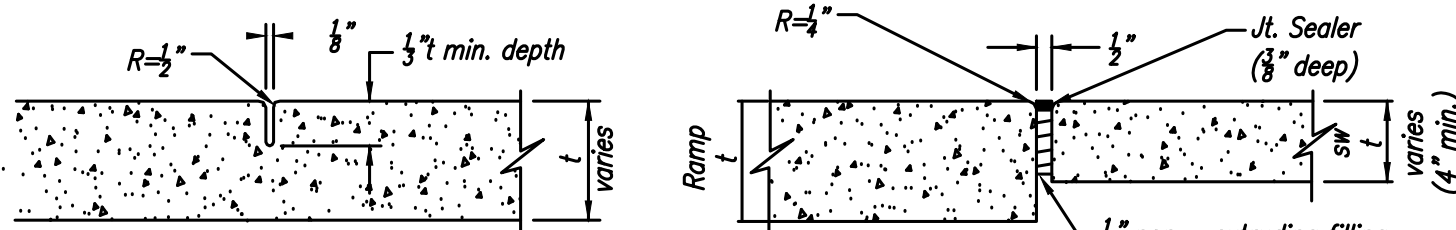

CONTRACTION JOINT


ISOLATION JOINT

JOINT DETAILS


Not to Scale

SPOT ELEVATION TABLE	
CROSSWALK 4	
SPOT	ELEVATION
A	969.80
B	970.10
C	970.21
D	970.43
E	970.70
F	970.90
G	970.18
H	970.29
I	970.51
J	970.75


SW RIVER RUN DRIVE & SCHOOL ENTRANCE ADA RAMP DETAILS

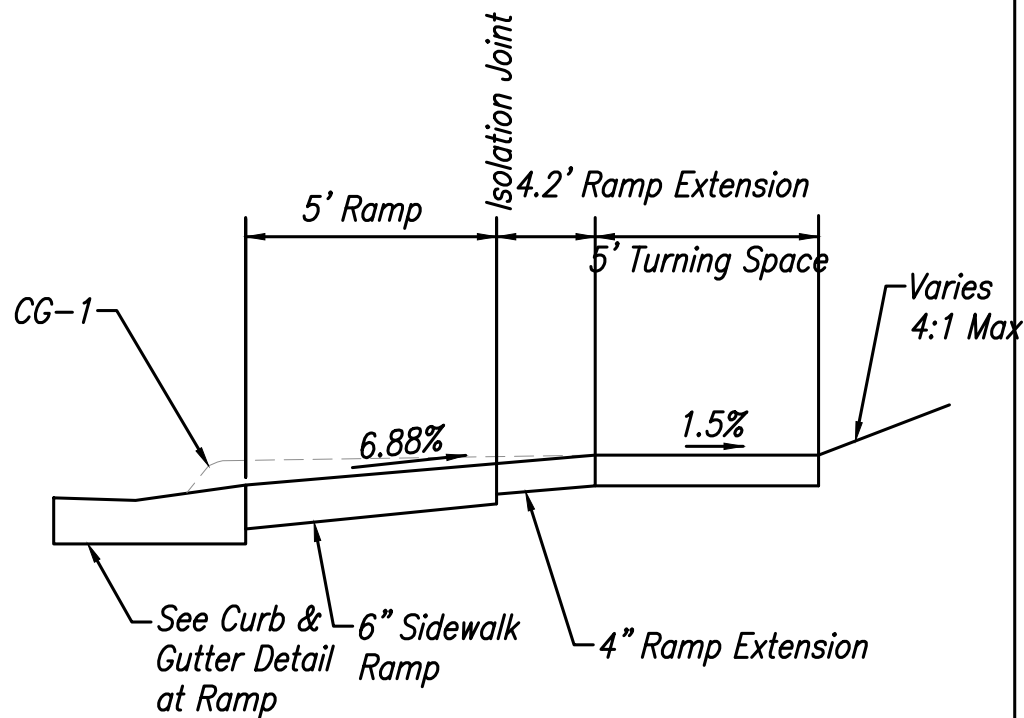

SECTION A-A

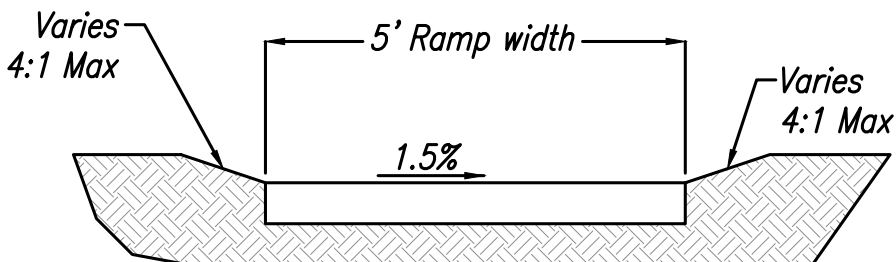


SECTION B-B

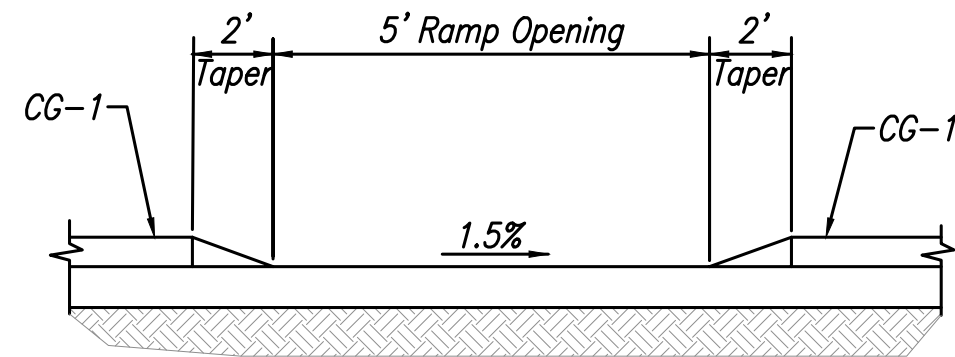


SECTION C-C

CURB RAMP 9 SECTION DETAILS


Not to Scale

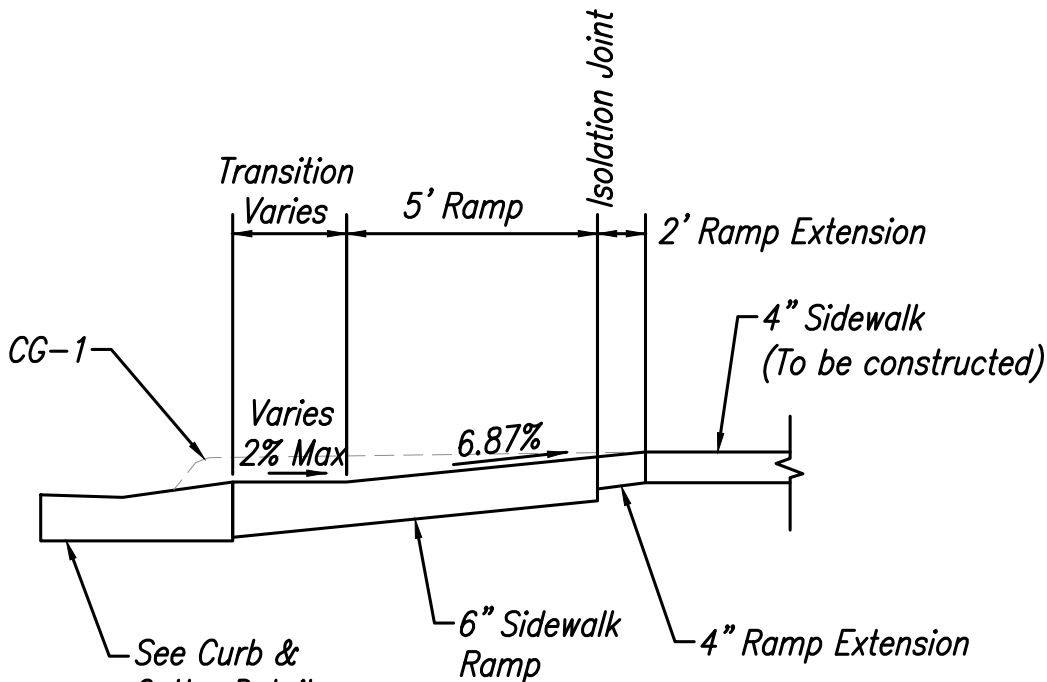

SECTION A-A

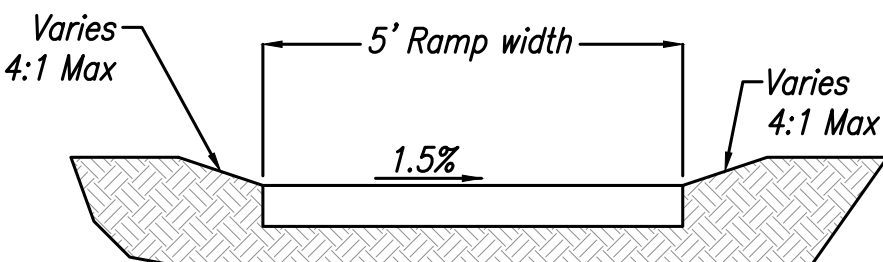


SECTION B-B

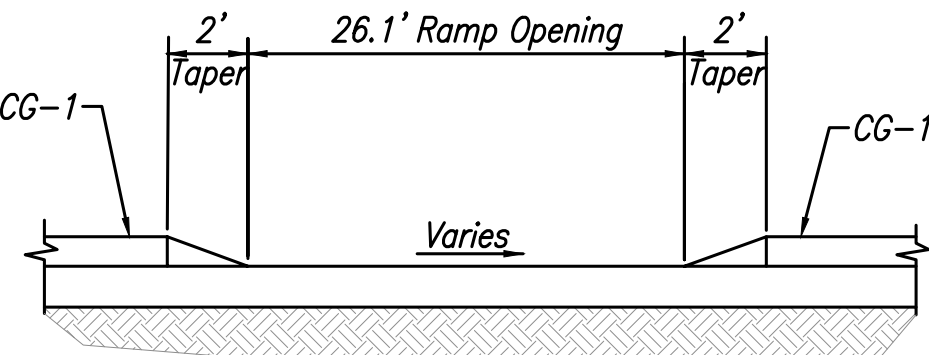


SECTION C-C

CURB RAMP 10 SECTION DETAILS


Not to Scale

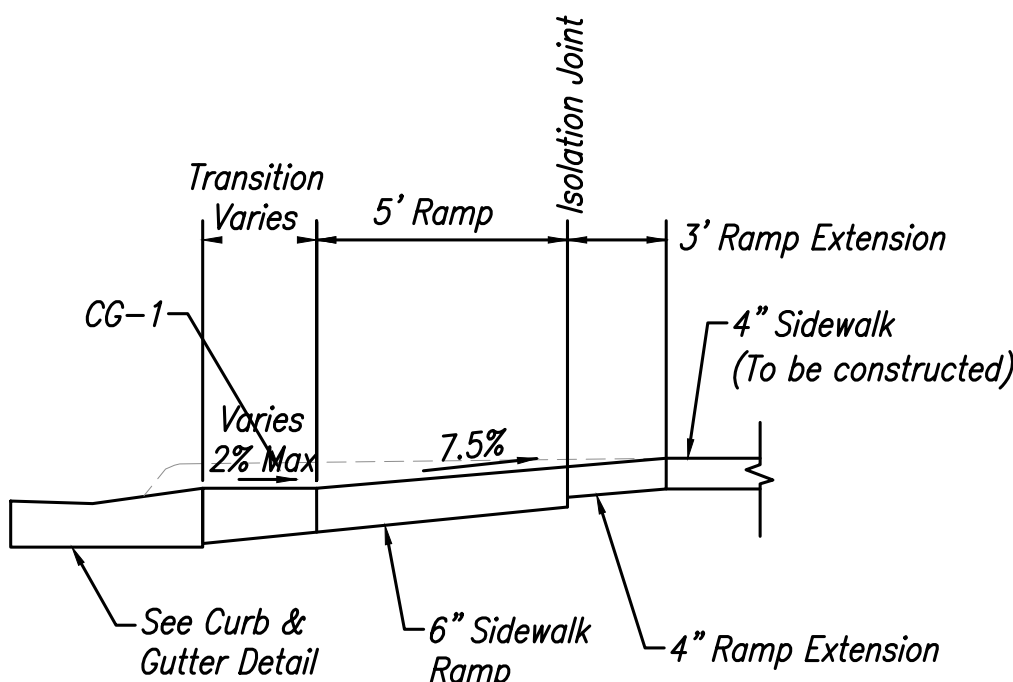

SECTION A-A

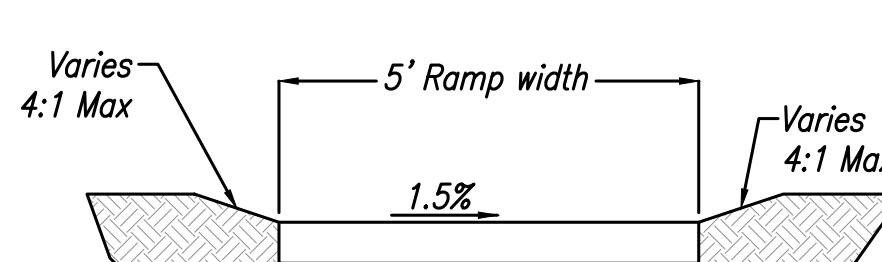


SECTION B-B

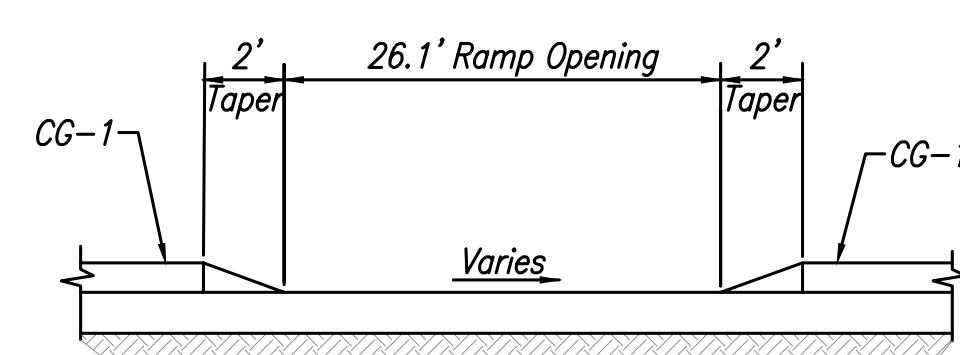


SECTION C-C

CURB RAMP 11 SECTION DETAILS


Not to Scale

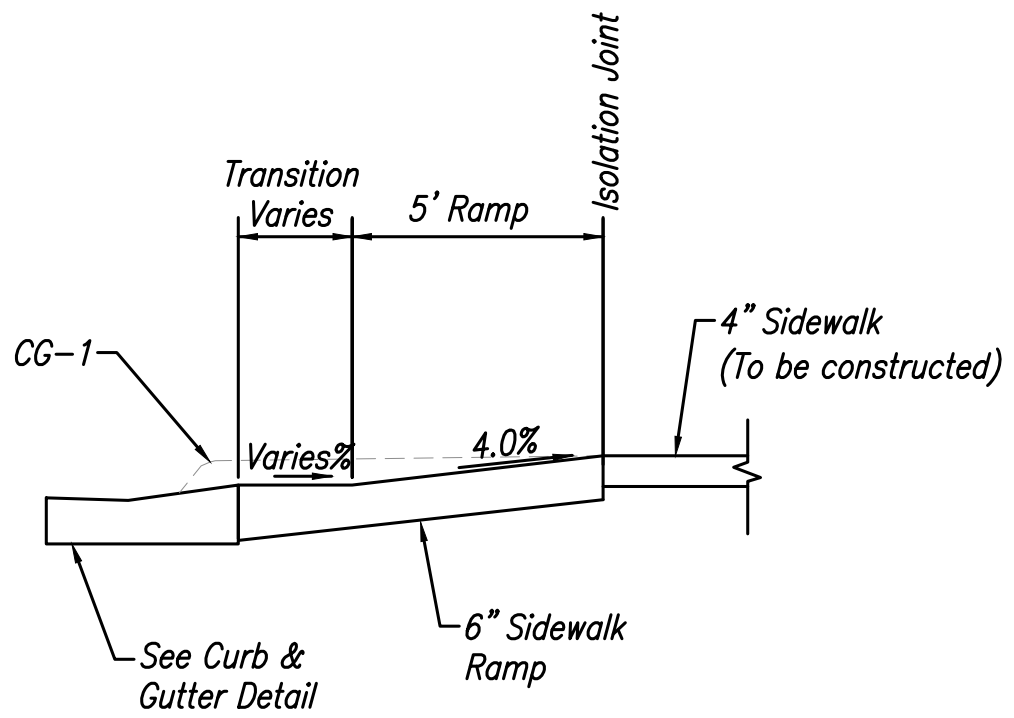

SECTION A-A

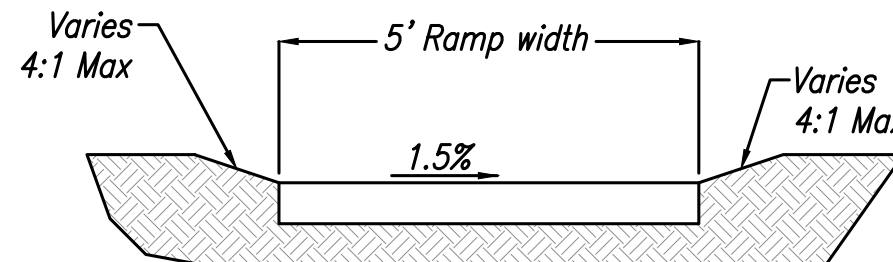

SECTION B-B

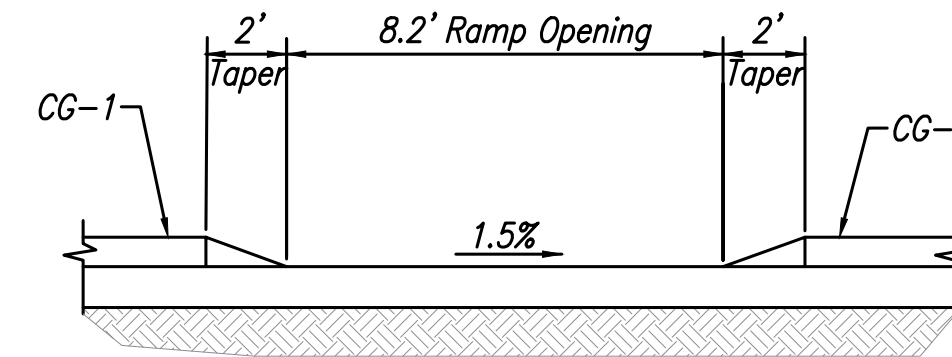

SECTION C-C

CURB RAMP 12 SECTION DETAILS

Not to Scale



PHOENIX ENGINEERING
& SURVEYING, LLC

3833 S. NORTHERN BLVD.
INDEPENDENCE, MO 64602
(816) 743-9000 FAX: (816) 743-9700
ENGINEERING CERTIFICATE NO: MO E-2000151302-D KS: E-853
SURVEYING CERTIFICATE NO: MO LS-2000151303-D KS: LS-138

WHISPERING WOODS
LEE'S SUMMIT, JACKSON COUNTY, MO
STREET & STORM SEWER PLANS
ADA RAMP DETAILS

DESIGNED
BLG
DRAWN
JRT
SCALE
Noted
DATE
09-01-2017
JOB NO.
04078
SHEET