

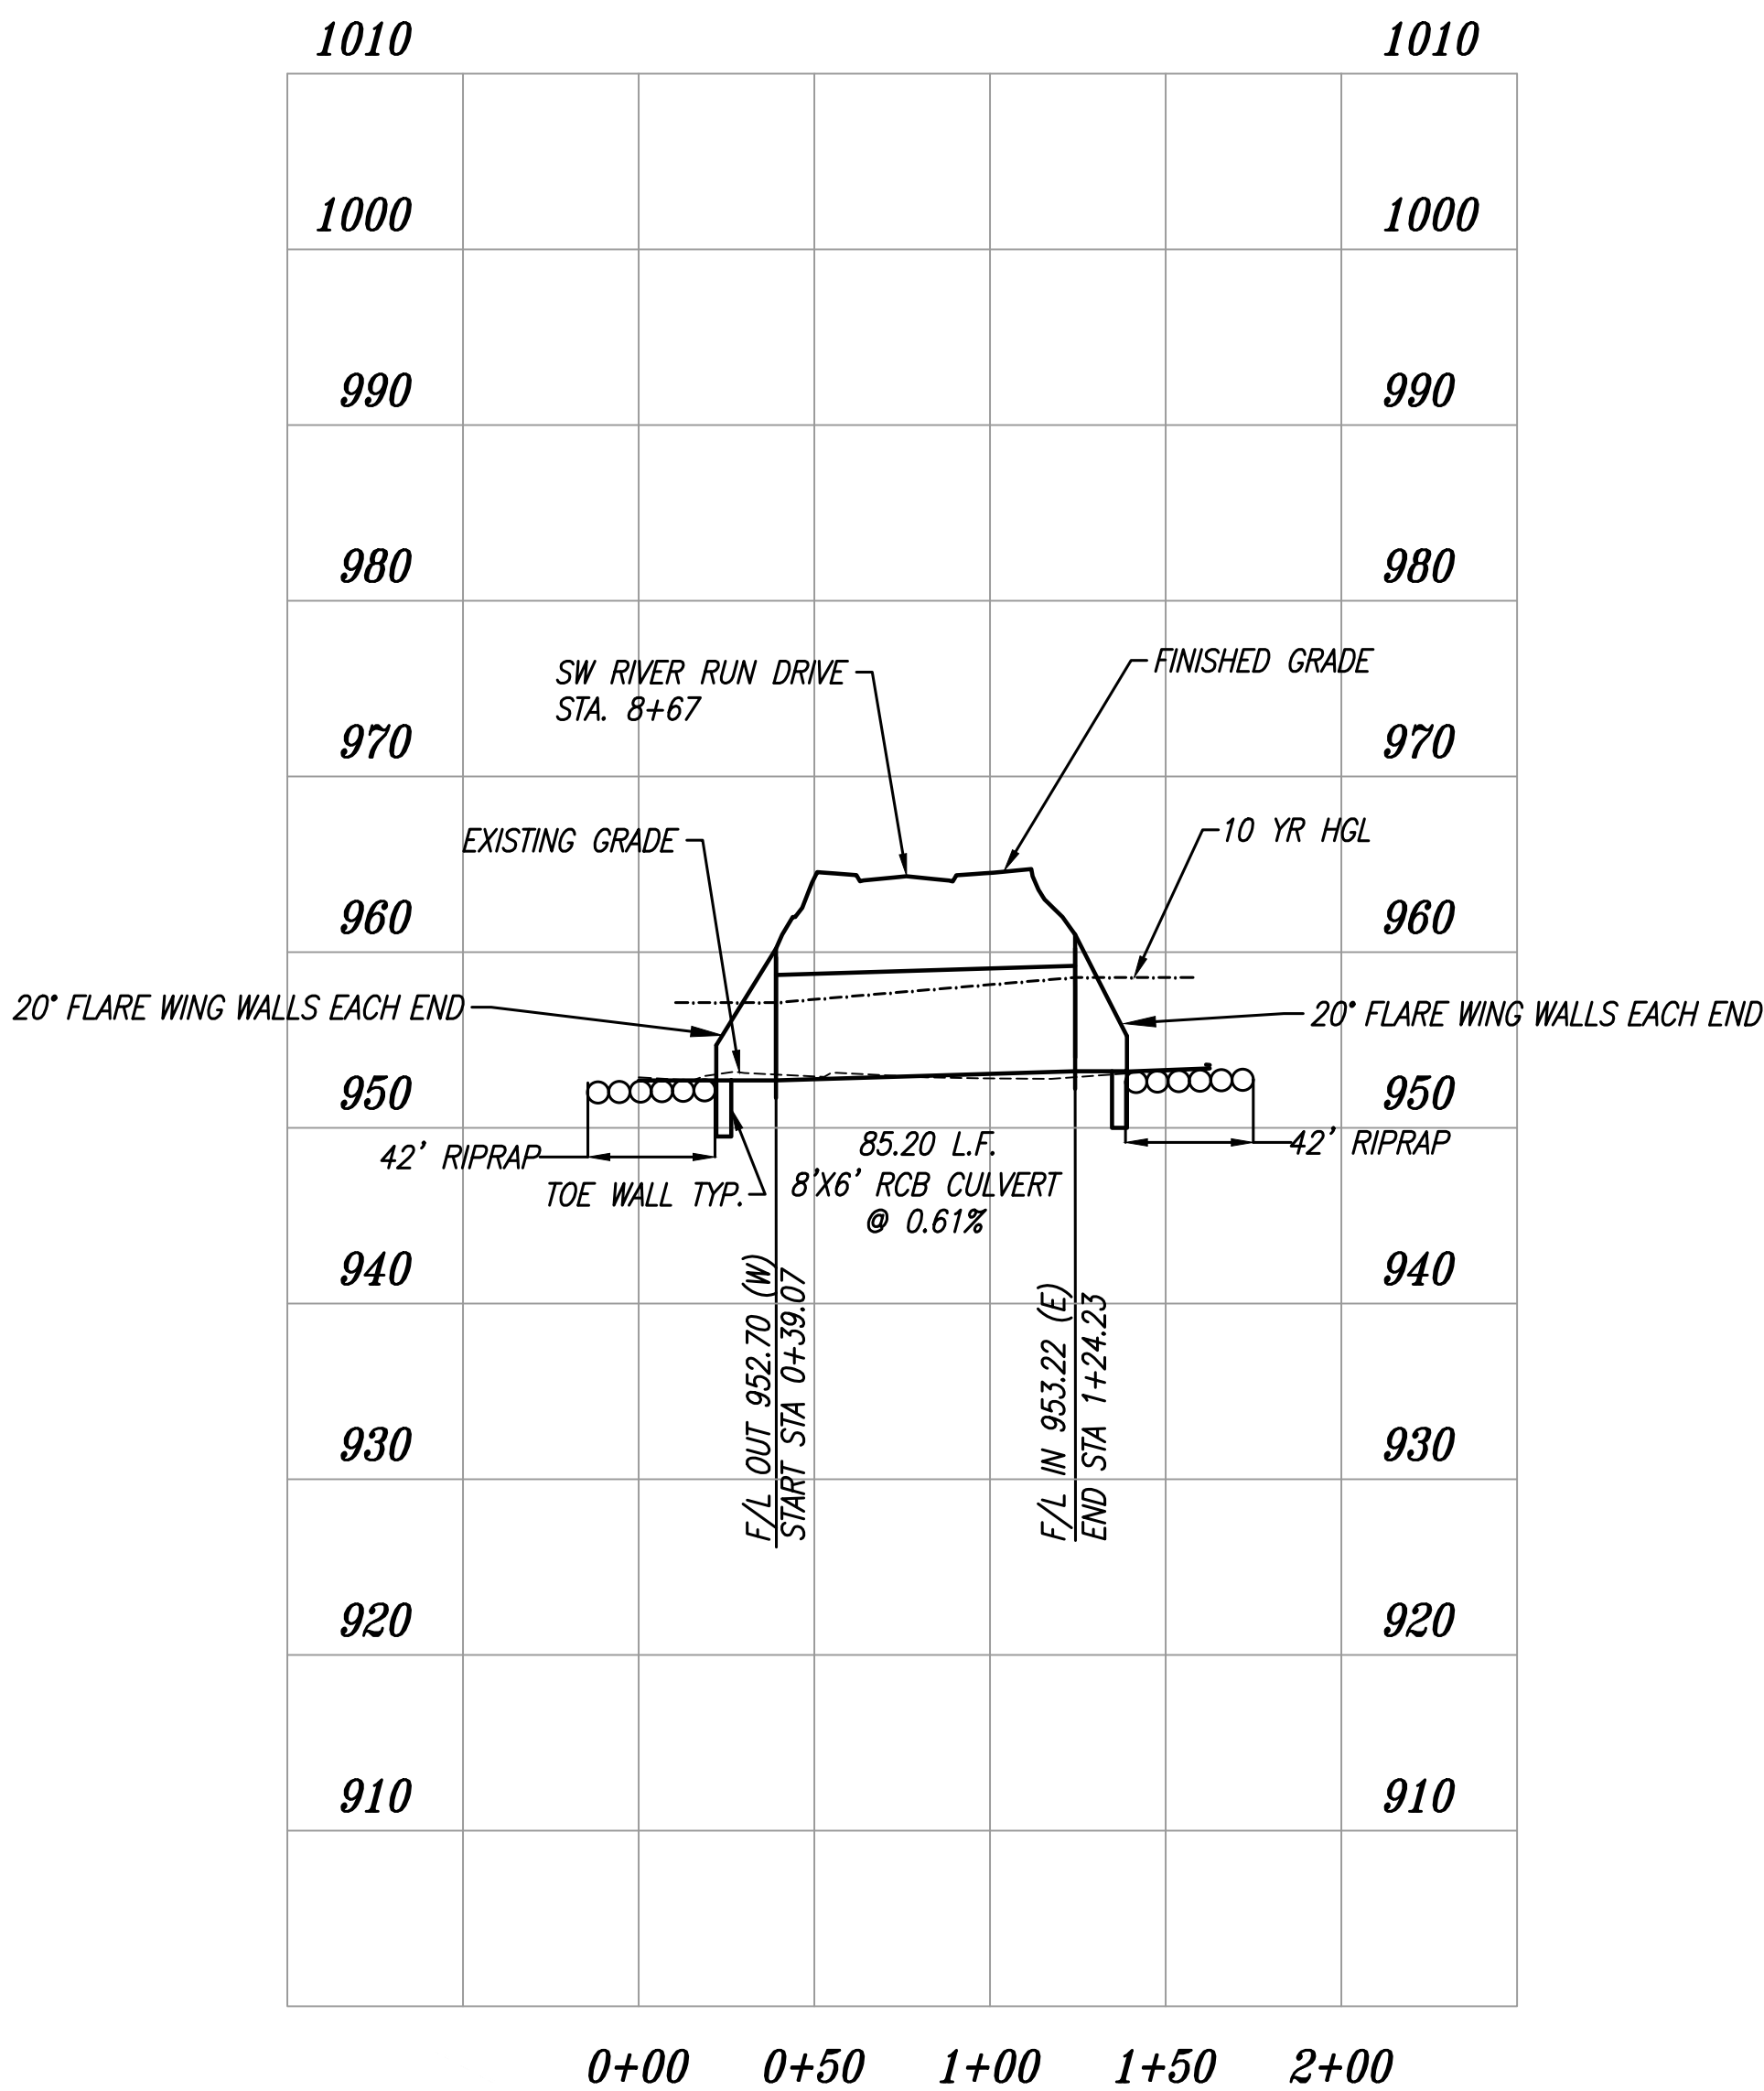
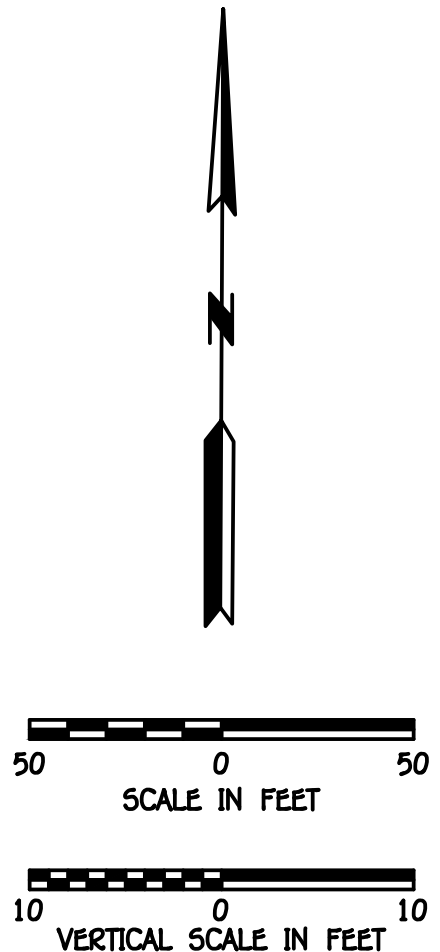


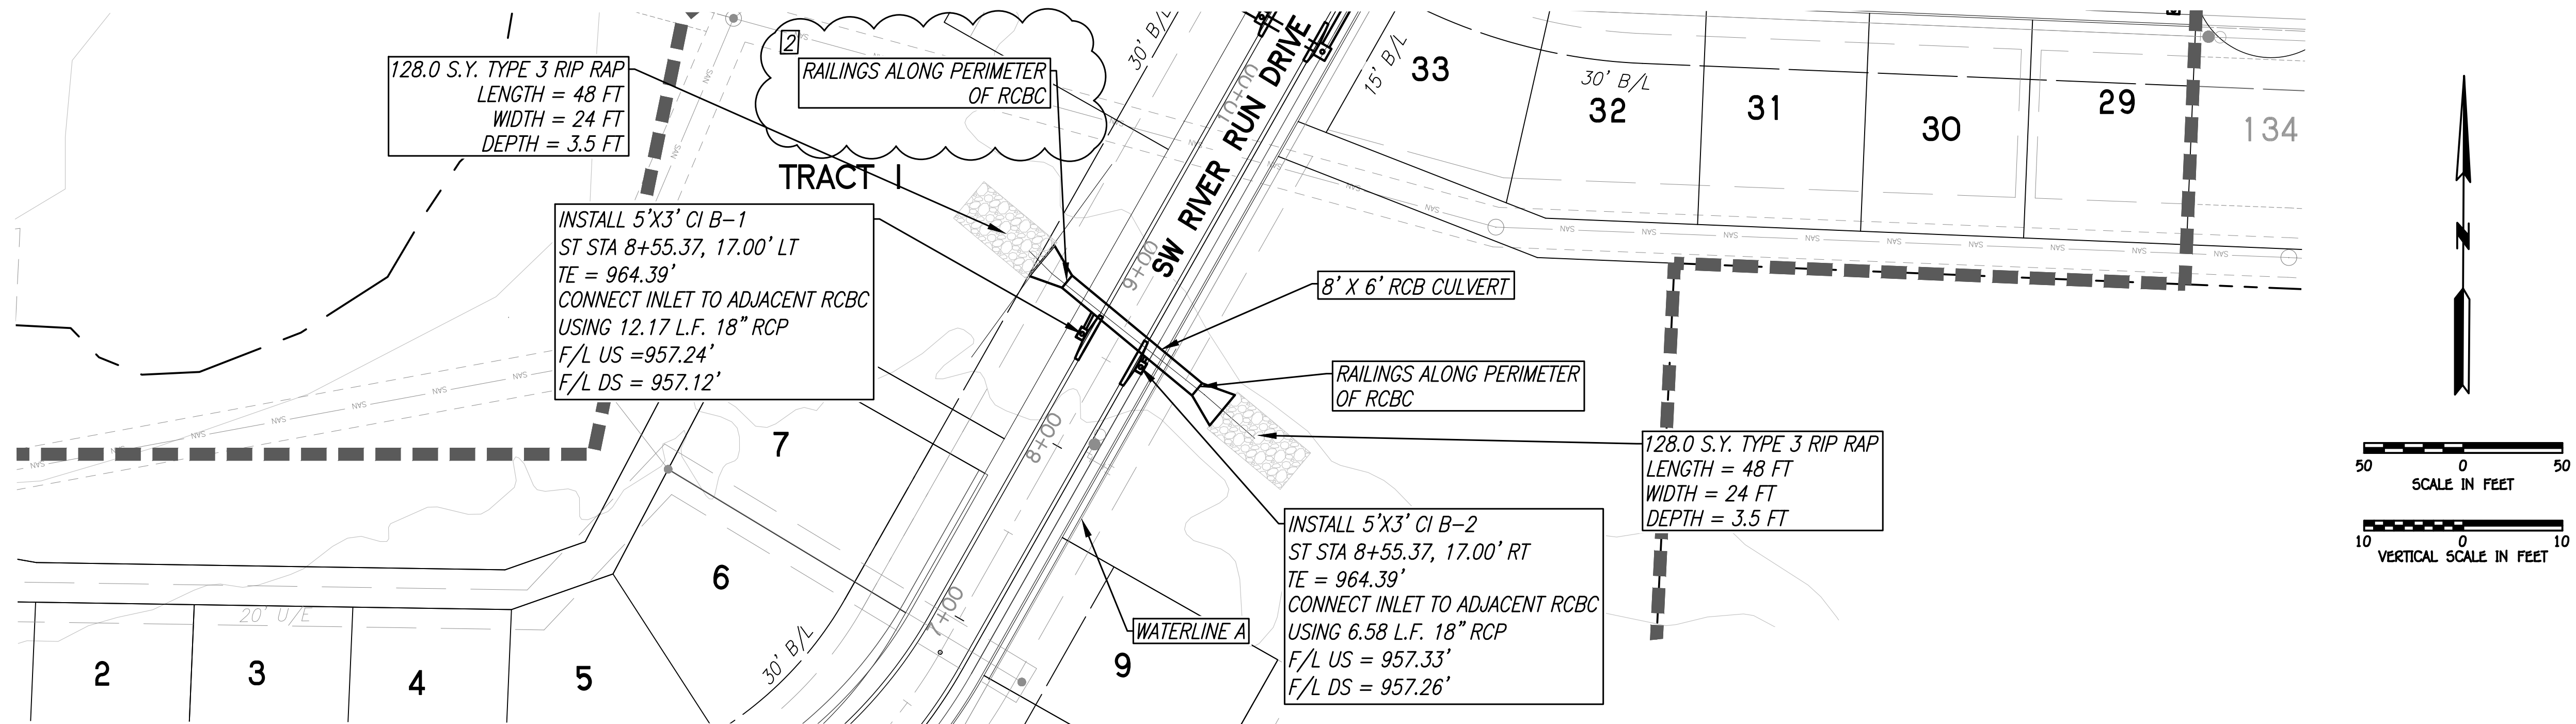

PROPOSED 8' X 6' RCB CULVERT

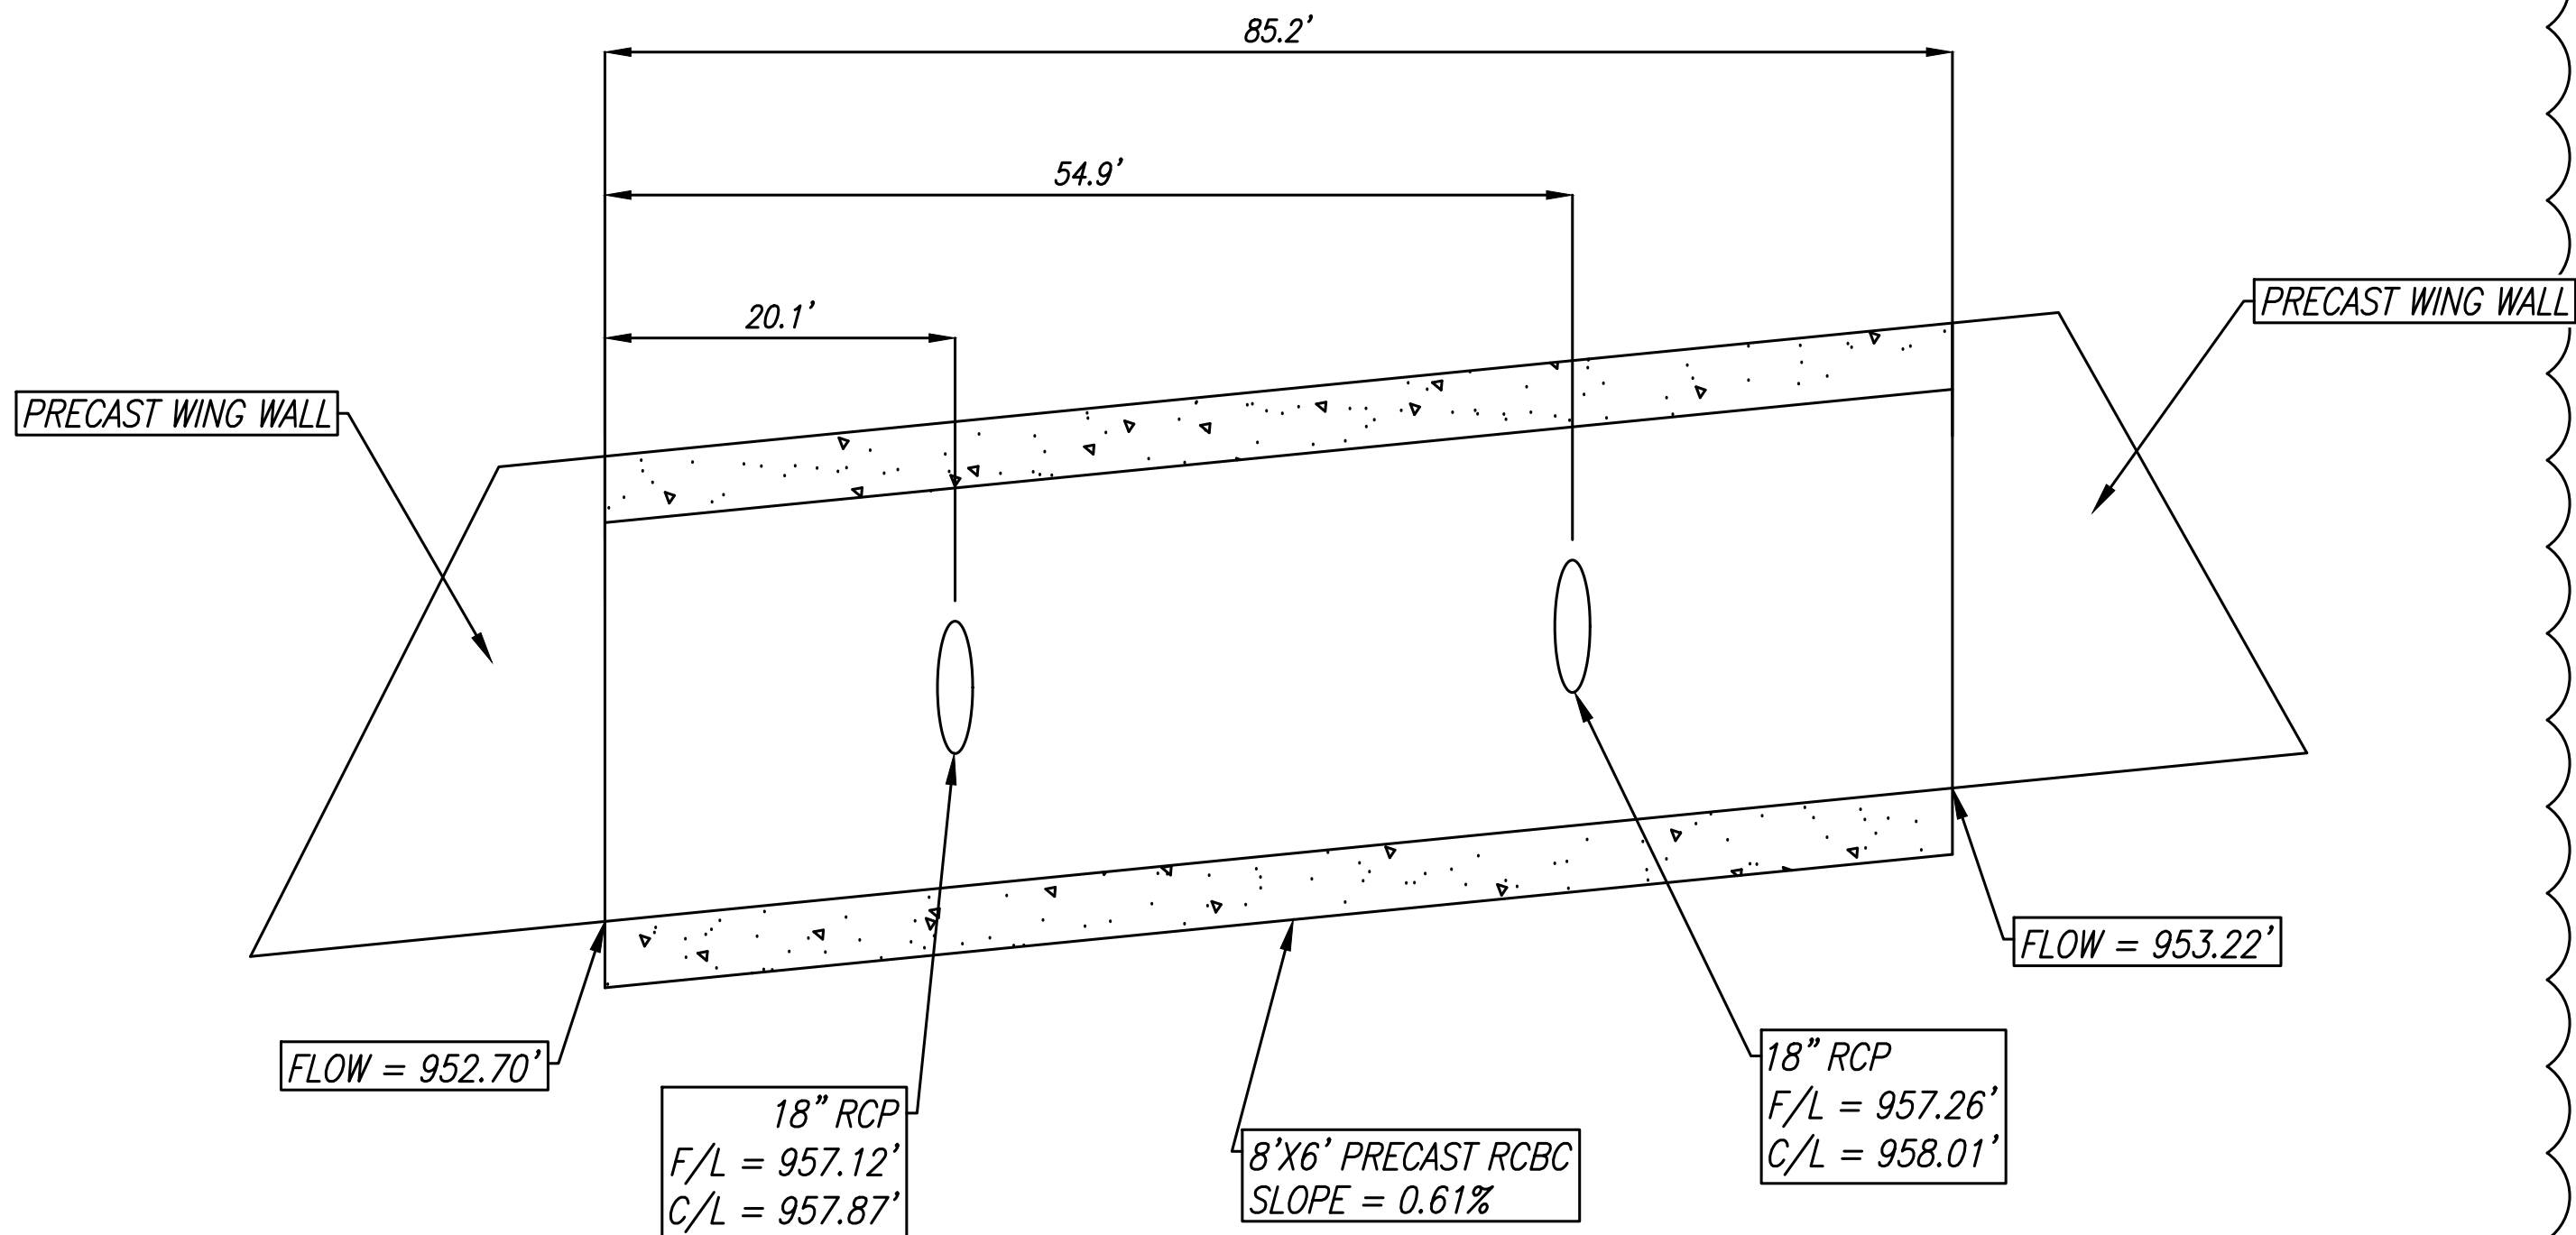

CULVERT DETAILS
N.T.S.

NOTE

RCBC AND WING WALL SHALL BE PRECAST. CONTRACTOR TO PROVIDE SHOP DRAWINGS. RCBC SHALL REQUIRE RAILINGS ON BOTH ENDS. SHOP DRAWINGS SHALL INCLUDE REQUIRED RAILINGS.

NOTE

SHOP DRAWINGS SHALL BE SUBMITTED TO DESIGN ENGINEER AND CITY OF LEE'S SUMMIT FOR APPROVAL. RCBC LOAD DESIGN SHALL MEET OR EXCEED HL-93 STANDARDS.

REVISION
△ REVISED ON 06-07-2018: CULVERT DIMENSIONS EDITED DUE TO WING WALL ADJUSTMENT; ADDED NOTE STATING RCBC SHALL BE PRECAST
□ REVISED ON 06-07-2018: ADDED NOTE DETAILING RAILING ALONG PERIMETER OF RCBC

STATE OF MISSOURI
BRIAN L. GLENN
REGISTERED PROFESSIONAL SURVEYOR
NO. 2010011667
07-23-2018

PHOENIX ENGINEERING & SURVEYING, LLC
3833 S. NORTHERN BLVD.
INDEPENDENCE, MO 64602
(816) 743-9000 FAX: (816) 743-9700
ENGINEERING CERTIFICATE NO: MO E-2000151302-D
SURVEYING CERTIFICATE NO: MO LS-2000151303-D
KS: E-863
KS: LS-138

WHISPERING WOODS
LEE'S SUMMIT, JACKSON COUNTY, MO
STREET & STORM SEWER PLANS
STORM PLAN & PROFILE

DESIGNED
BLG
DRAWN
BLG
SCALE
Noted
DATE
09-01-2017
JOB NO.
04078
SHEET