



WATER QUALITY POND OUTFALL STRUCTURE DETAIL

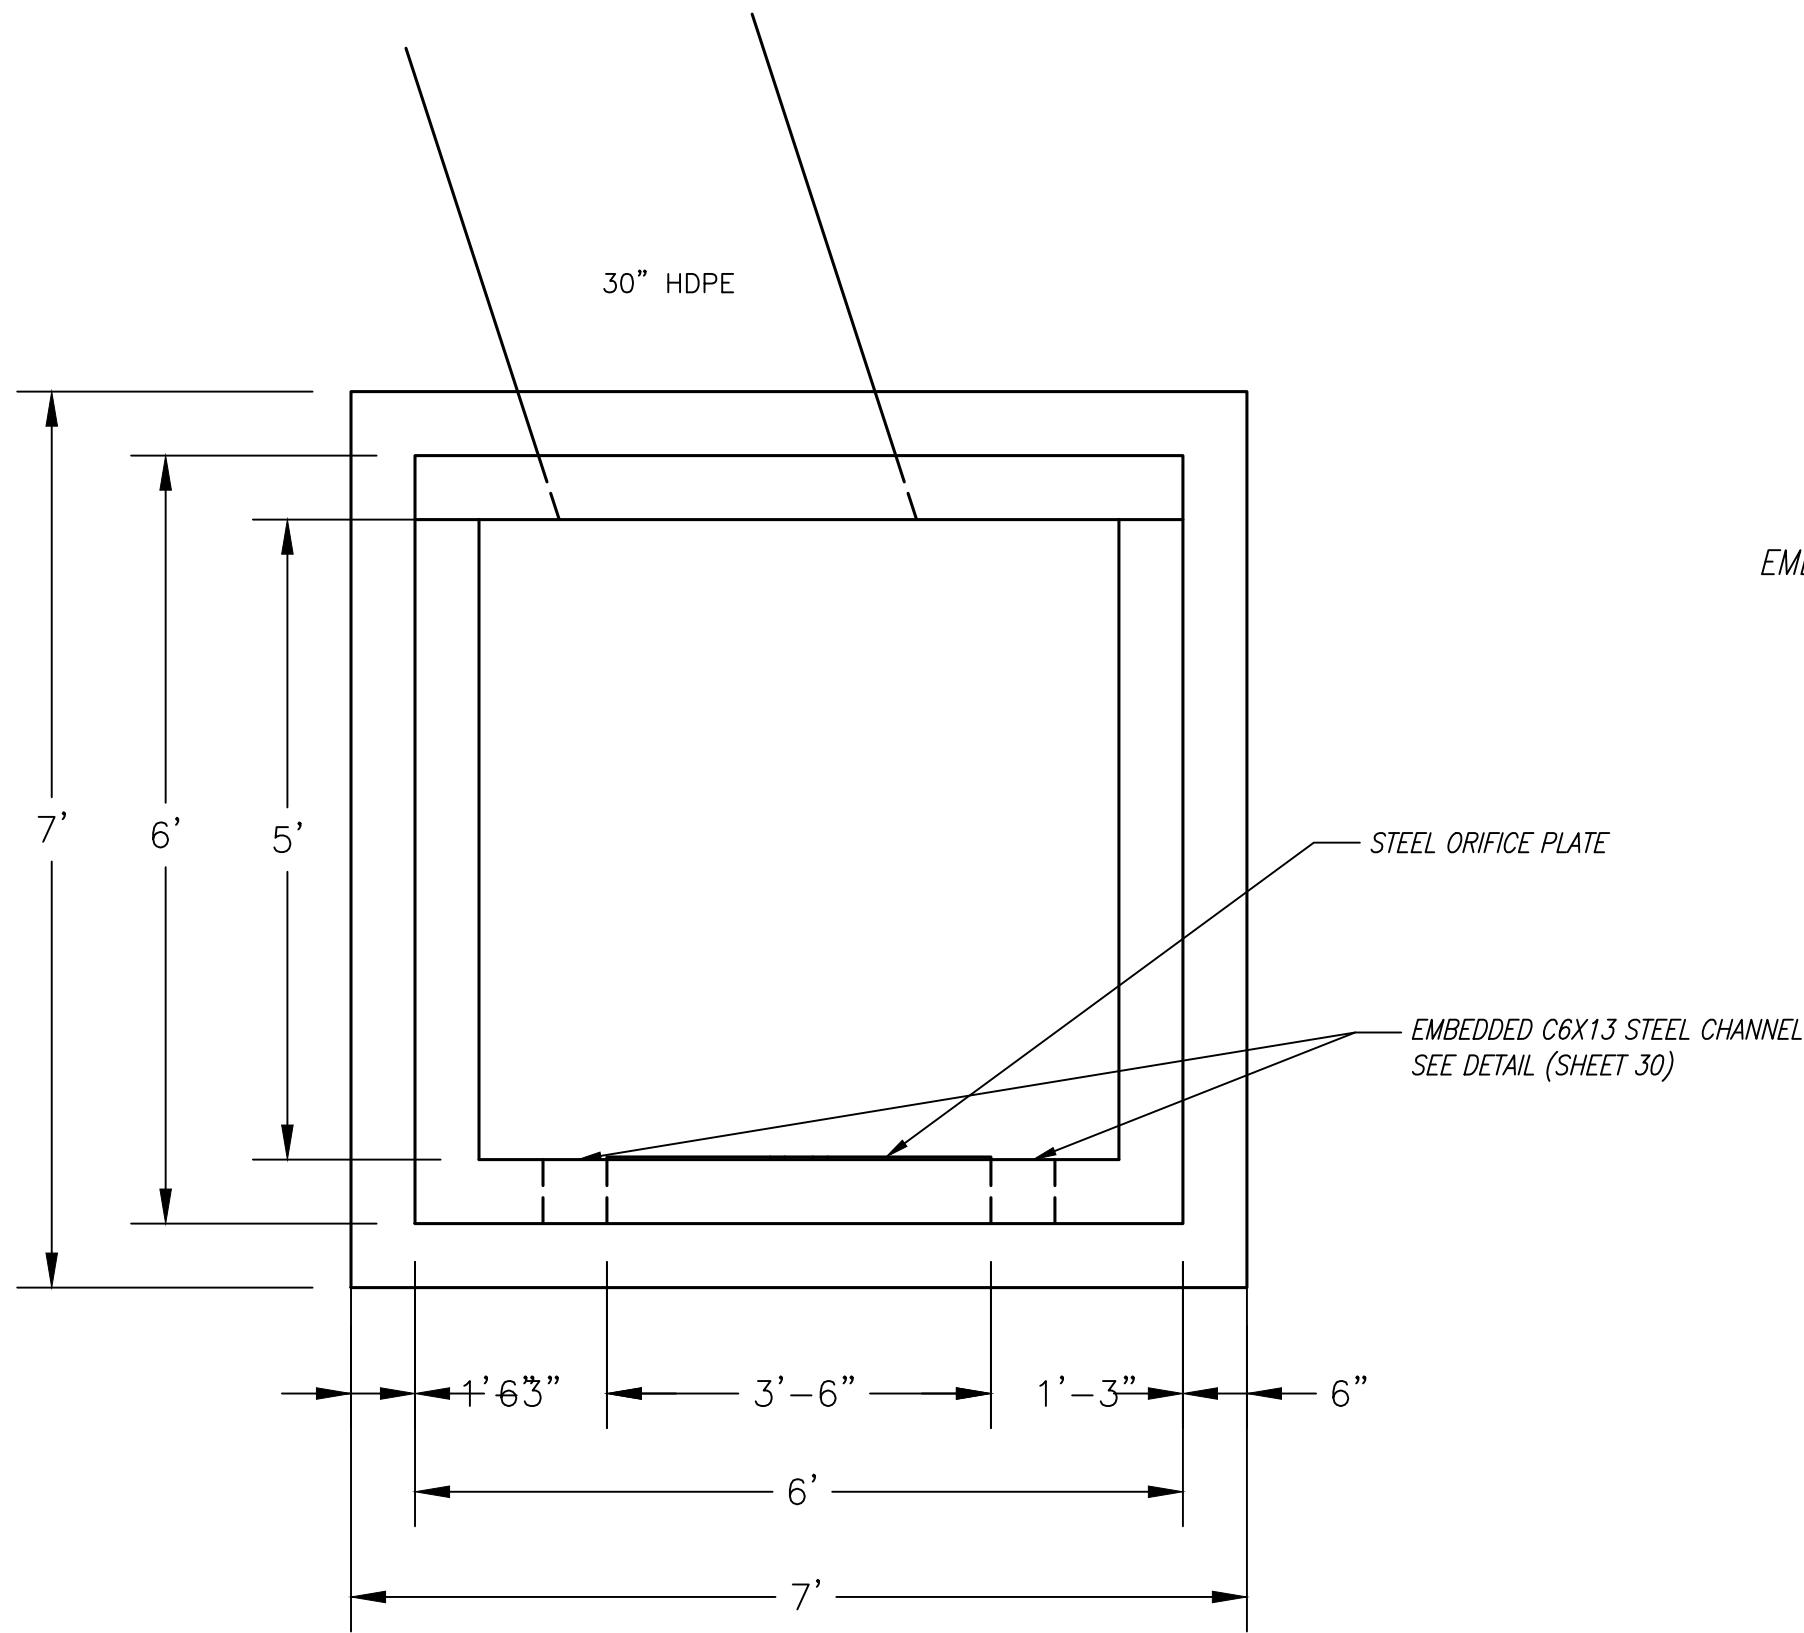


TOP VIEW

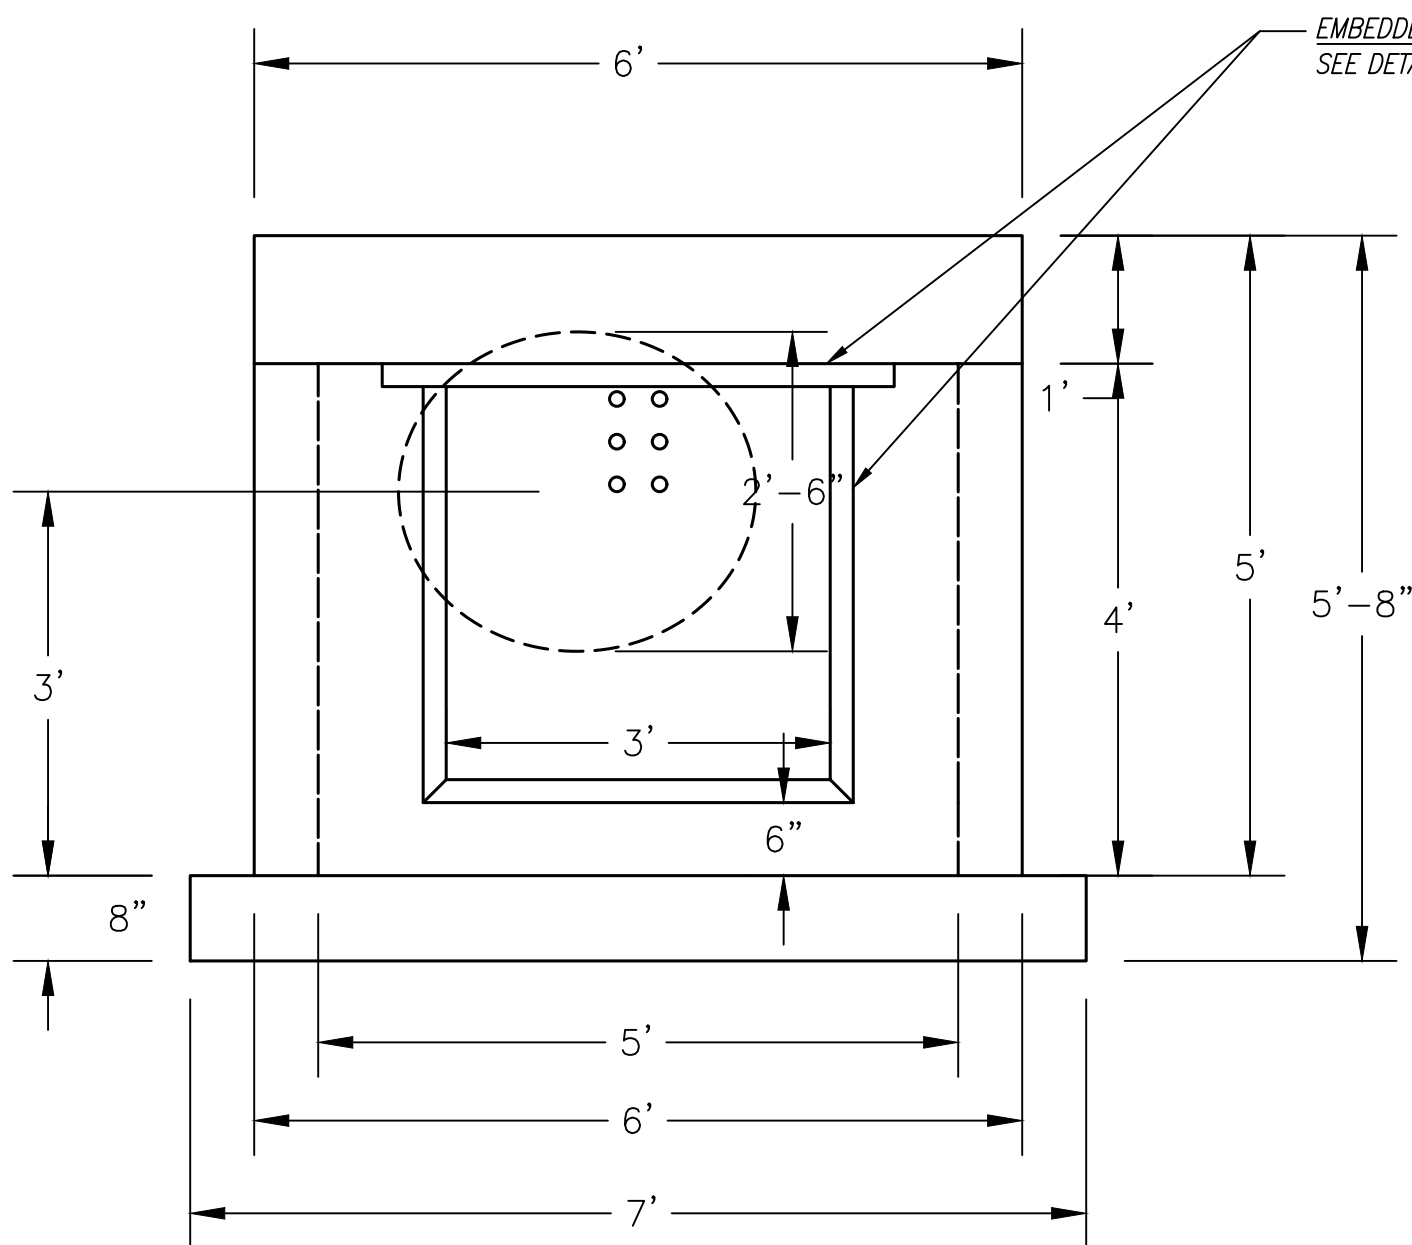


FRONT VIEW

NO. 93 JOHNSON VEE WIRE™ STAINLESS STEEL
WELL SCREEN (OR EQUIVALENT)

EMBEDDED C6X13 STEEL CHANNEL
SEE DETAIL (SHEET 30)

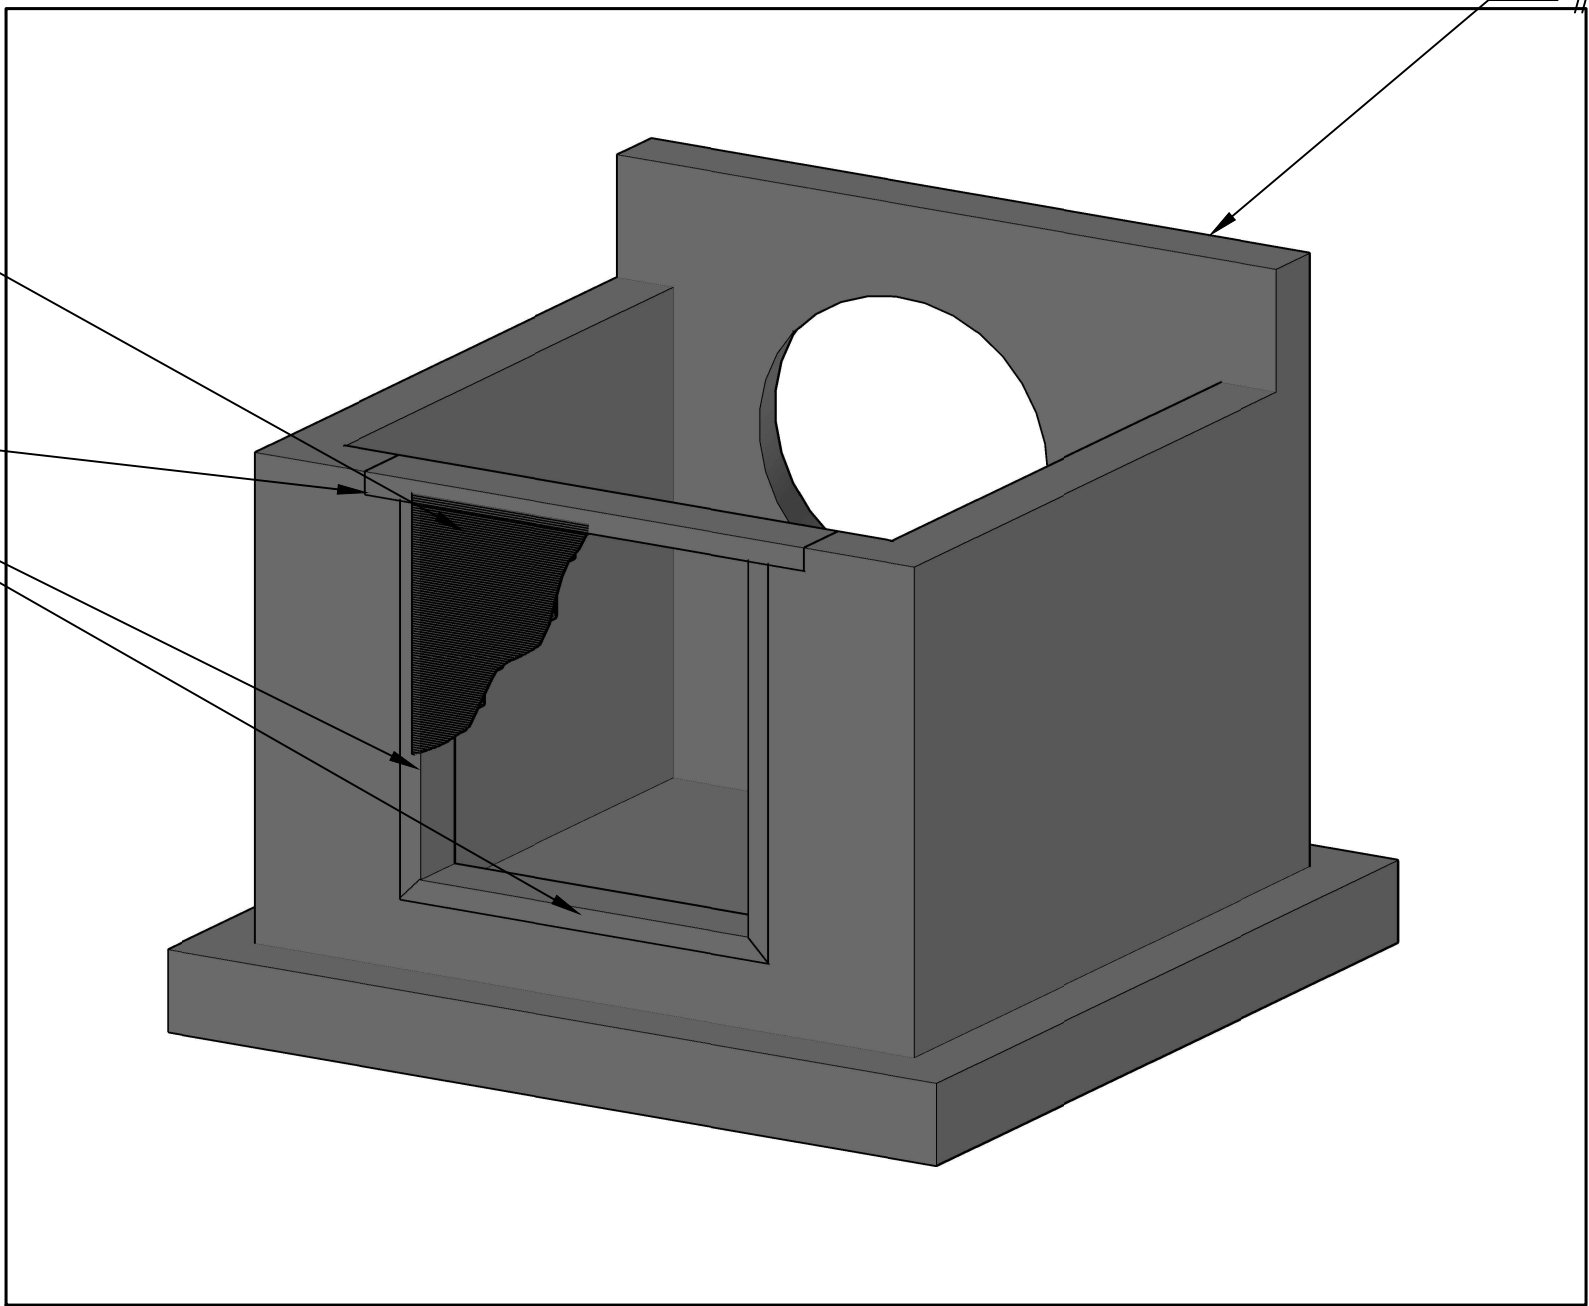

ISOMETRIC VIEW

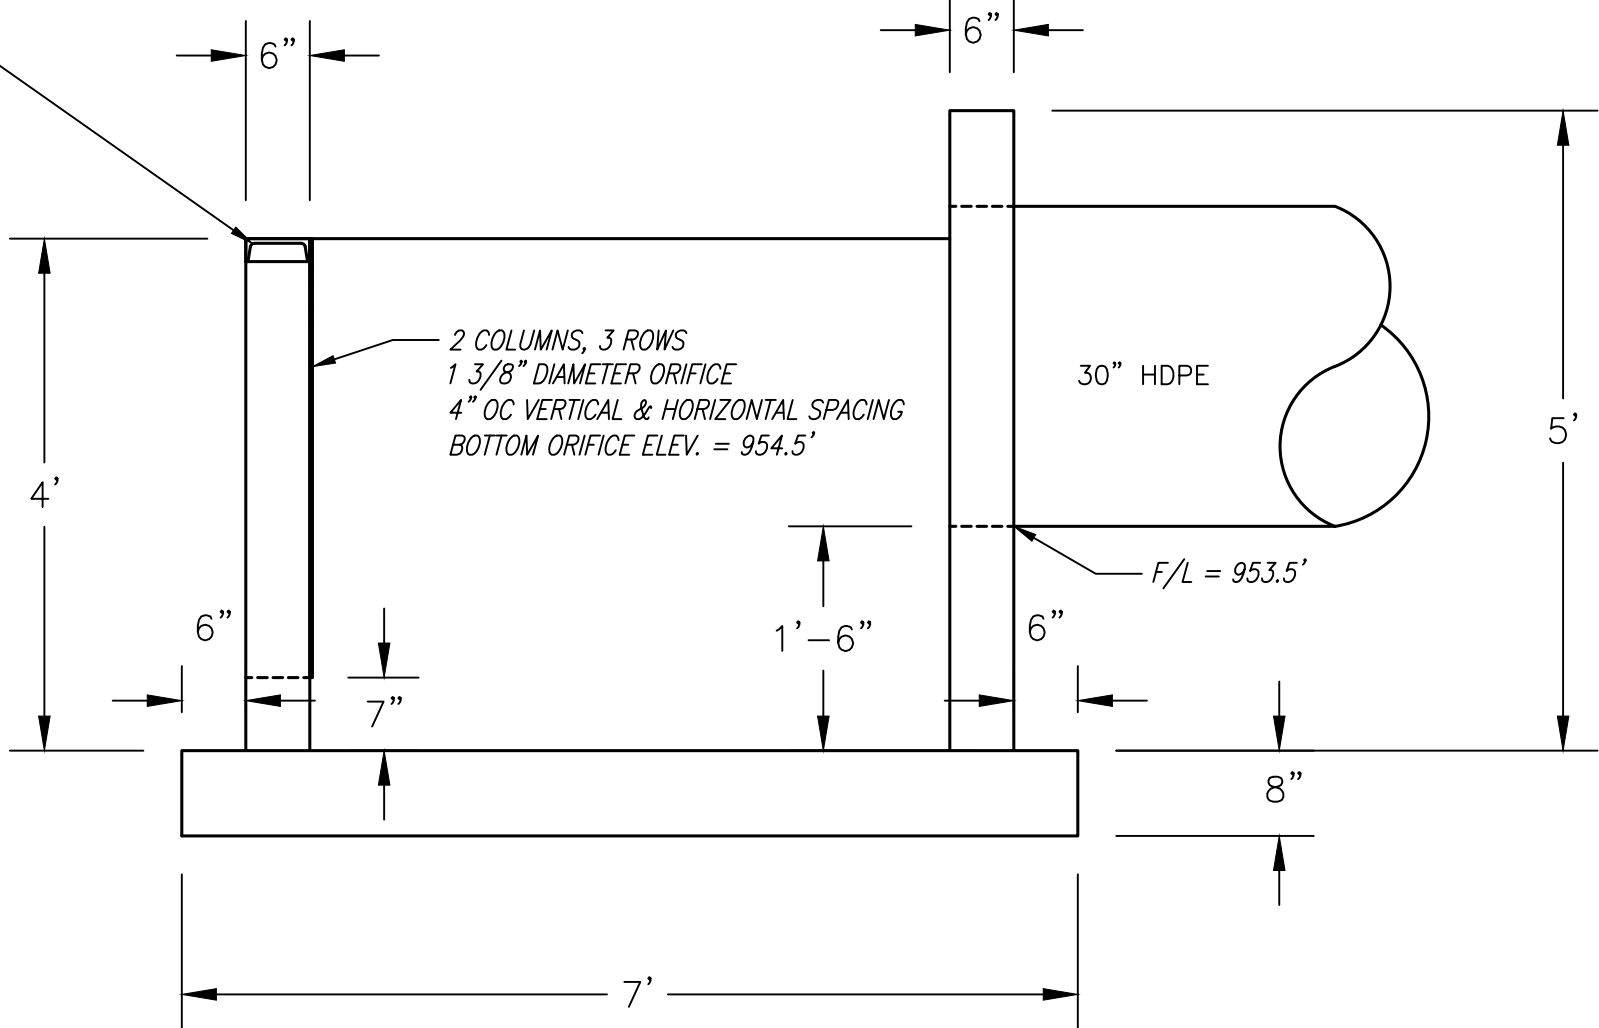

SIDE VIEW

NOTE

OUTLET STRUCTURE SHALL BE PRECAST IN NATURE.
CONTRACTOR TO PROVIDE SHOP DRAWINGS FOR
APPROVAL PRIOR TO MANUFACTURING.

REVISION



**PHOENIX ENGINEERING
& SURVEYING, LLC**

3833 S. NORTHERN BLVD.
INDEPENDENCE, MO 64602
(816) 743-9000 FAX: (816) 743-9700
ENGINEERING CERTIFICATE NO: MO E-2000151302-D KS: E-853
SURVEYING CERTIFICATE NO: MO LS-2000151303-D KS: LS-138

WHISPERING WOODS
LEE'S SUMMIT, JACKSON COUNTY, MO
STREET & STORM SEWER PLANS
POND OUTLET DETAIL

DESIGNED
BLG
DRAWN
BLG
SCALE
Noted
DATE
09-01-2017
JOB NO.
04078
SHEET

29 OF 38