

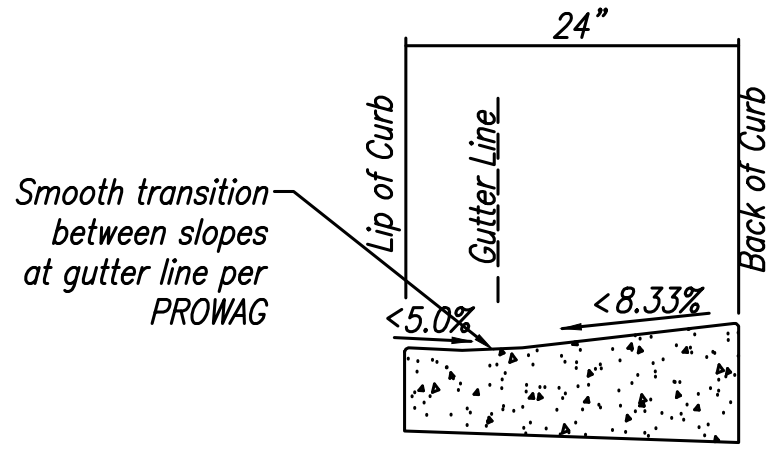
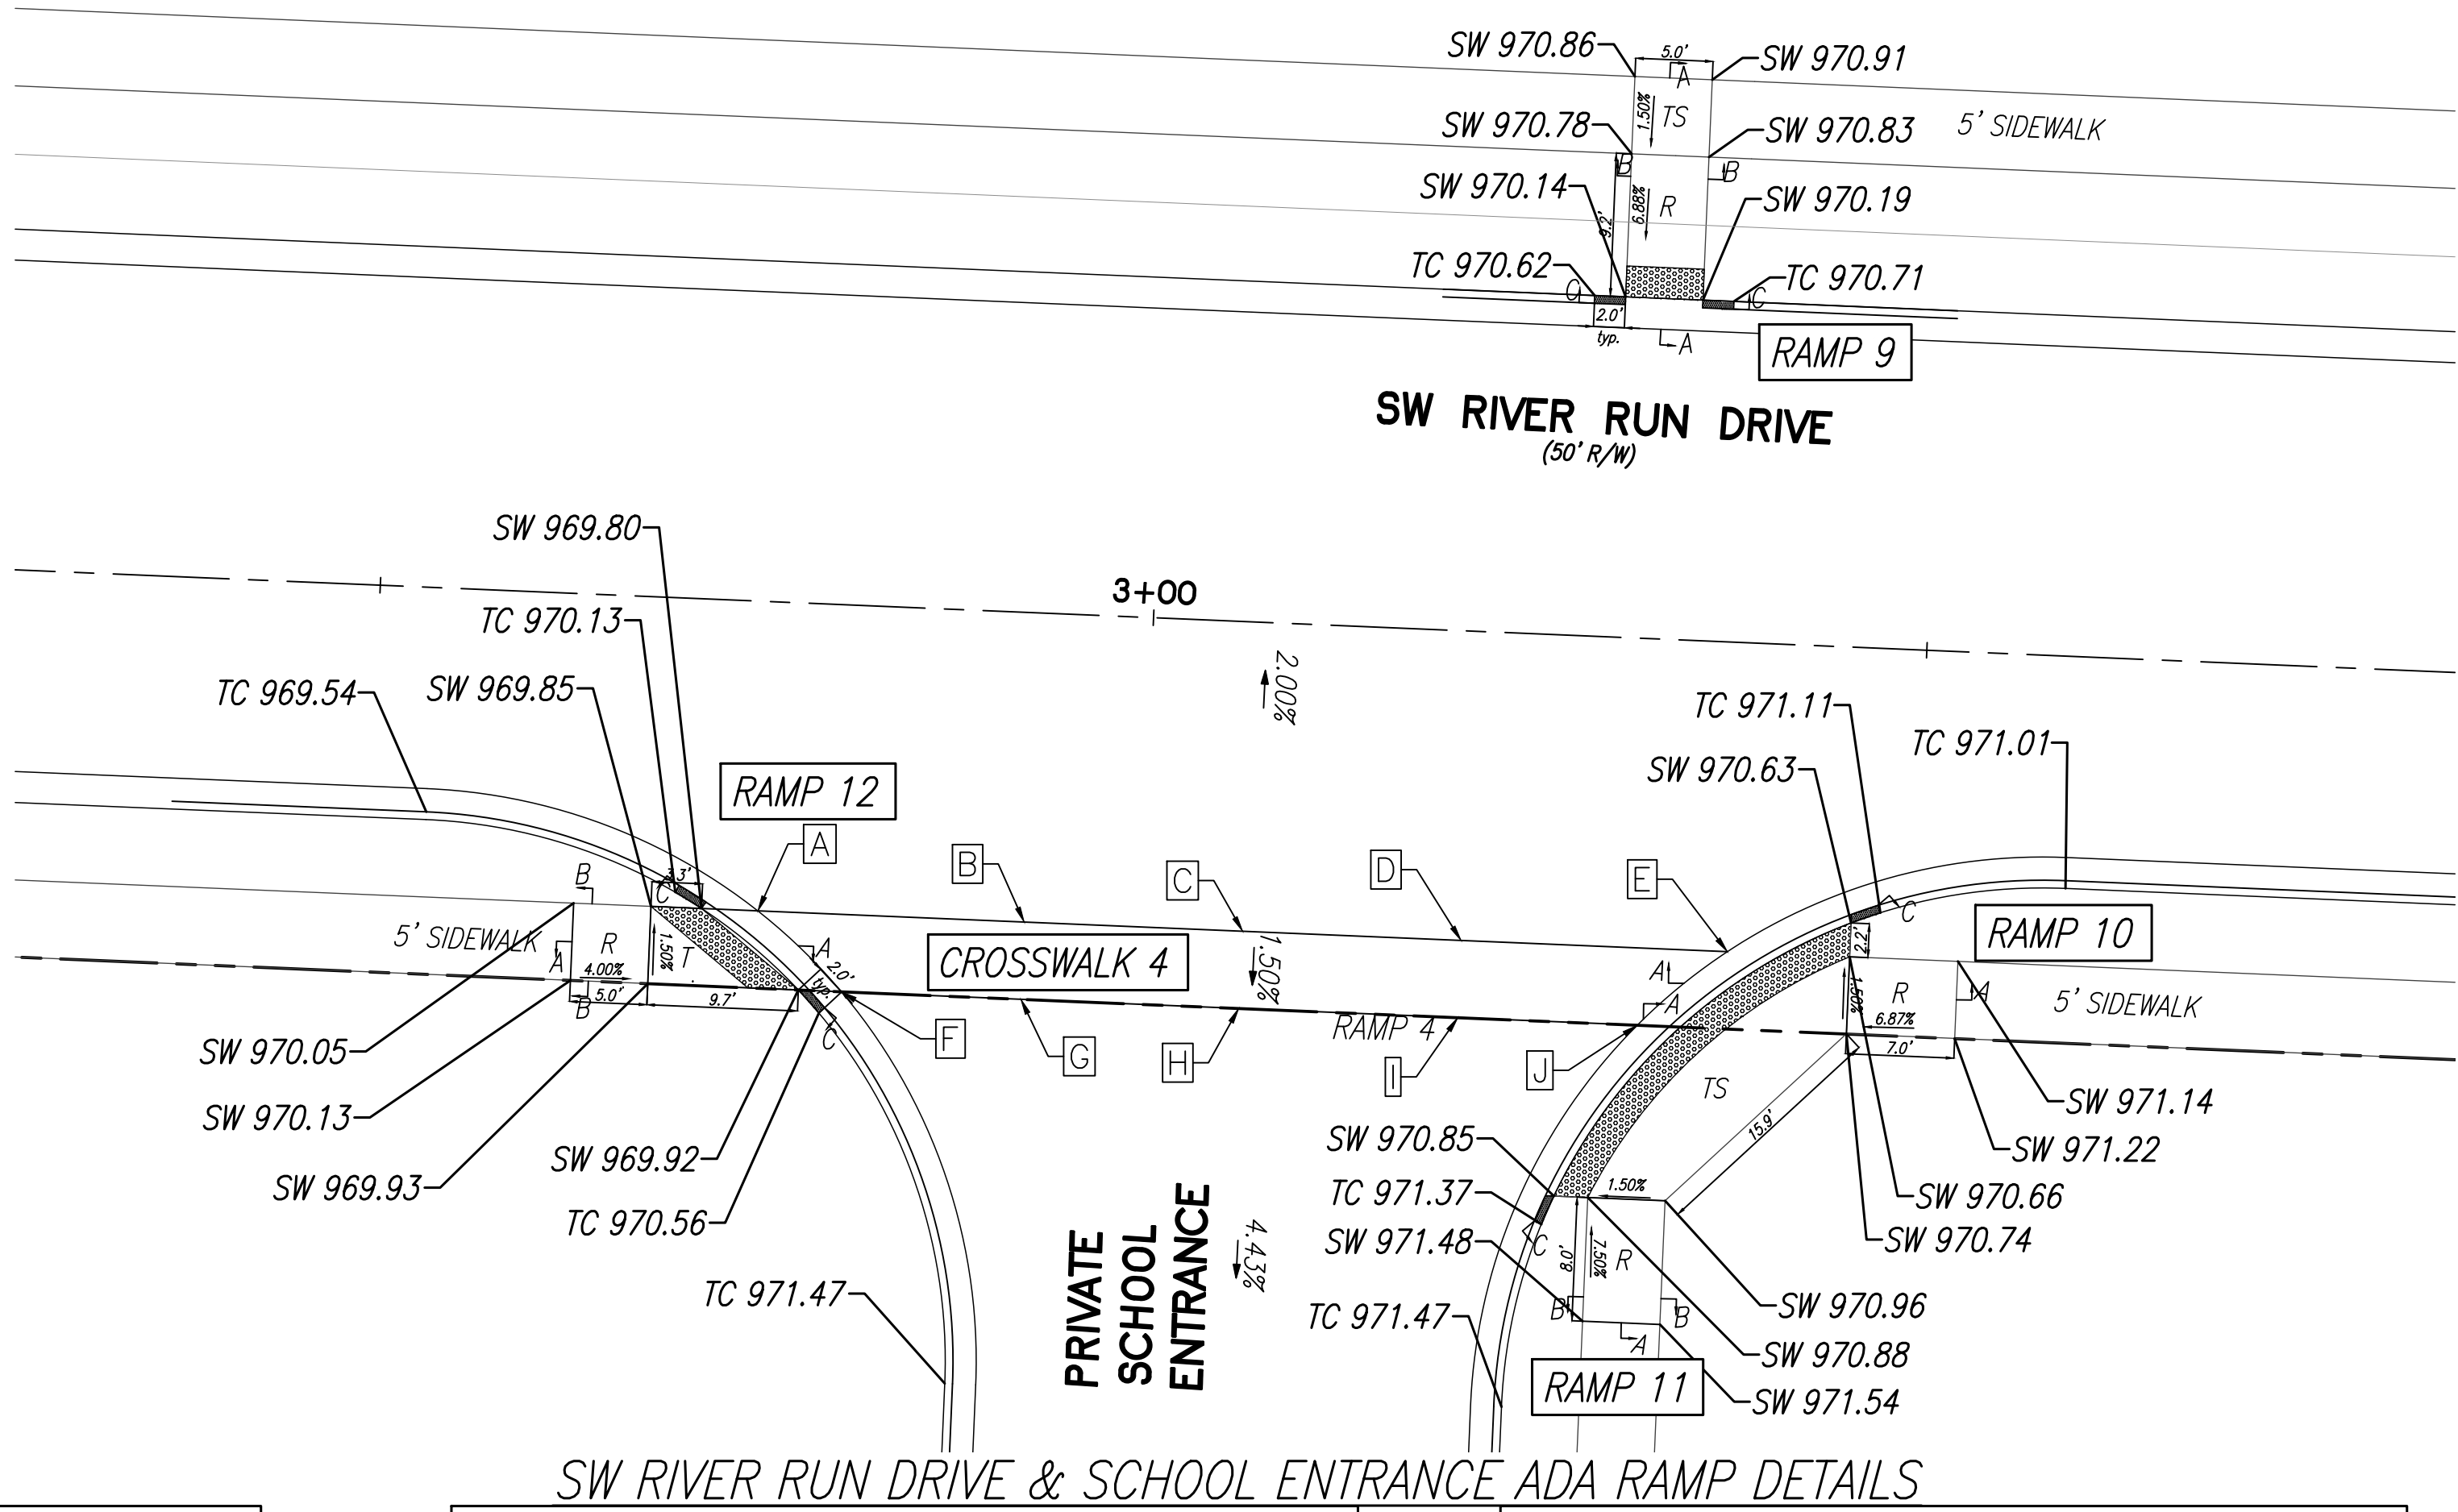


NOTE:  
CONTRACTOR SHALL  
INSTALL ALL ADA RAMP.

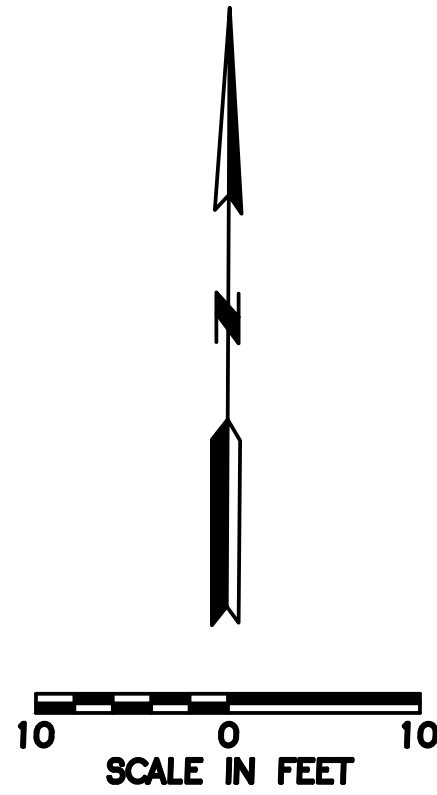

CURB & GUTTER DETAIL AT RAMP

Not to Scale

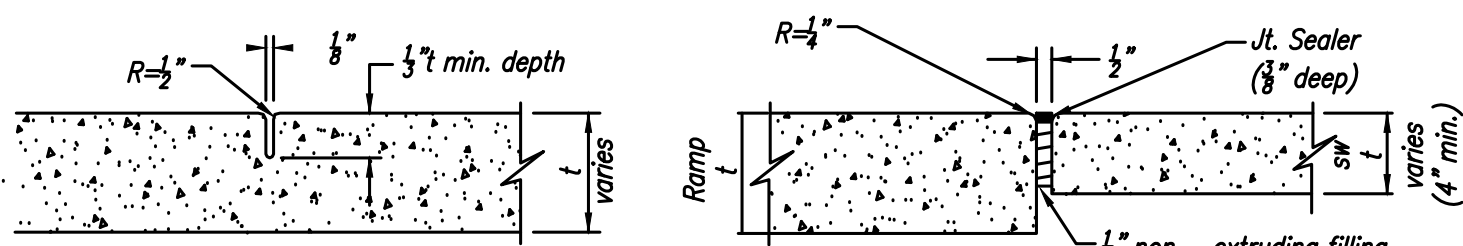


CONTRACTION JOINT

ISOLATION JOINT

JOINT DETAILS

Not to Scale

| SPOT ELEVATION TABLE |           |
|----------------------|-----------|
| CROSSWALK 4          |           |
| SPOT                 | ELEVATION |
| A                    | 969.80    |
| B                    | 970.10    |
| C                    | 970.21    |
| D                    | 970.43    |
| E                    | 970.70    |
| F                    | 970.90    |
| G                    | 970.18    |
| H                    | 970.29    |
| I                    | 970.51    |
| J                    | 970.75    |

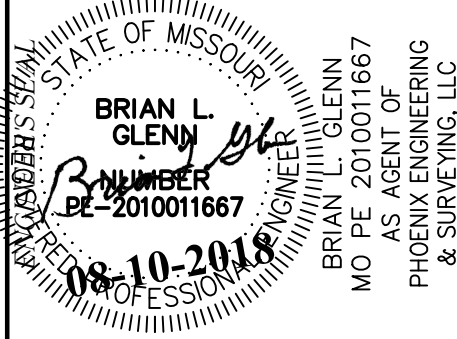

**PHOENIX ENGINEERING & SURVEYING, LLC**  
3833 S. NORTHERN BLVD.  
INDEPENDENCE, MO 64602  
(816) 743-9000 FAX: (816) 743-9700  
ENGINEERING CERTIFICATE NO: MO E-2000151302-D KS: E-853  
SURVEYING CERTIFICATE NO: MO LS-2000151303-D KS: LS-138

WHISPERING WOODS  
LEE'S SUMMIT, JACKSON COUNTY, MO  
STREET & STORM SEWER PLANS  
ADA RAMP DETAILS

|          |            |
|----------|------------|
| DESIGNED | BLG        |
| DRAWN    | JRT        |
| SCALE    | Noted      |
| DATE     | 09-01-2017 |
| JOB NO.  | 04078      |
| SHEET    |            |