


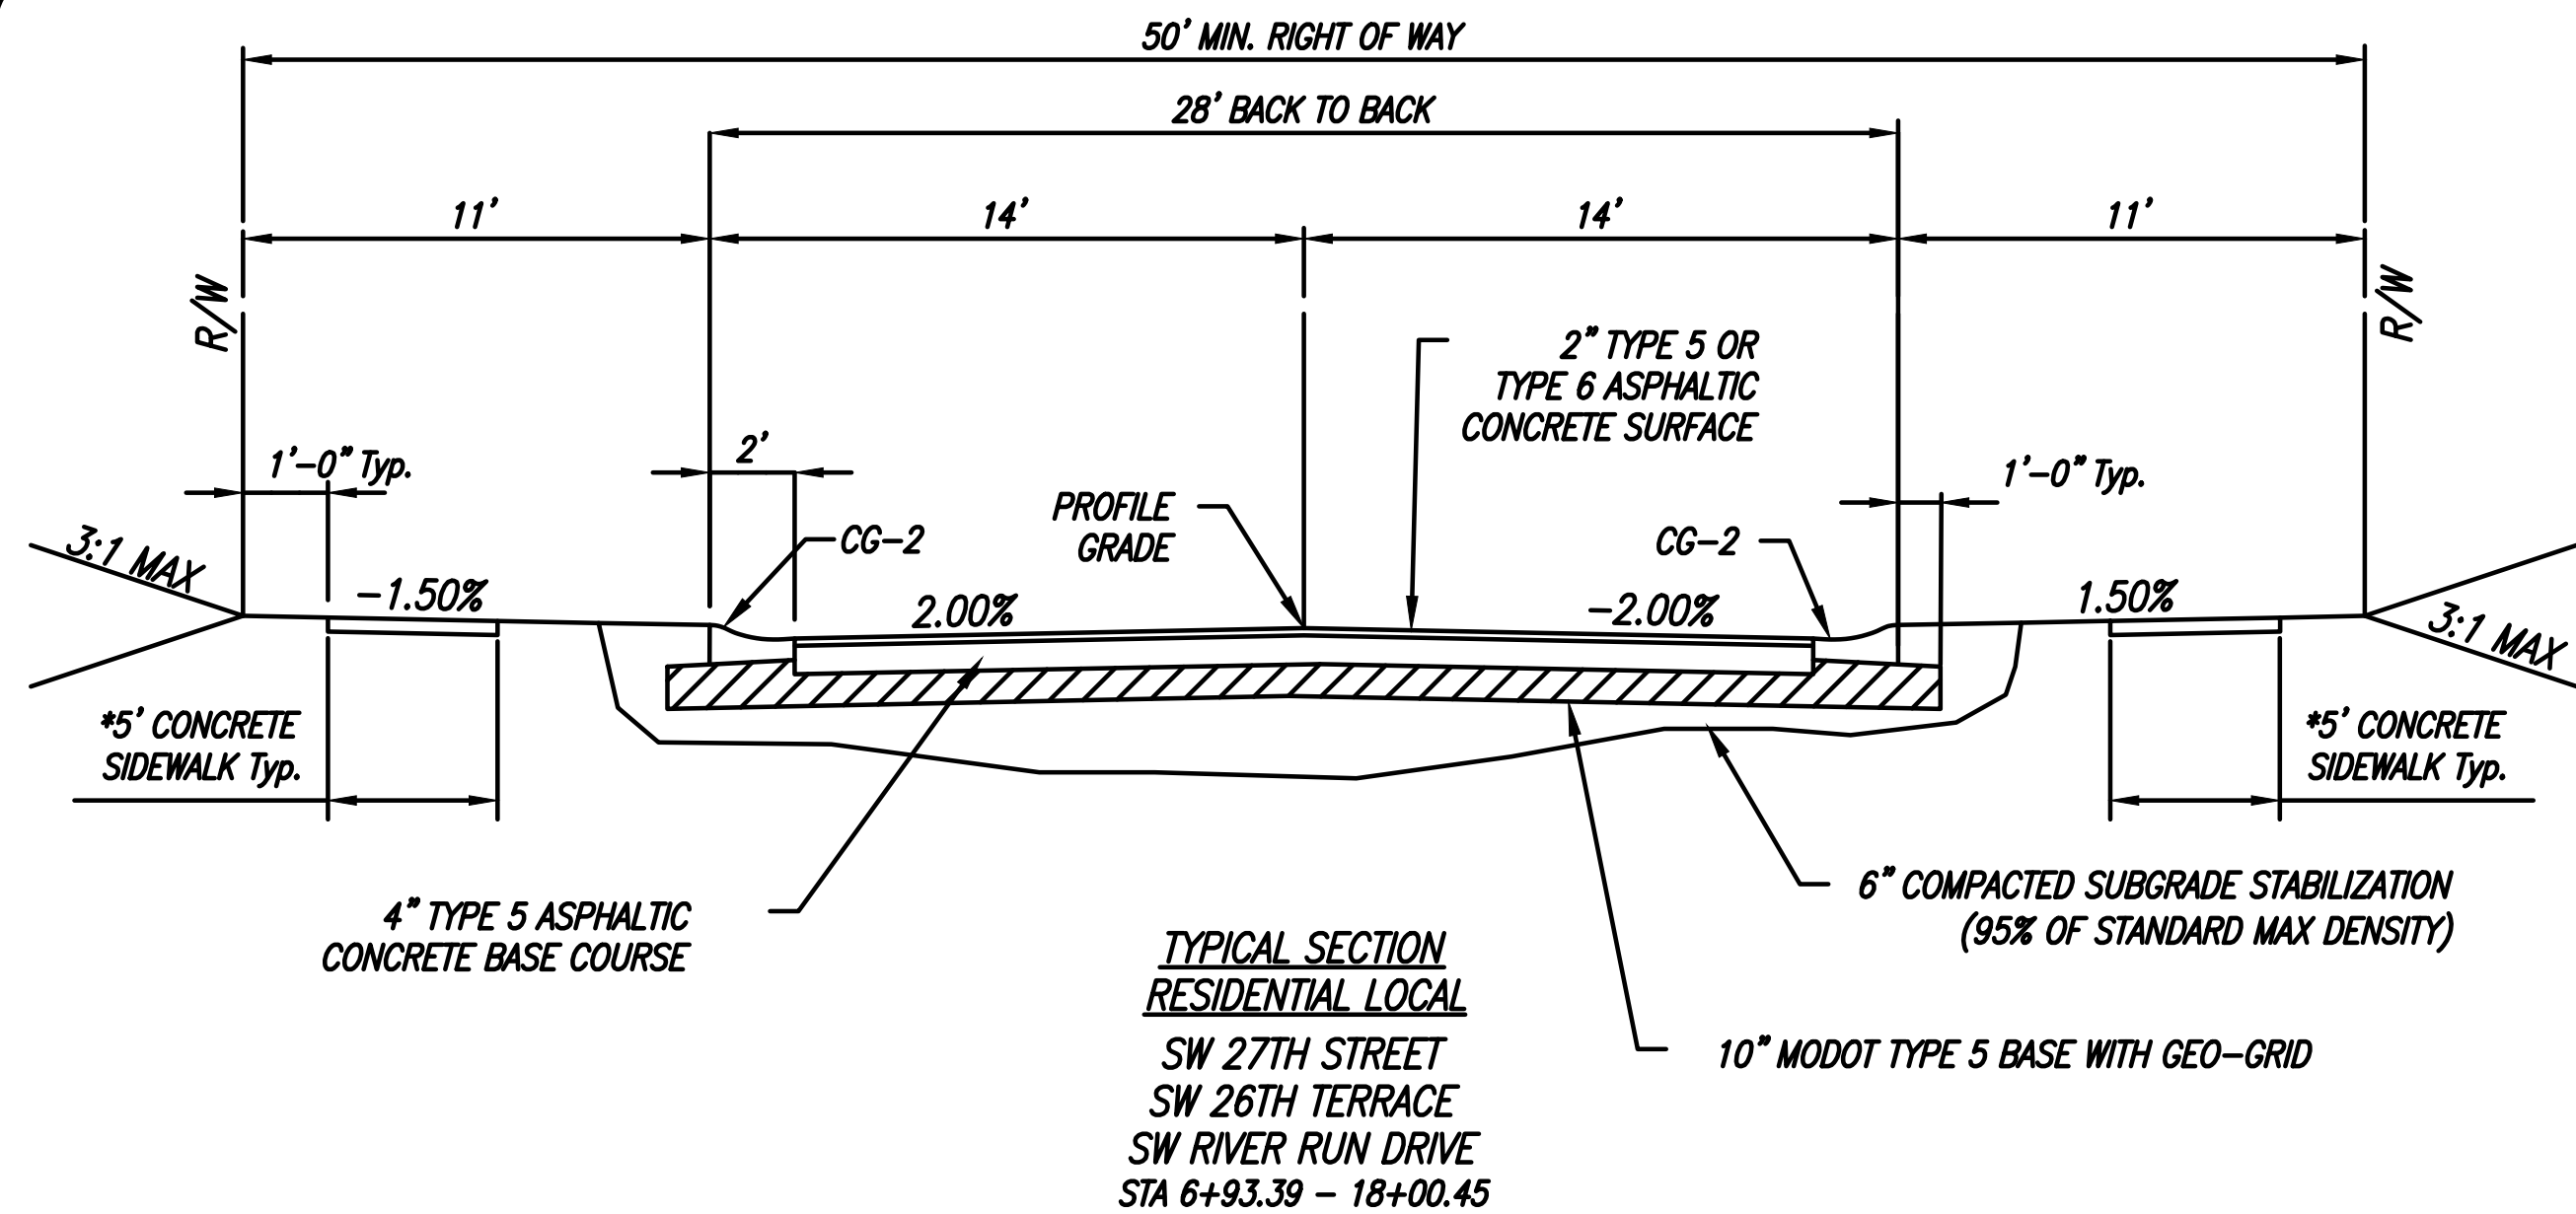

NOTE:
TRANSITION FROM RESIDENTIAL COLLECTOR TO LOCAL STREET
SECTION BEGINS AT STA 4+12.81 AND ENDS AT STA 6+93.39.

TRANSITION FROM CG-1 TO CG-2 SHALL OCCUR AT STA 6+93.39.





NOTE:
*IN SOME INSTANCES SHOWN IN PLAN VIEW, SIDEWALK MAY NOT BE
NECESSARY ON BOTH SIDES OF STREET

NOTE:
CONTRACTOR SHALL SUBMIT TEST RESULTS TO THE CITY PRIOR TO
INSTALLING CURB AND PAVEMENT. SUBGRADE MATERIAL NOT MEETING
THESE LIMITS SHALL BE STABILIZED AS PER THE RECOMMENDATIONS
OF A QUALIFIED GEOTECHNICAL LABORATORY AND APPROVED BY THE
CITY. TESTING AND STABILIZATION WILL BE PAID FOR BY THE
CONTRACTOR.


NOTE:
PROPOSED PRYOR ROAD IMPROVEMENTS PAVEMENT SHALL MATCH THE
EXISTING PAVEMENT.

TEMPORARY PAVEMENT SECTION

TEMPORARY CUL-DE-SAC PAVEMENT SECTION SHALL
BE 6" ASPHALT BASE COURSE WITH A 2" ASPHALT
SURFACE OVERLAY WITH A RADIUS OF 35'

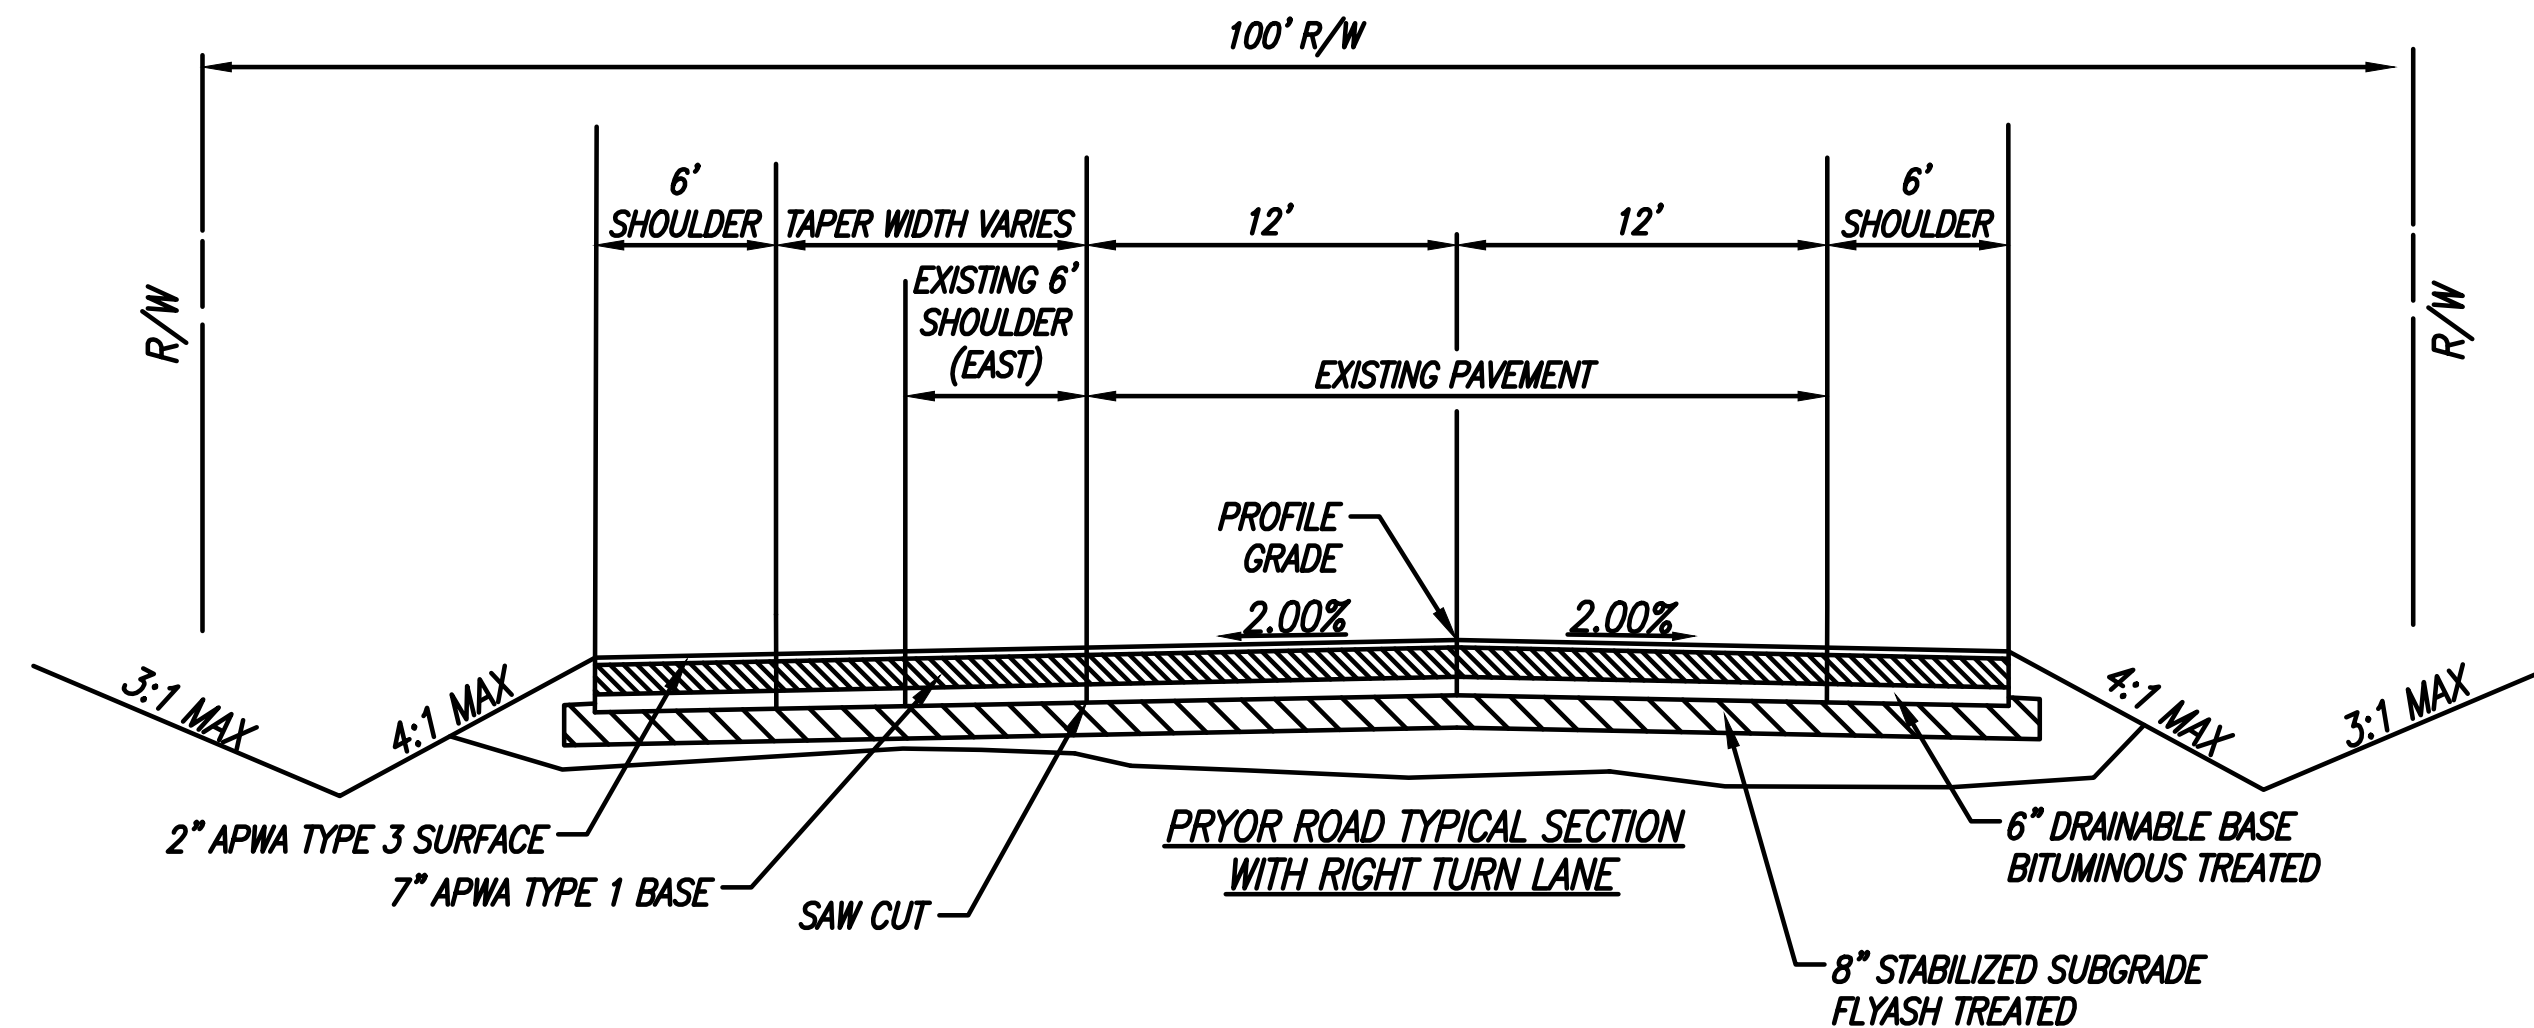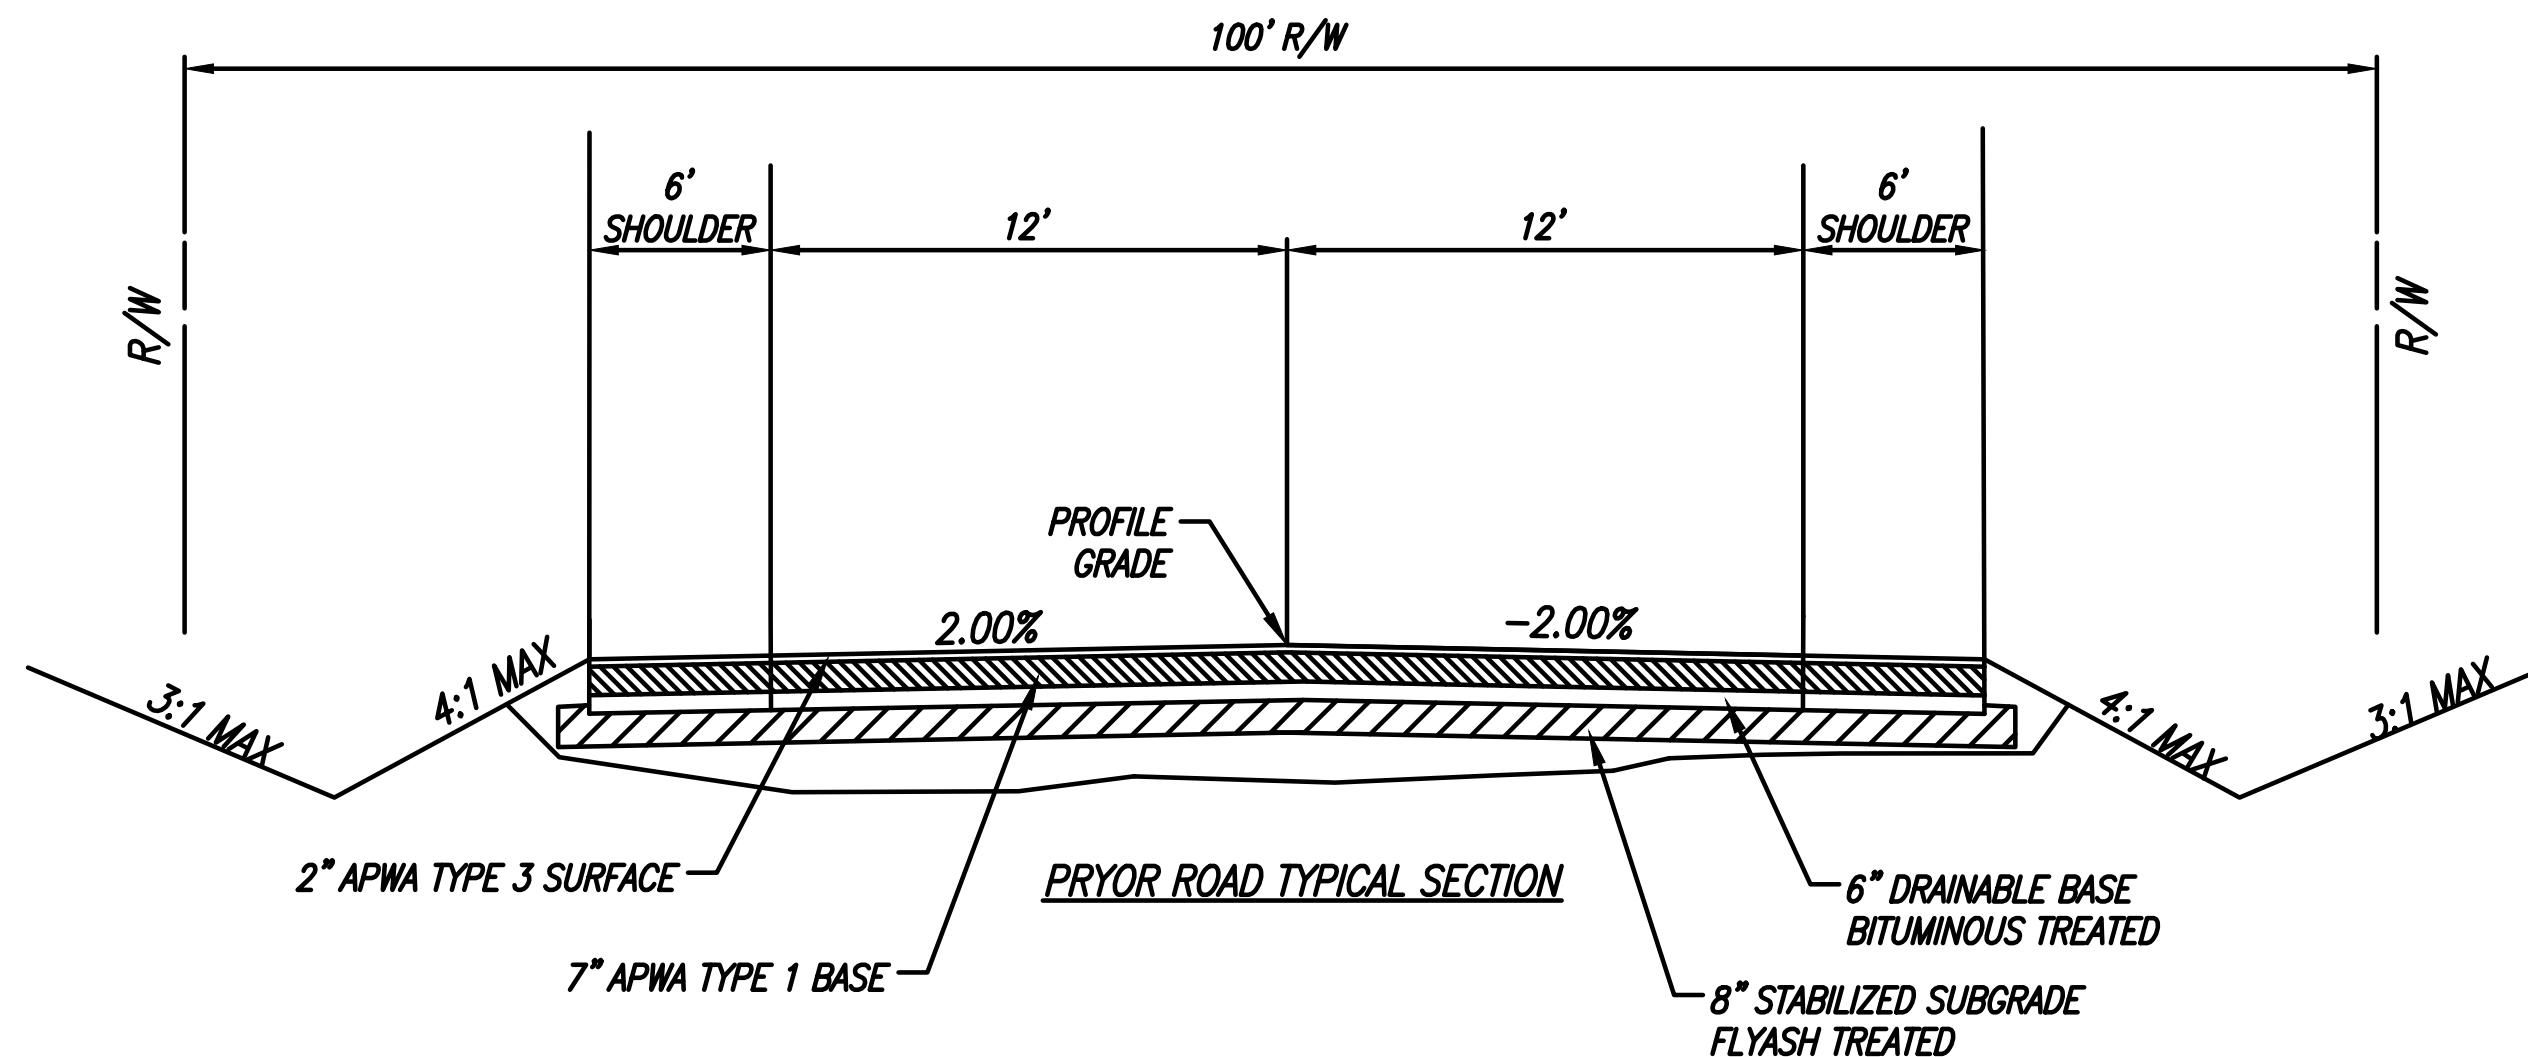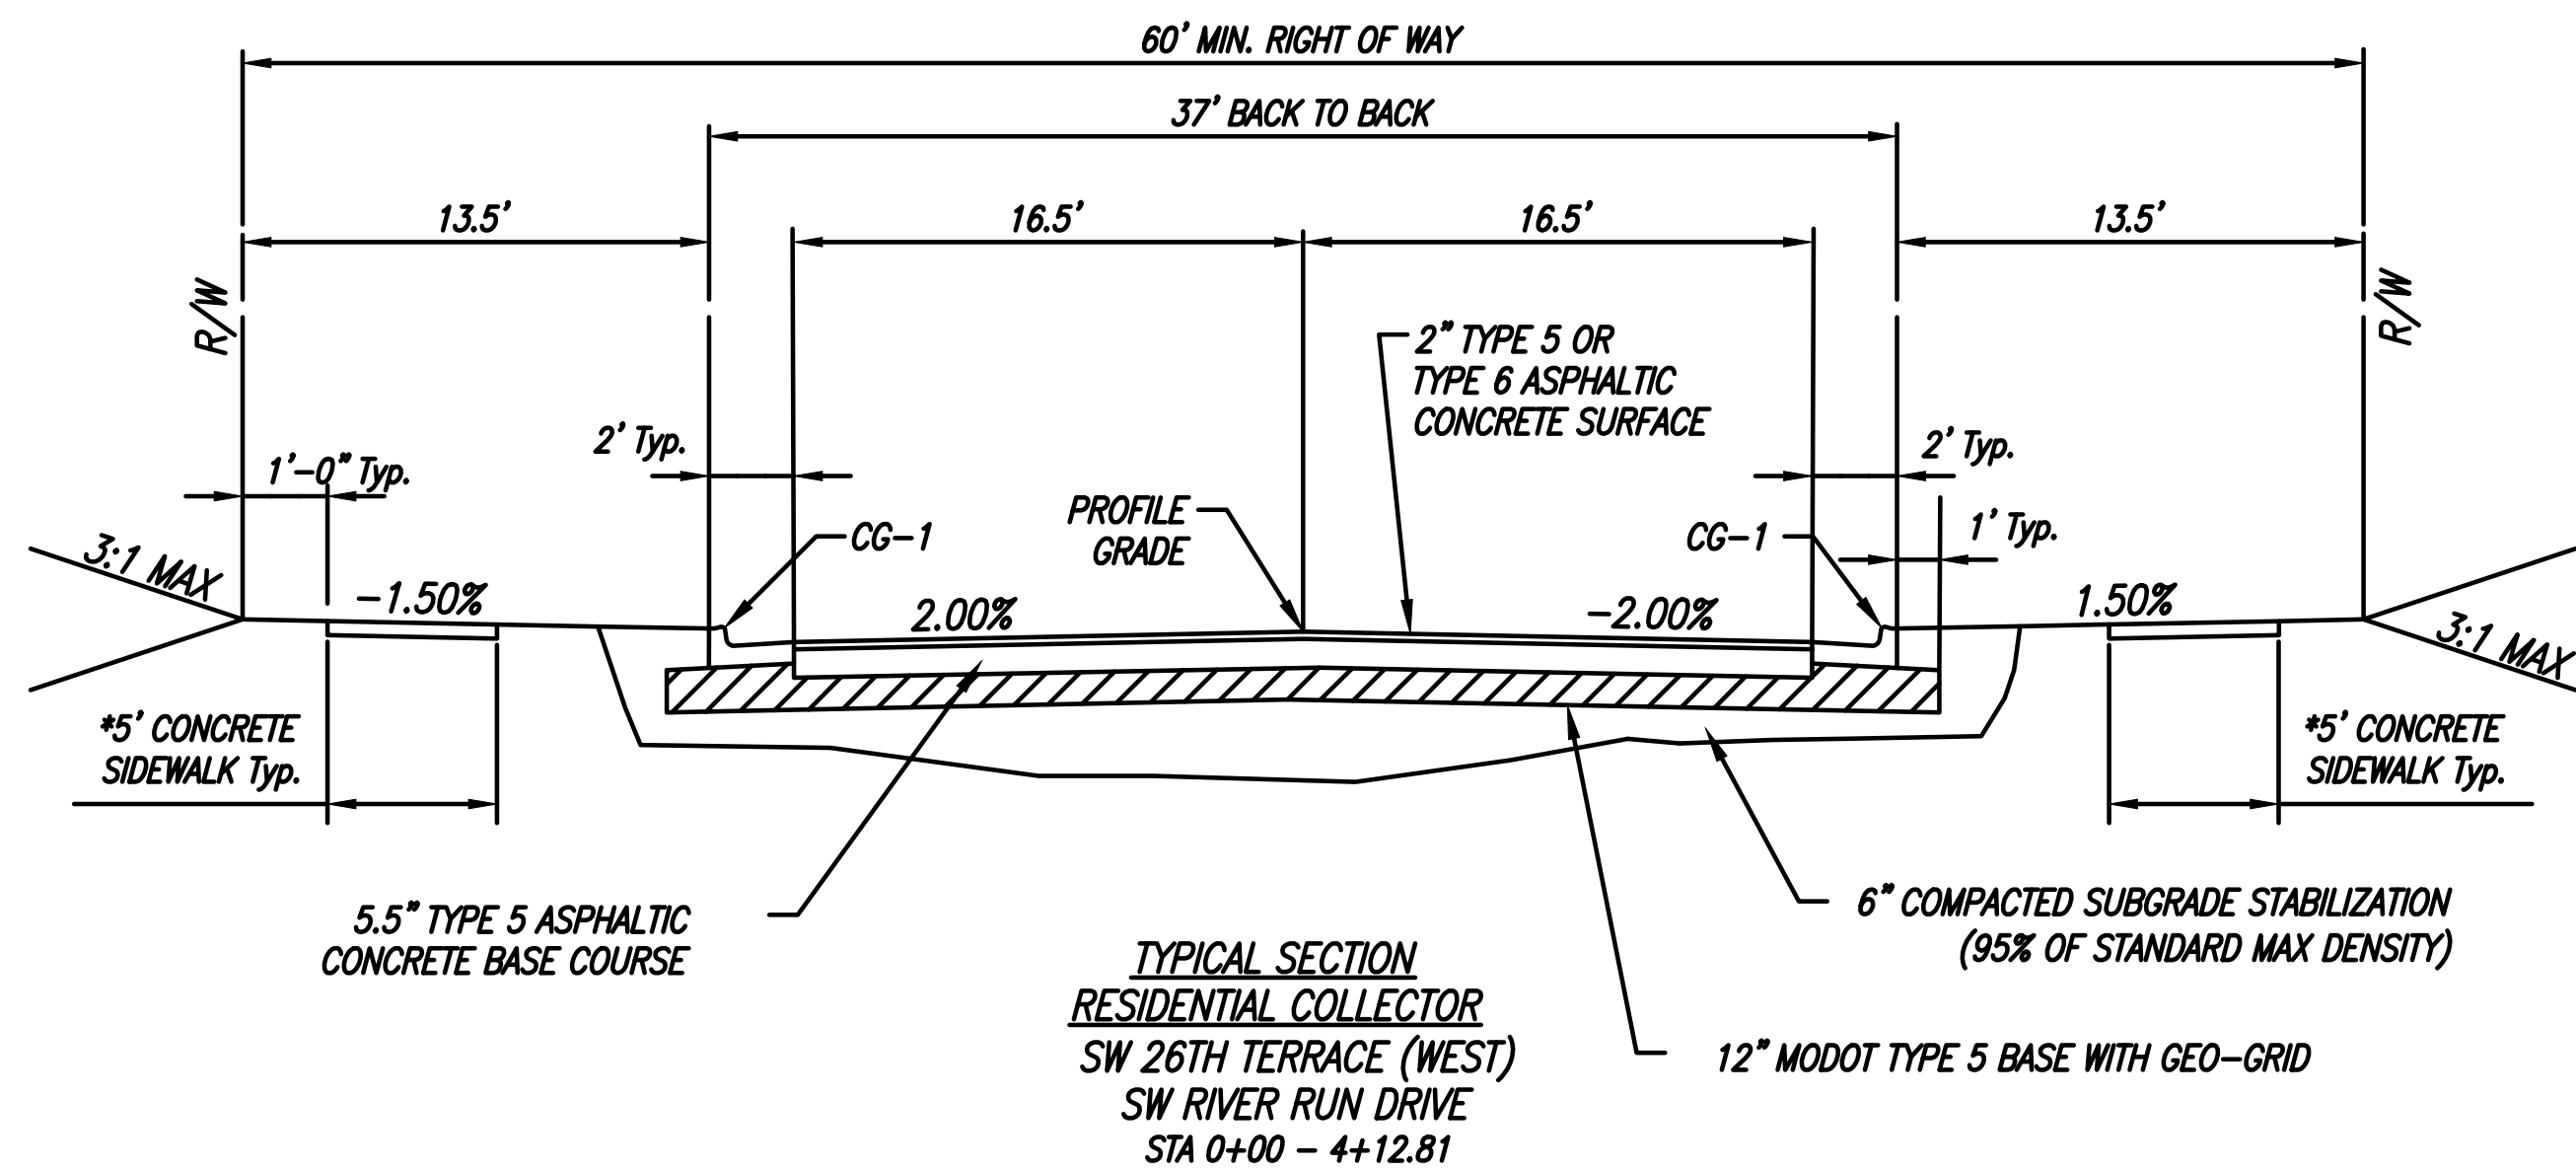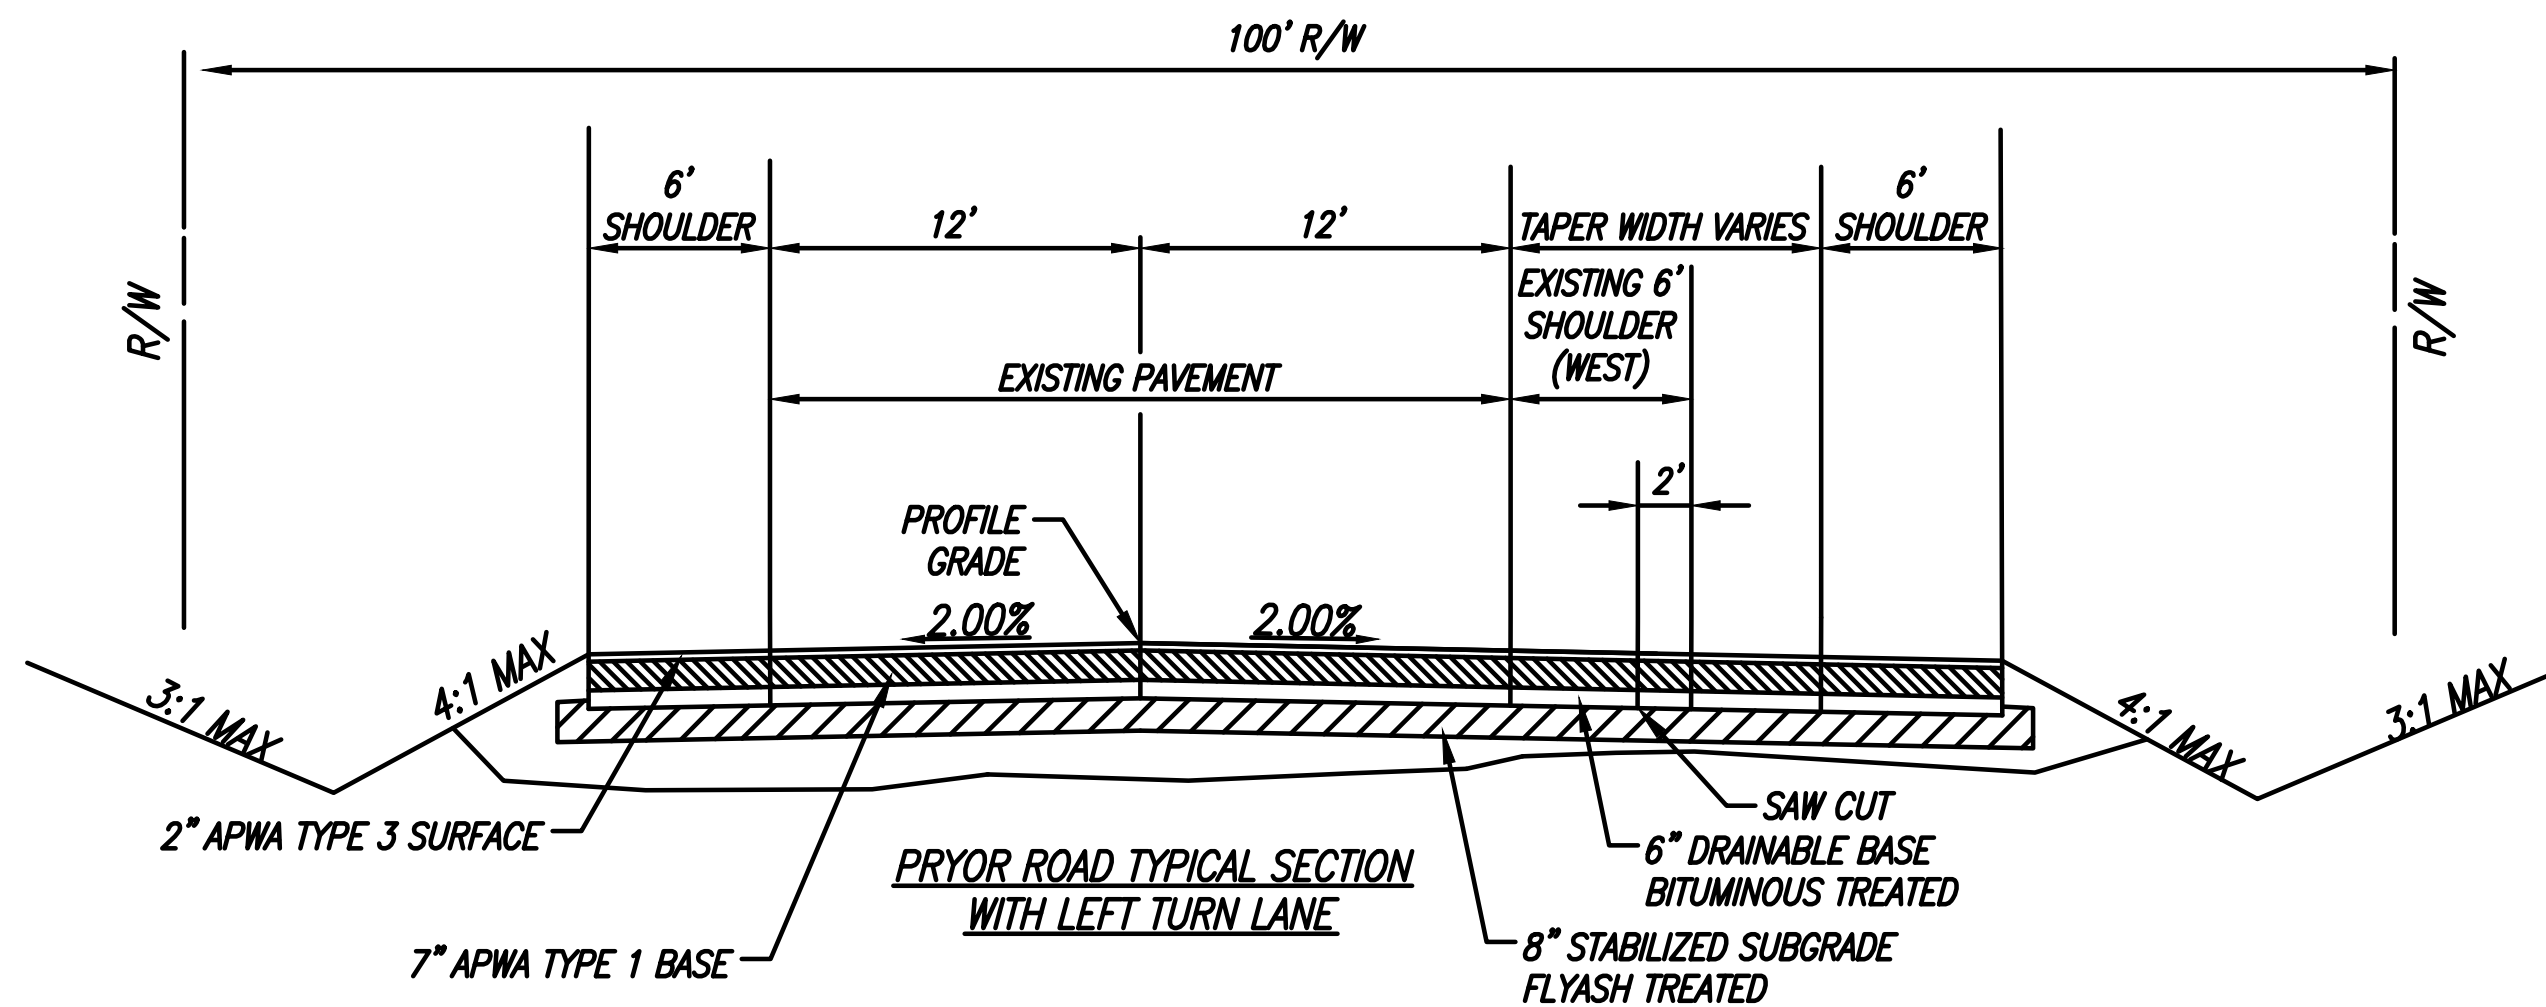

REVISION

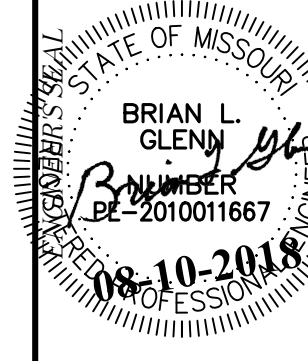

PHOENIX ENGINEERING
& SURVEYING, LLC

3853 S. NORTHERN BLVD.
INDEPENDENCE, MO 64662
(816) 749-9000 FAX: (816) 743-9700
ENGINEERING CERTIFICATE NO: MO E-2000151302-D
SURVEYING CERTIFICATE NO: MO LS-2000151303-D

THE SEALS AND SIGNATURE(S) APPLY ONLY TO THE DOCUMENT TO WHICH THEY ARE AFFIXED,
AND EXPRESSLY DISCLAIM ANY RESPONSIBILITY FOR ALL OTHER PLANS, SPECIFICATIONS,
ESTIMATES, REPORTS, OR OTHER DOCUMENTS OR INSTRUMENTS RELATING TO OR INTENDED TO
BE USED FOR ANY PART OR PARTS OF THE ENGINEERING OR SURVEYING PROJECT.

WHISPERING WOODS
LEE'S SUMMIT, JACKSON COUNTY, MO
STREET & STORM SEWER PLANS
TYPICAL SECTION

DESIGNED
BLG
DRAWN
BLG
SCALE
Noted
DATE
09-01-2017
JOB NO.
04078
SHEET

3 OF 40