

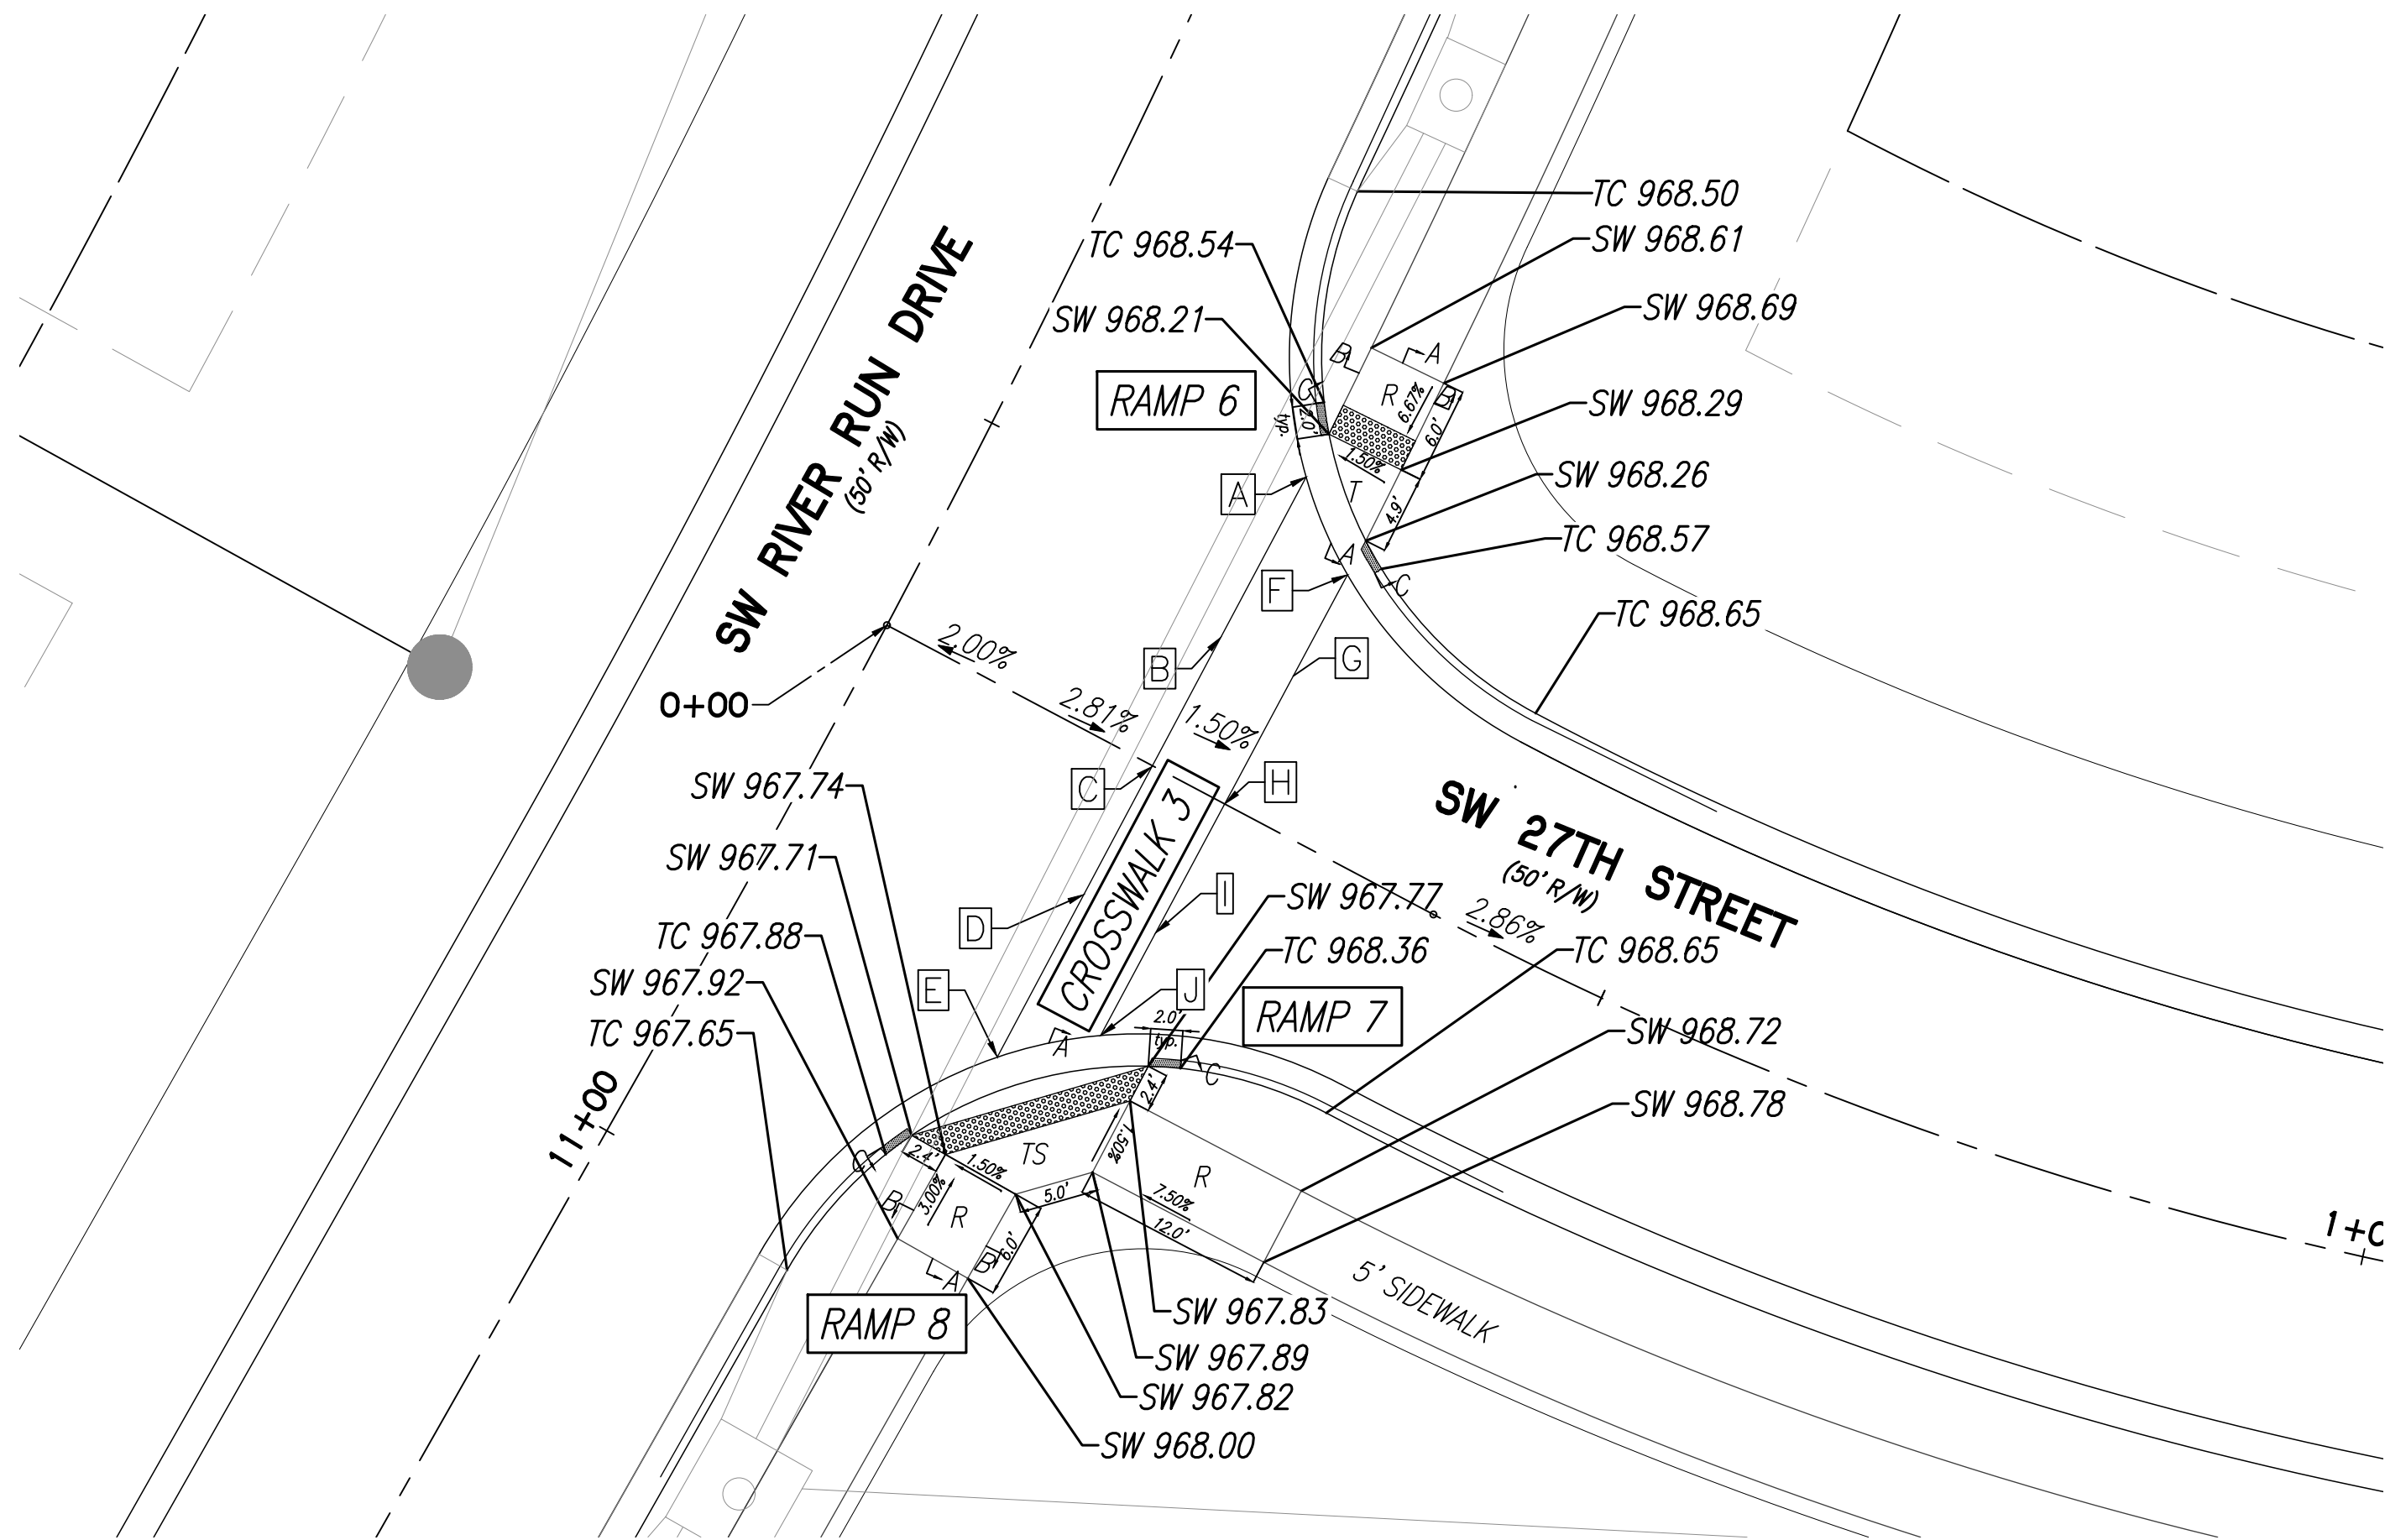


NOTE:
CONTRACTOR SHALL
INSTALL ALL ADA RAMPS.

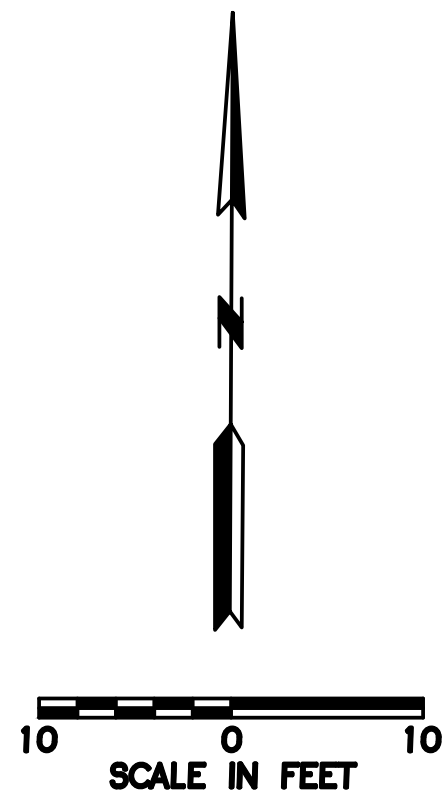

SW RIVER RUN DRIVE & SW 27TH ST ADA RAMP DETAILS

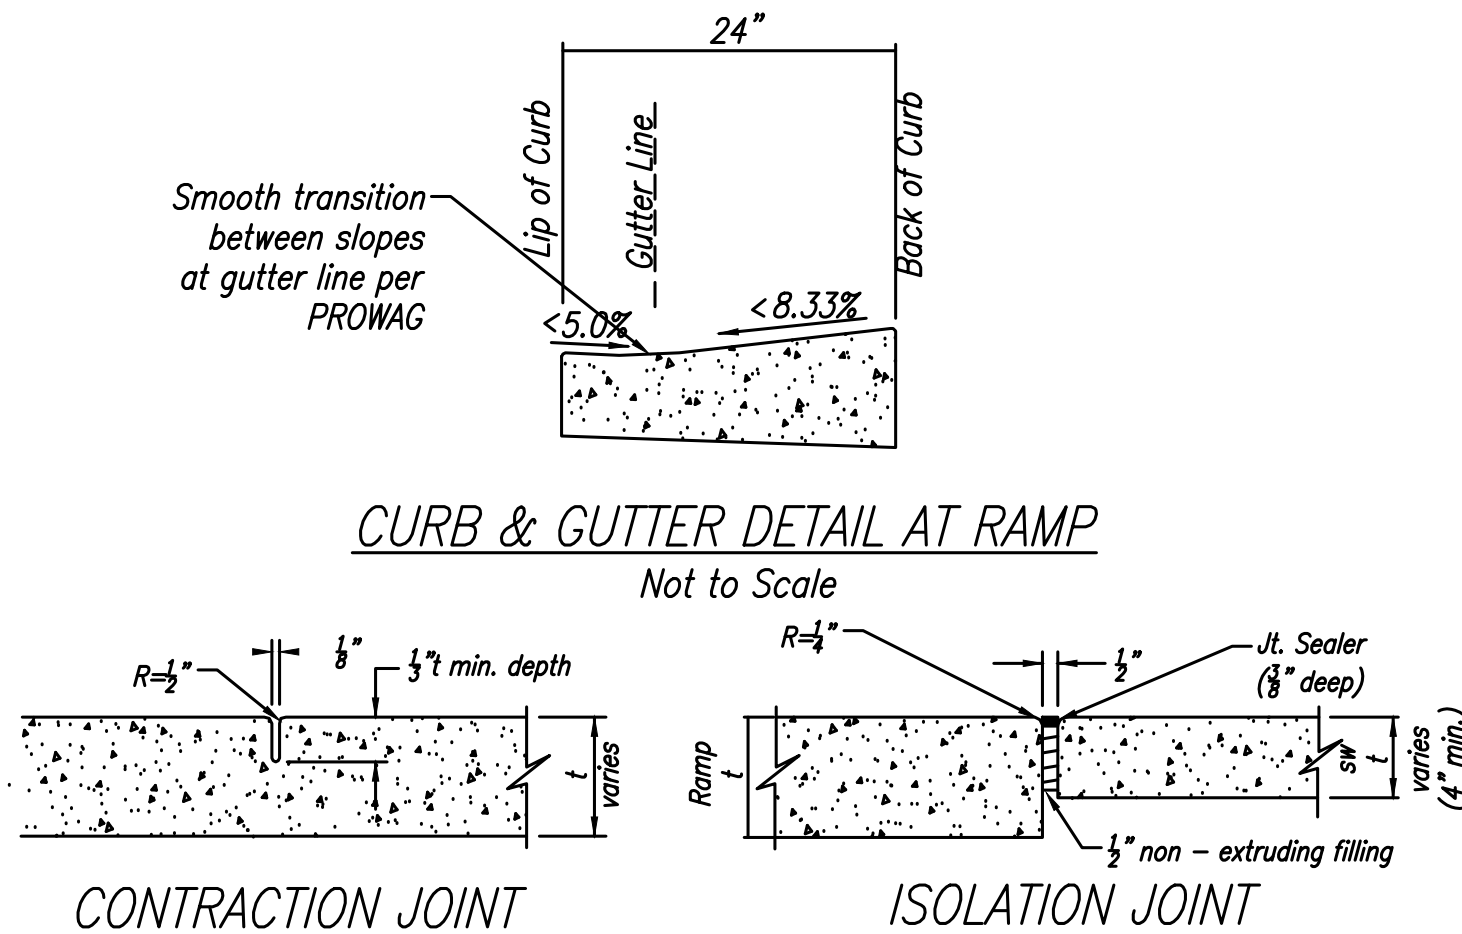


CURB & GUTTER DETAIL AT RAMP

Not to Scale

JOINT DETAILS


Not to Scale

SPOT ELEVATION TABLE	
SPOT	CROSSWALK 3 ELEVATION
A	968.22
B	968.08
C	968.02
D	967.91
E	967.76
F	968.29
G	968.16
H	968.10
I	967.99
J	967.80

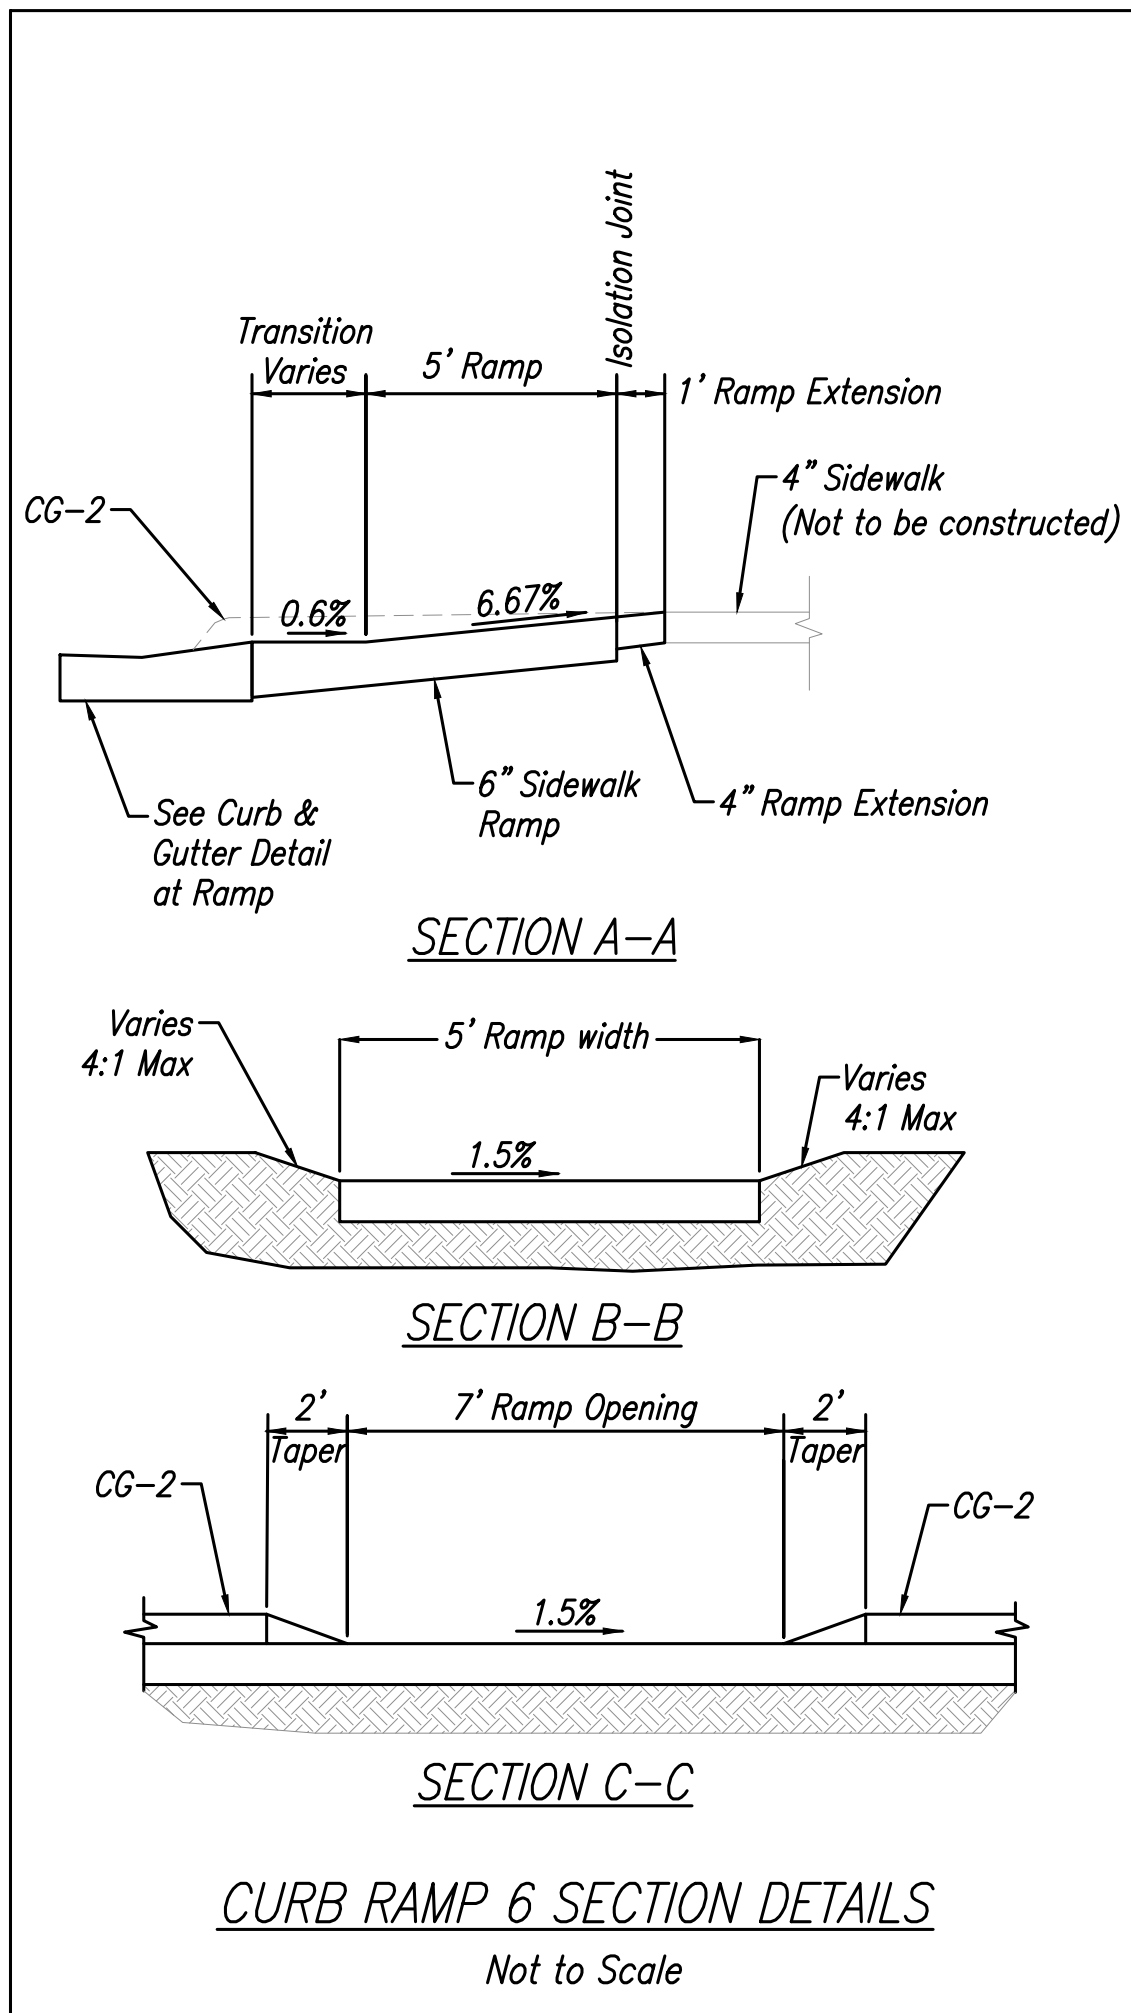


CURB RAMP 6 SECTION DETAILS

Not to Scale

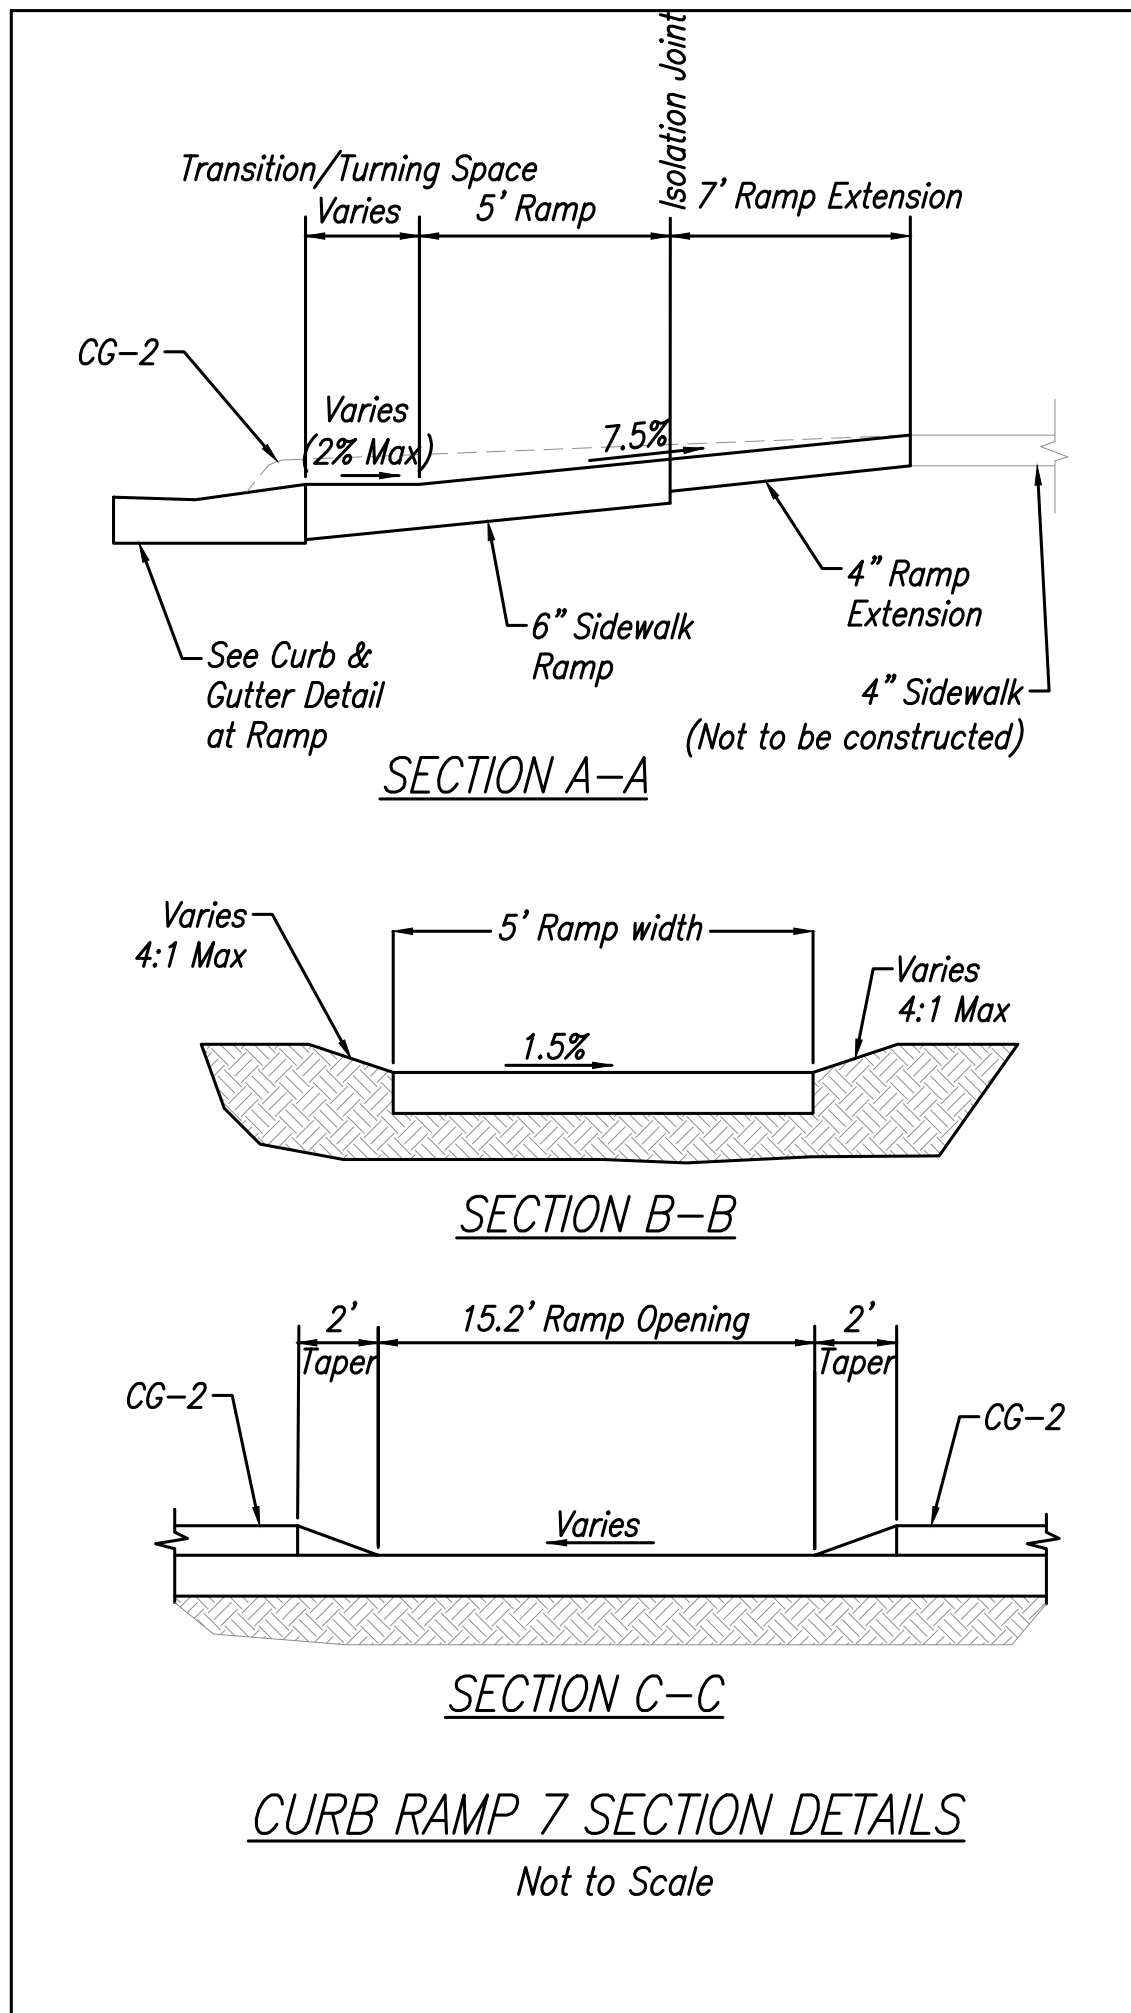

CURB RAMP 7 SECTION DETAILS

Not to Scale

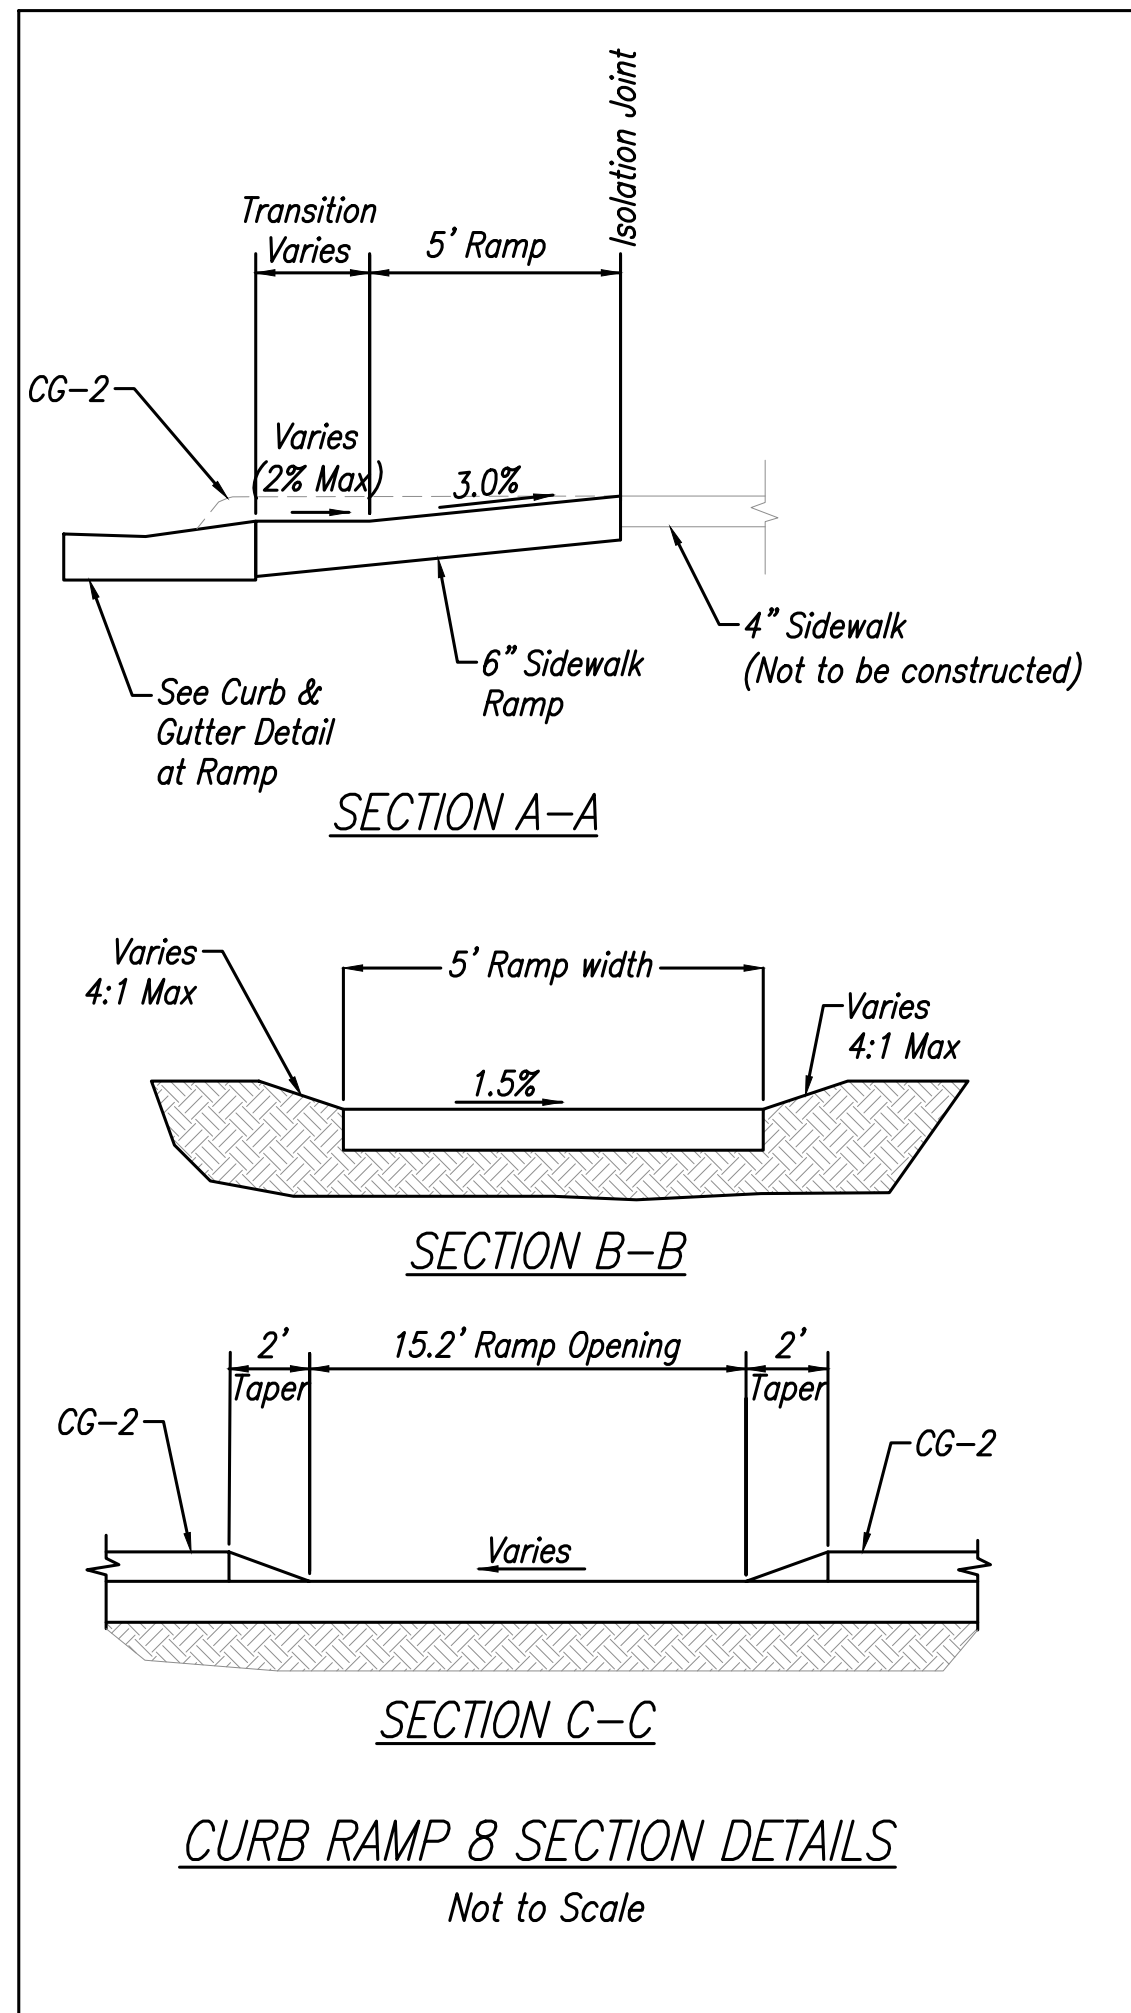

CURB RAMP 8 SECTION DETAILS

Not to Scale

REVISION

STATE OF MISSOURI
BRIAN L. GLEN
Professional Engineer
No. 2010011687
08-10-2018

PHOENIX ENGINEERING
& SURVEYING, LLC
3833 S. NORTHERN BLVD.
INDEPENDENCE, MO 64602
(816) 743-9000 FAX: (816) 743-9700
ENGINEERING CERTIFICATE NO: MO E-2000151302-D KS: E-853
SURVEYING CERTIFICATE NO: MO LS-2000151303-D KS: LS-138

WHISPERING WOODS
LEE'S SUMMIT, JACKSON COUNTY, MO
STREET & STORM SEWER PLANS
ADA RAMP DETAILS

DESIGNED
BLG
DRAWN
JRT
SCALE
Noted
DATE
09-01-2017
JOB NO.
04078
SHEET