

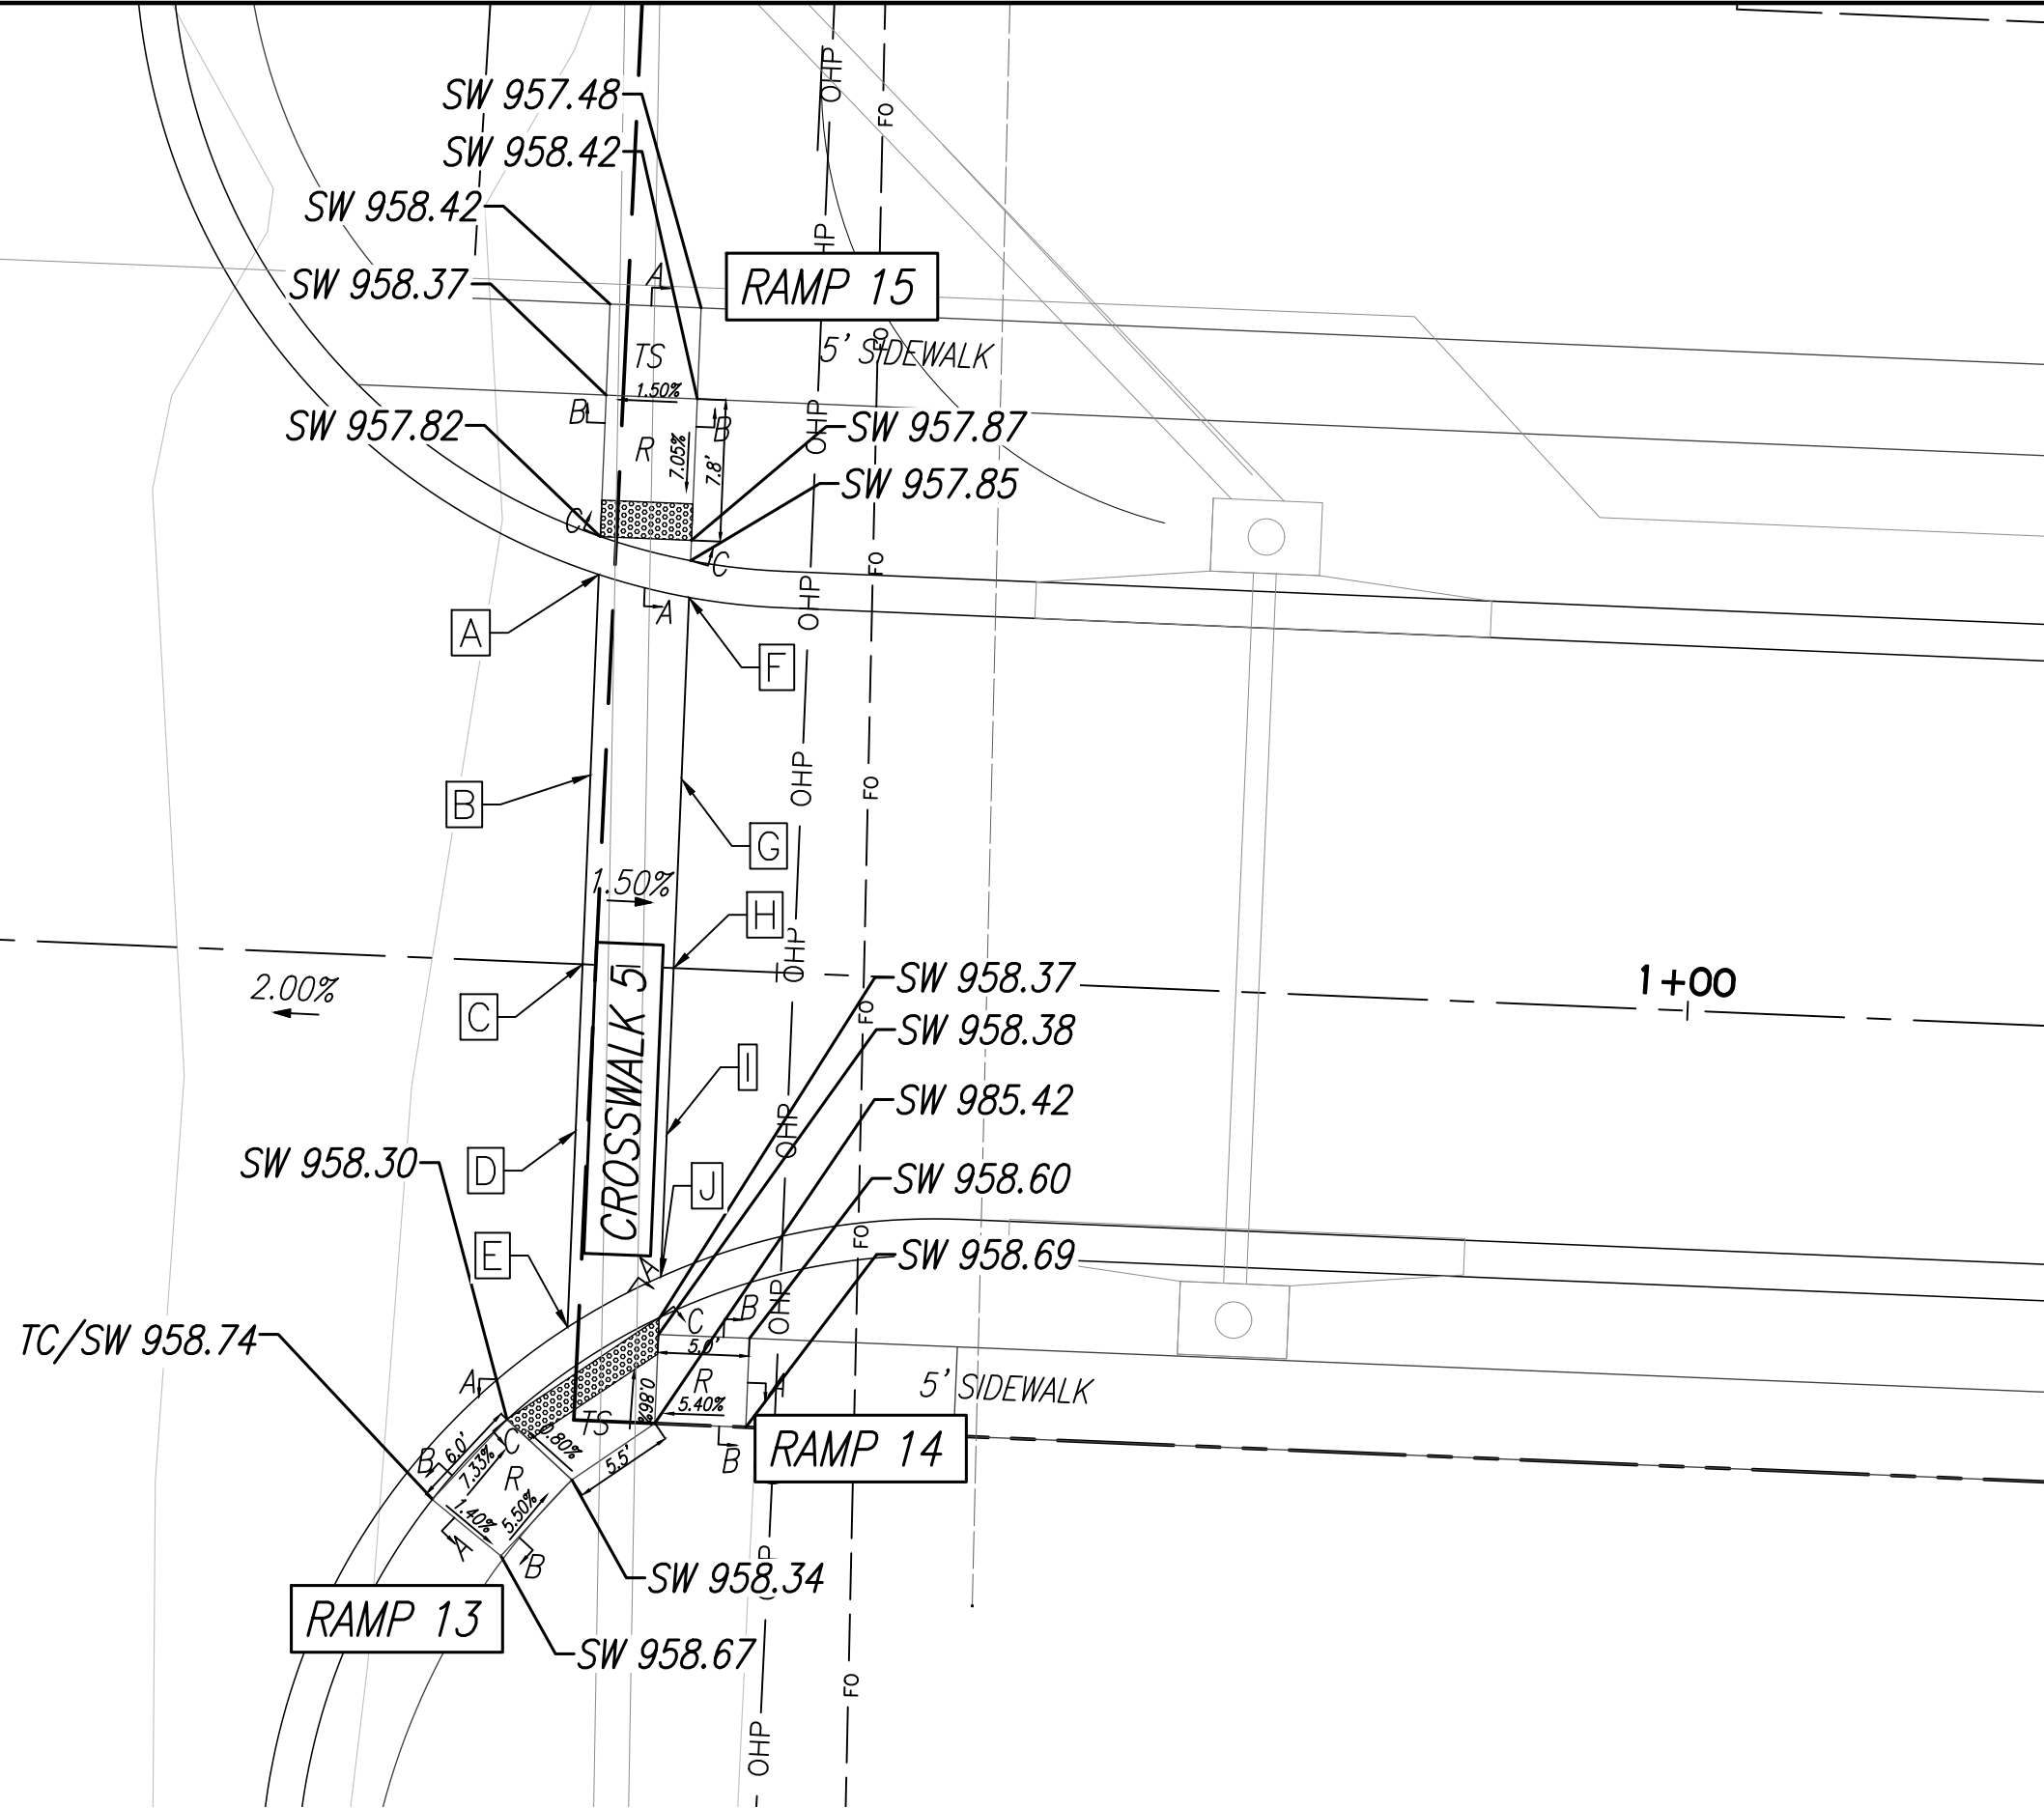


NOTE:
CONTRACTOR SHALL
INSTALL ALL ADA RAMP.

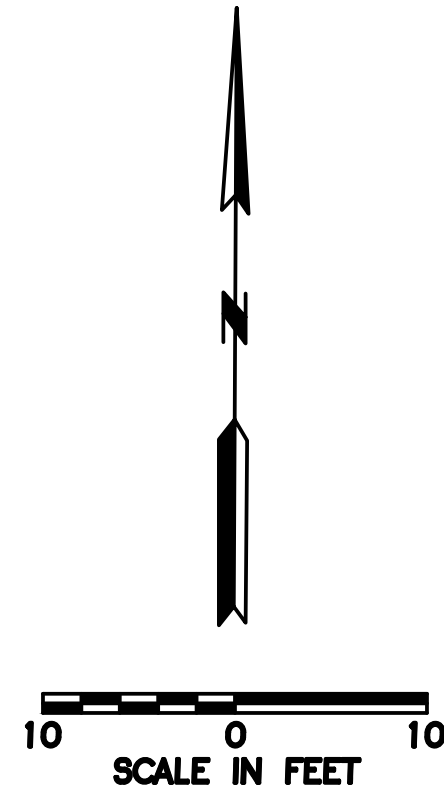


SW RIVER RUN DRIVE & SCHOOL ENTRANCE ADA RAMP DETAILS

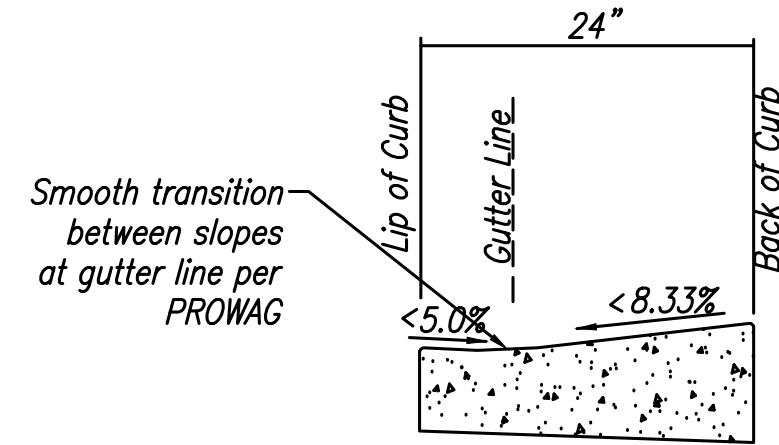

CURB & GUTTER DETAIL AT RAMP

Not to Scale

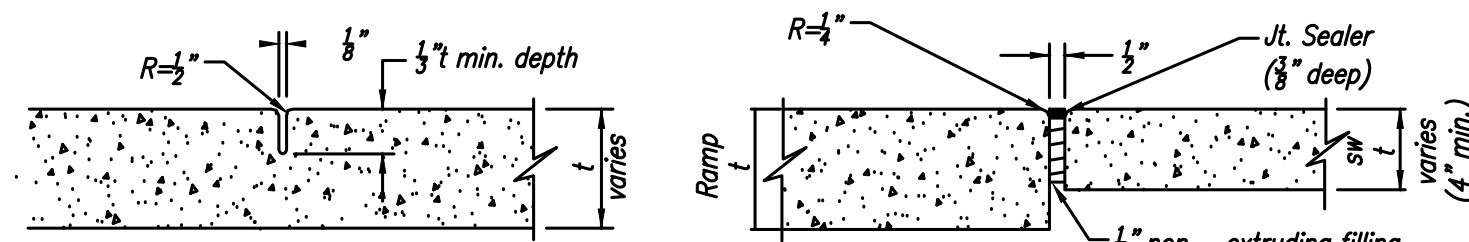


CONTRACTION JOINT

ISOLATION JOINT


JOINT DETAILS

Not to Scale


SPOT ELEVATION TABLE	
CROSSWALK 5	
SPOT	ELEVATION
A	957.77
B	957.87
C	958.01
D	958.14
E	958.31
F	957.84
G	957.95
H	958.09
I	958.21
J	958.34

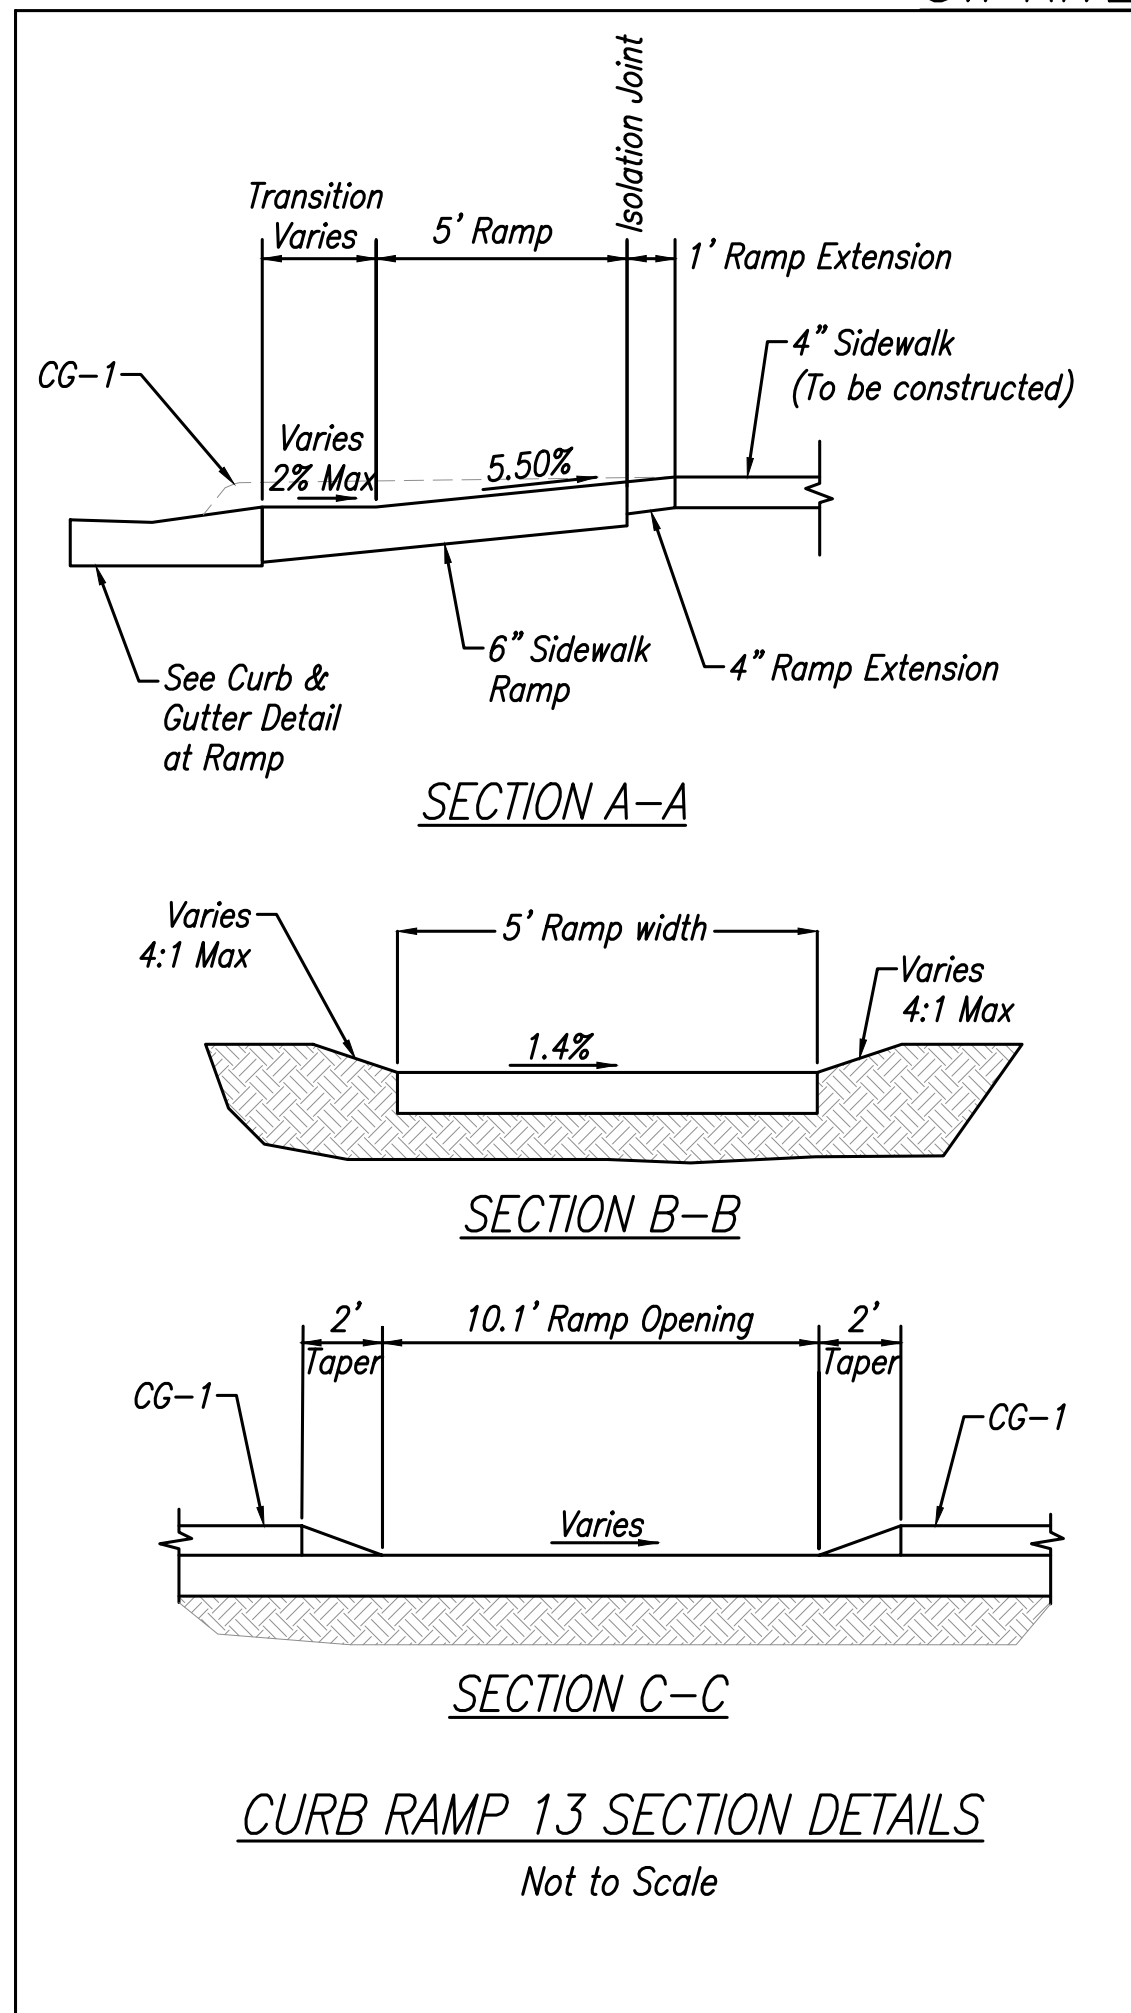

CURB RAMP 13 SECTION DETAILS
Not to Scale

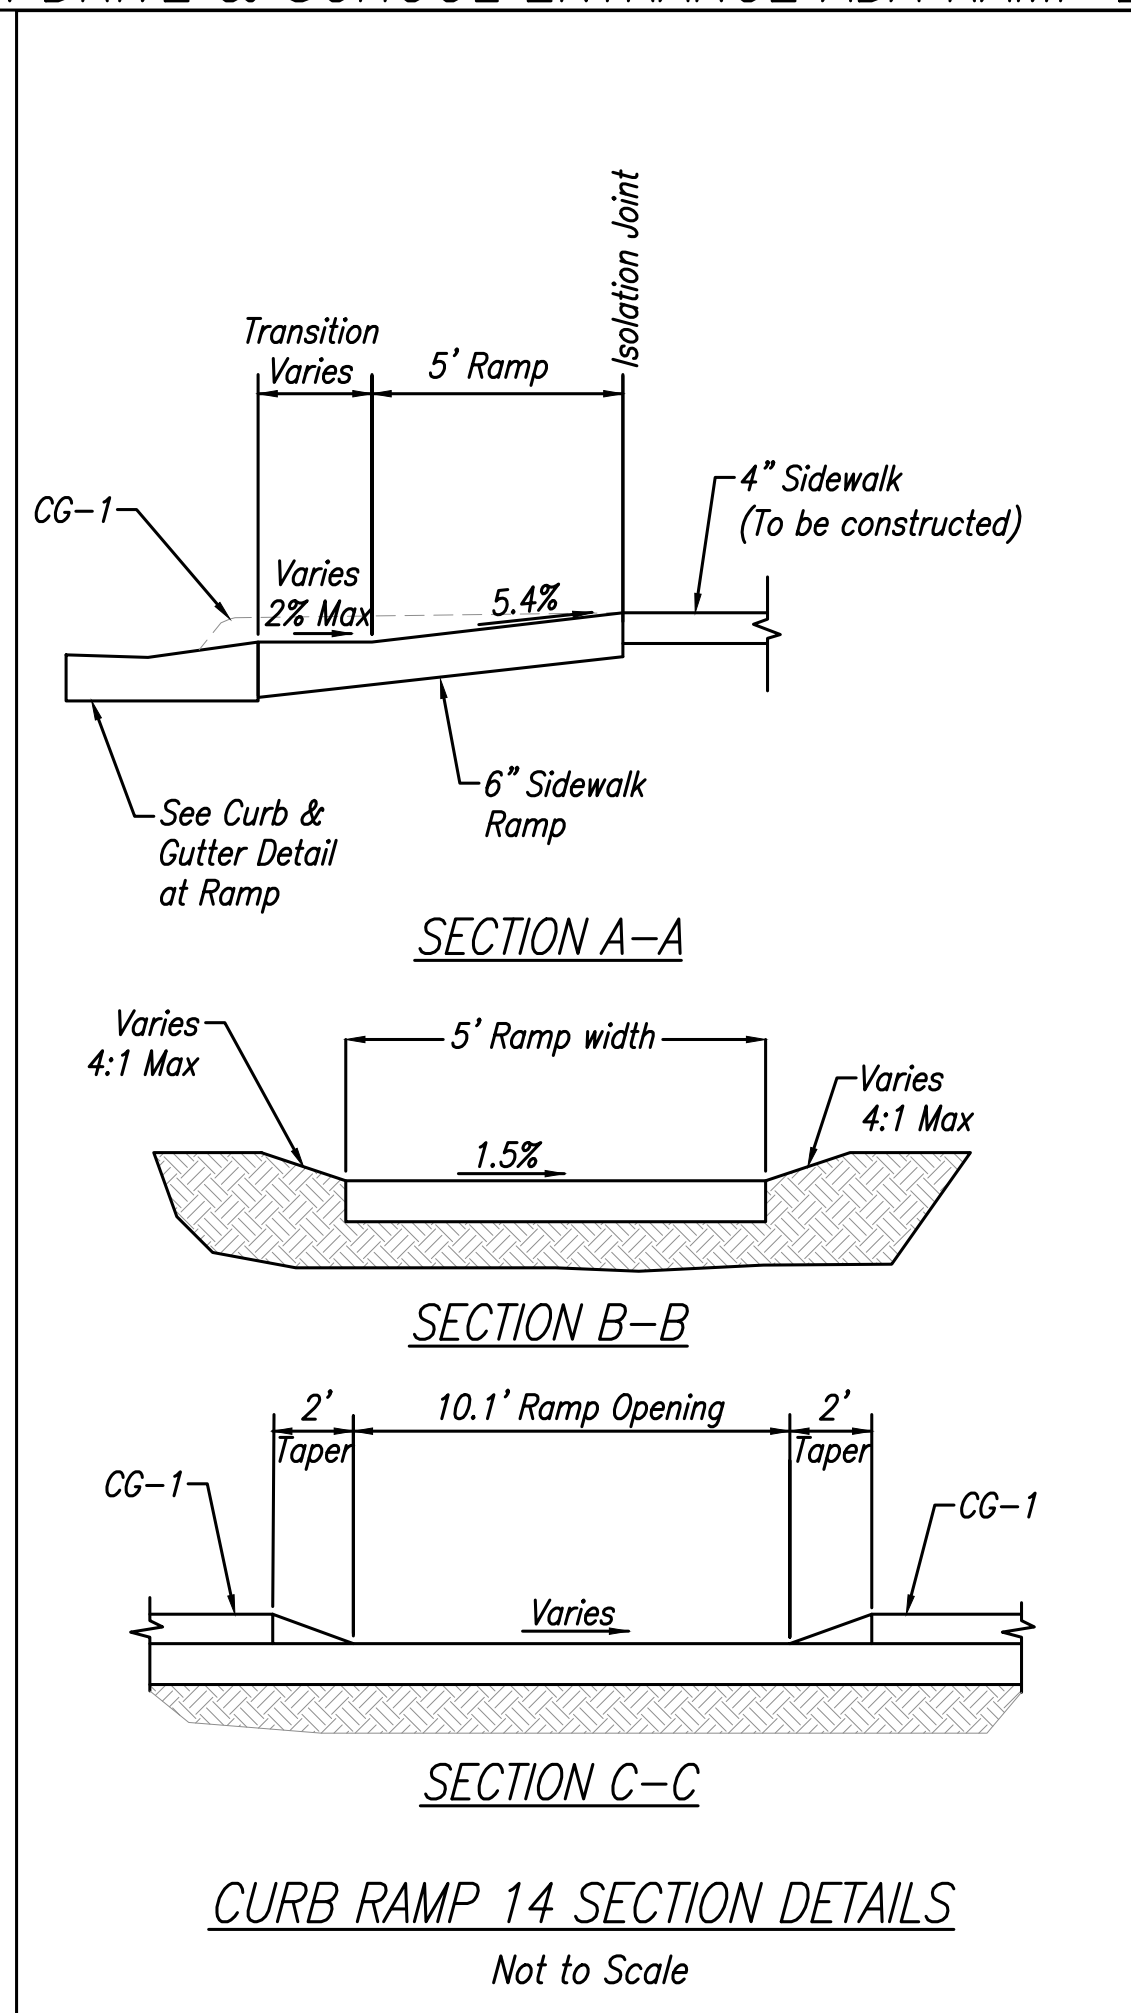


CURB RAMP 14 SECTION DETAILS
Not to Scale

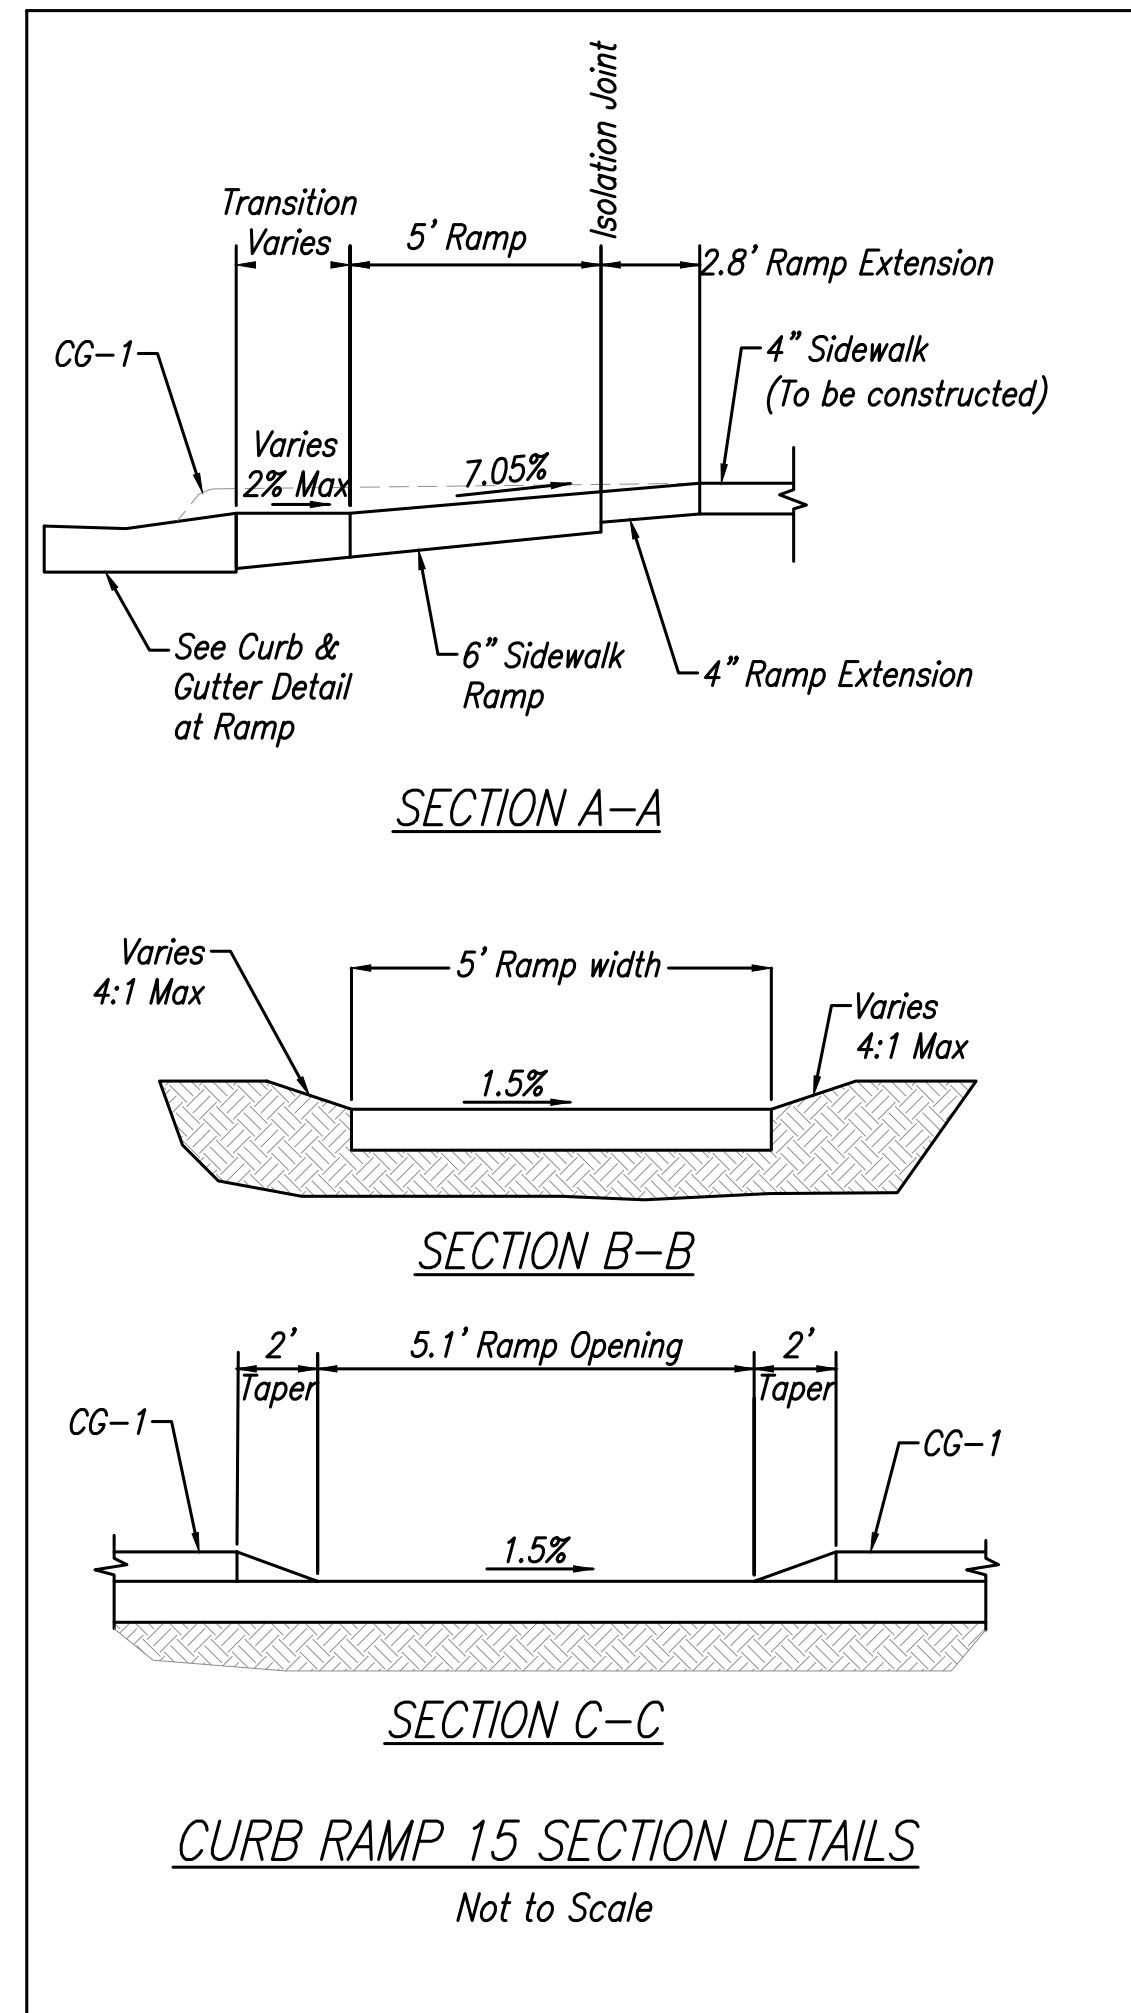

CURB RAMP 15 SECTION DETAILS
Not to Scale

THE SEAL(S) AND SIGNATURE(S) APPLY ONLY TO THE DOCUMENT TO WHICH THEY ARE AFFIXED, AND EXPRESSLY DISCLAIM ANY RESPONSIBILITY FOR ALL OTHER PLANS, SPECIFICATIONS, ESTIMATES, REPORTS, OR OTHER DOCUMENTS OR INSTRUMENTS RELATING TO OR INTENDED TO BE USED FOR ANY PART OR PARTS OF THE ENGINEERING OR SURVEYING PROJECT.

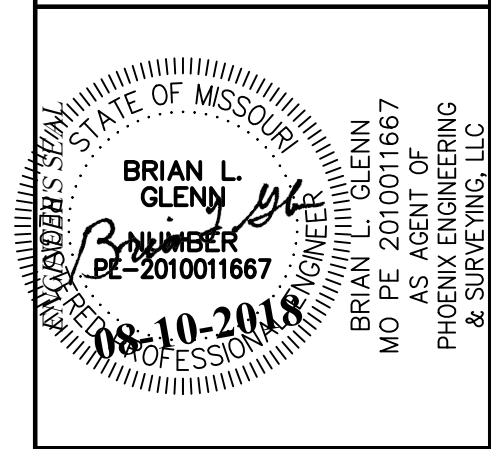

PHOENIX ENGINEERING & SURVEYING, LLC
3833 S. NORTHERN BLVD.
INDEPENDENCE, MO 64602
(816) 743-9000 FAX: (816) 743-9700
ENGINEERING CERTIFICATE NO: MO E-2000151302-D KS: E-853
SURVEYING CERTIFICATE NO: MO LS-2000151303-D KS: LS-138

WHISPERING WOODS
LEE'S SUMMIT, JACKSON COUNTY, MO
STREET & STORM SEWER PLANS
ADA RAMP DETAILS

DESIGNED	BLG
DRAWN	JRT
SCALE	Noted
DATE	09-01-2017
JOB NO.	04078
SHEET	