

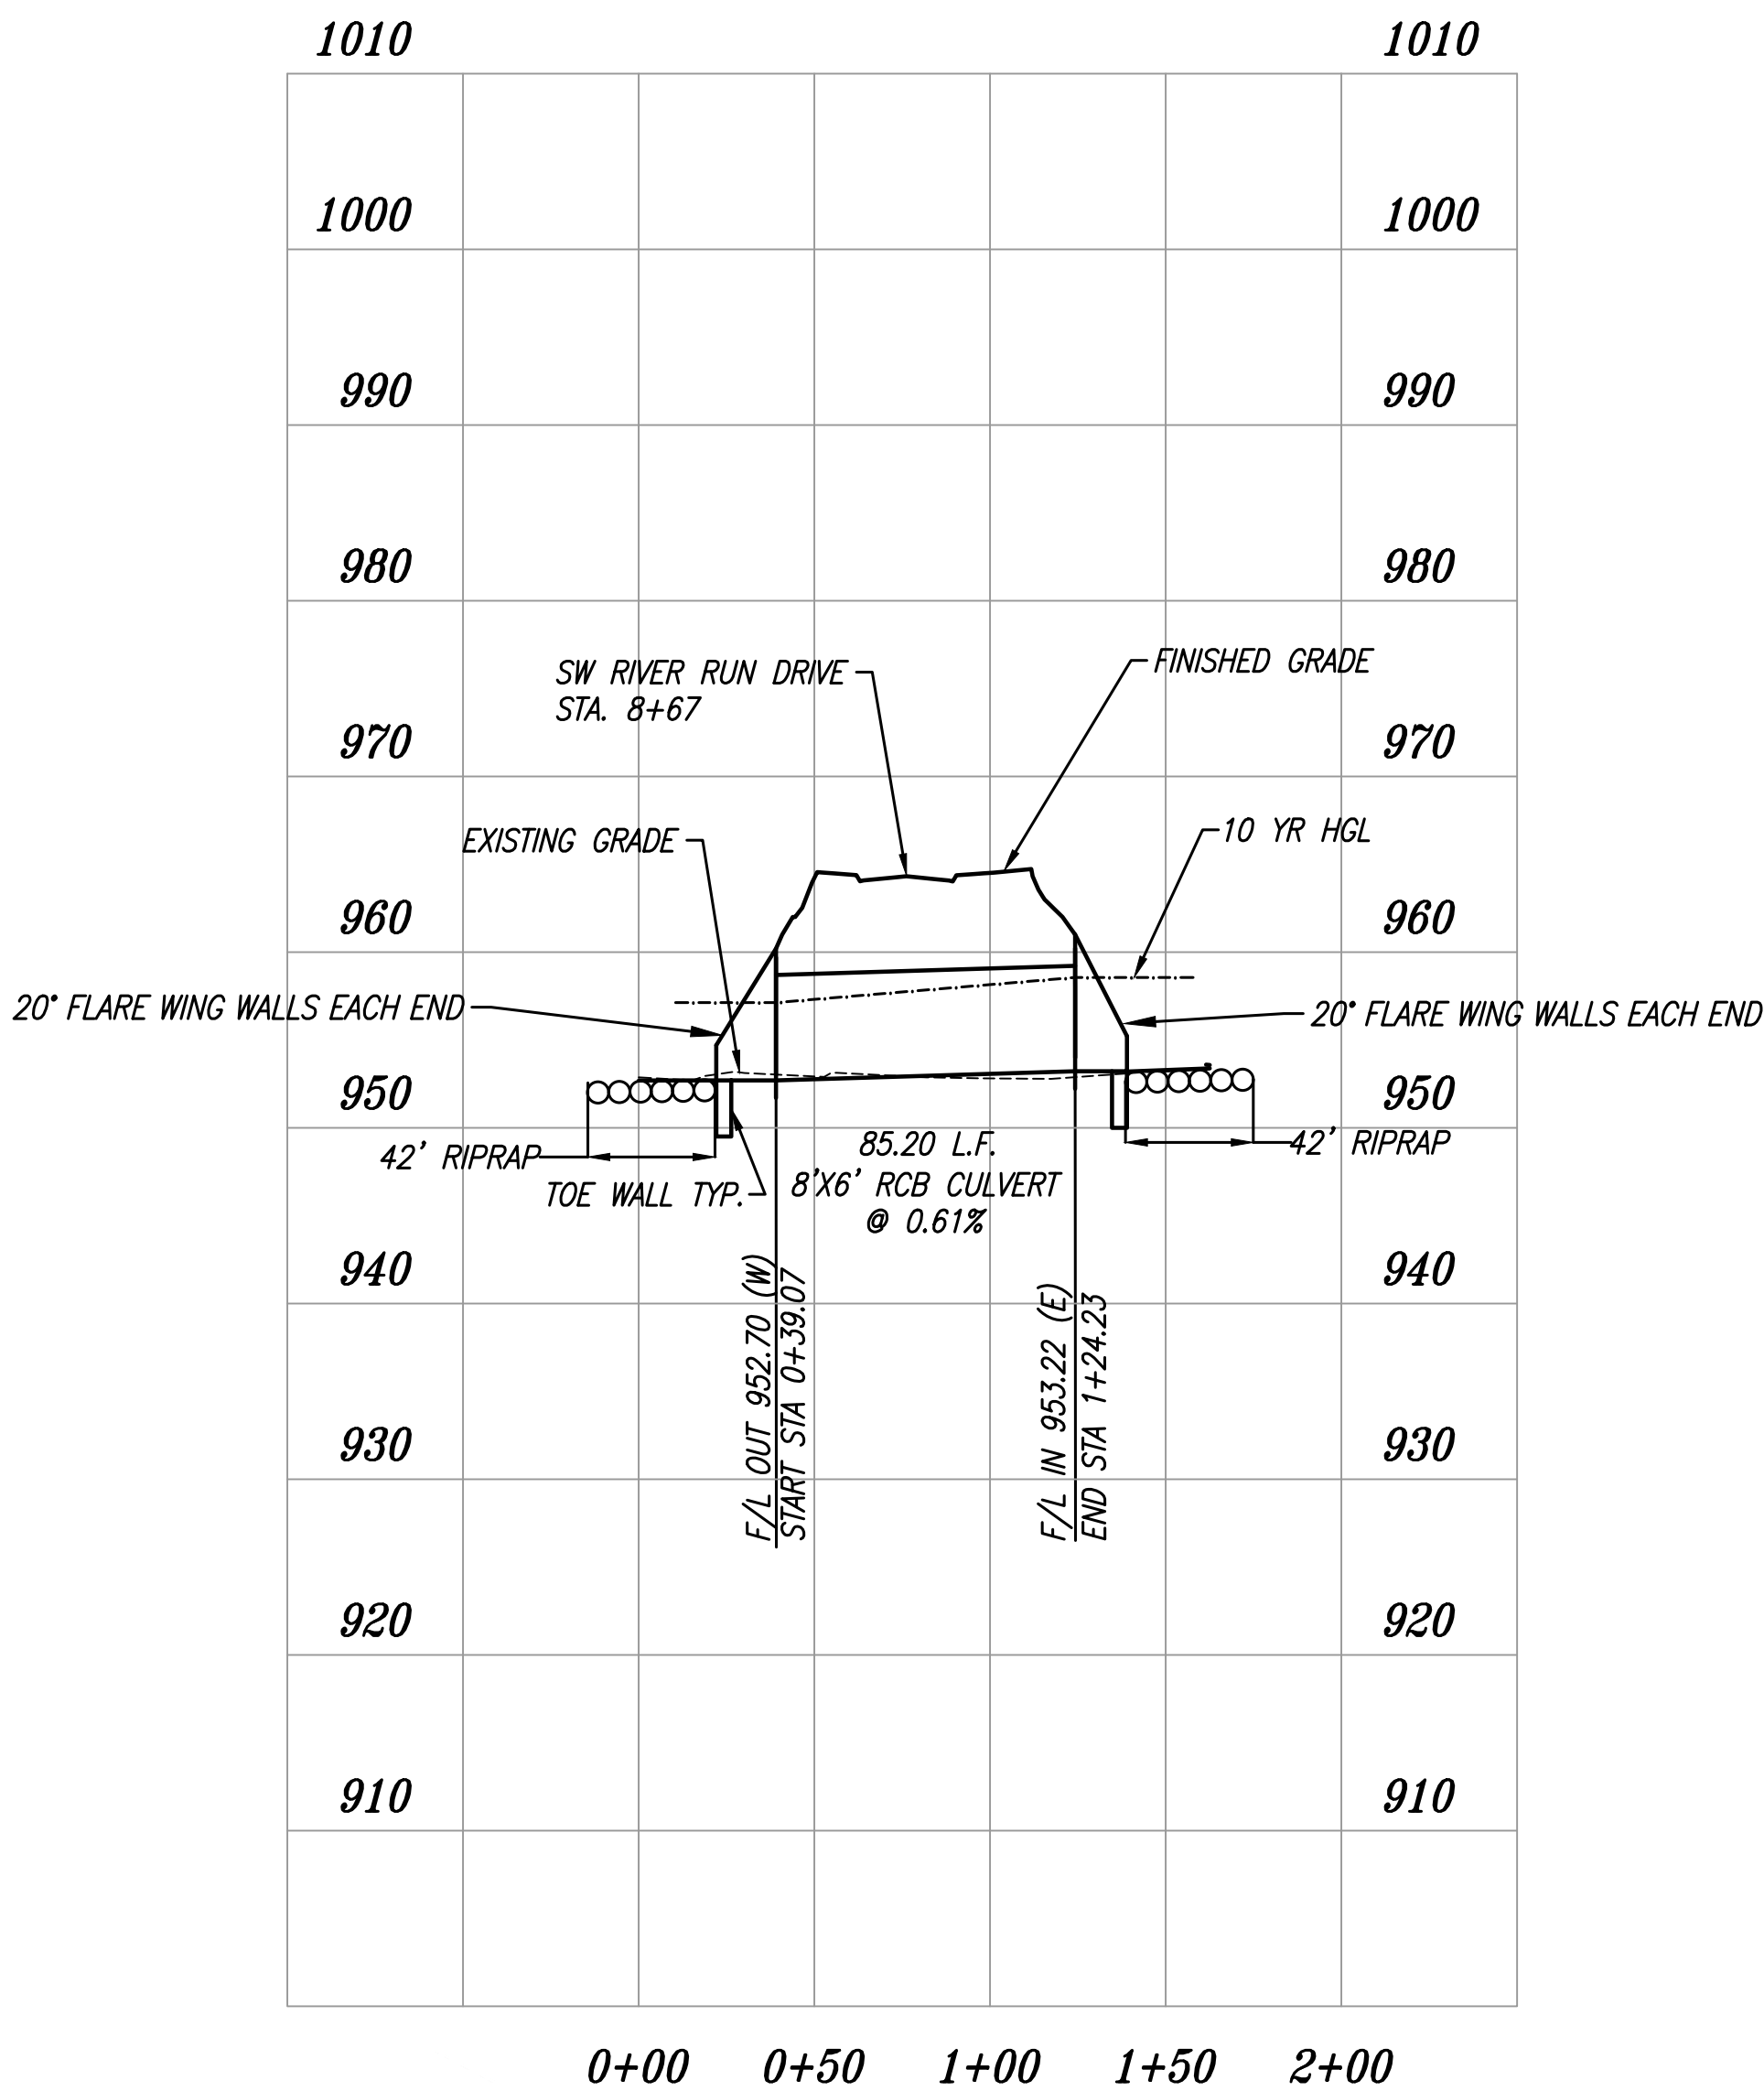


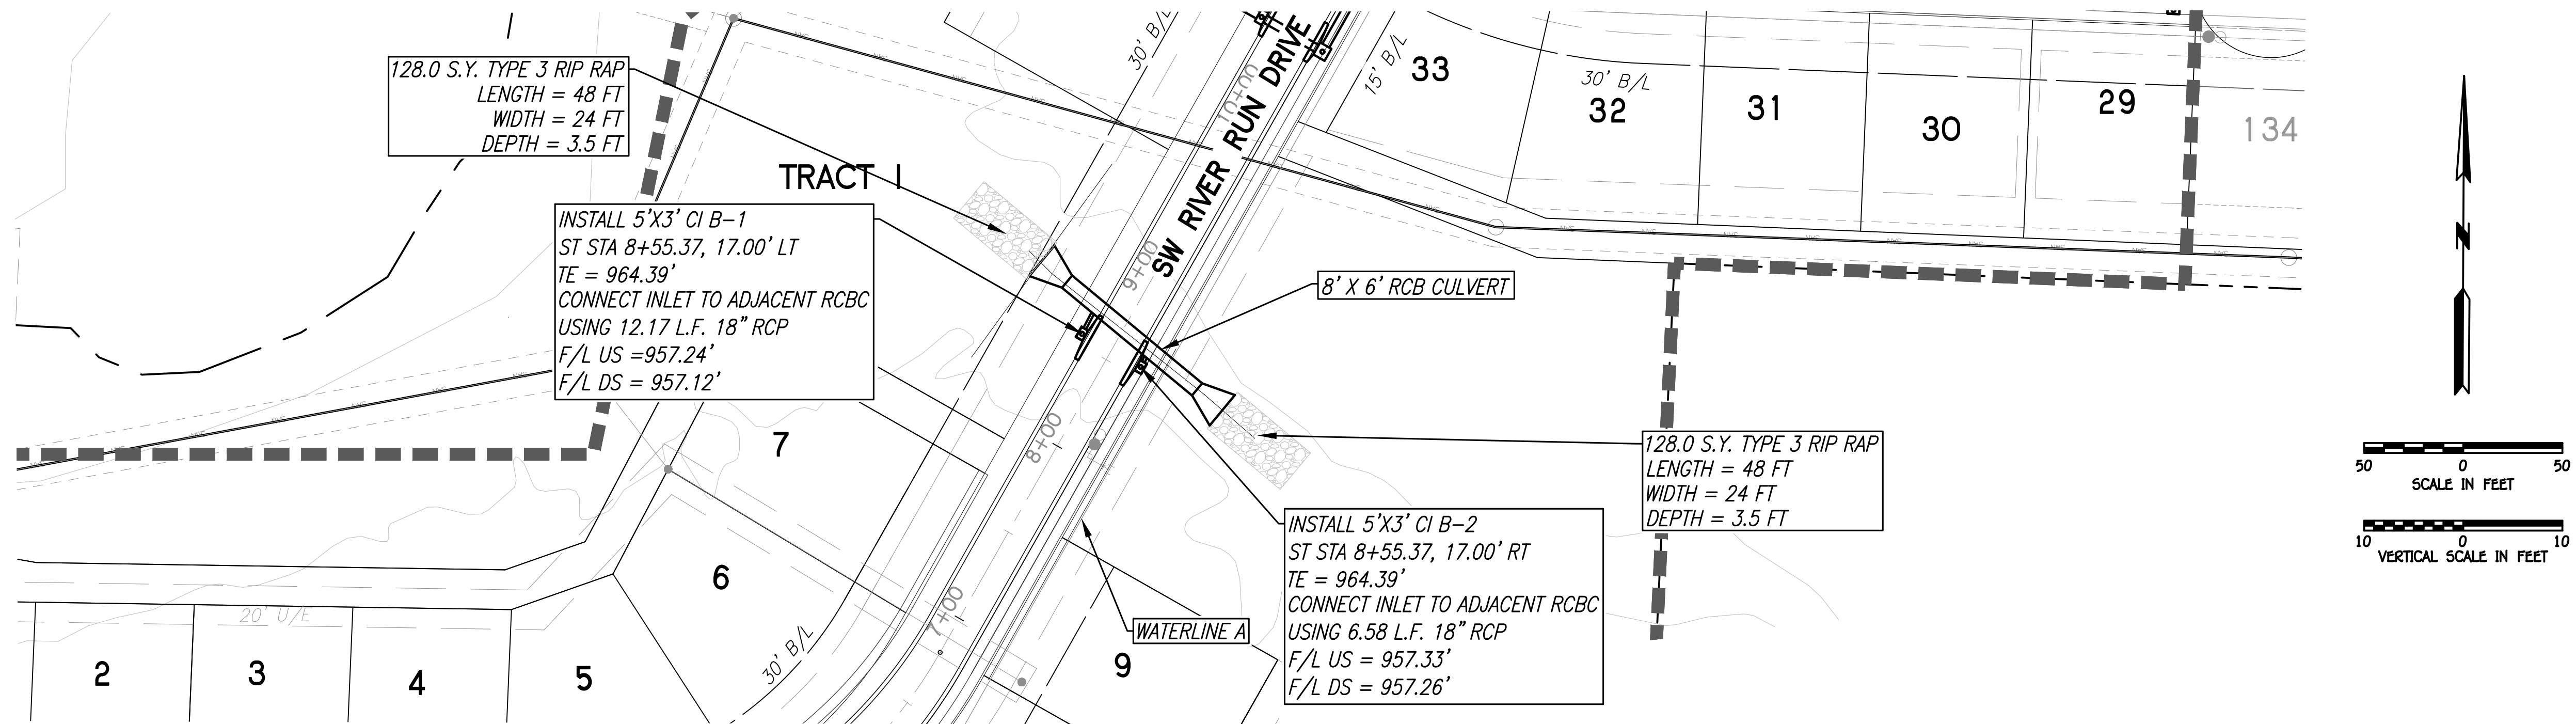

PROPOSED 8' X 6' RCB CULVERT

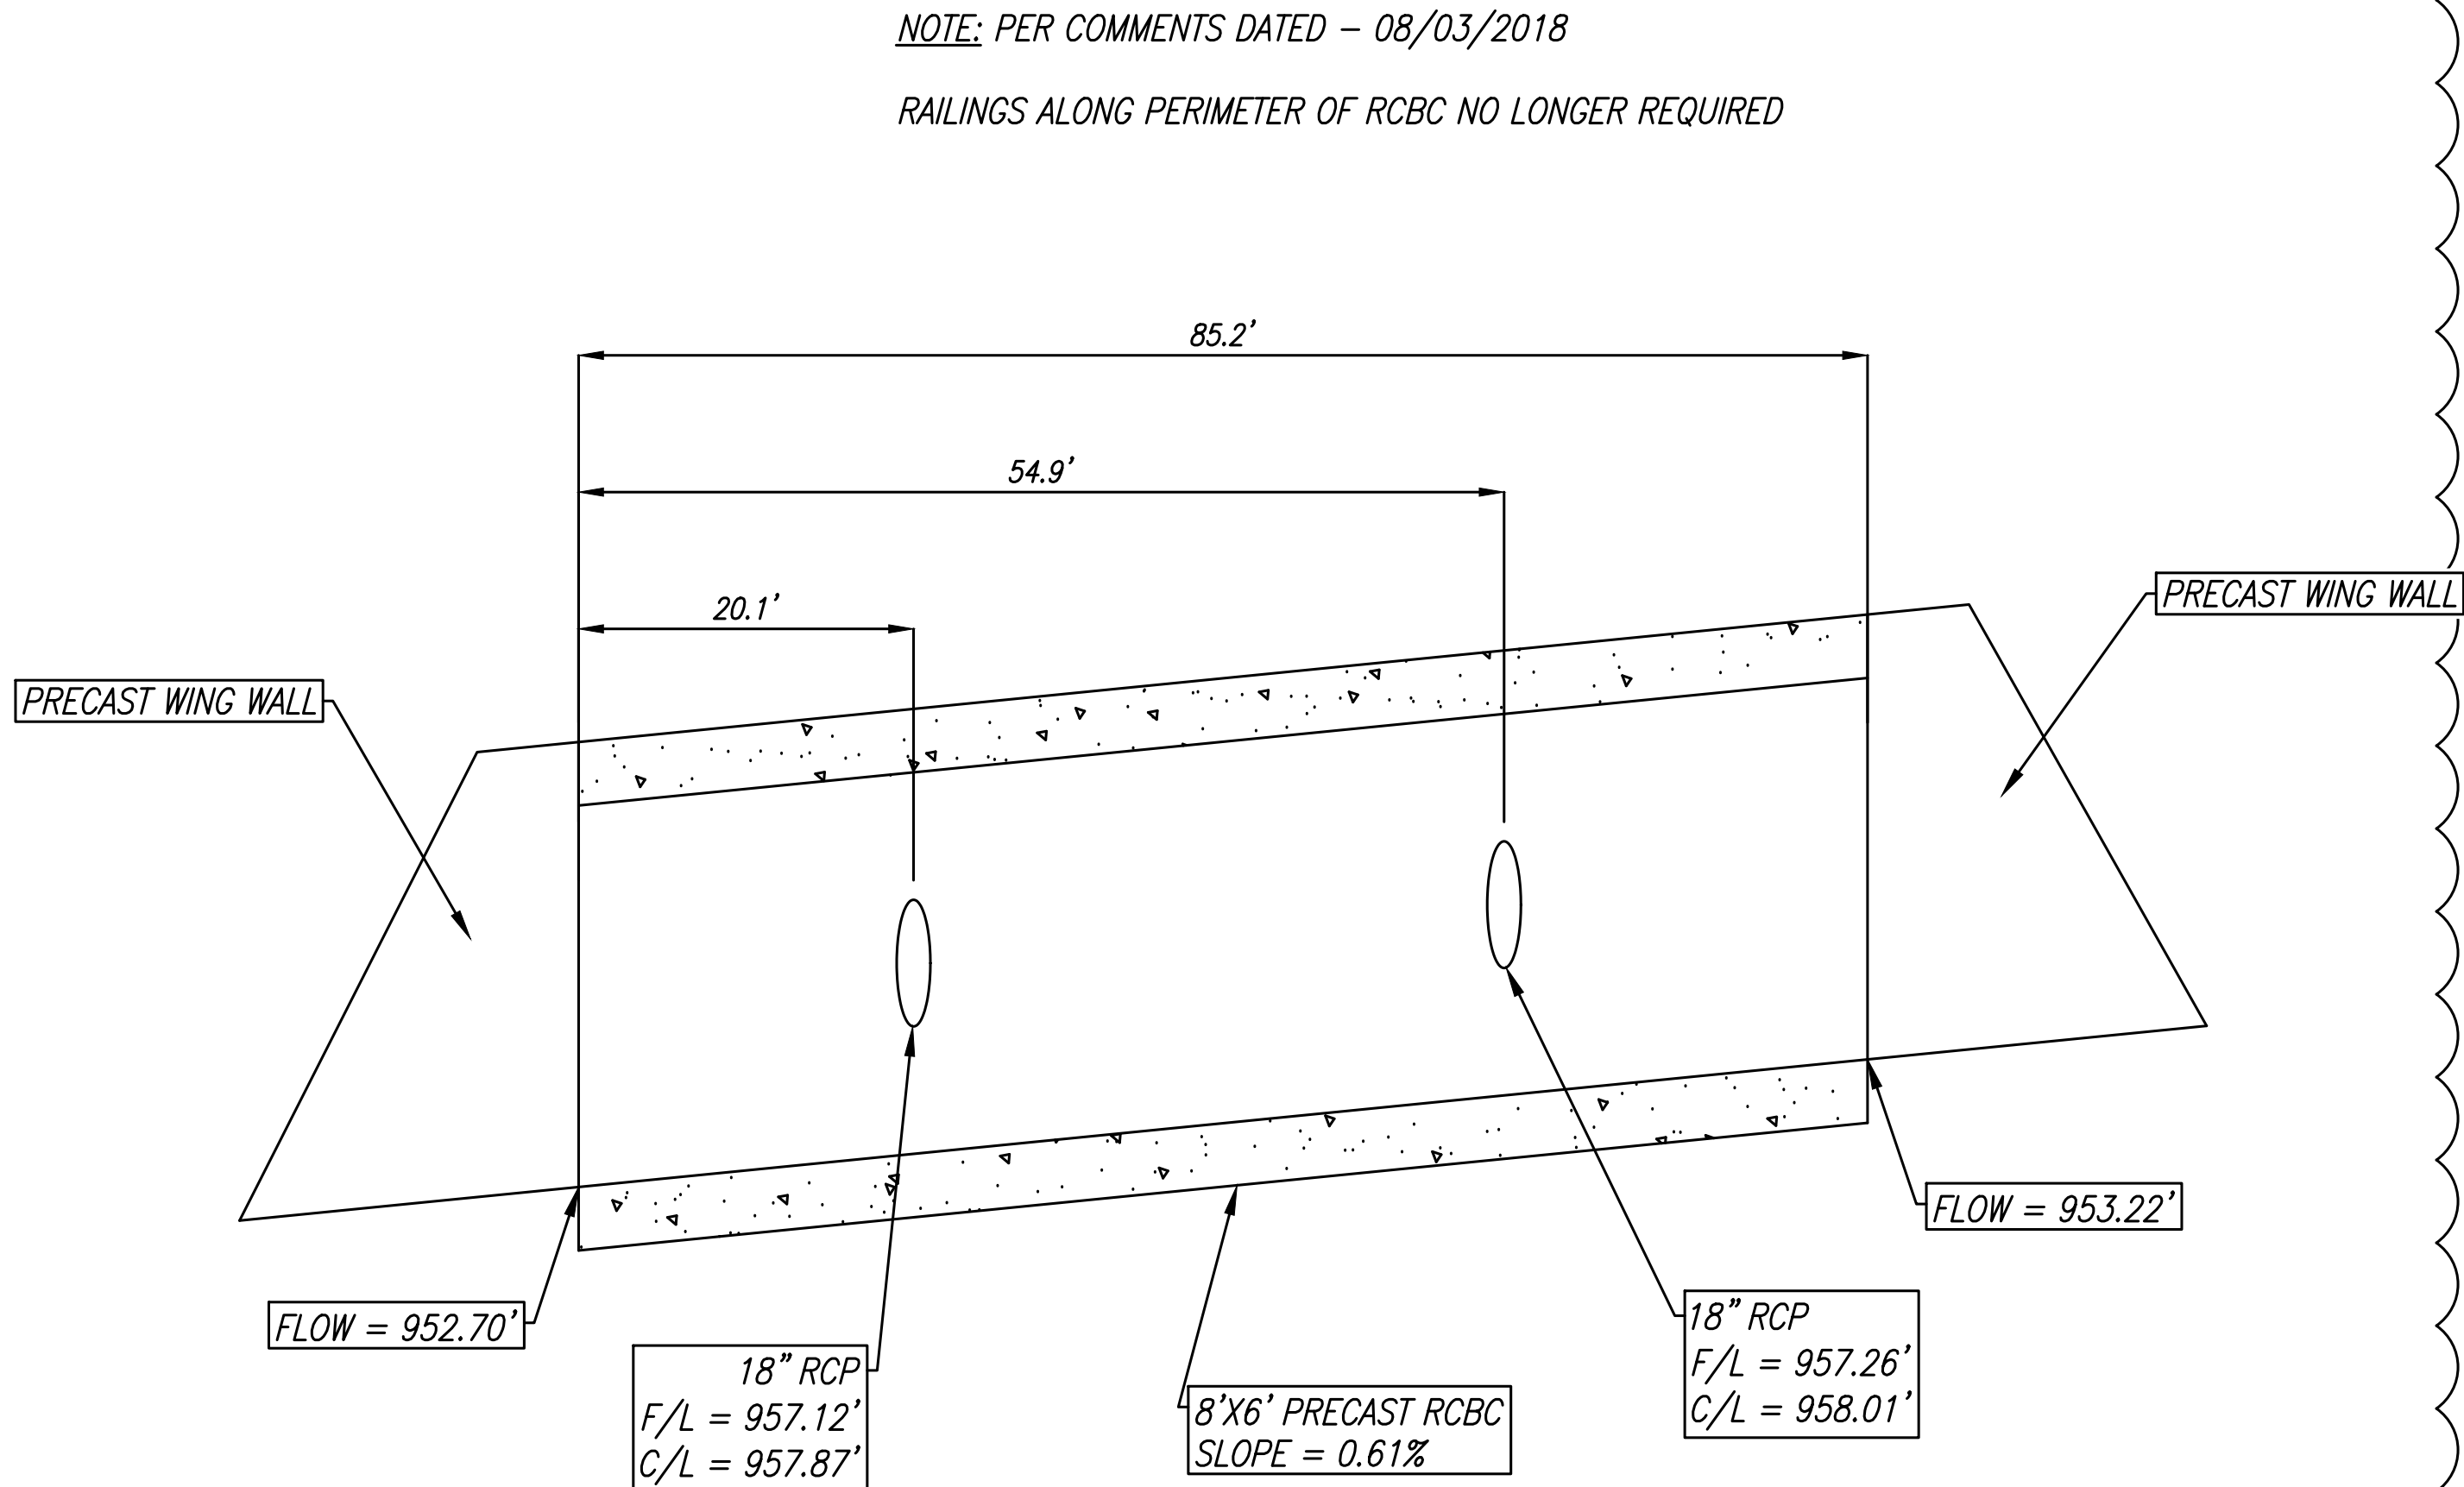

CULVERT DETAILS
N.T.S.

NOTE

RCBC AND WING WALL SHALL BE PRECAST.
CONTRACTOR TO PROVIDE SHOP DRAWINGS.

NOTE

SHOP DRAWINGS SHALL BE SUBMITTED TO
DESIGN ENGINEER AND CITY OF LEE'S
SUMMIT FOR APPROVAL.
RCBC LOAD DESIGN SHALL MEET OR
EXCEED HL-93 STANDARDS.

REVISION

△ REVISED ON 06-07-2018: CULVERT DIMENSIONS EDITED
DUE TO WING WALL ADJUSTMENT; ADDED NOTE STATING
RCBC SHALL BE PRECAST

□ REVISED ON 06-07-2018: ADDED NOTE DETAILING RAILING
ALONG PERIMETER OF RCBC

STATE OF MISSOURI
BRIAN L. GLENN
REGISTERED PROFESSIONAL ENGINEER
NO. 0010011667
08-10-2018

PHOENIX ENGINEERING
& SURVEYING, LLC

3833 S. NORTHERN BLVD.
INDEPENDENCE, MO 64602
(816) 743-9000 FAX: (816) 743-9700
ENGINEERING CERTIFICATE NO: MO E-2000151302-D
SURVEYING CERTIFICATE NO: MO LS-2000151303-D

KS: E-853
KS: LS-138

WHISPERING WOODS
LEE'S SUMMIT, JACKSON COUNTY, MO
STREET & STORM SEWER PLANS
STORM PLAN & PROFILE

DESIGNED
BLG

DRAWN
BLG

SCALE
Noted

DATE
09-01-2017

JOB NO.
04078

SHEET

26 OF 40