
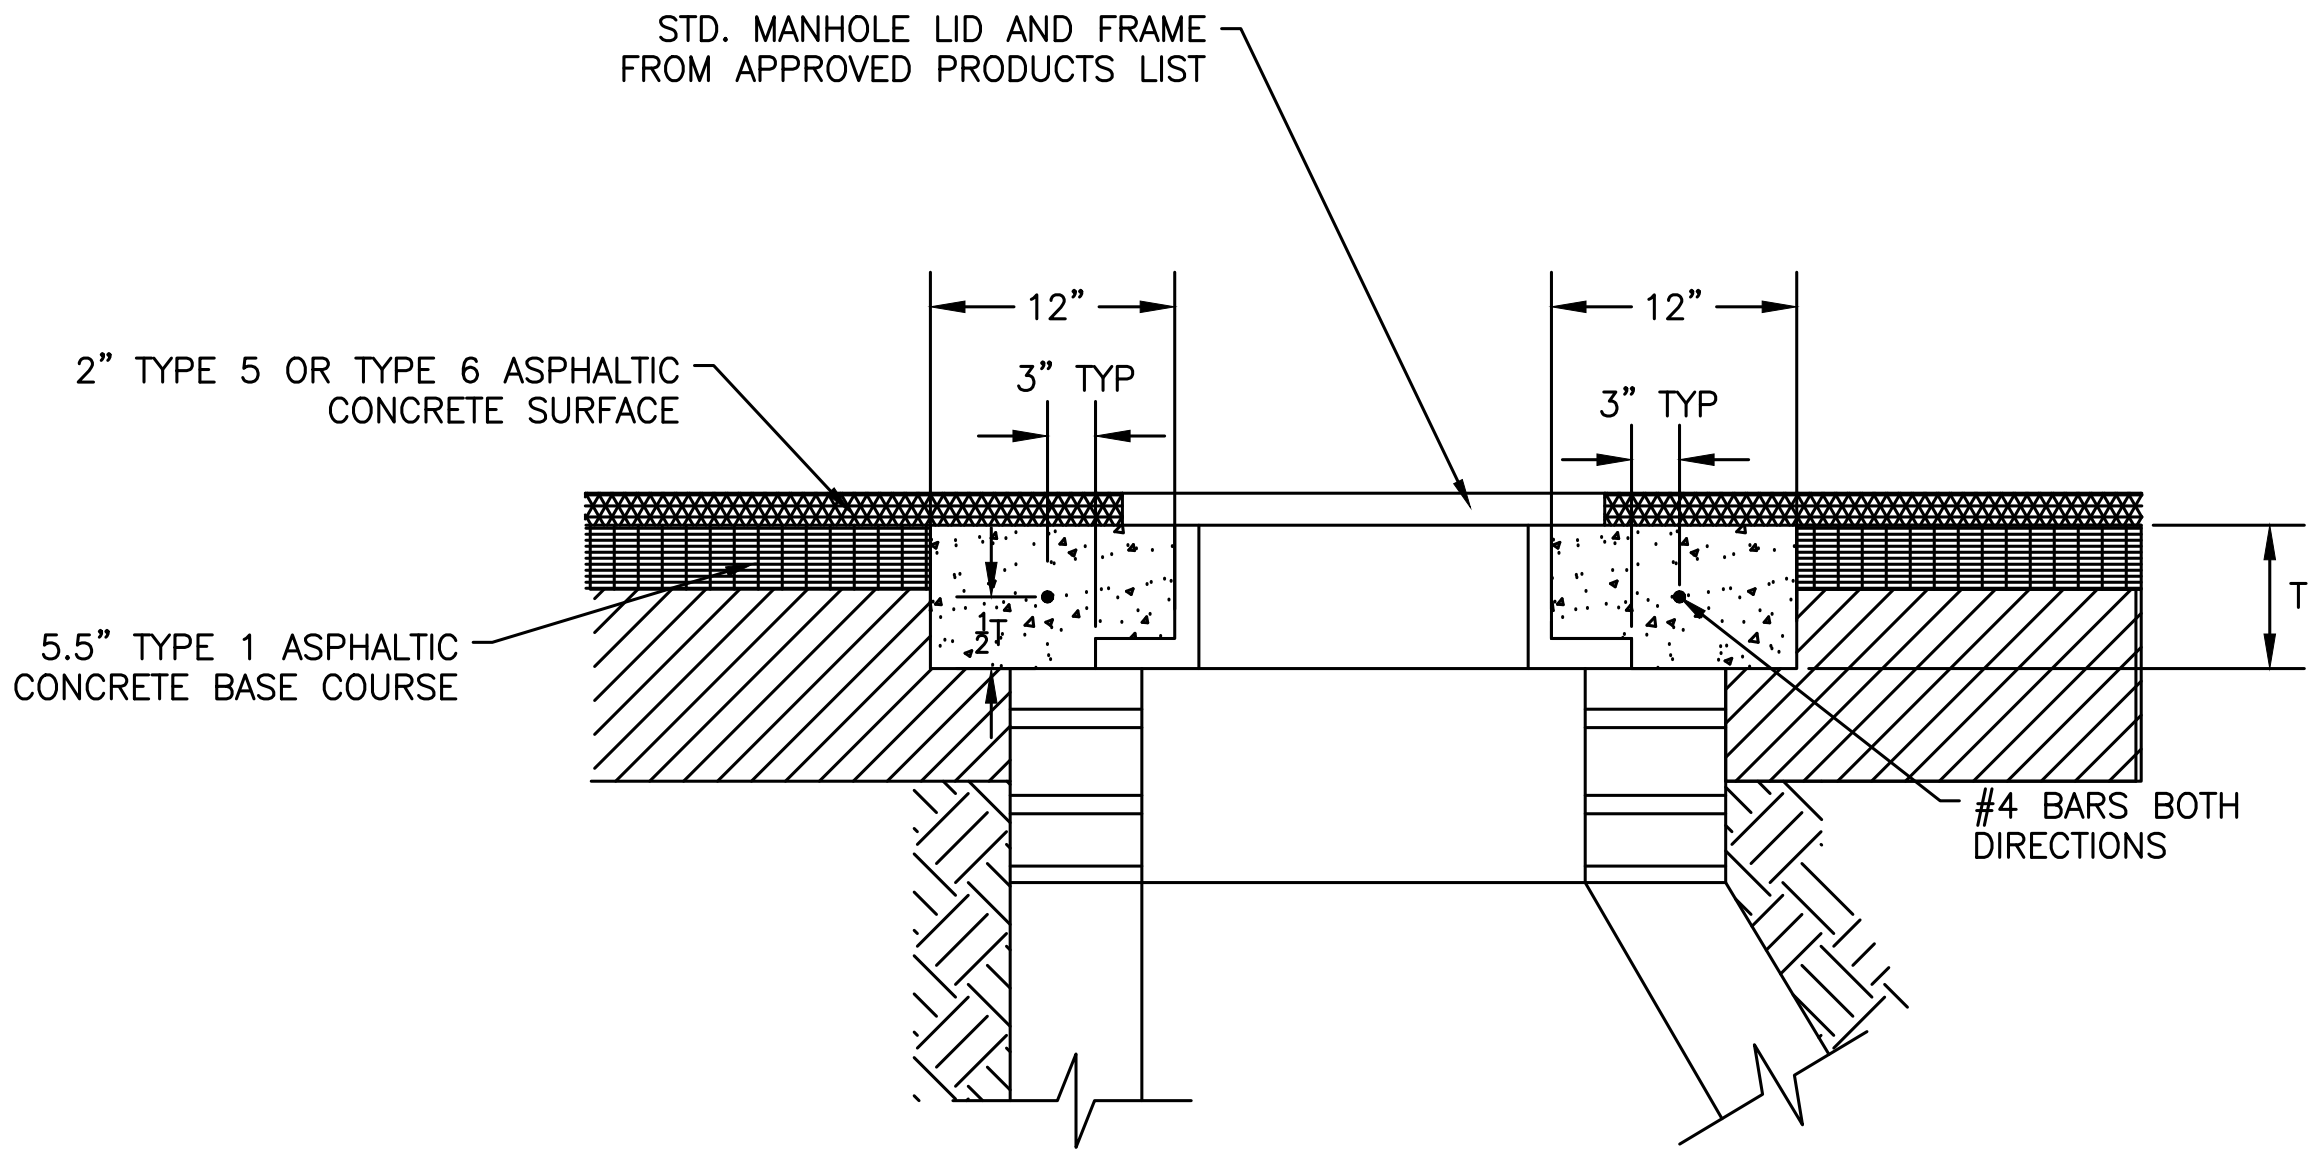


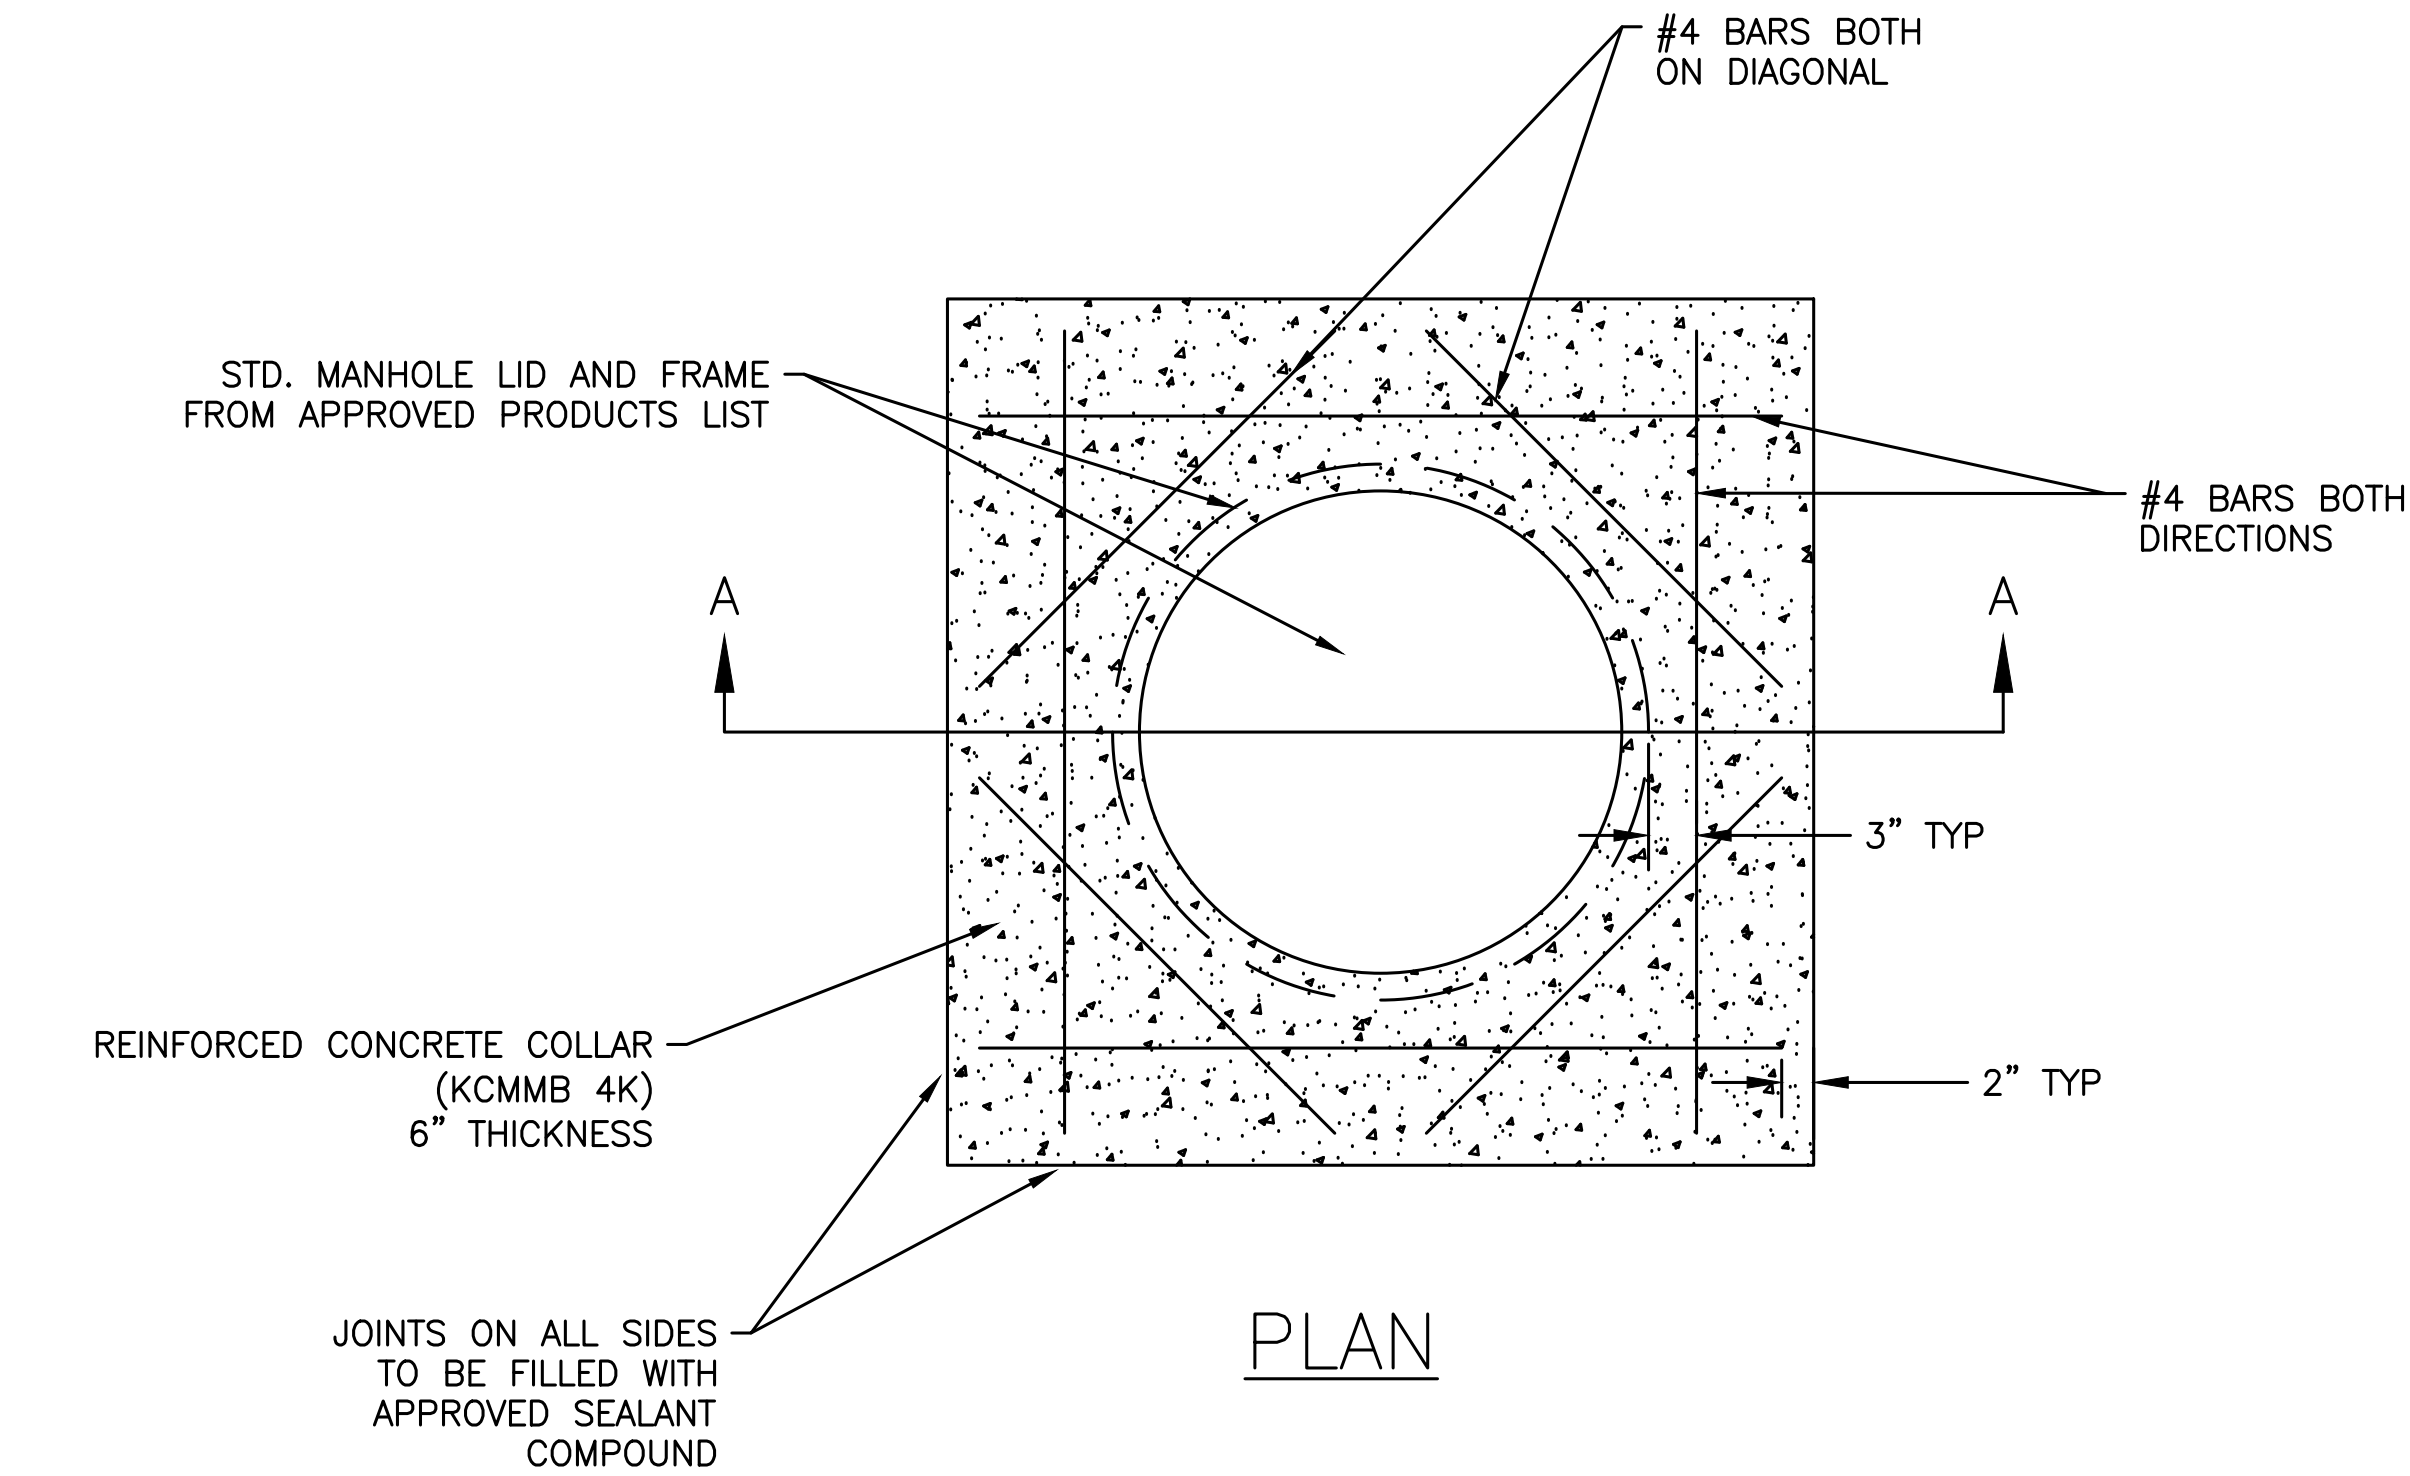


CONCRETE MANHOLE COLLAR
FOR USE WITH MANHOLES WITHIN PAVEMENT

- GENERAL NOTES
1. ADJUST MANHOLE FRAME AND COVER TO FINISH GRADE AND SLOPE WITH CONNCRETE ADJUSTMENT RINGS AND LEVELING MORTAR AS NECESSARY
 2. THE ORIENTATION OF THE REINFORCED CONCRETE COLLAR SHALL BE DETERMINED BY THE ENGINEER OR INSPECTOR IN THE FIELD.

WHISPERING WOODS
+
LEE'S SUMMIT, JACKSON COUNTY, MO
STREET & STORM SEWER PLANS
IN PAVEMENT MANHOLE DETAIL

DESIGNED
BLG
DRAWN
BLG
SCALE
Noted
DATE
09-01-2017
JOB NO.
04078
SHEET

38 OF 40

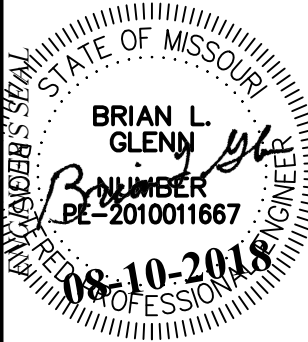

PHOENIX ENGINEERING
& SURVEYING, LLC

3833 S. NORTHERN BLVD.
INDEPENDENCE, MO 64602
(816) 743-9000 FAX: (816) 743-9700
ENGINEERING CERTIFICATE NO: MO E-2000151302-D KS: E-853
SURVEYING CERTIFICATE NO: MO LS-2000151303-D KS: LS-138

REVISION

THE SEAL(S) AND SIGNATURE(S) APPLY ONLY TO THE DOCUMENT TO WHICH THEY ARE AFFIXED, AND EXPRESSLY DISCLAIM ANY RESPONSIBILITY FOR ALL OTHER PLANS, SPECIFICATIONS, ESTIMATES, REPORTS, OR OTHER DOCUMENTS OR INSTRUMENTS RELATING TO OR INTENDED TO BE USED FOR ANY PART OR PARTS OF THE ENGINEERING OR SURVEYING PROJECT.