




1 Southeast View
 Scale: NTS



2 East Elevation
Scale: NTS




3 Northeast View
Scale: NTS

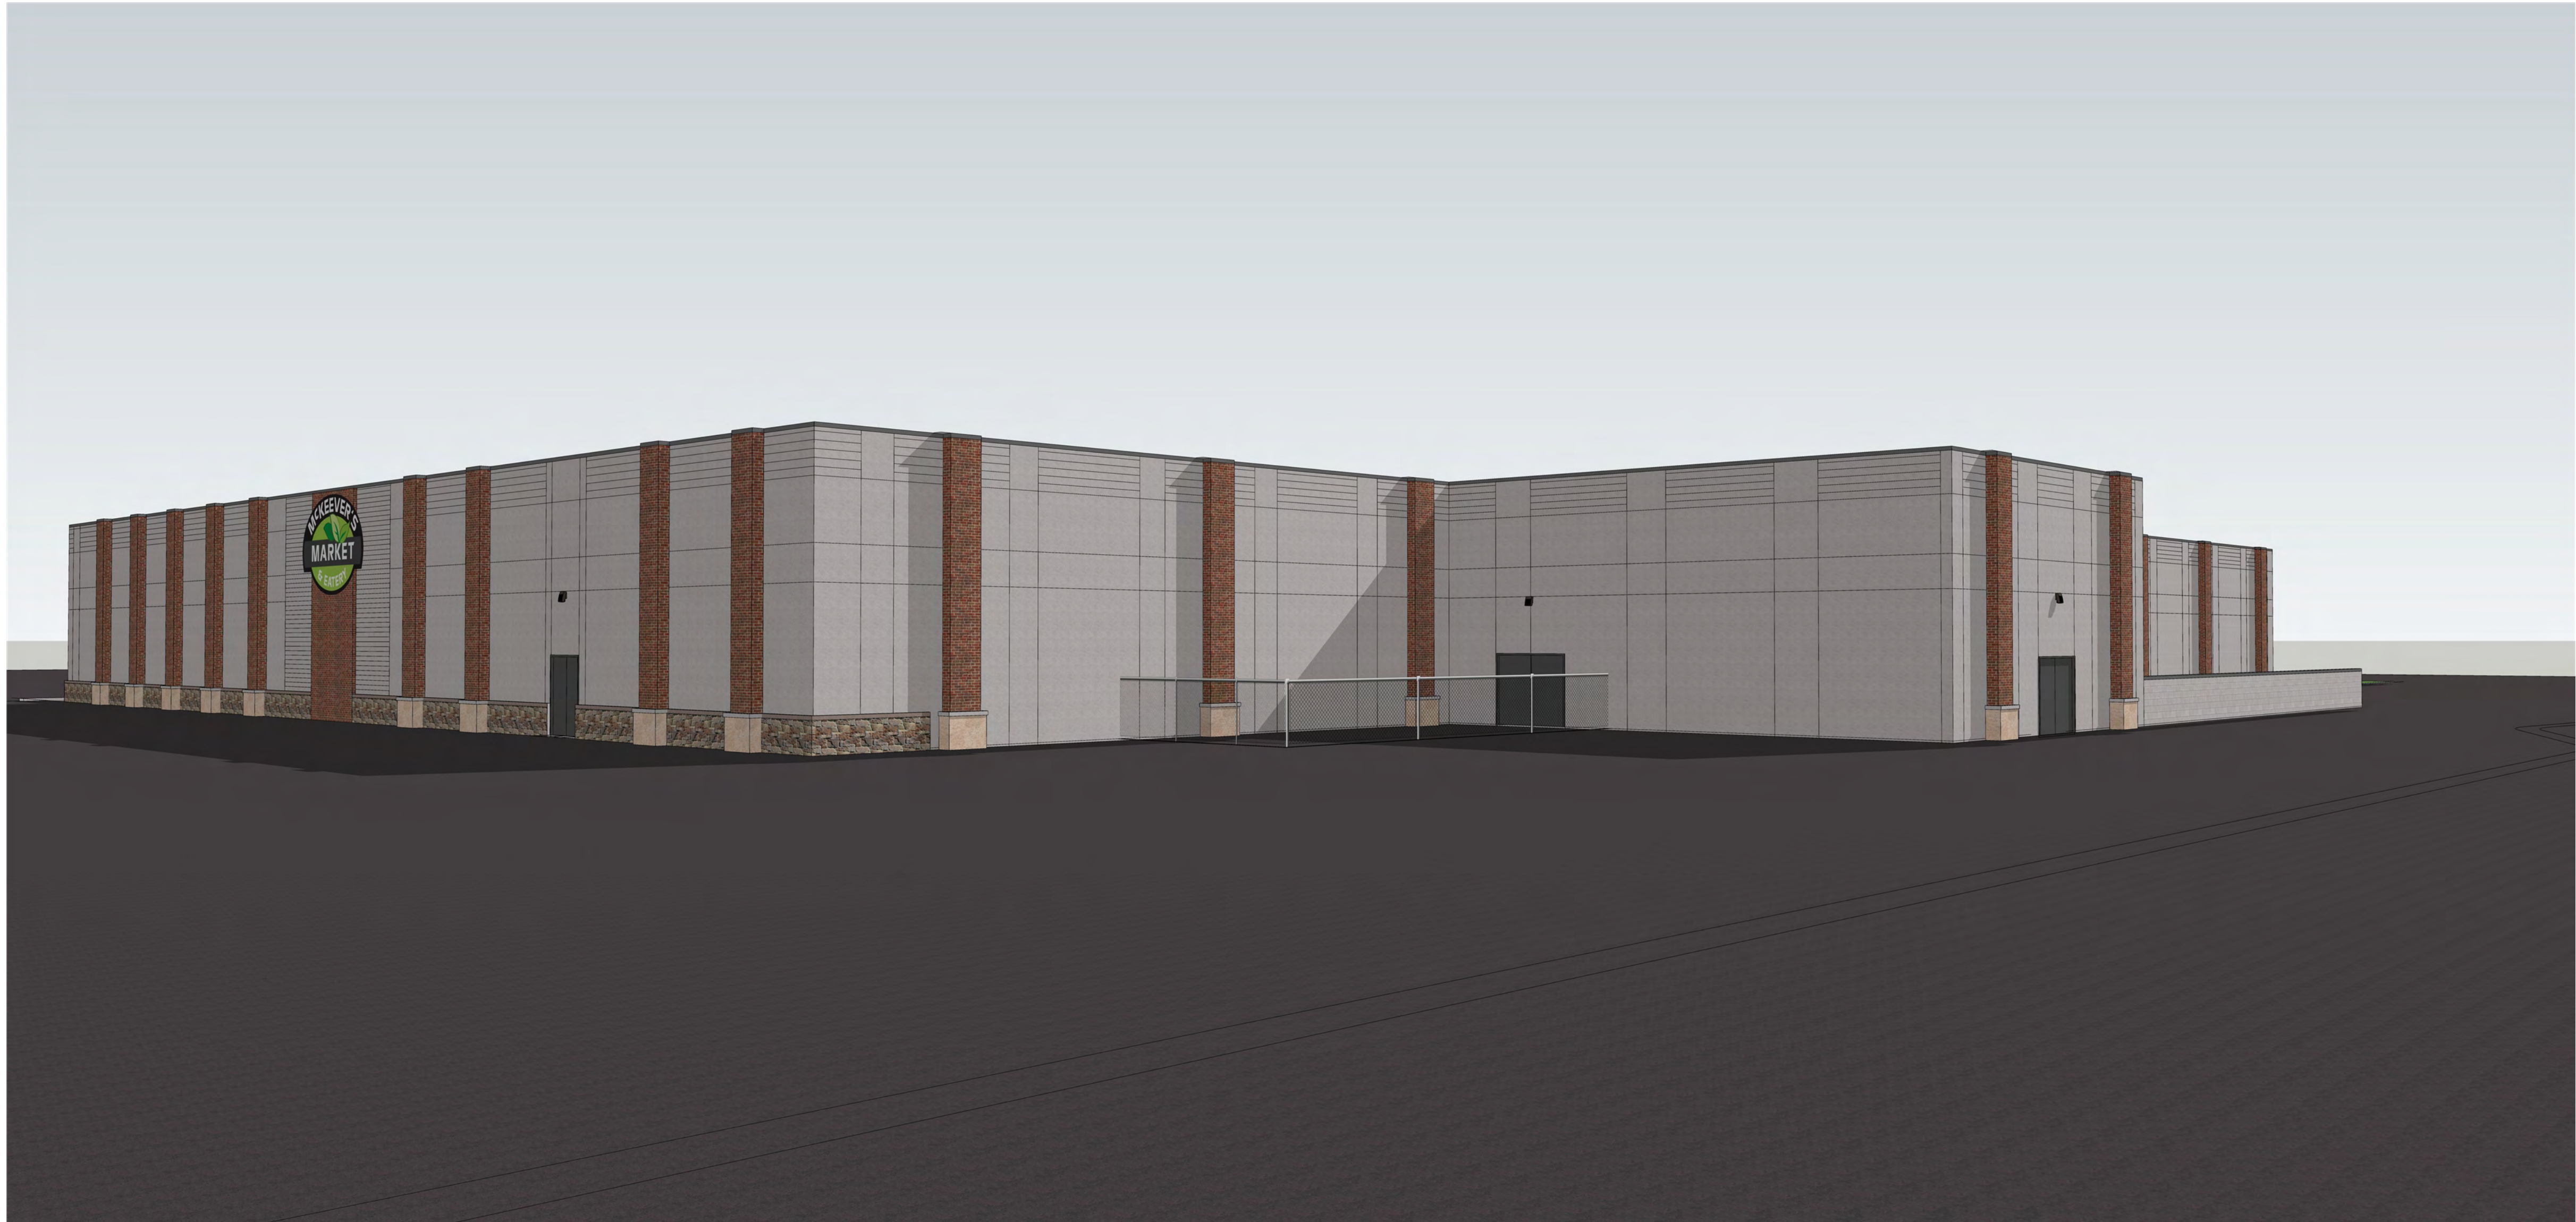

4 Northwest Elevation
Scale: NTS



5 Southwest View
Scale: NTS

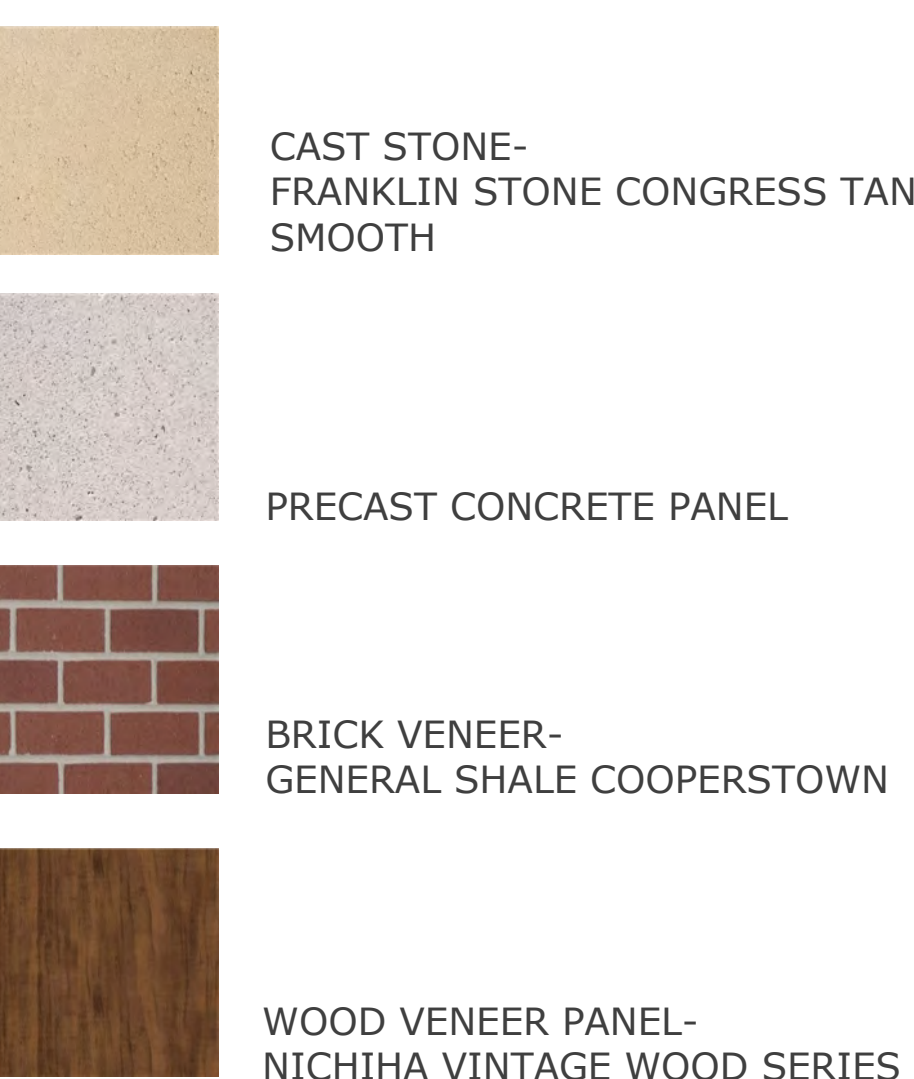

6 West Elevation
Scale: NTS



WALL SCONCE-
HINKLEY LIGHTING
ATLANTIS 1640SK



WALL PACK LIGHTS
EATON
XTOR CROSSTOUR MAXX LED



KALWALL SYSTEM
WHITE



PREFINISHED METAL CAP
PAC-CLAD MUSKET GRAY



PREFINISHED METAL
PAC-CLAD BLACK MATTE



STONE VENEER
MADRONA CUT COARSE STONE



CAST STONE-
FRANKLIN STONE CONGRESS TAN
SMOOTH



PRECAST CONCRETE PANEL



BRICK VENEER-
GENERAL SHALE COOPERSTOWN



WOOD VENEER PANEL-
NICHIHA VINTAGE WOOD SERIES



7 North Elevation
Scale: NTS



WALL SCONCE-
HINKLEY LIGHTING
ATLANTIS 1640SK



WALL PACK LIGHTS
EATON
XTOR CROSSTOUR MAXX LED



KALWALL SYSTEM
WHITE



PREFINISHED METAL CAP
PAC-CLAD MUSKET GRAY



PREFINISHED METAL
PAC-CLAD BLACK MATTE




STONE VENEER
MADRONA CUT COARSE STONE




CAST STONE-
FRANKLIN STONE CONGRESS TAN
SMOOTH



PRECAST CONCRETE PANEL

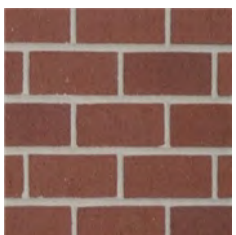


BRICK VENEER-
GENERAL SHALE COOPERSTOWN

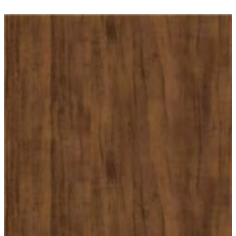

WOOD VENEER PANEL-
NICHIHA VINTAGE WOOD SERIES



8 West Elevation
Scale: NTS

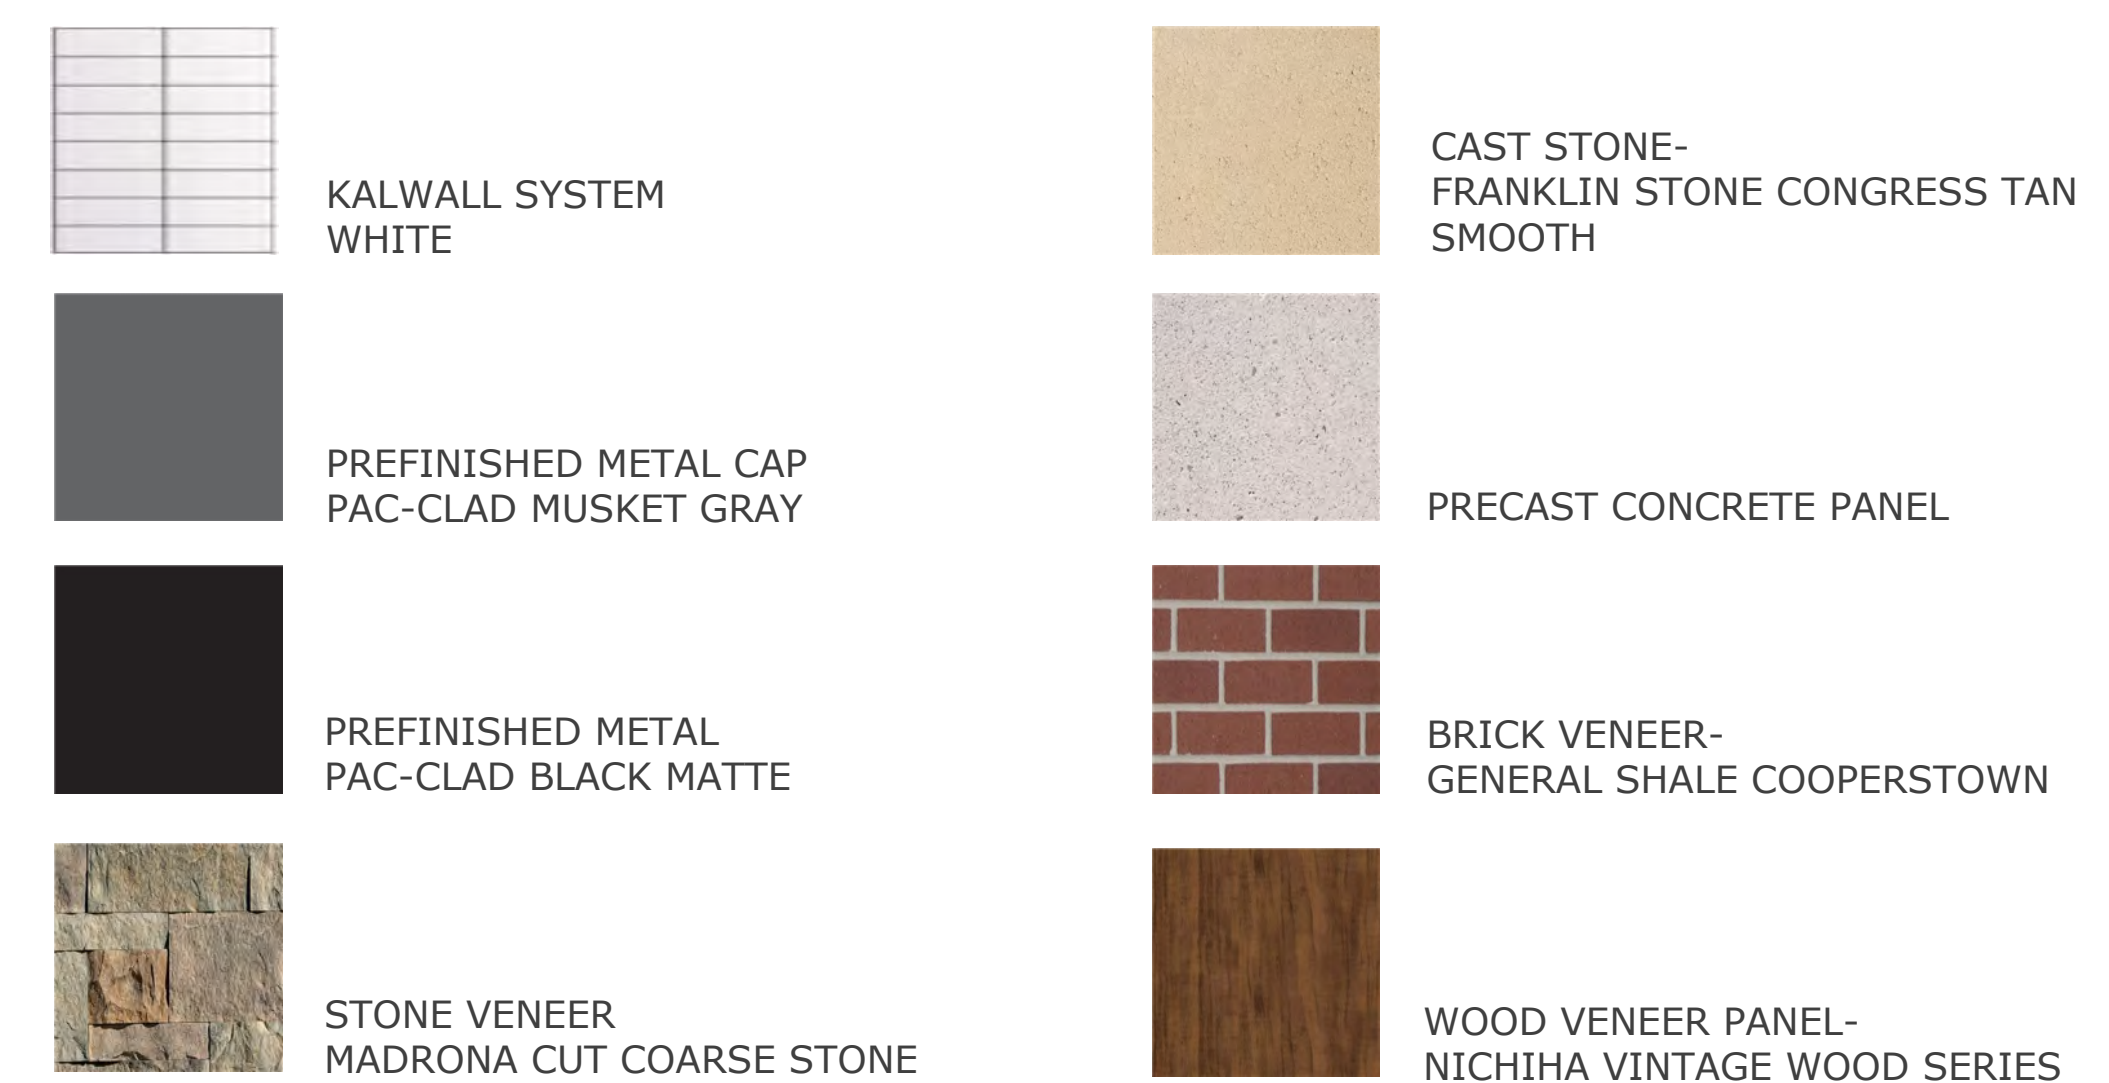

9 South Elevation
Scale: NTS