

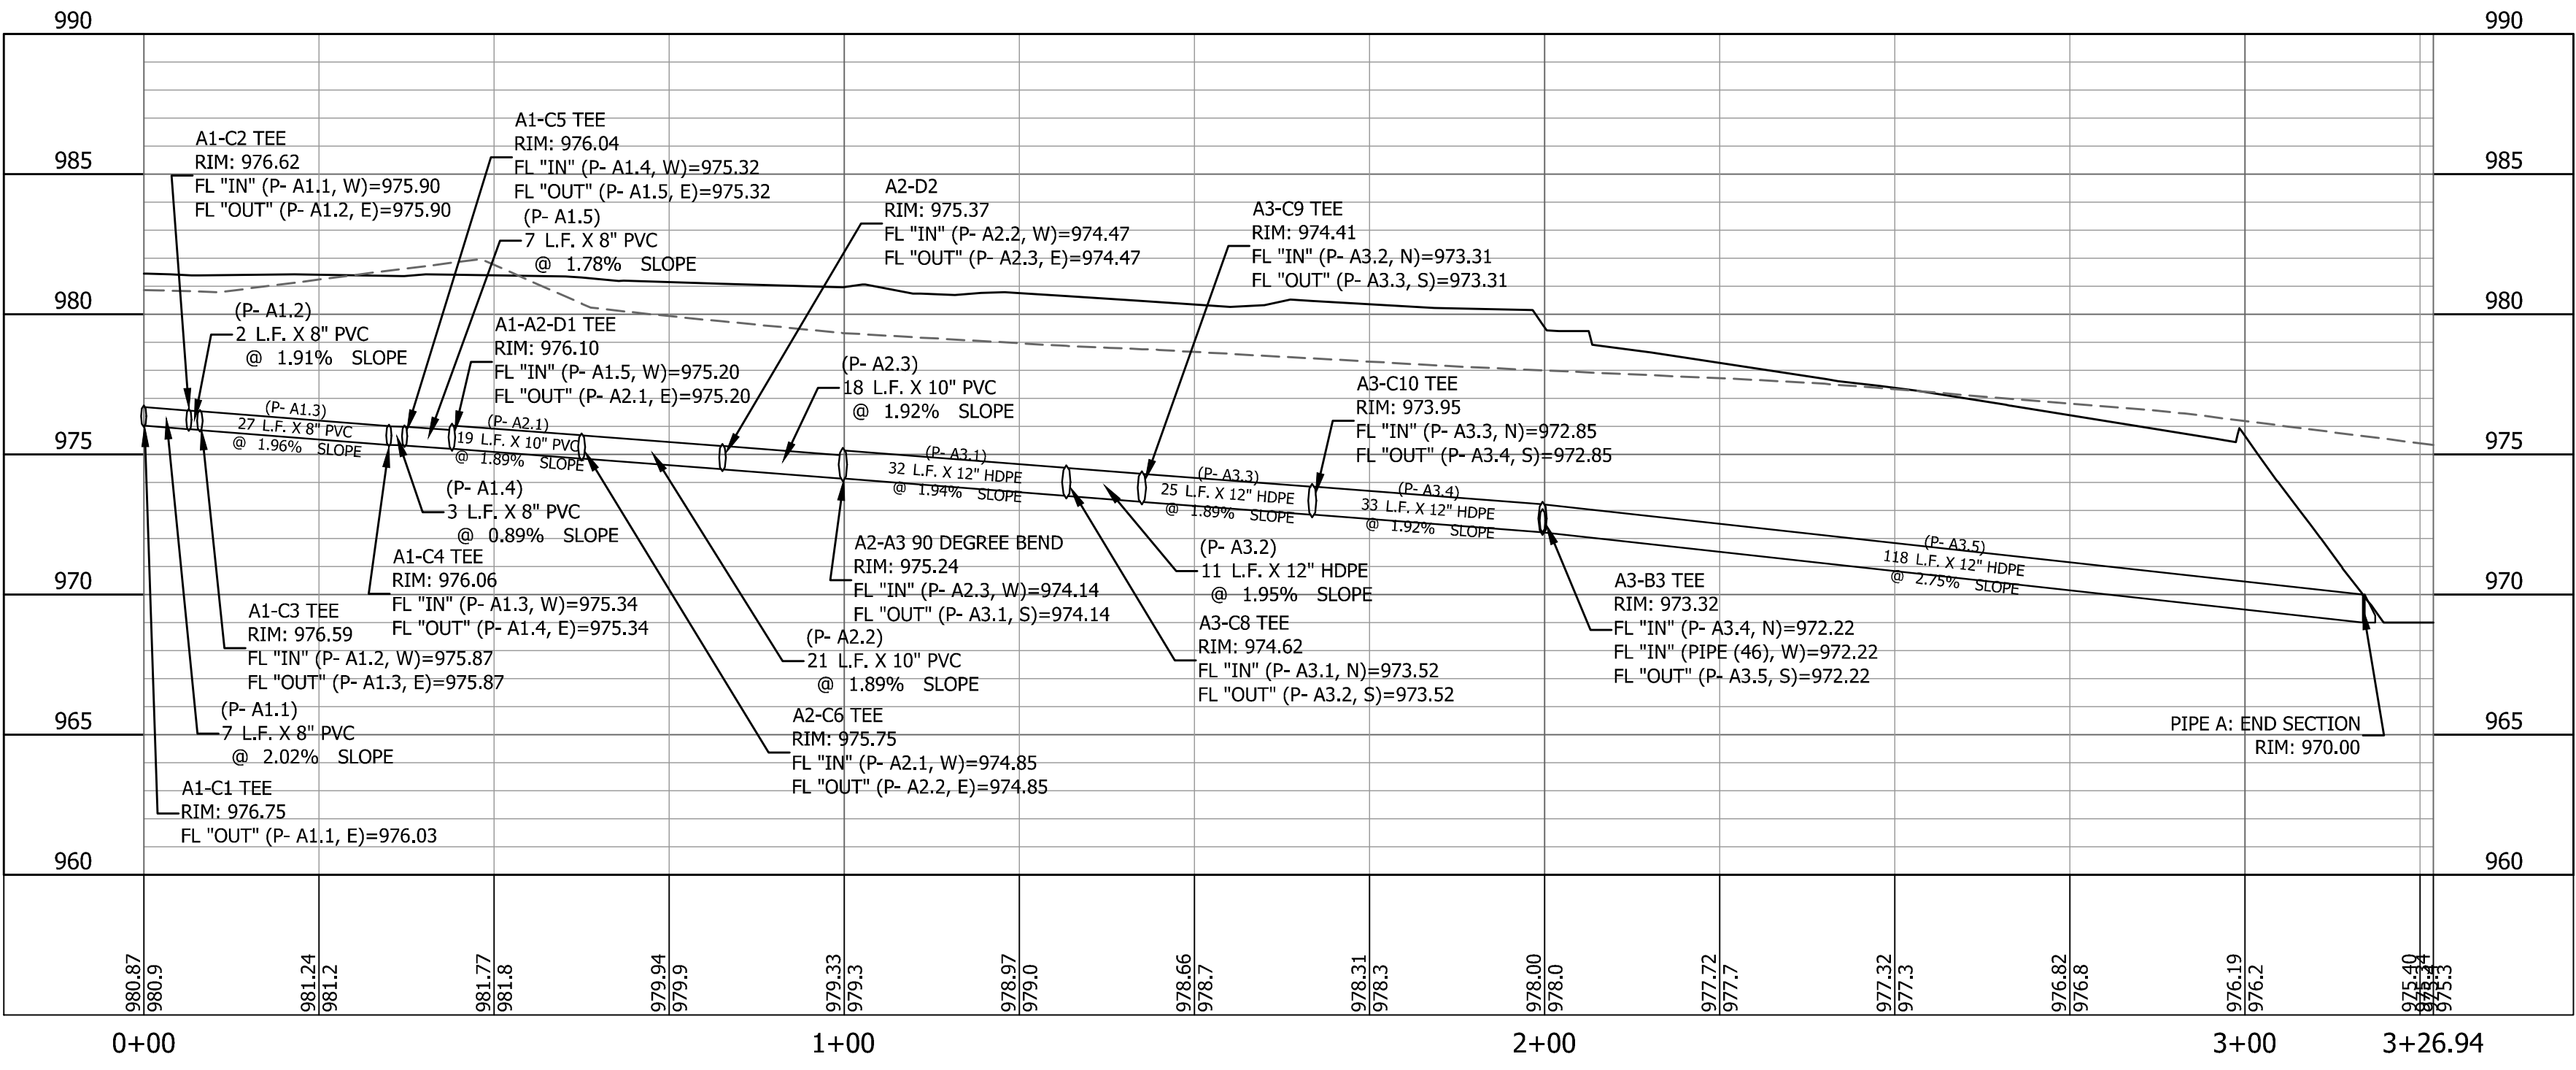



|            |
|------------|
| JOB NUMBER |
| 17016      |
| ISSUE DATE |
| 08/23/2018 |
| REVISIONS  |
|            |
|            |
|            |
|            |
|            |
|            |

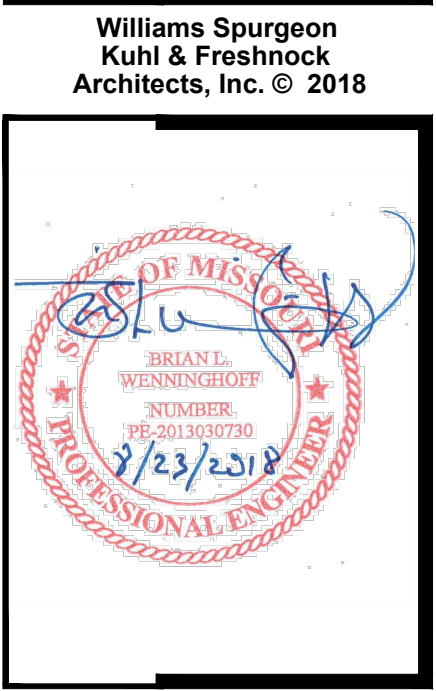


STORM SEWER: PIPE A2-A4 PROFILE

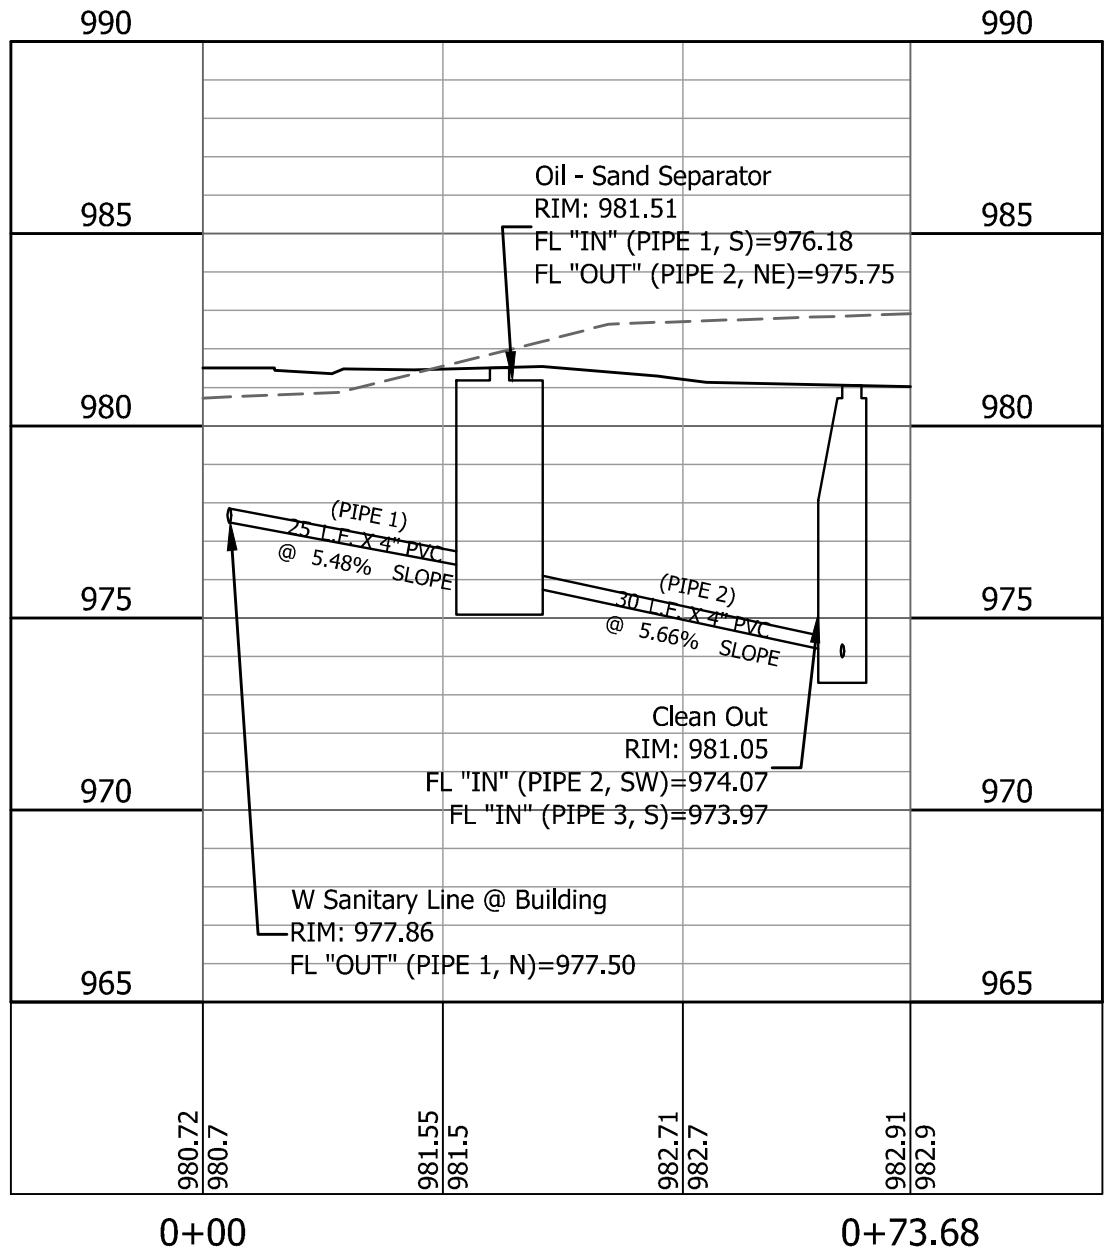

W SANITARY LINE: PIPE 1 & 2 PROFILE

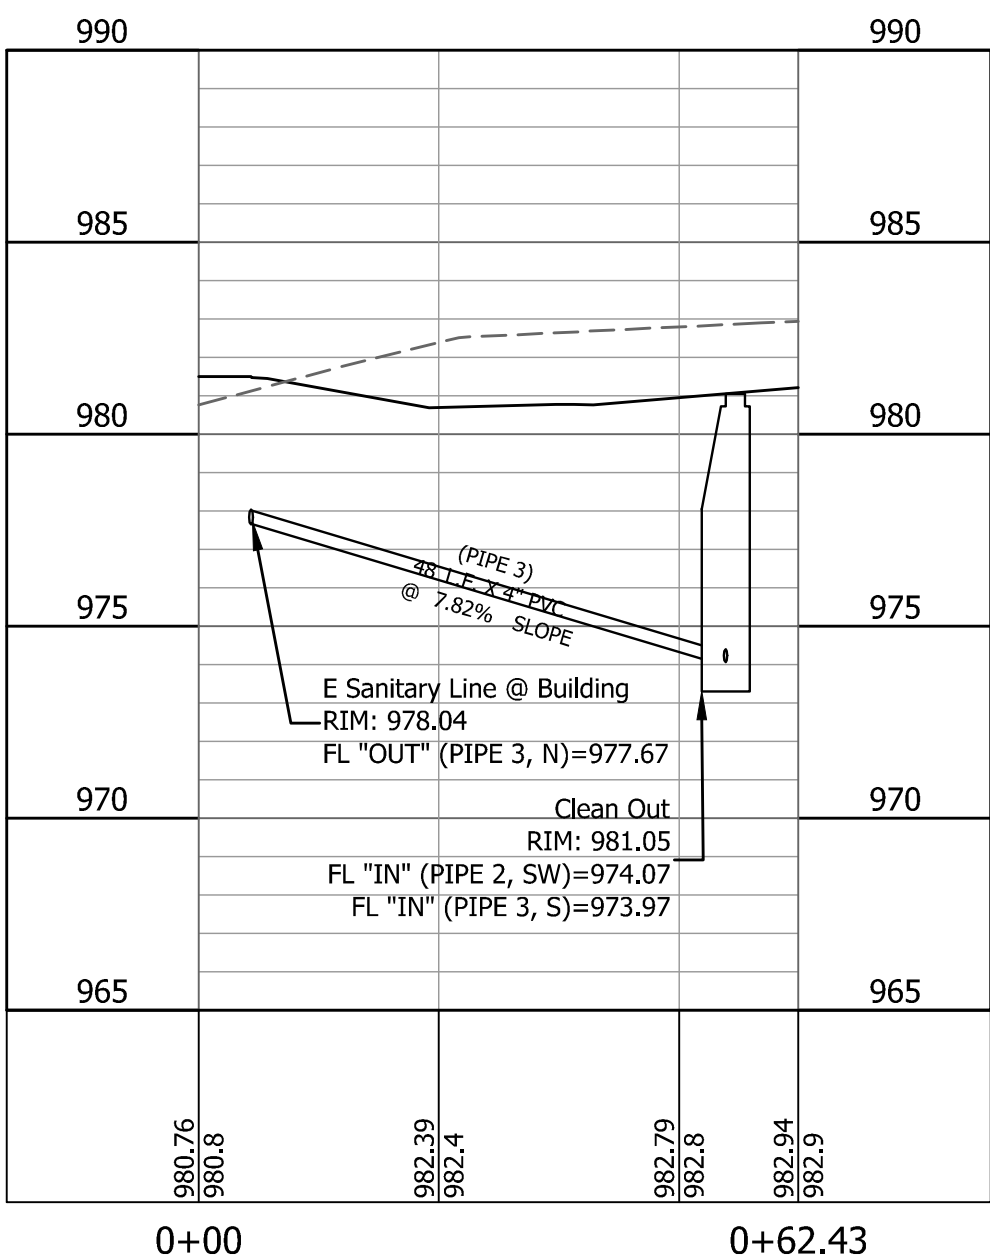

E SANITARY LINE: PIPE 3 PROFILE

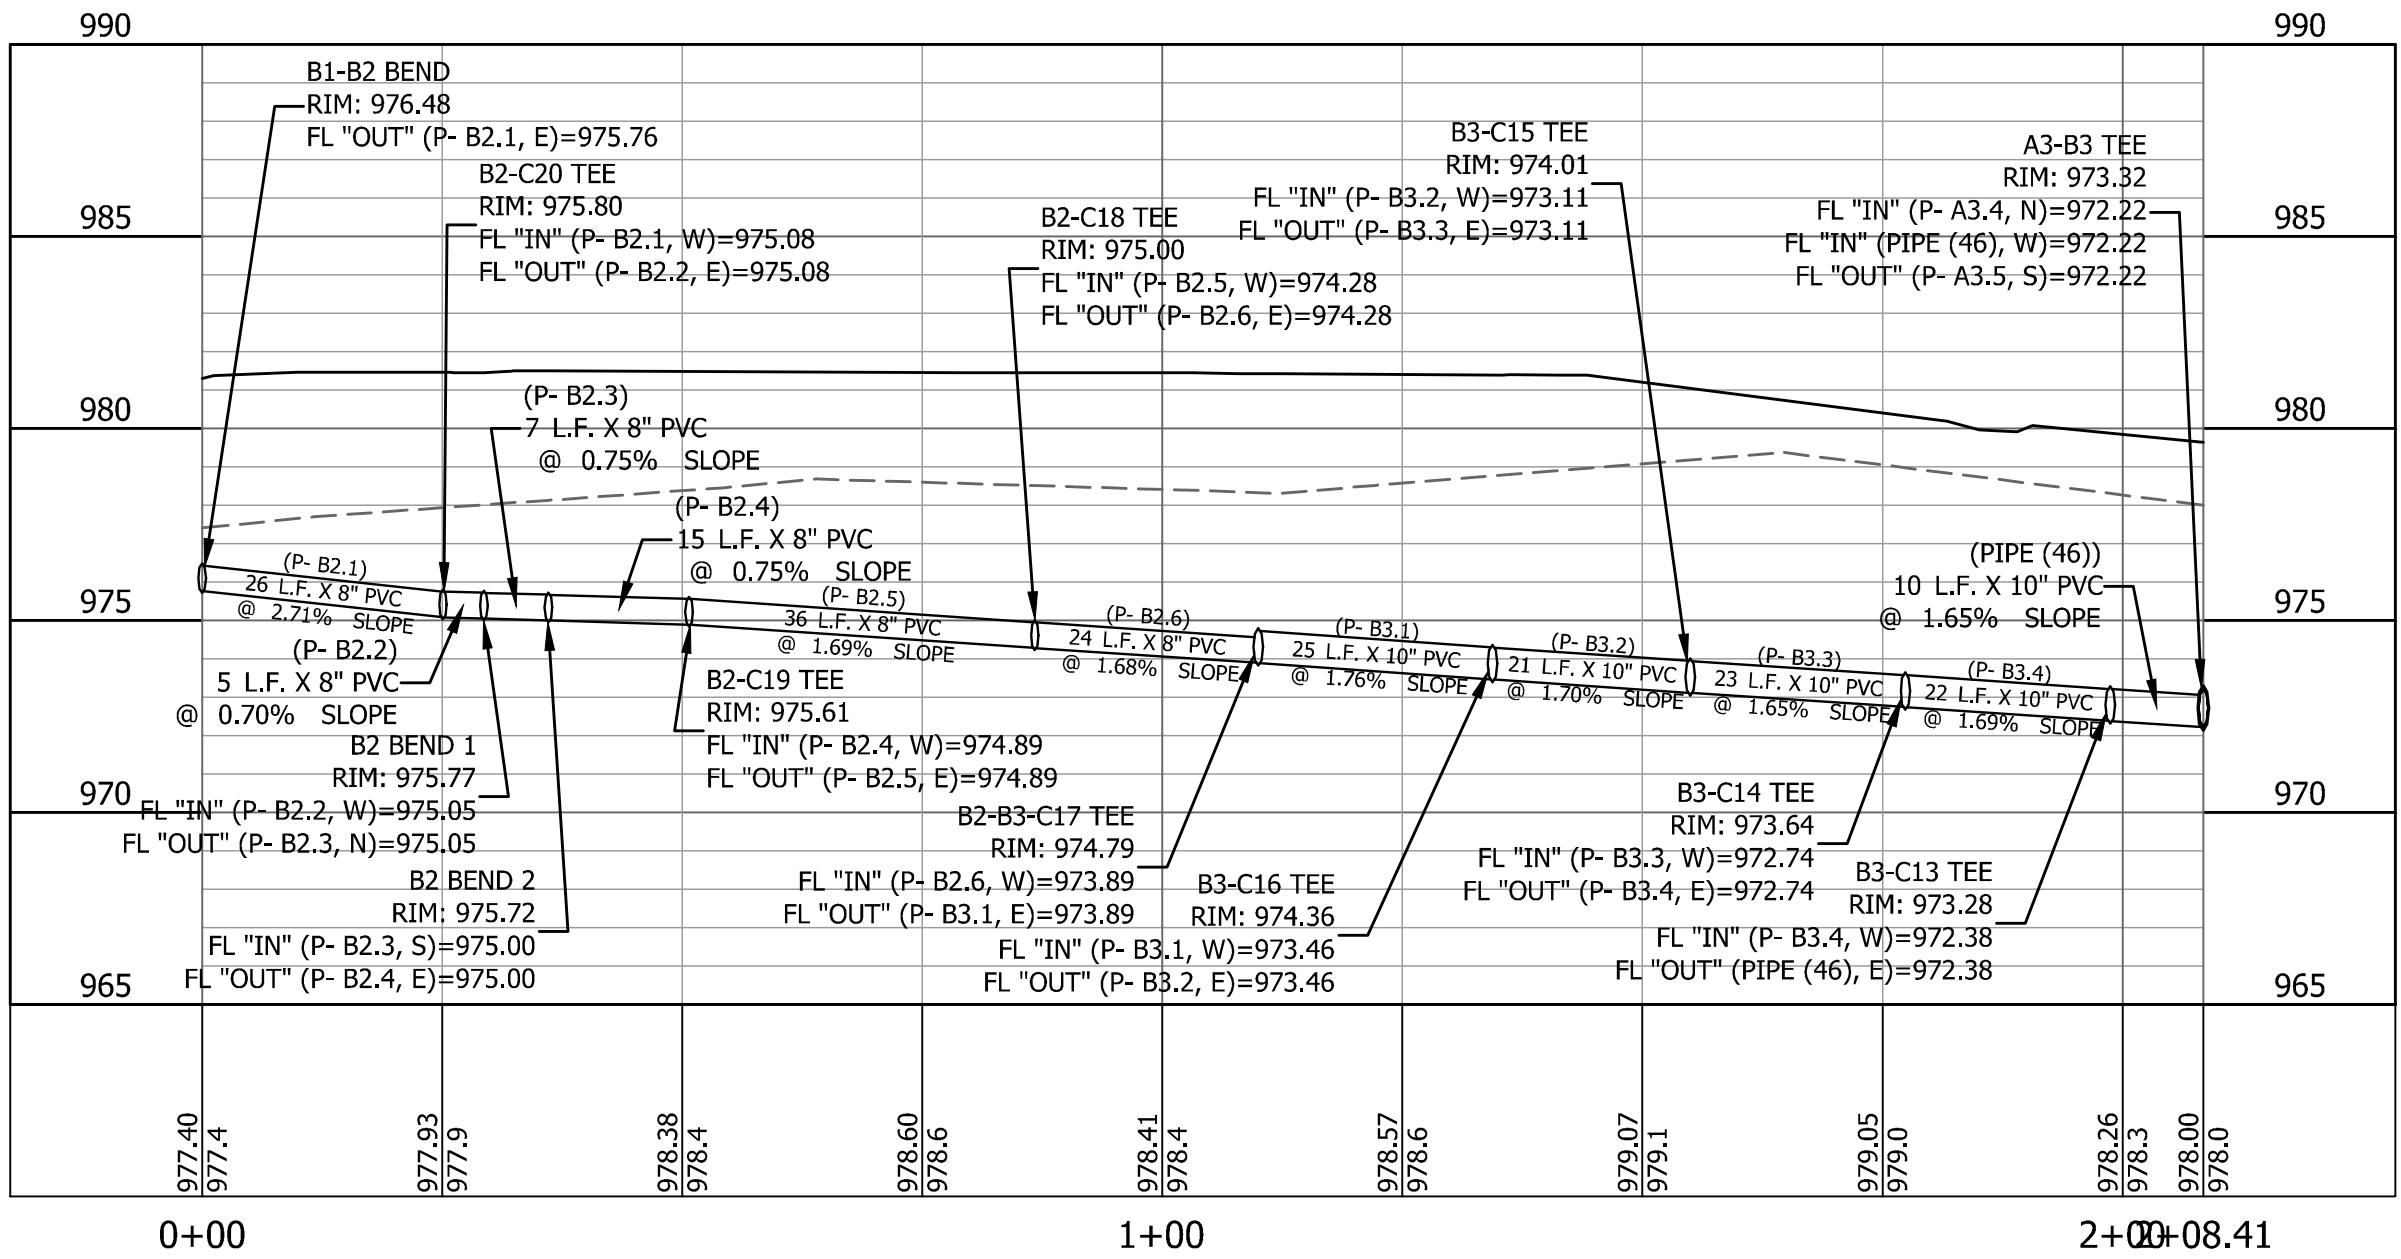

STORM SEWER: PIPE B2-B3 PROFILE

LEE'S SUMMIT STATION #3  
PRYOR ROAD  
LEE'S SUMMIT, MO 64081

Williams  
Spurgeon  
Kuhl &  
Freshnock  
Architects, Inc.  
Missouri Certificate of Authority  
#2003011262

PIPE  
PROFILES  
  
C5.1

