


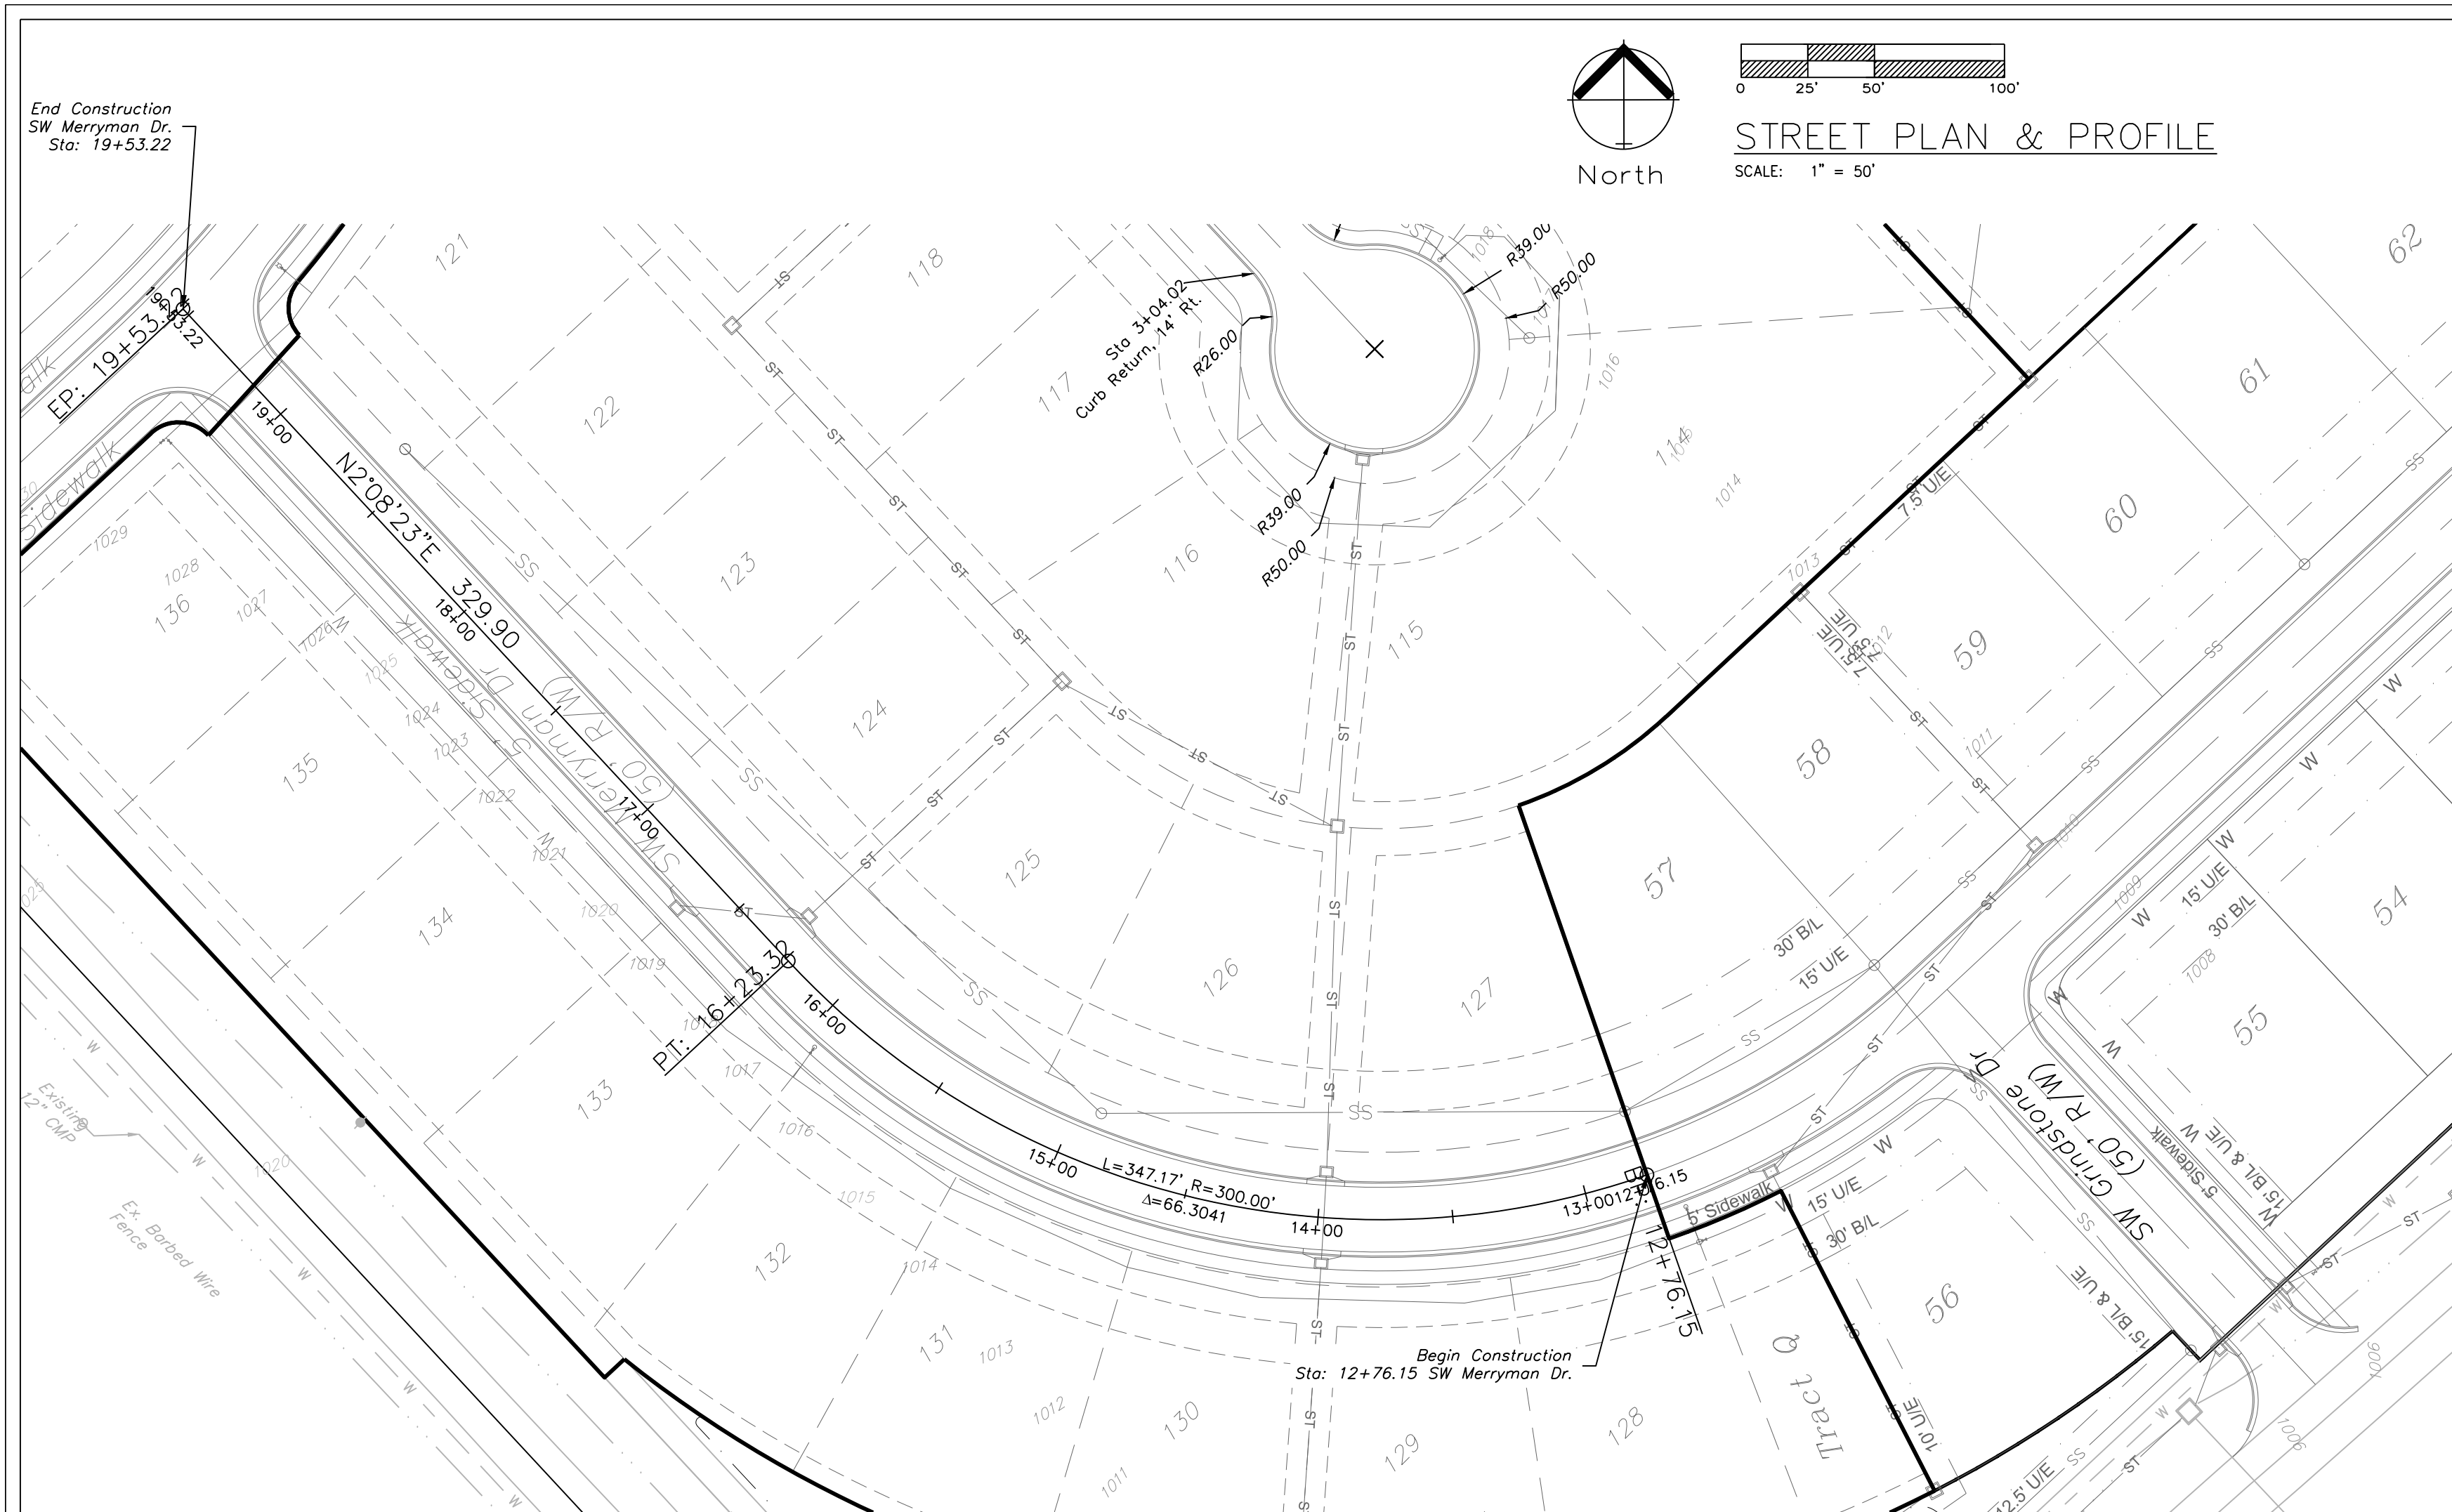


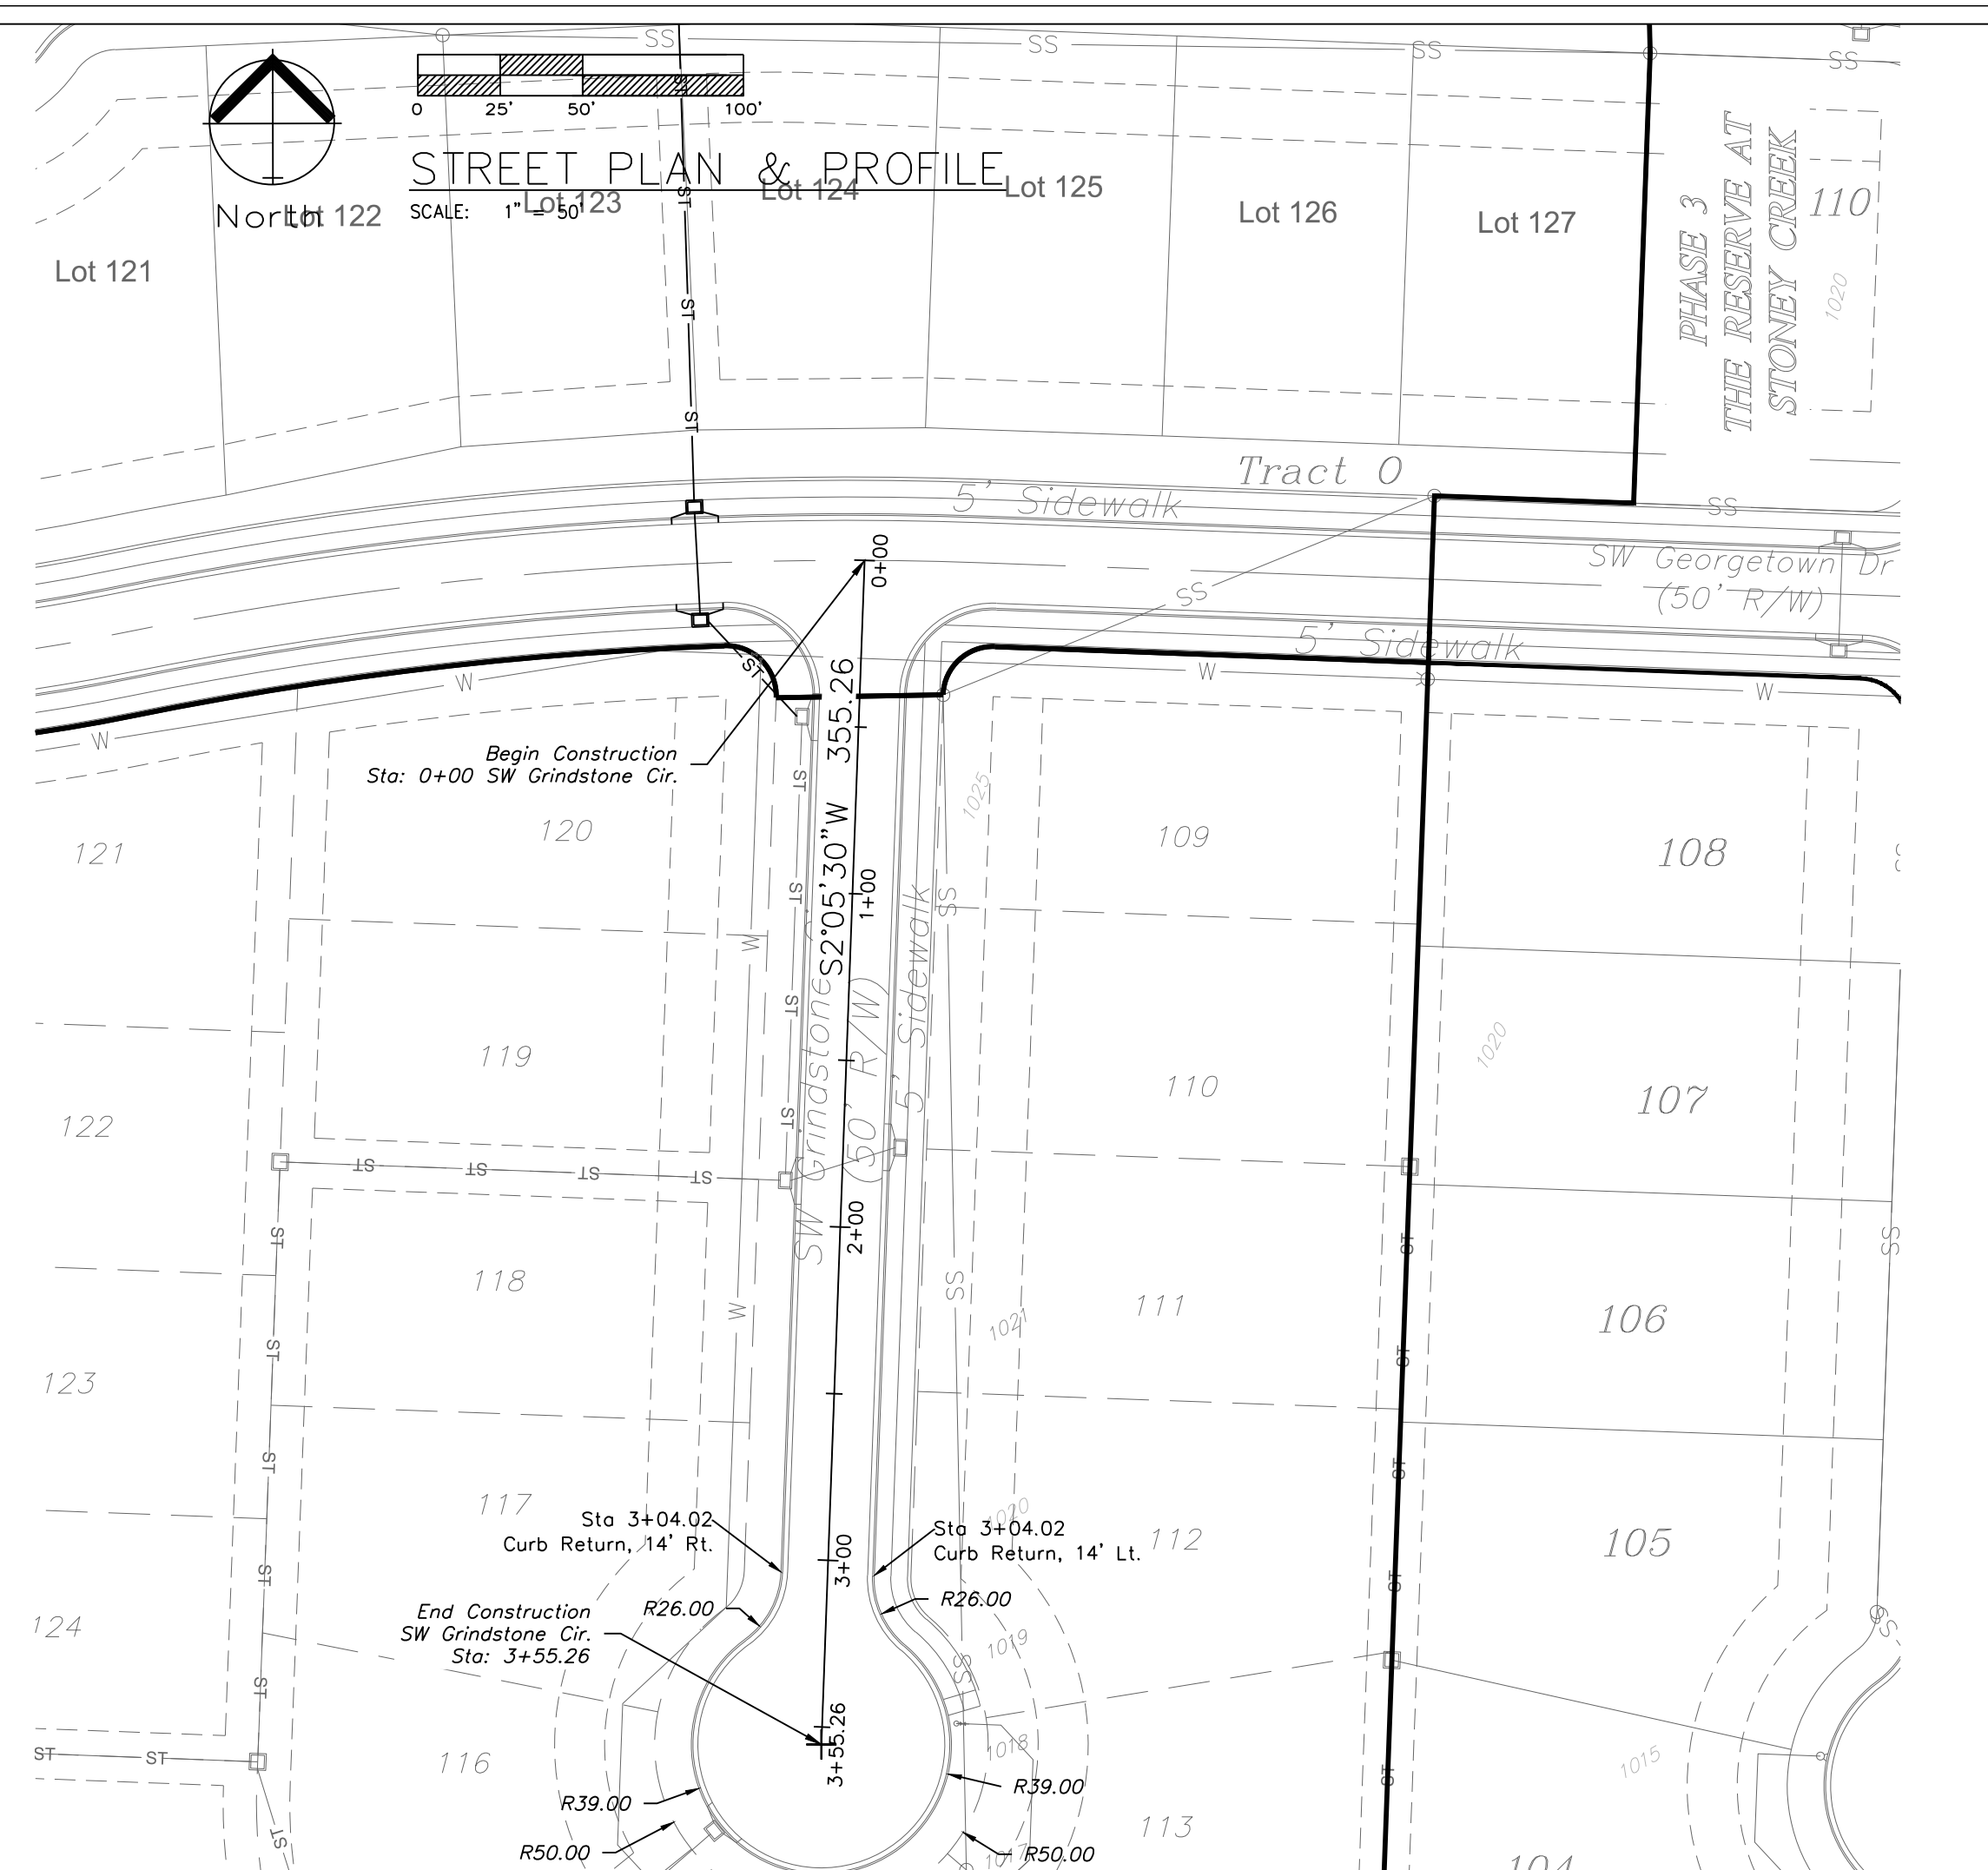

SW MERRYMAN DRIVE

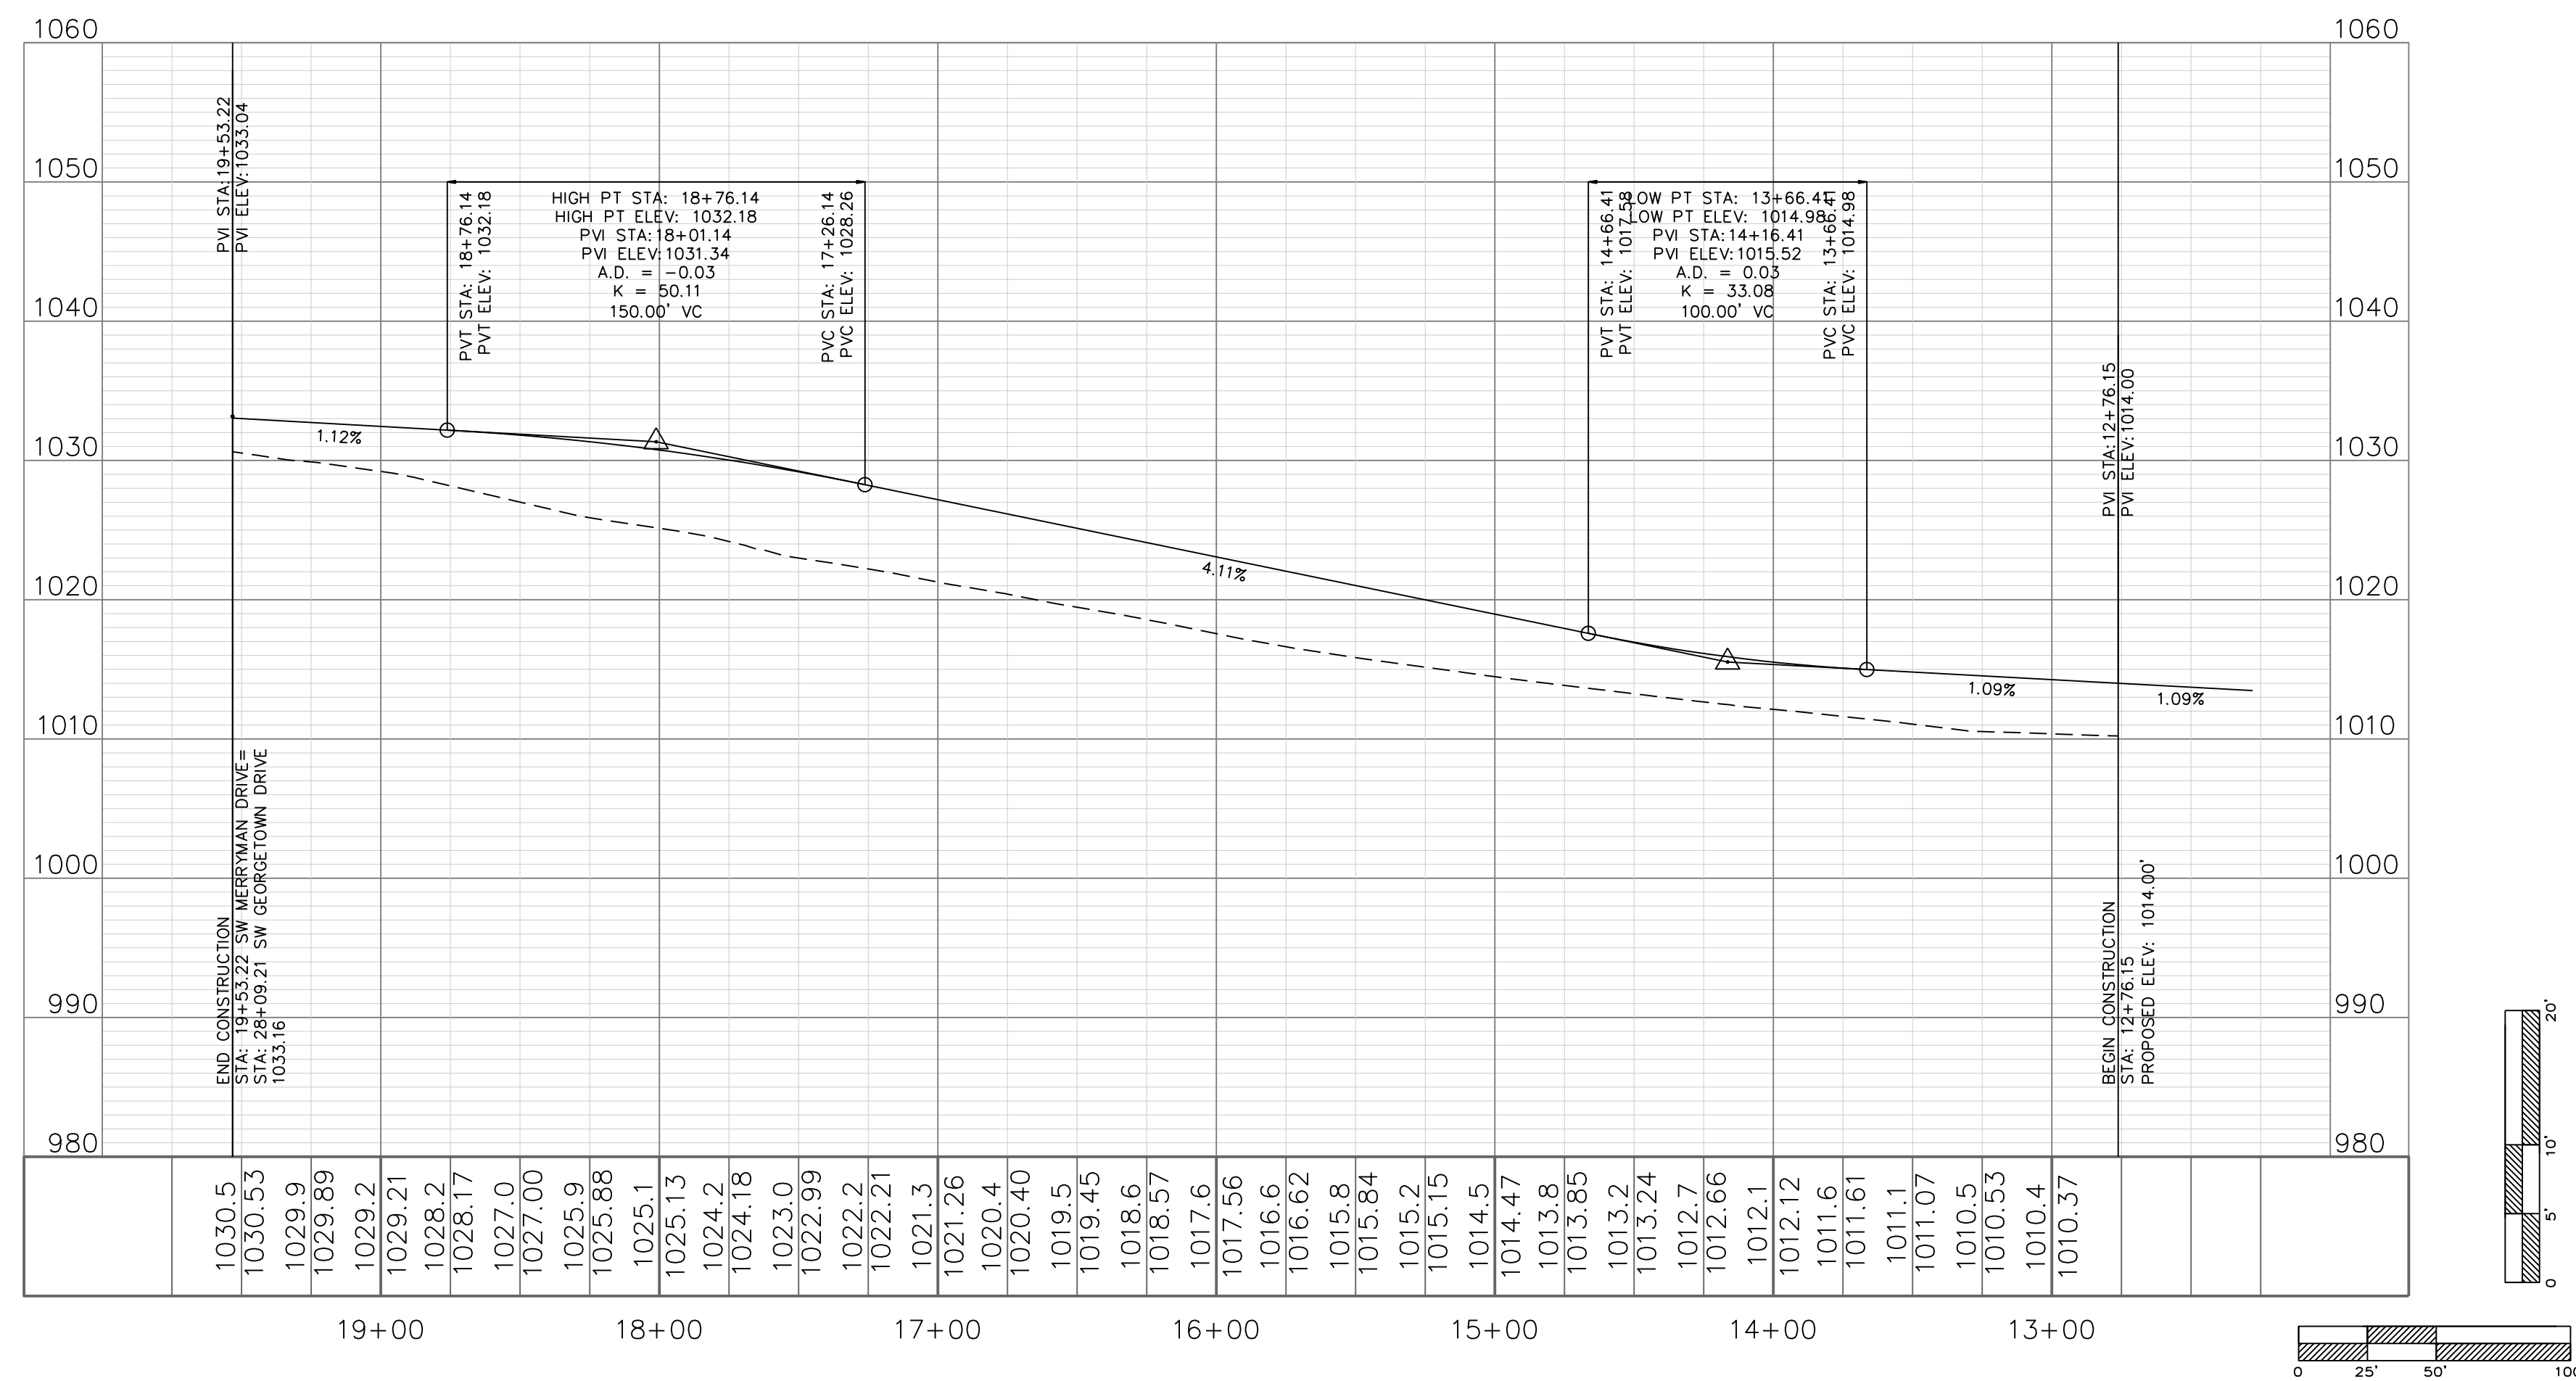

SW GRINDSTONE CIR

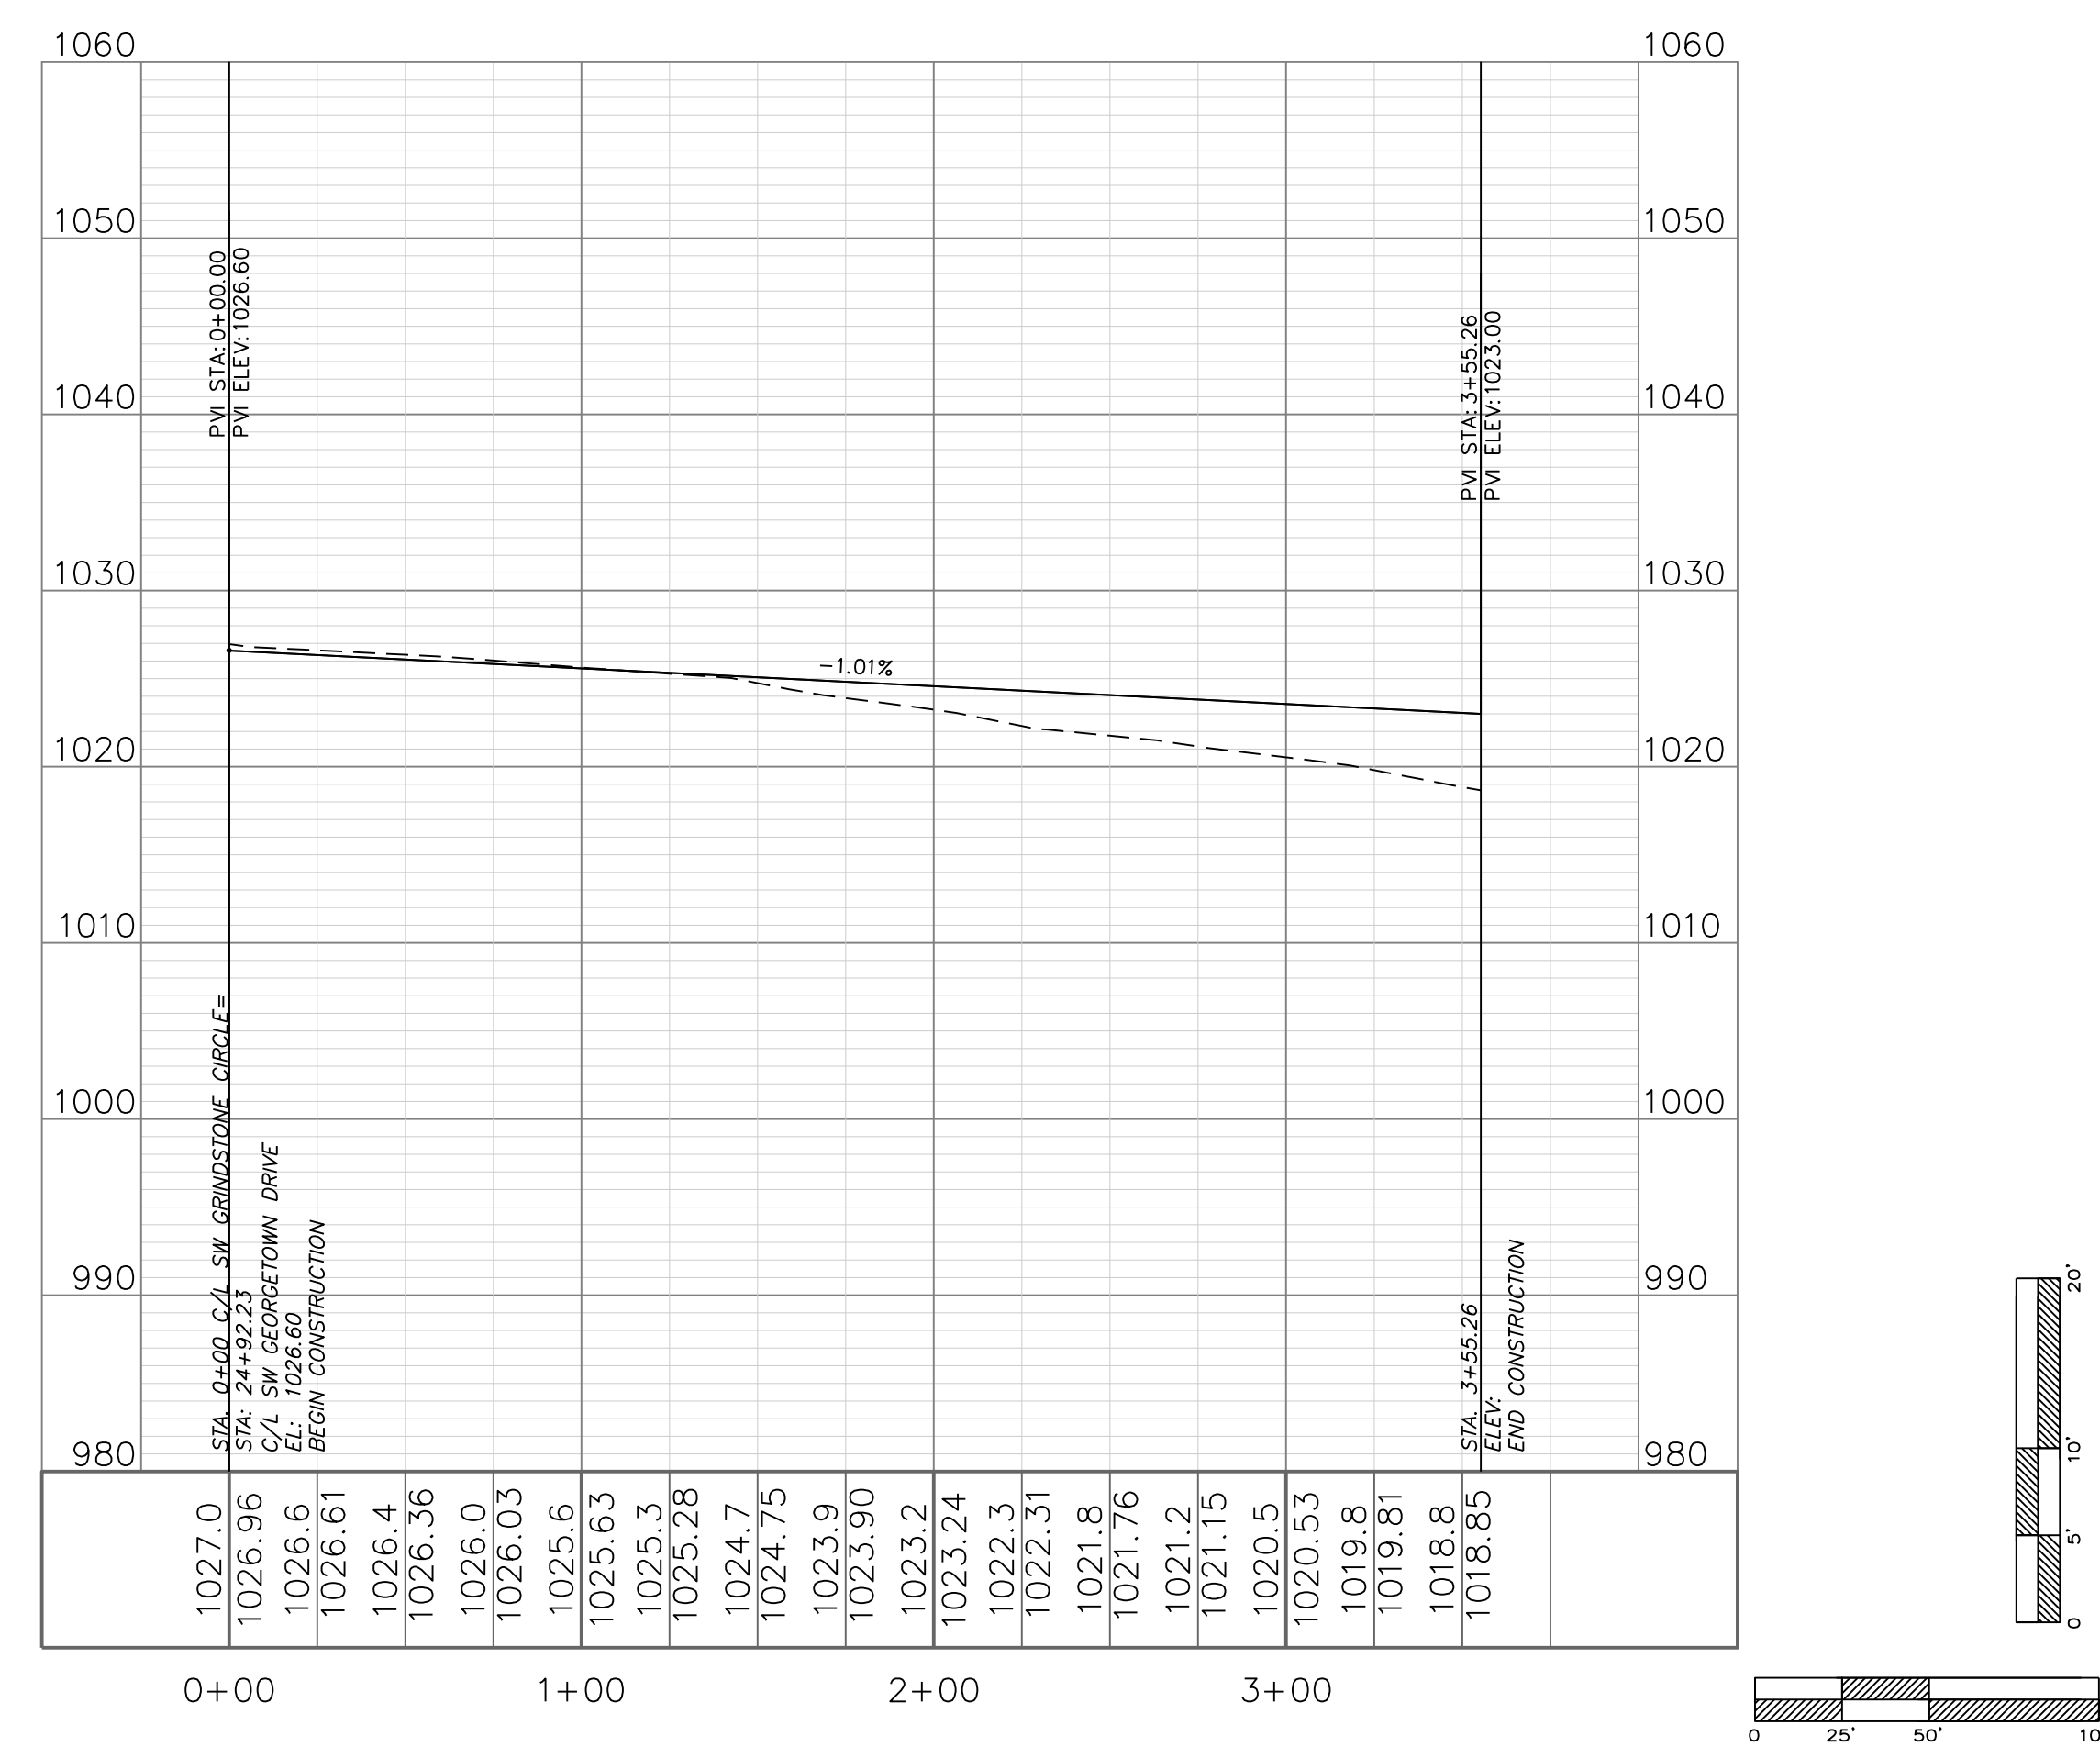

ENGINEERING SOLUTIONS

ENGINEERING & SURVEYING

50 SE 30TH STREET
LEE'S SUMMIT, MO 64082
P: (816) 623-9888 F: (816) 623-9849

Professional Registration

Missouri
Engineering 2005002188-D
Surveying 200500019-D

Kansas
Engineering E-1895
Surveying LS-218

Oklahoma
Engineering 6254

Nebraska
Engineering CA2821

The Manor at Stoney Creek - 4th Plat

Lee's Summit, Jackson County, Missouri

Project: MANOR AT STONEY CREEK 4TH PLAT

Issue Date: August 29, 2018

Street Plan and Profile

Construction Plans for:

The Manor at Stoney Creek - 4th Plat

Lee's Summit, Jackson County, Missouri

Matthew J. Schlicht
MO PE 2006019708
KS PE 19071
OK PE 25526

REVISIONS

REV.	DESCRIPTION
1	1-4-19
2	2-11-19

C. 203