



NOTE:
SEE ADA RAMP
DETAILS SHEET C.601

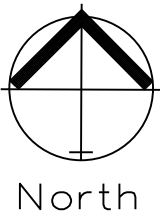

ADA RAMP DETAIL

SCALE: 1" = 5'
0 2.5' 5' 10'

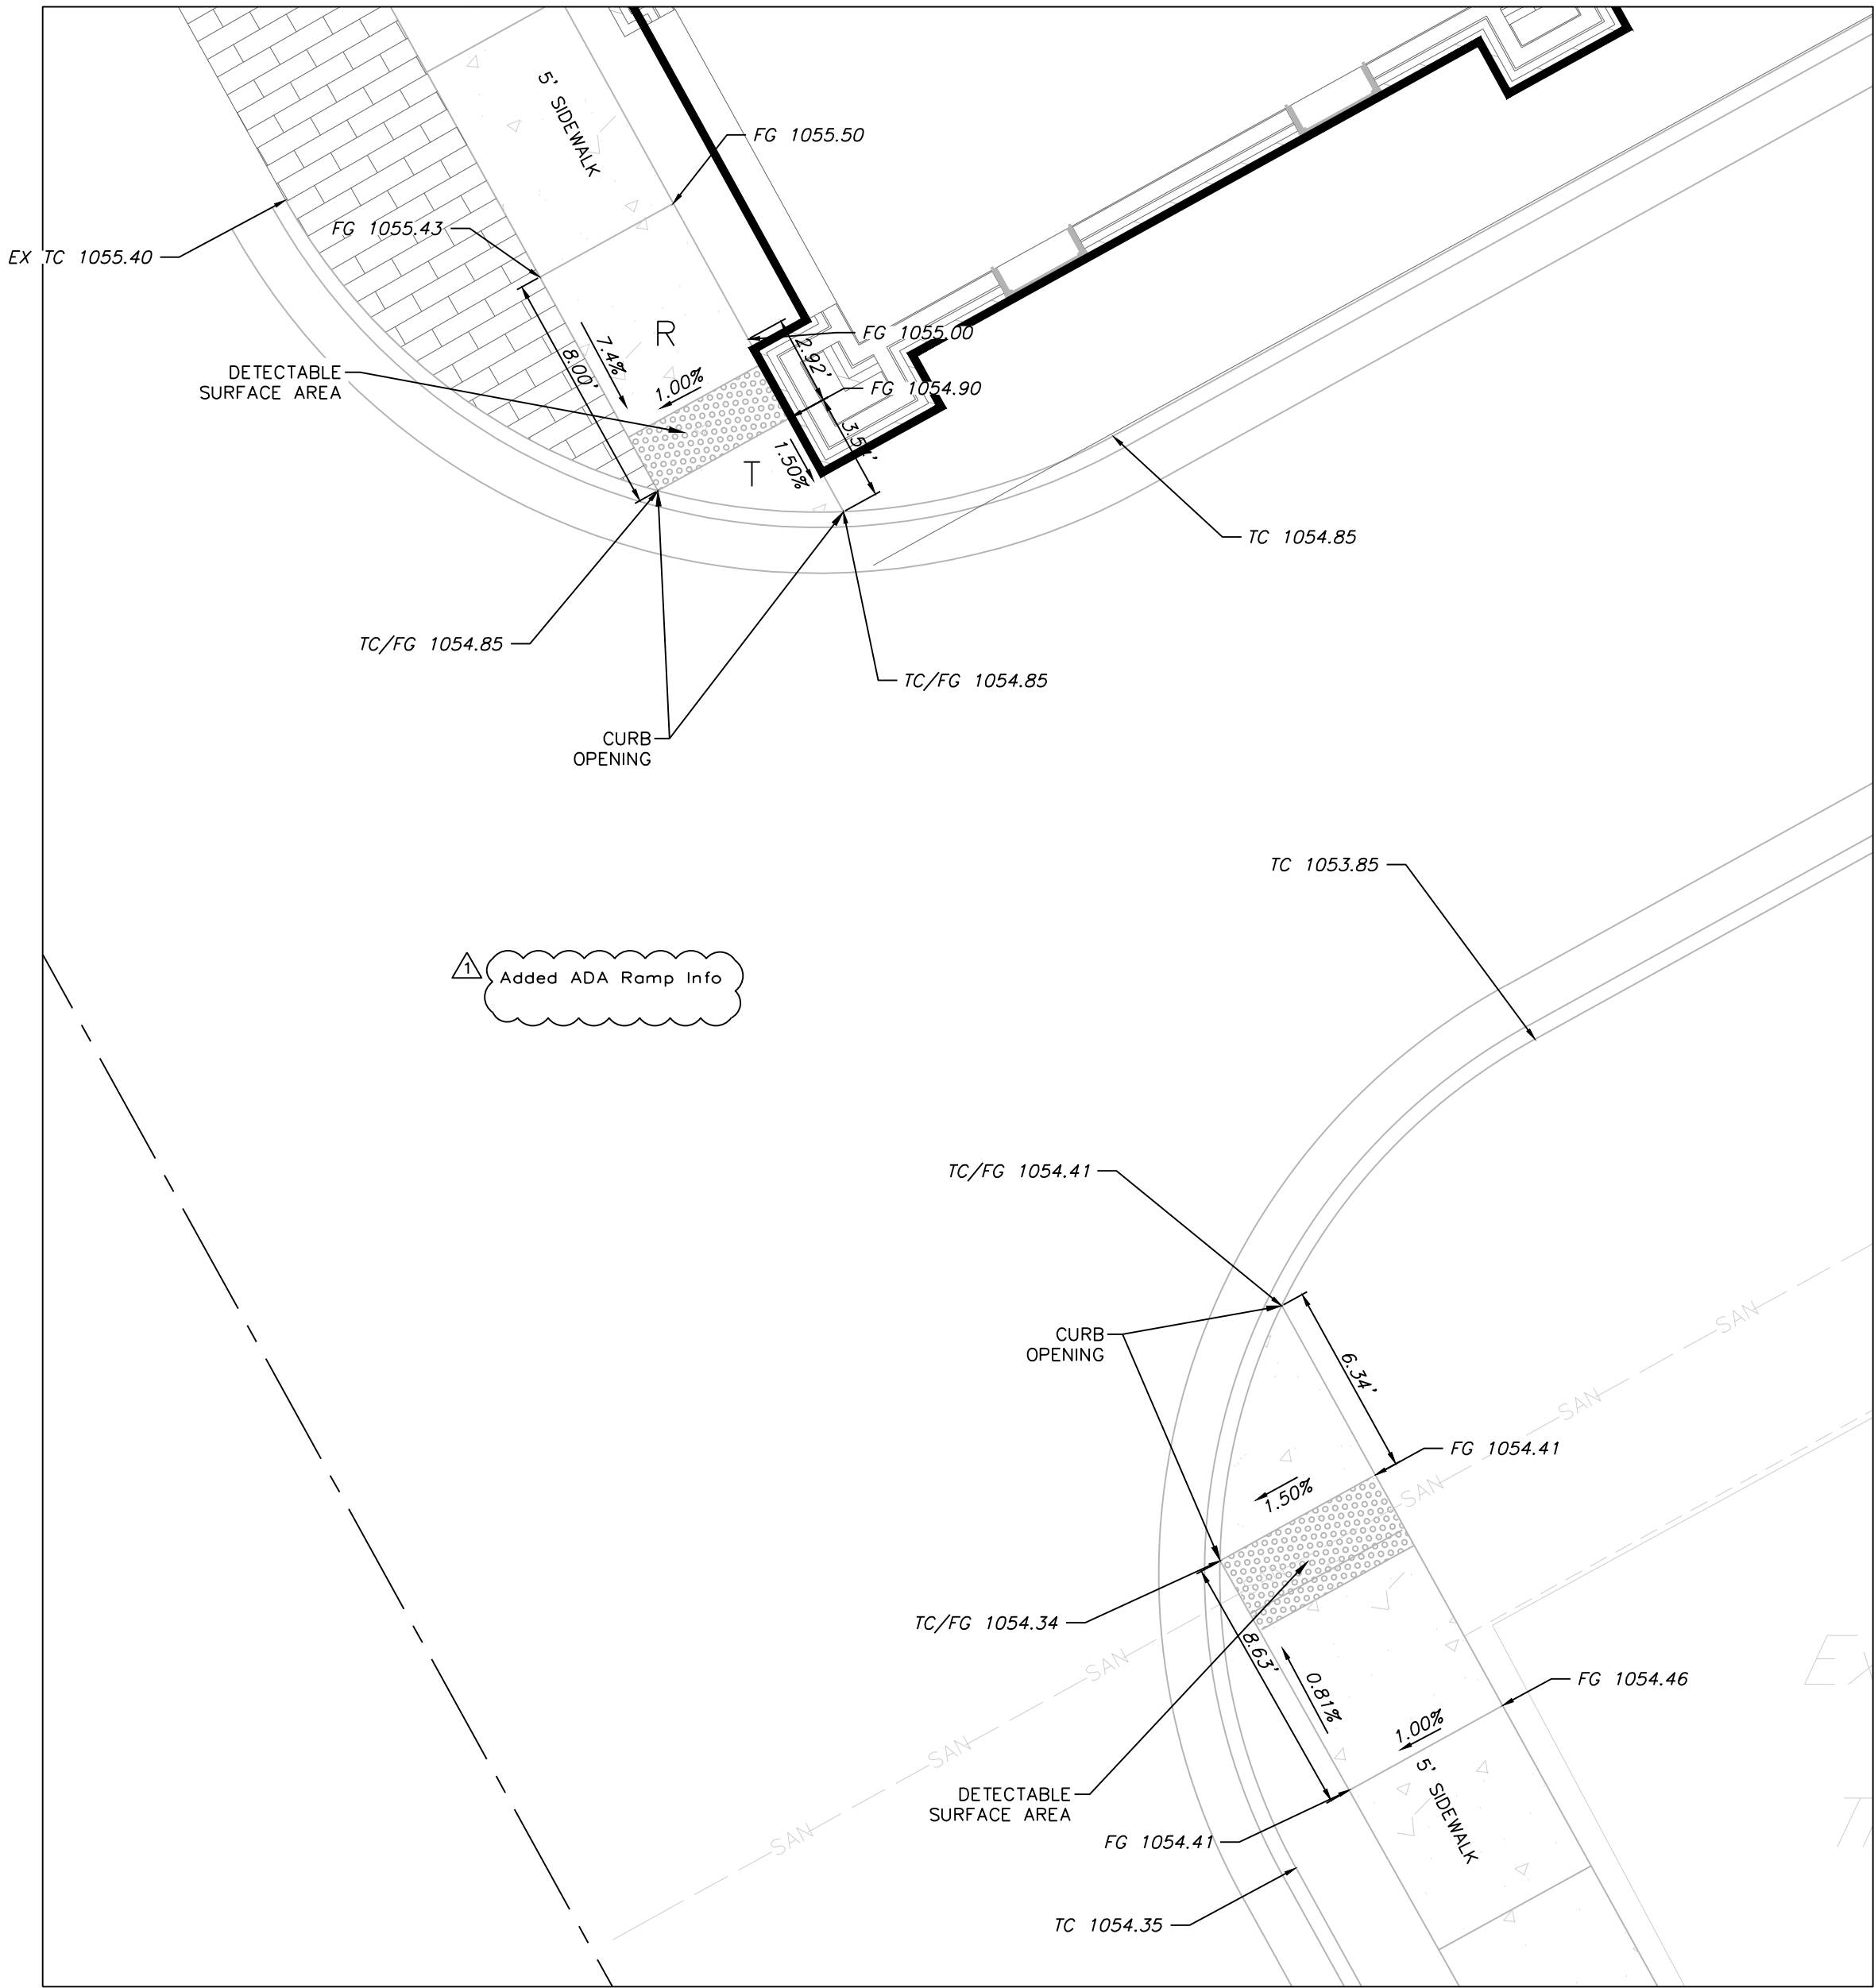

RAMP 1 DETAIL

Professional Registration
Missouri
Engineering 2005002188-D
Surveying 200500019-D
Kansas
Engineering E-1895
Surveying LS-219
Oklahoma
Engineering 6254
Nebraska
Engineering CA2821

Construction Plans for:
Reece Nichols
Lee's Summit, Jackson County, Missouri

Project AND
NICHOLS, LSWO
Issue Date
January 29, 2019

Spot Elevations
Construction Plans for:
Reece Nichols
Lee's Summit, Jackson County, Missouri

Matthew J. Schlicht
MO PE 2006019708
KS PE 19071
OK PE 25526

REVISIONS
Revised 4/2/19

