


**MATCH LINE -
SEE SHEET 1 OF 2**

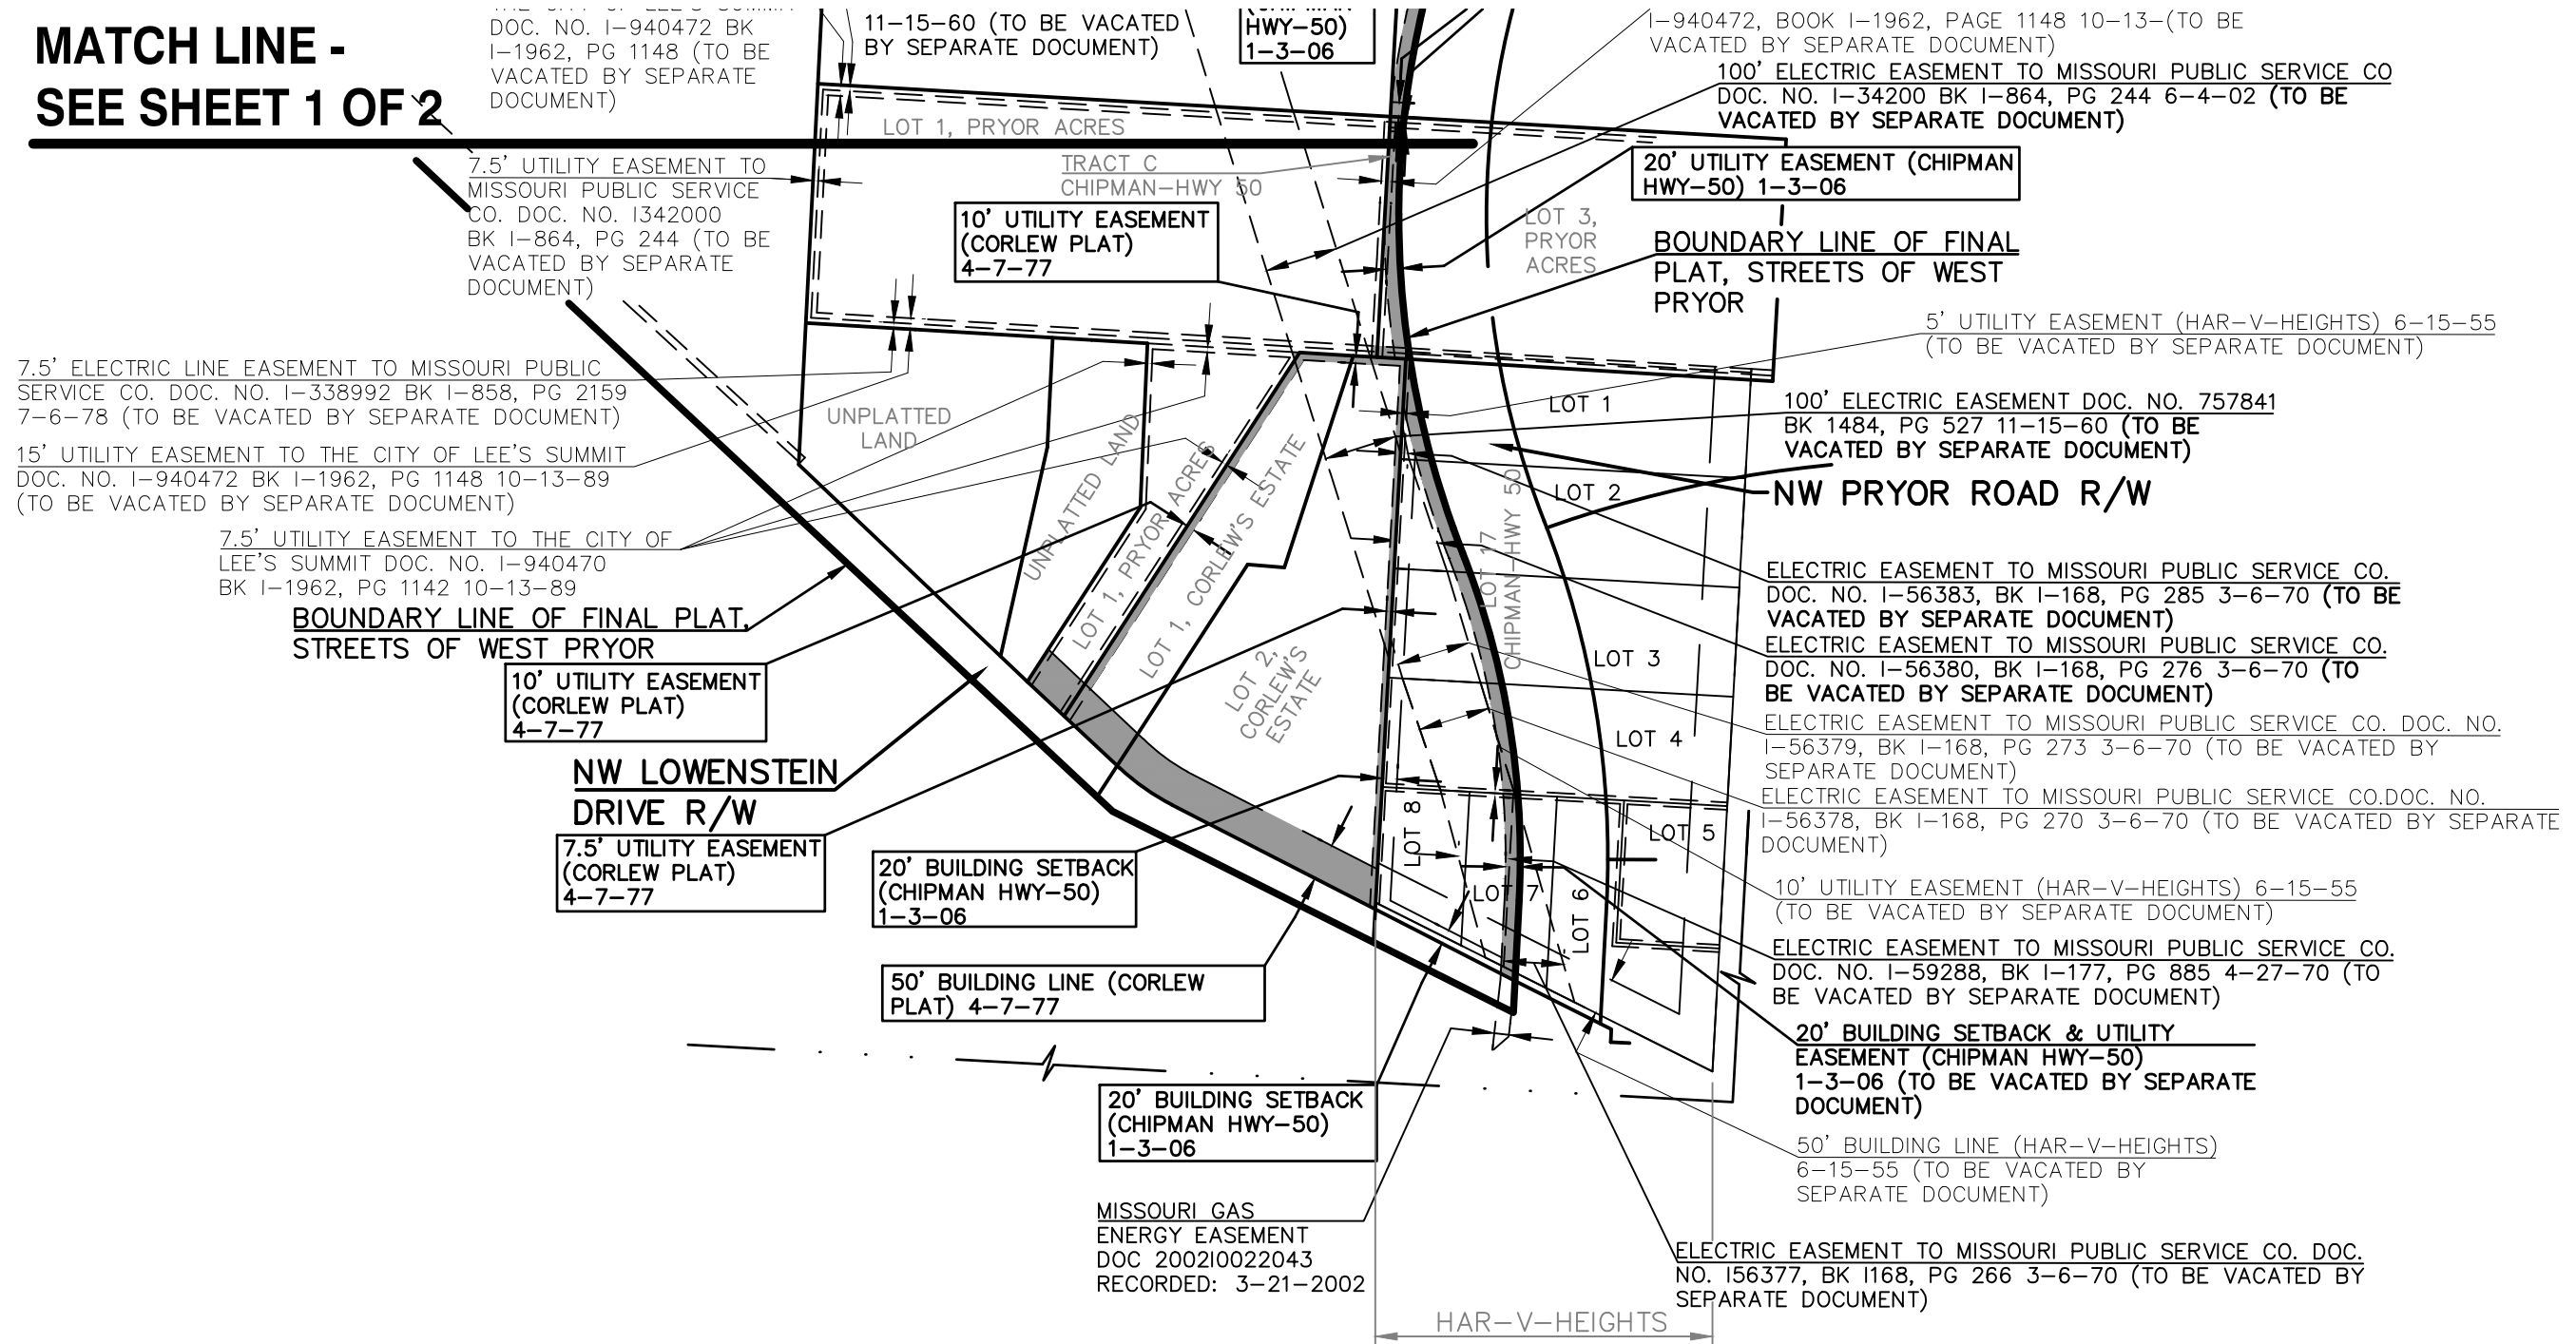

NOT TO SCALE



20' BUILDING SETBACK
(CHIPMAN HWY-50)
1-3-06

LEGEND

EASEMENT TO BE VACATED THIS
DOCUMENT

SHEET 2 OF 2
MAY 9, 2019(REV 5-23-19)
7067-1-EXBZK_ESMT VACA