


**LEE'S SUMMIT MISSOURI**  
PUBLIC WORKS ENGINEERING DIVISION | 220 SE GREEN STREET | LEE'S SUMMIT, MO 64063

Date: 04/17  
Drawn By: MJF  
Checked By: DL

**SAN-1**


**BUILDING SEWER STUB AND RISER**

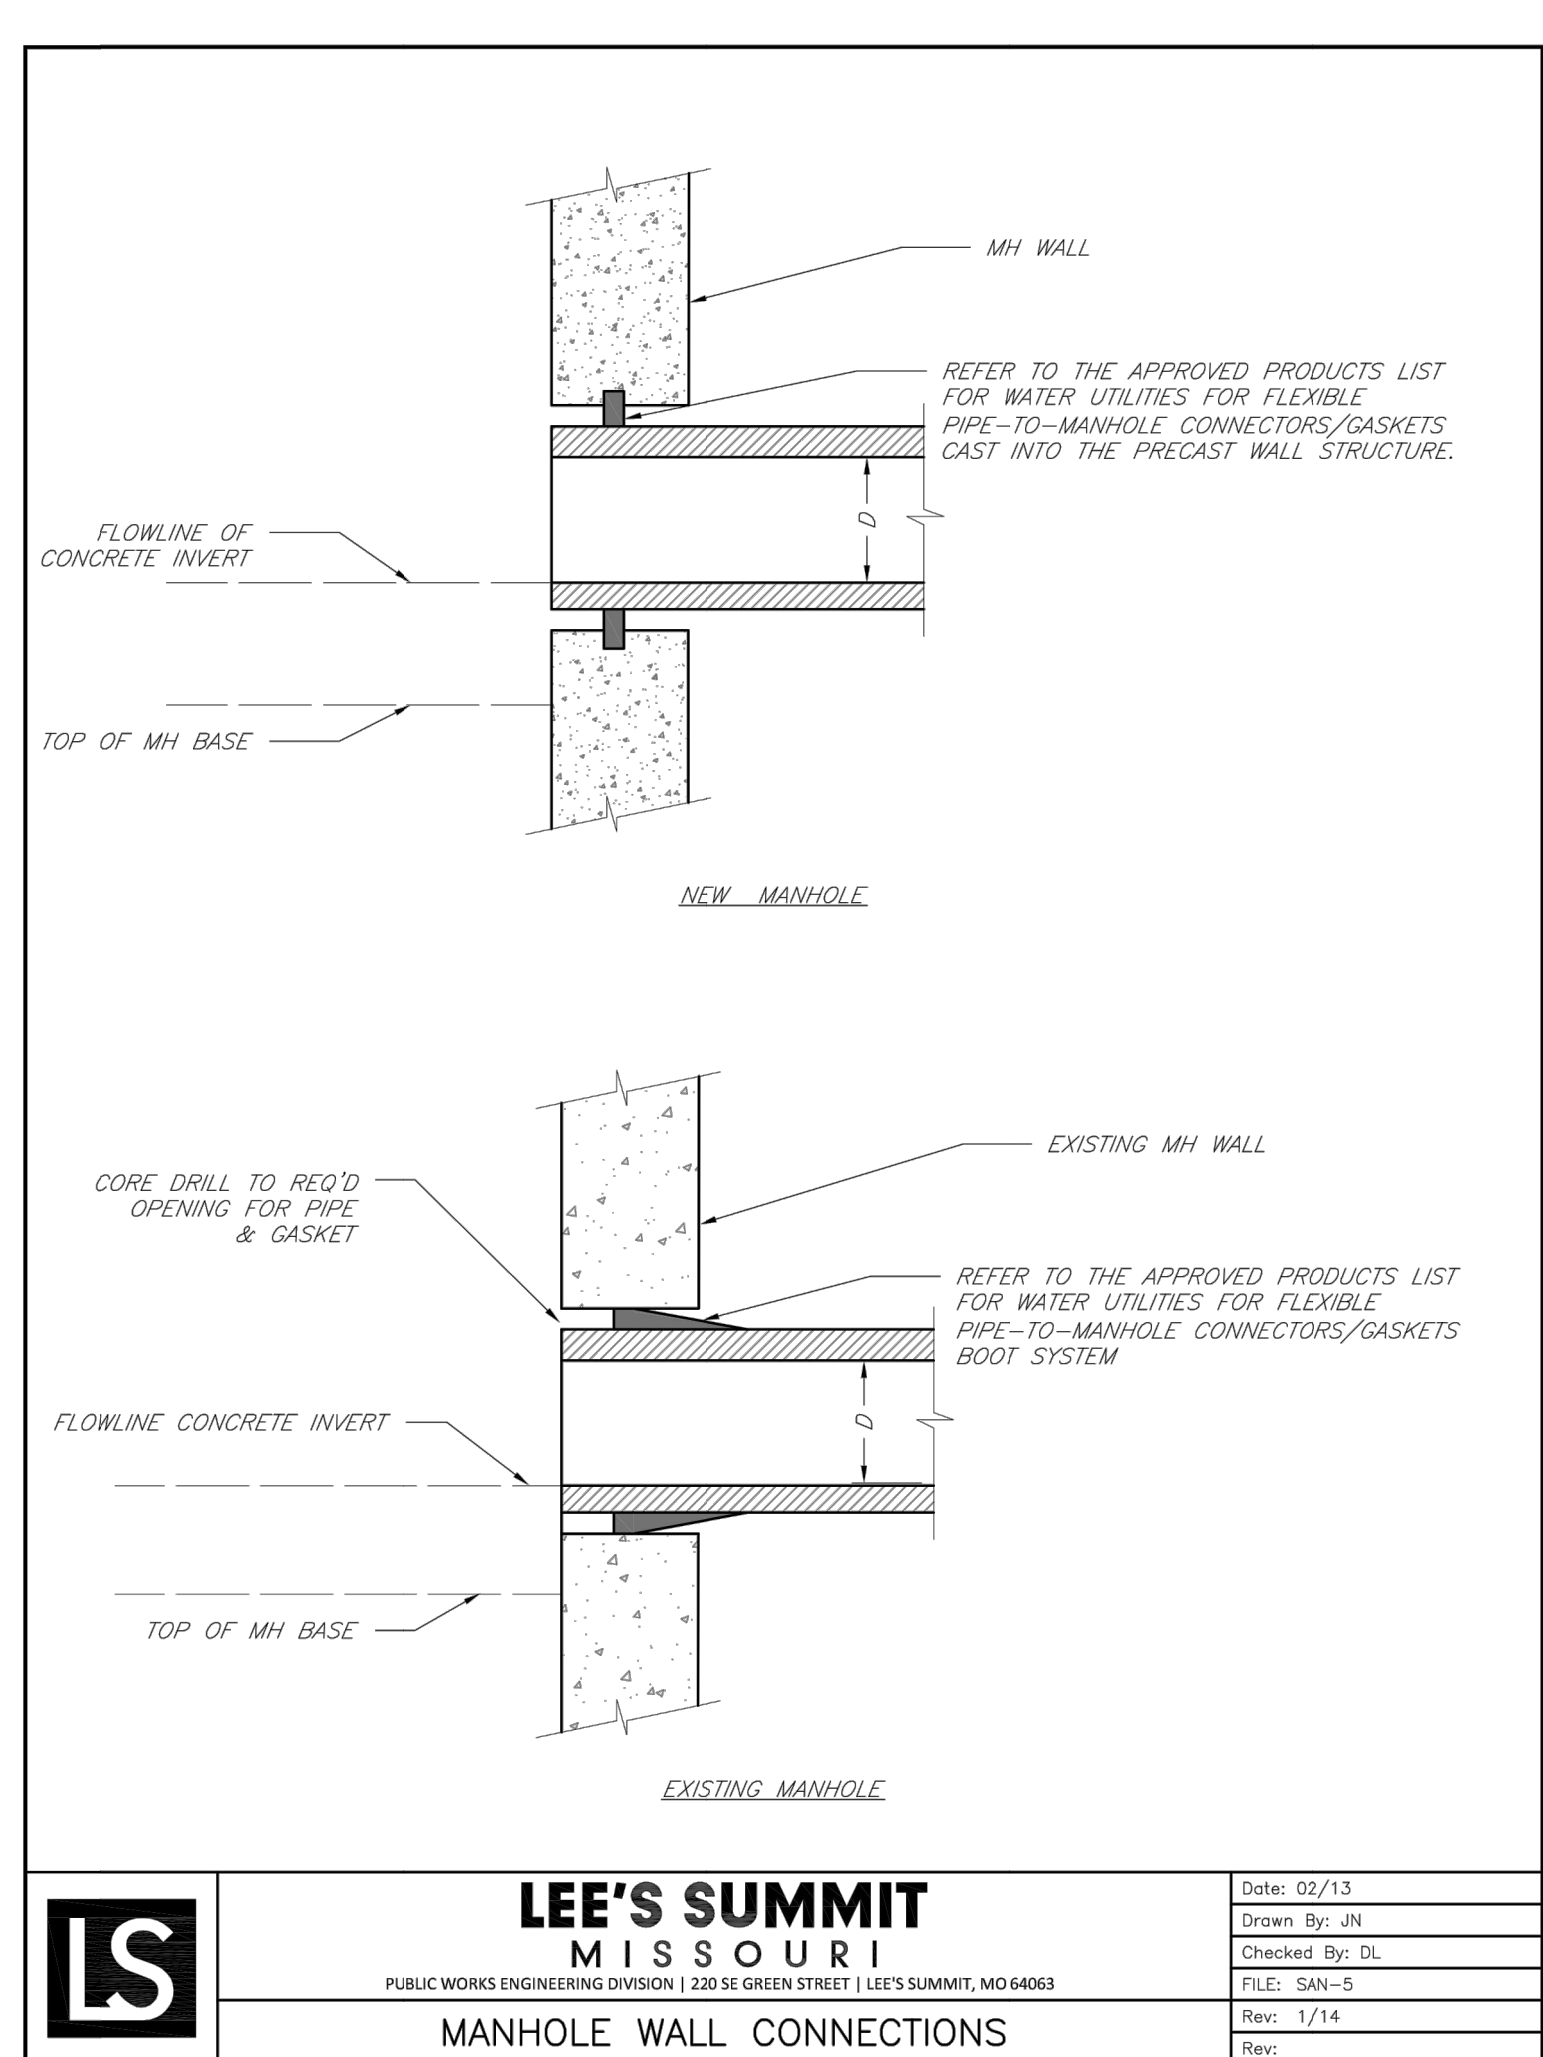

**LEE'S SUMMIT MISSOURI**  
PUBLIC WORKS ENGINEERING DIVISION | 220 SE GREEN STREET | LEE'S SUMMIT, MO 64063

Date: 02/13  
Drawn By: JN  
Checked By: DL  
FILE: SAN-5  
Rev: 1/14


**MANHOLE WALL CONNECTIONS**

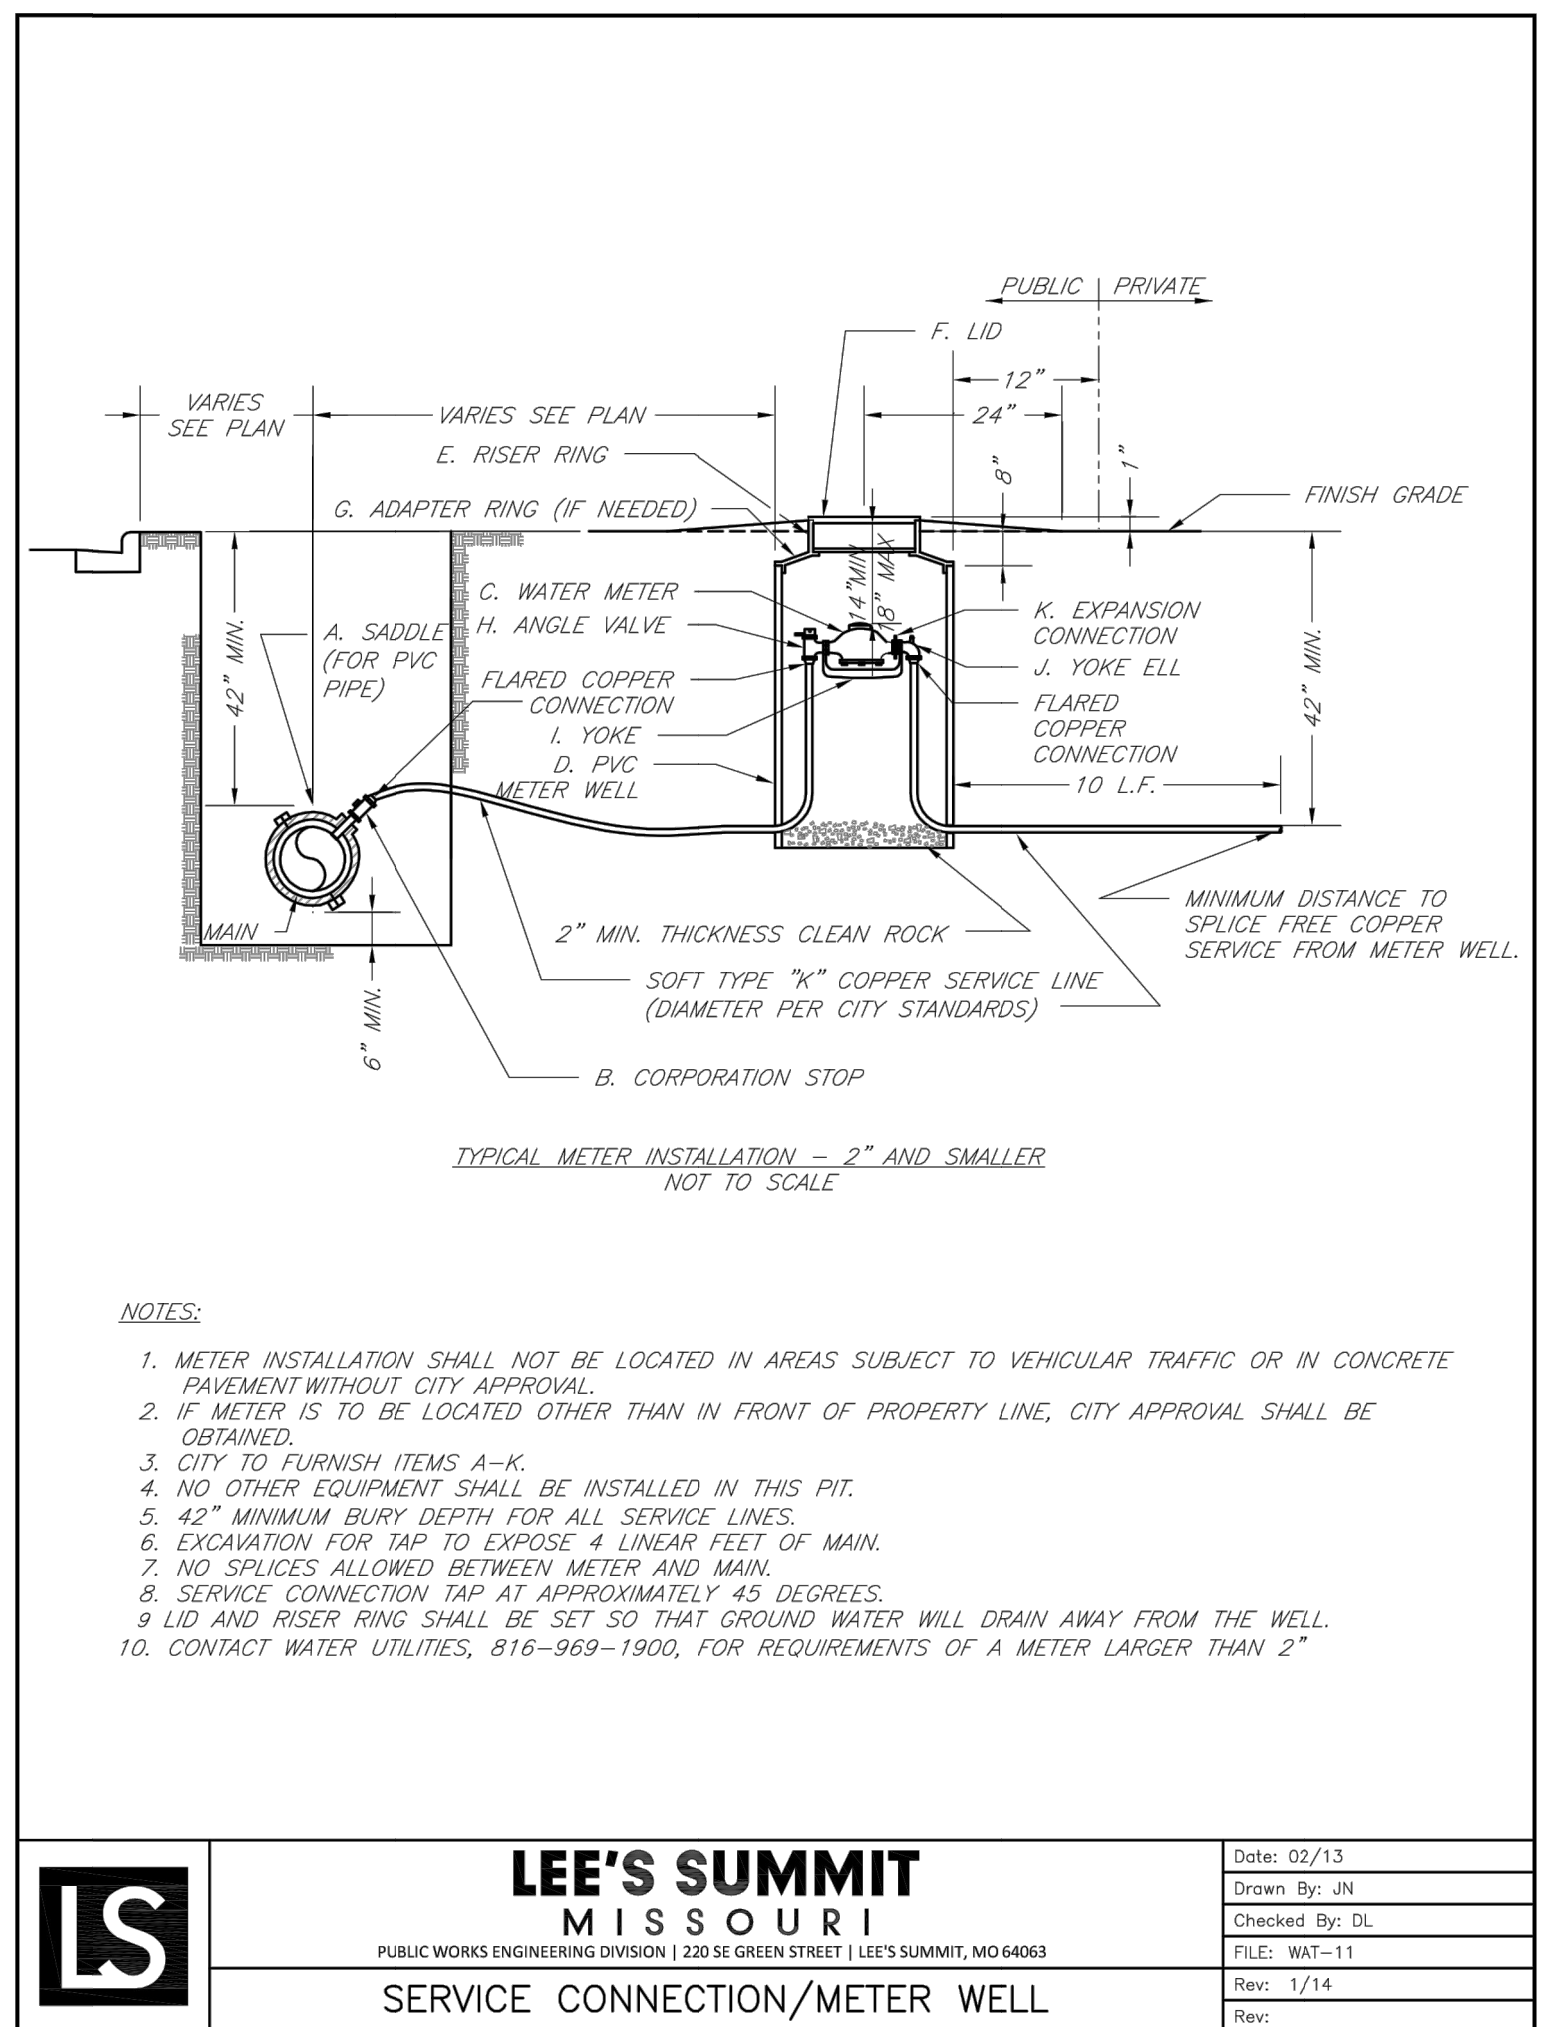

**LEE'S SUMMIT MISSOURI**  
PUBLIC WORKS ENGINEERING DIVISION | 220 SE GREEN STREET | LEE'S SUMMIT, MO 64063

Date: 02/13  
Drawn By: JN  
Checked By: DL  
FILE: WAT-11  
Rev: 1/14

**SERVICE CONNECTION/METER WELL**

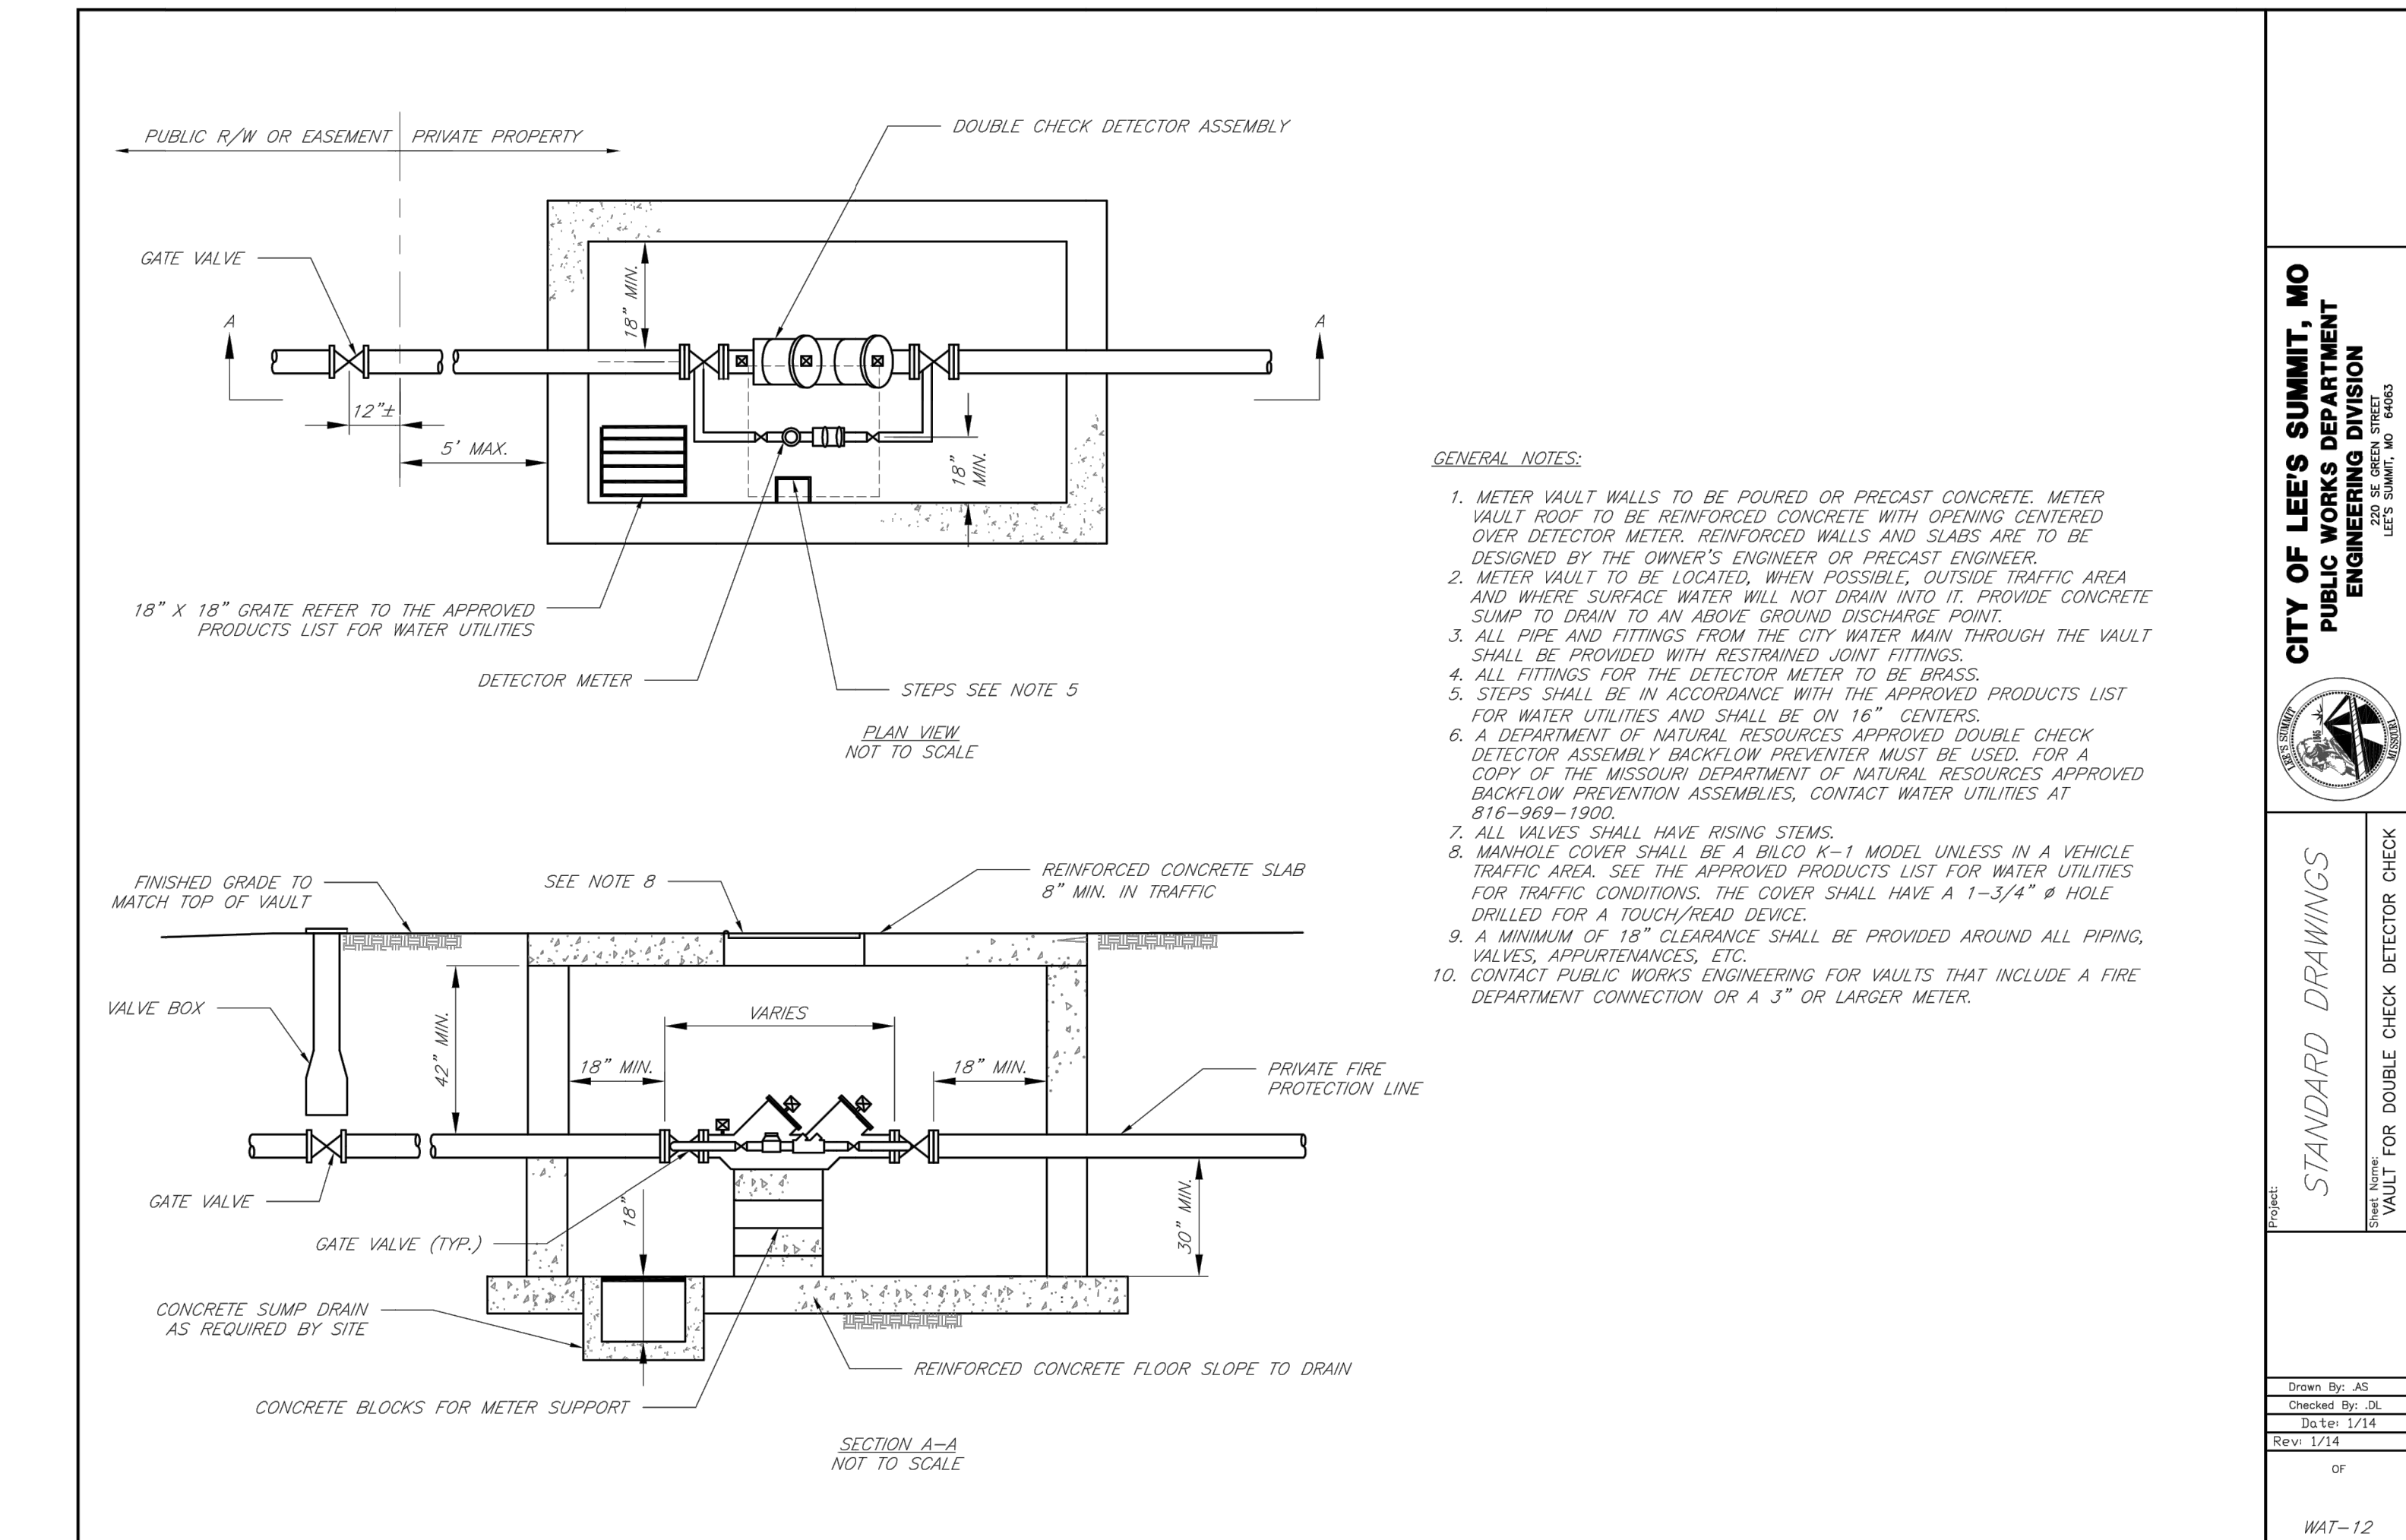


**CITY OF LEE'S SUMMIT, MO PUBLIC WORKS DEPARTMENT ENGINEERING DIVISION**  
PROJECT: VAULT FOR DOUBLE CHECK DETECTOR CHECK

**STANDARD DRAWINGS**

Date: 02/13  
Drawn By: JN  
Checked By: DL  
Rev: 1/14

WAT-12

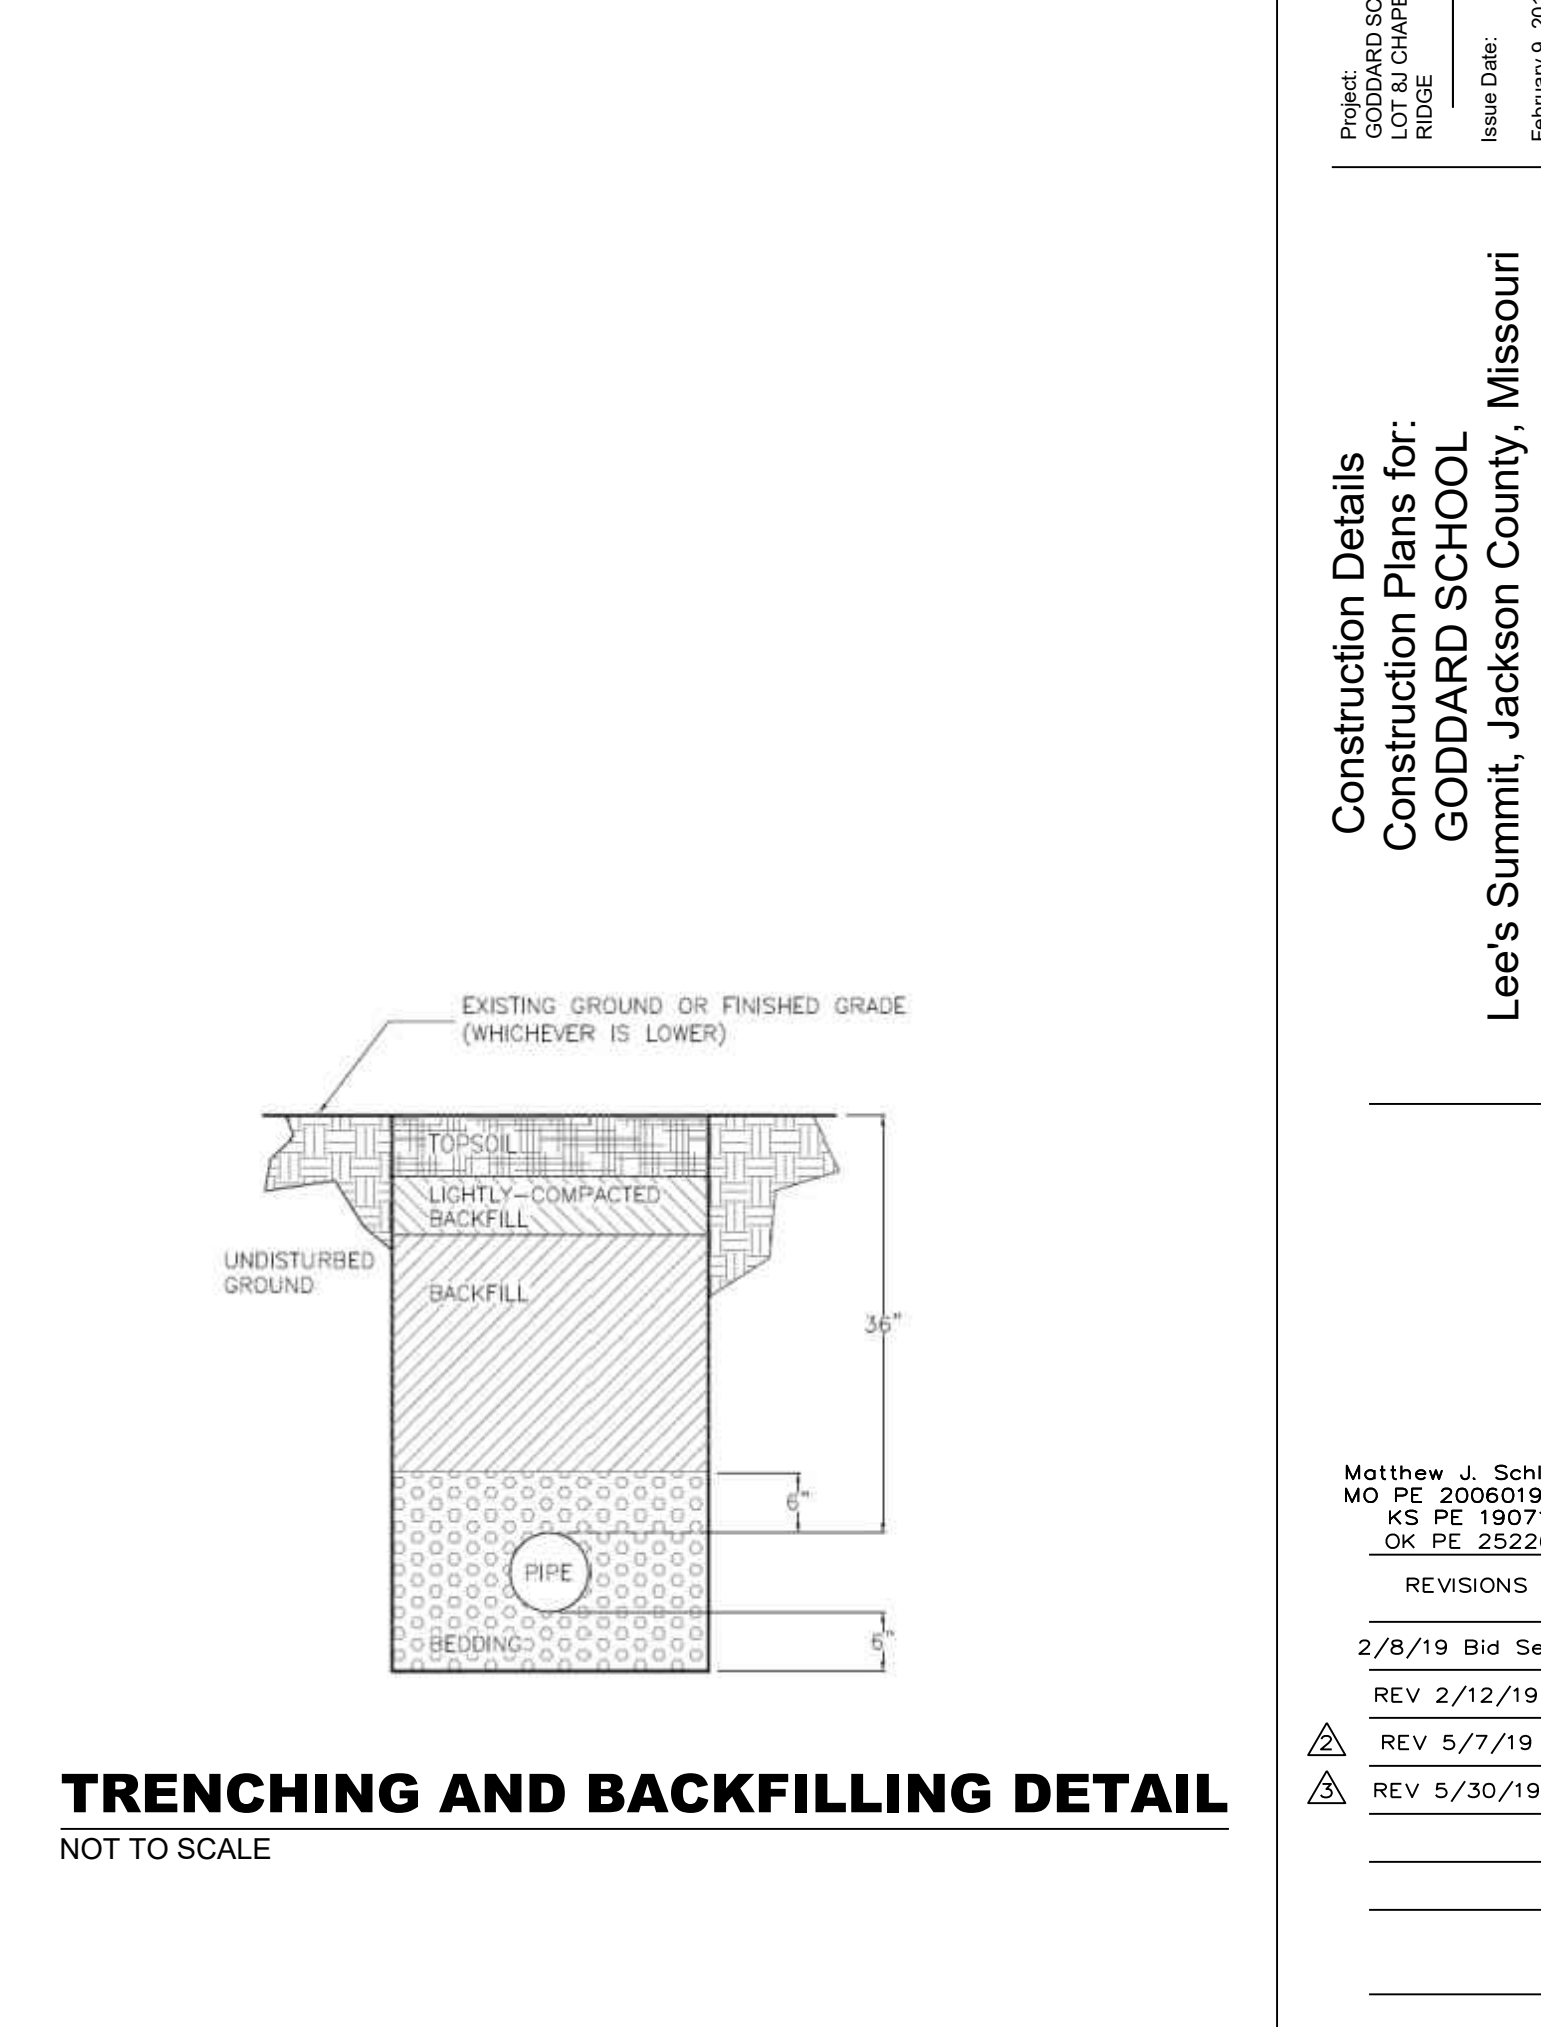

**REVISIONS**

2/8/19	Bid Set
2/12/19	REV
5/7/19	REV
5/30/19	REV

Matthew J. Schlicht  
MO PE 2006019708  
KS PE 19071  
OK PE 25226