

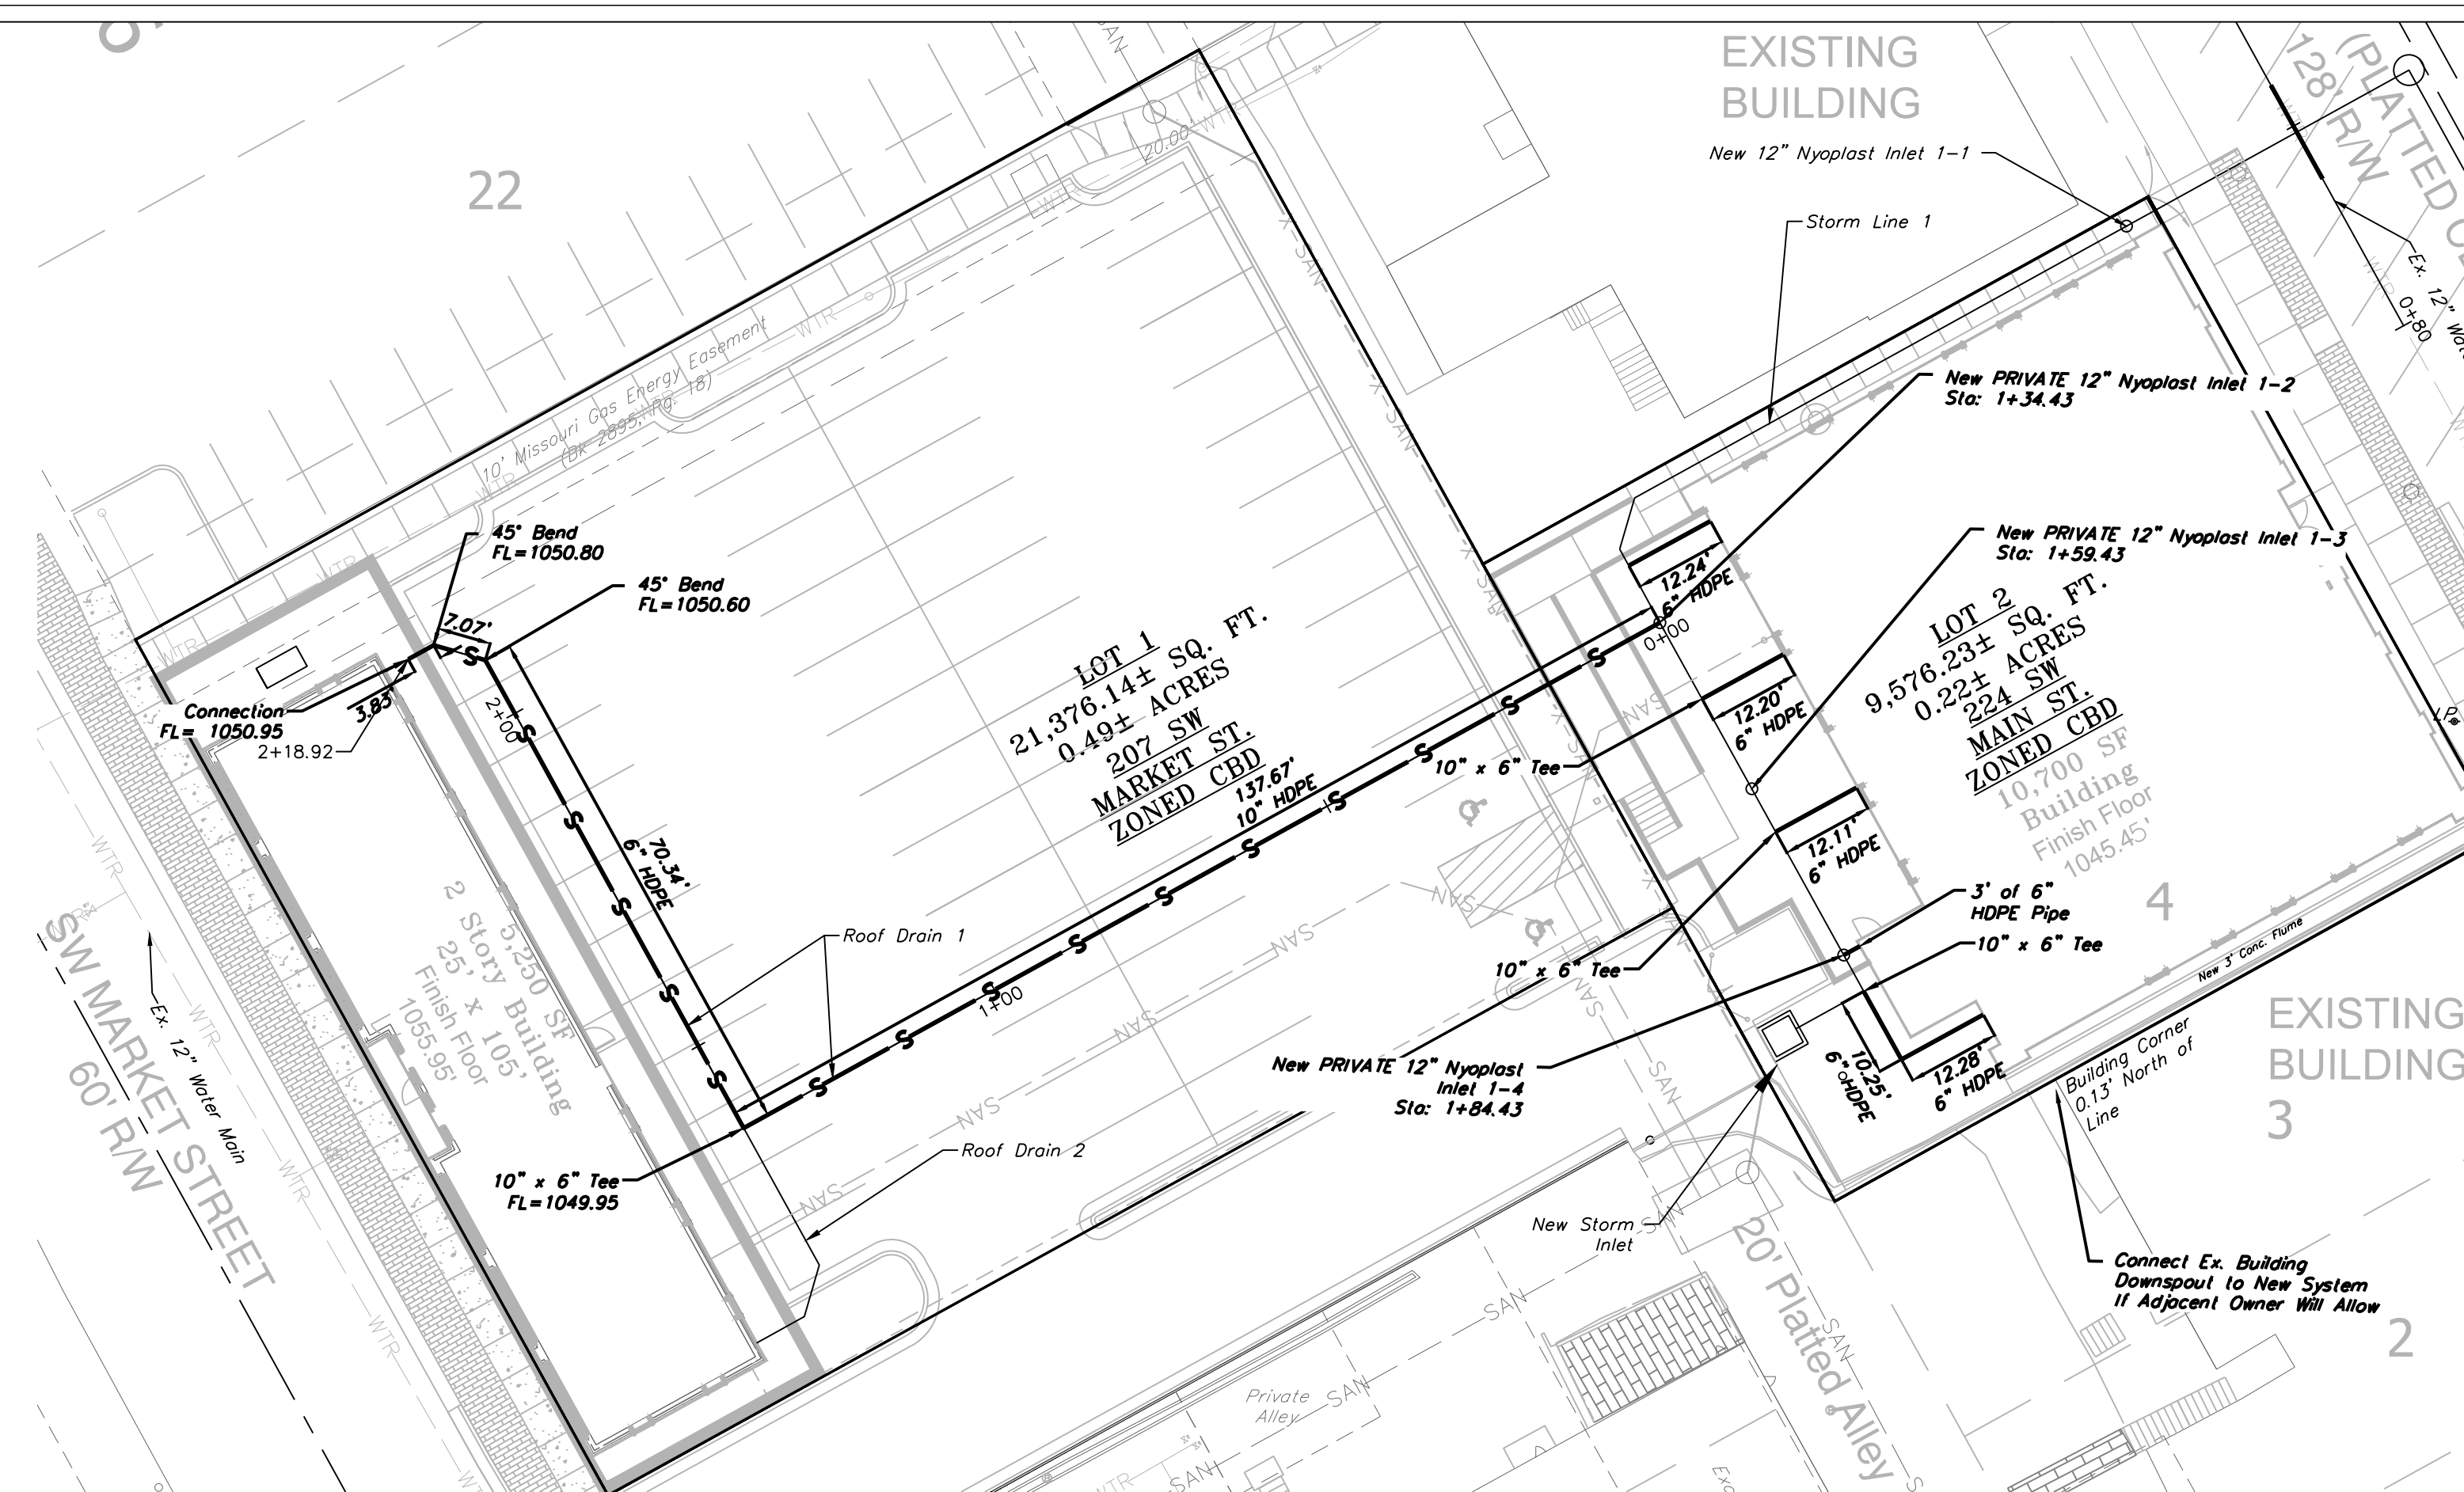


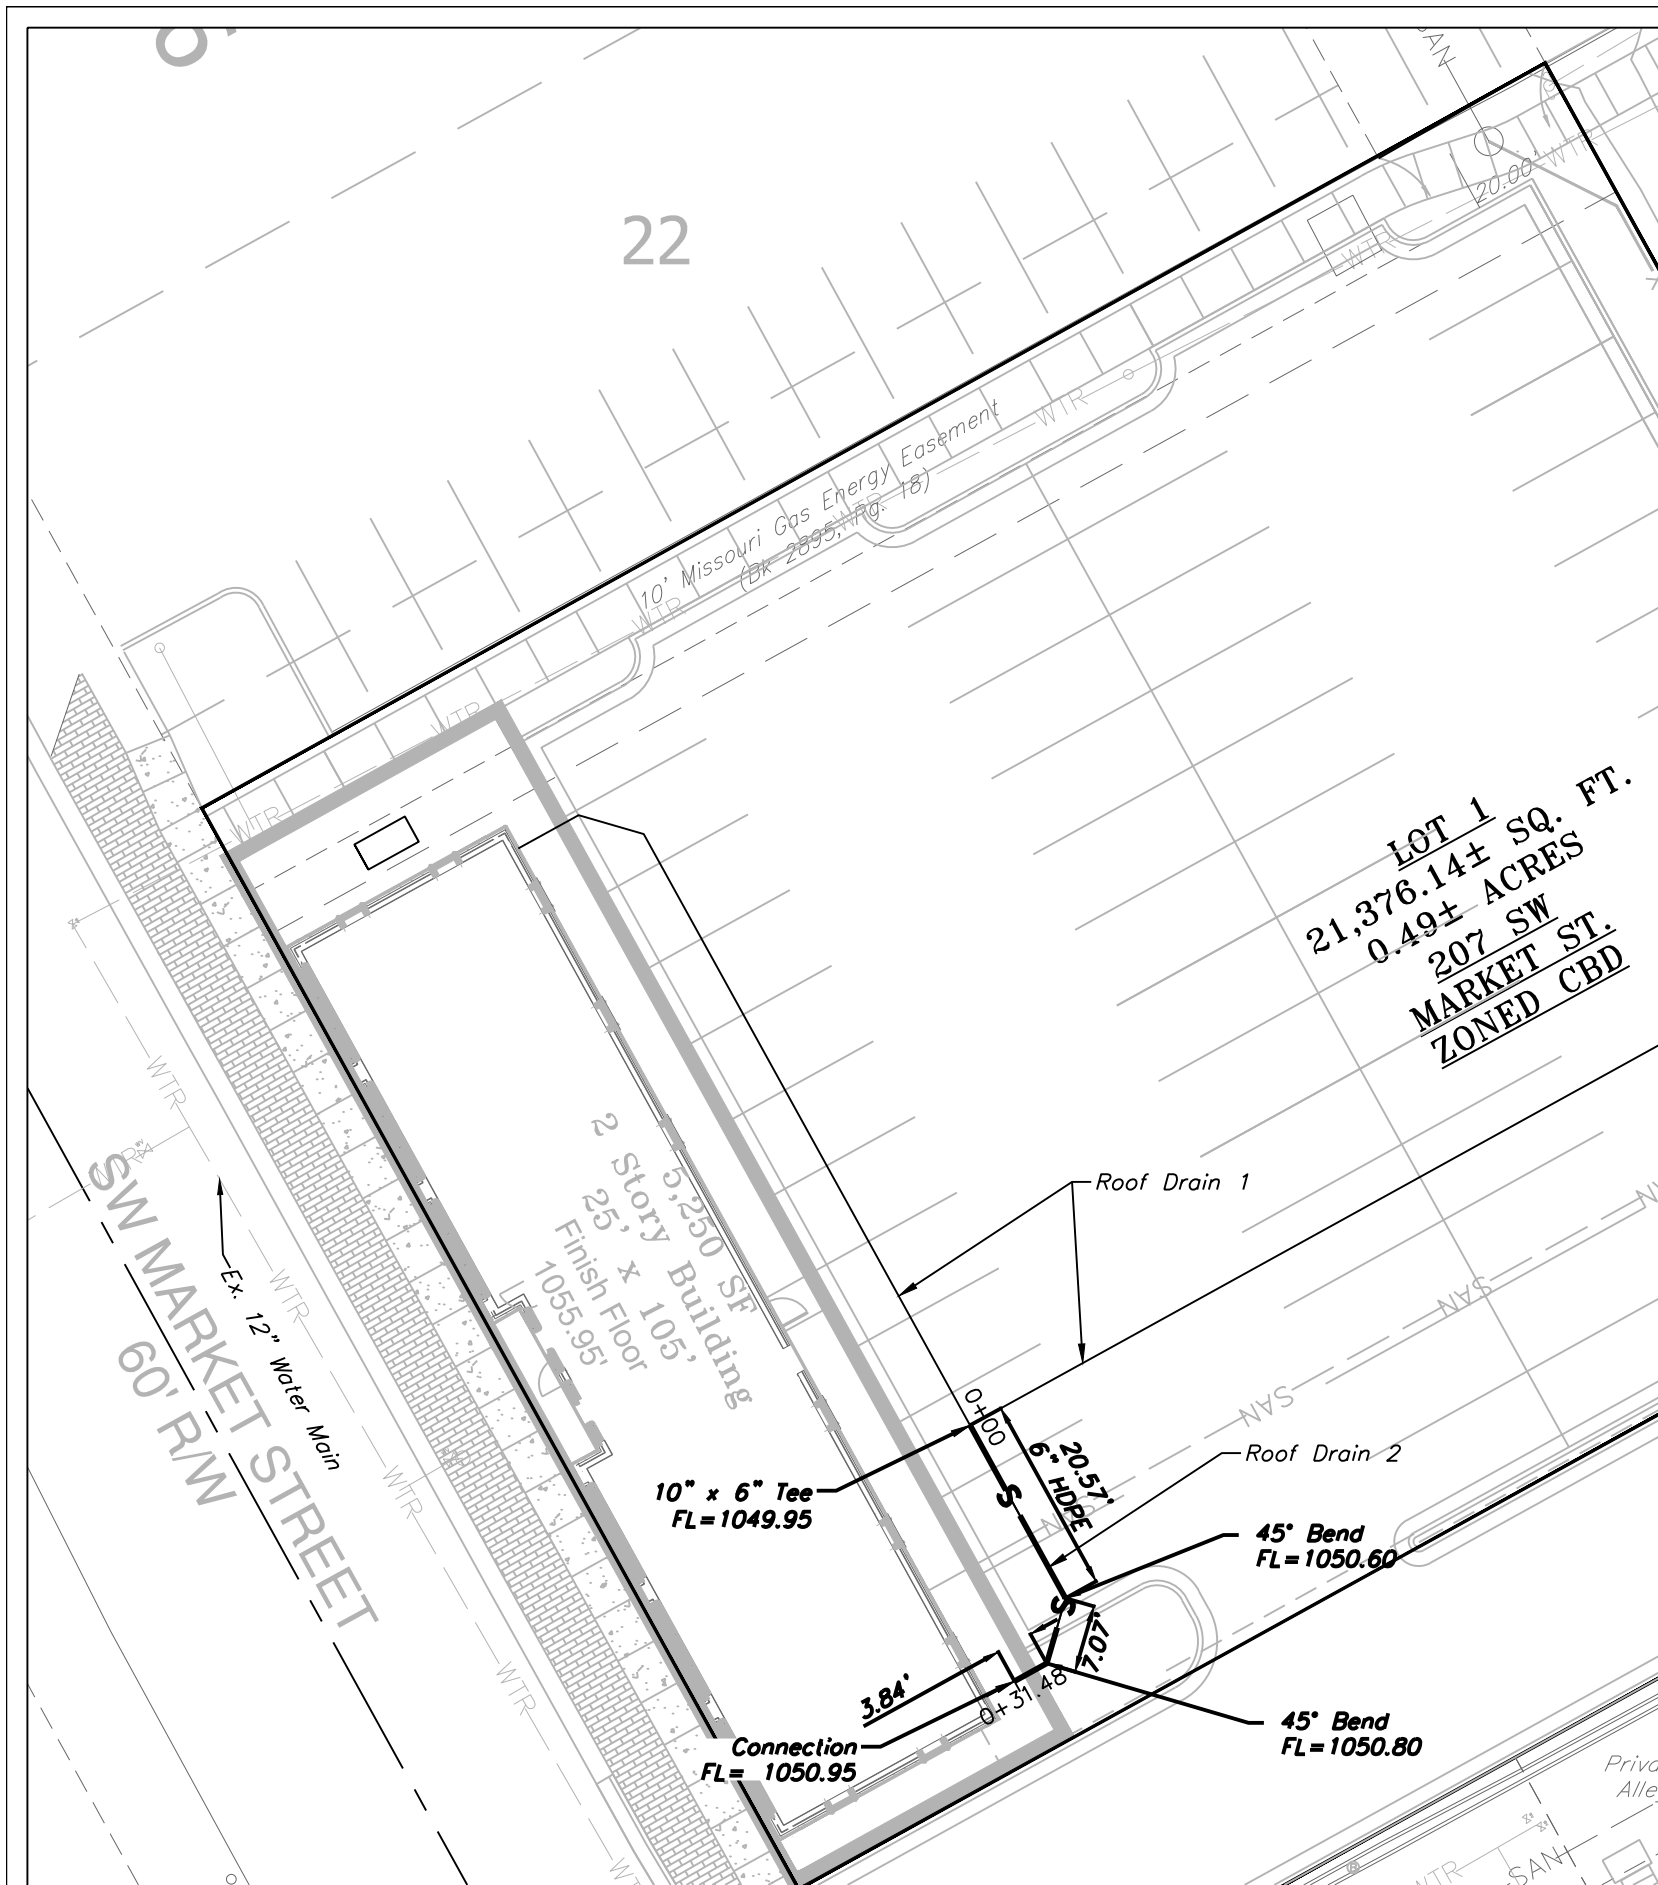

PRIVATE ROOF DRAIN PLAN
SCALE: 1" = 20'



LEGEND	
EXISTING SANITARY SEWER	X-SAN- - - - X-SAN- - - -
EXISTING STORM SEWER	- - - - - XSTM - - - - -
EXISTING WATER MAIN	- - - - - WTR - - - - -
NEW STORM SEWER	- - - - - ST - - - - -
NEW ROOF DRAIN SYSTEM	- - - - - S - - - - -

ROOF DRAIN 2

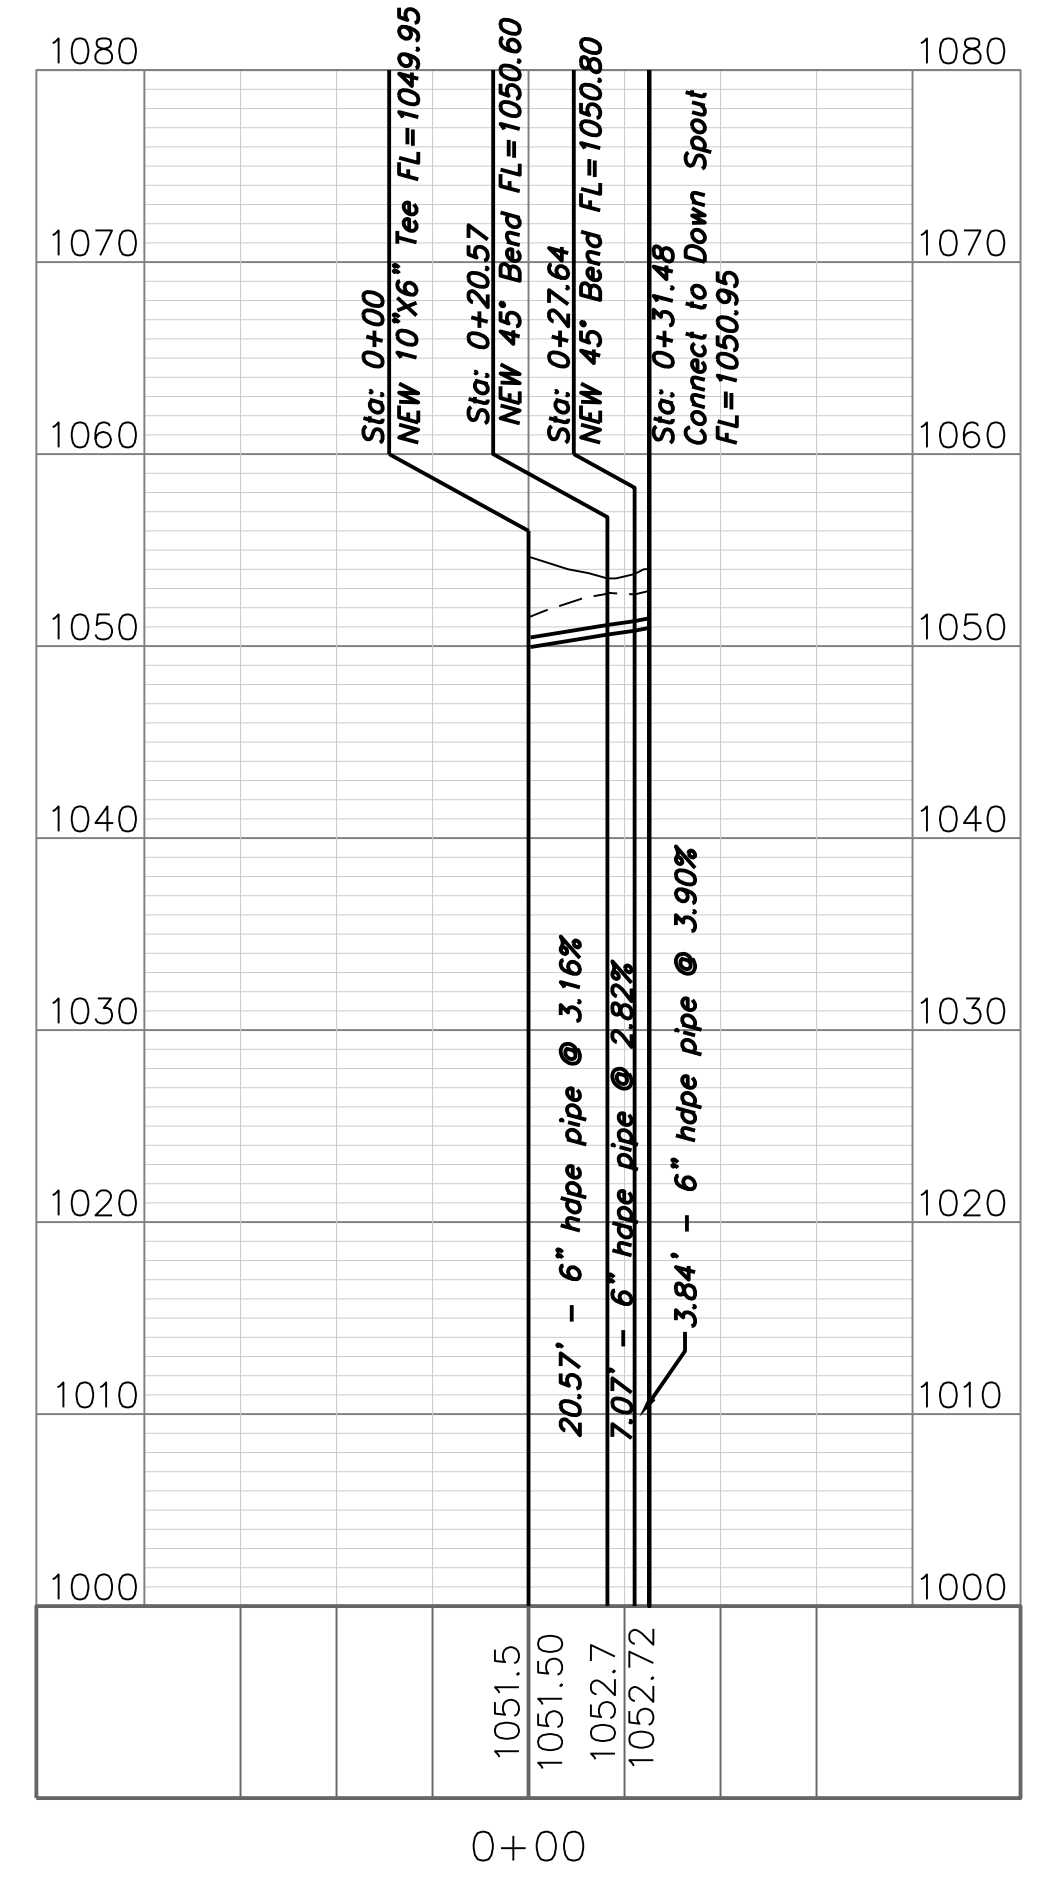

ADDED STORM SEWER ROOF DRAIN PROFILES.

ROOF DRAIN

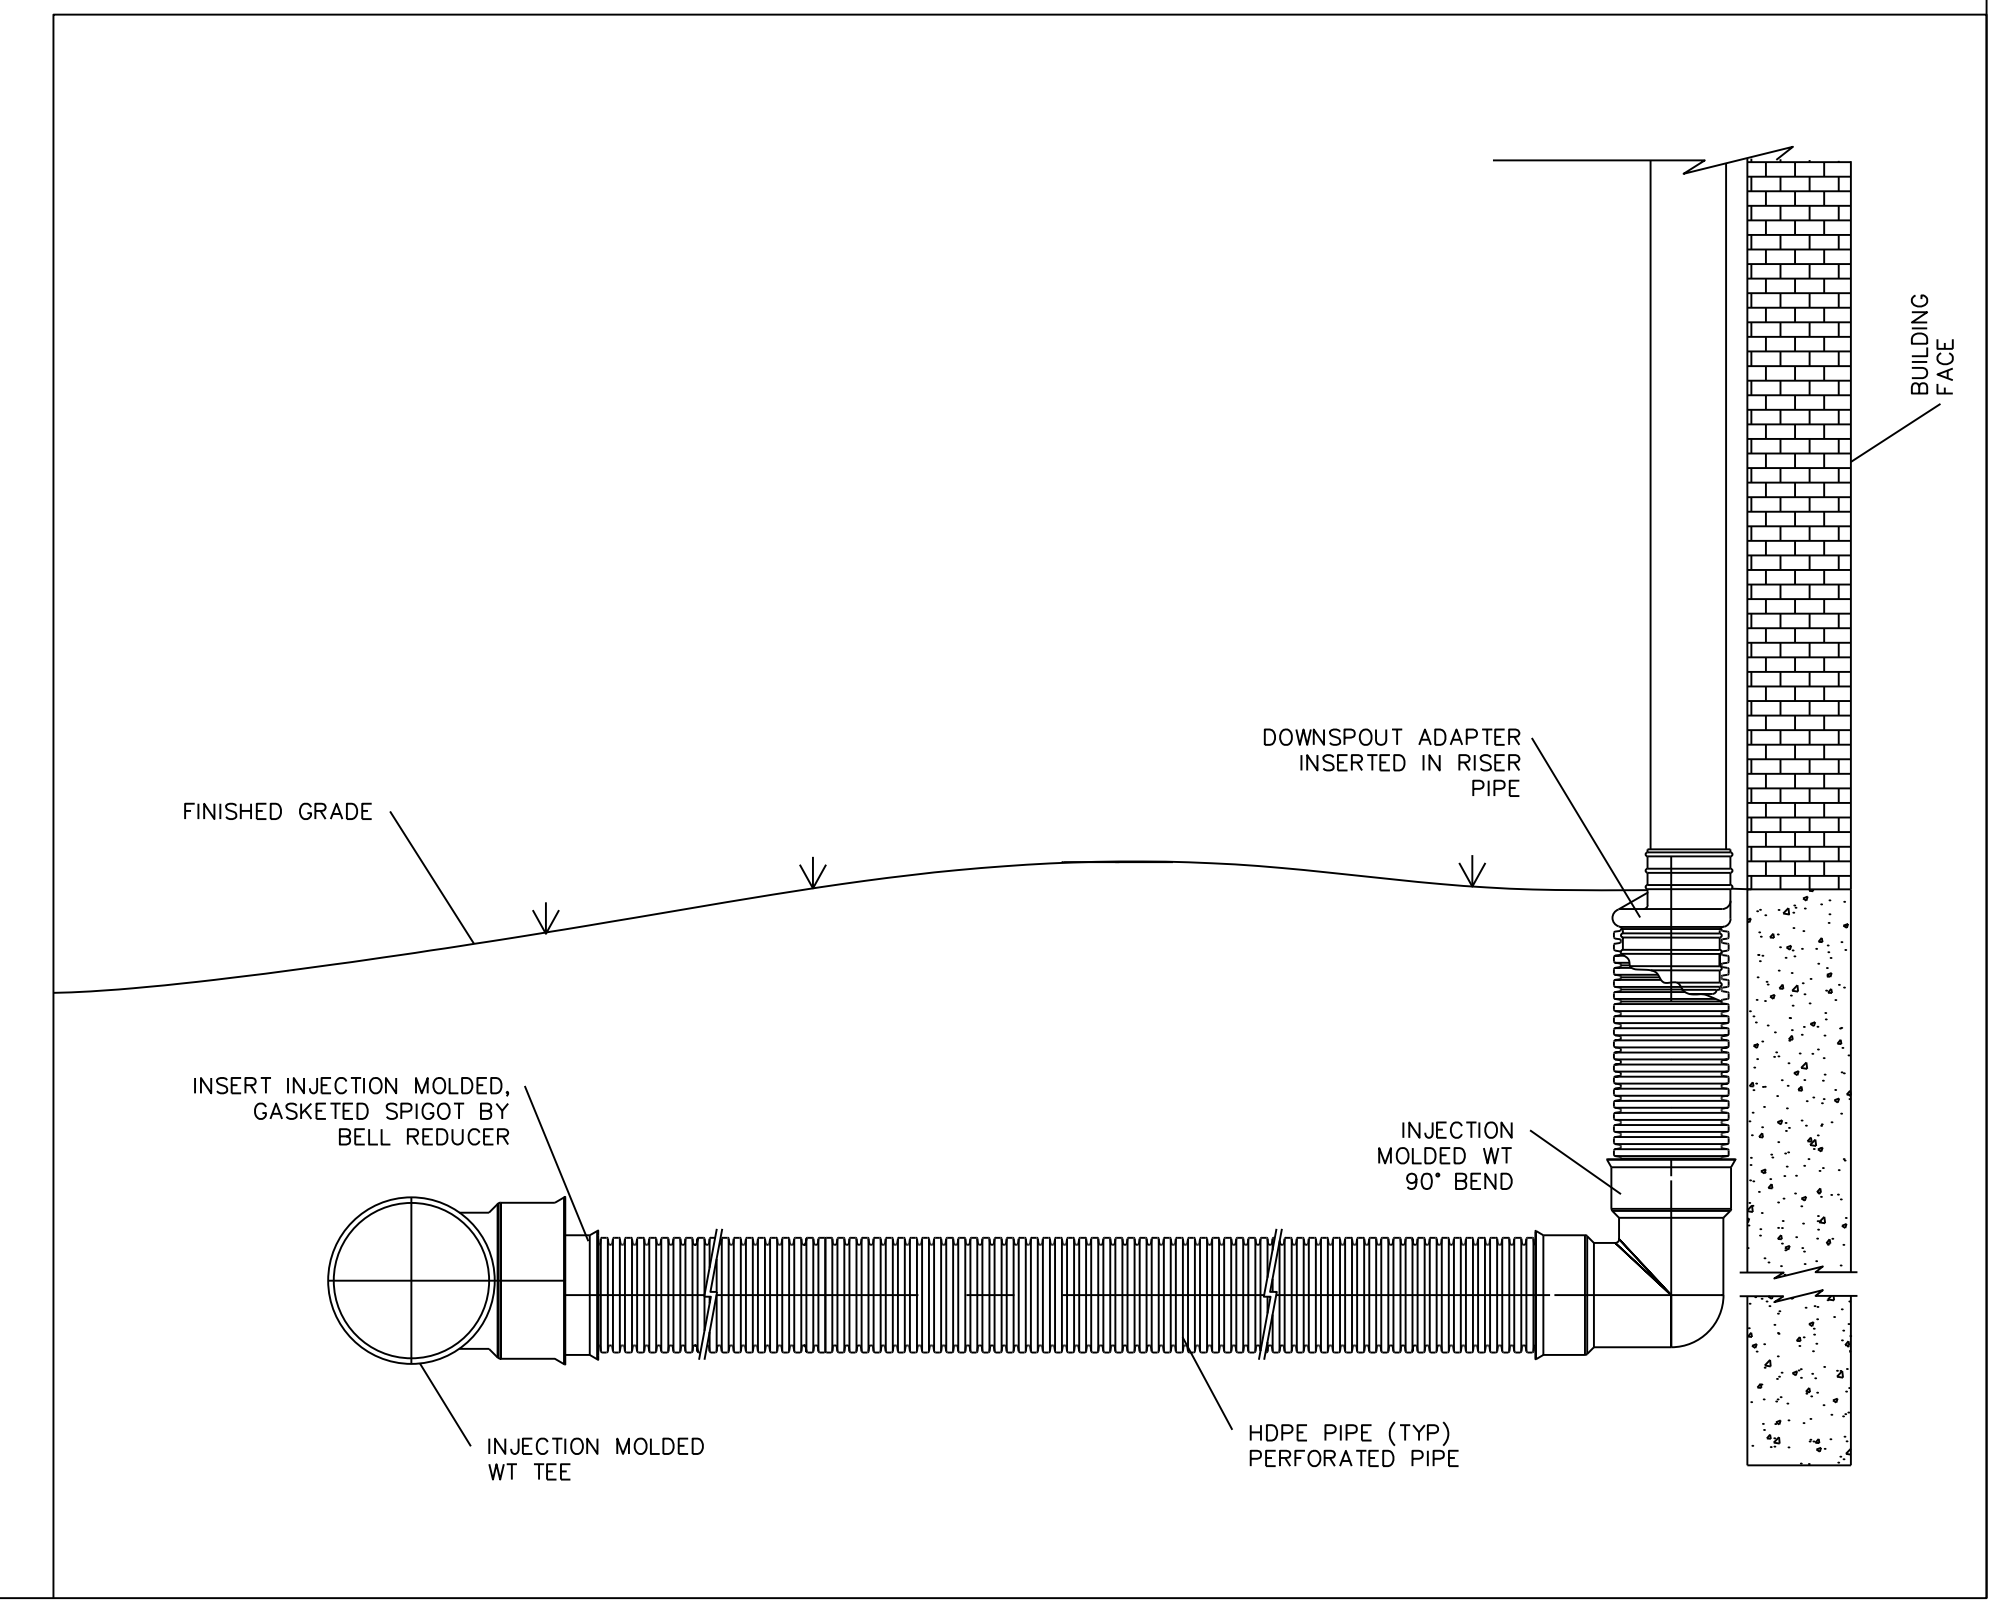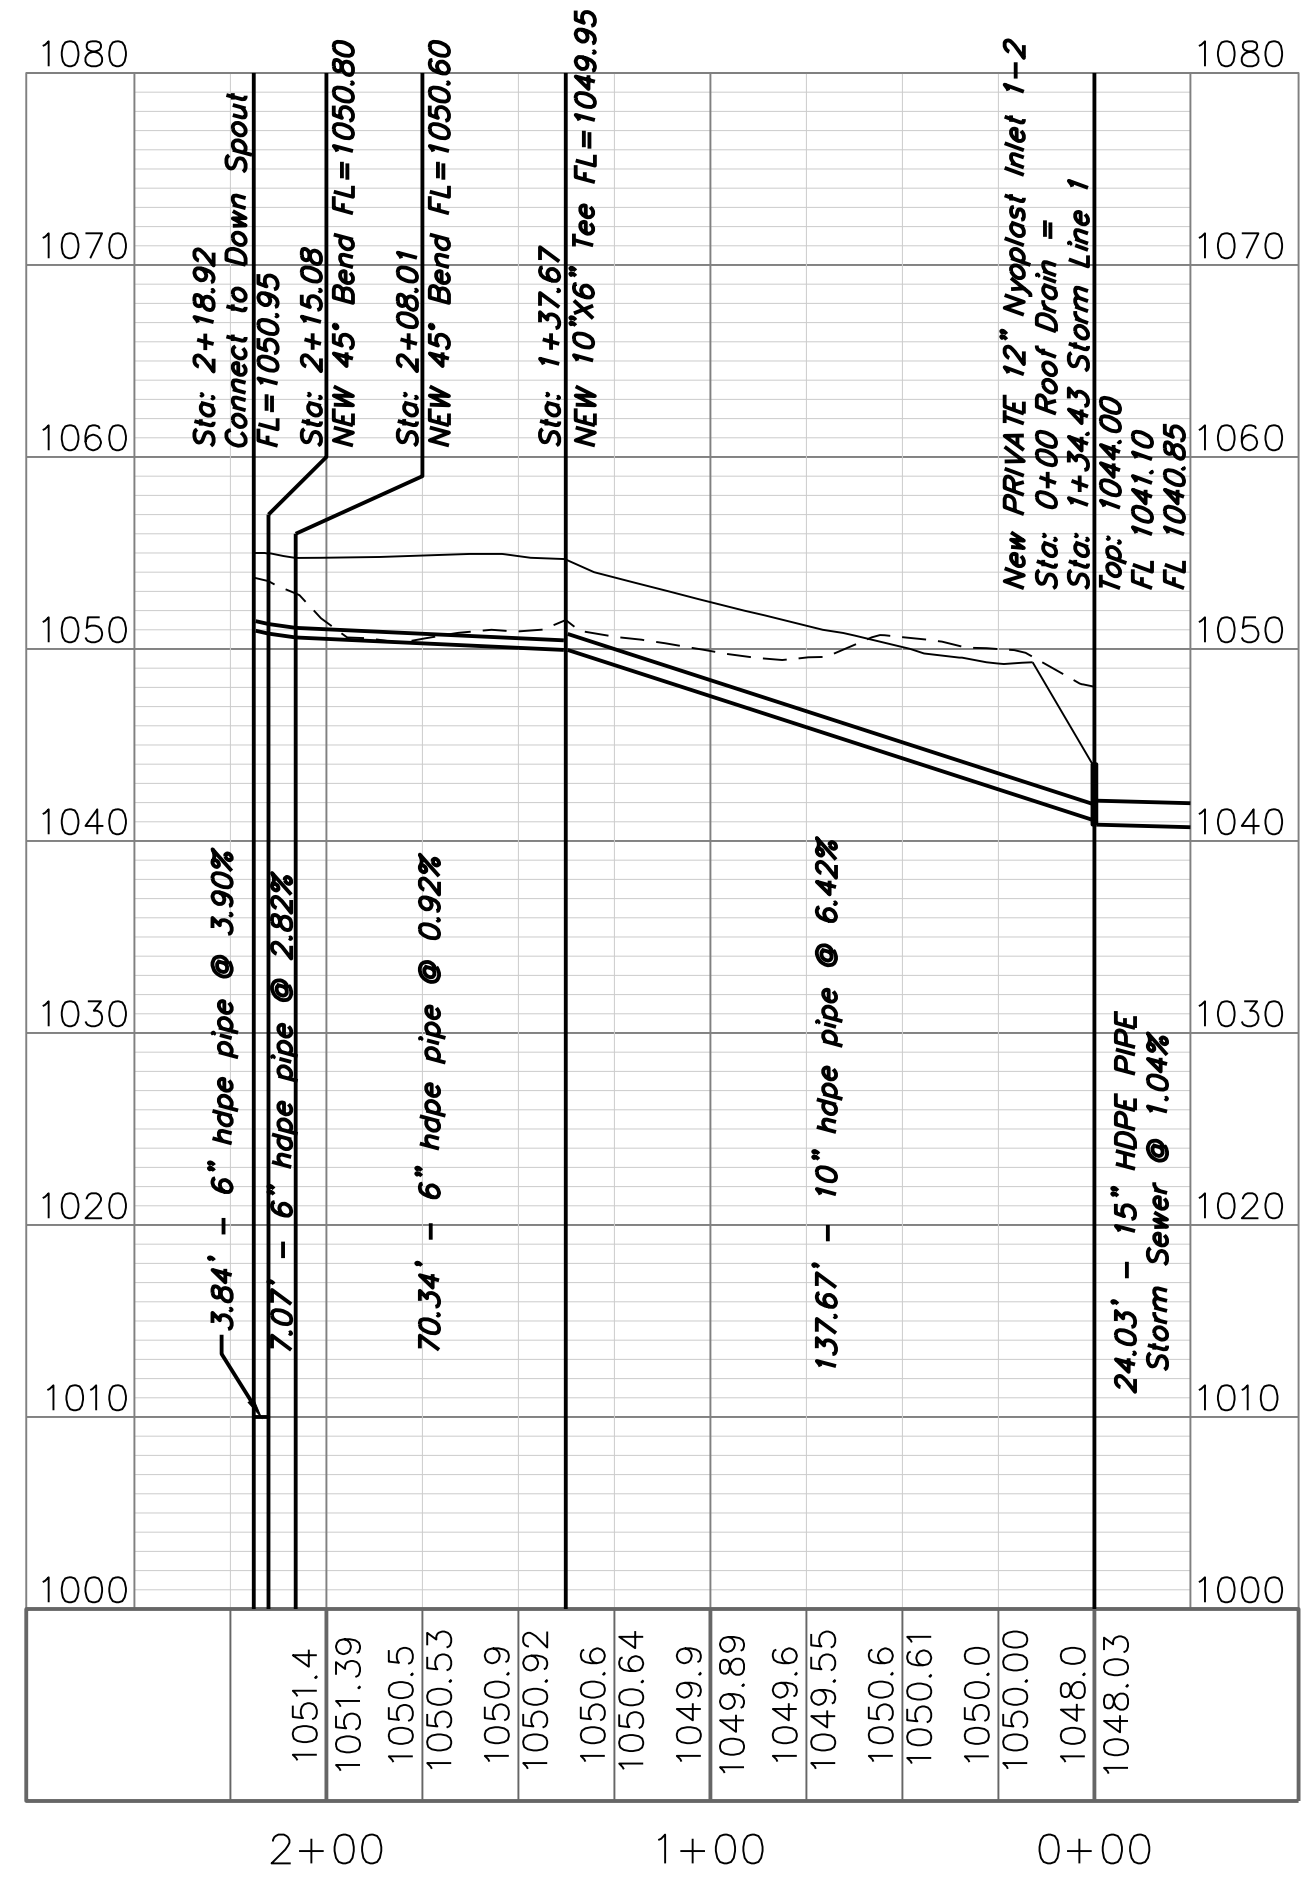

ENGINEERING SOLUTIONS
ENGINEERING & SURVEYING
50 SE 30TH STREET
LEE'S SUMMIT, MO 64082
P: (816) 623-9888 F: (816) 623-9849

Professional Registration
Missouri
Engineering 2005002186-D
Surveying 2005003192-D
Kansas
Engineering E-1696
Surveying LS-218
Oklahoma
Engineering 6254
Nebraska
Engineering CA2821

Construction Plans for:
Reece Nichols
Lee's Summit, Jackson County, Missouri

Project AND
NICHOLS, LSWO
Issue Date:
January 29, 2019

Private Roof Drain Plan
Construction Plans for:
Reece Nichols
Lee's Summit, Jackson County, Missouri

Matthew J. Schlicht
MO PE 2006019708
KS PE 19071
OK PE 25526

REVISIONS
Revised 4/2/19
Revised 5/8/19
Revised 6/6/19

C. 302