



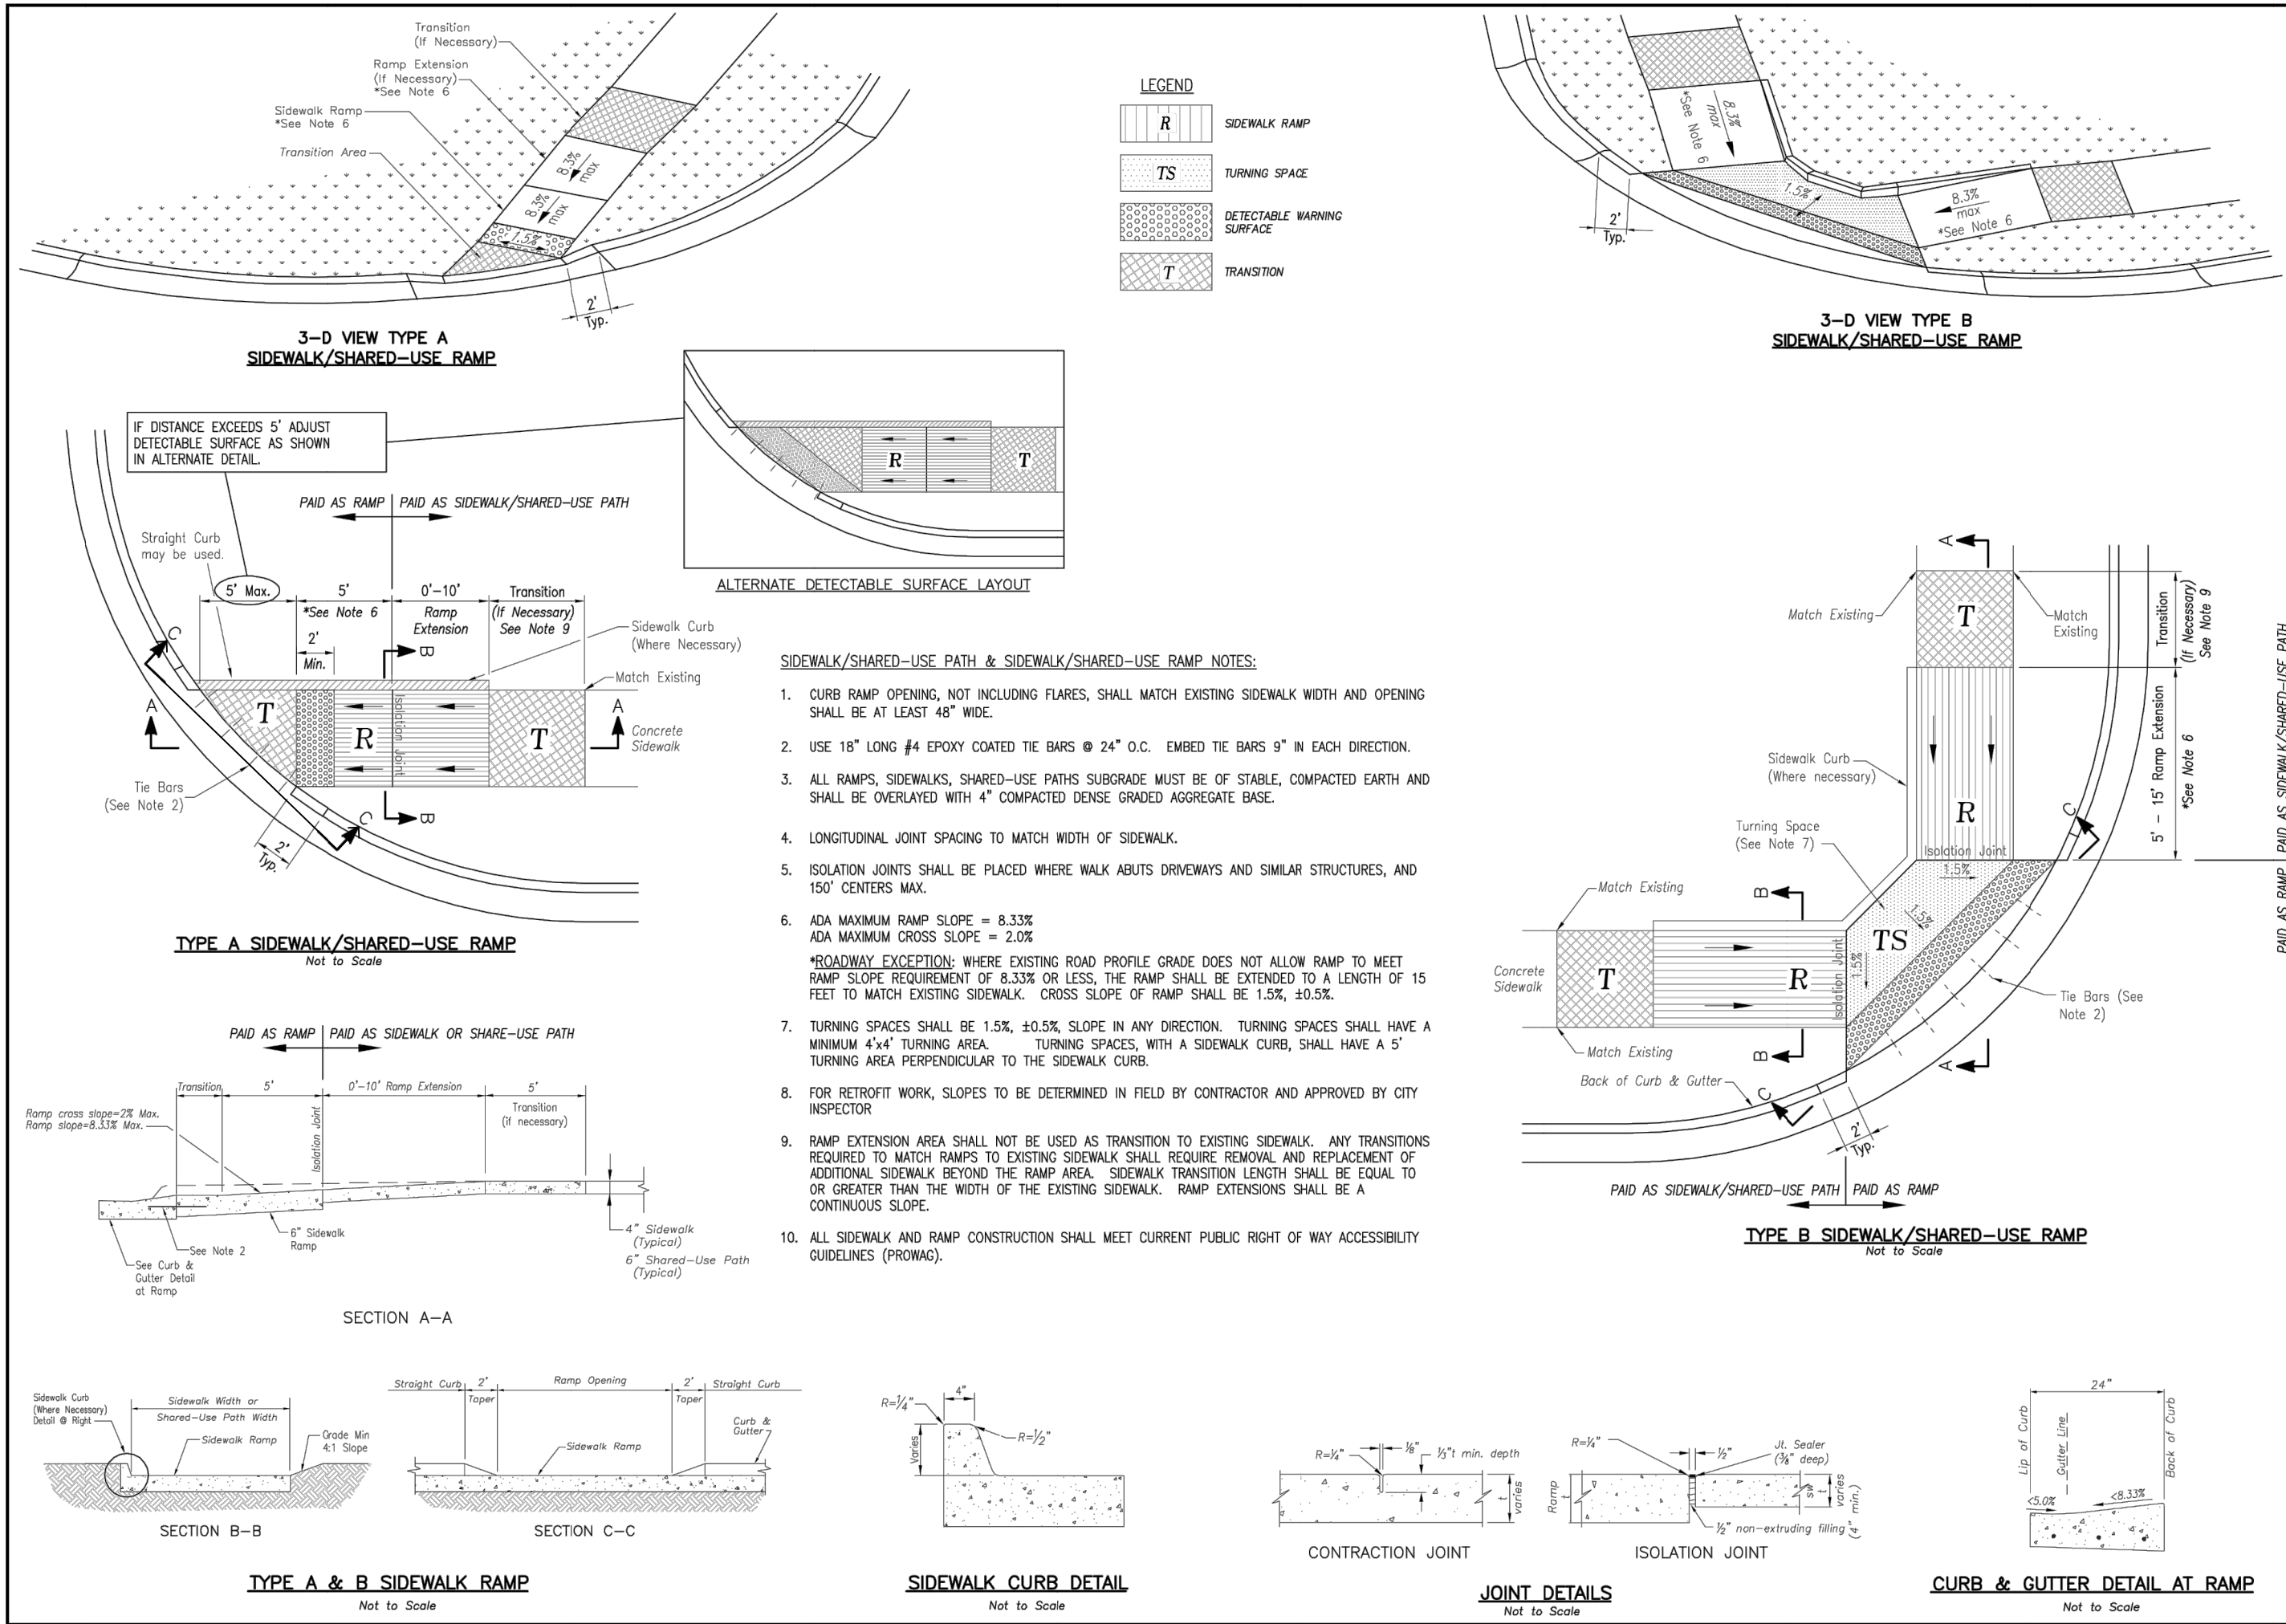


LEE'S SUMMIT
MISSOURI




STANDARD DETAILS
CITY OF LEE'S SUMMIT, MO
LEE'S SUMMIT, JACKSON COUNTY, MO
ADA RAMP RETROFIT DETAIL
GEN-3A

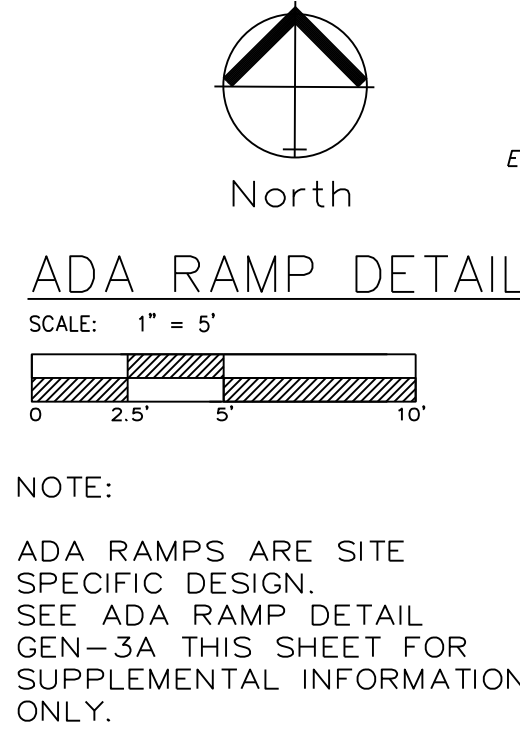

NOTE:
ADA RAMP ARE SITE SPECIFIC DESIGN. SEE ADA RAMP DETAIL GEN-3A THIS SHEET FOR SUPPLEMENTAL INFORMATION ONLY.

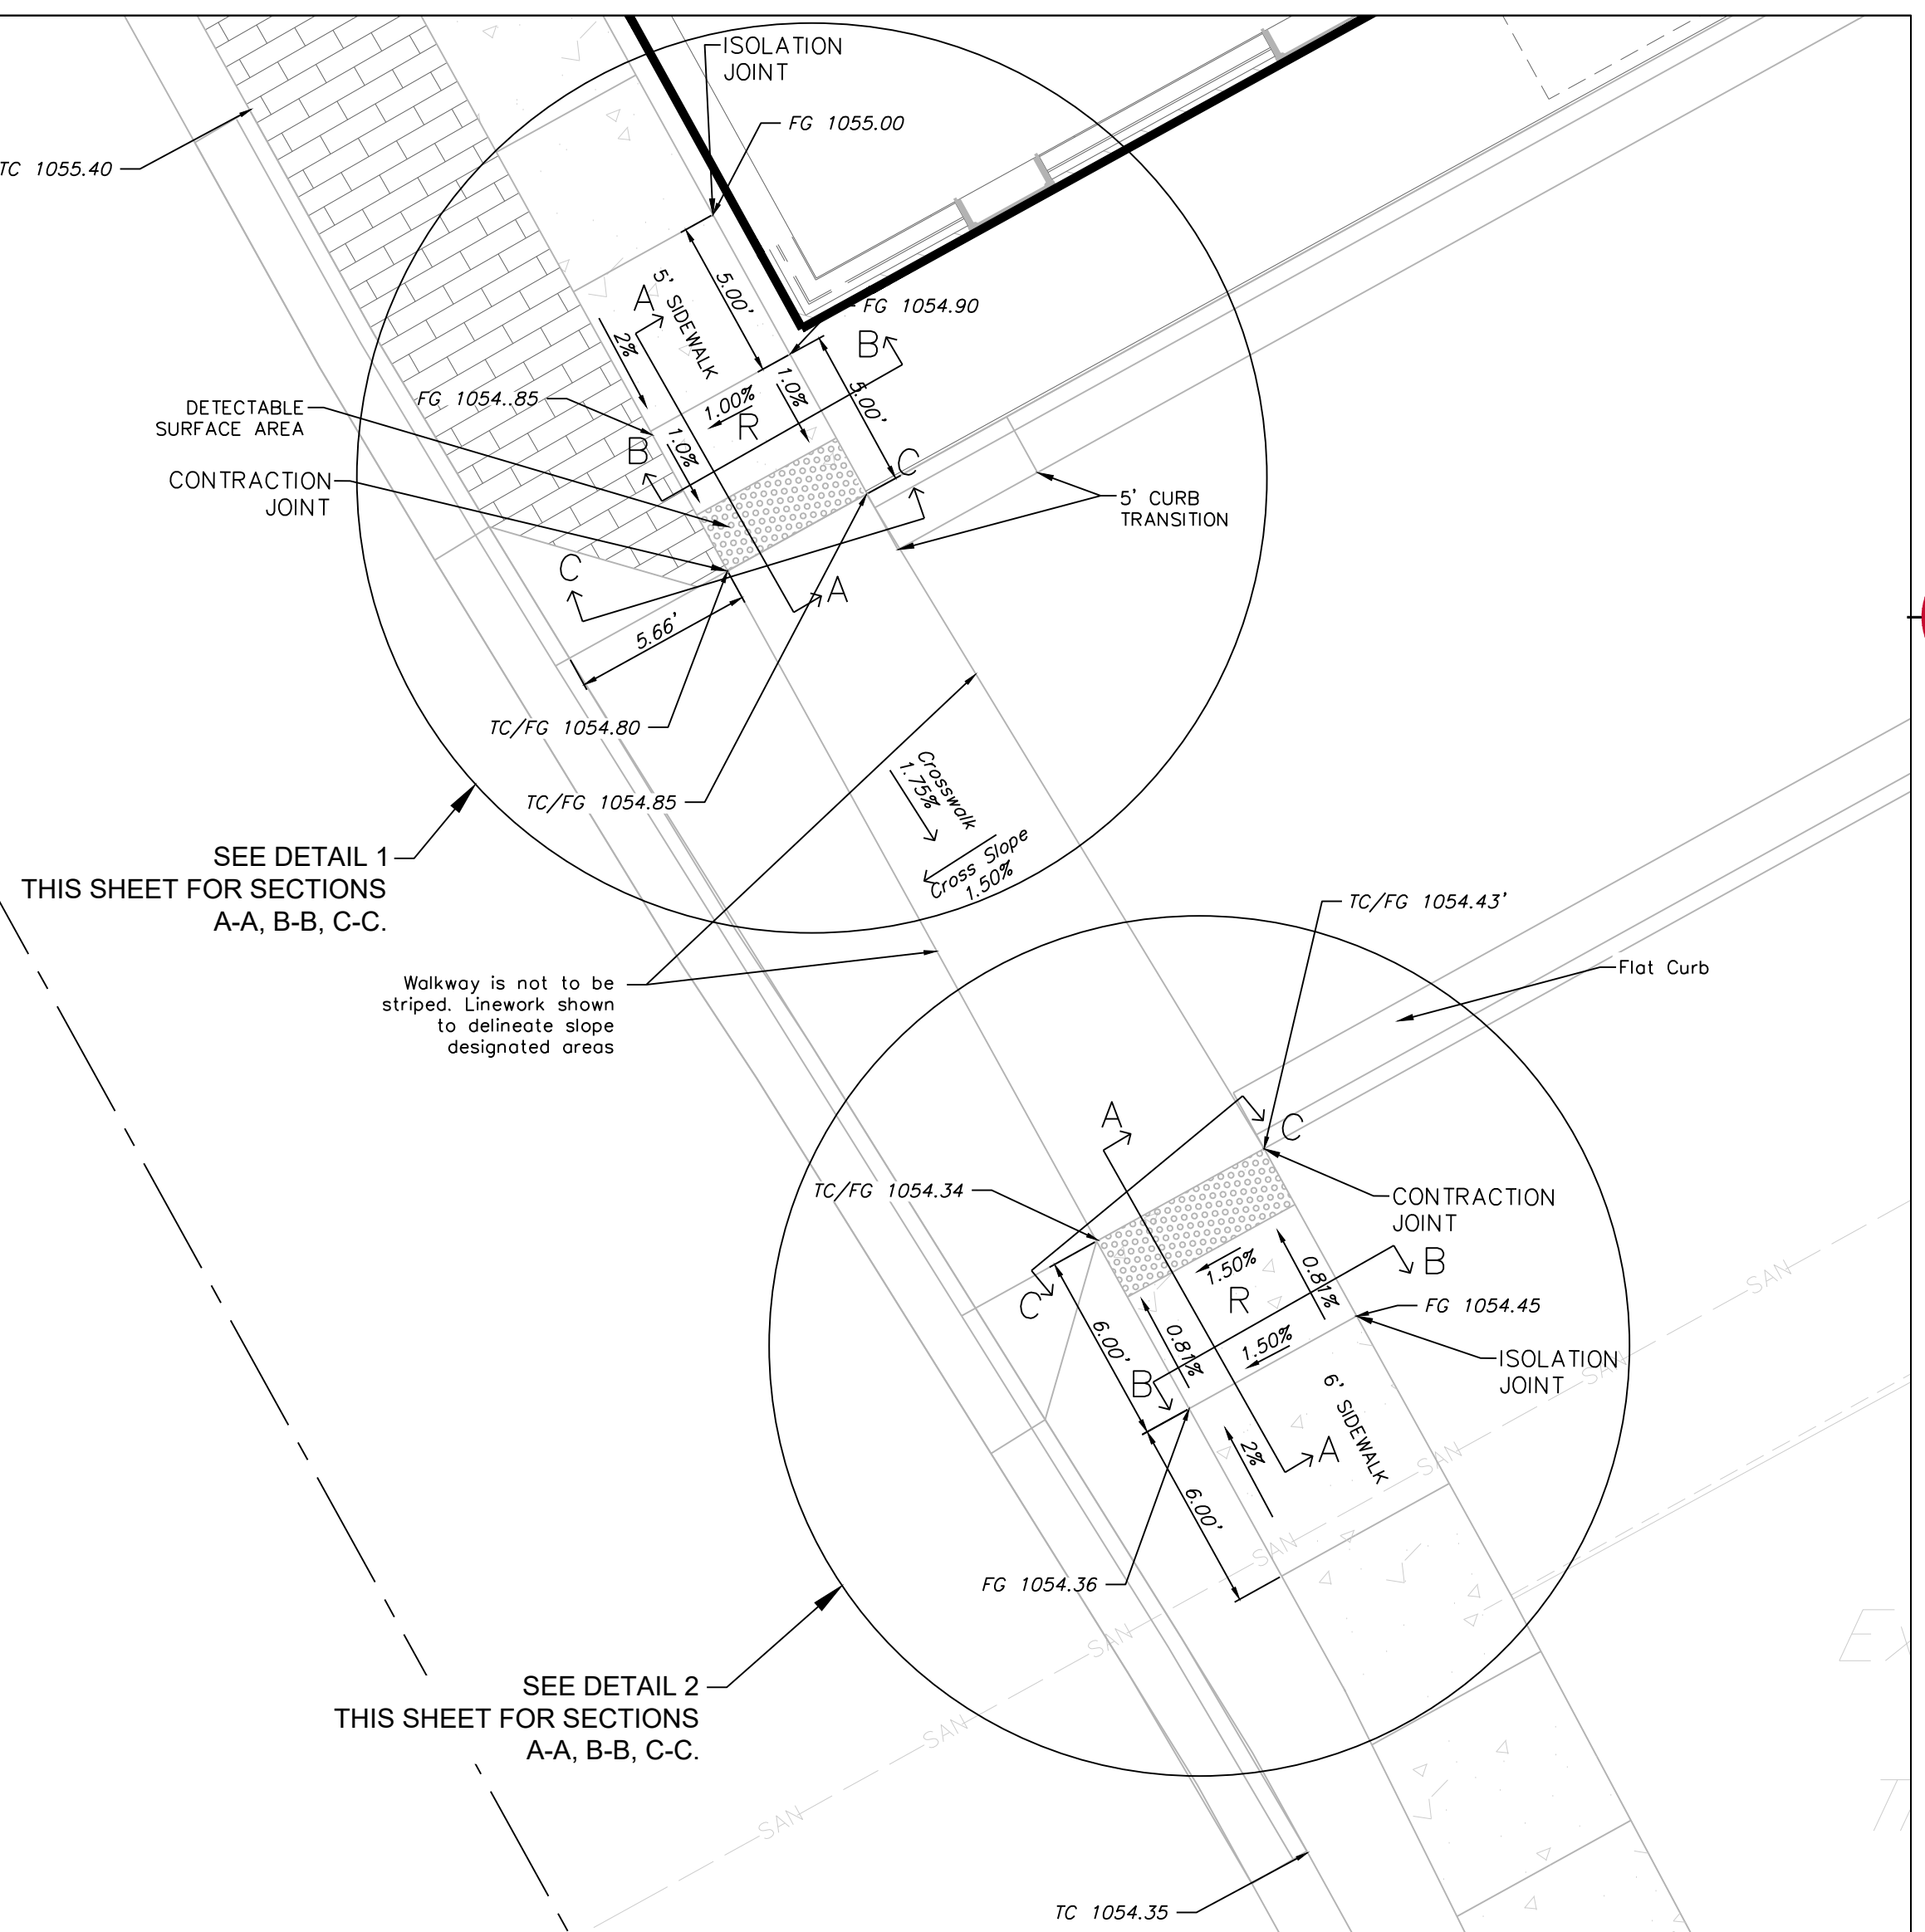

NOTE:
SEE SHEET C.600 FOR STANDARD DETAILS.

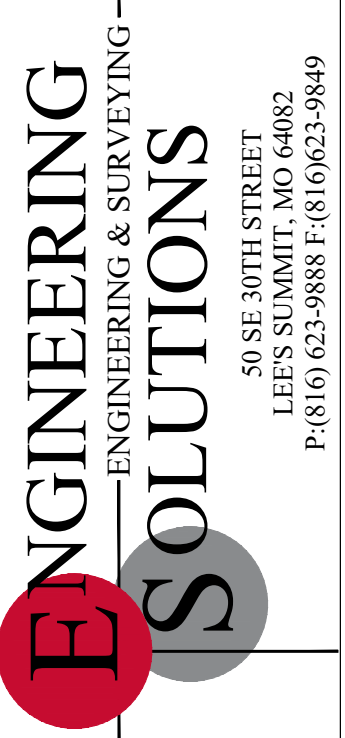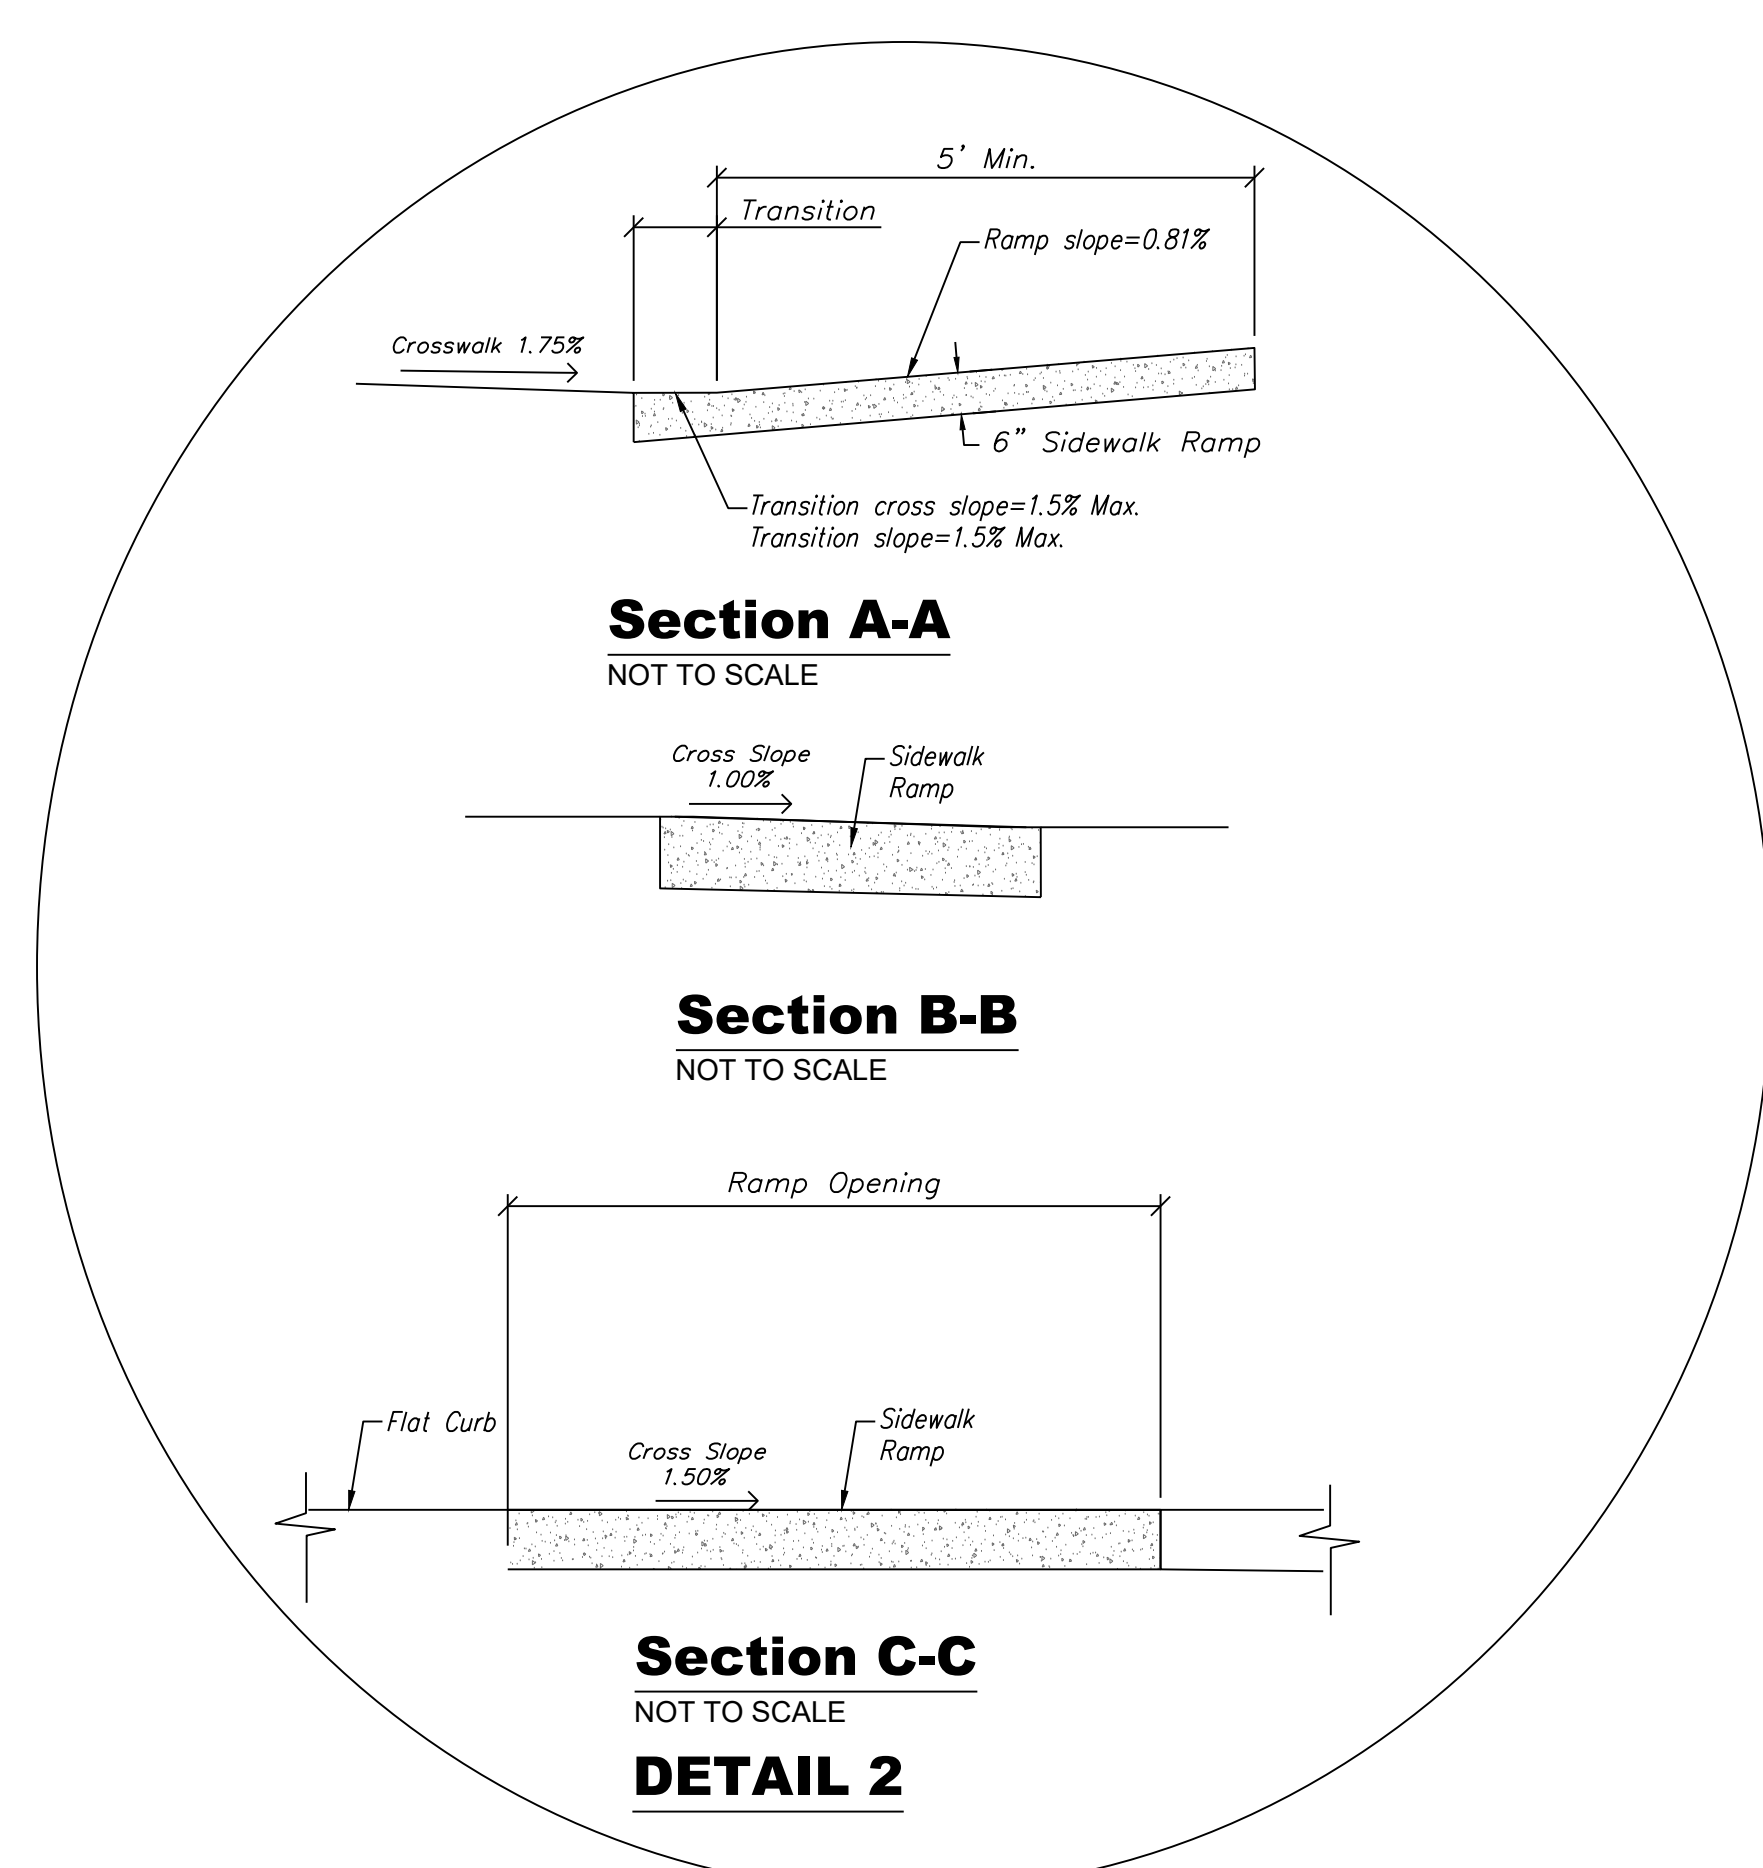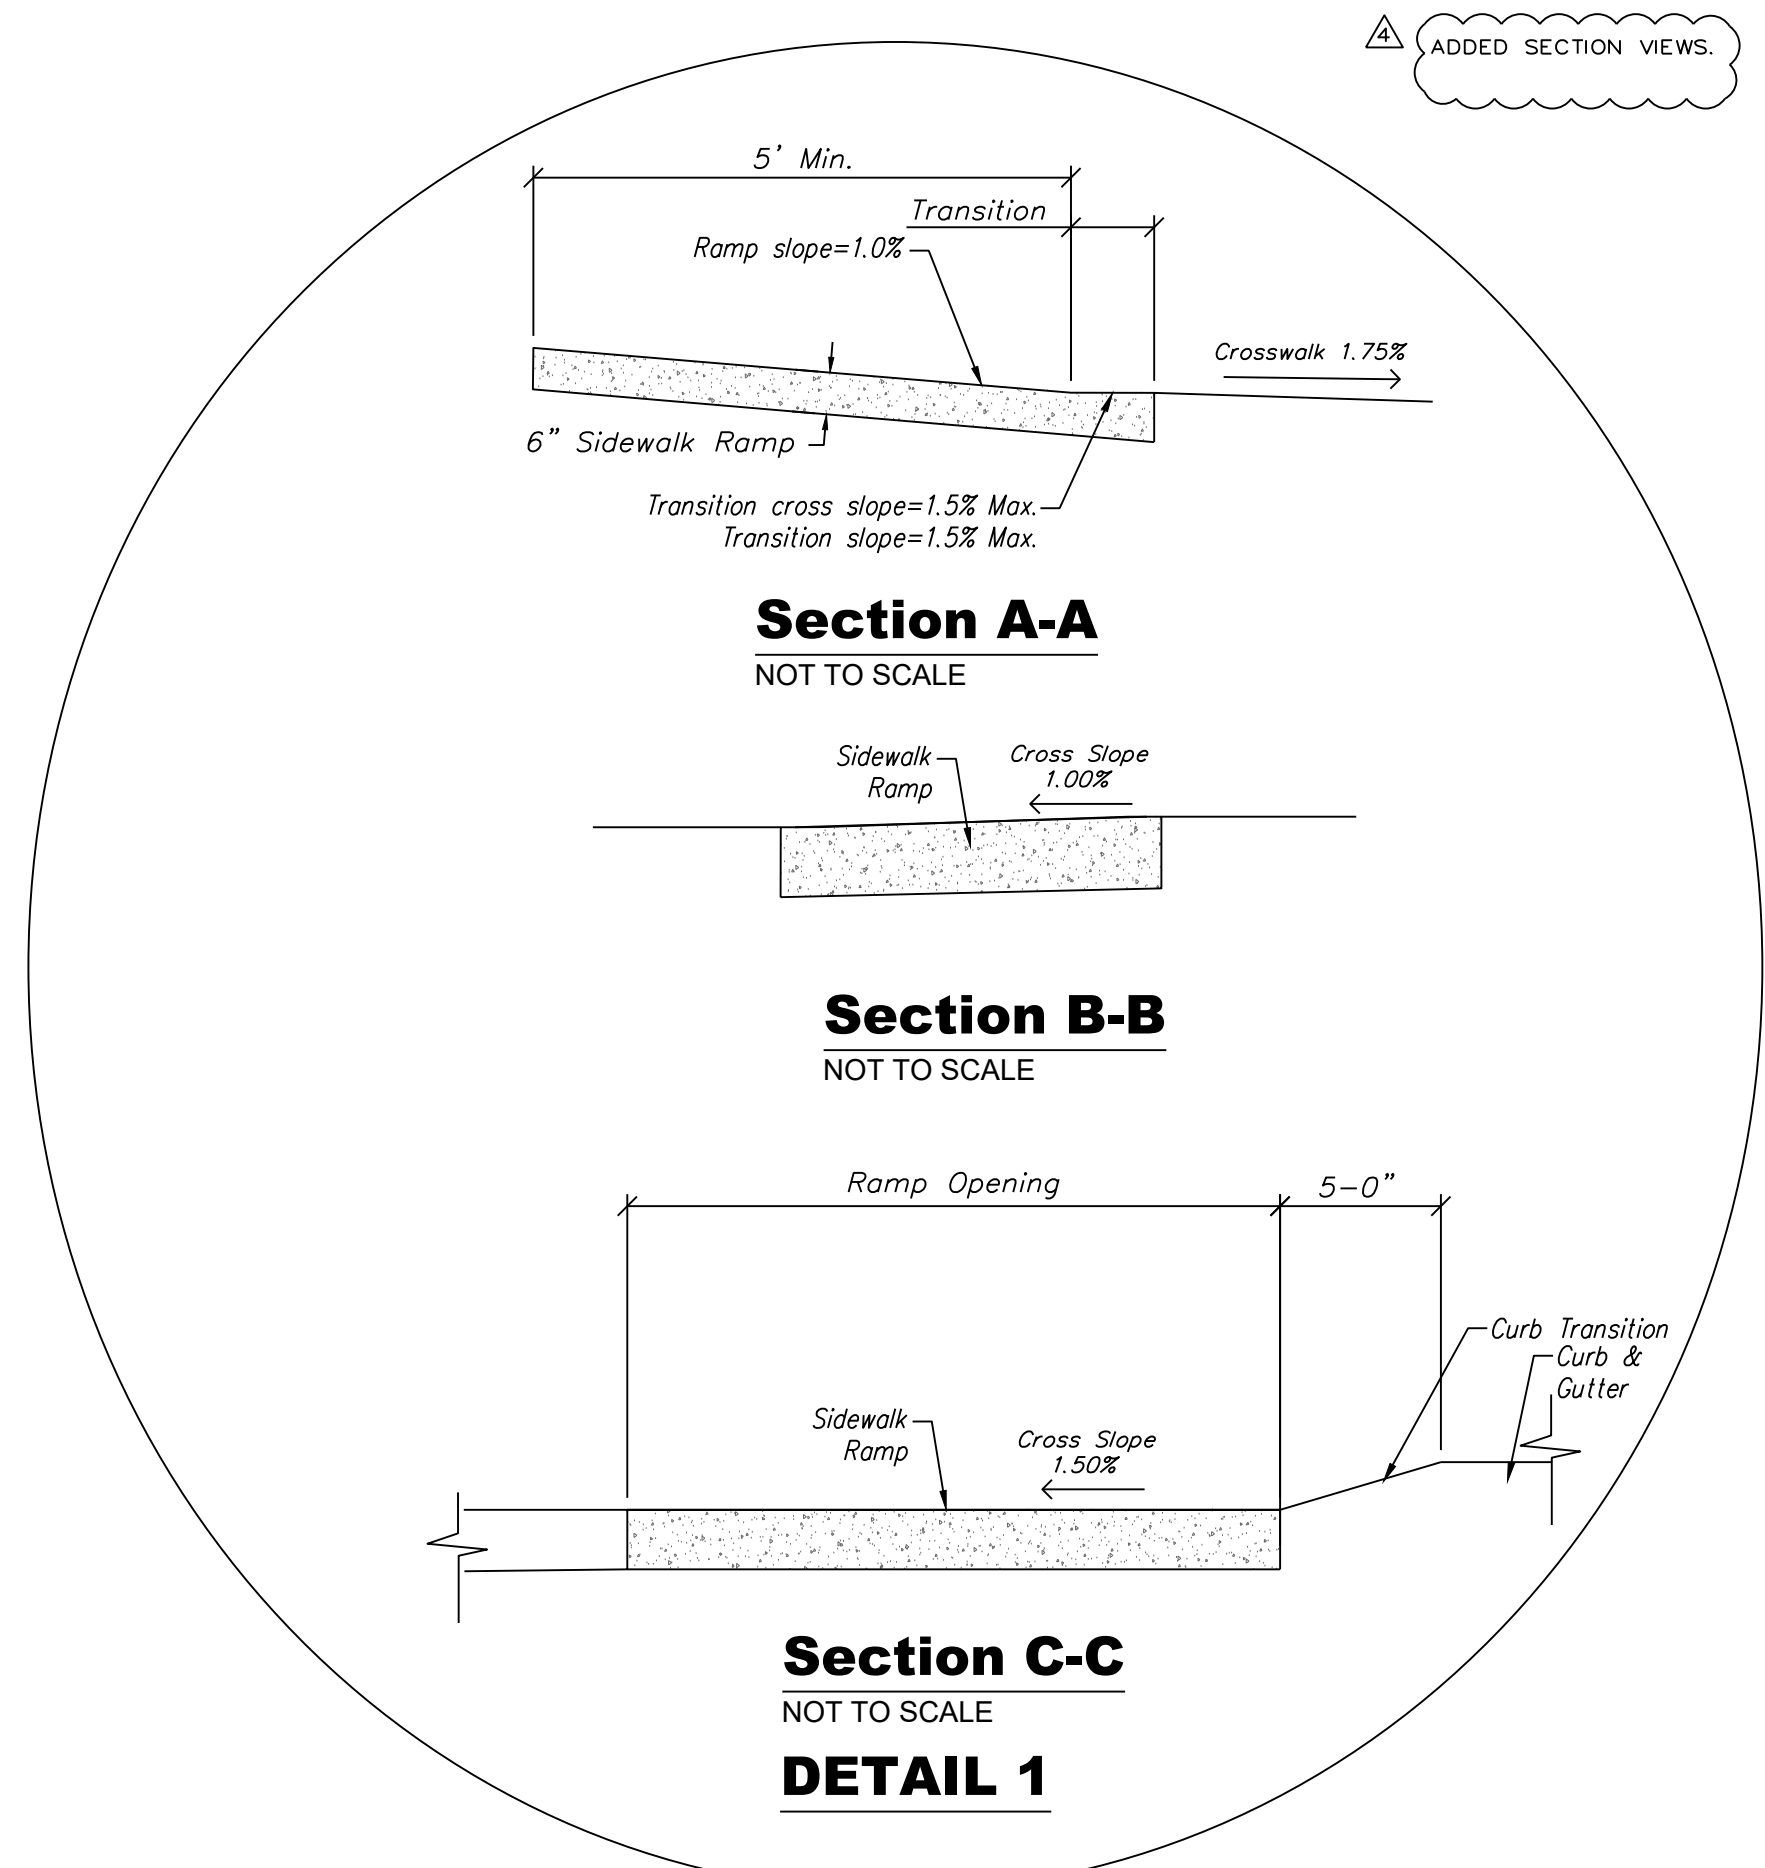


Professional Registration
Missouri
Engineering 2005002185-D
Surveying 200500019-D
Kansas
Engineering E-1895
Surveying LS-219
Oklahoma
Engineering 6254
Nebraska
Engineering CA2821

Construction Plans for:
Reece Nichols
Lee's Summit, Jackson County, Missouri

Project AND
NICHOLS, LSW
Date of Plans
January 29, 2019

ADA SPOT ELEVATIONS AND DETAILS
Construction Plans for:
Reece Nichols
Lee's Summit, Jackson County, Missouri

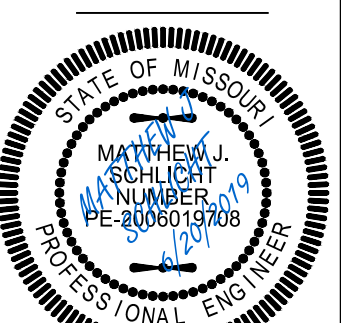

Matthew J. Schlicht
MO PE 2006019708
KS PE 19071
OK PE 255226
REVISIONS
Revised 4/2/19
Revised 5/8/19
Revised 6/6/19
Revised 6/20/19