
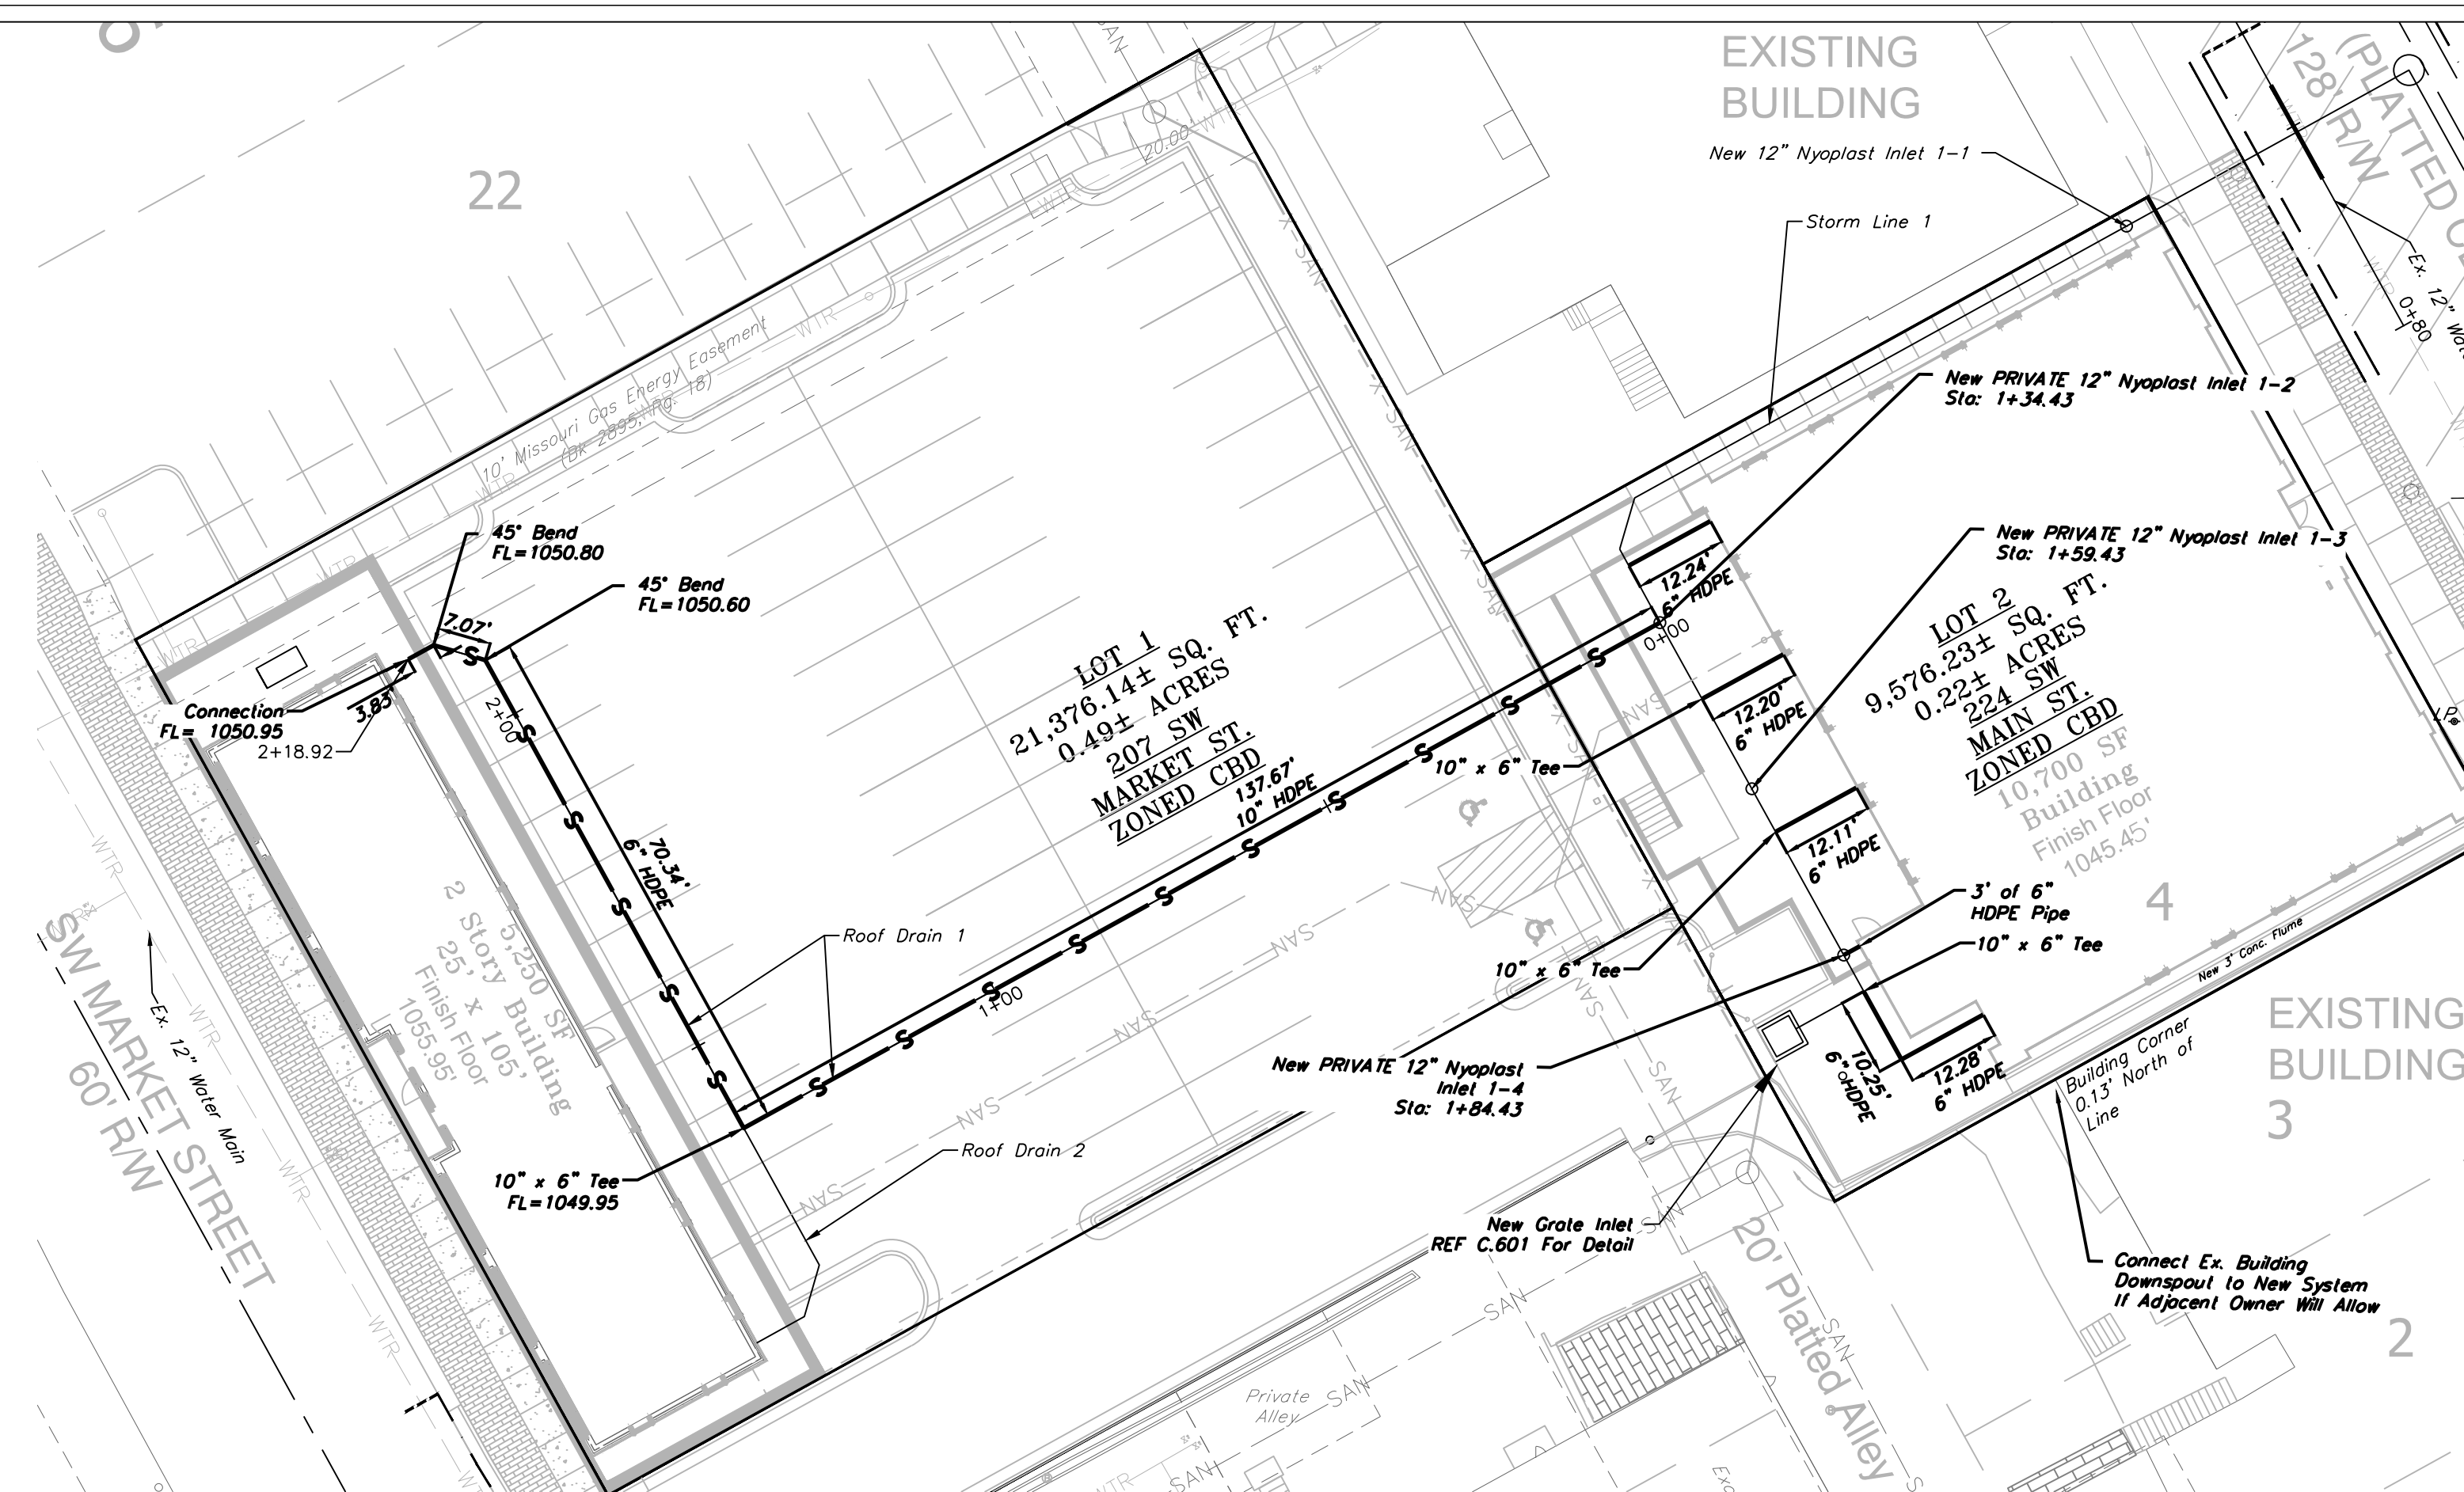


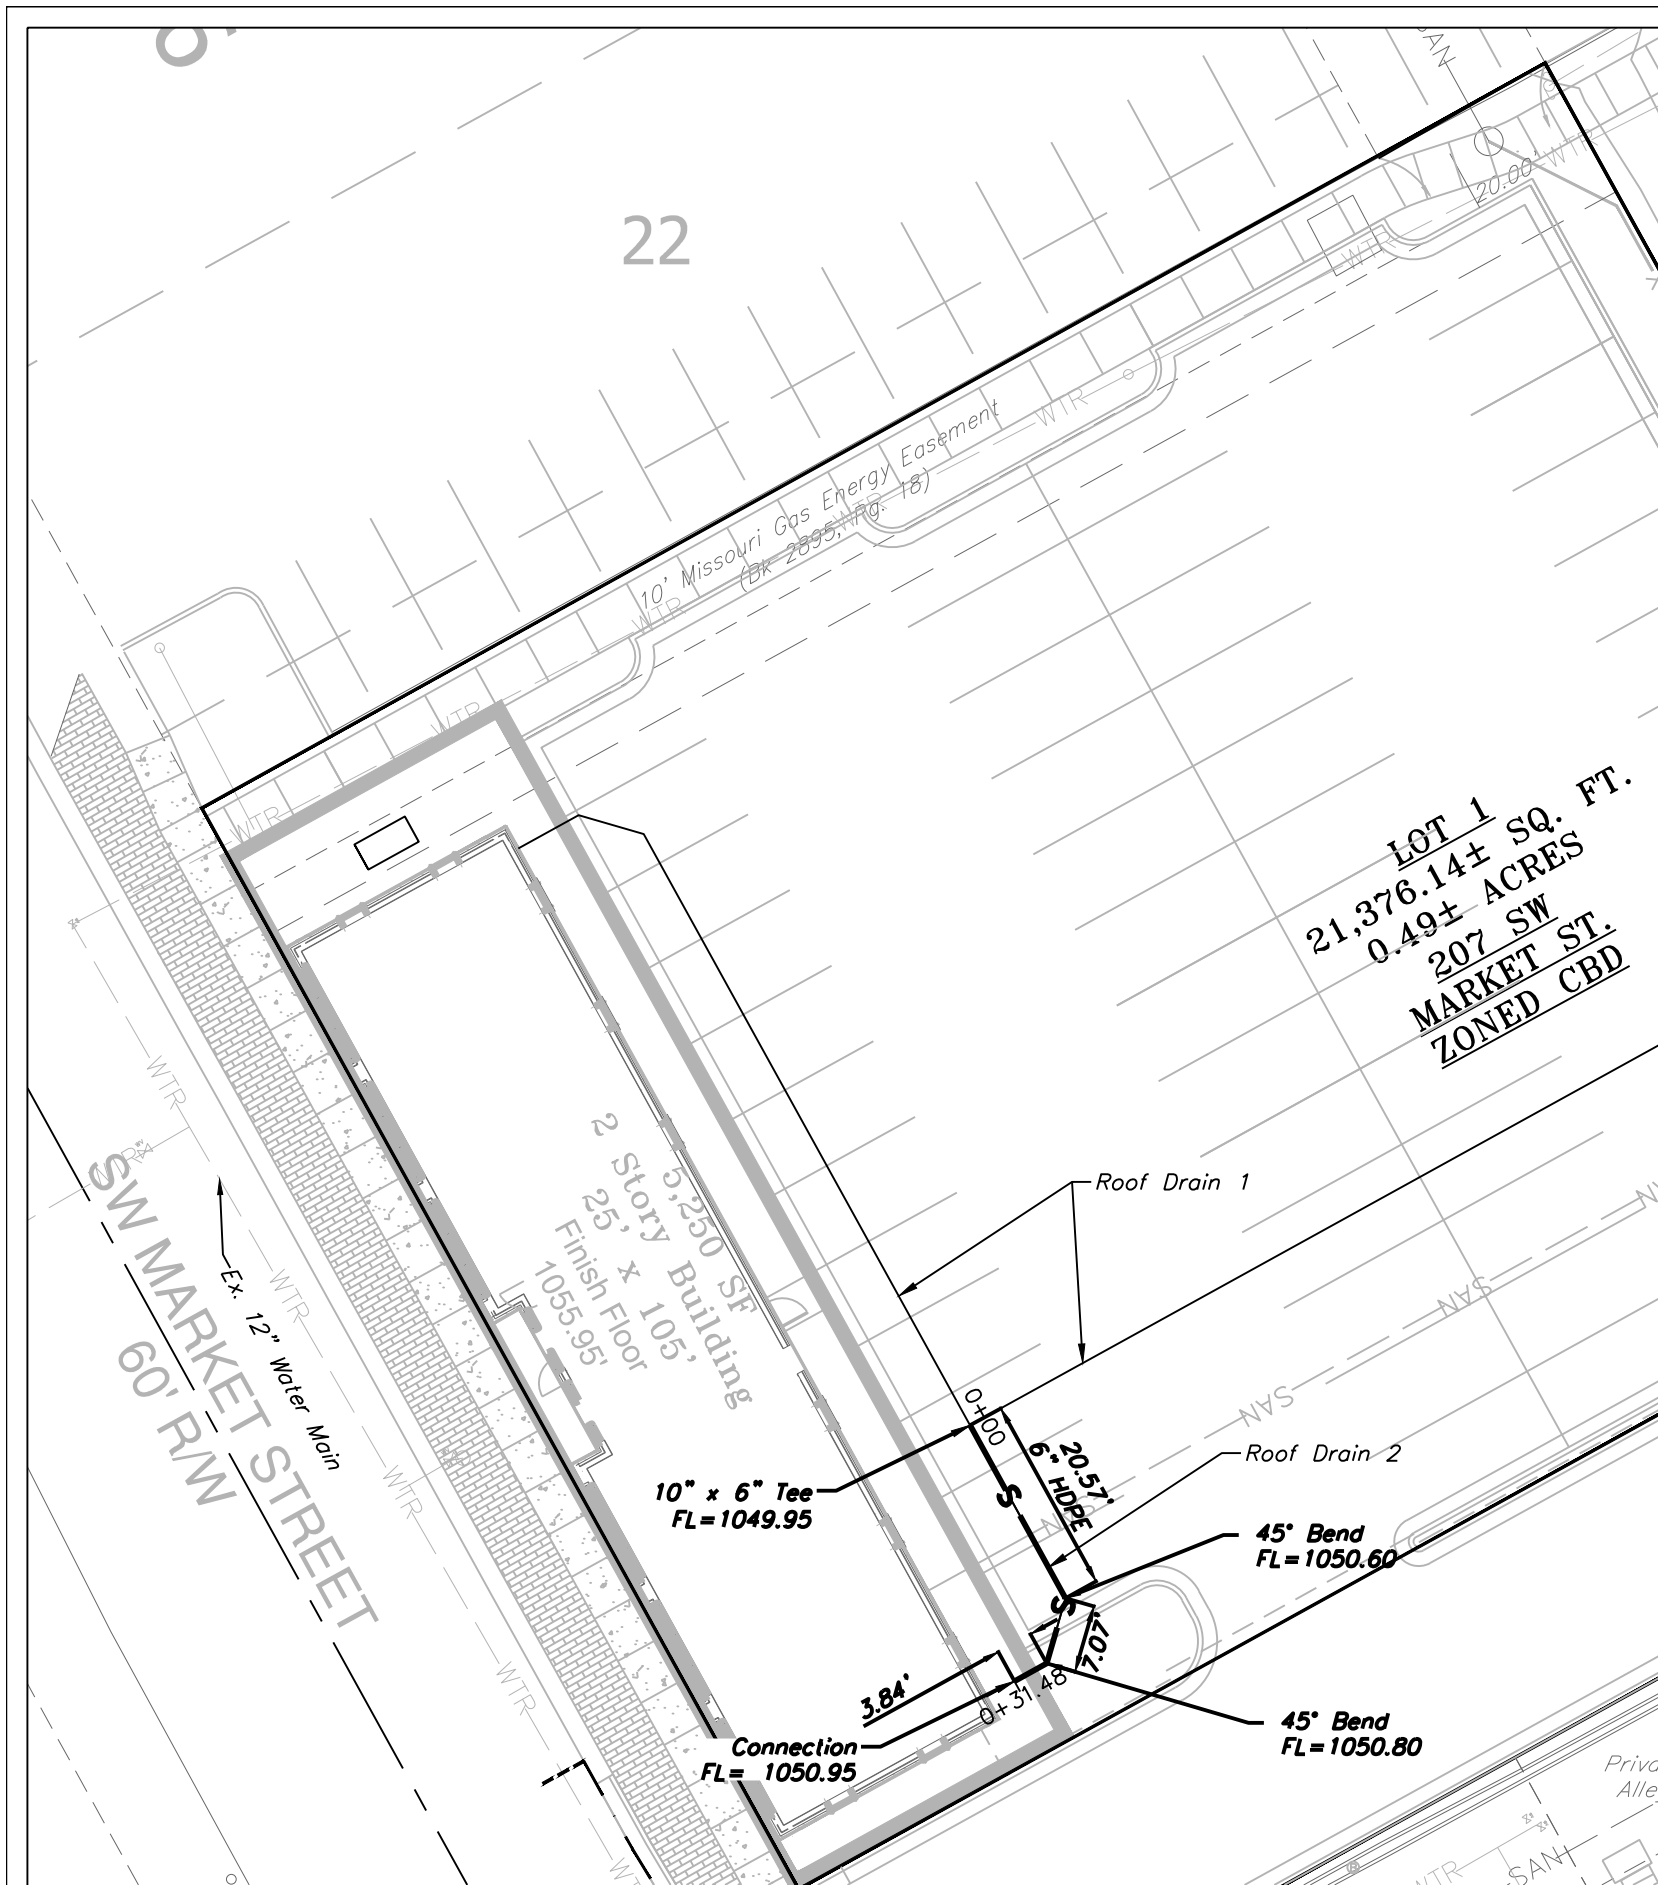


PRIVATE ROOF DRAIN PLAN  
SCALE: 1" = 20'



### LEGEND

- EXISTING SANITARY SEWER: X-SAN
- EXISTING STORM SEWER: XSTM
- EXISTING WATER MAIN: WTR
- NEW STORM SEWER: ST
- NEW ROOF DRAIN SYSTEM: S

## ROOF DRAIN 2

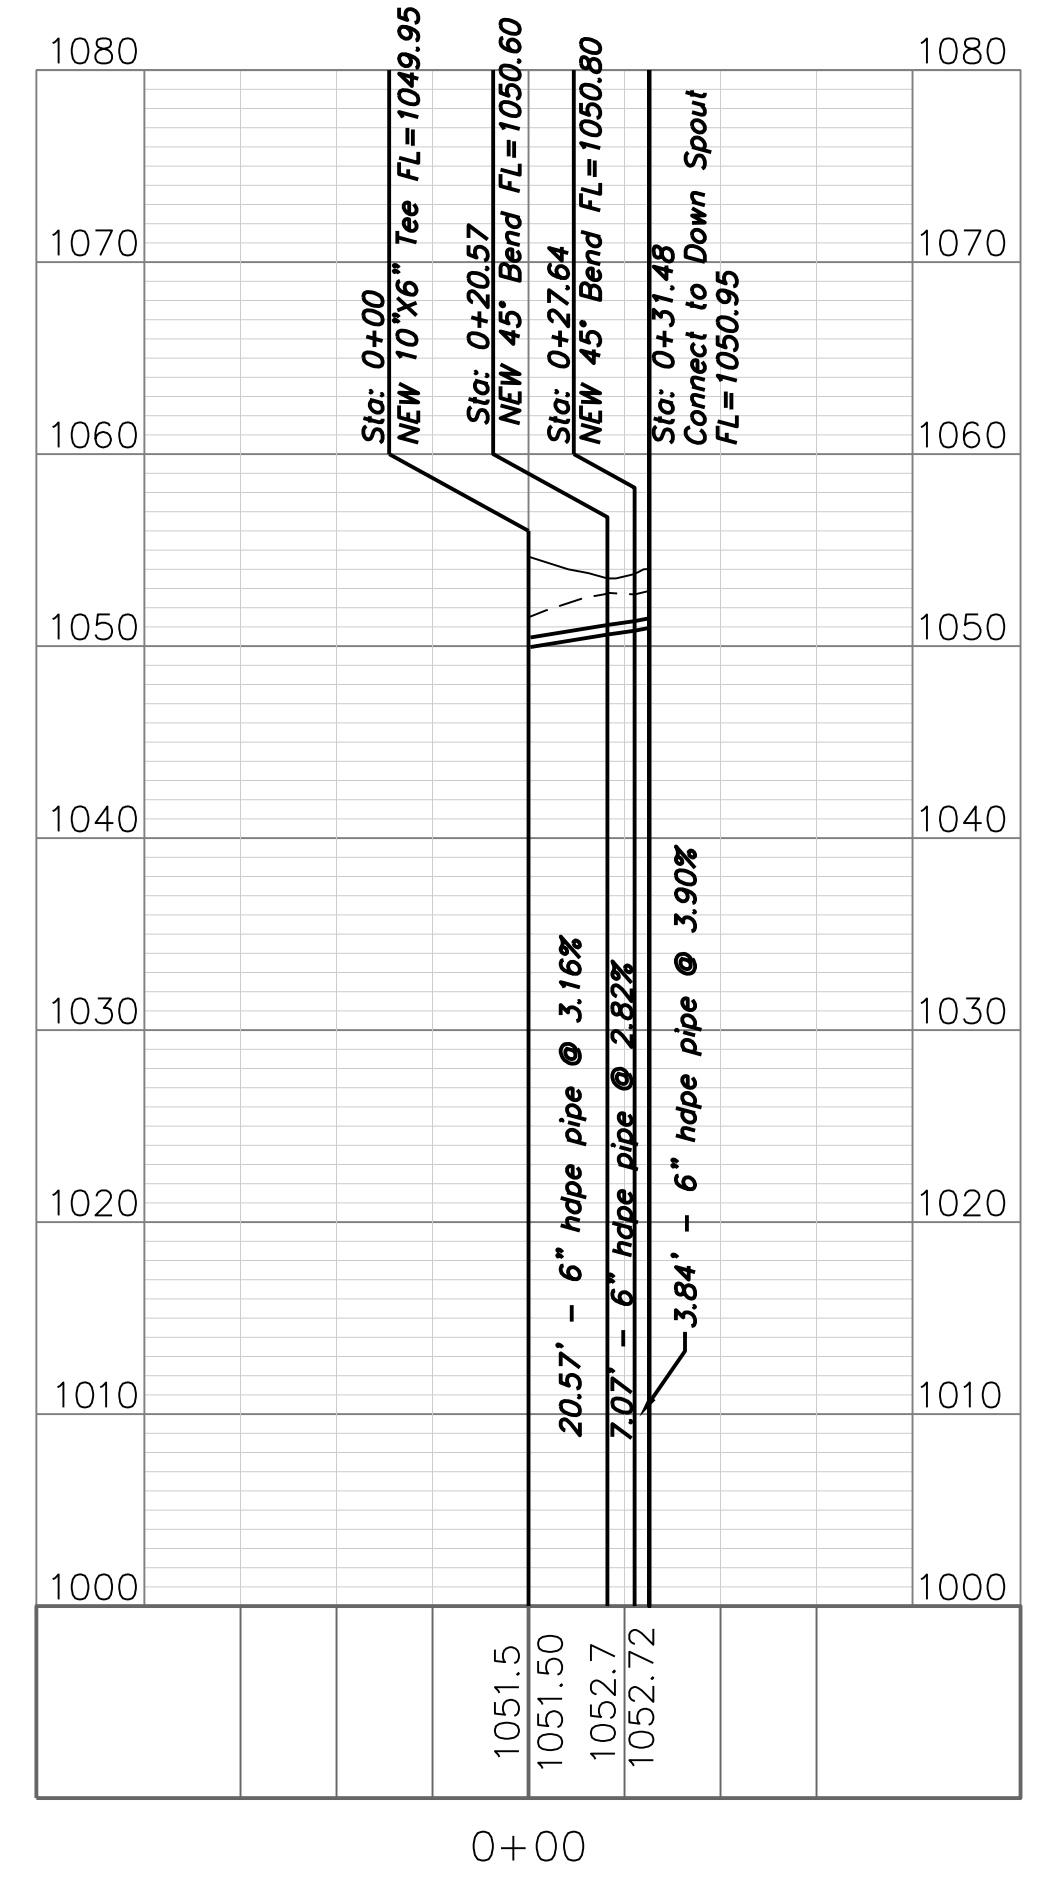

## ROOF DRAIN

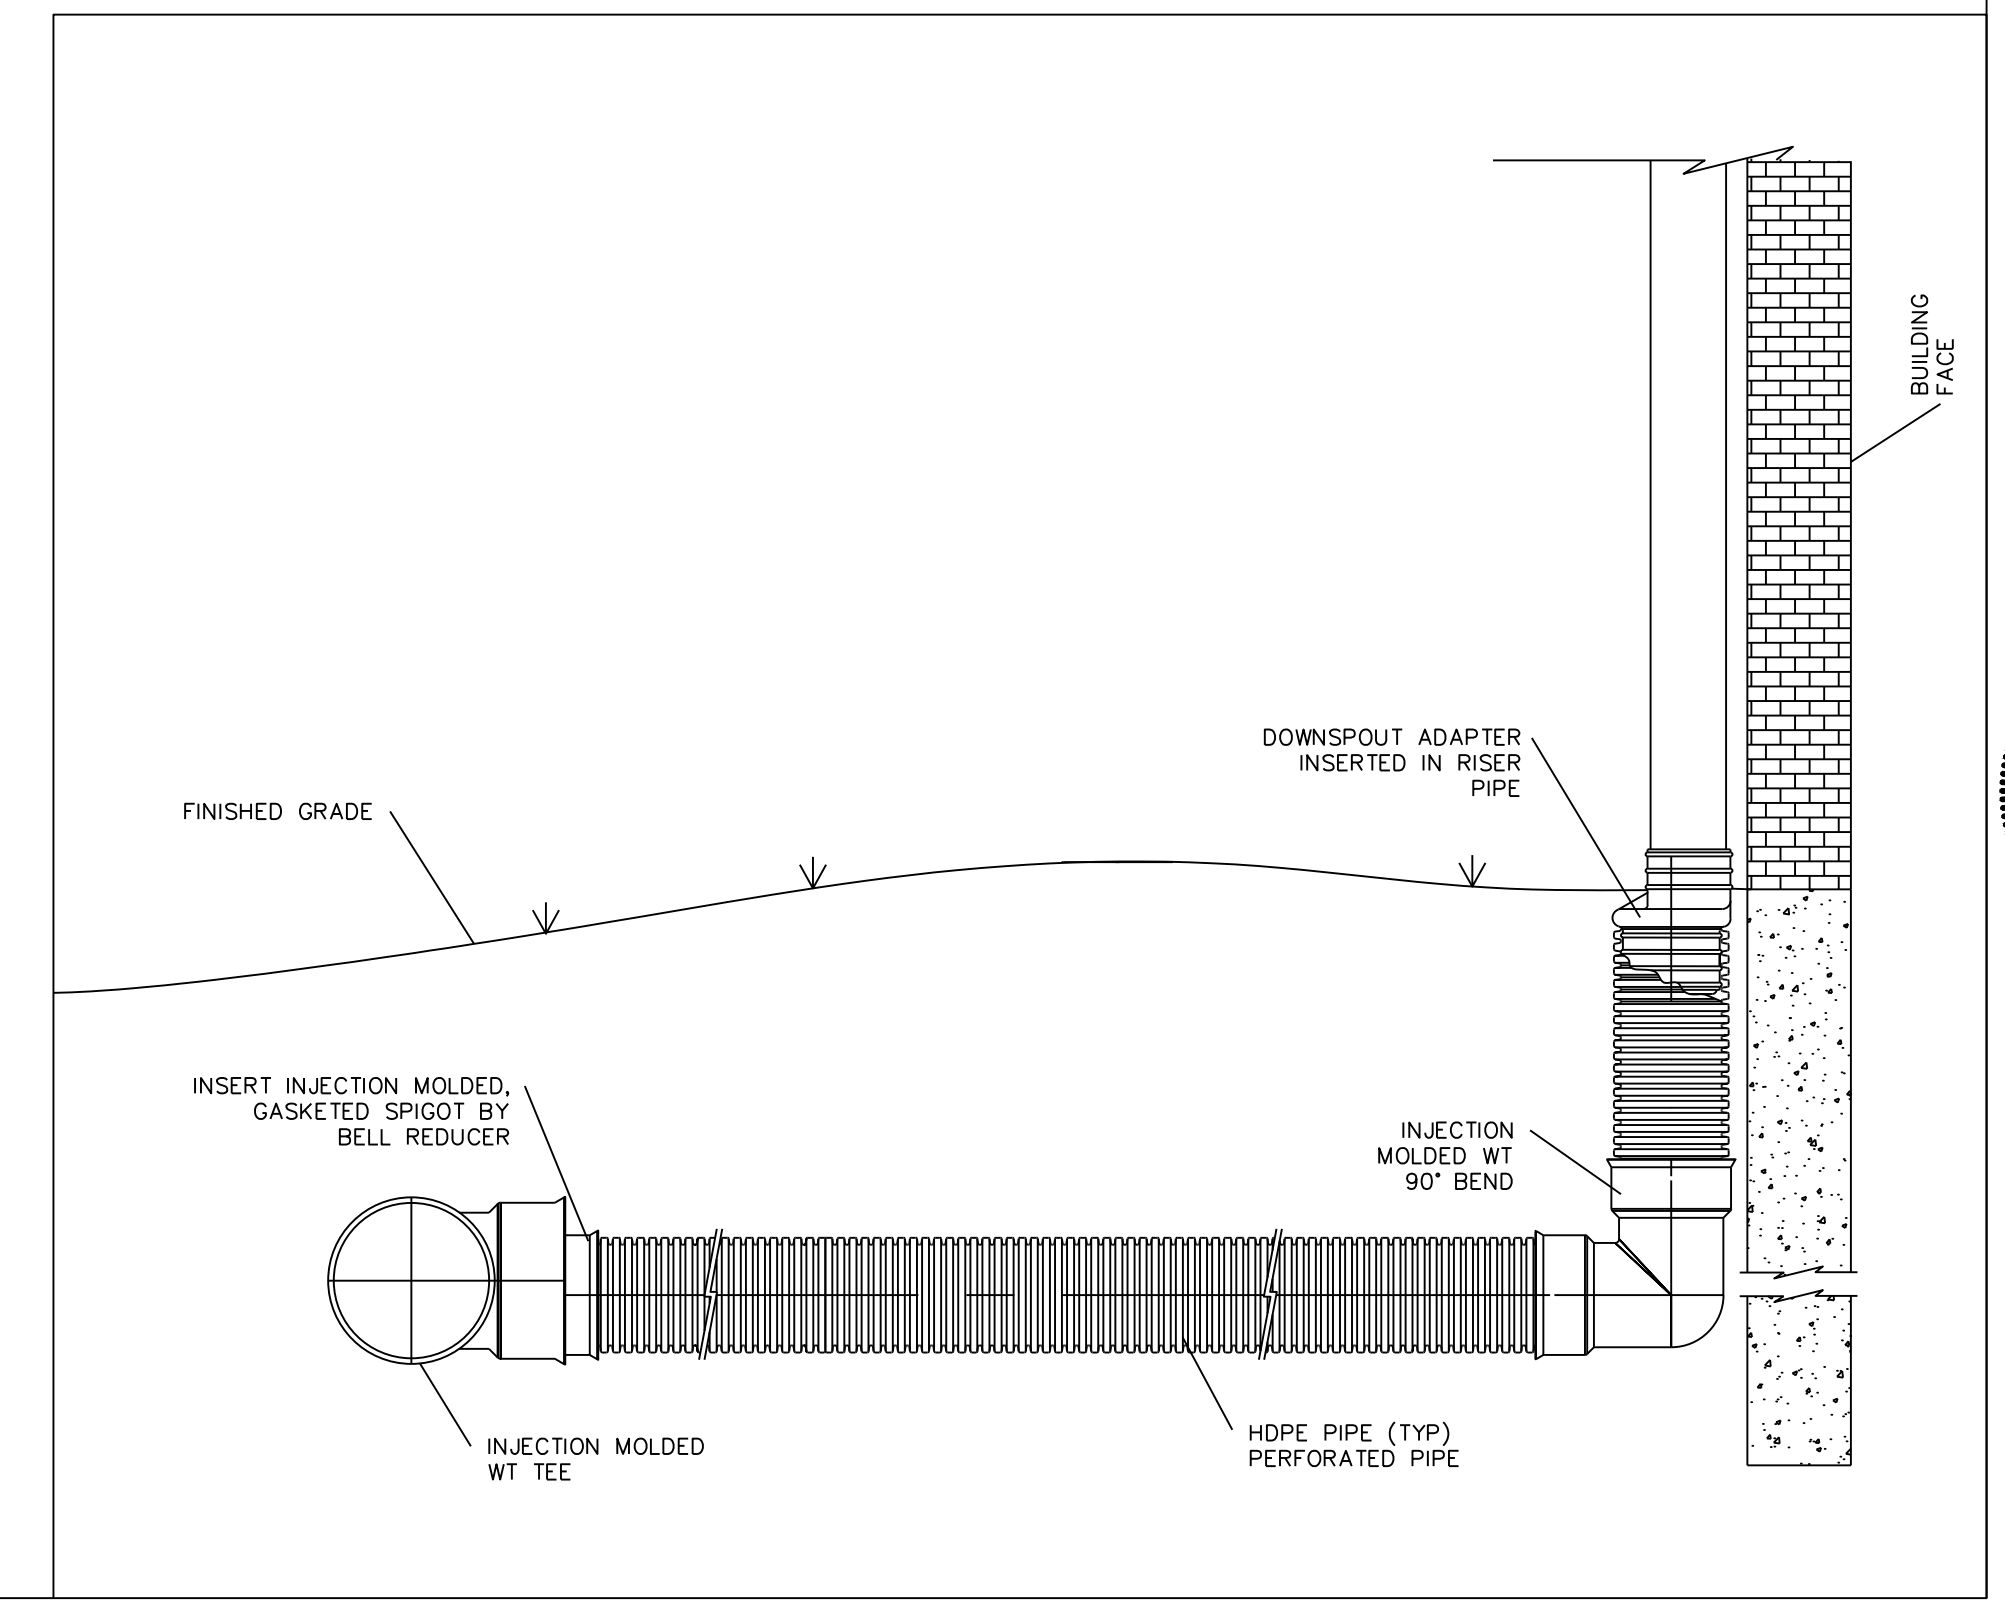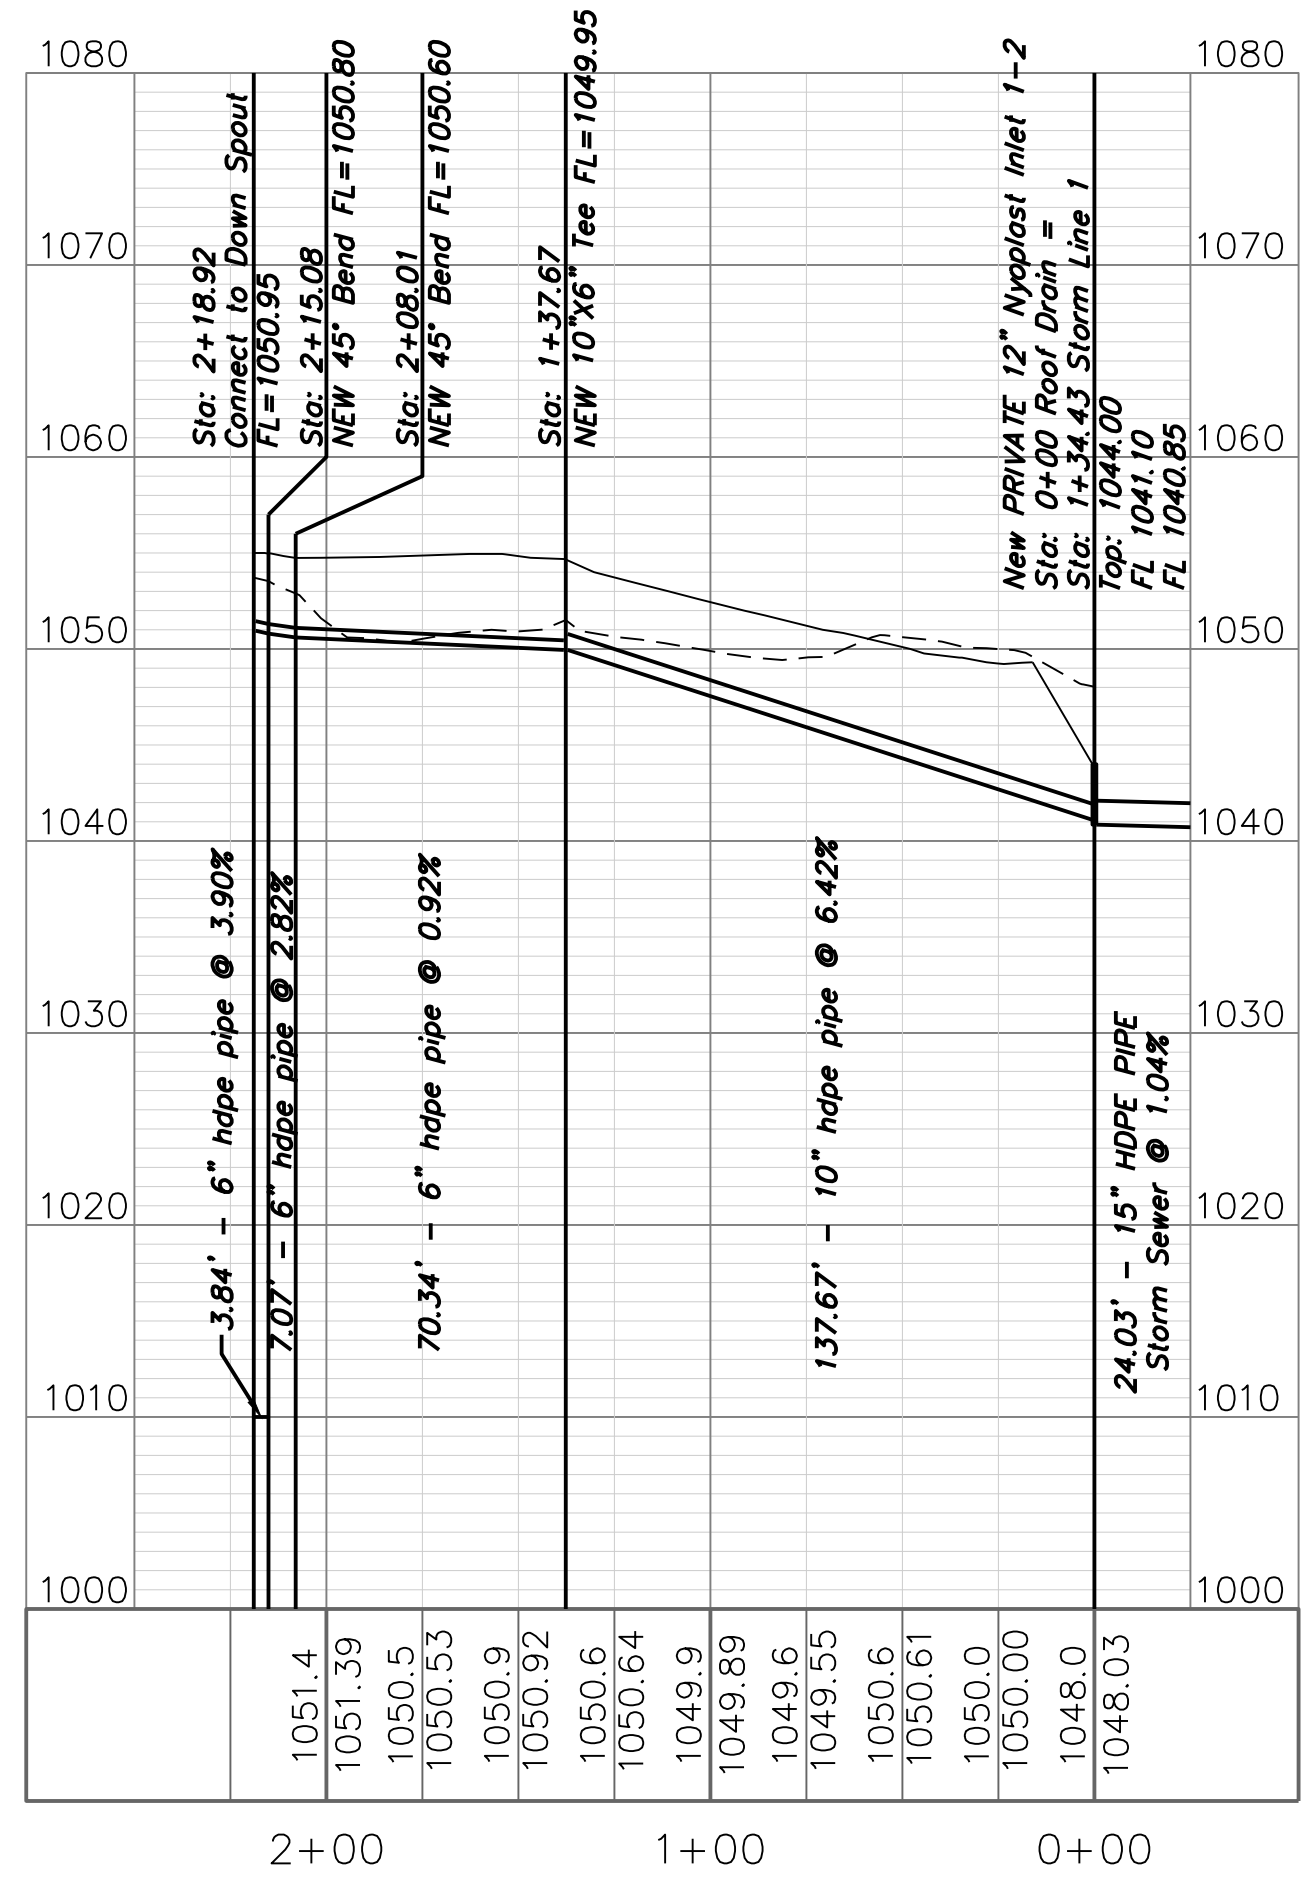

ENGINEERING SOLUTIONS

ENGINEERING & SURVEYING

50 SE 30TH STREET  
LEE'S SUMMIT, MO 64082  
P: (816) 623-9888 F: (816) 623-9849

Professional Registration

Missouri  
Engineering 2005002186-D  
Surveying 2005003192-C

Kansas  
Engineering E-1695  
Surveying LS-219

Oklahoma  
Engineering 6254

Nebraska  
Engineering CA2821

Construction Plans for:

Reece Nichols

Lee's Summit, Jackson County, Missouri

Project AND

NICHOLS, LSWO

Issue Date

January 29, 2019

Private Roof Drain Plan

Construction Plans for:

Reece Nichols

Lee's Summit, Jackson County, Missouri

STATE OF MISSOURI

MATTHEW J. SCHLICHT

PE 2006019708

NOT A SEAL OR ENGINEER

Matthew J. Schlicht

MO PE 2006019708

KS PE 19071

OK PE 25226

REVISIONS

Revised 4/2/19

Revised 5/8/19

Revised 6/6/19

Revised 6/20/19

C. 302