
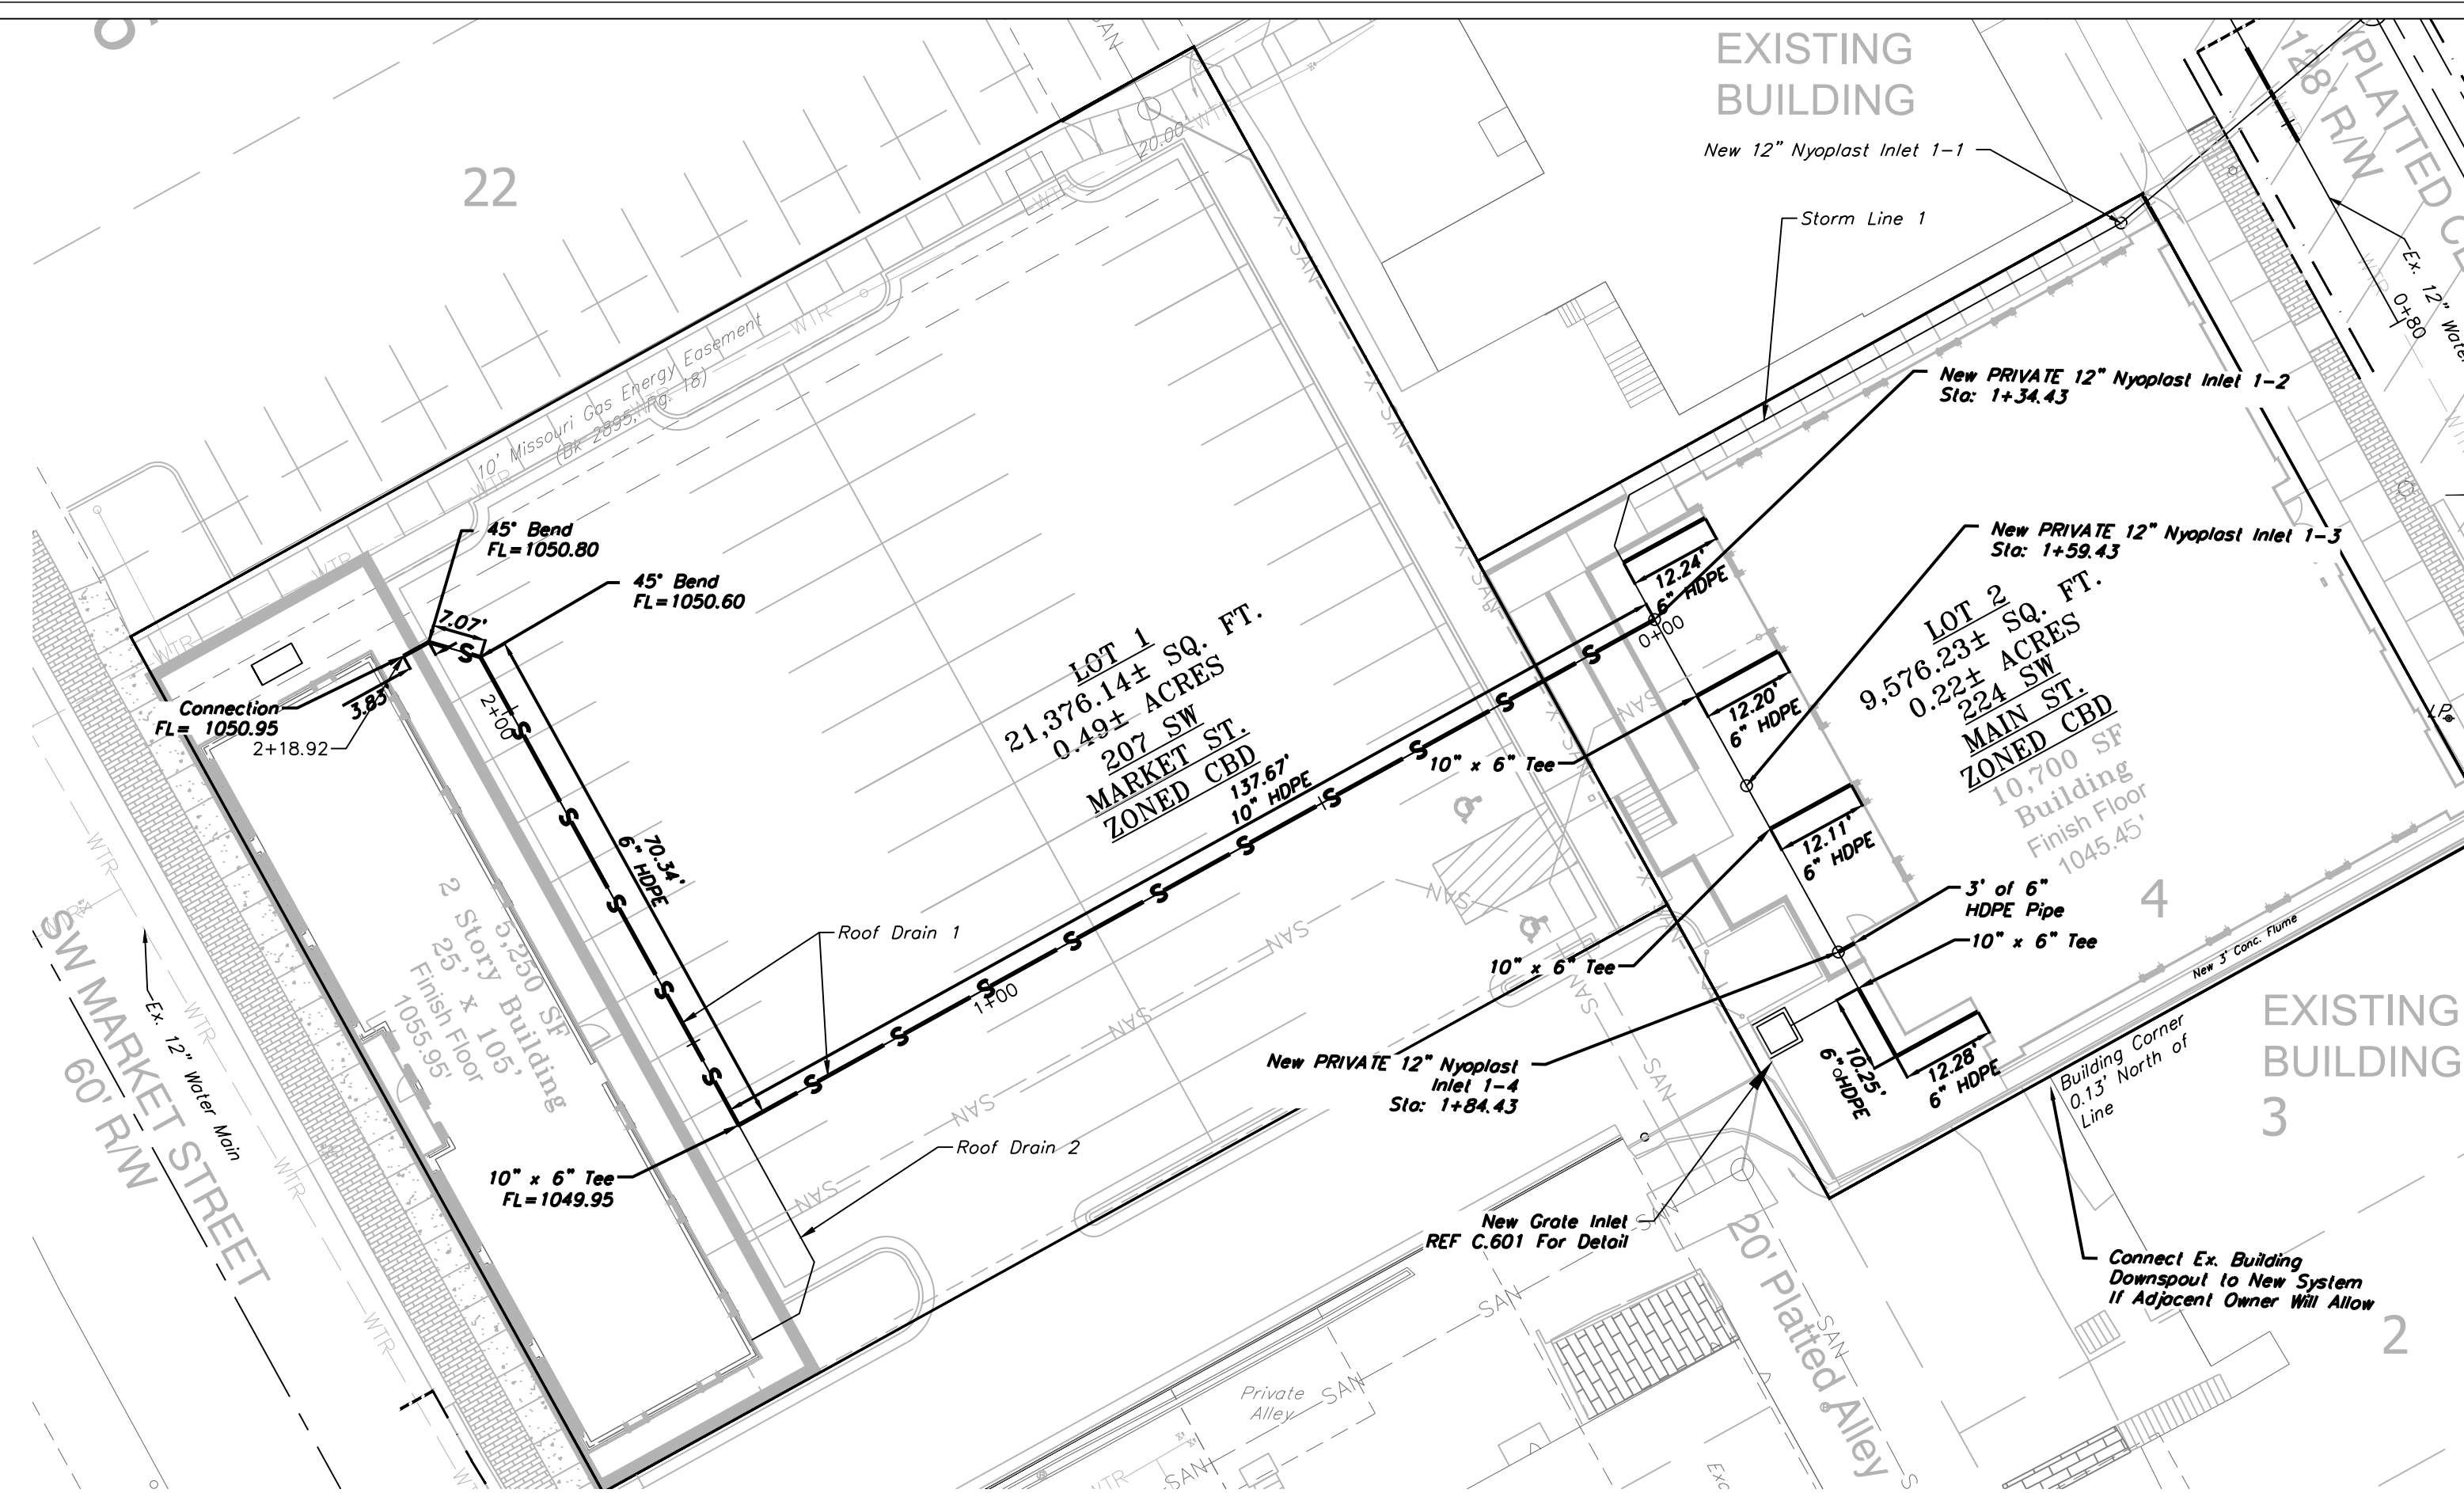


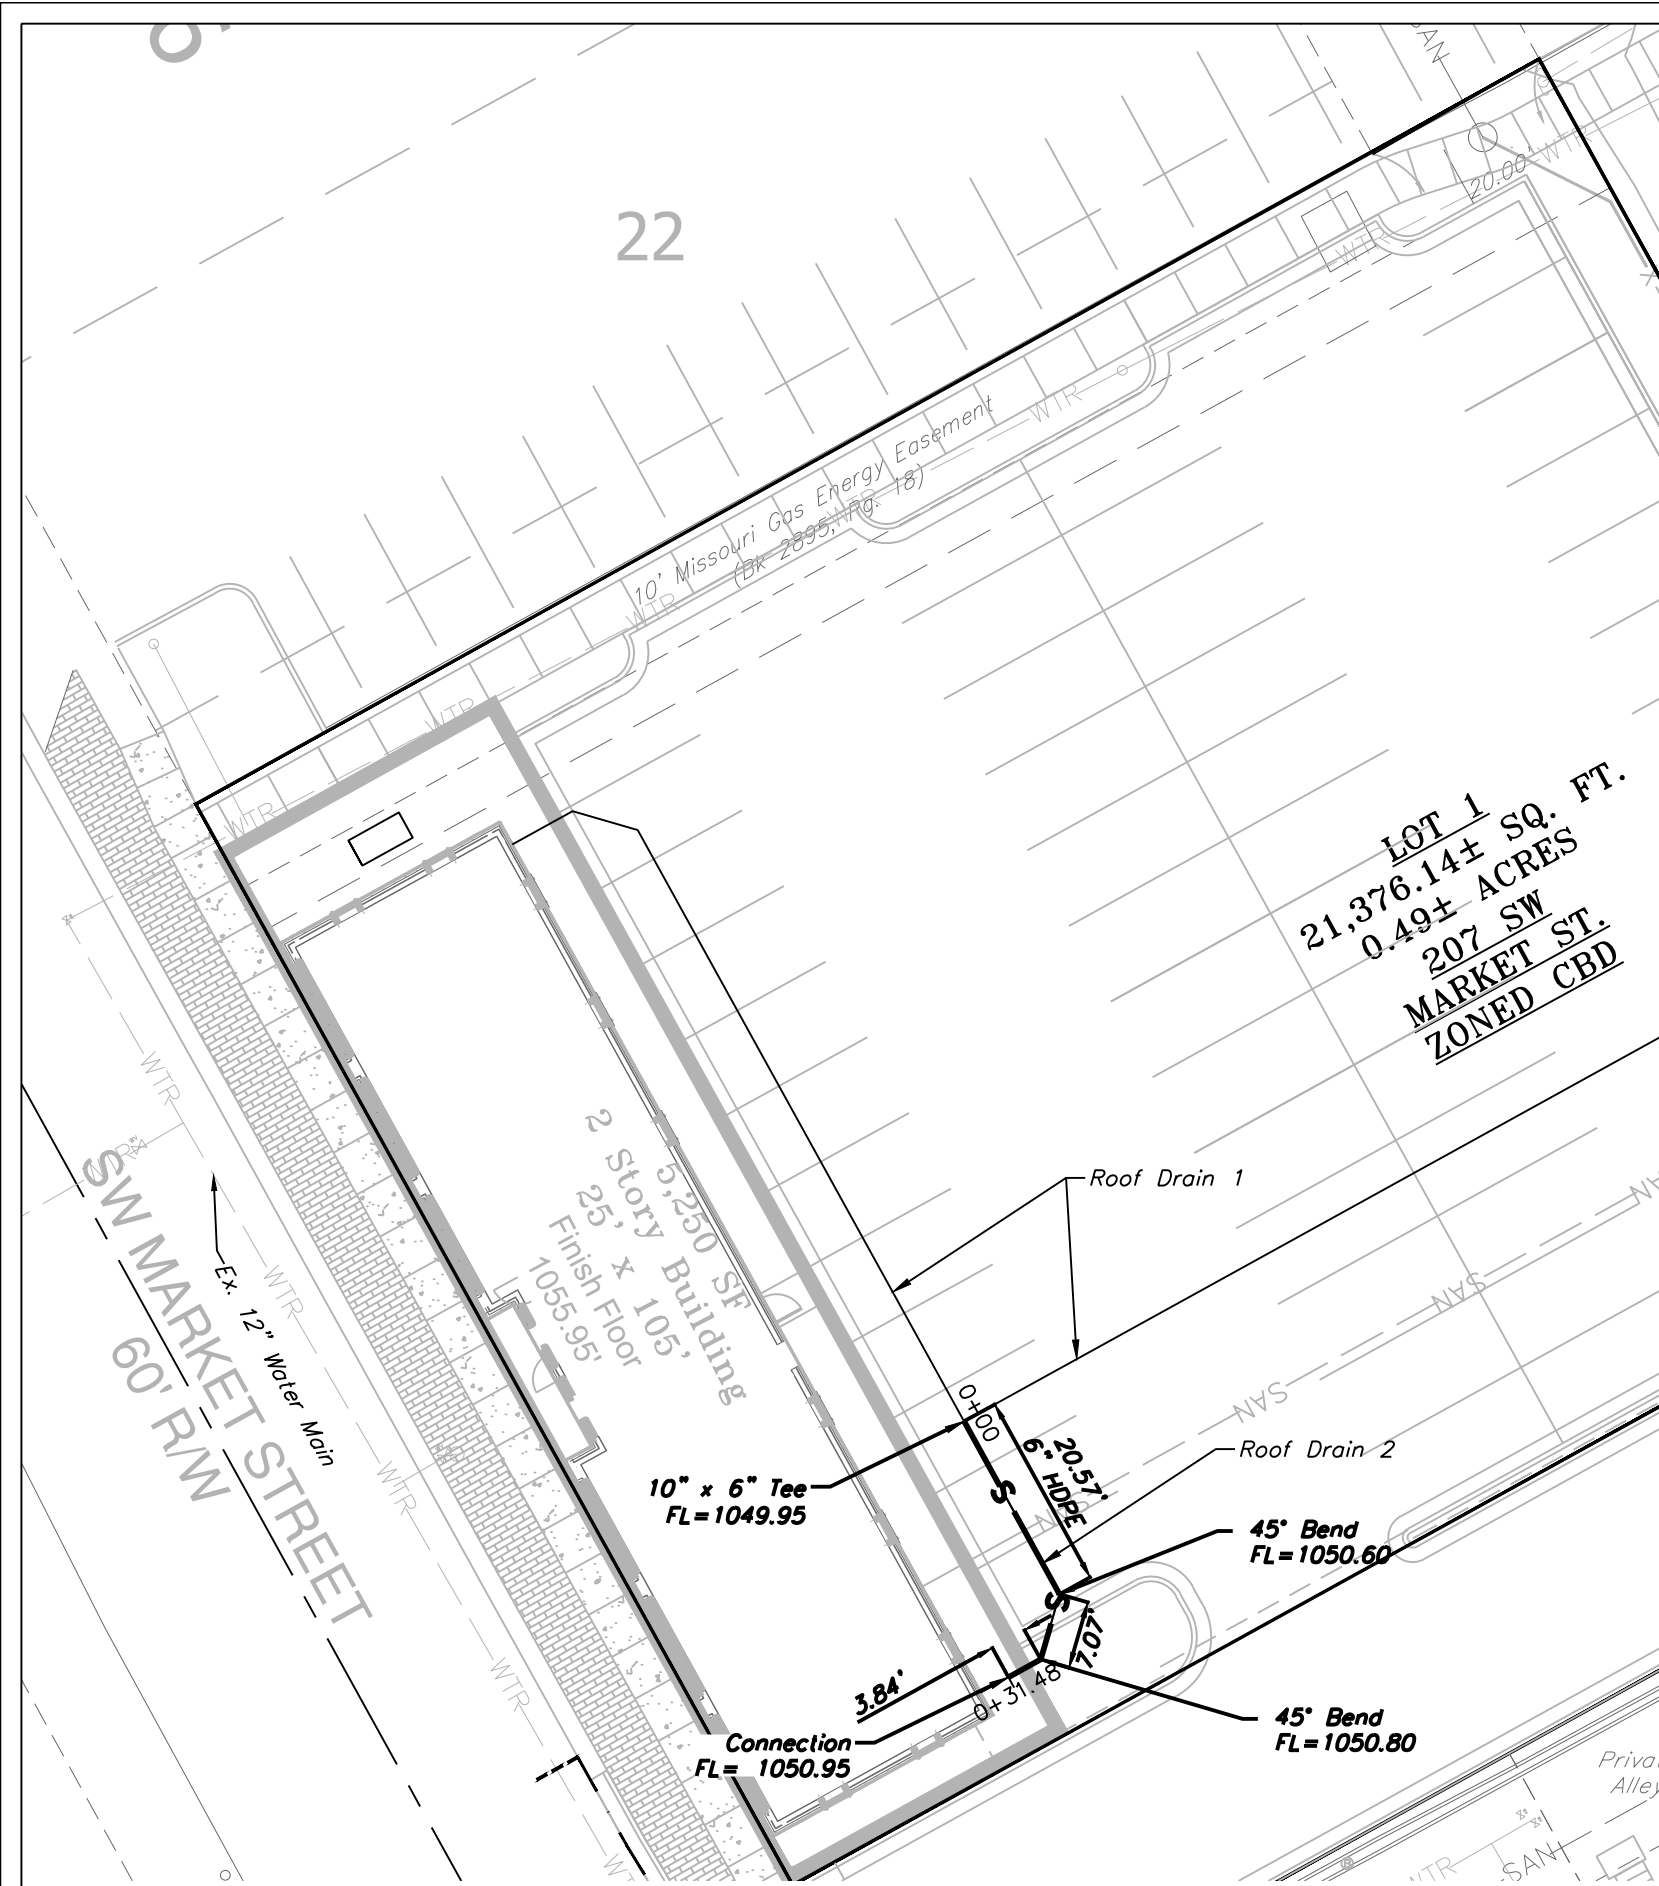


PRIVATE ROOF DRAIN PLAN

SCALE: 1" = 20'



LEGEND

- EXISTING SANITARY SEWER: X-SAN
- EXISTING STORM SEWER: XSTM
- EXISTING WATER MAIN: WTR
- NEW STORM SEWER: ST
- NEW ROOF DRAIN SYSTEM: S

ROOF DRAIN 2

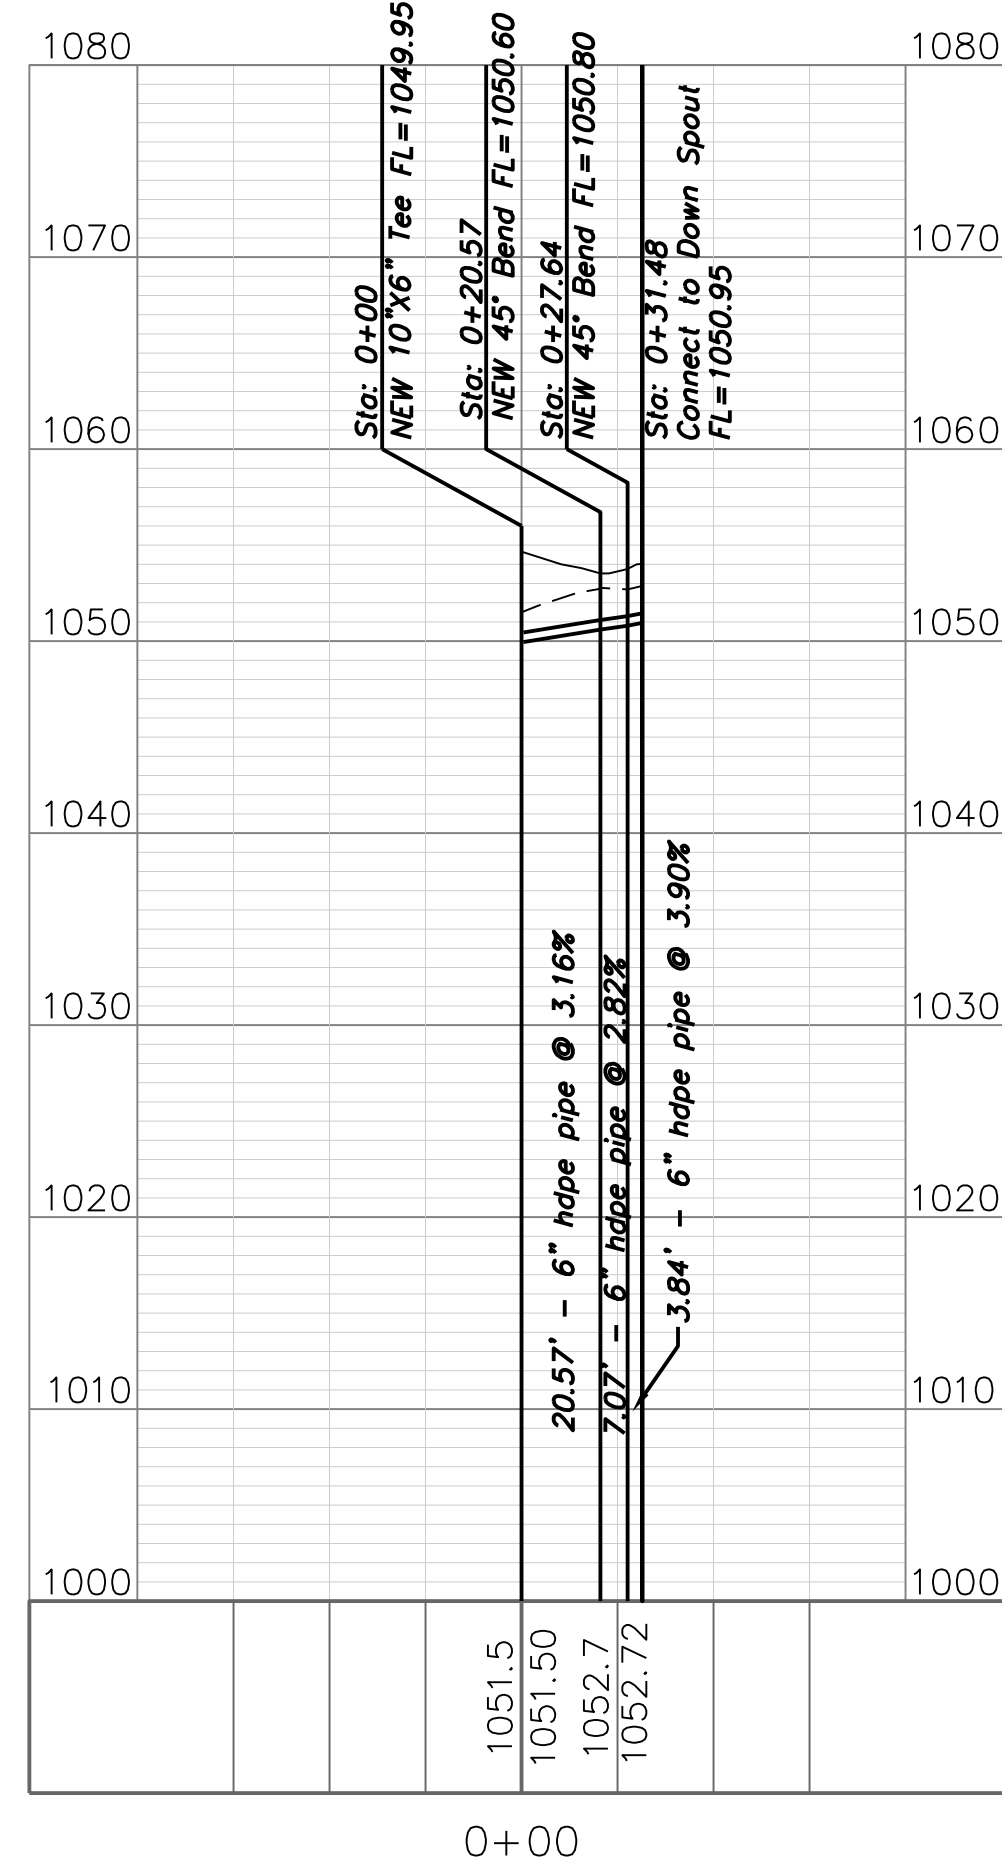

ROOF DRAIN

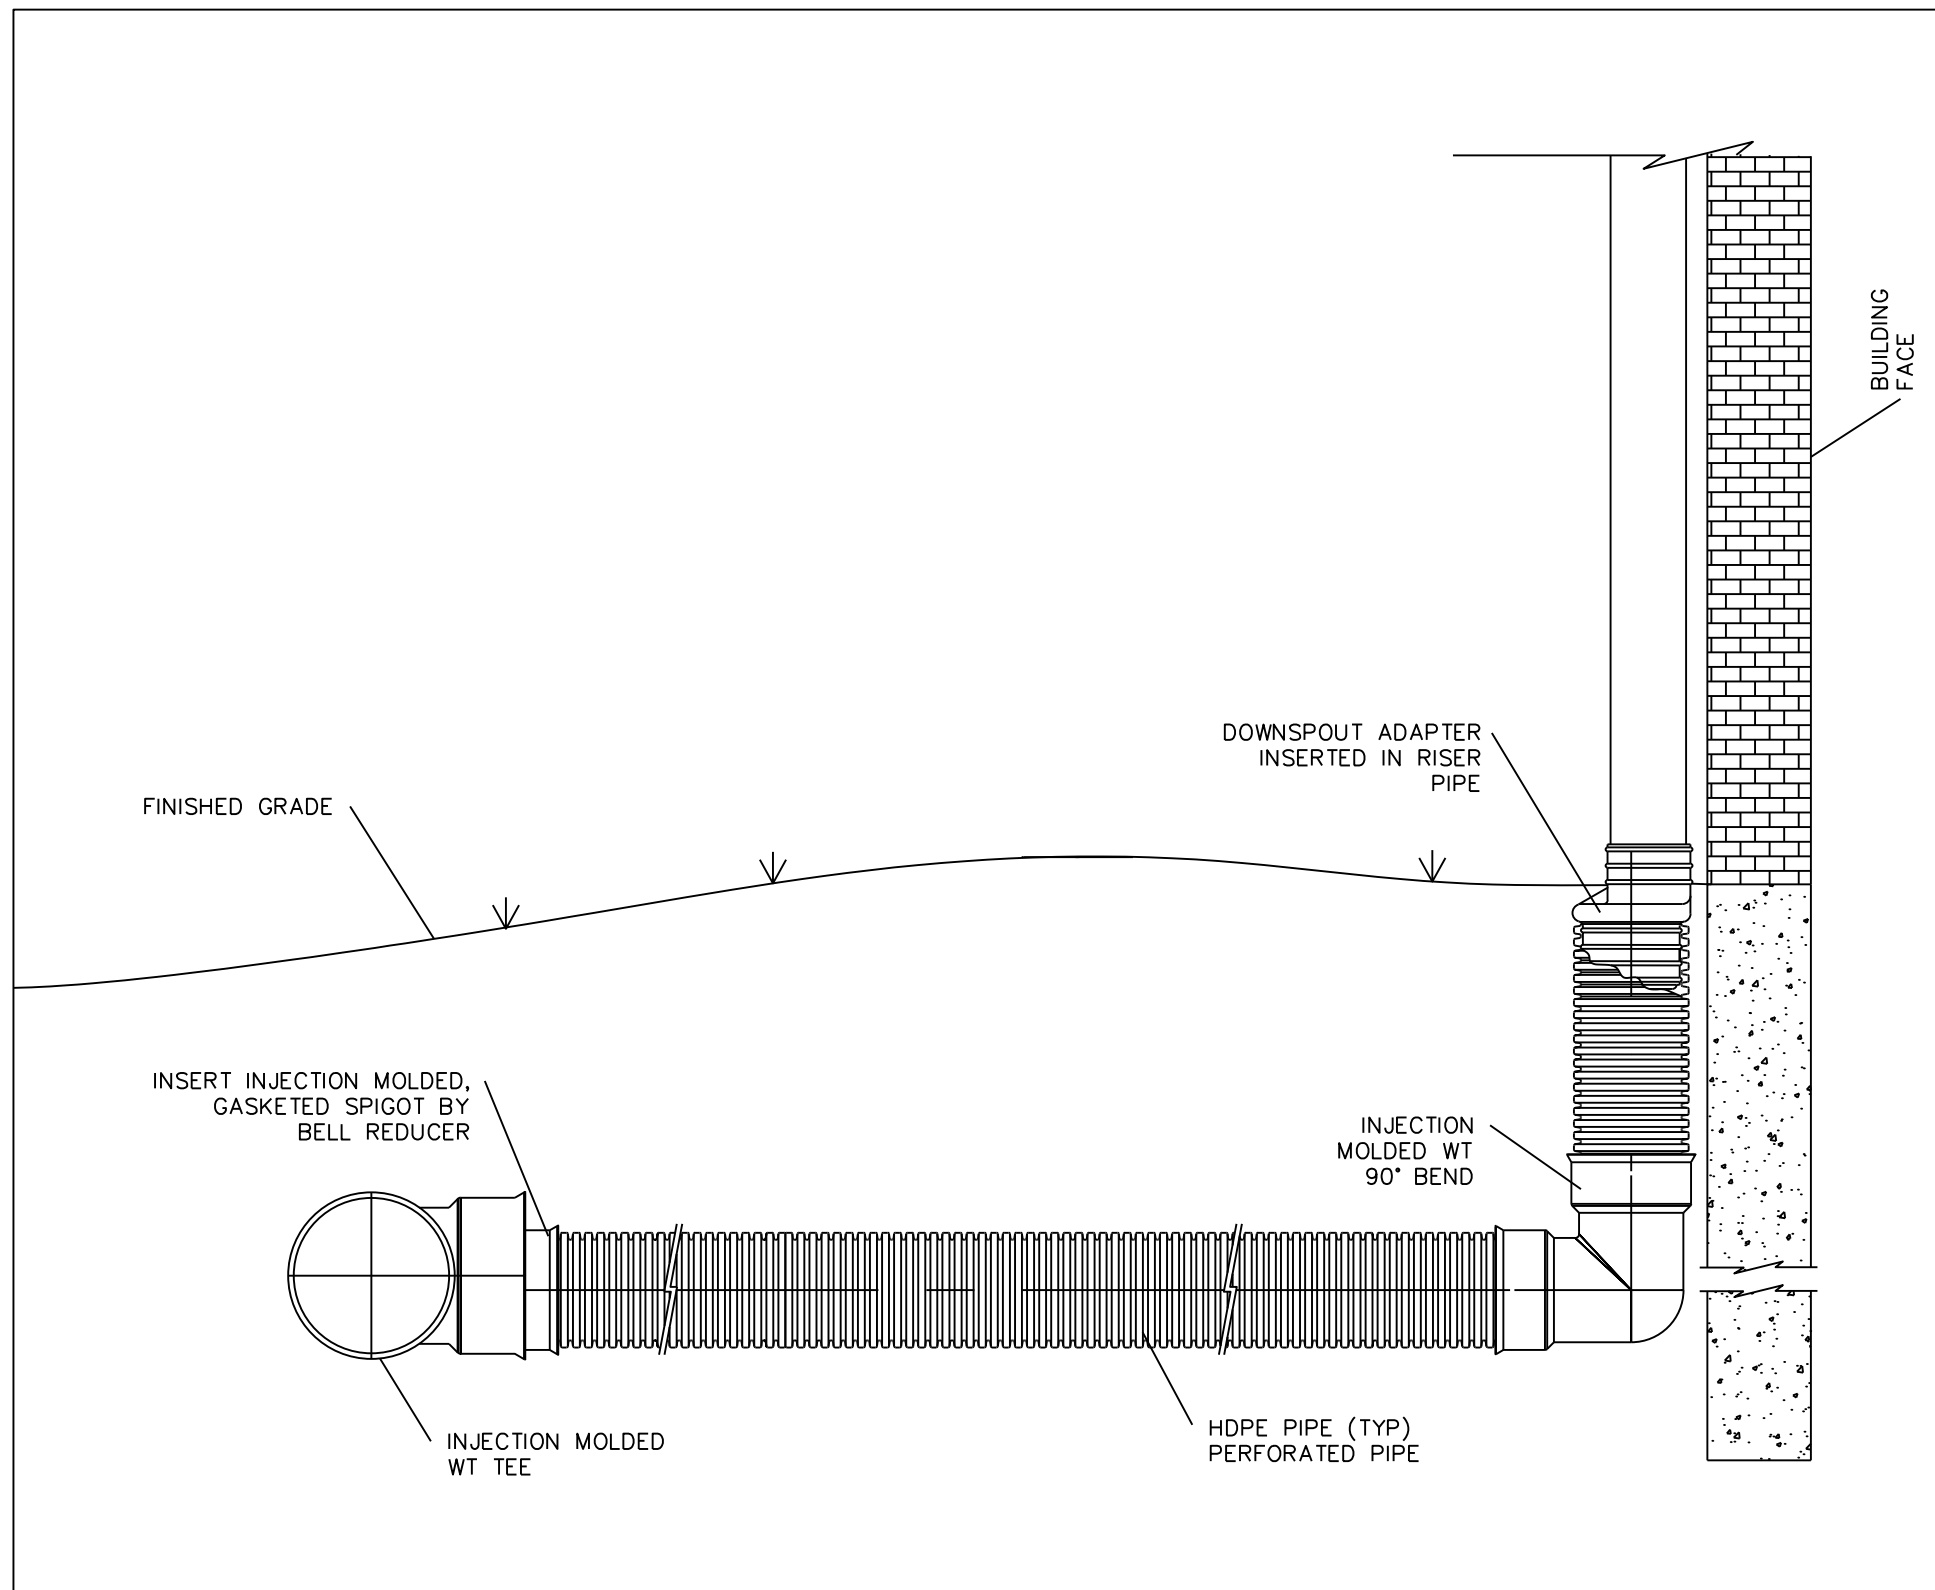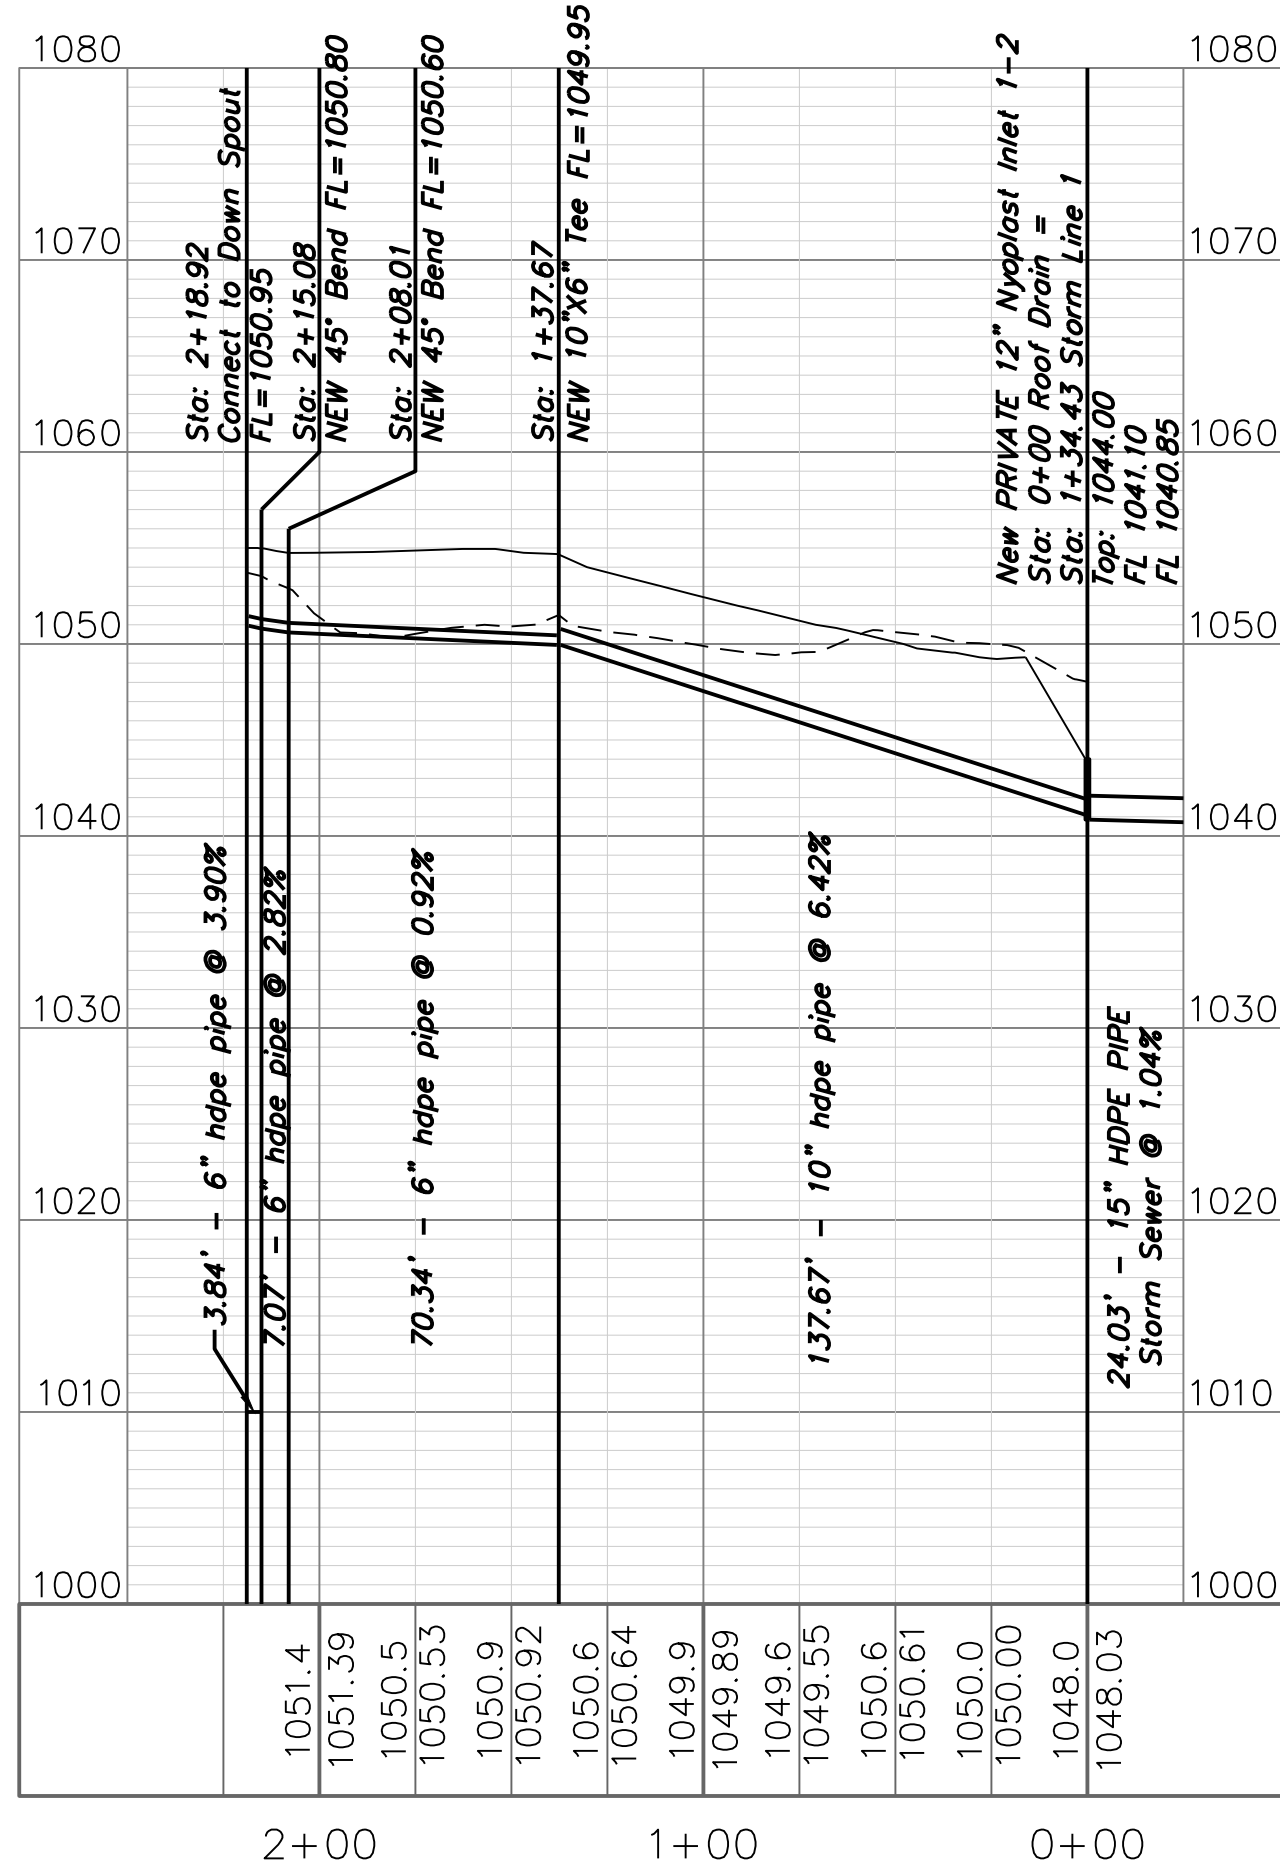

Professional Registration
Missouri
Engineering 2005002186-D
Surveying 2005003192-D
Kansas
Engineering E-1895
Surveying LS-218
Oklahoma
Engineering 6254
Nebraska
Engineering CA2821

Construction Plans for:
Reece Nichols
Lee's Summit, Jackson County, Missouri

Project AND
NICHOLS, LSWO
Issue Date
January 28, 2019

Private Roof Drain Plan
Construction Plans for:
Reece Nichols
Lee's Summit, Jackson County, Missouri

Matthew J. Schlicht
MO PE 2006019708
KS PE 19071
OK PE 25526

REVISIONS
Revised 6/28/19
Revised 7/2/19