


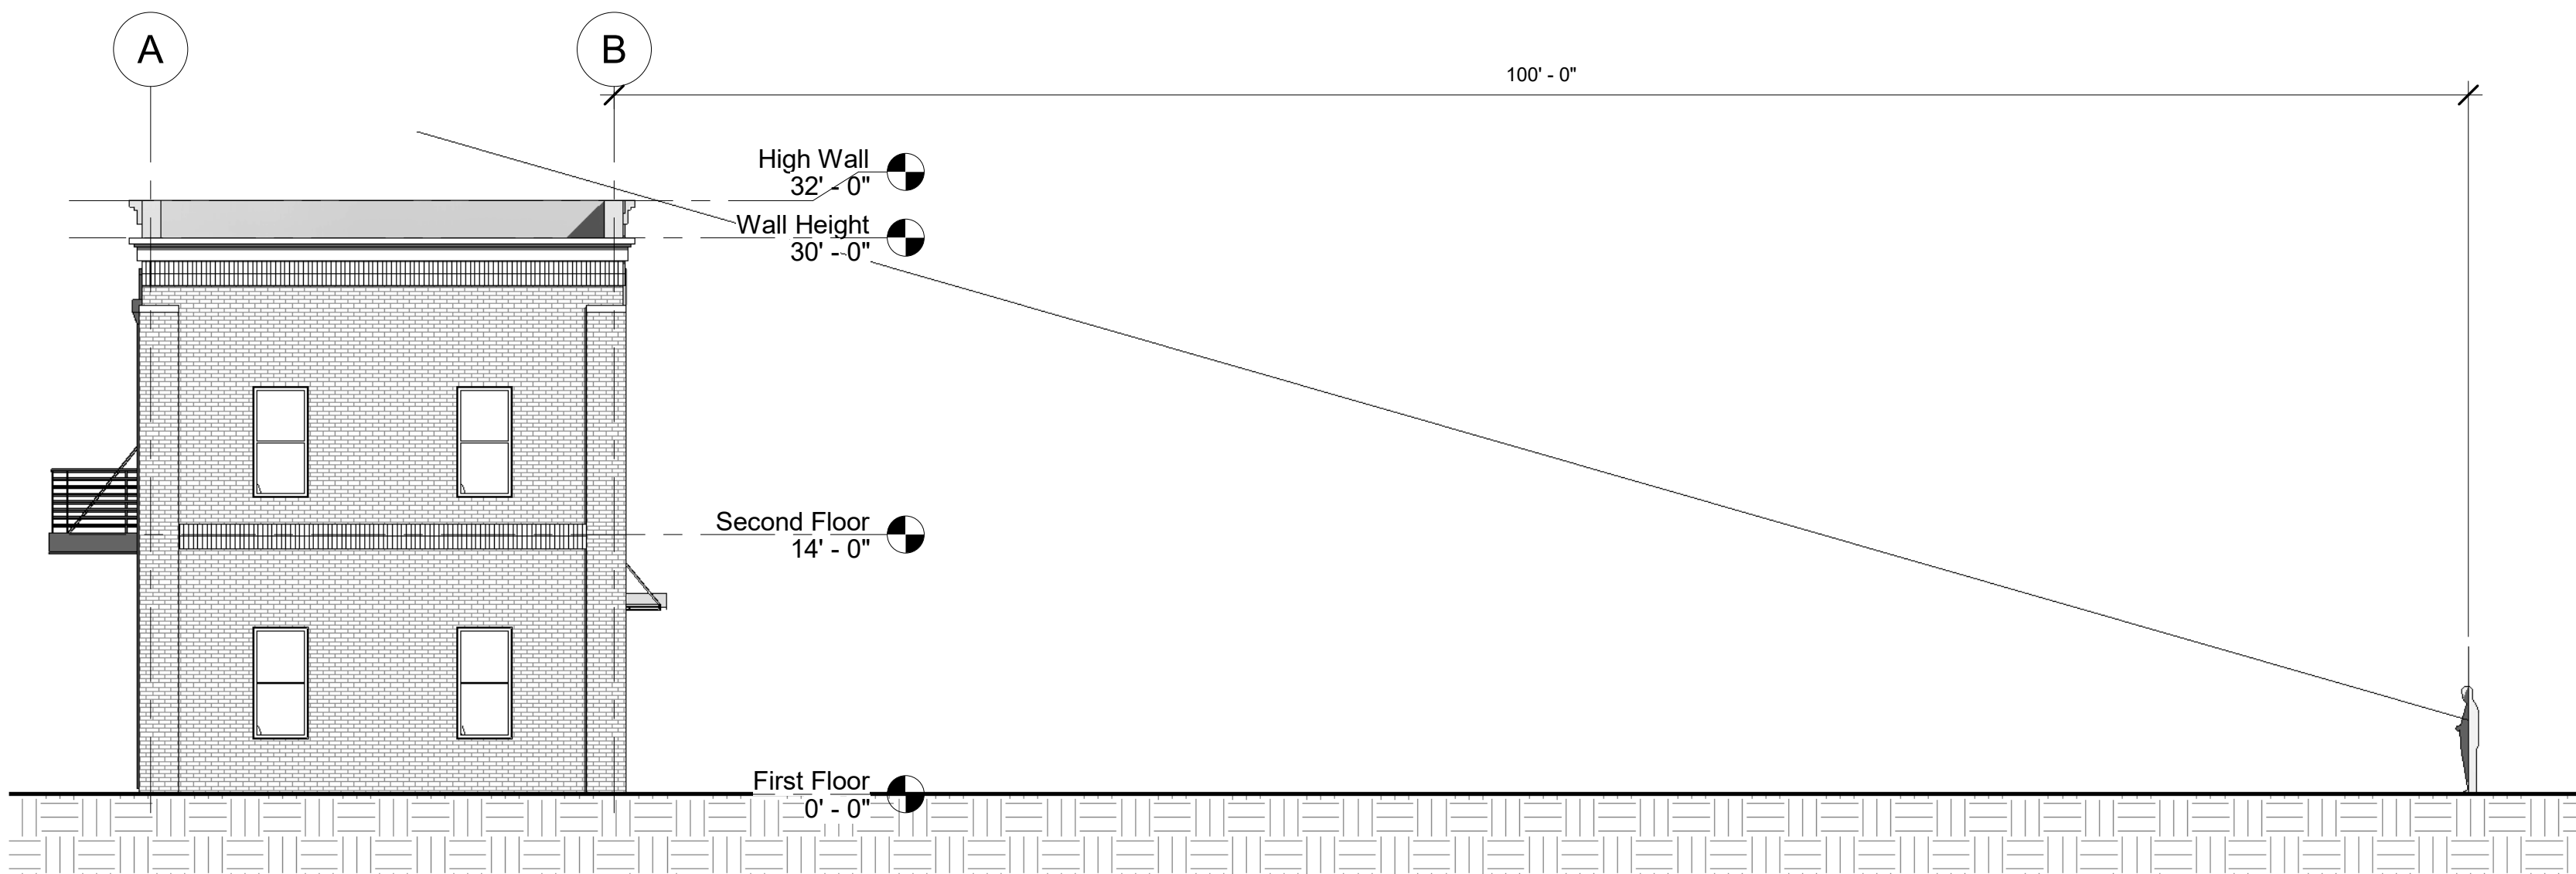

1 Site line



2 Site Line
1/8" = 1'-0"

Dimensions and Weights

Figure 32. Cooling and gas/electric - 10 tons ultra high efficiency

Note: All dimensions are in inches/millimeters.

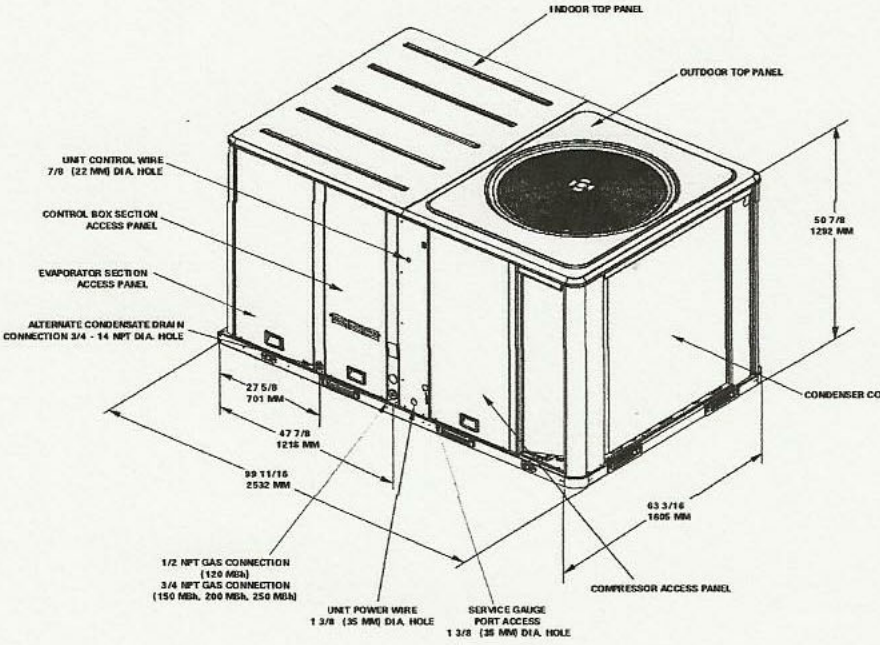


Figure 33. Cooling and gas/electric - 10 tons ultra high efficiency - downflow airflow supply/return, through-the-base utilities

Note: All dimensions are in inches/millimeters.

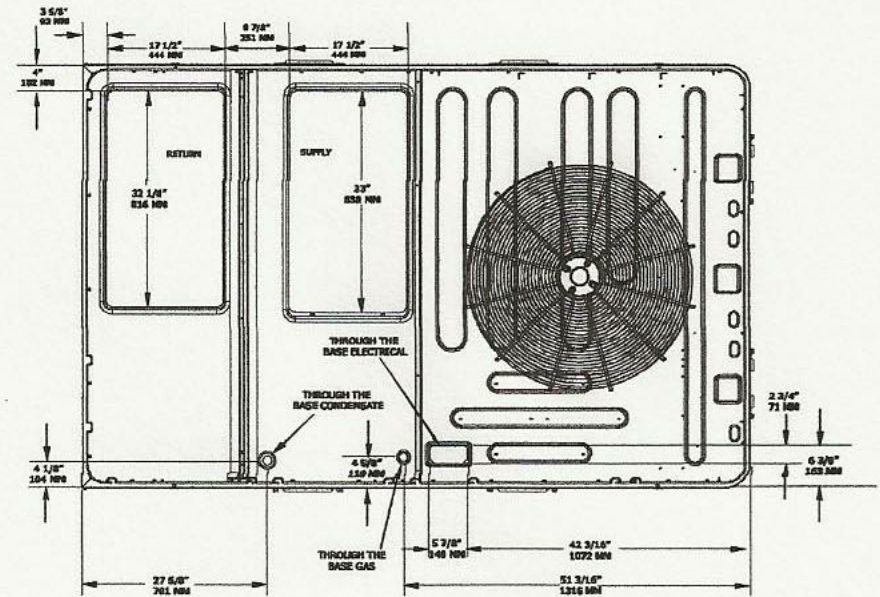


Figure 34. Cooling and gas/electric - 10 tons ultra high efficiency - unit clearance and roof opening

Note: All dimensions are in inches/millimeters.

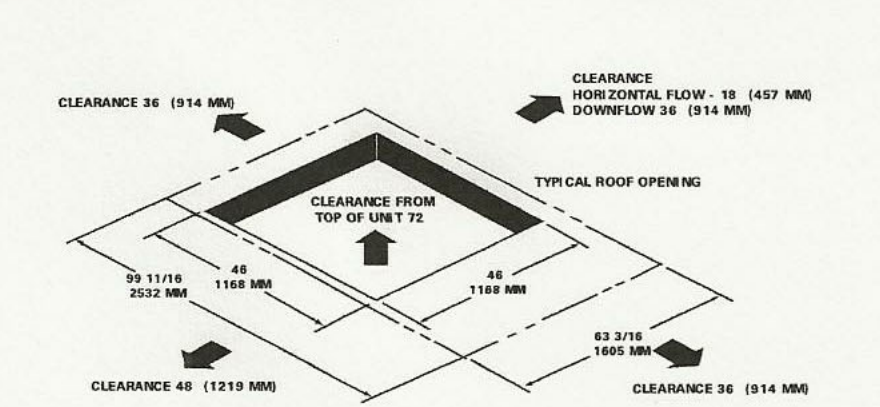


Figure 35. Cooling and gas/electric - 10 tons ultra high efficiency - roof curb

Note: All dimensions are in inches/millimeters.


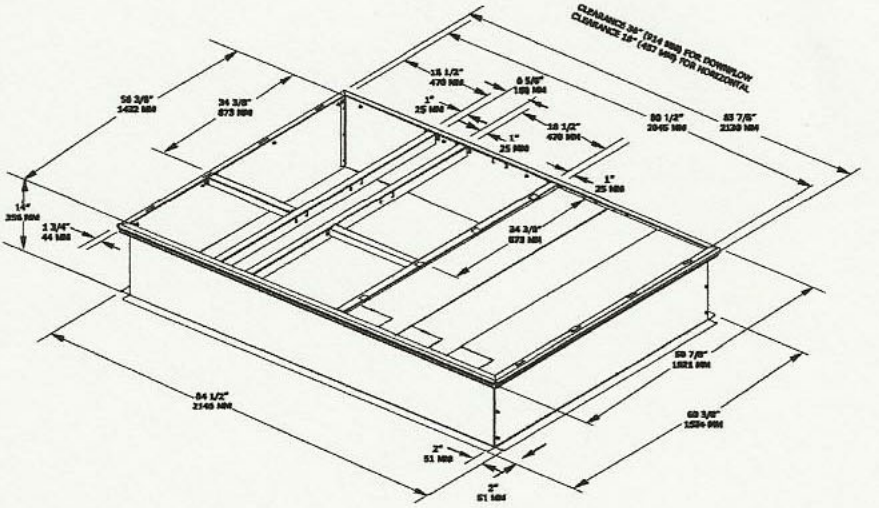


Figure 36. Cooling and gas/electric - 10 tons ultra high efficiency - power exhaust

Note: All dimensions are in inches/millimeters.

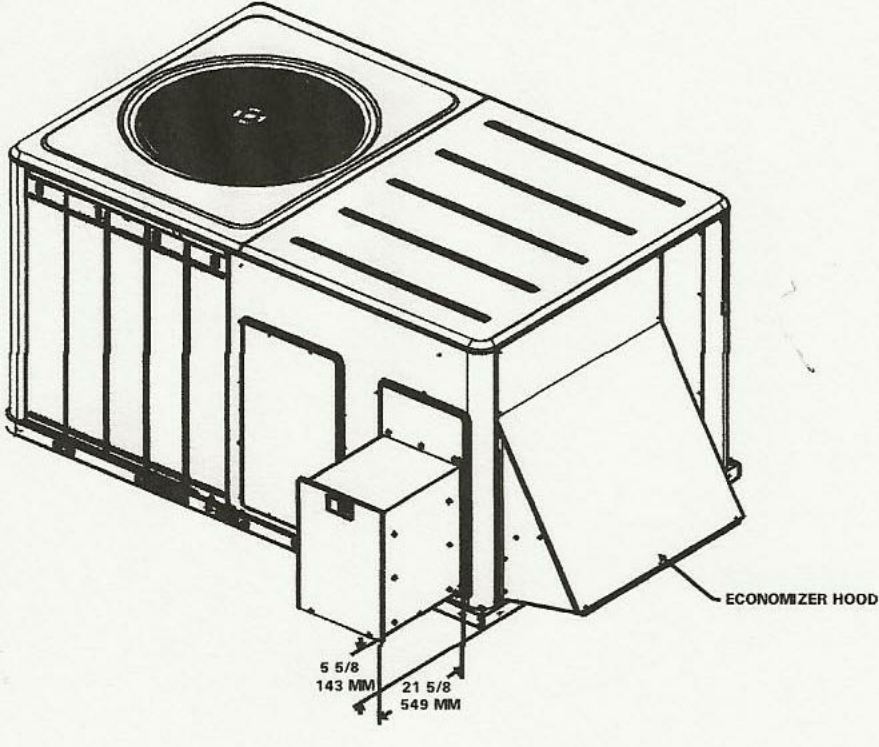

Scharhag
HERMAN A. SCHARHAG COMPANY ARCHITECTS

6247 Brookside Blvd. #204 Kansas City, Mo 64113
Phone: 816-656-5055 Scharhag@att.net

Copyright 2017 Herman A. Scharhag Co., Architects
All Rights Reserved. No part of these drawings may be reproduced in any form or by any electronic or mechanical means, without written permission.

NEW BUILDING FOR
DUSTY DAHMER
207 SW Market Street

J. Jeffrey Schroeder Mo. License A-4226
Herman Scharhag Co., Arch. Cert. of Authority 000022

No.	Description	Date
Revision Schedule		


Site Line Plan

Project number	2118
Date	05/28/2019


A107

Scale As indicated


6/26/2019 6:56:49 AM

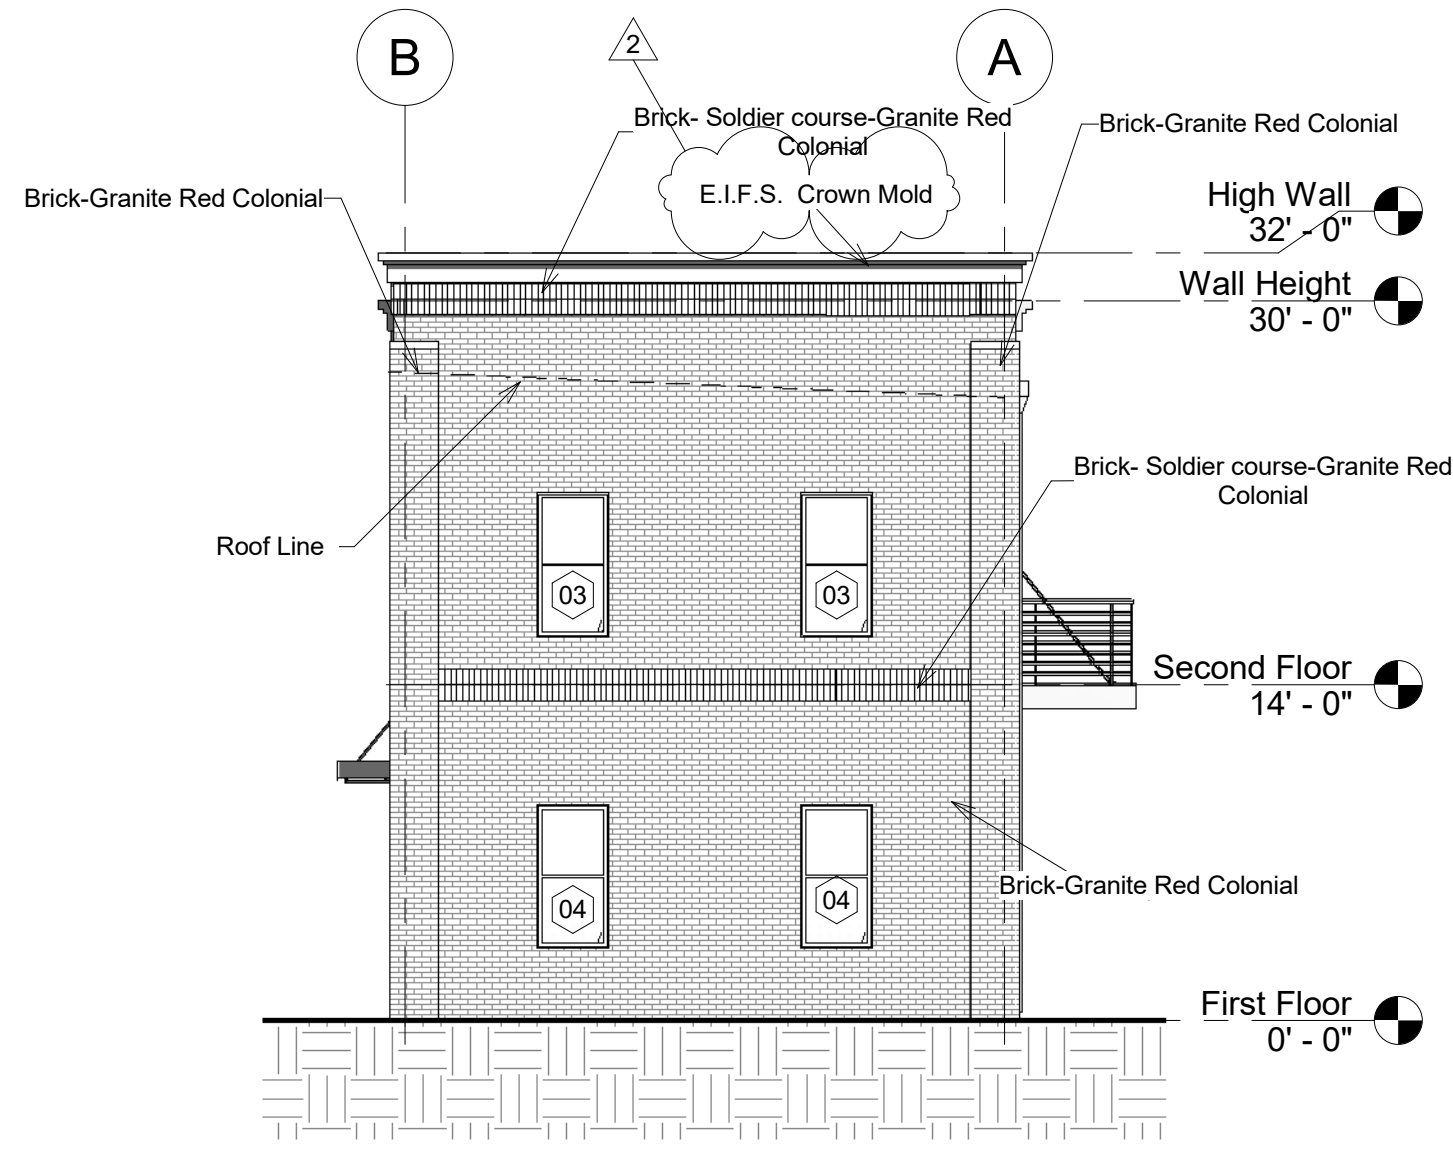


1 East
1/8" = 1'-0"

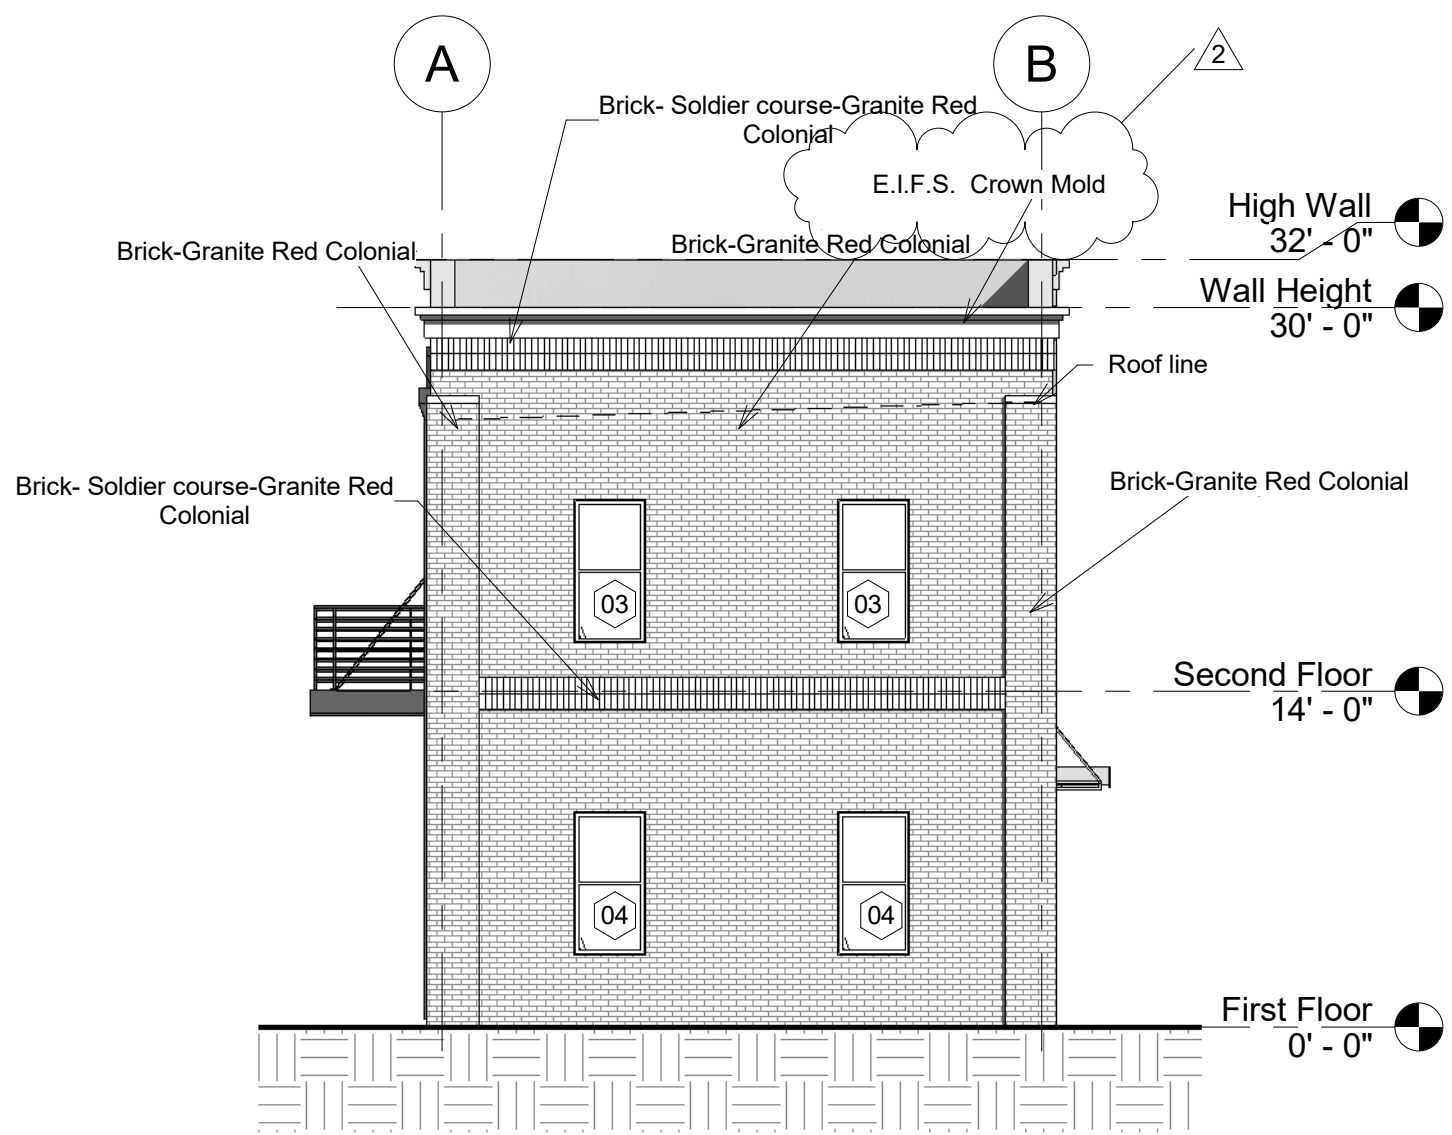

4 West
1/8" = 1'-0"

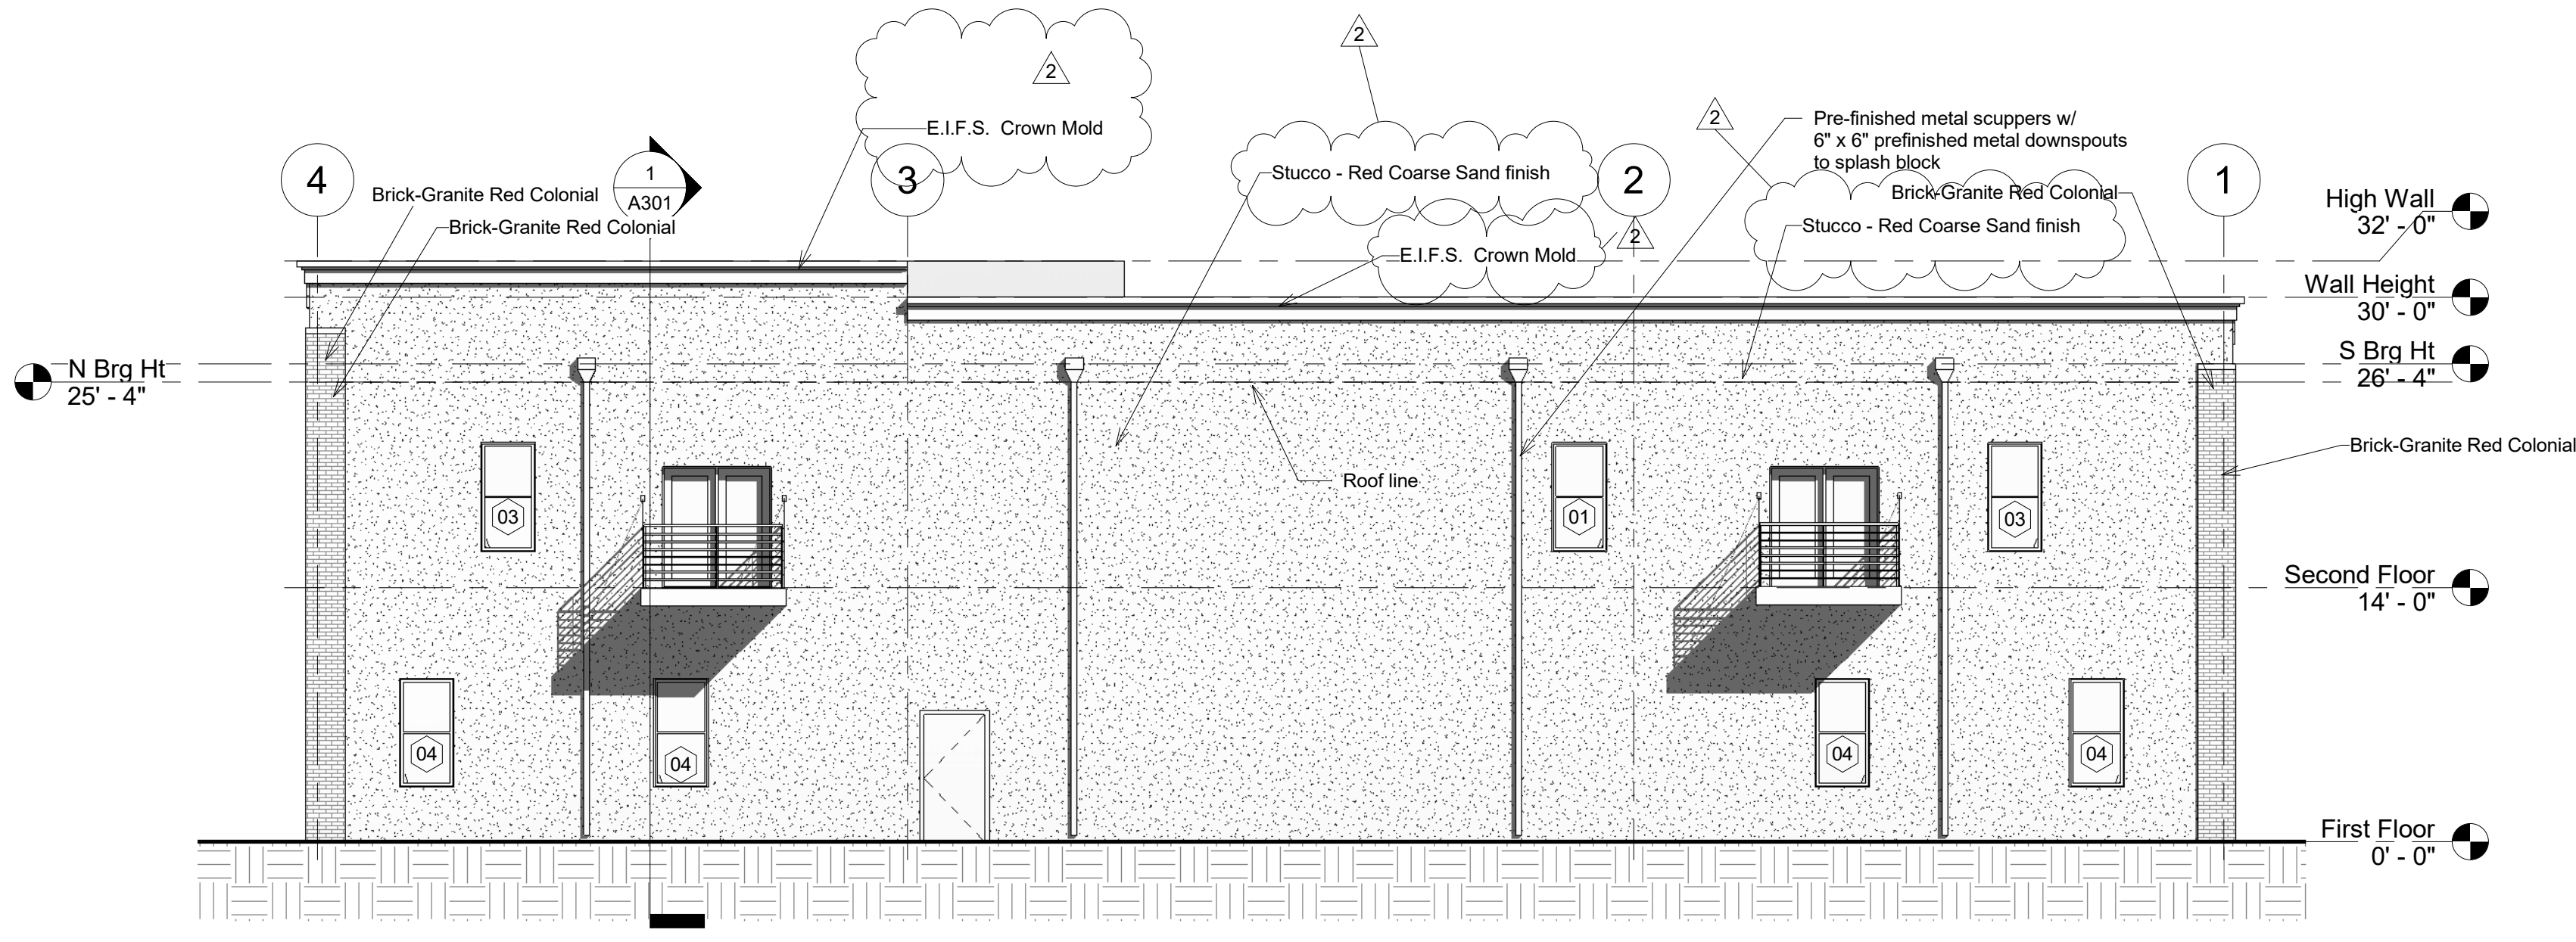

2 North
1/8" = 1'-0"

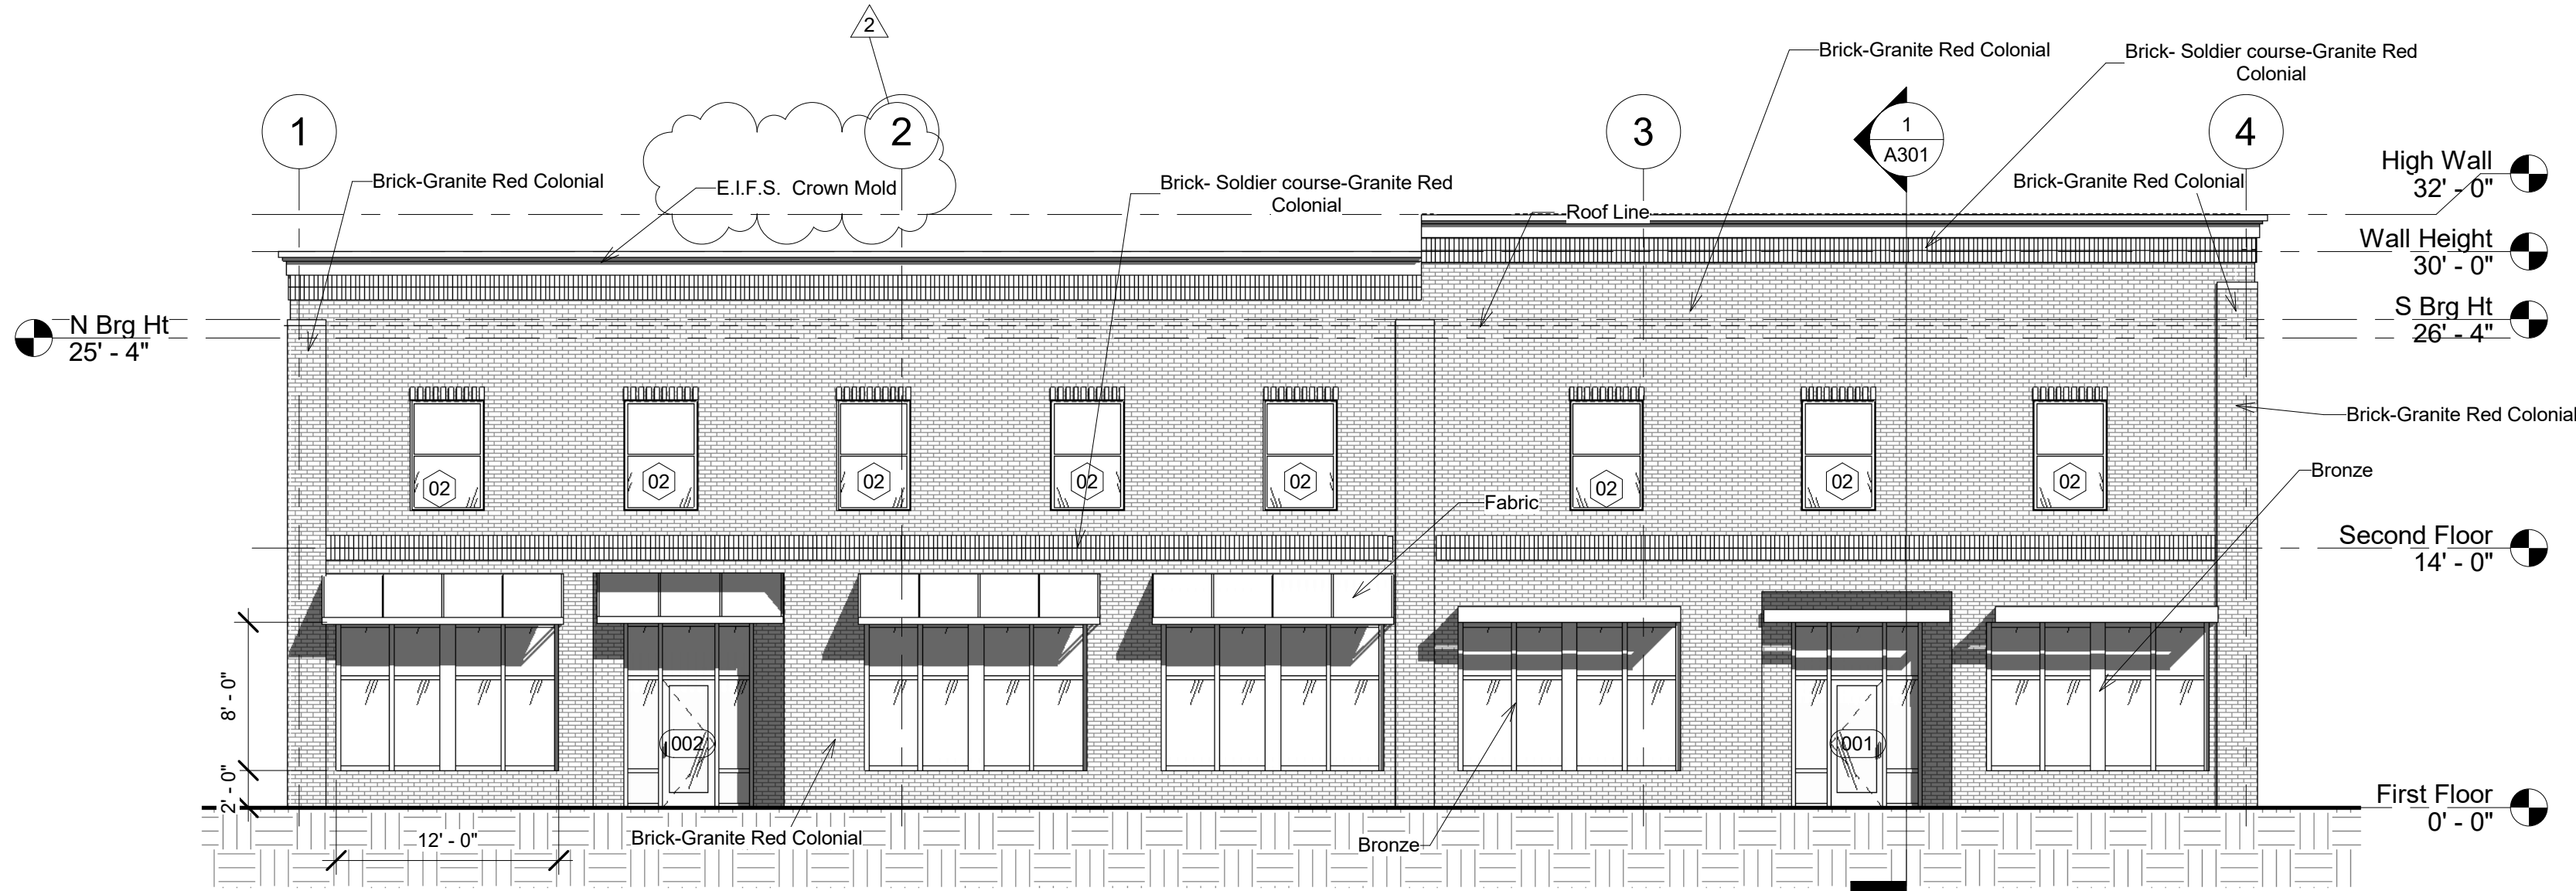

3 South
1/8" = 1'-0"

Scharhag
HERMAN A. SCHARHAG COMPANY ARCHITECTS

6247 Brookside Blvd. #204 Kansas City, Mo 64113
Phone: 816-656-5055 Scharhag@att.net

Copyright 2017 Herman A. Scharhag Co., Architects.
All Rights Reserved. No part of these drawings may be reproduced in any form or by any electronic or mechanical means, without written permission.

NEW BUILDING FOR

DUSTY DAHMER

207 SW Market Street

J. Jeffrey Schroeder Mo. Licence A-4228
Herman Scharhag Co., Arch. Cert. of Authority 000022

2	City Comments	6.26
No.	Description	Date
Revision Schedule		




Elevations

Project number	2118
Date	05/28/2019

A201

Scale	1/8" = 1'-0"
-------	--------------

6/26/2019 6:56:54 AM

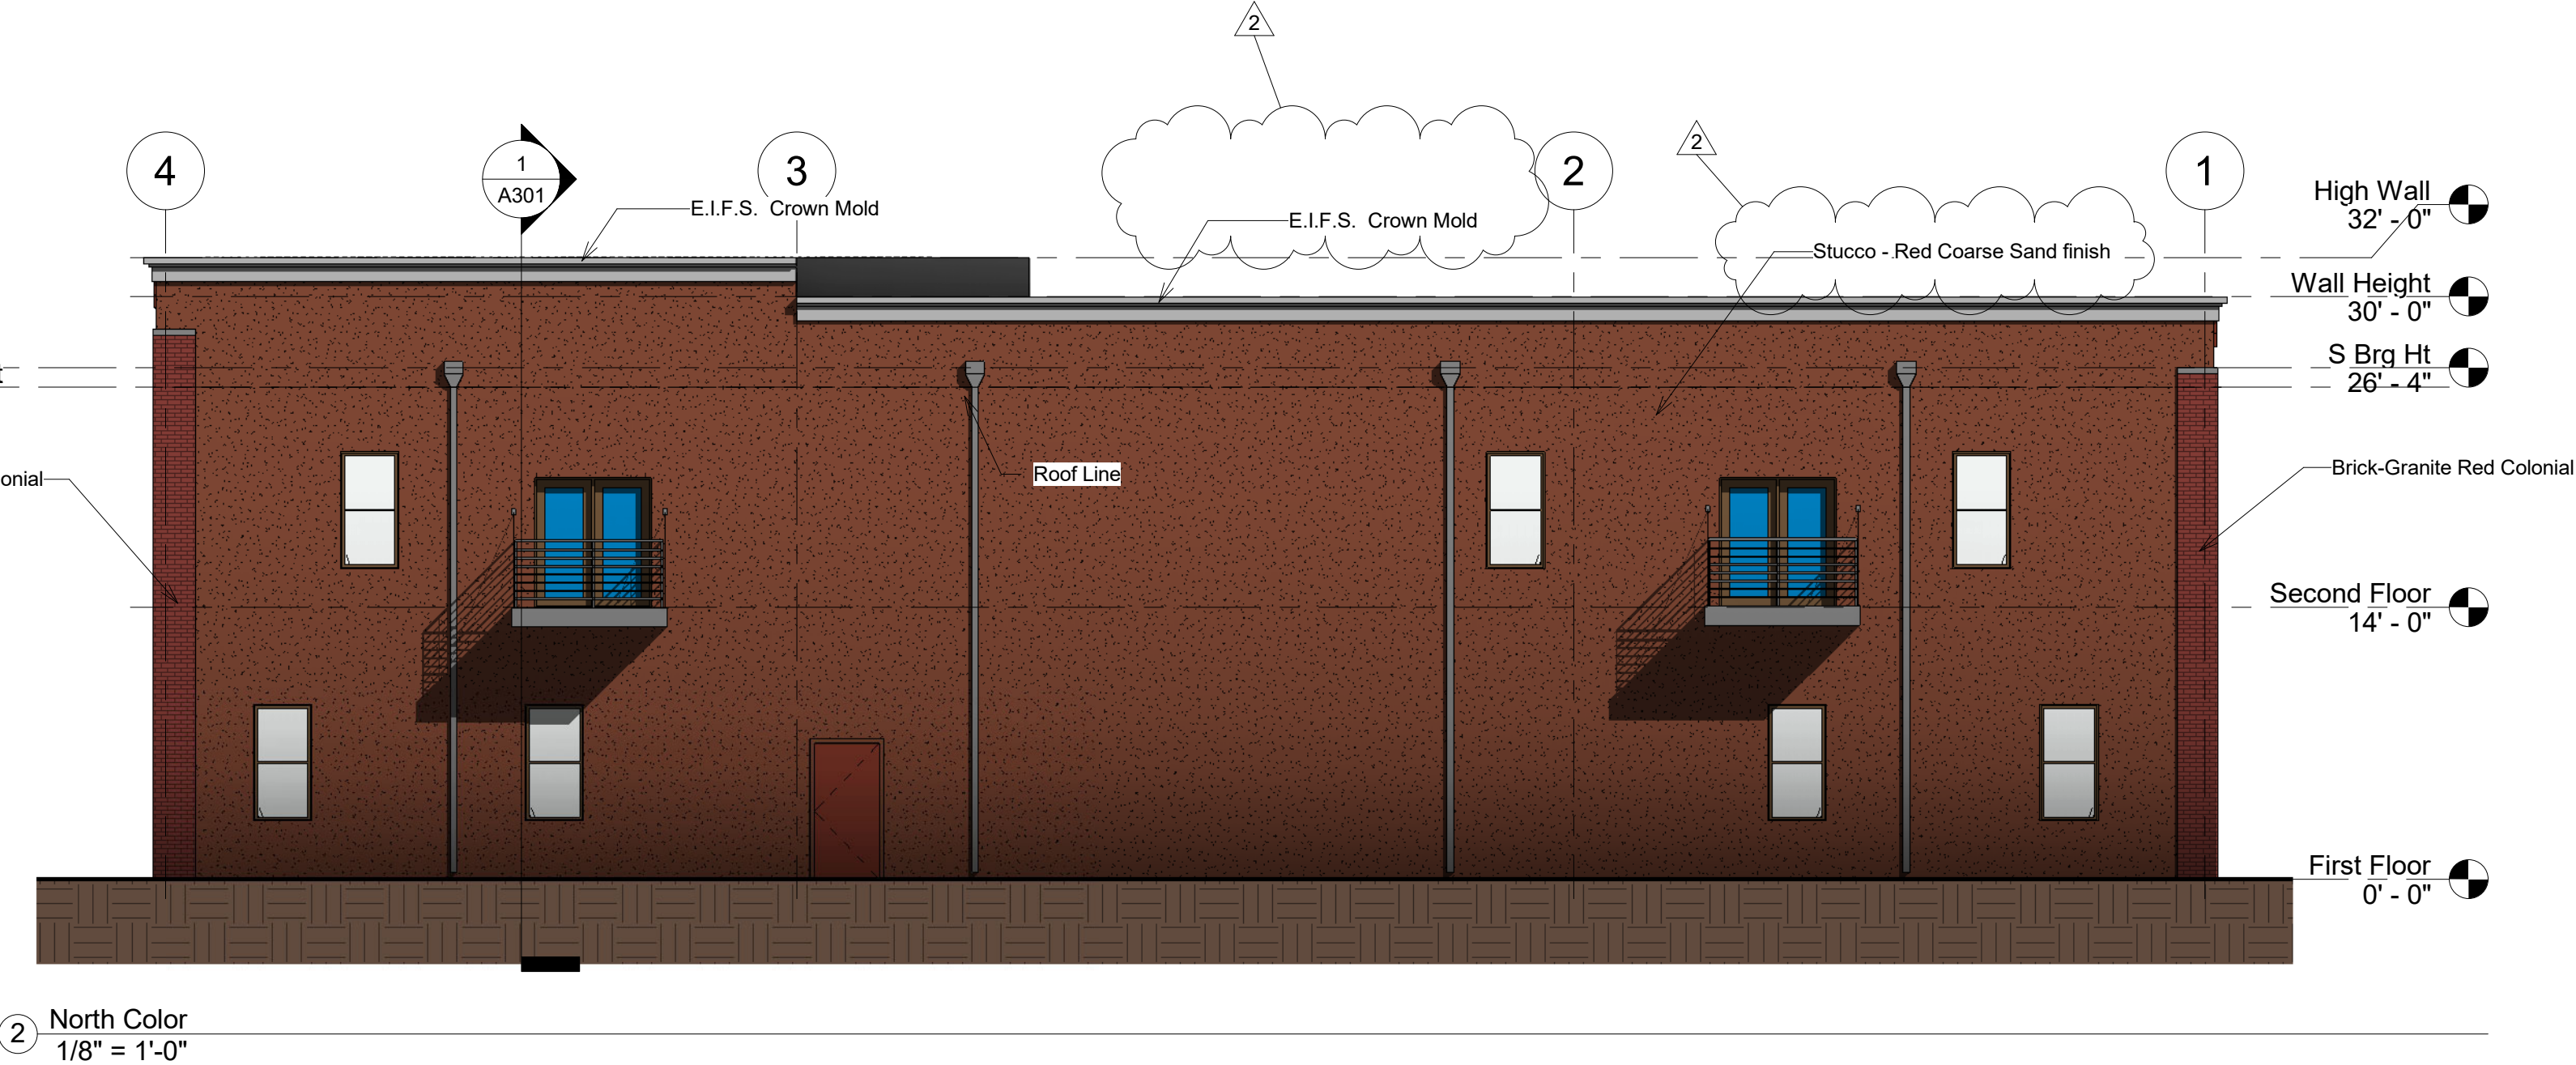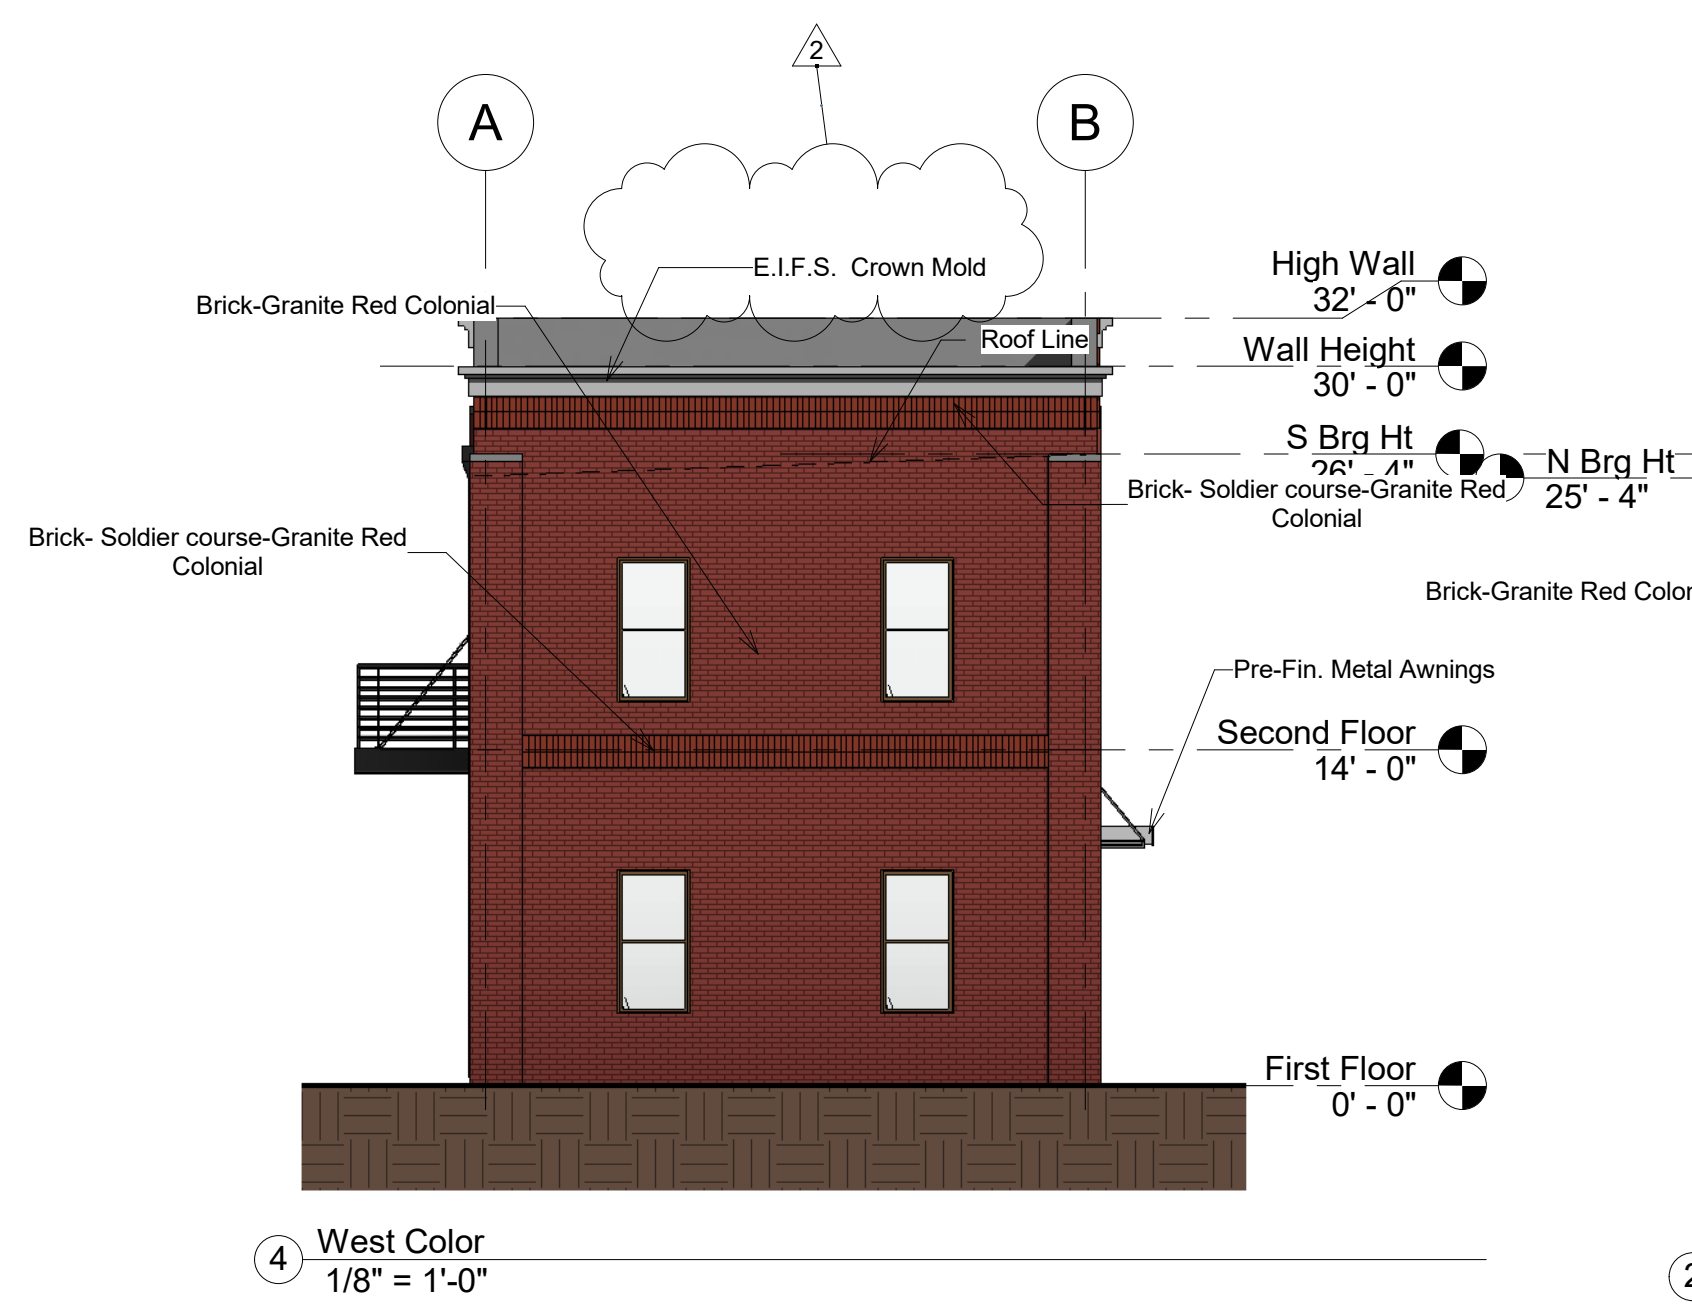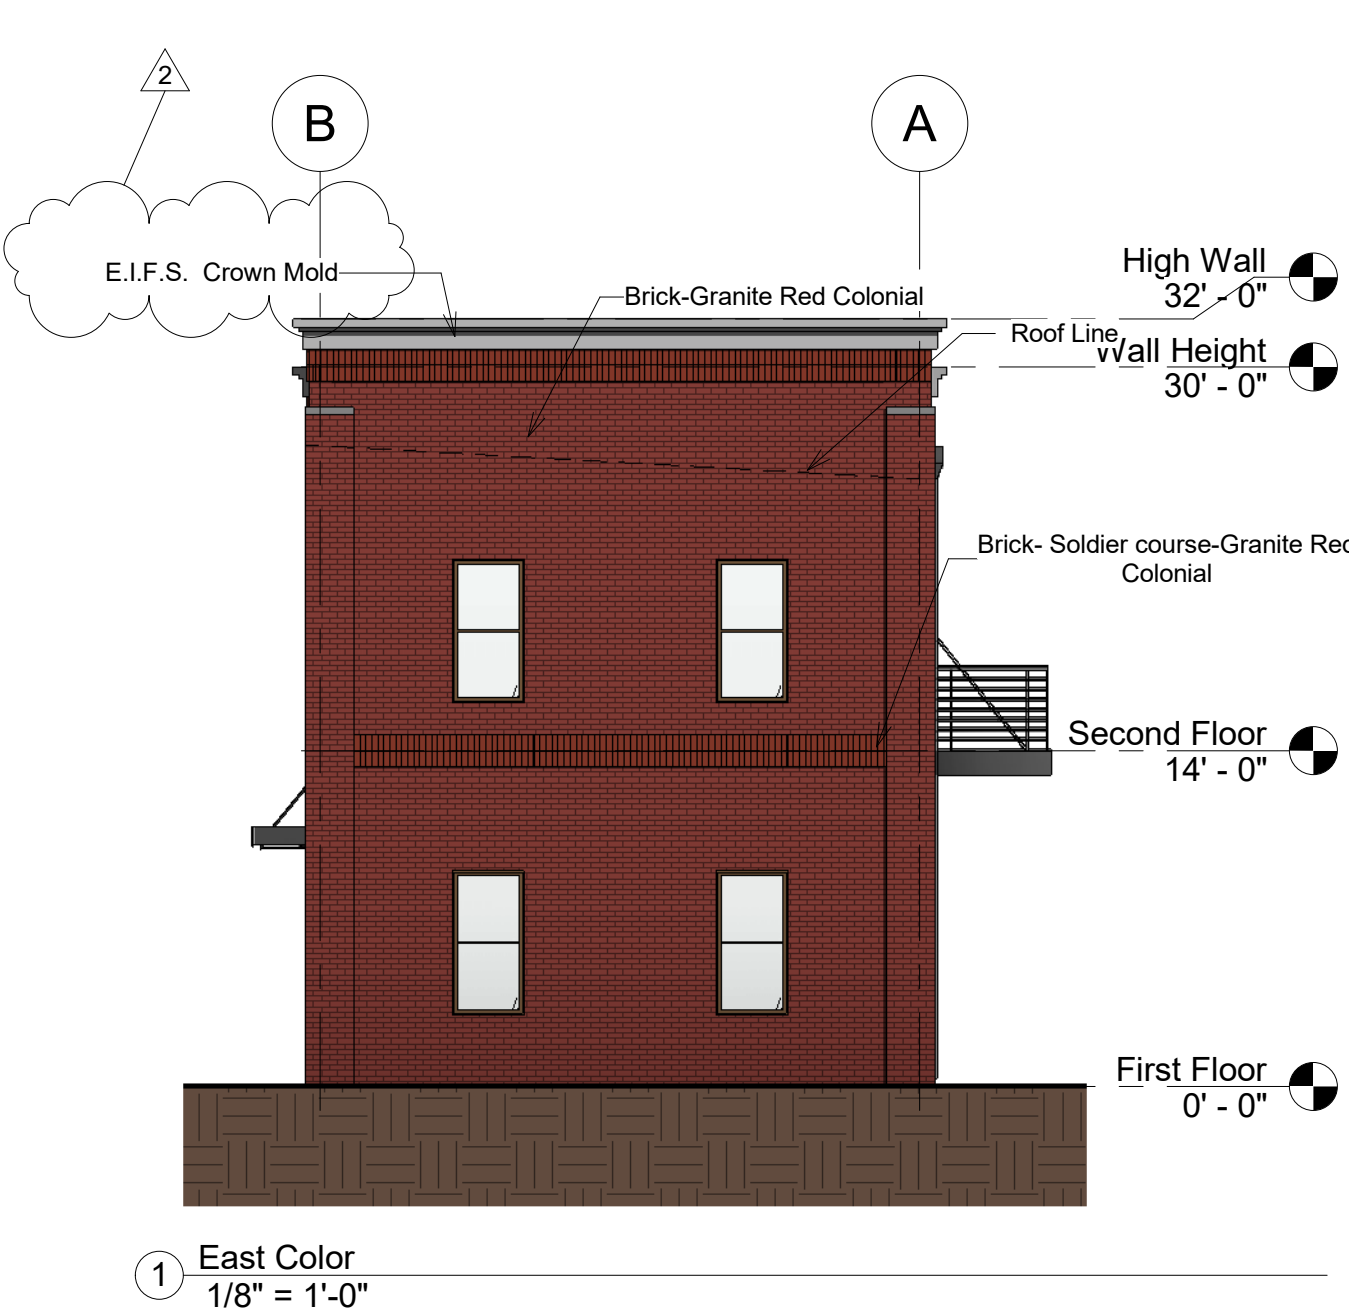

Scharhag

HERMAN A. SCHARHAG COMPANY ARCHITECTS

6247 Brookside Blvd. #204 Kansas City, Mo 64113
Phone: 816-656-5055 Scharhag@att.net

Copyright 2017 Herman A. Scharhag Co., Architects.
All Rights Reserved. No part of these drawings may be
reproduced in any form or by any electronic or
mechanical means, without written permission.

NEW BUILDING FOR

DUSTY DAHMER

207 SW Market Street

J. Jeffrey Schroeder Mo. License A-4226
Herman Scharhag Co., Arch. Cert. of Authority 000022

2	City Comments	6.26
No.	Description	Date
Revision Schedule		

Colored
Elevations

Project number	2118
Date	05/28/2019

A202

Scale	1/8" = 1'-0"
-------	--------------

6/26/2019 6:57:01 AM