


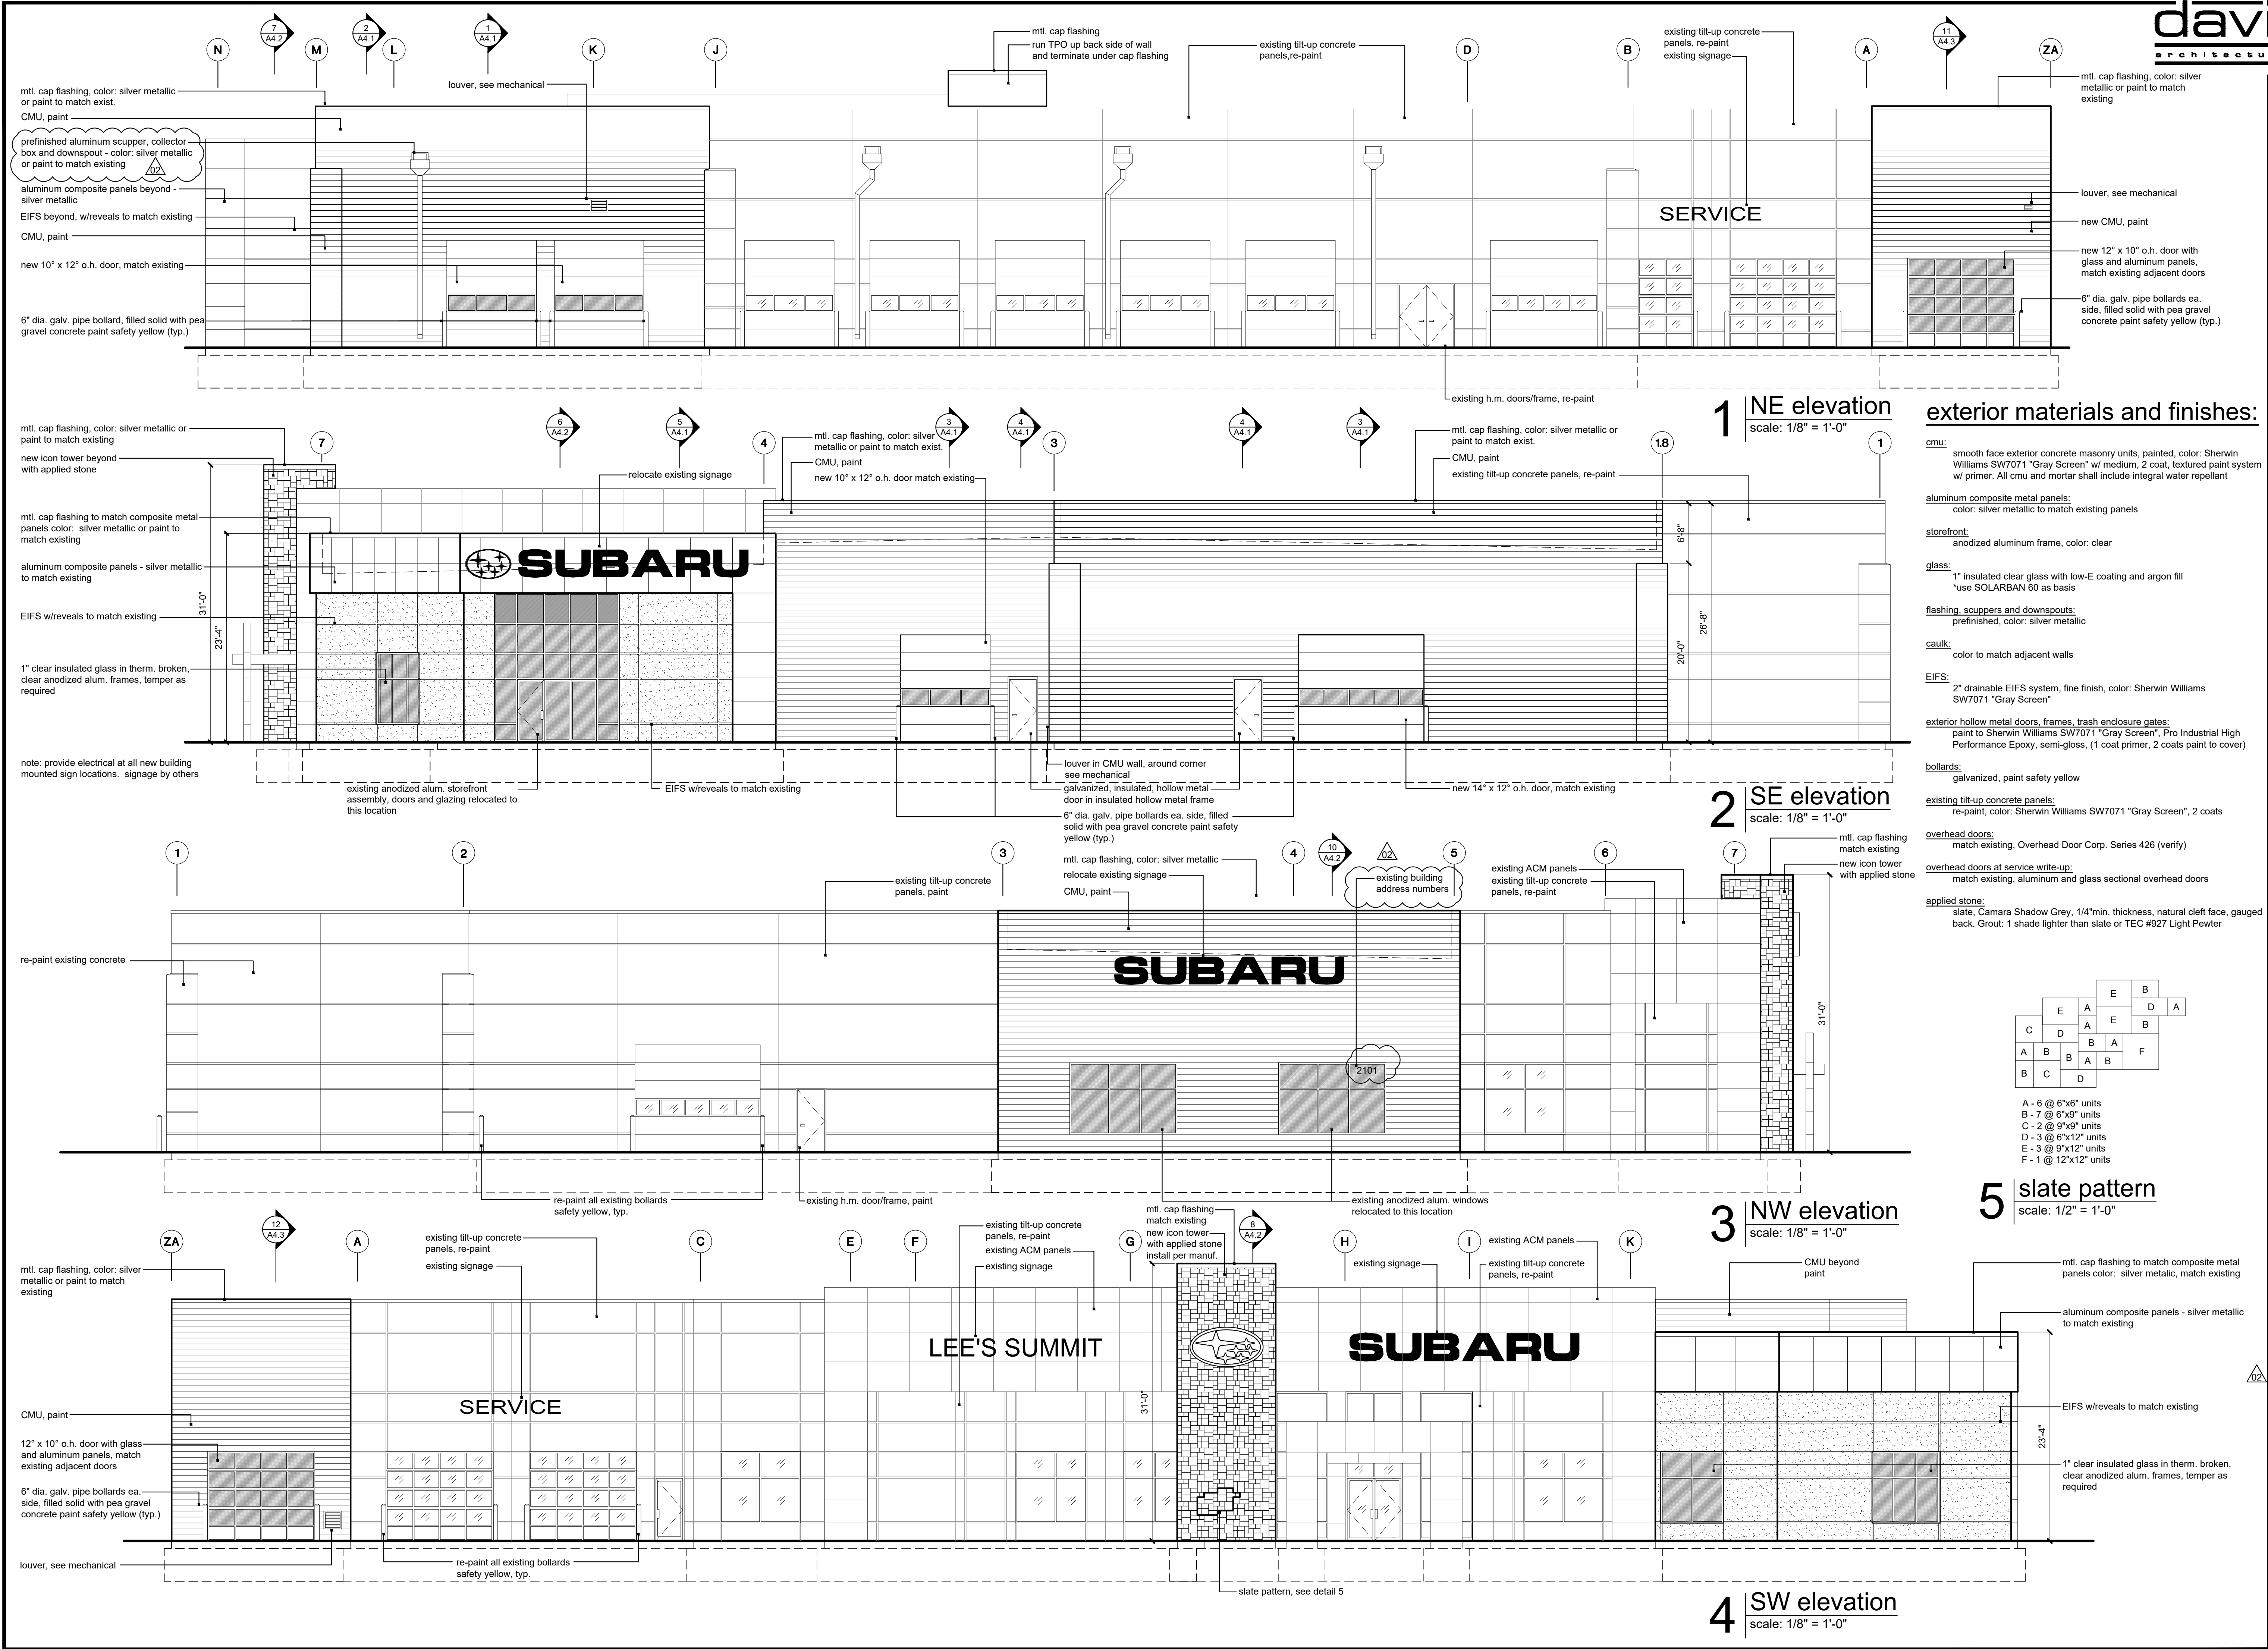

July 08, 2019



a building addition for  
**Lee's Summit Subaru**  
2101 NE Independence Ave.  
Lee's Summit, Missouri 64064

date 09.19.18  
drawn by DAE  
checked by DAE  
revisions  
12.21.18  
03.29.19  
05.28.19  
06.14.19  
permit 02

sheet number  
**A3.1**  
drawing type permit  
project number 18087