



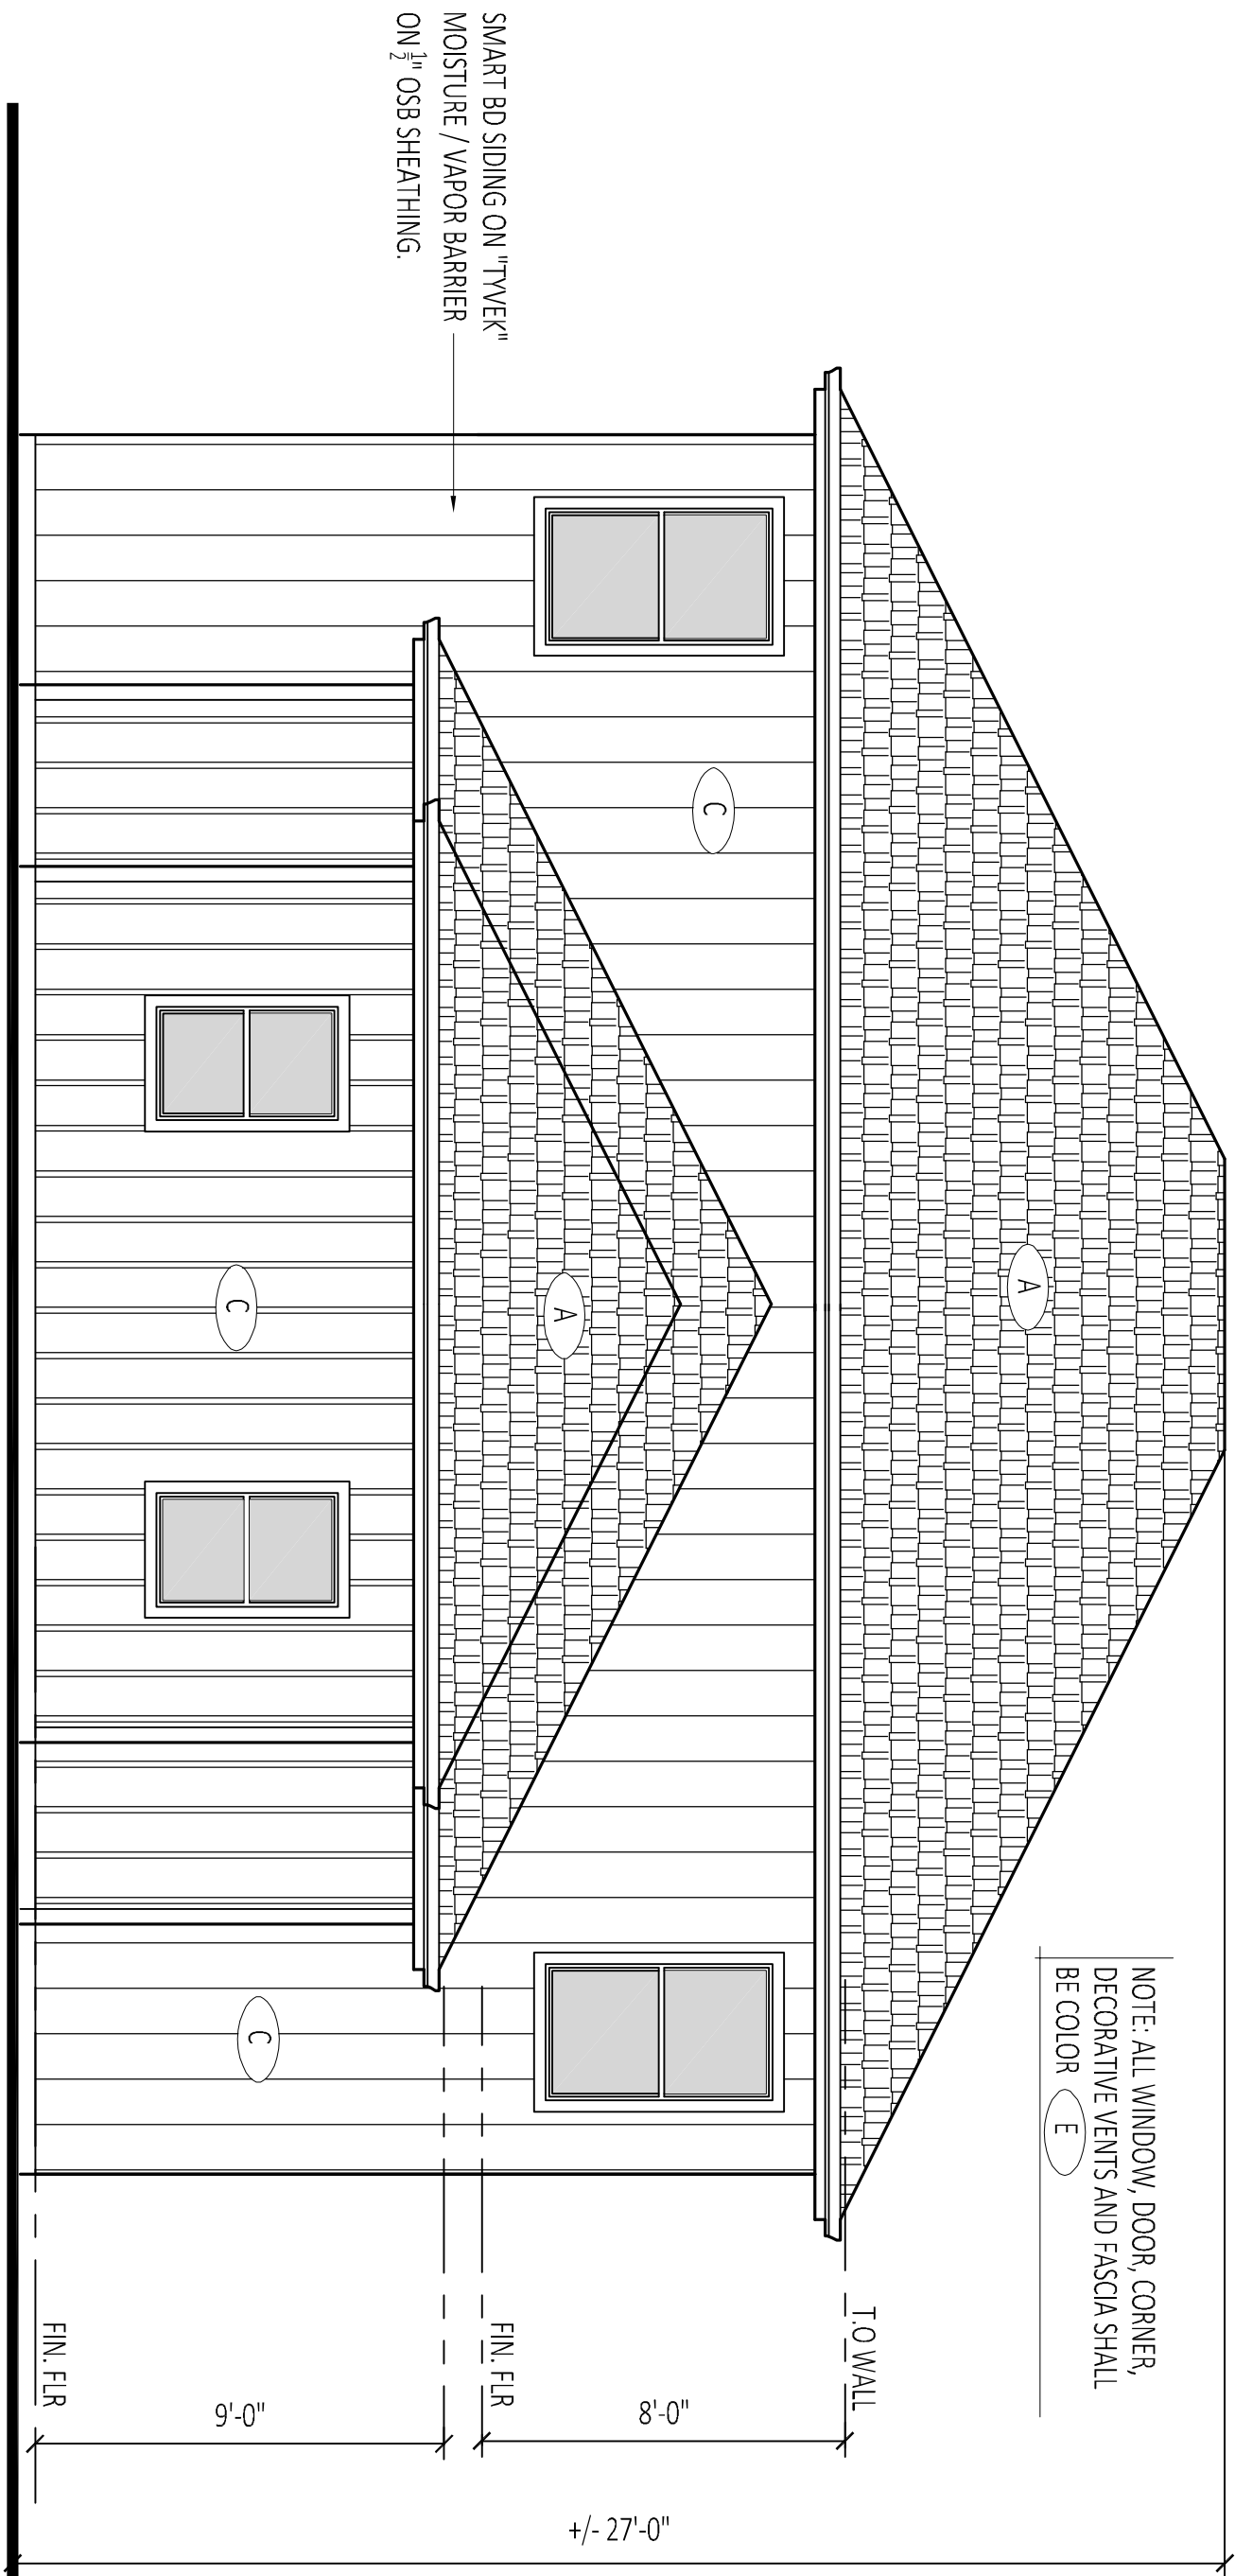


1 Back Elevation

SCALE: 1/4"=1'

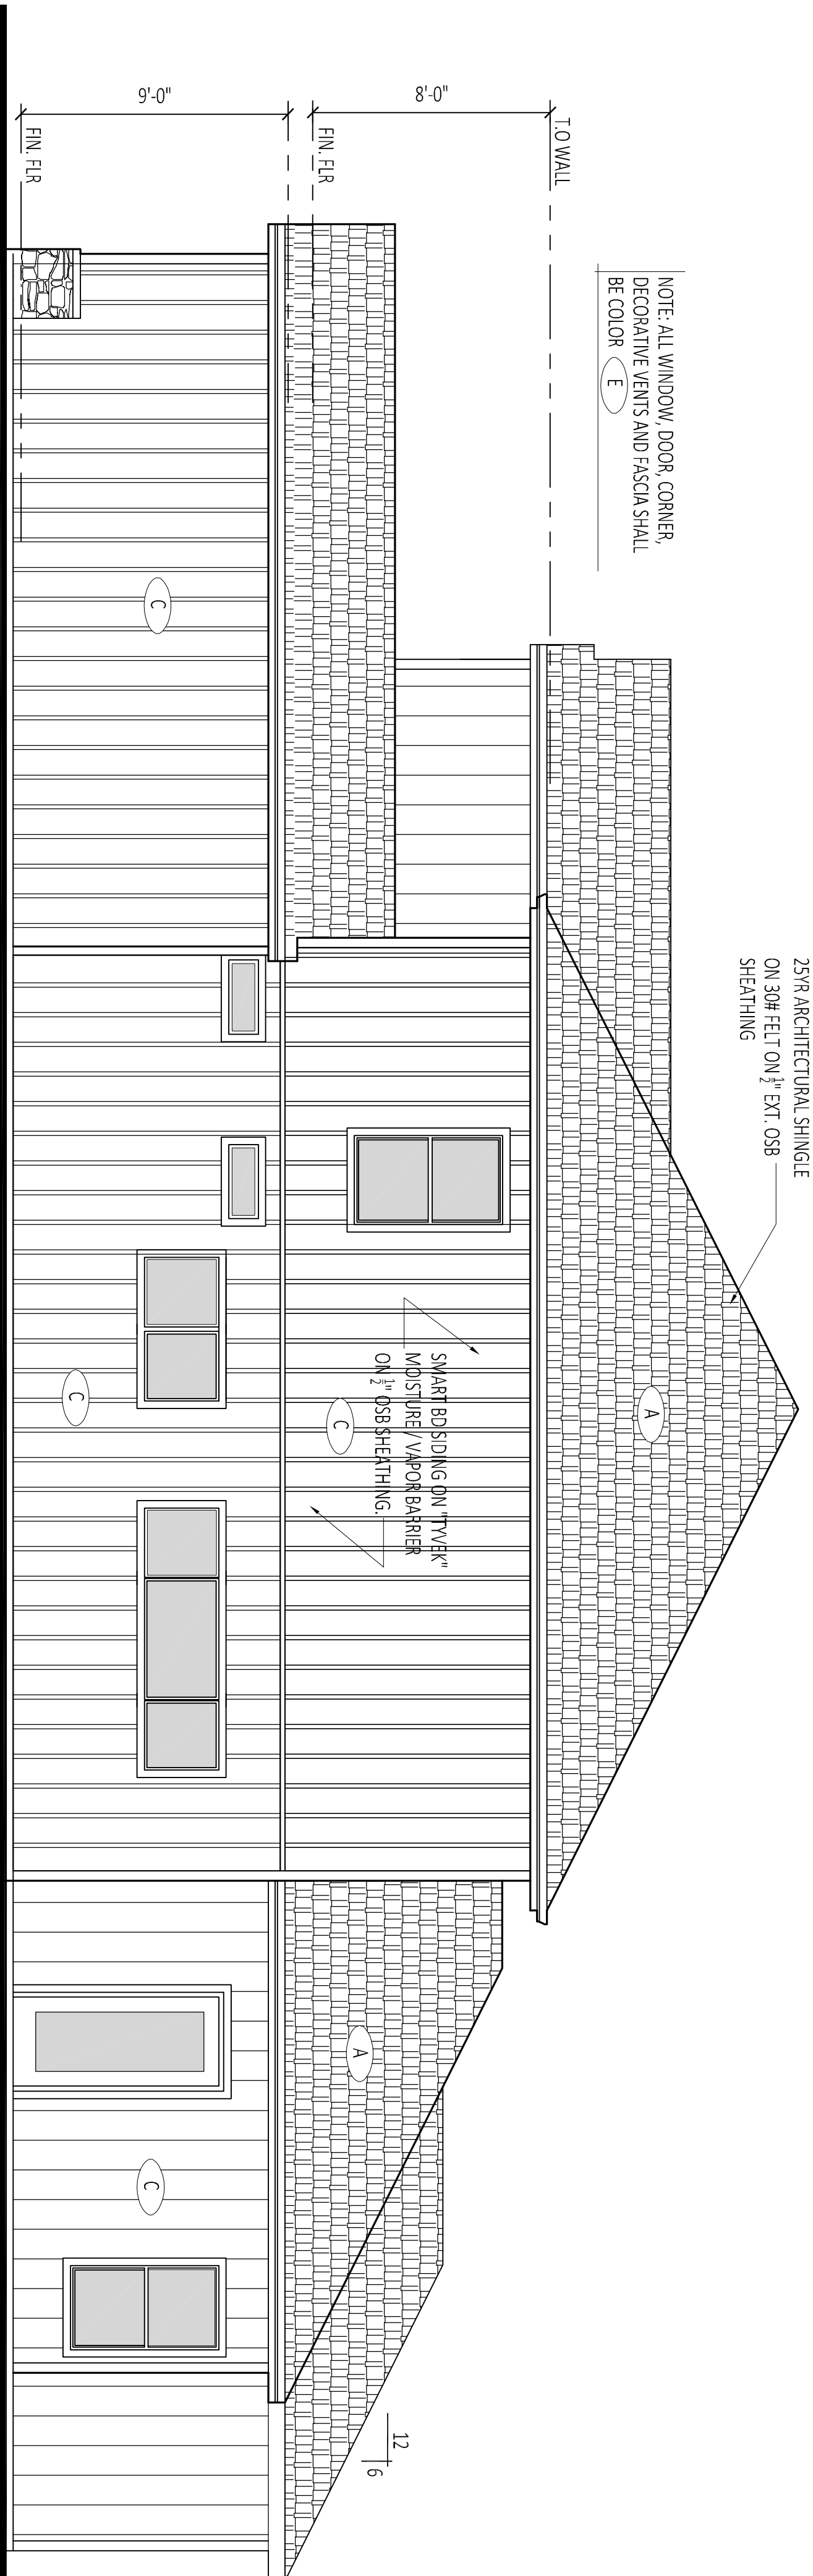

2 Right Side Elevation

SCALE: 1/4"=1'

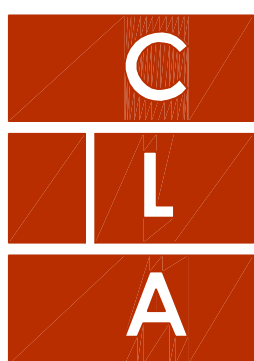

Craig Luebbert
Architecture
24 NW Chipman 'B'. 816.875.4863

Preliminary Design
**George and Peggy Nie
Duplex Development**

Lee's Summit, MO.

DATE REVISION:
8.22.17

REVISIONS:

ARCHITECTURAL PROJECT NUMBER

SHEET NUMBER

A2.1