
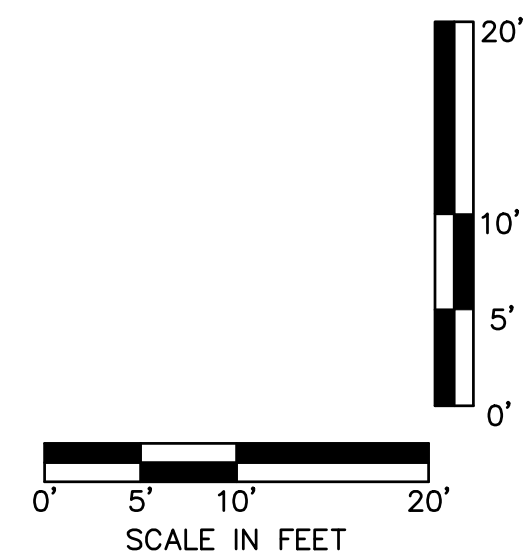
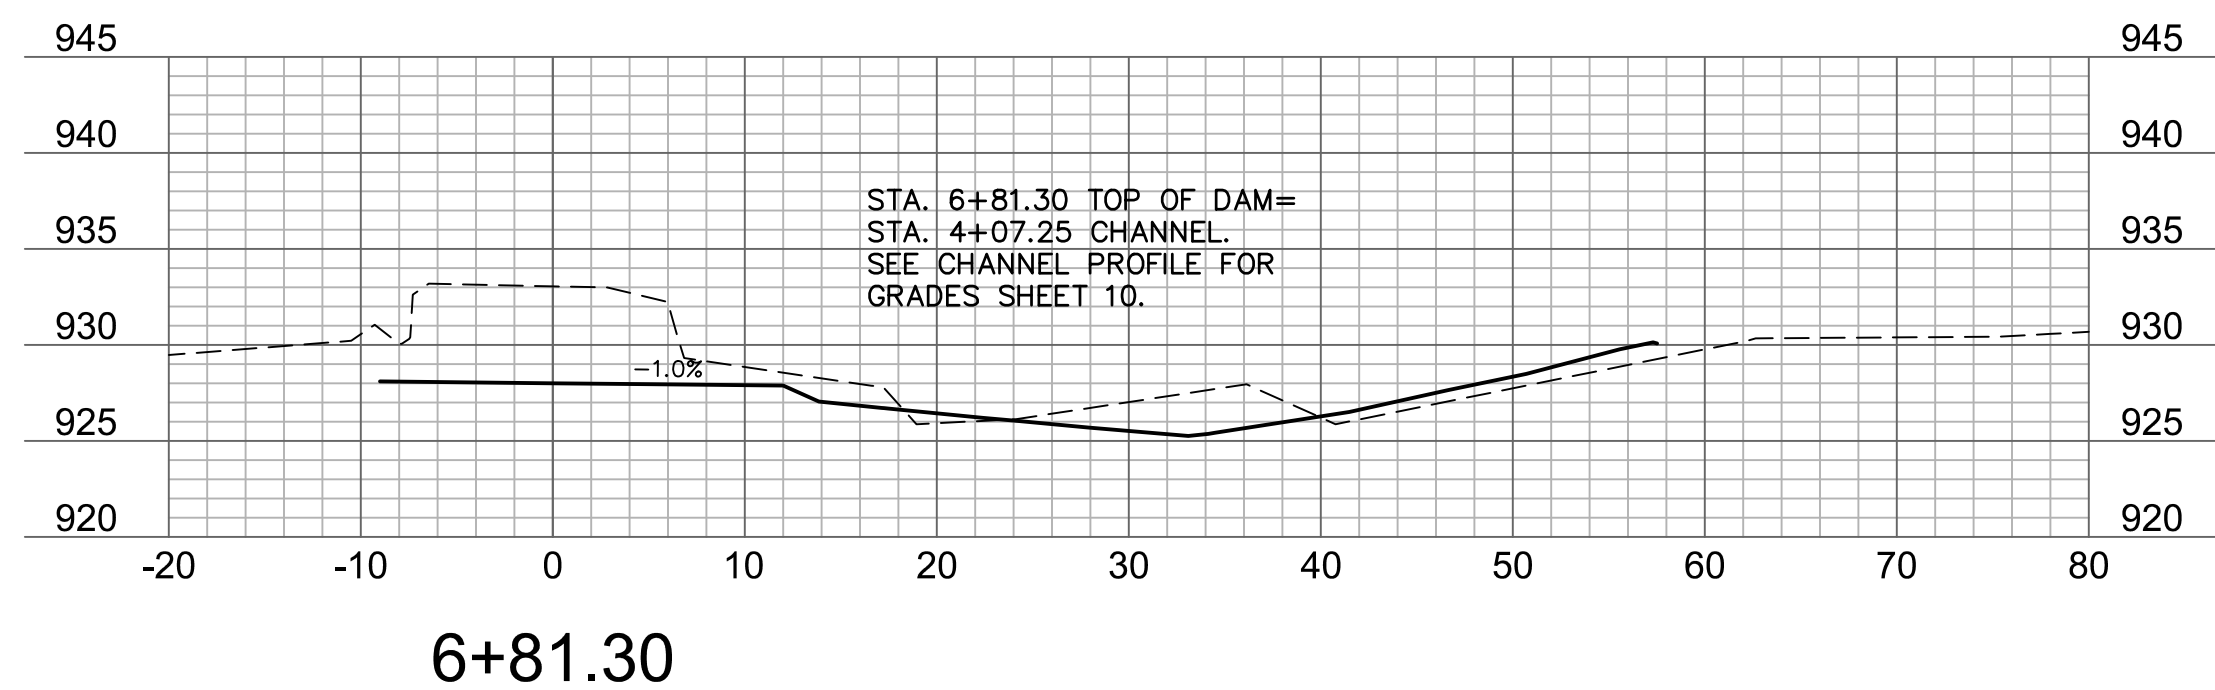
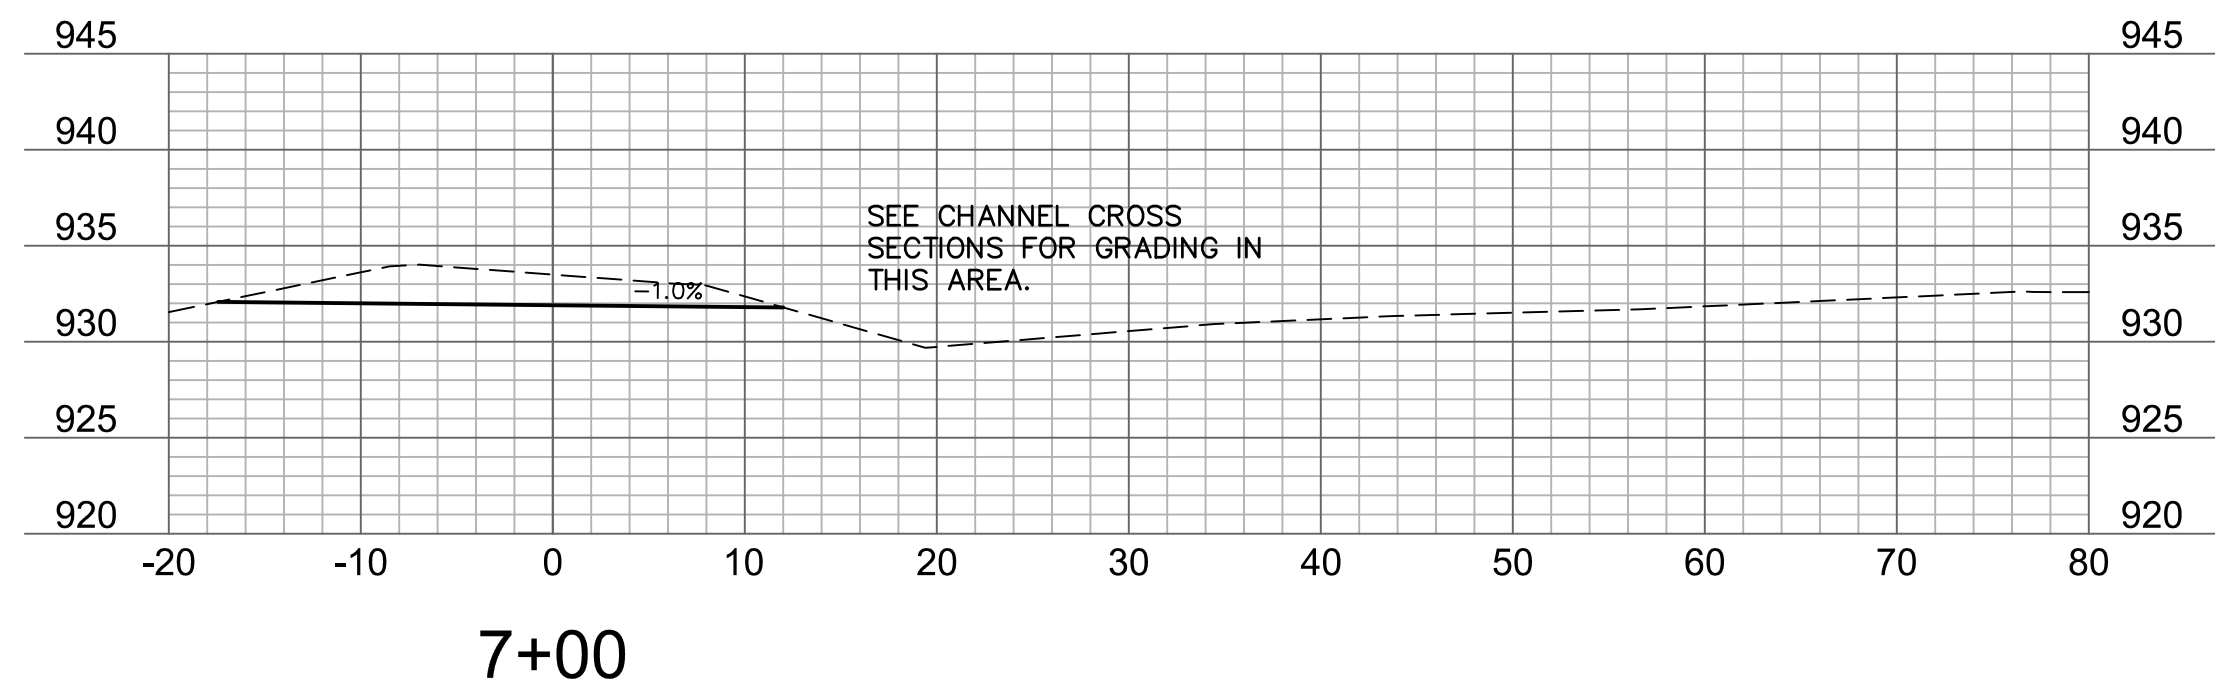
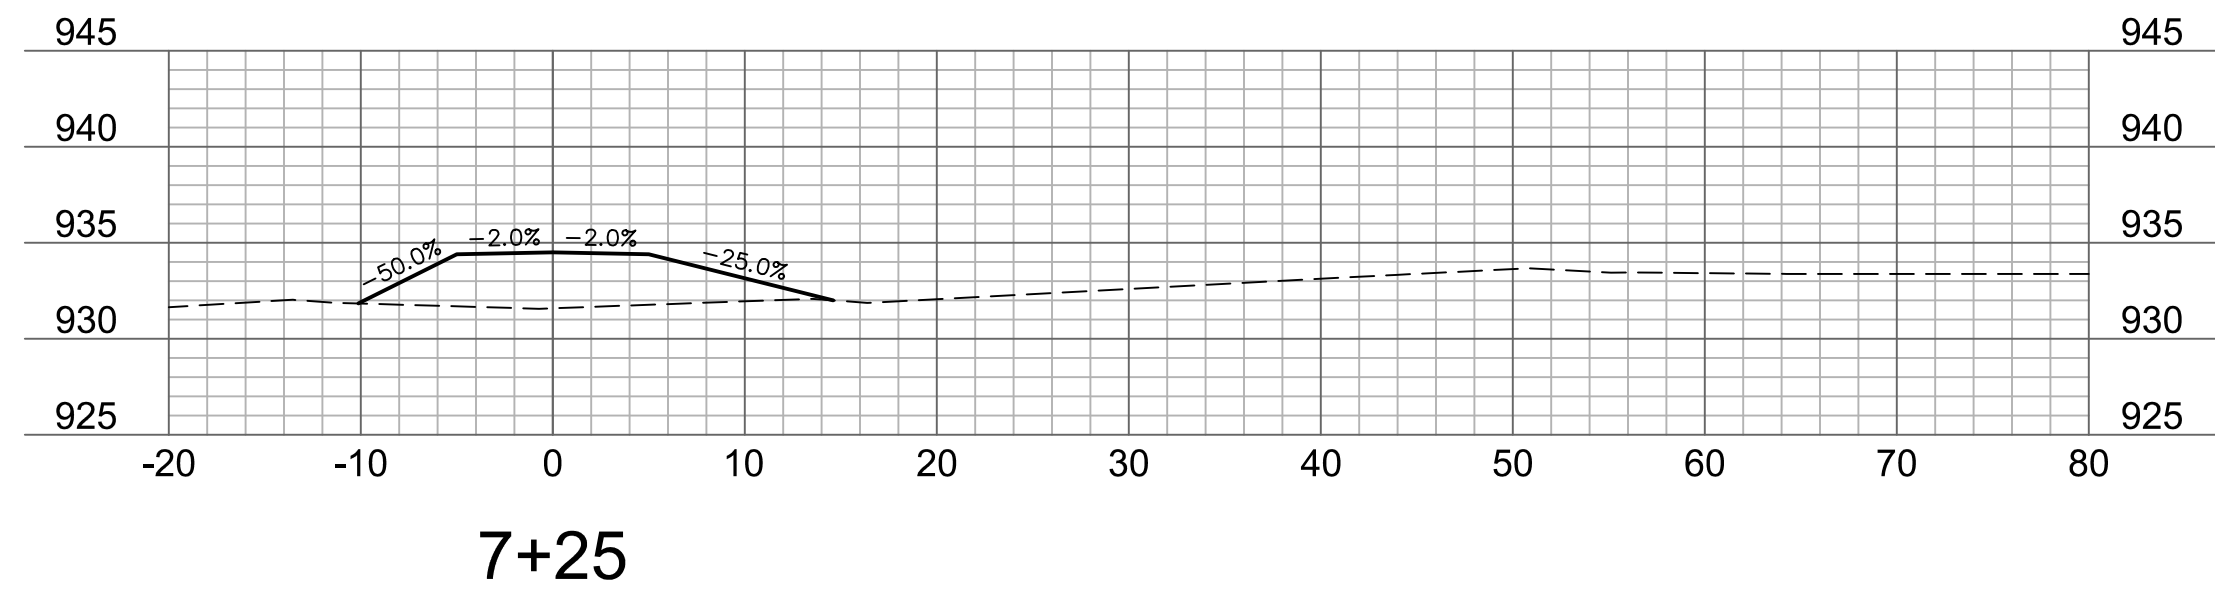
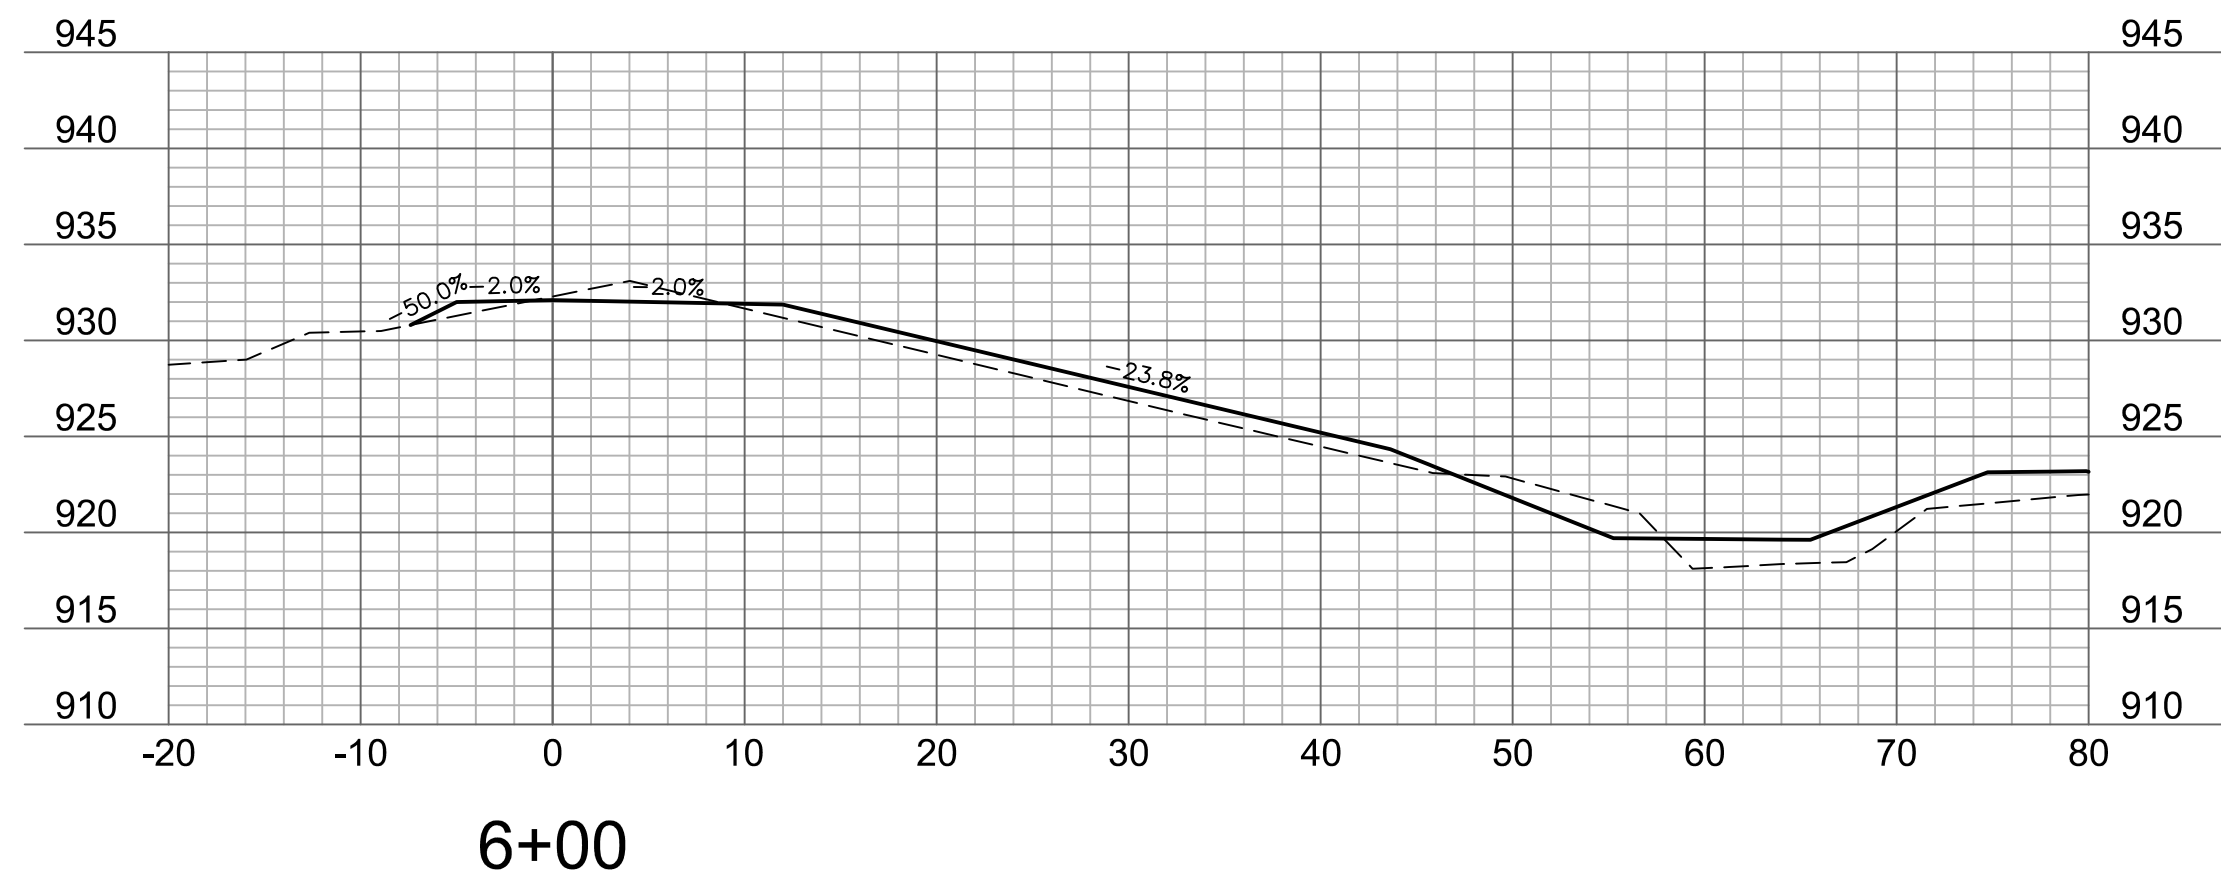
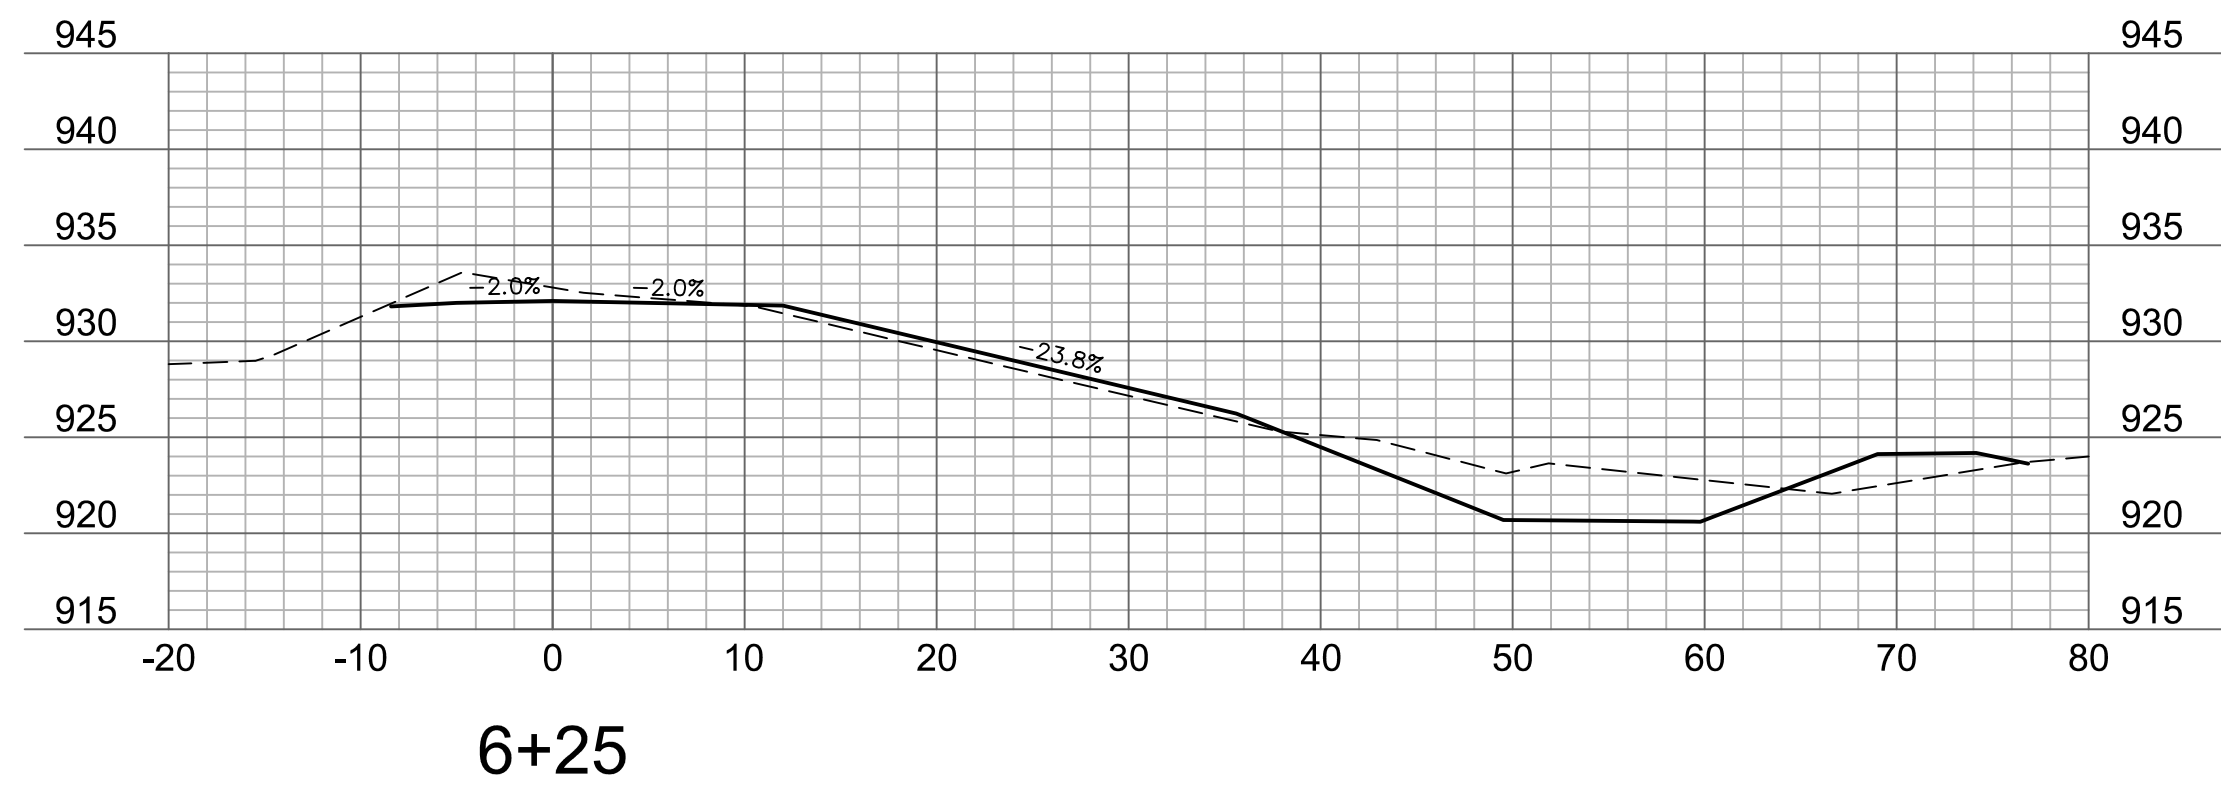
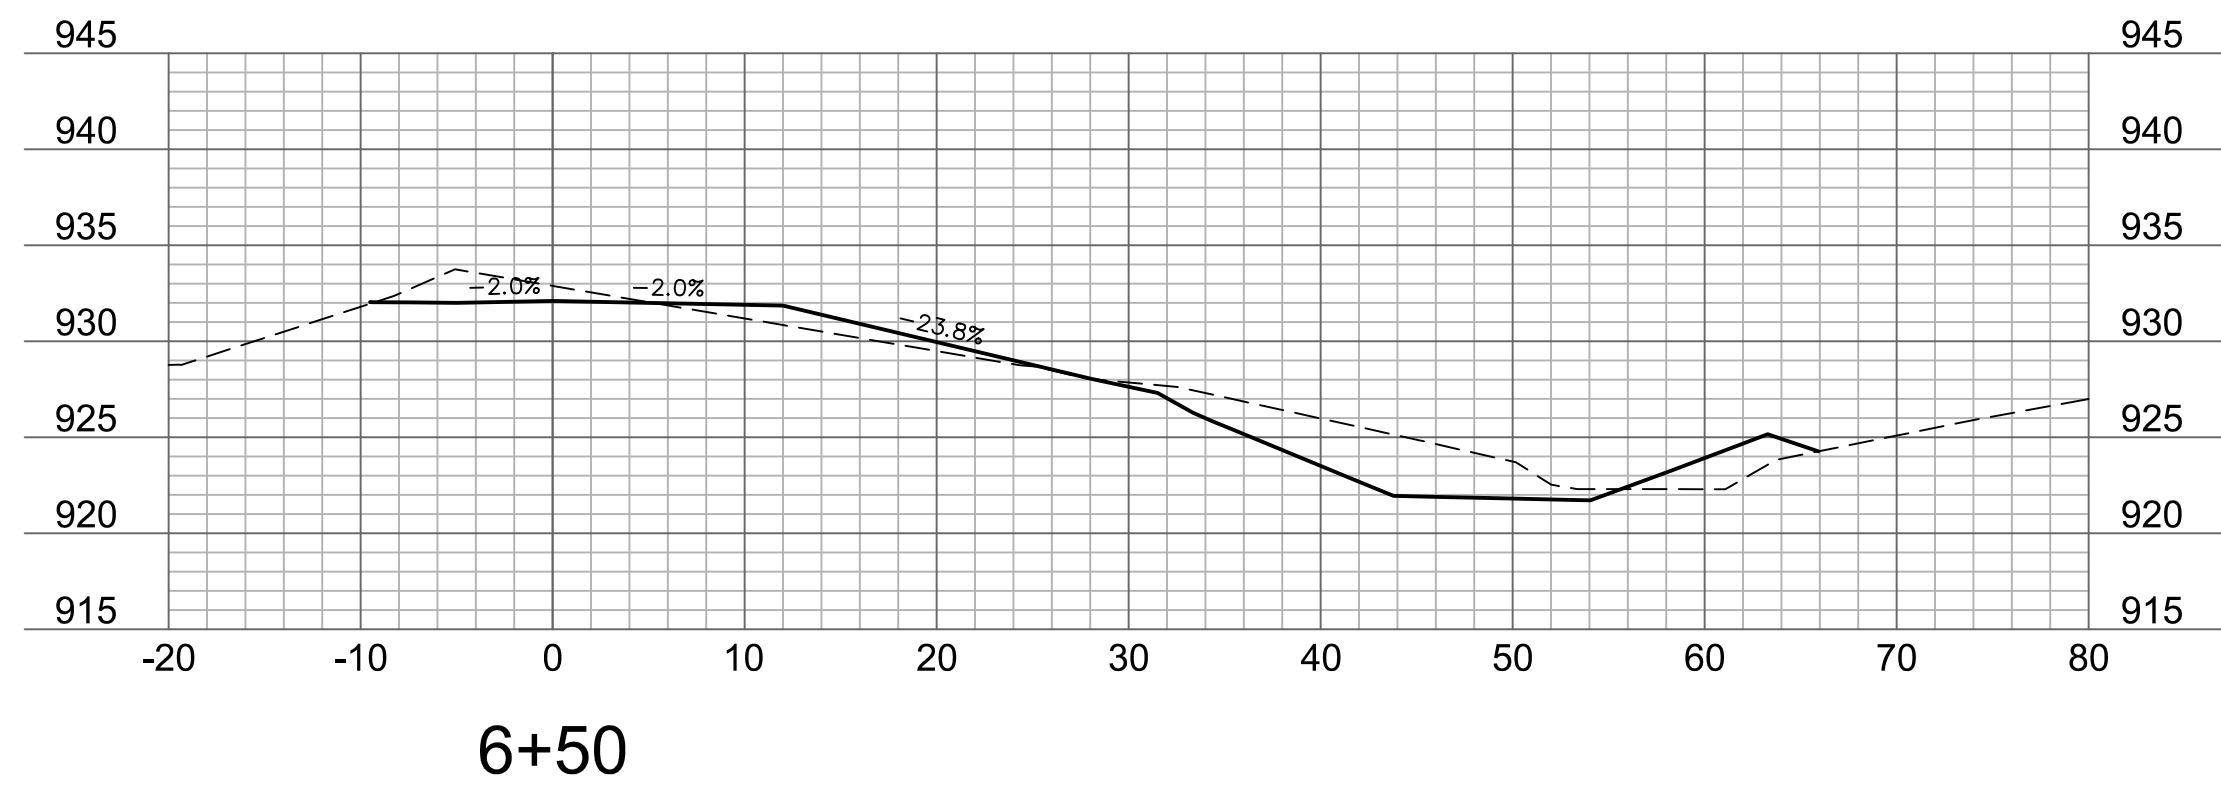


DWG: F:\2017\0001-0500\017-0305\40-Design\AutoCAD\Final Plans\Sheets\WTRS\DWG\SECTIONS\W_XSEC_DAM_70305.dwg
XREFS: W_PCOR-ALGN_70305 W_TBLK_70305
DATE: Apr 04, 2019 1:16pm

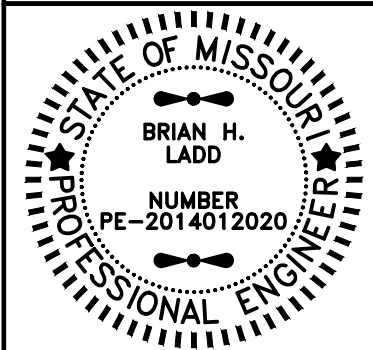

Olsson

7301 West 133rd Street, Suite 200
Overland Park, KS 66213-4750

[illegible]

DAM CROSS SECTIONS	
OLD LONGVIEW LAKE DAM & SPILLWAY IMPROVEMENTS	
LEE'S SUMMIT, MISSOURI	2019

drawn by: _____ KTF
checked by: _____ BHL
approved by: _____ BMJ
QA/QC by: _____ CPJ
project no.: _____ 017-0305
drawing no.: _____
date: _____ 04.04.2019