

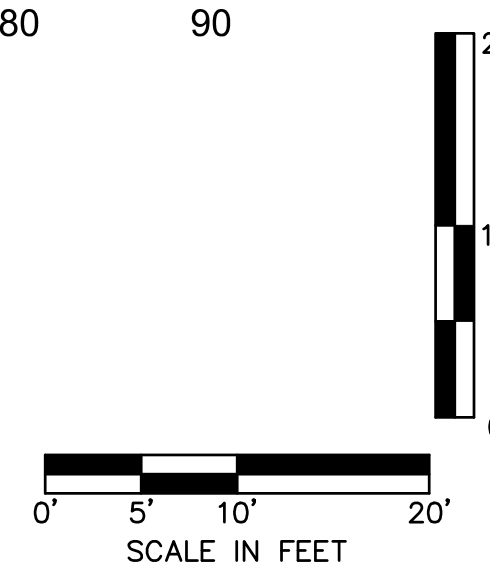
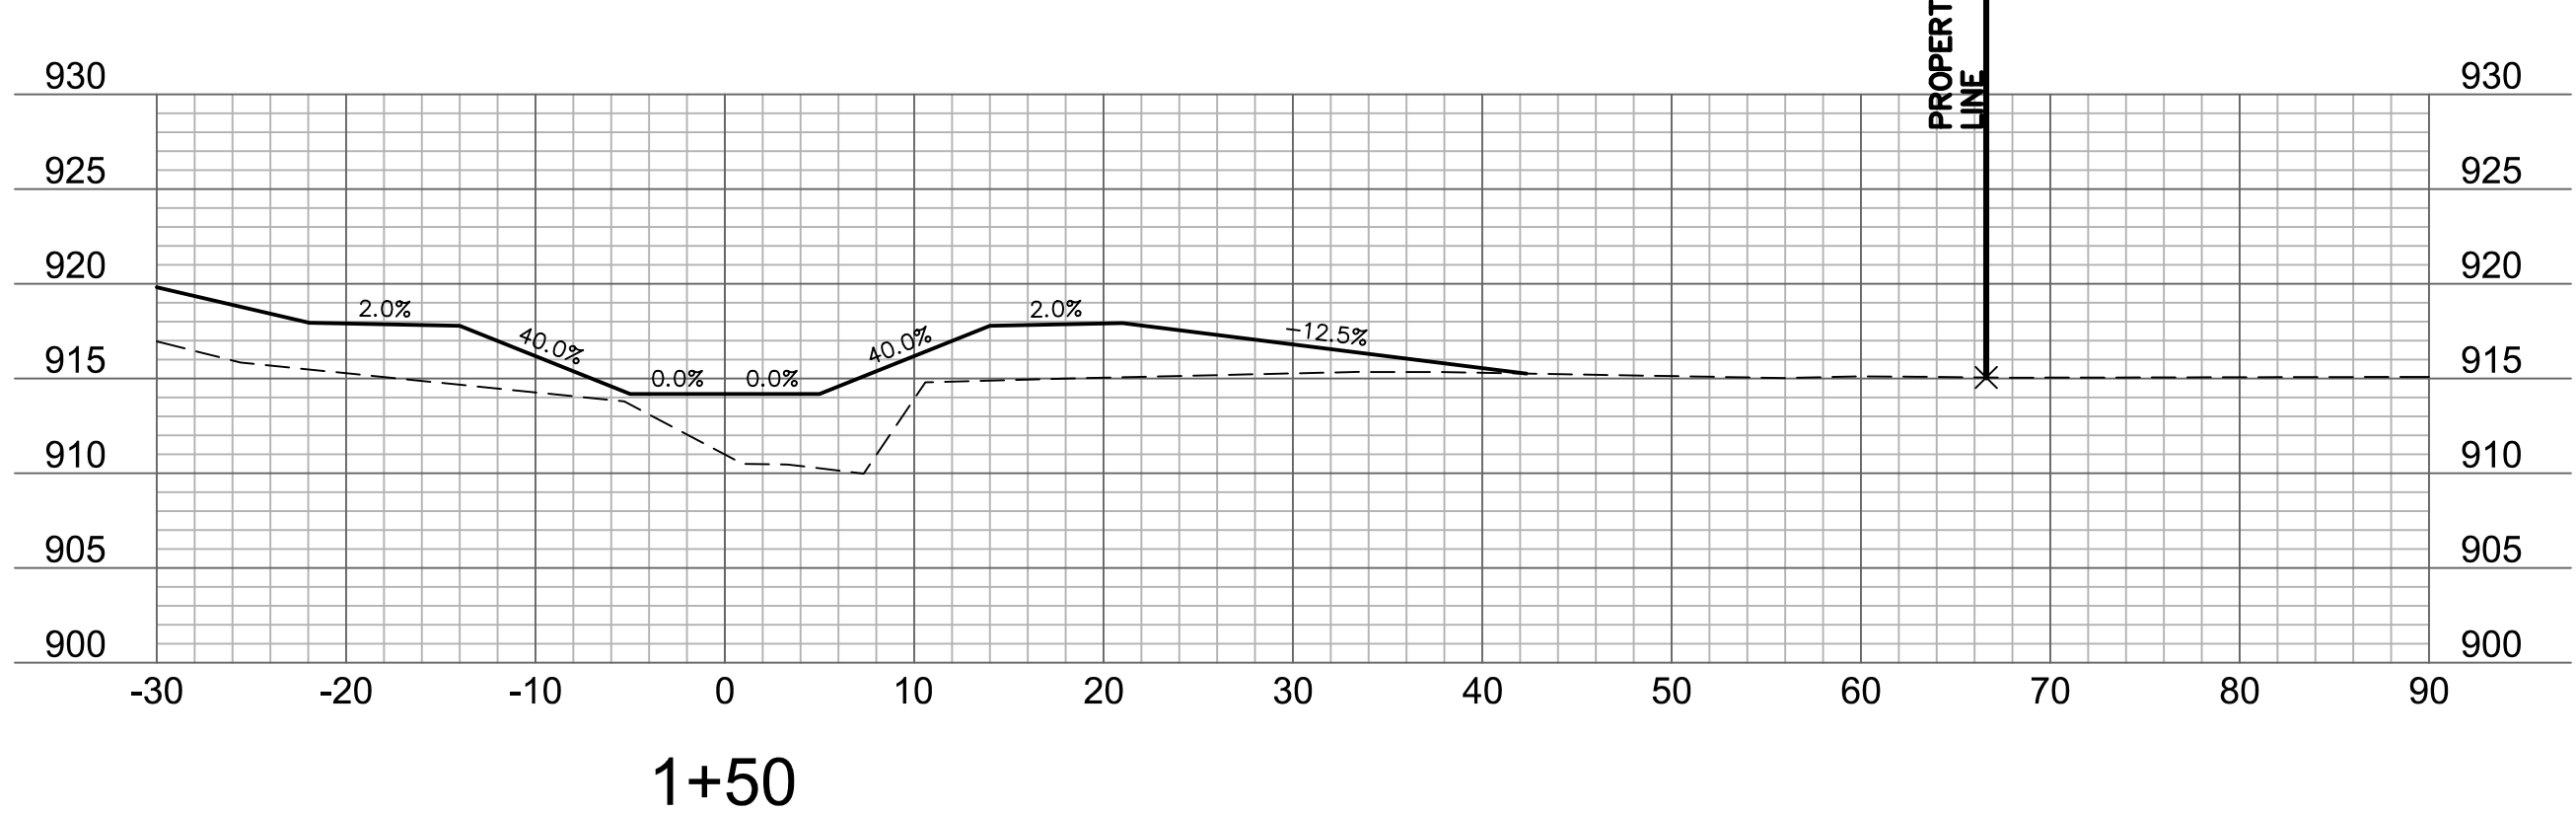
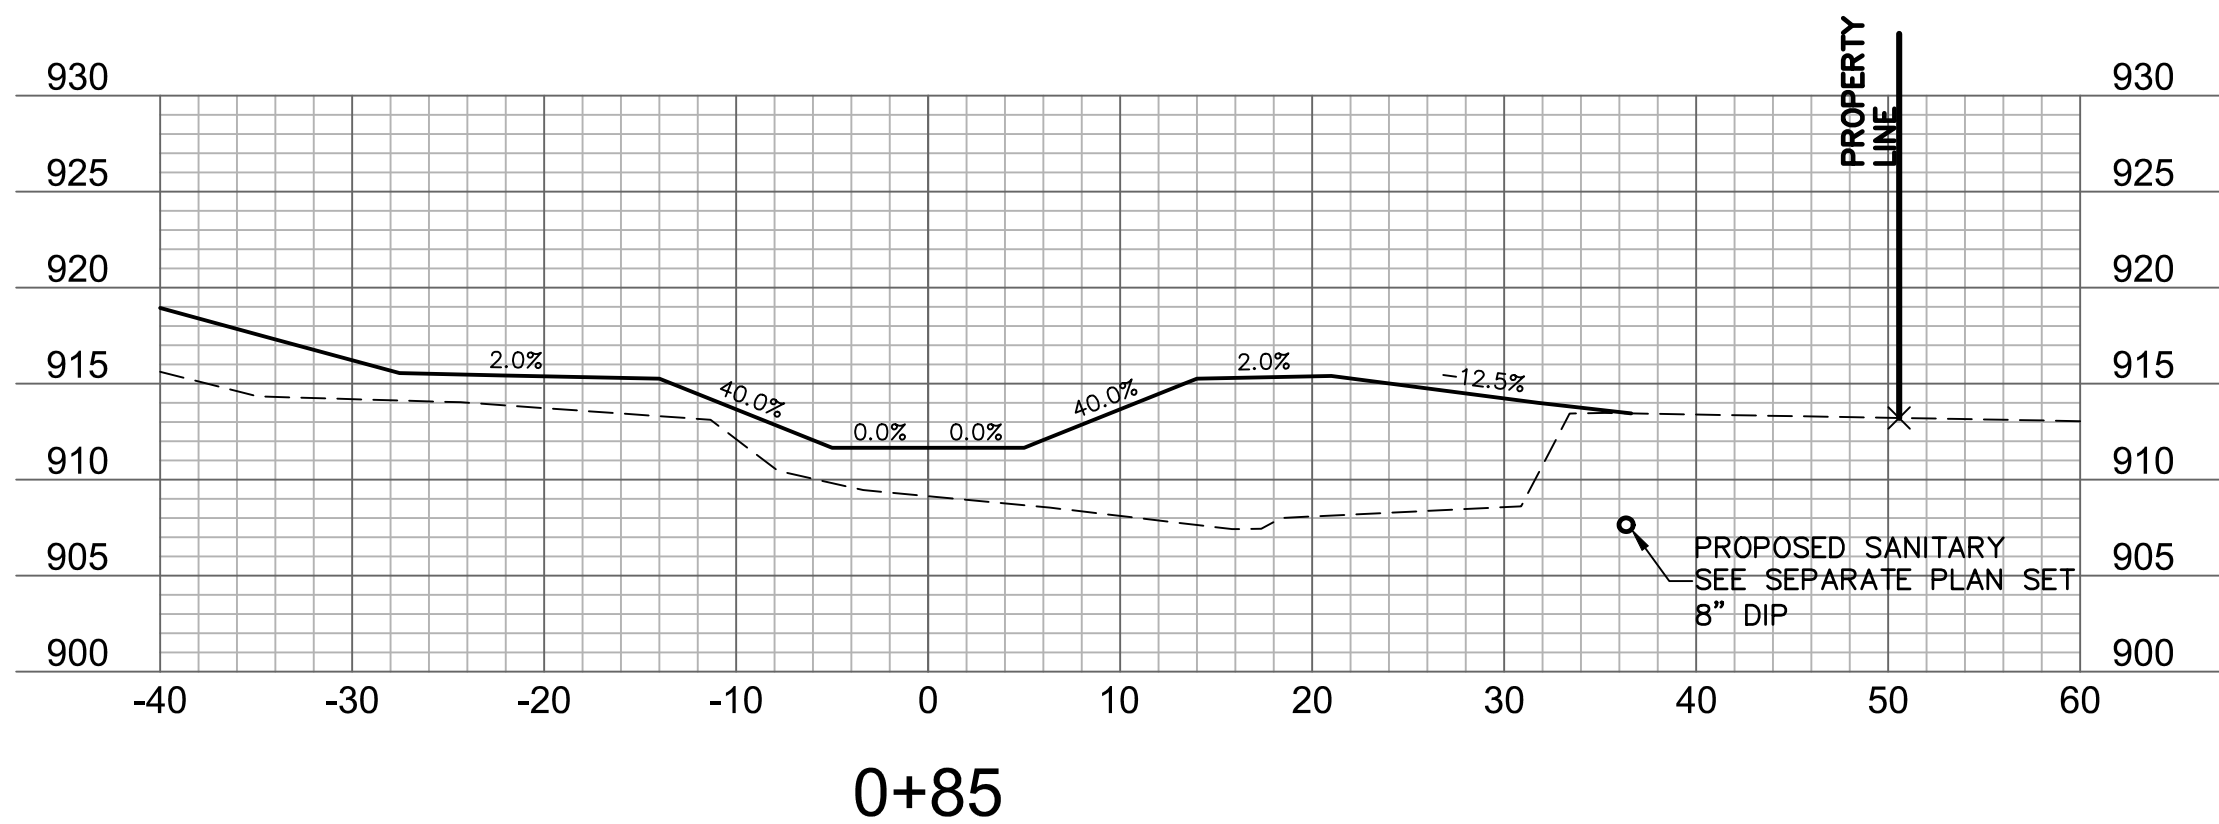
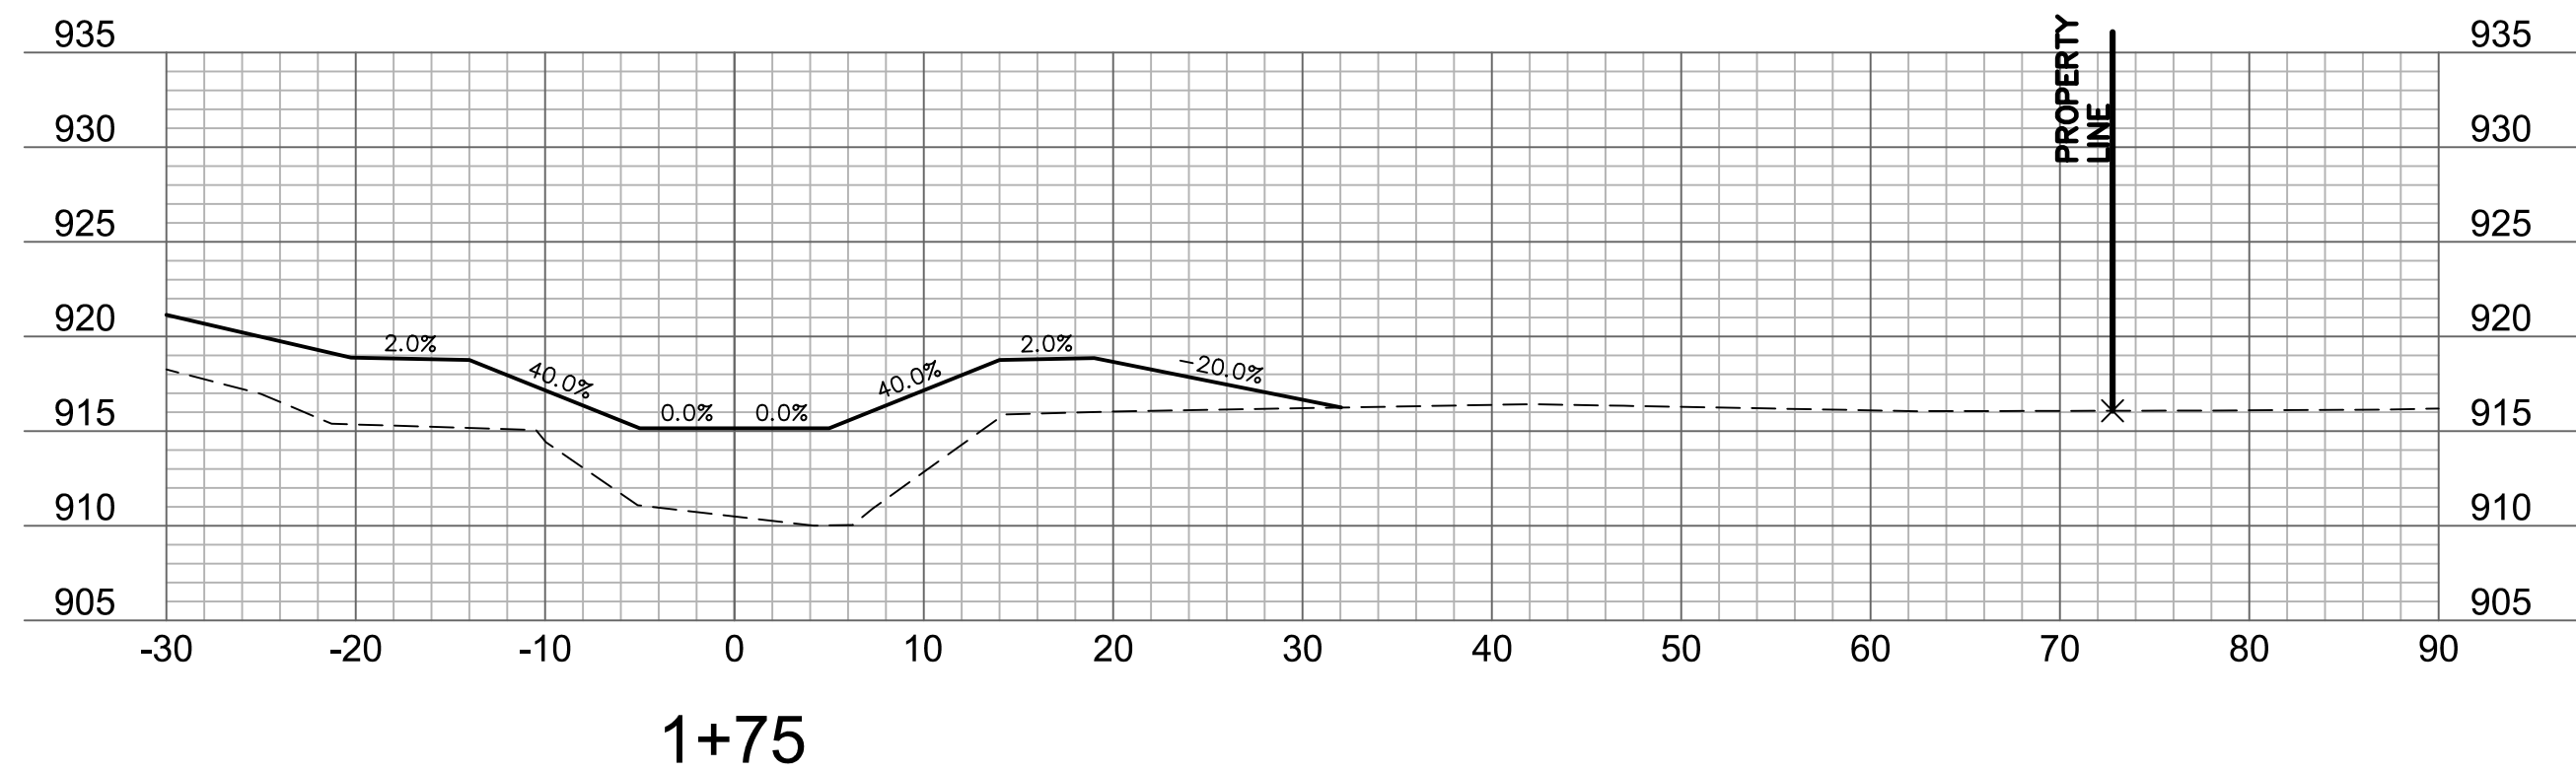
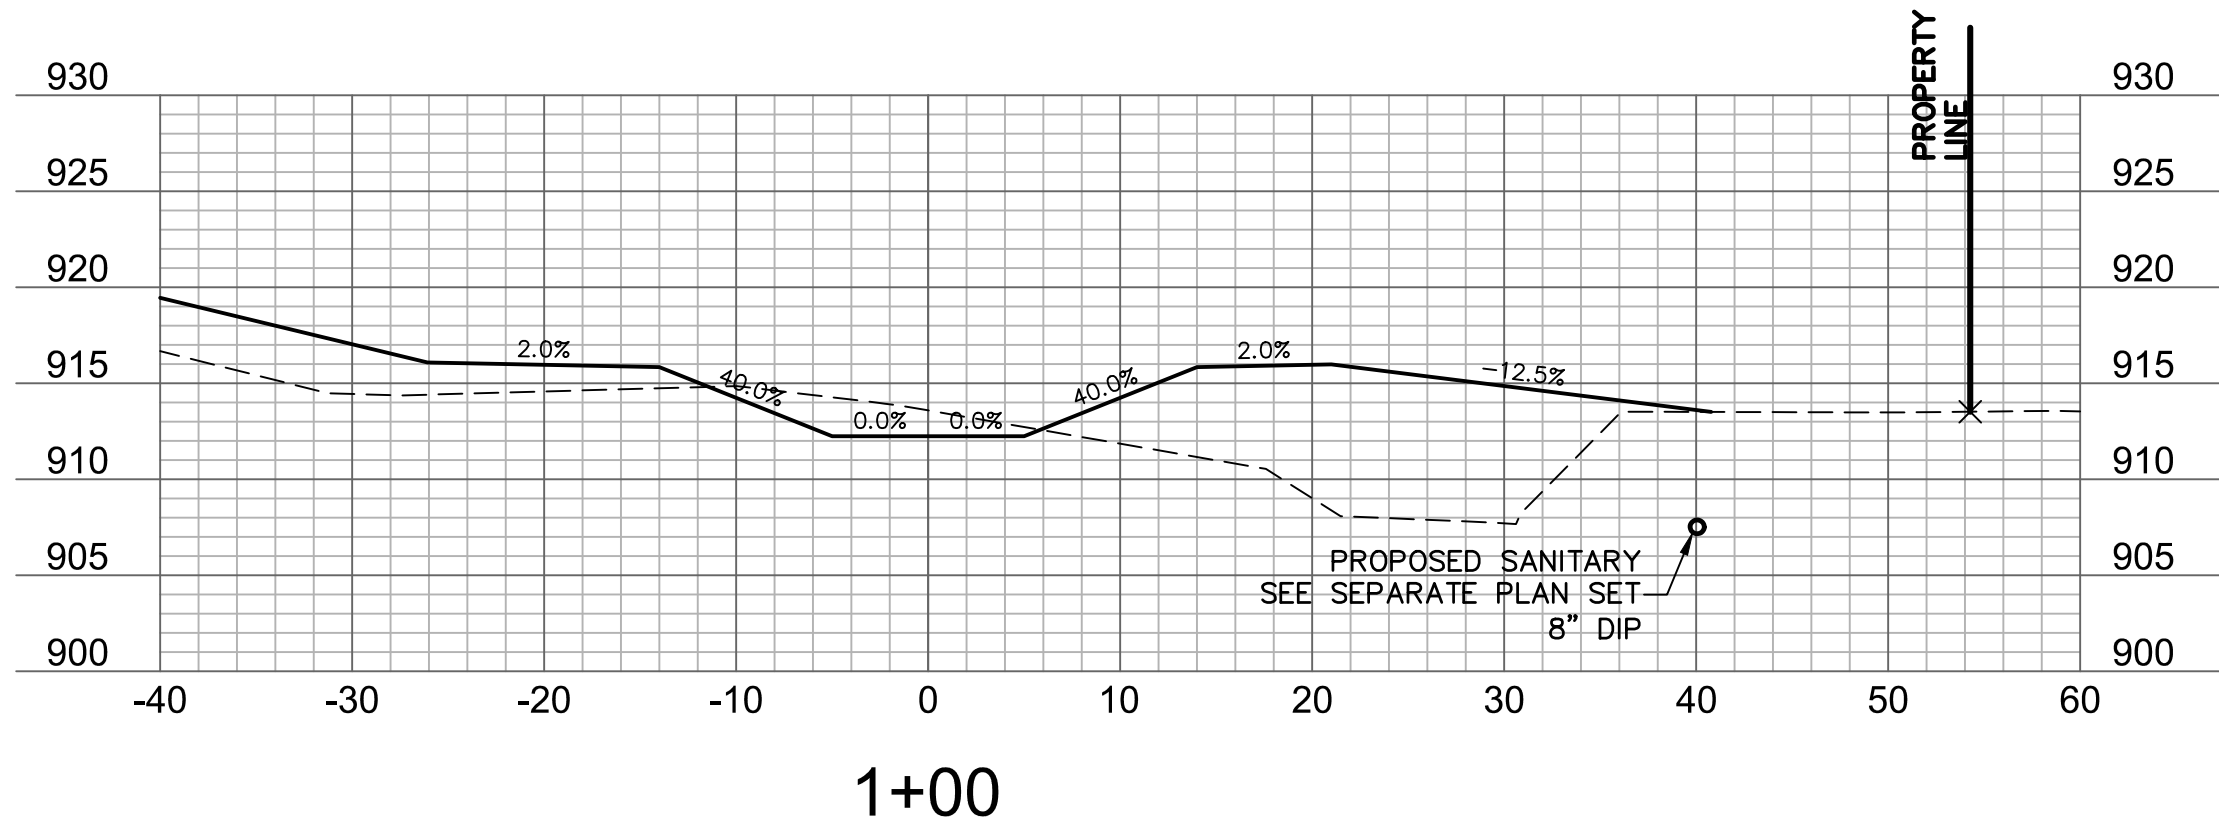


DWG: F:\2017\0001-0500\017-0305\40-Design\AutoCAD\Final Plans\Sheets\WTR\DWG\SECTIONS\W_XSEC_SPILL_70305.dwg
 DATE: Apr 04, 2019 1:17pm
 USER: kfulton

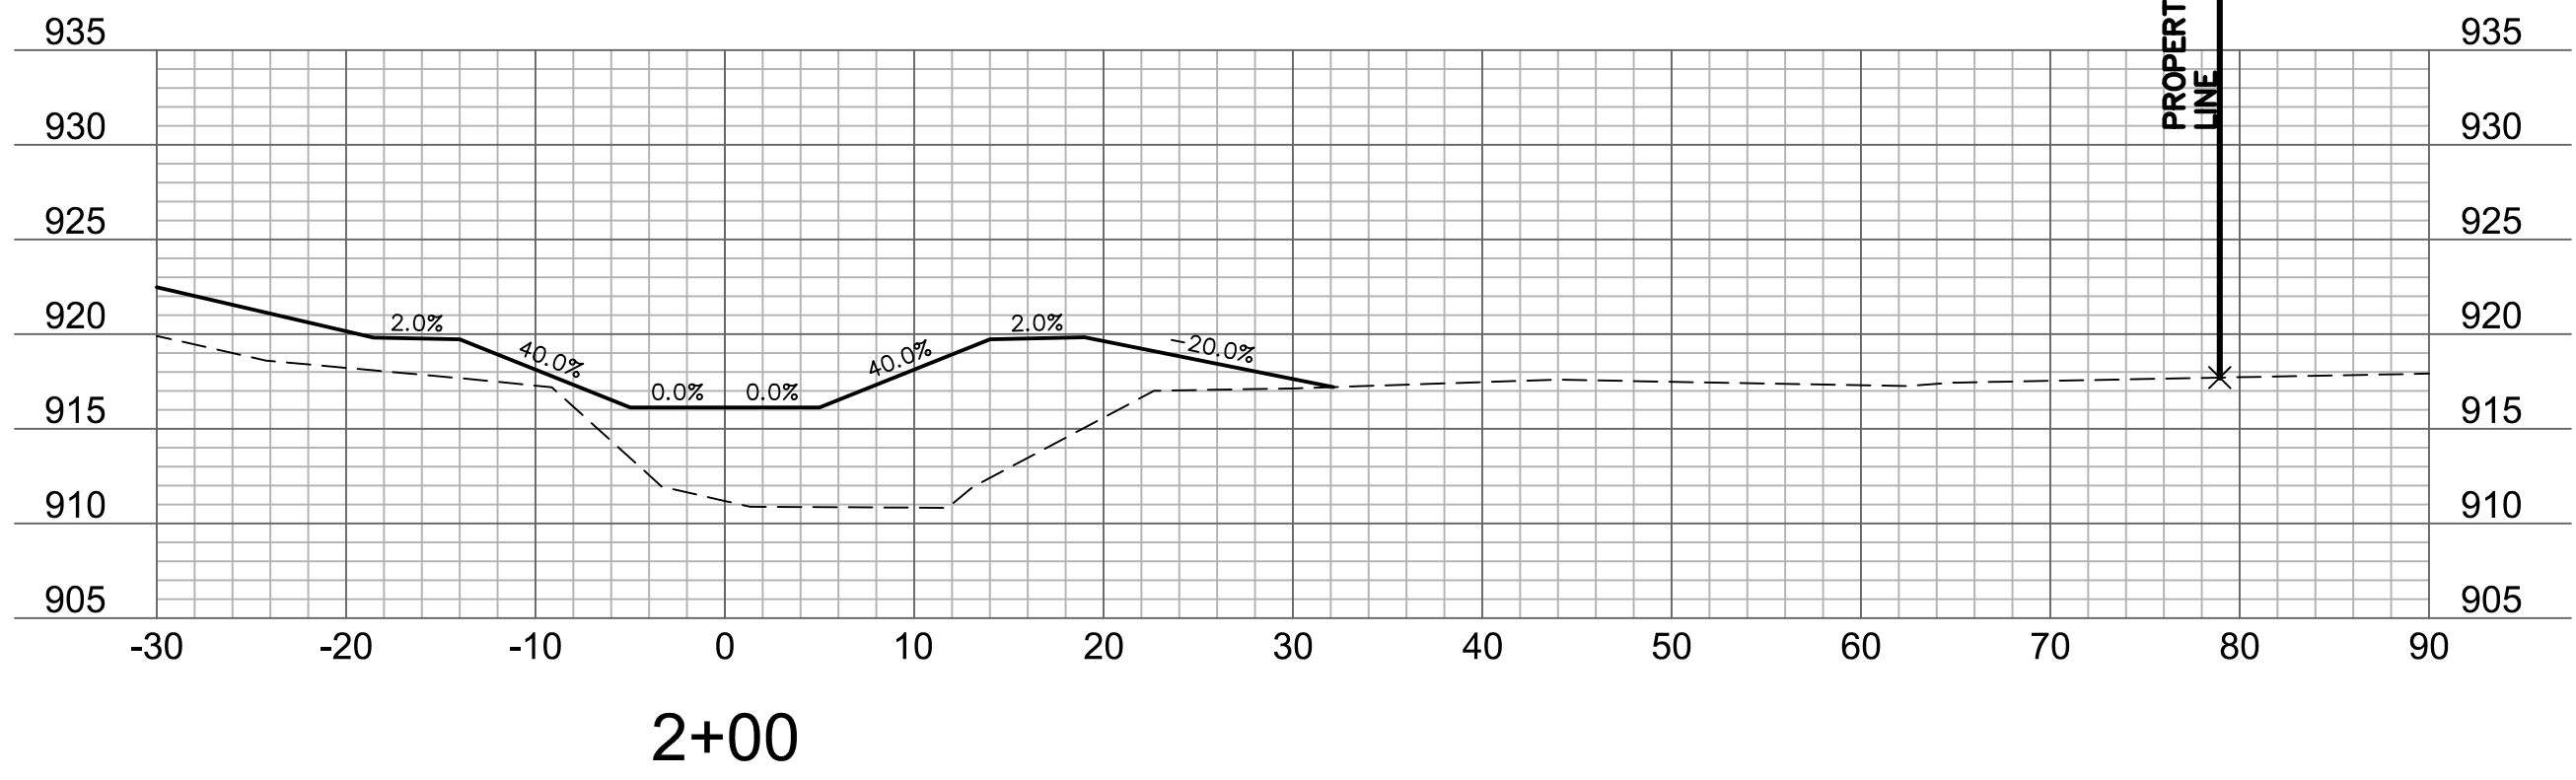

olsson
 7301 West 133rd Street, Suite 200
 Overland Park, KS 66213-4760
 TEL 913.381.1170 www.olson.com

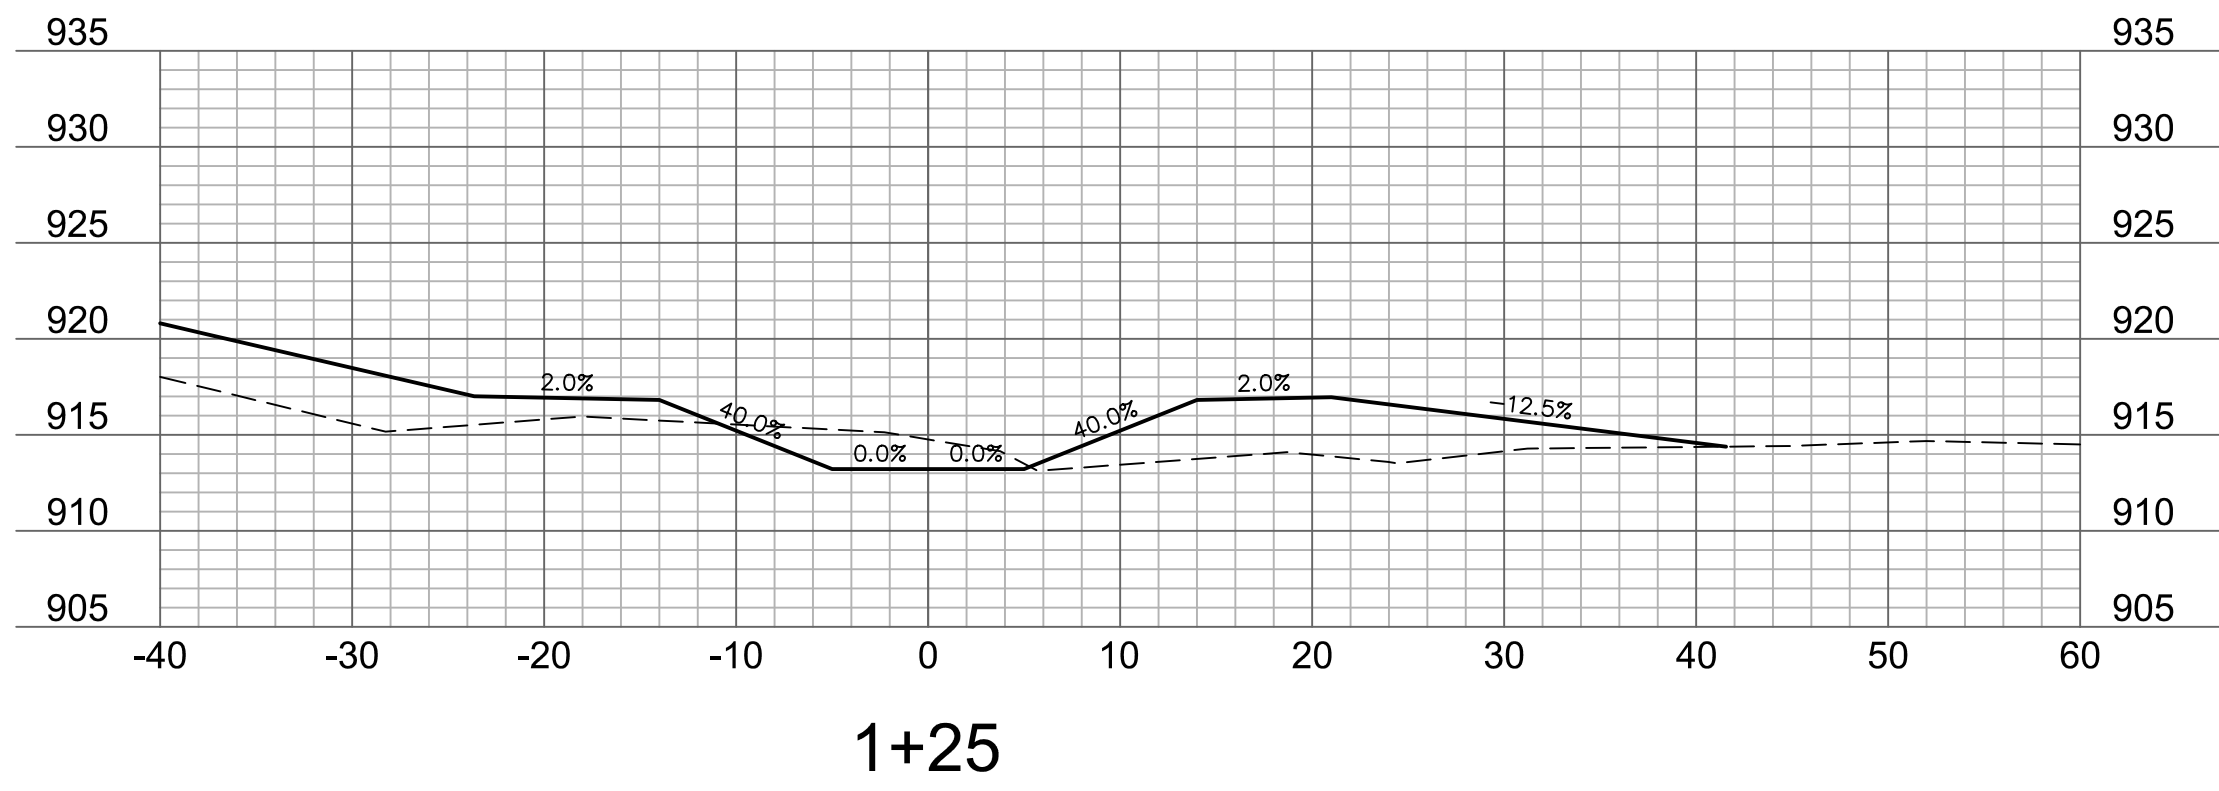

REV. NO.	DATE	REVISIONS DESCRIPTION	BY

CHANNEL CROSS SECTIONS
 OLD LONGVIEW LAKE
 DAM & SPILLWAY IMPROVEMENTS
 LEE'S SUMMIT, MISSOURI

2019

drawn by: KTF
 checked by: BHL
 approved by: BML
 QA/QC by: CPL
 project no.: 017-0305
 drawing no.:
 date: 04.04.2019

SHEET
 11 OF 21