




USER: kfullton

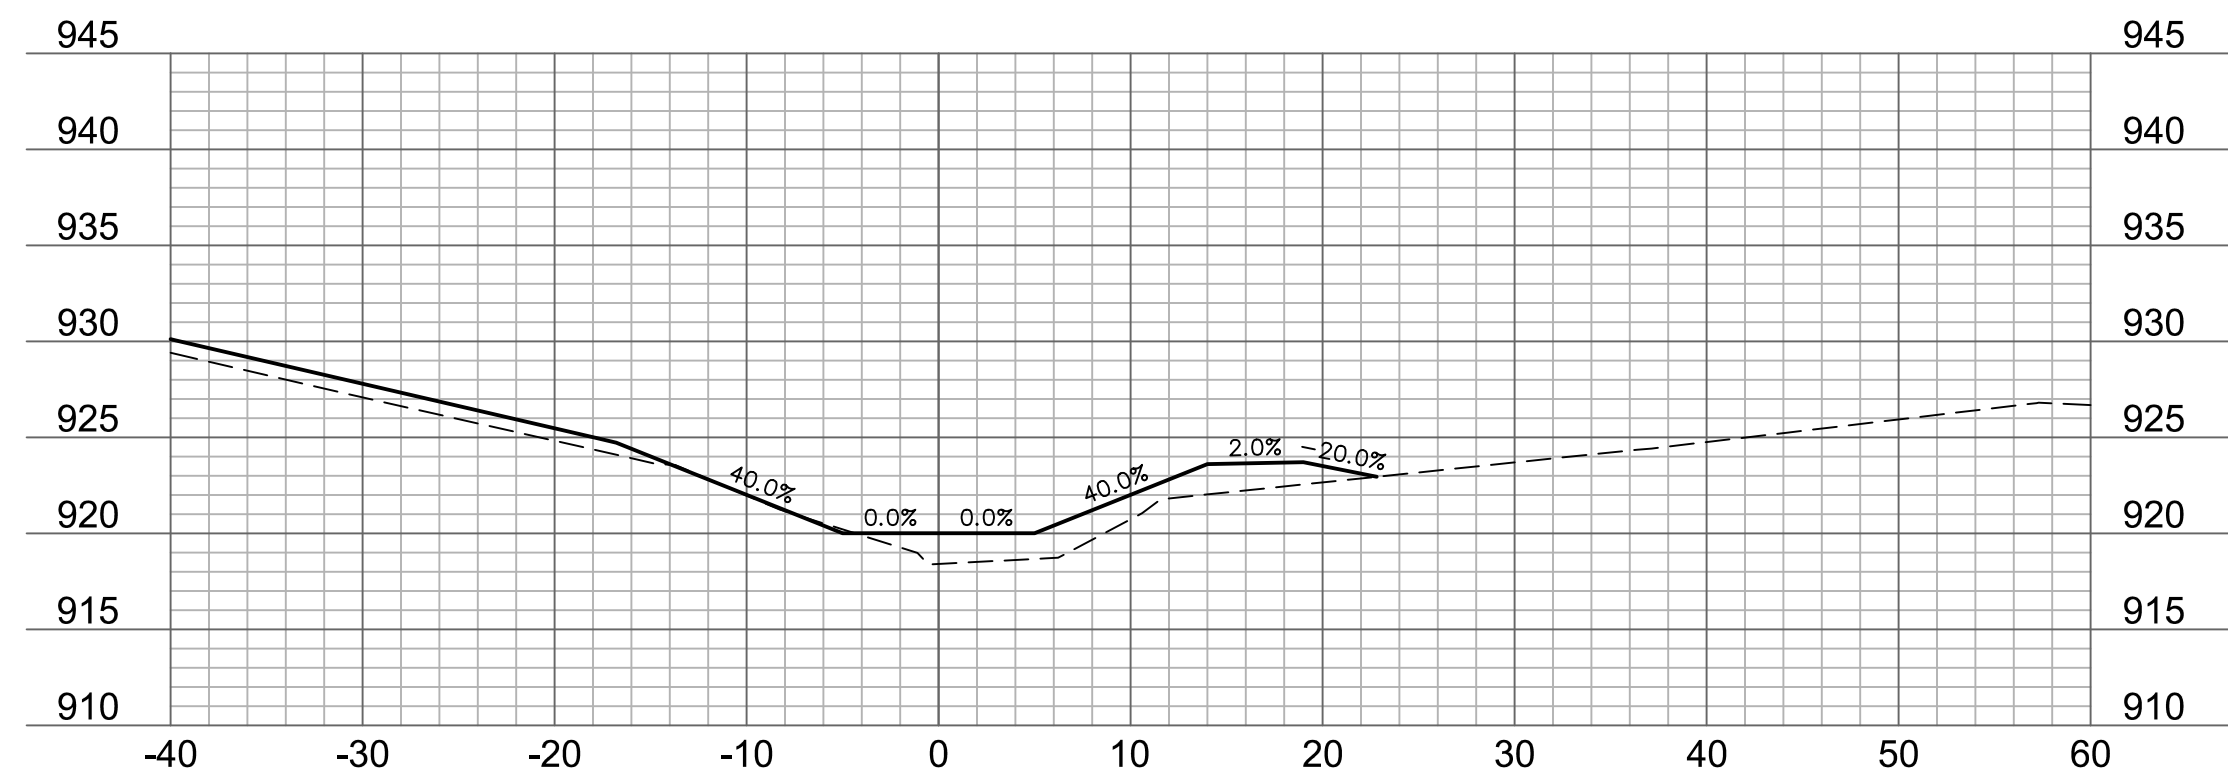


3+00

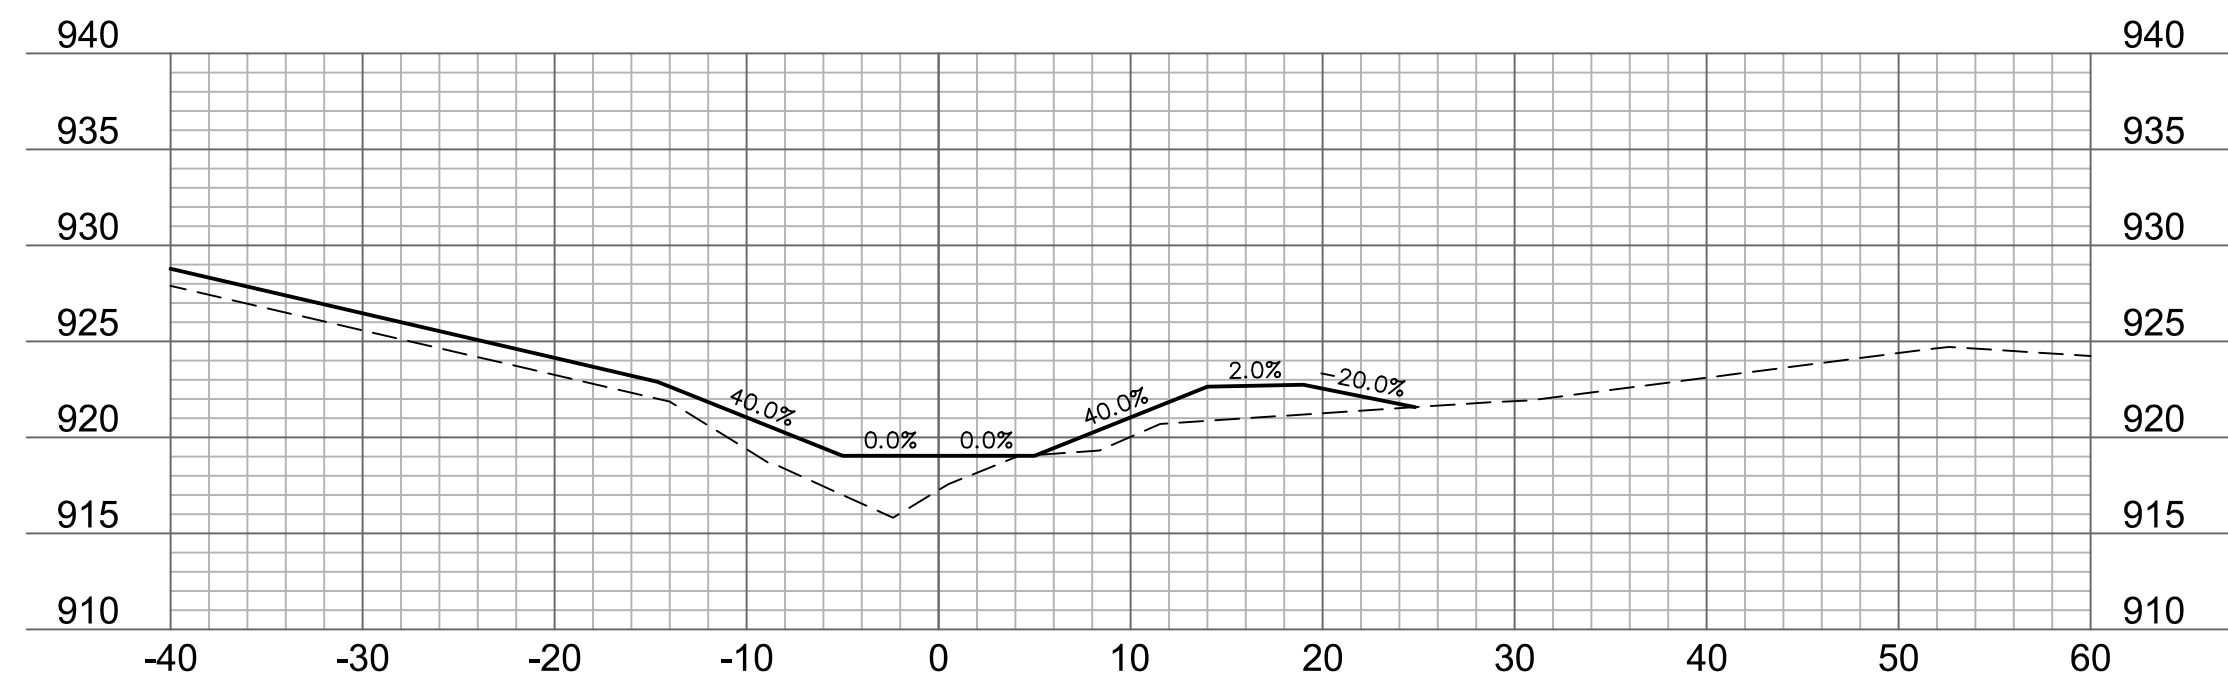


2+75

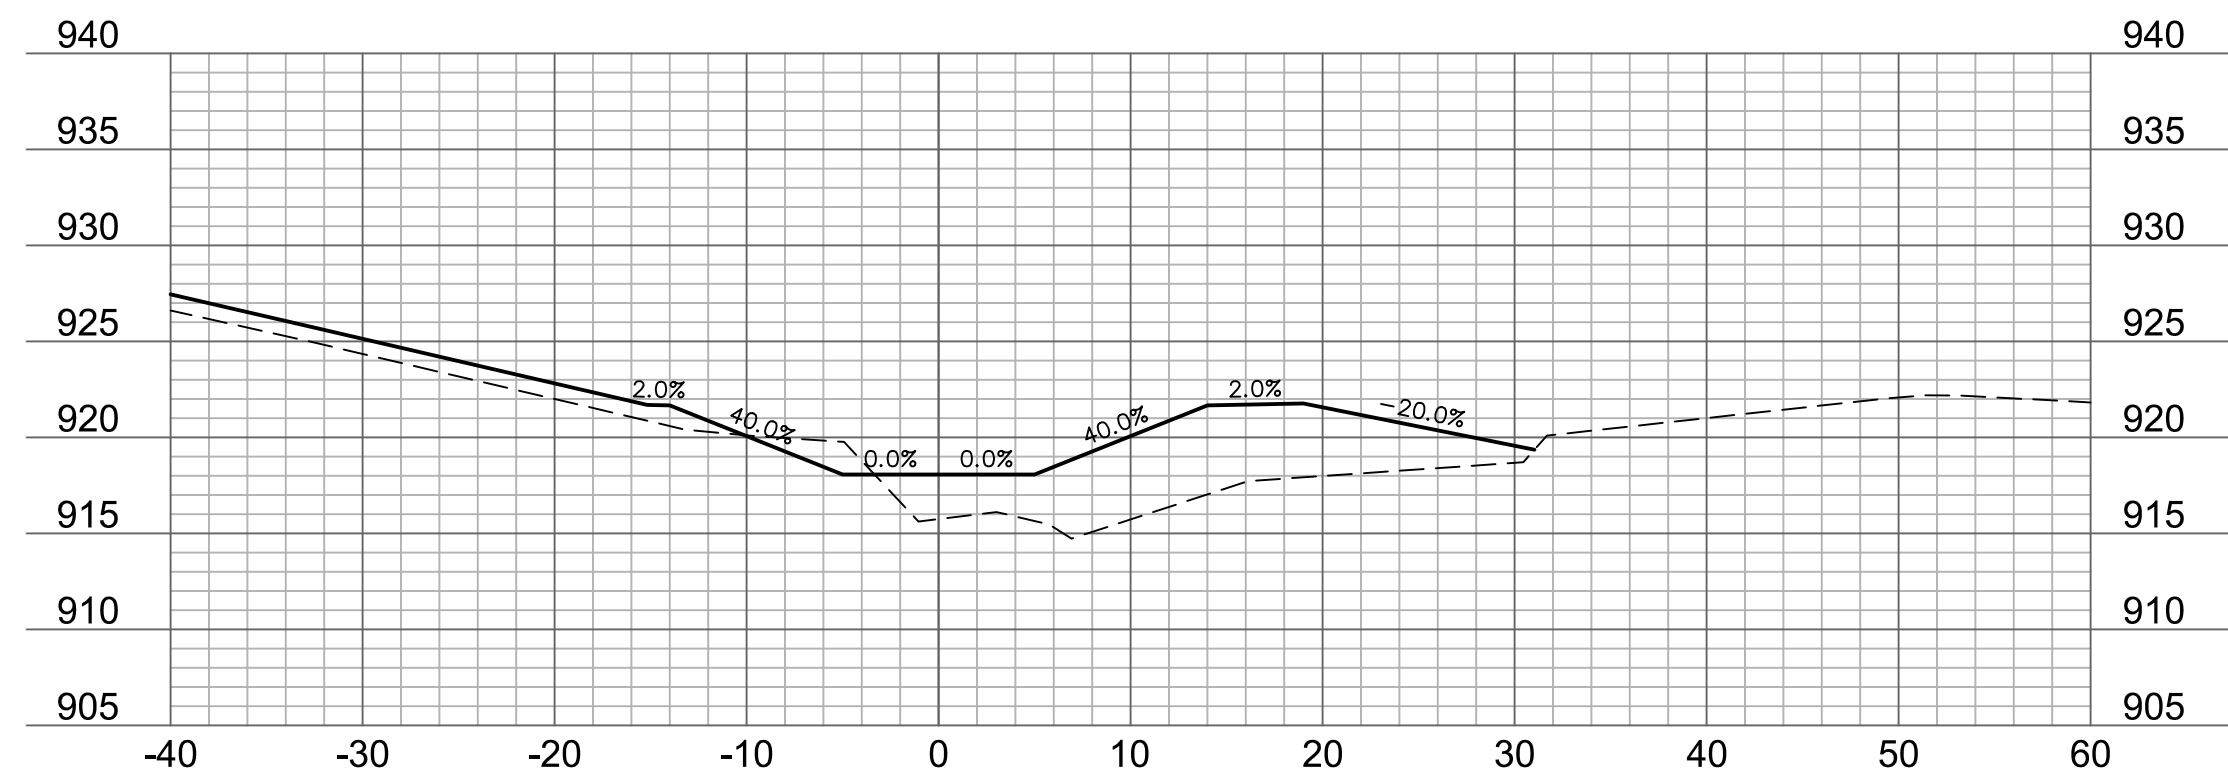


2+50

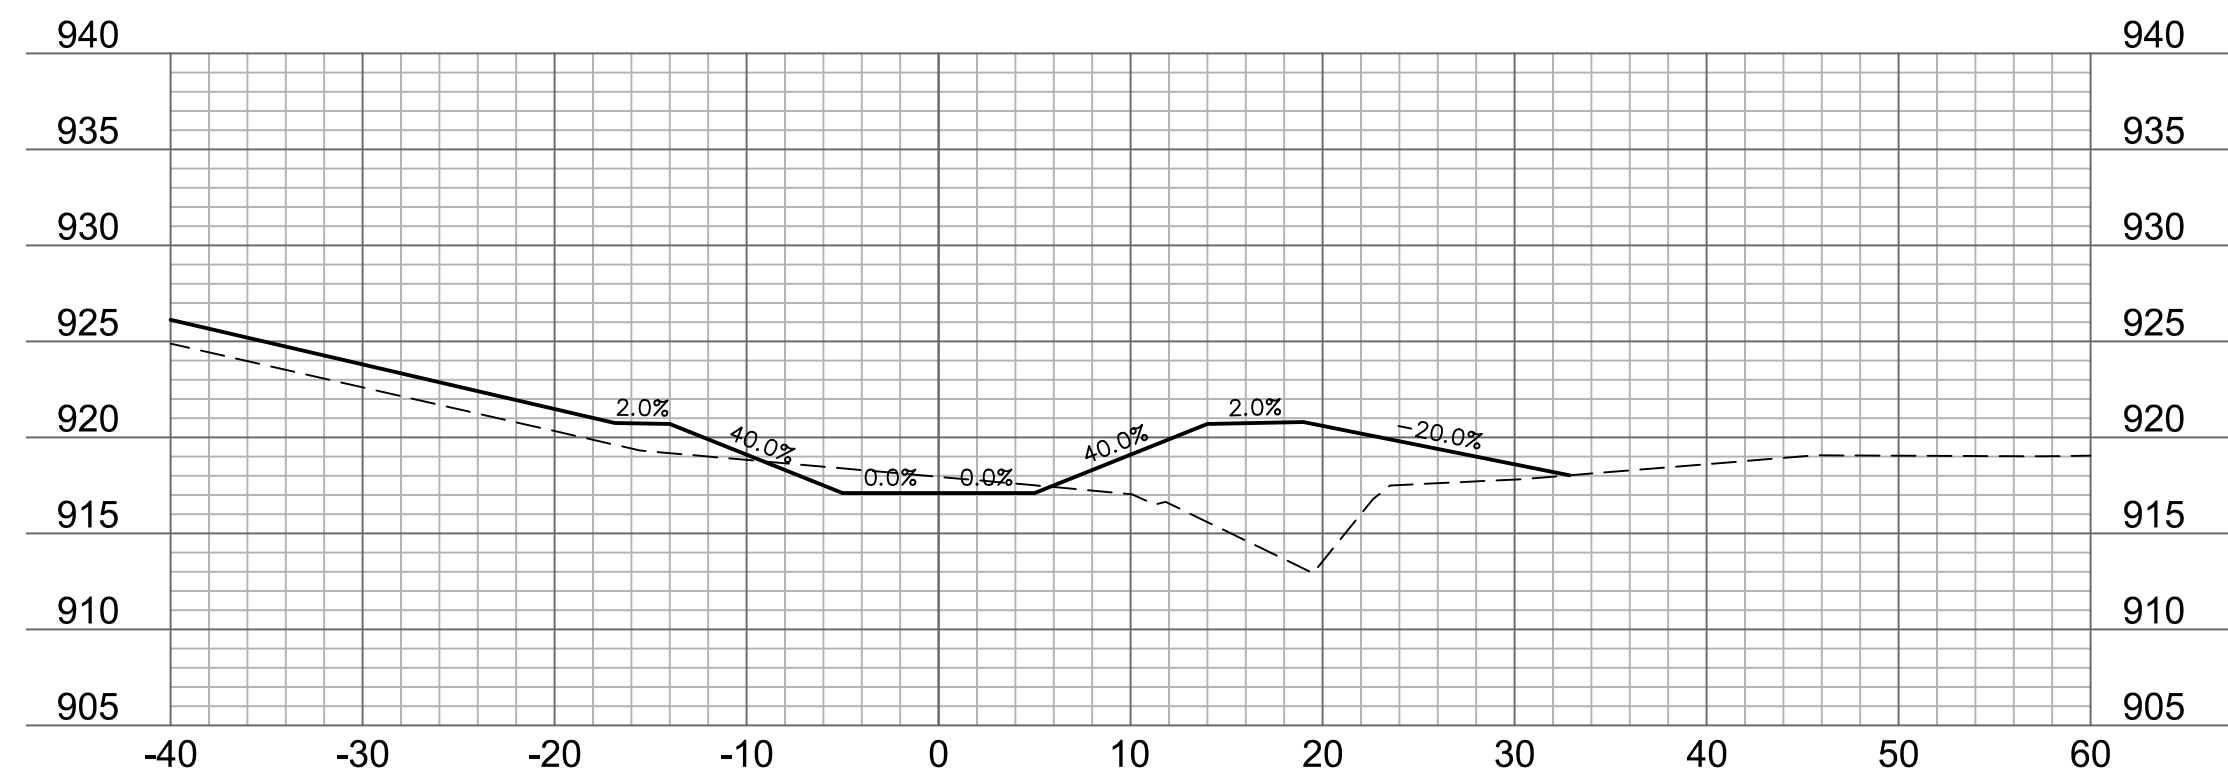


2+25

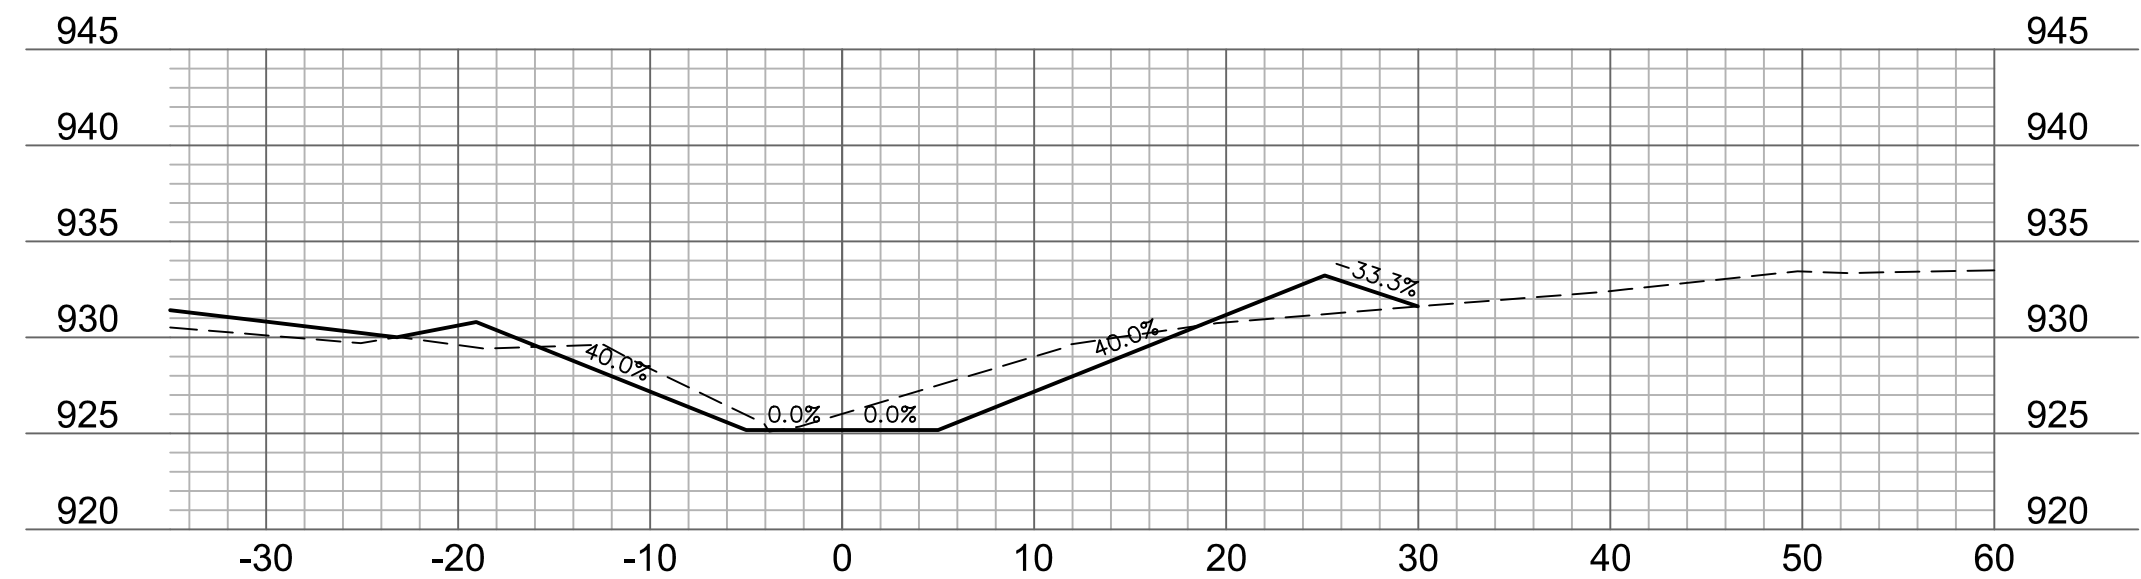

3+75

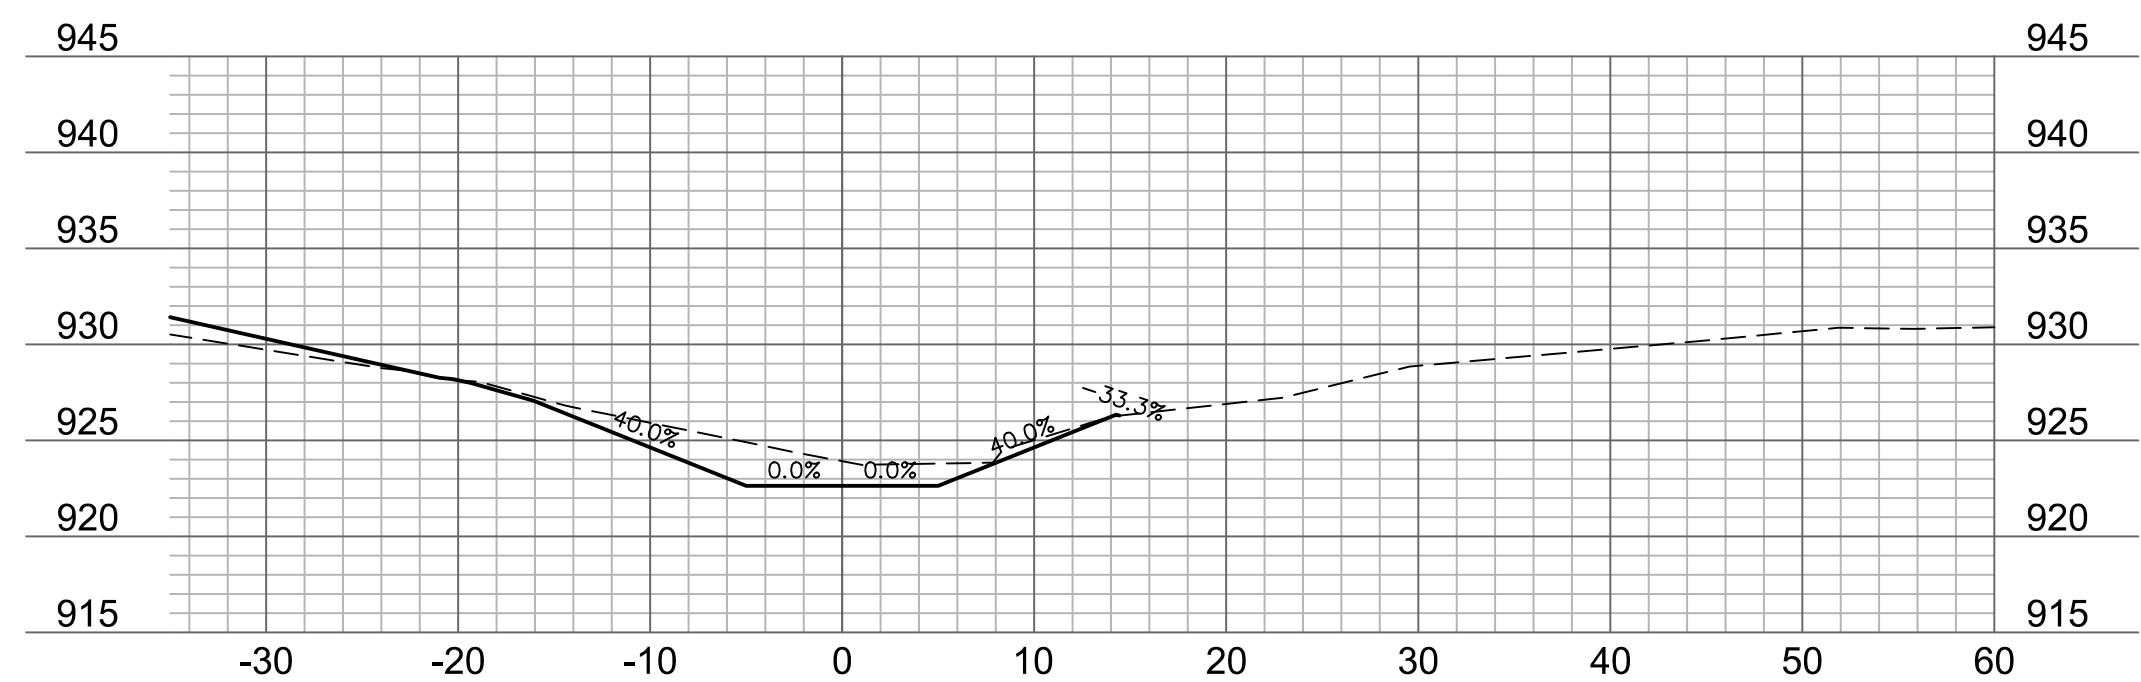

3+50

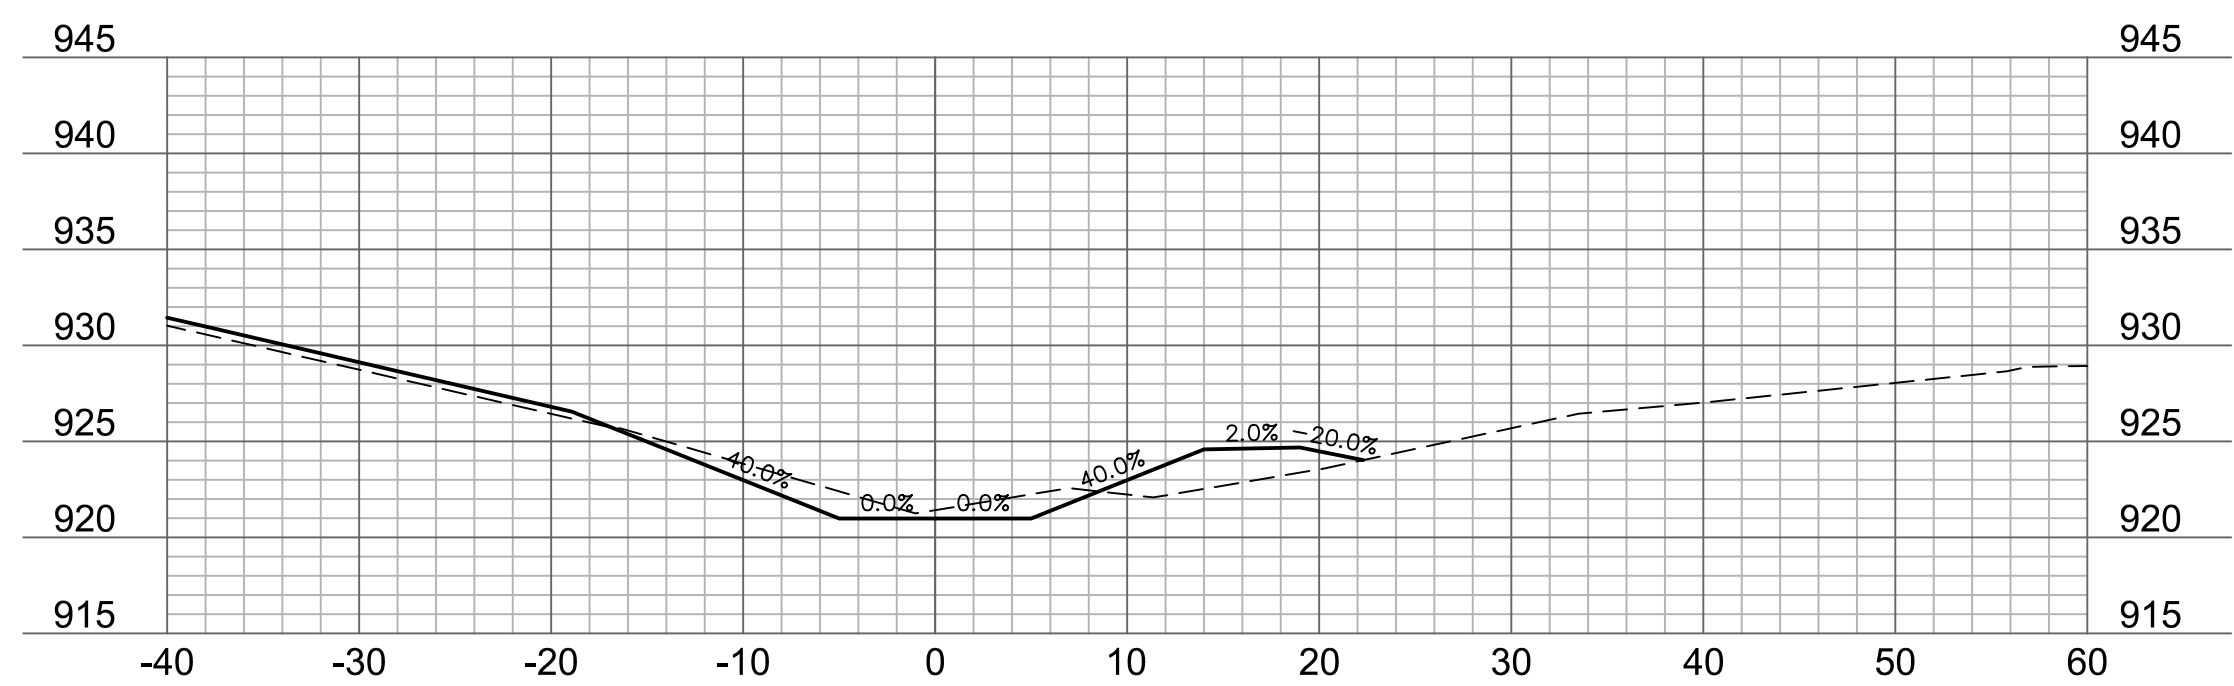


3+25



olsson

7301 West 133rd Street, Suite 200
Overland Park, KS 66213-4750

TEL 913.381.1170

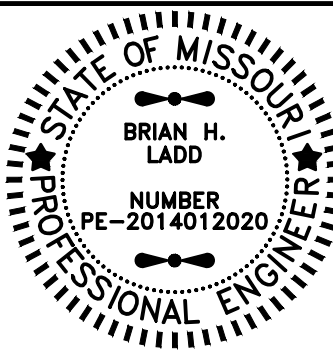[illegible]

CHANNEL CROSS SECTIONS

OLD LONGVIEW LAKE DAM & SPILLWAY IMPROVEMENTS

LEE'S SUMMIT, MISSOURI

2019

drawn by: _____ KTF
checked by: _____ BHL
approved by: _____ BMJ
QA/QC by: _____ CPJ
project no.: _____ 017-0305
drawing no.: _____
date: _____ 04.04.2019

SHEET
12 OF 21