

USER: kfulton










_70305.dwg

\\Sheets\WTRS\

pCAD\Final

01-0500\01

DWG: F:\201

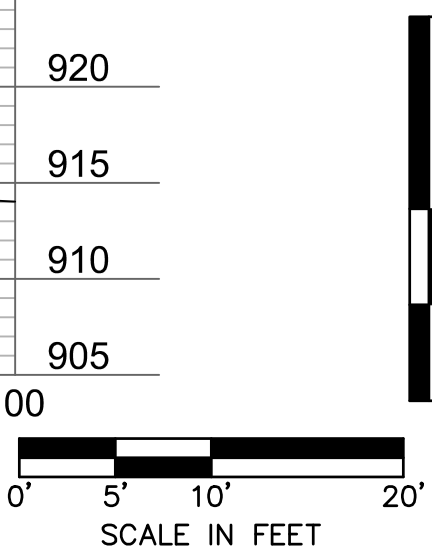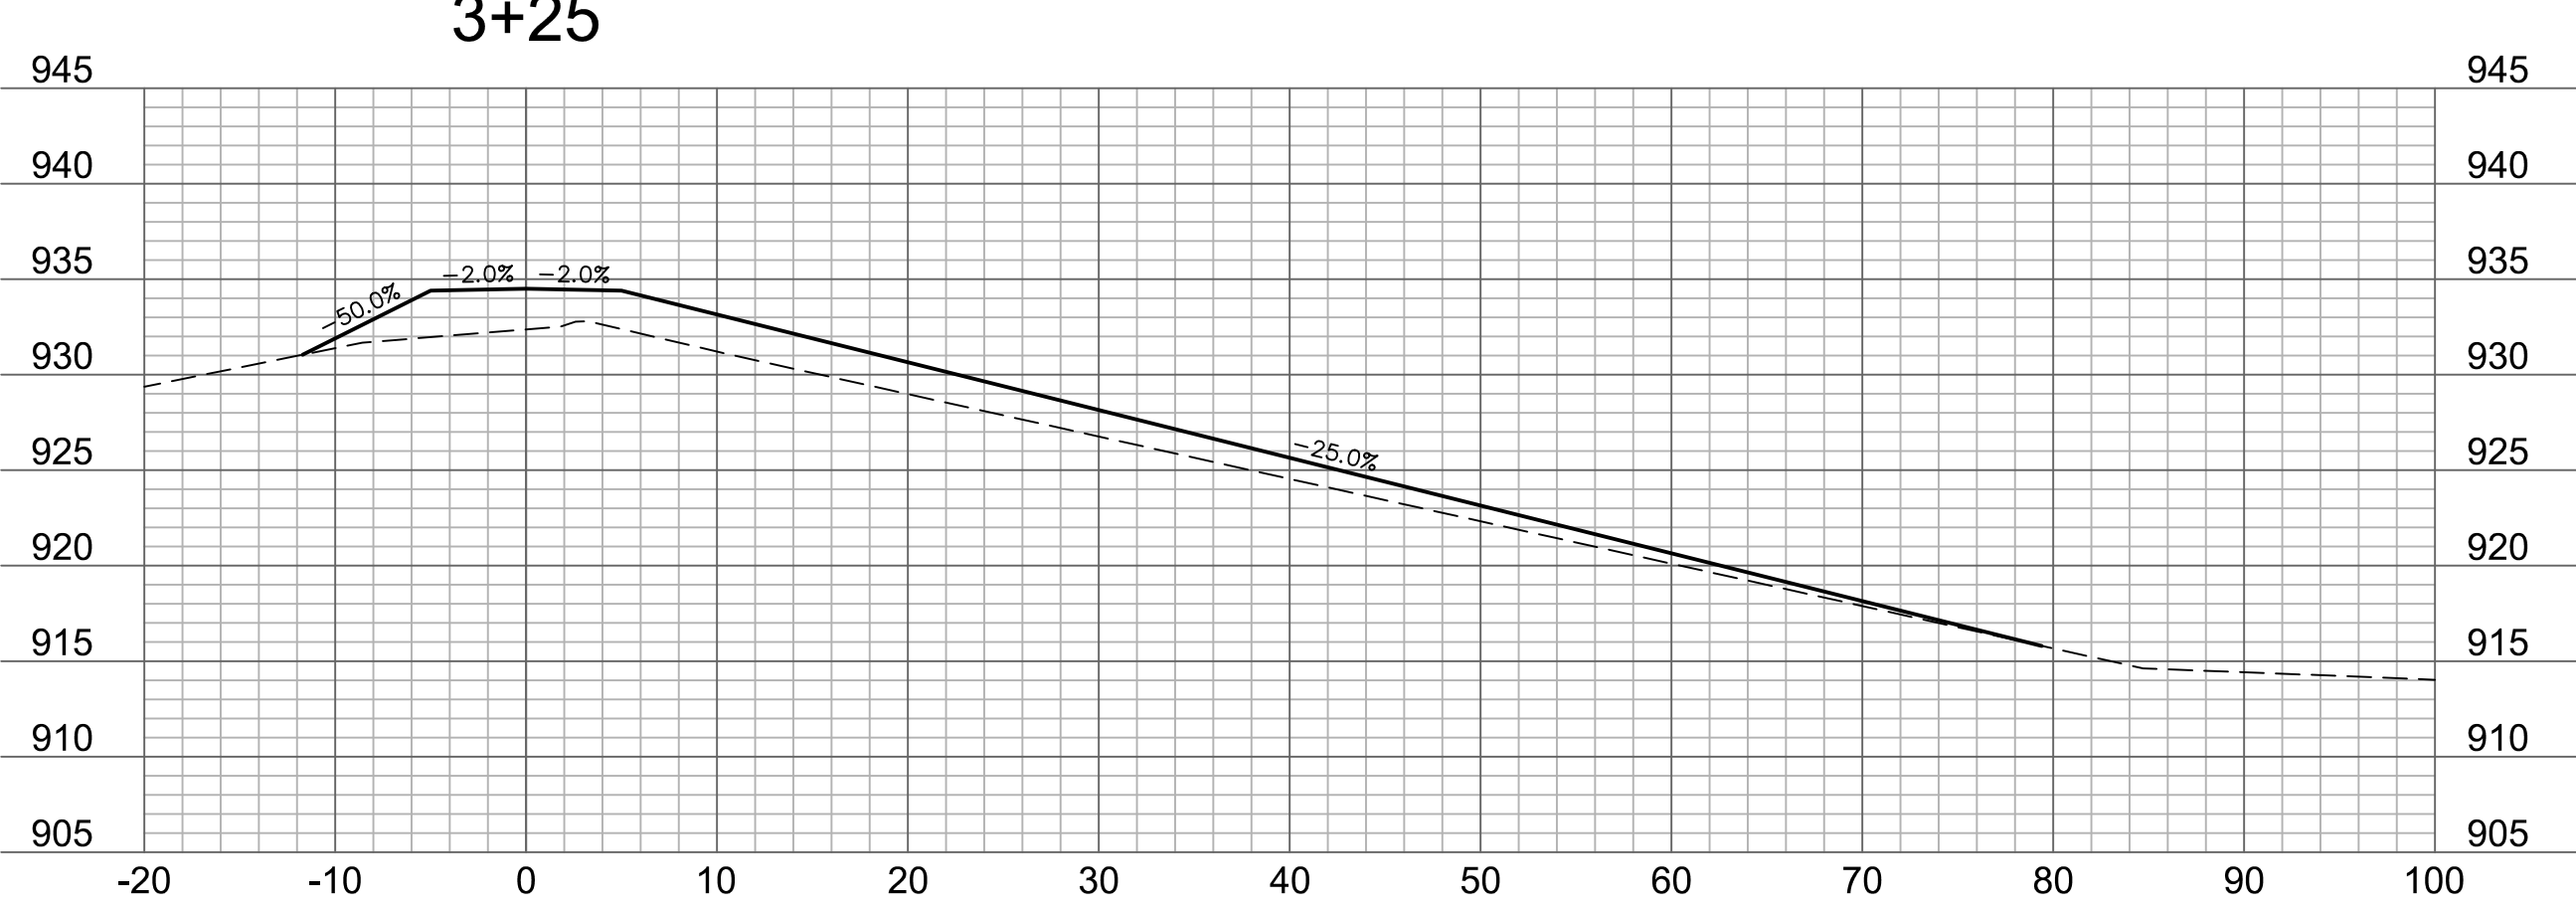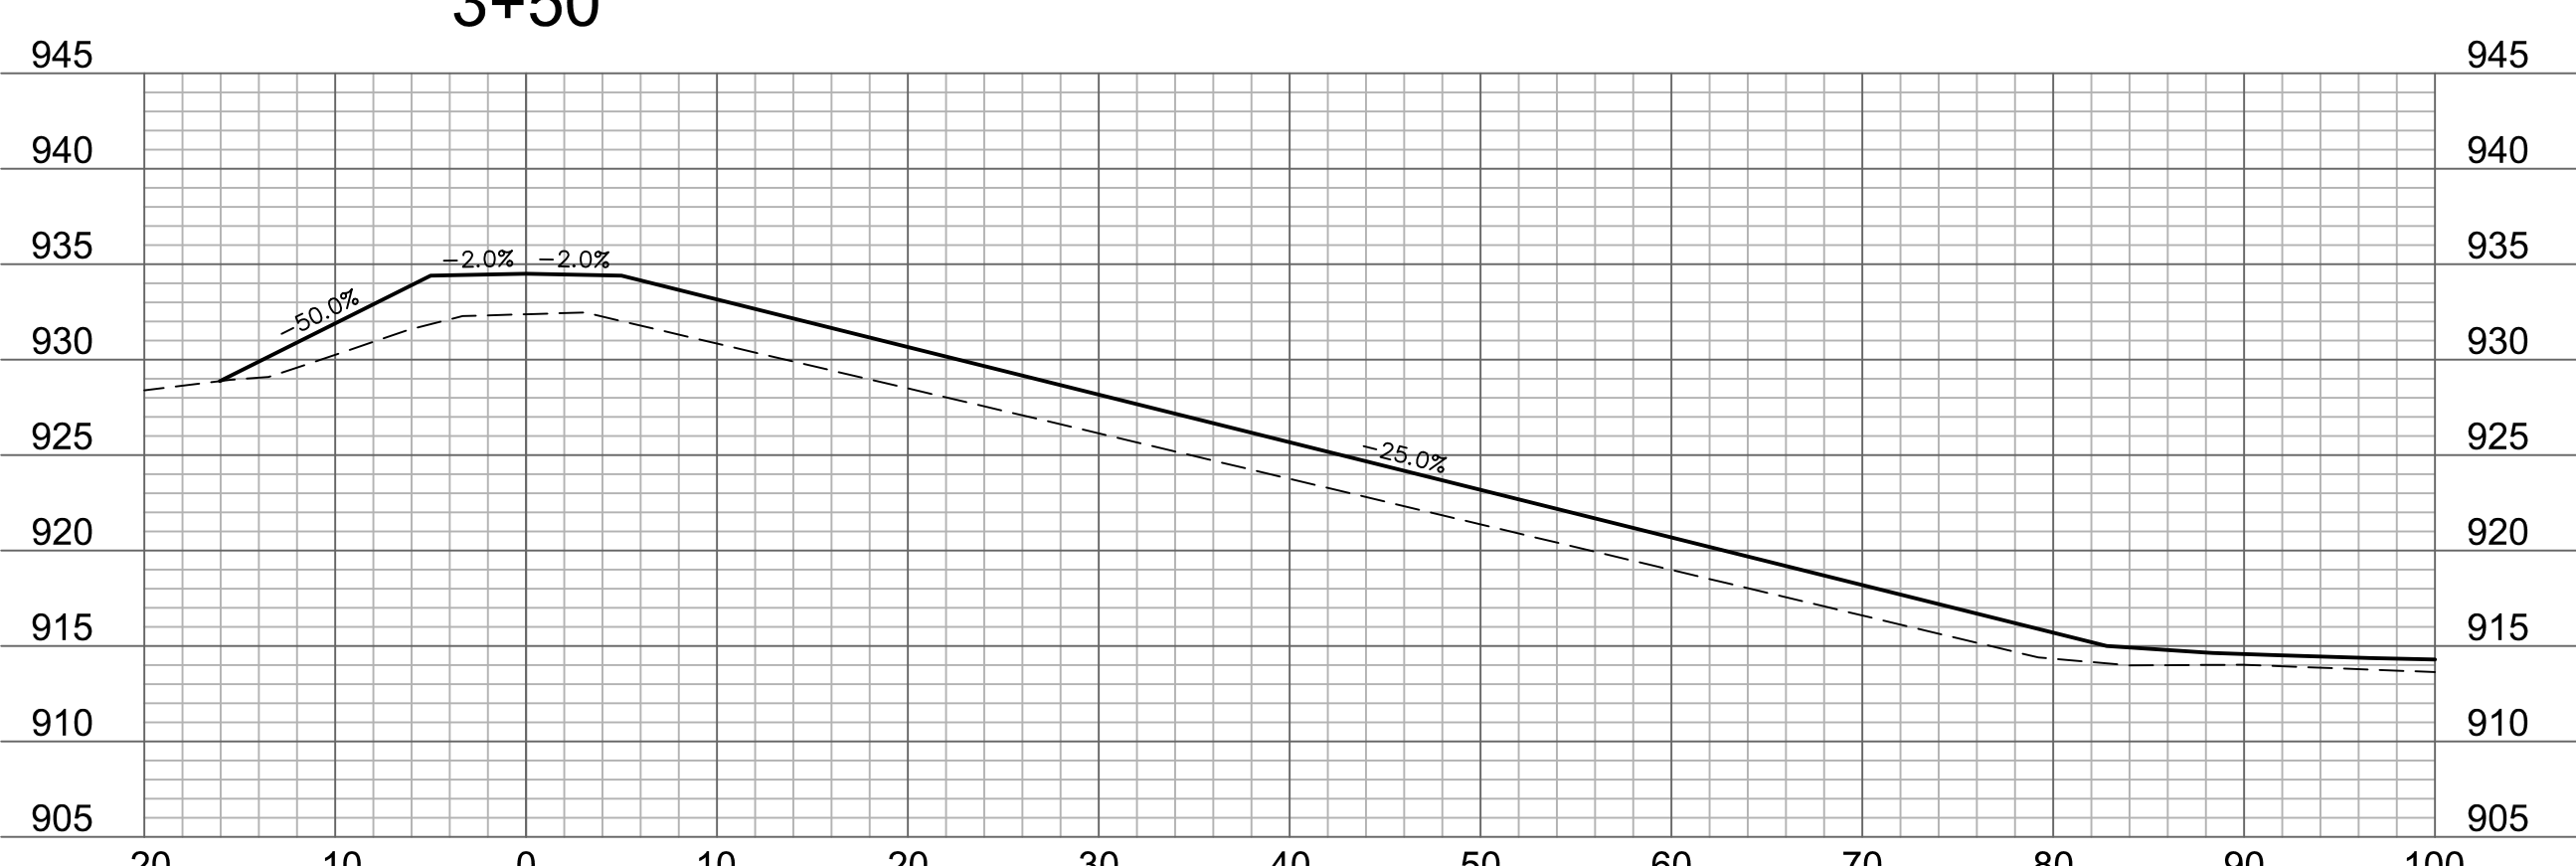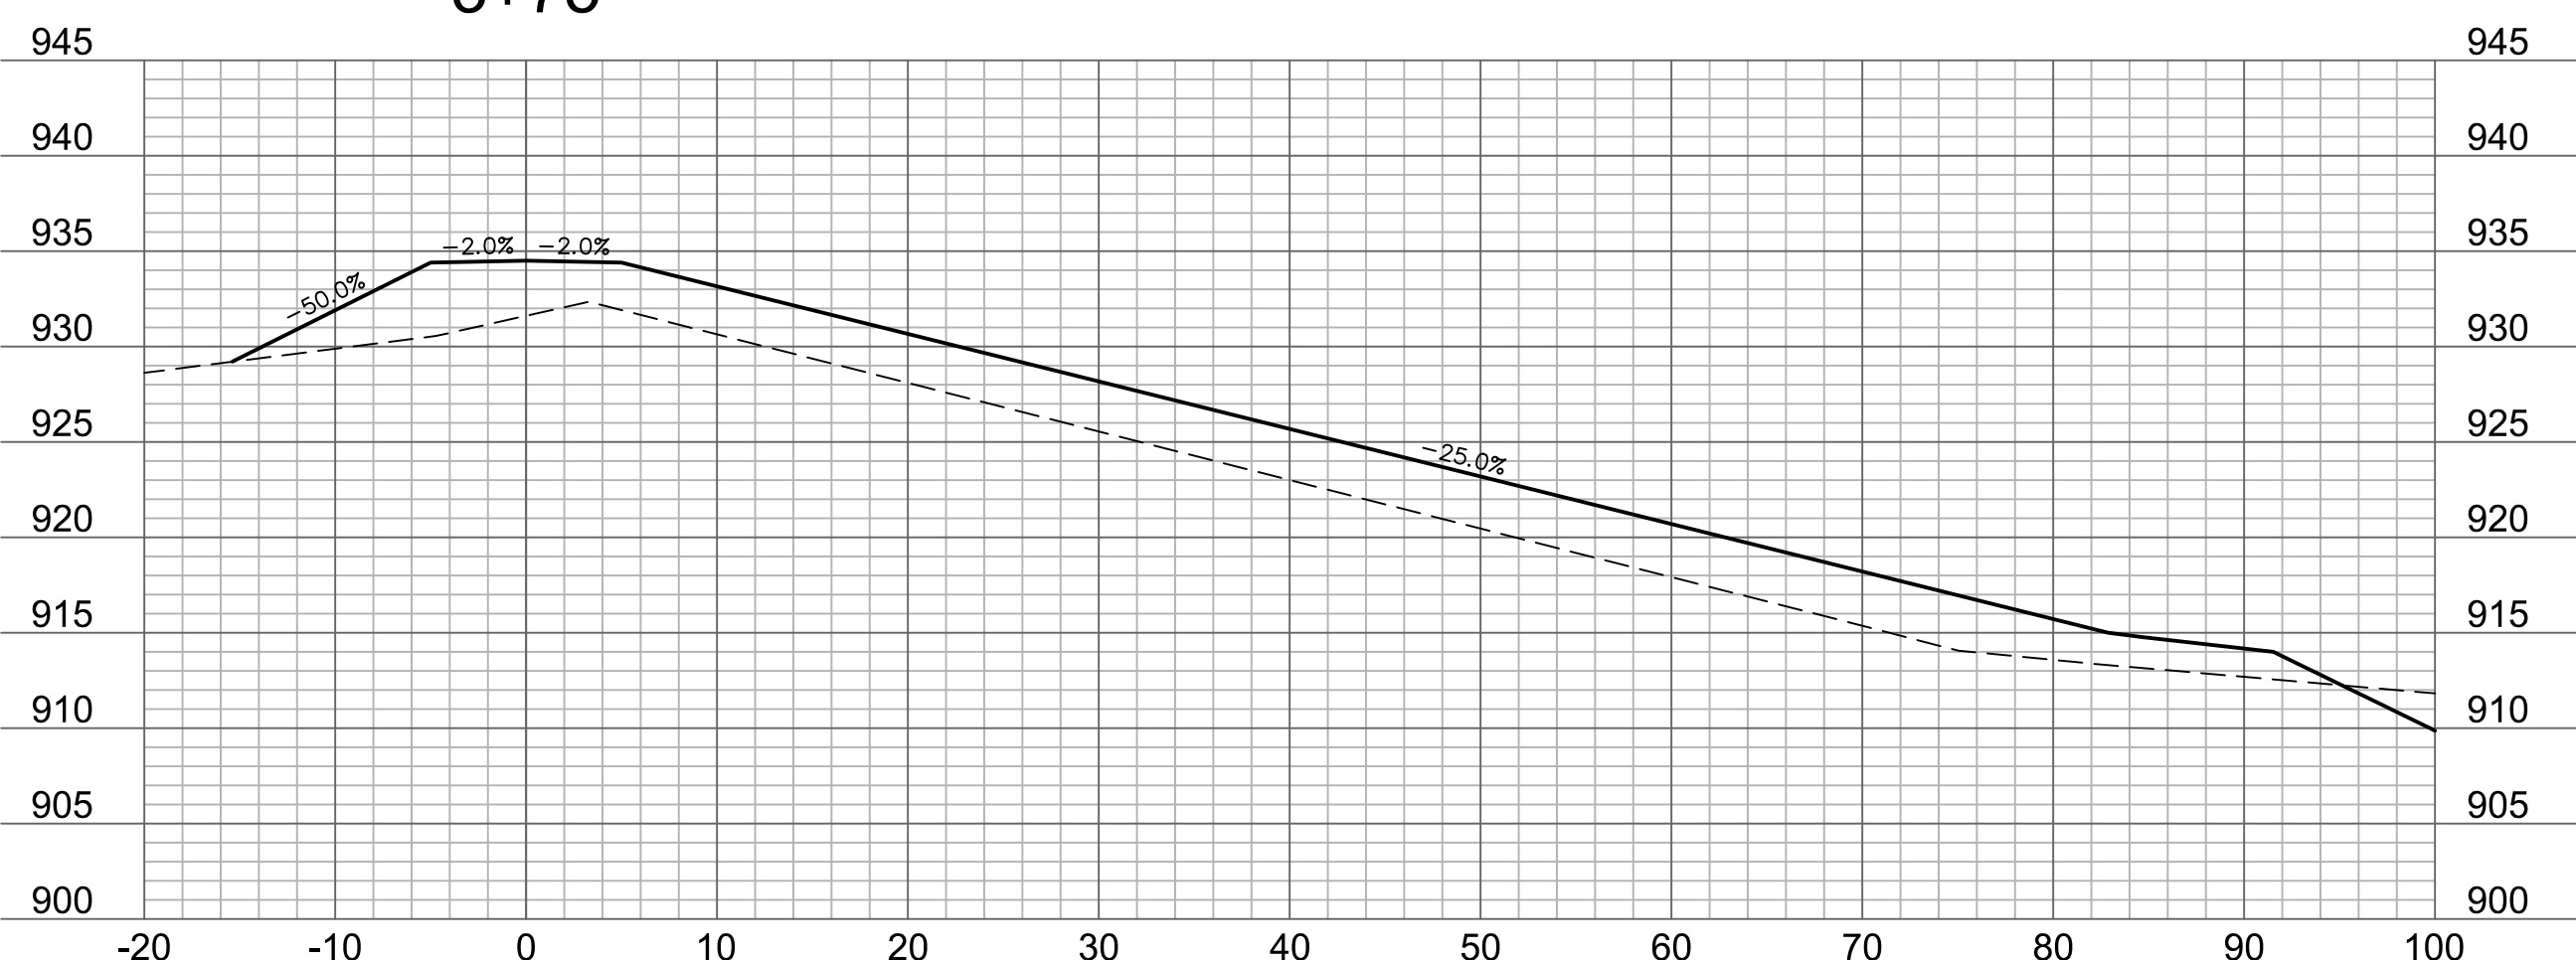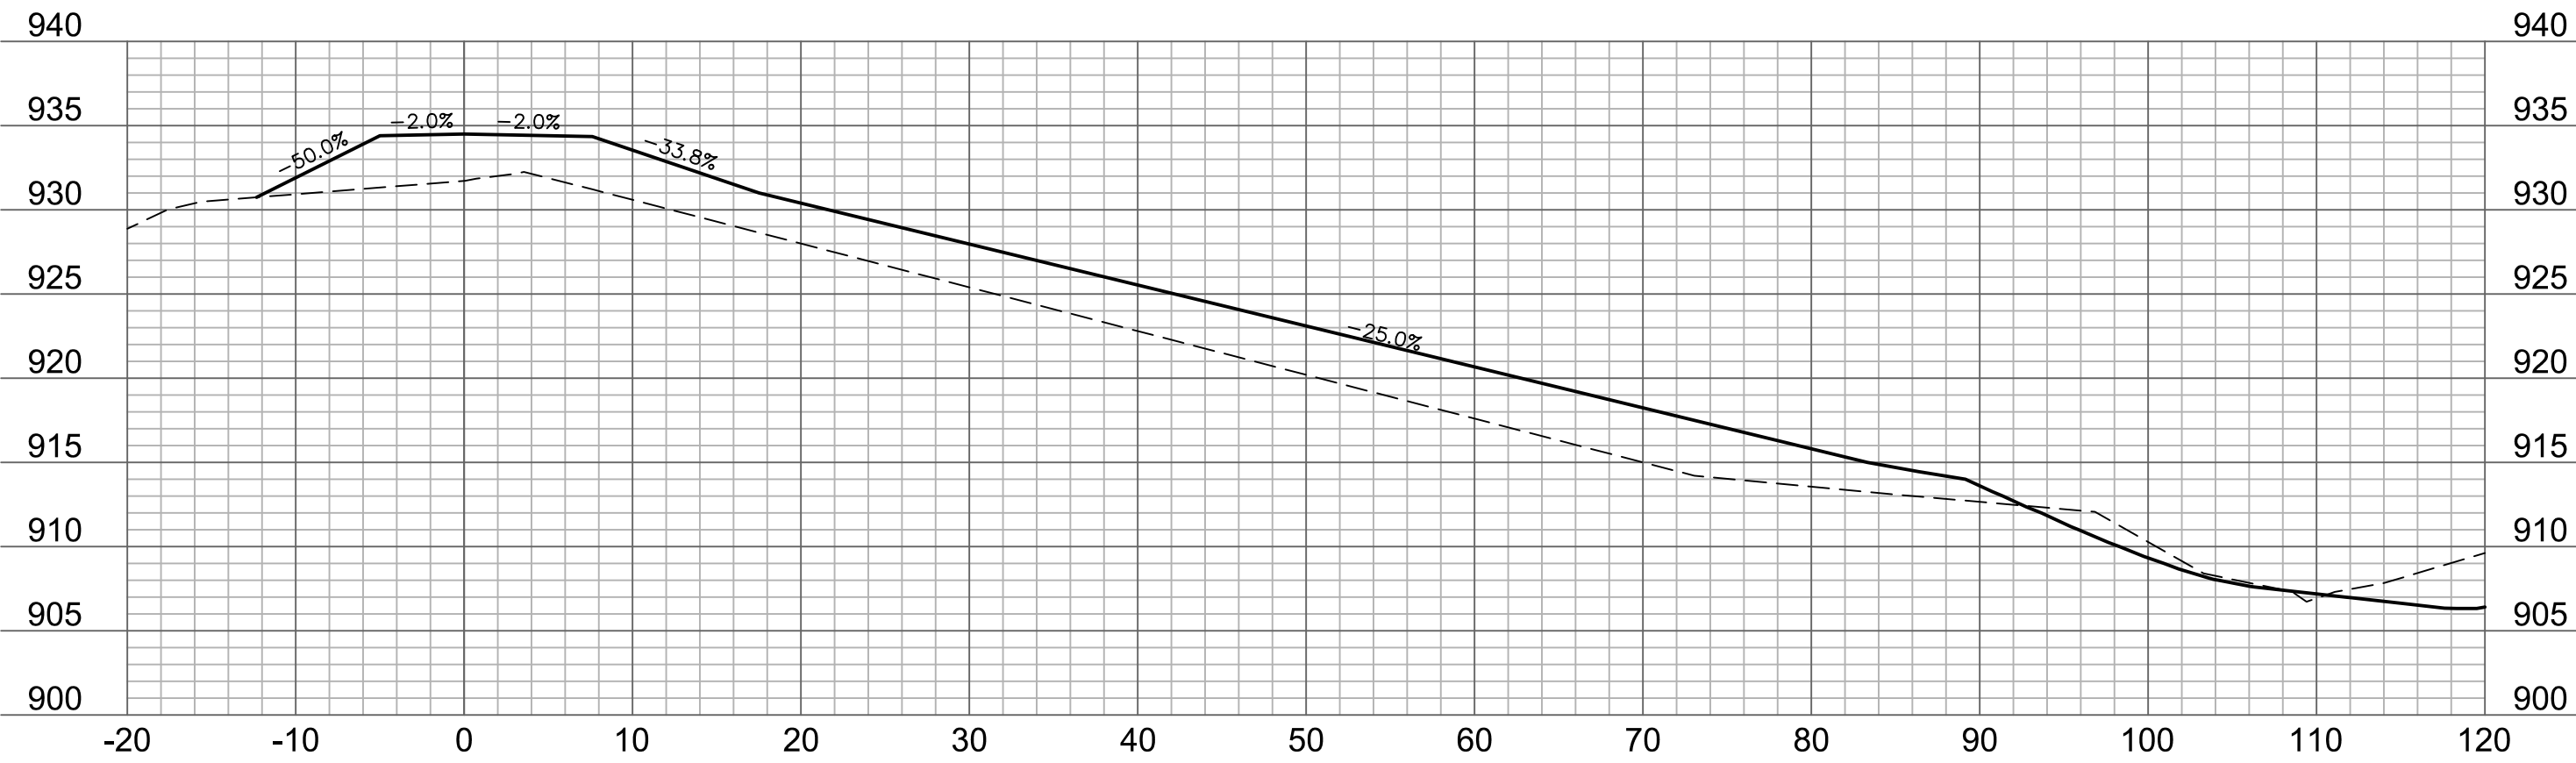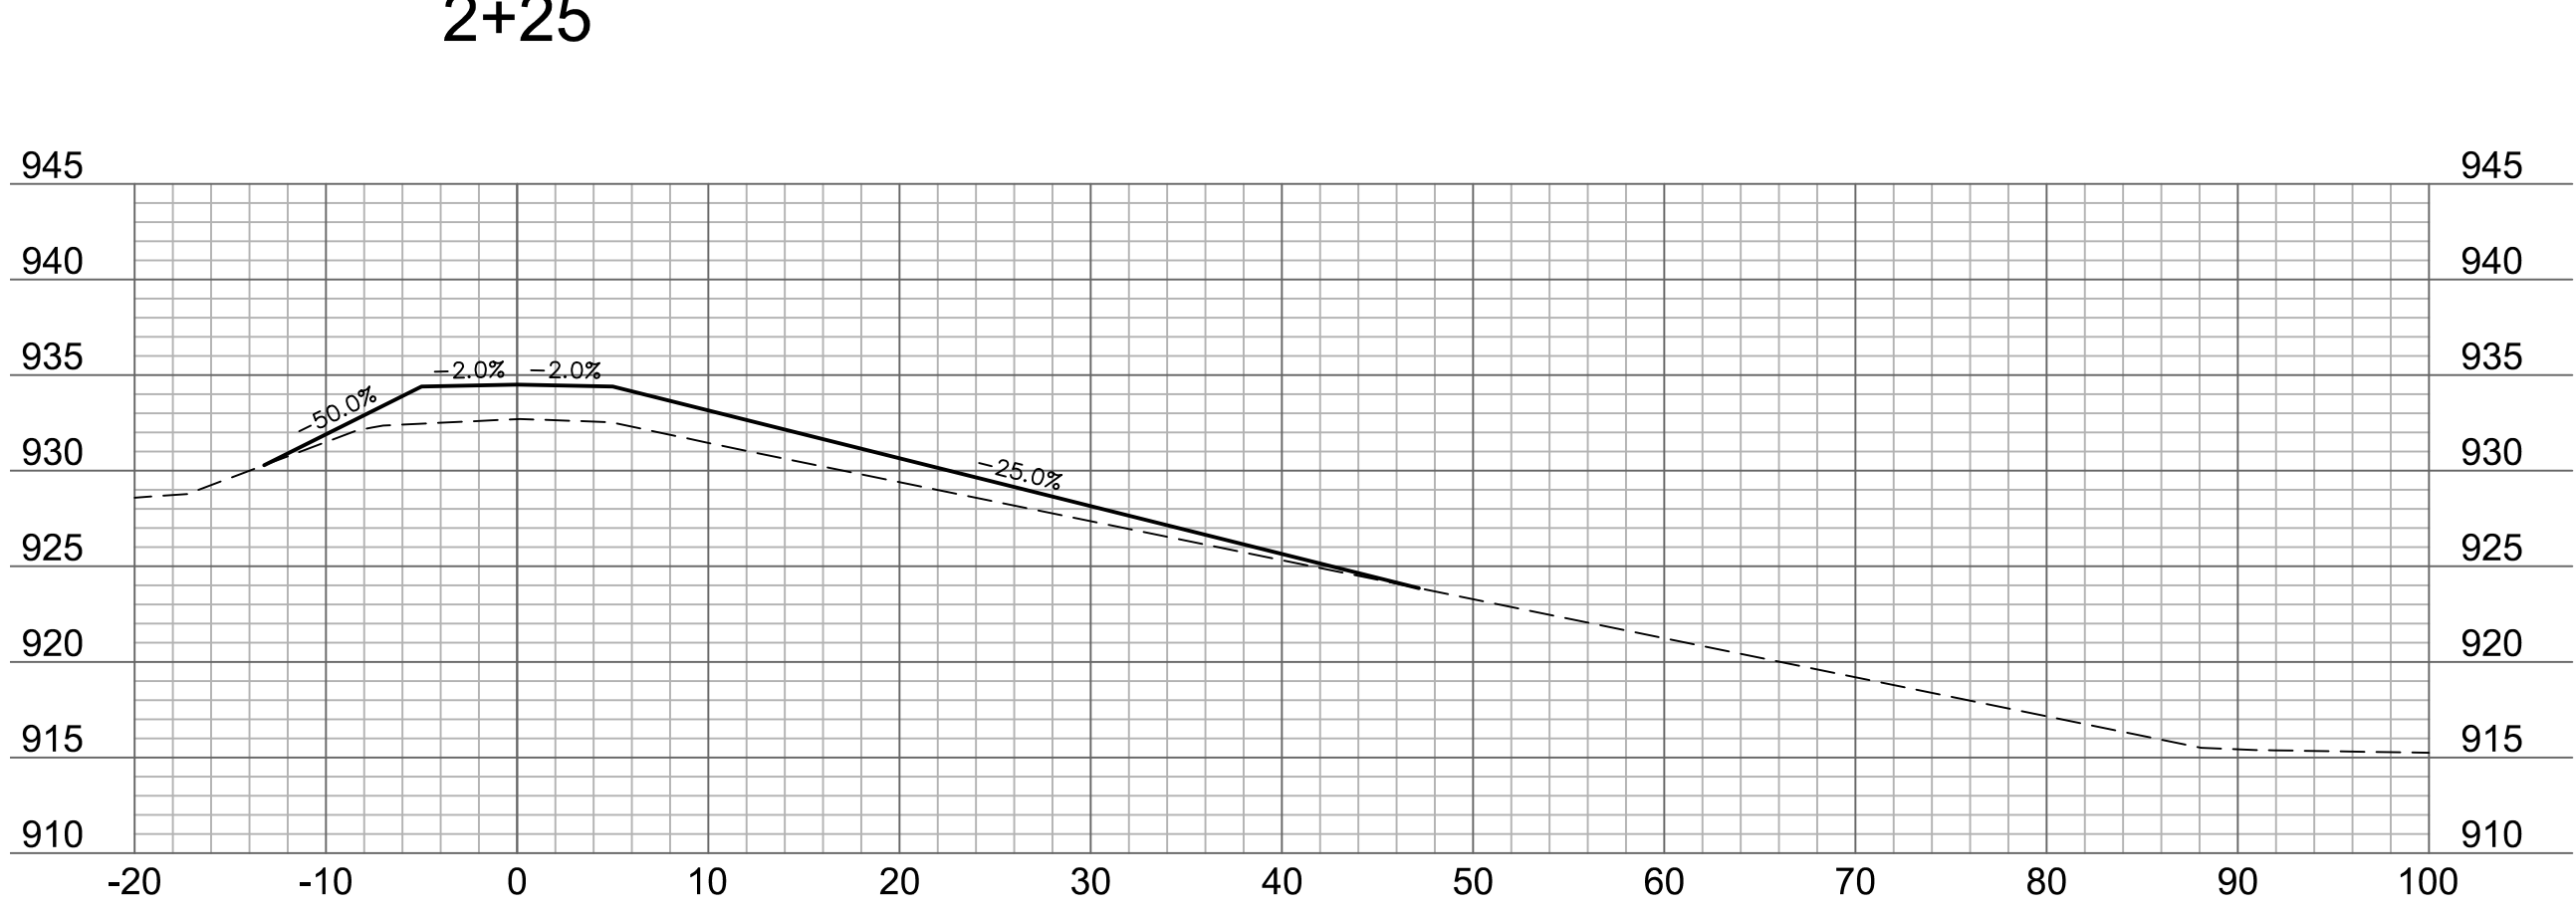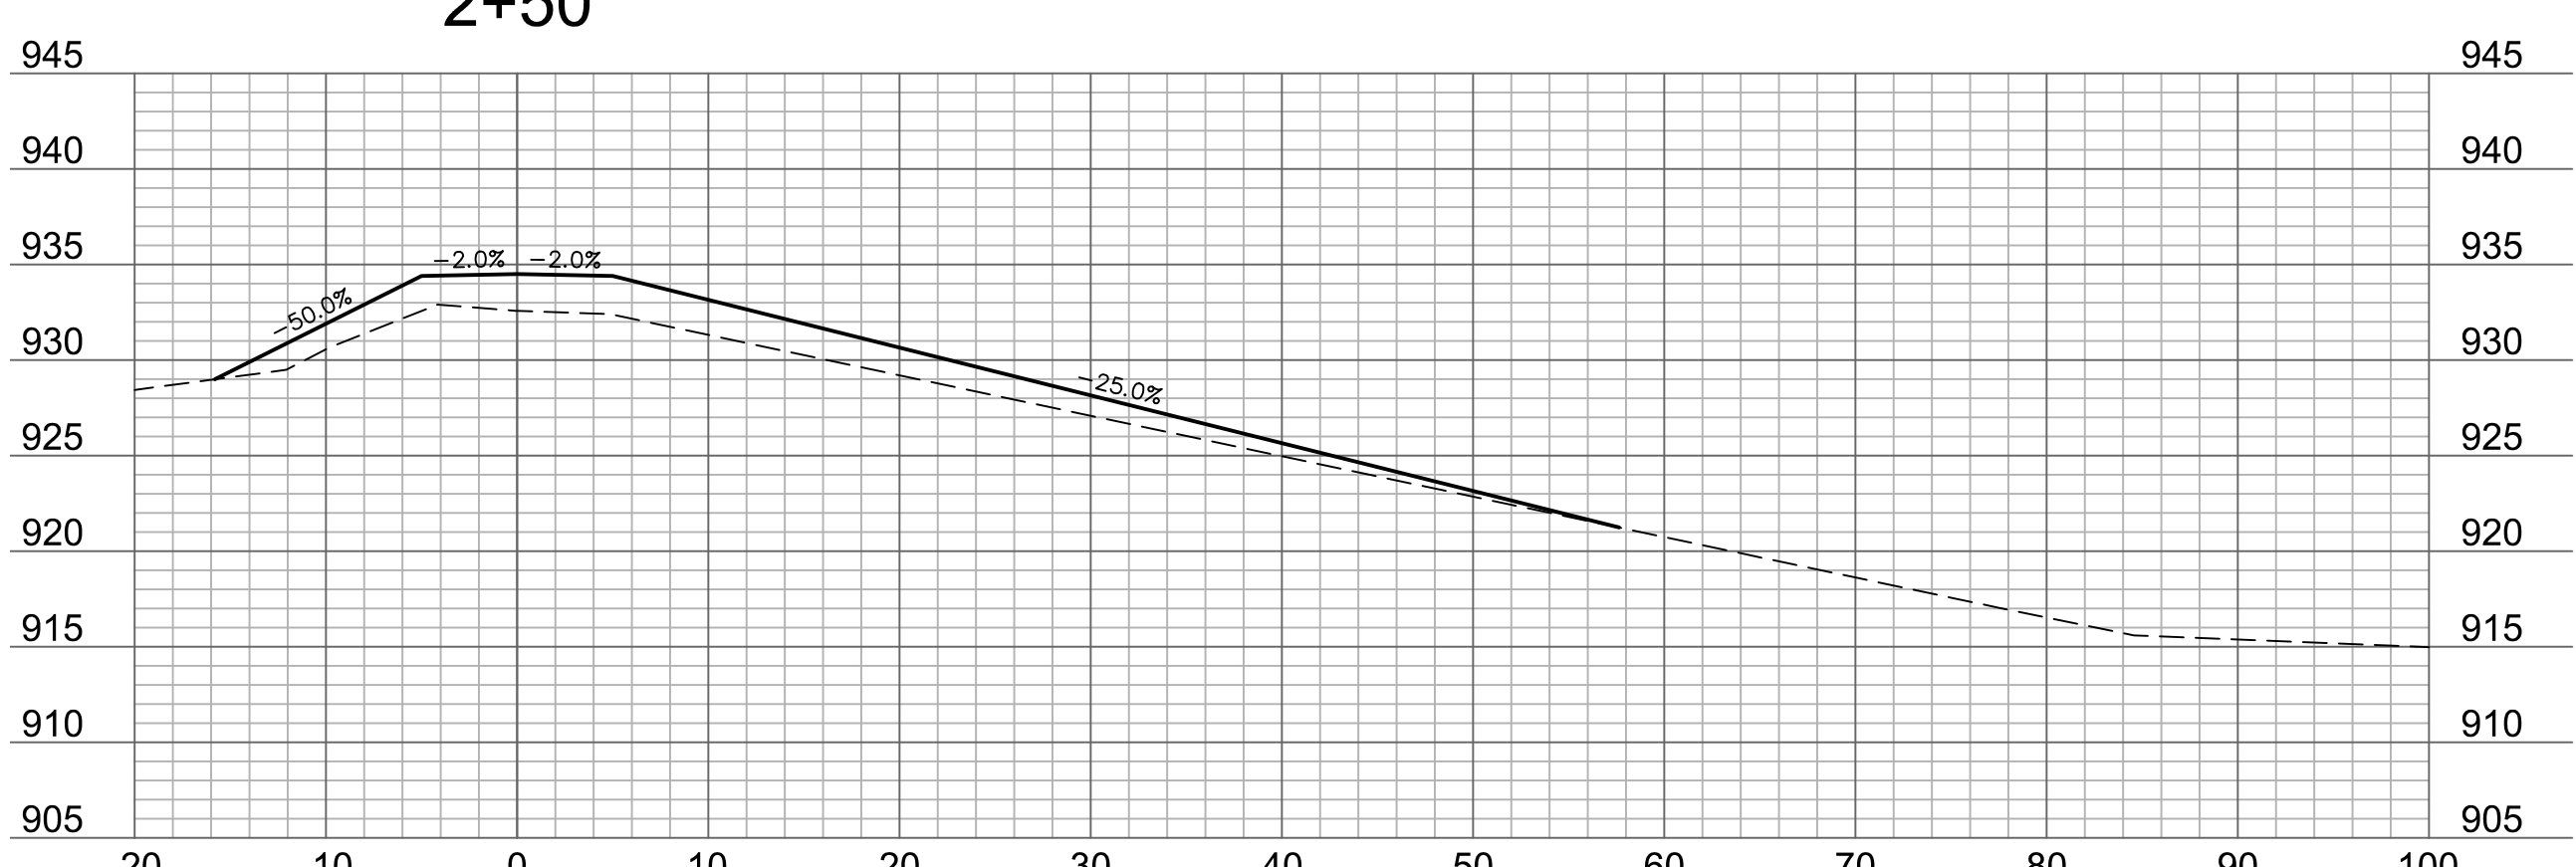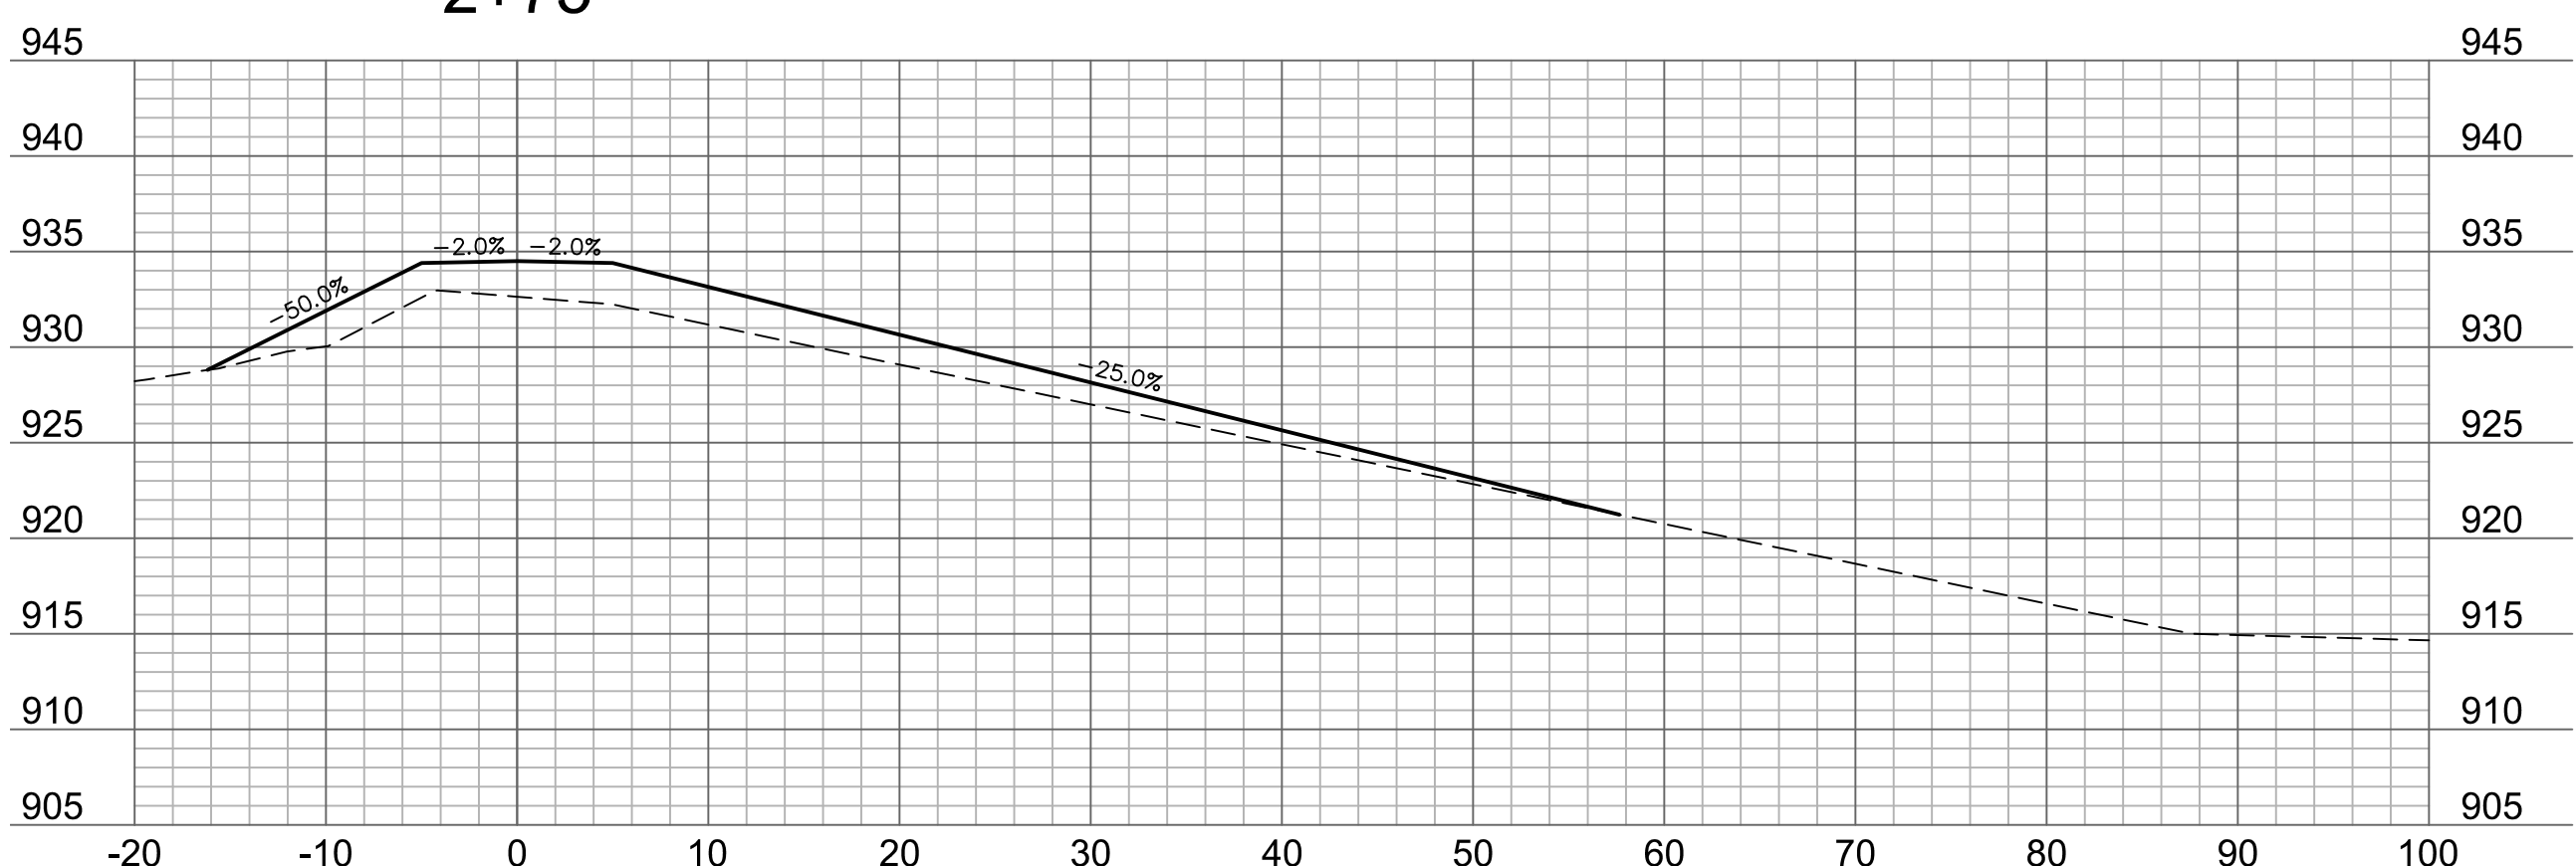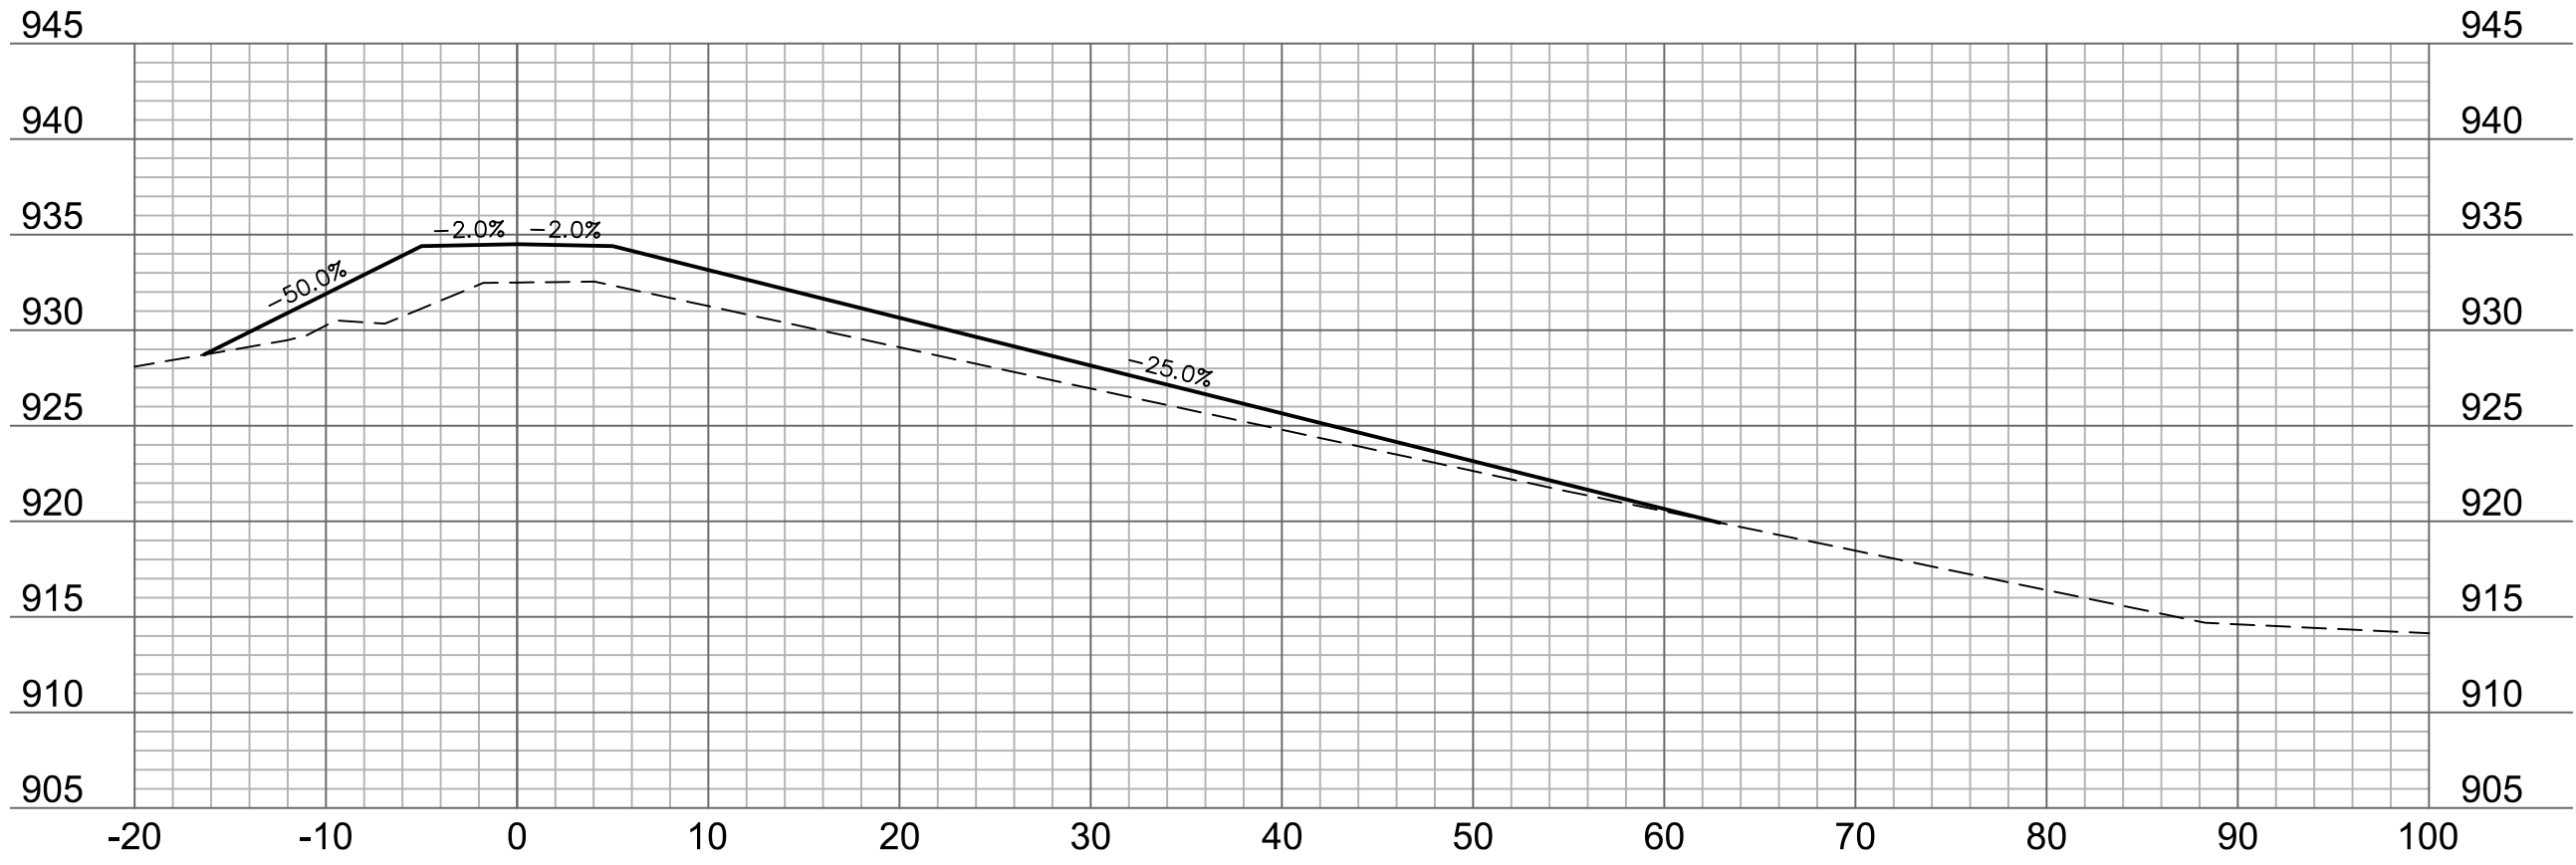

olson

7301 West 133rd Street, Suite 200
Overland Park, KS 66213-4750

TEL 913.381.1170

www.olsson.com

[illegible]

DAM CROSS SECTIONS

OLD LONGVIEW LAKE DAM & SPILLWAY IMPROVEMENTS

LEE'S SUMMIT, MISSOURI

drawn by: _____ KTF
checked by: _____ BHL
approved by: _____ BMJ
QA/QC by: _____ CPJ
project no.: _____ 017-0305
drawing no.: _____
date: _____ 04.04.2019

SHEET
OF 21