




DWG: F:\2017\0001-0500\017-0305\40-Design\AutoCAD\Final Plans\Sheets\WTRS\DWG\SECTIONS\W_XSEC_DAM_70305.dwg
DATE: Apr 04, 2019 1:16pm XREFS: W_PCOR-ALGN_70305 W_IBLK_70305 USER: krluton

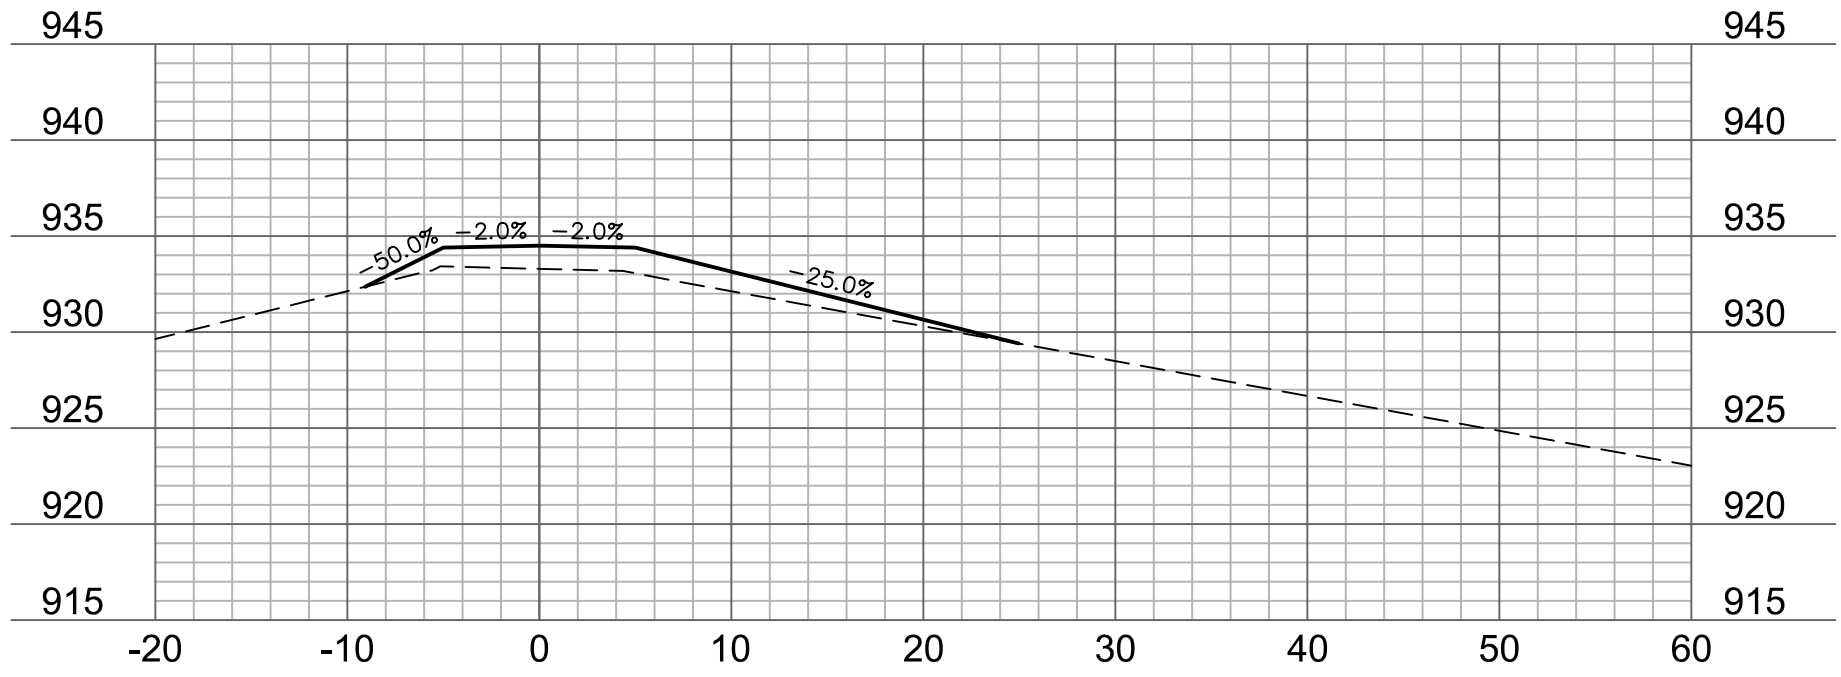


0+75

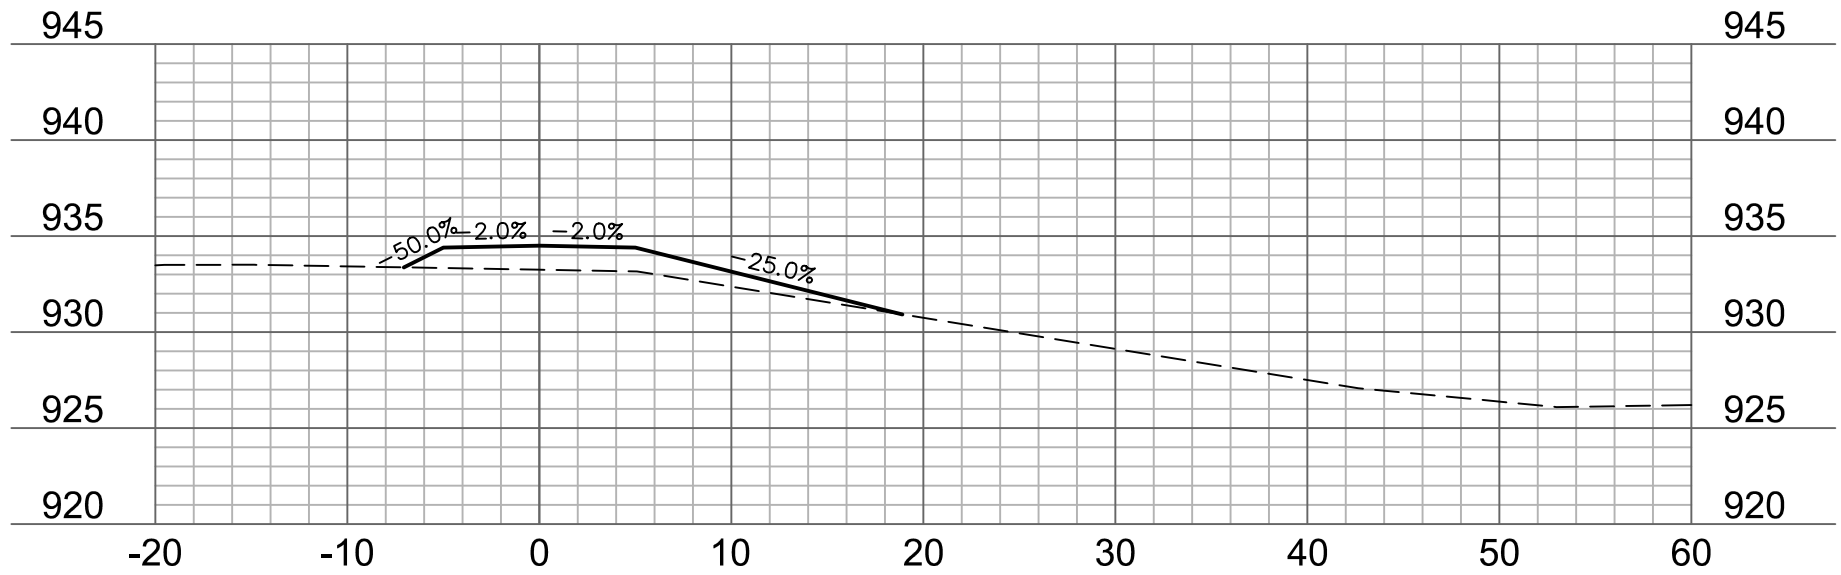


0+50

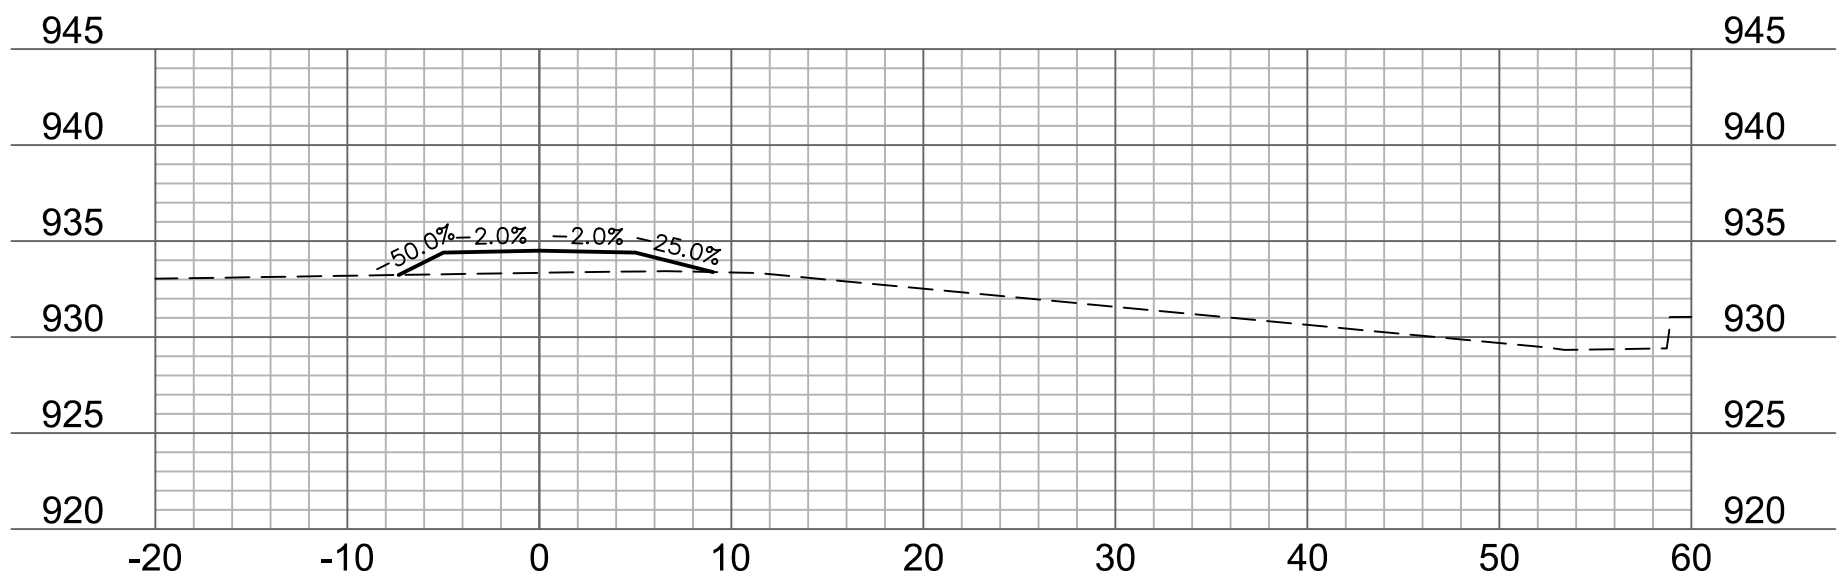


0+25

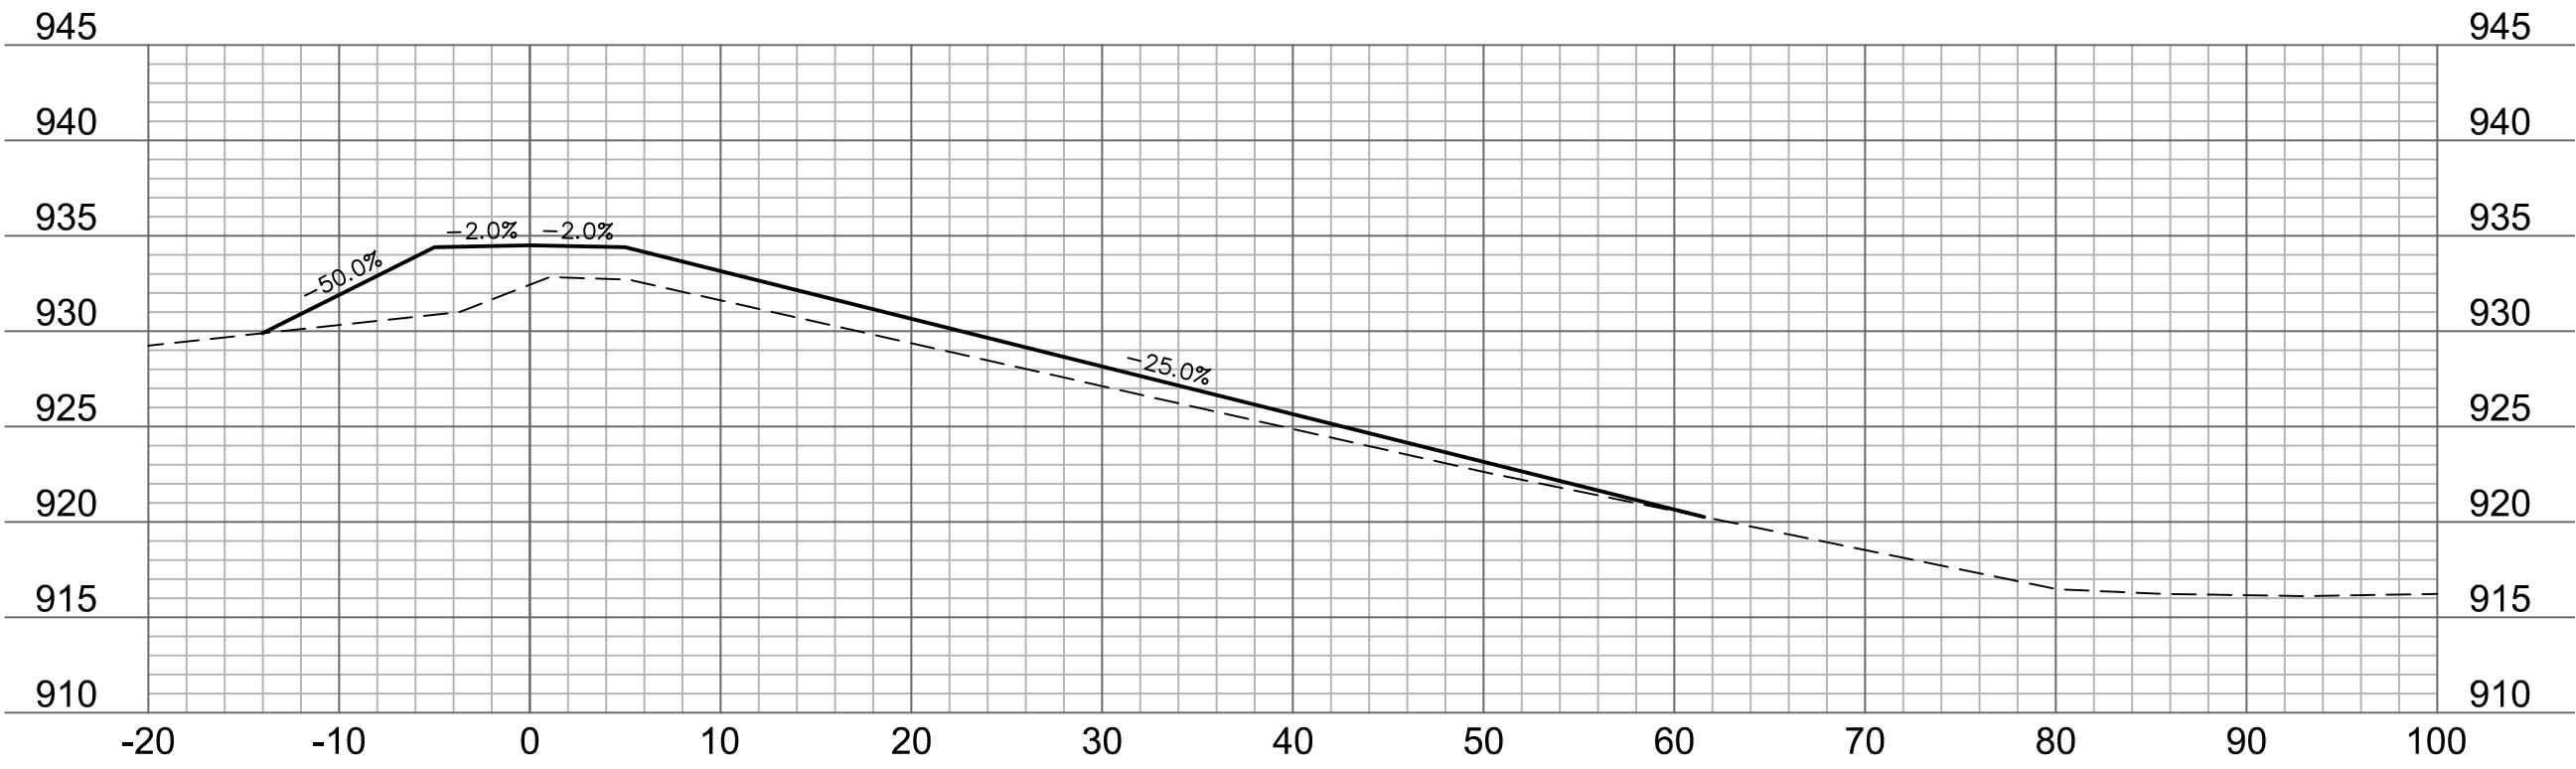


1+75

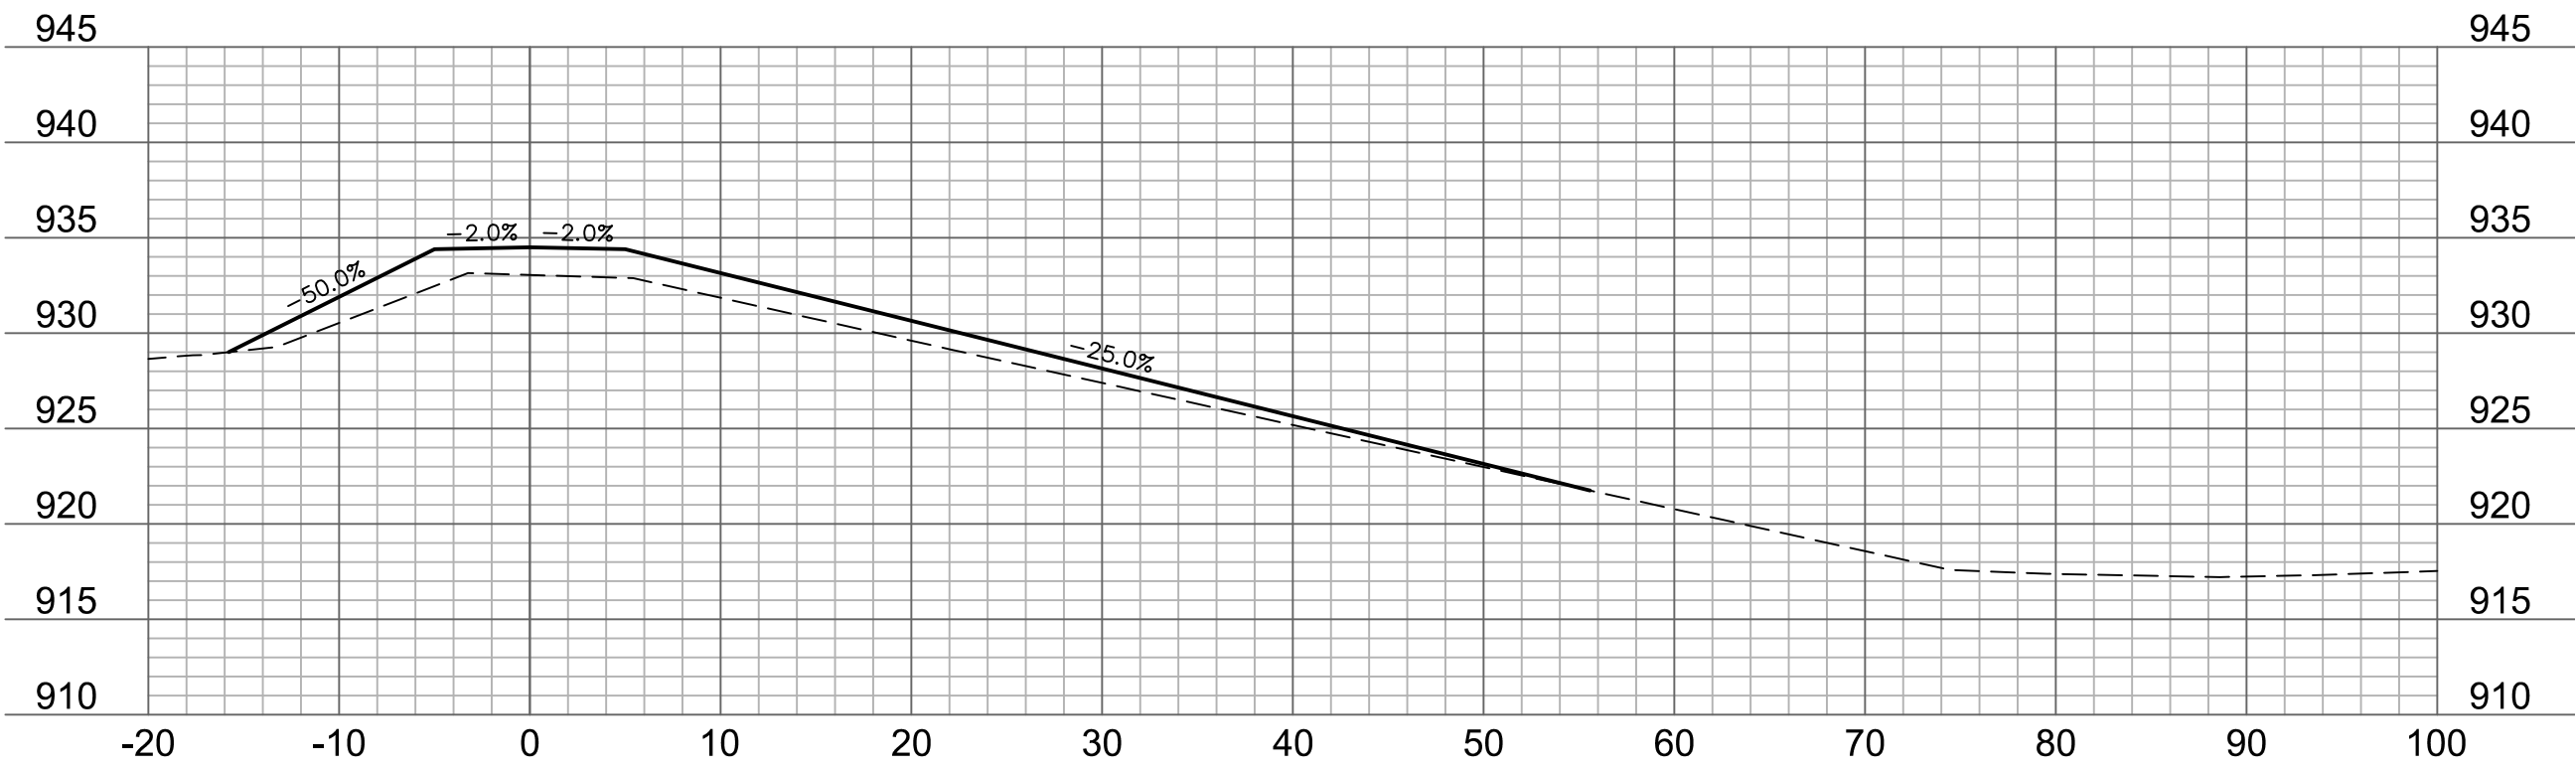


1+50

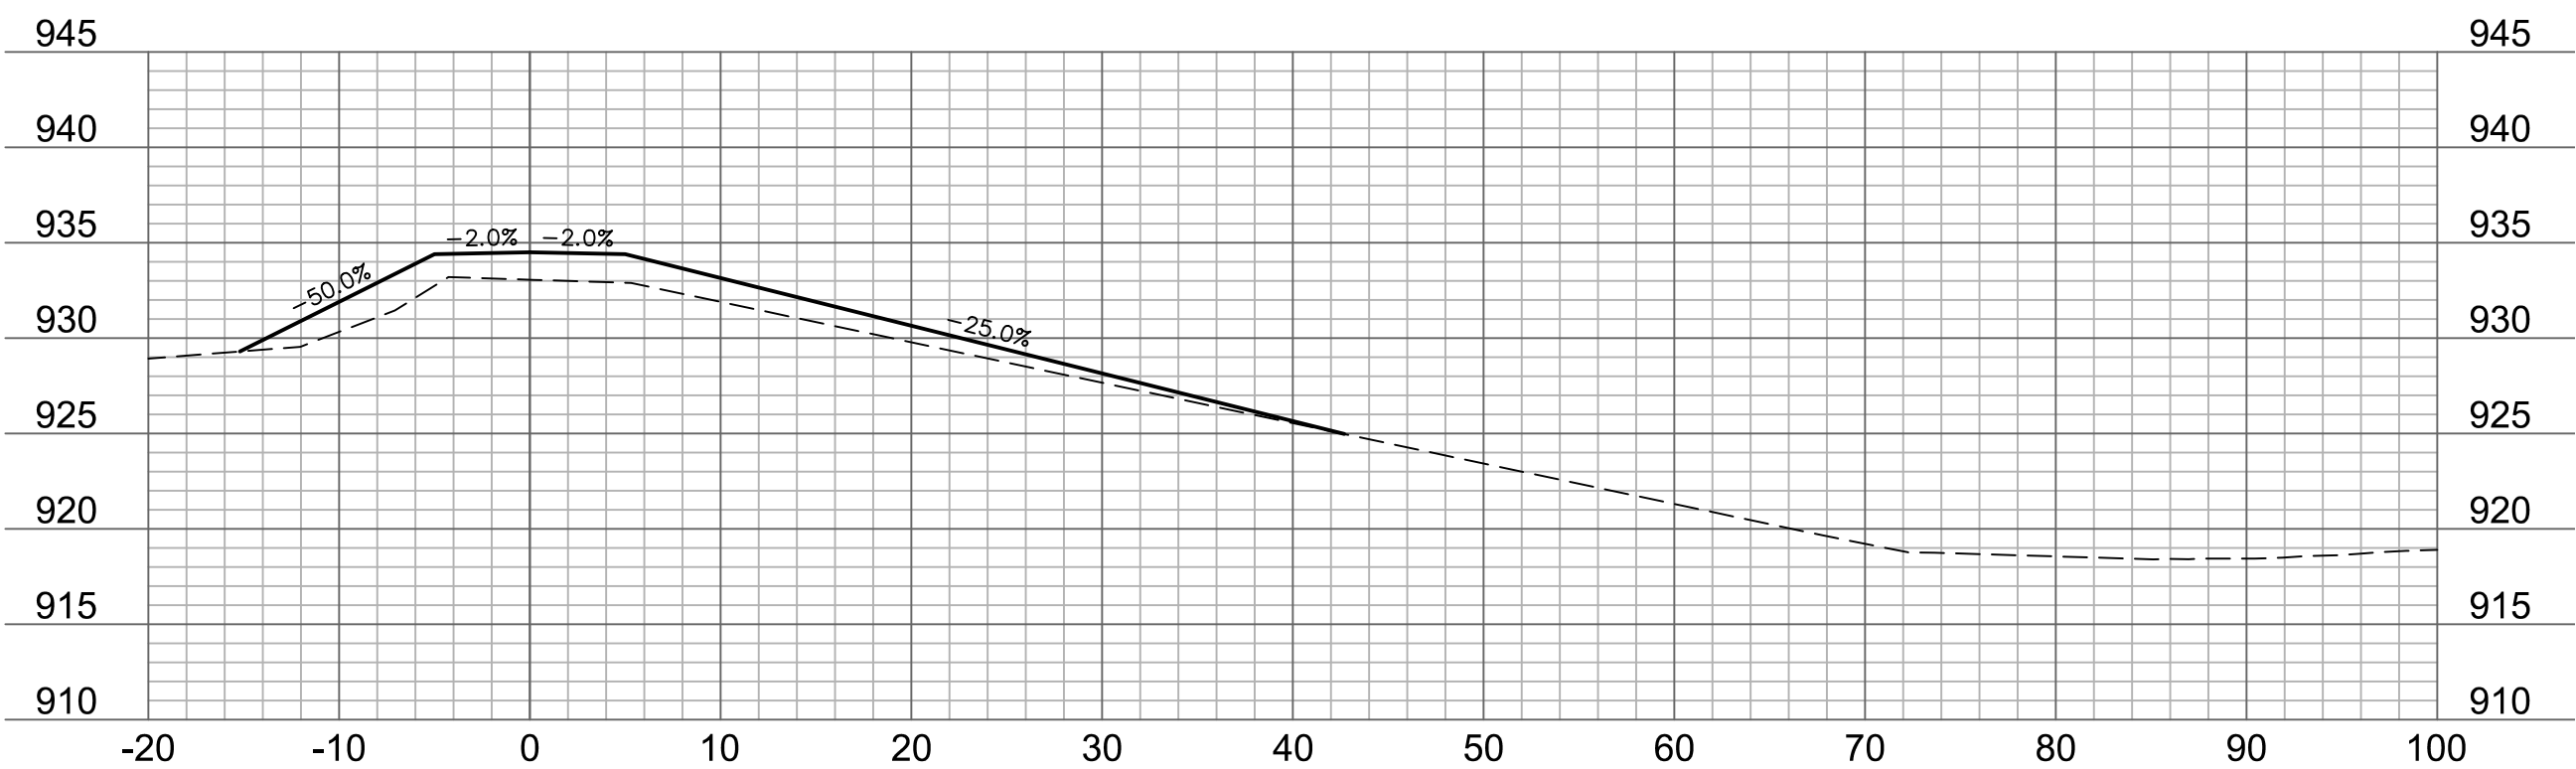

1+25

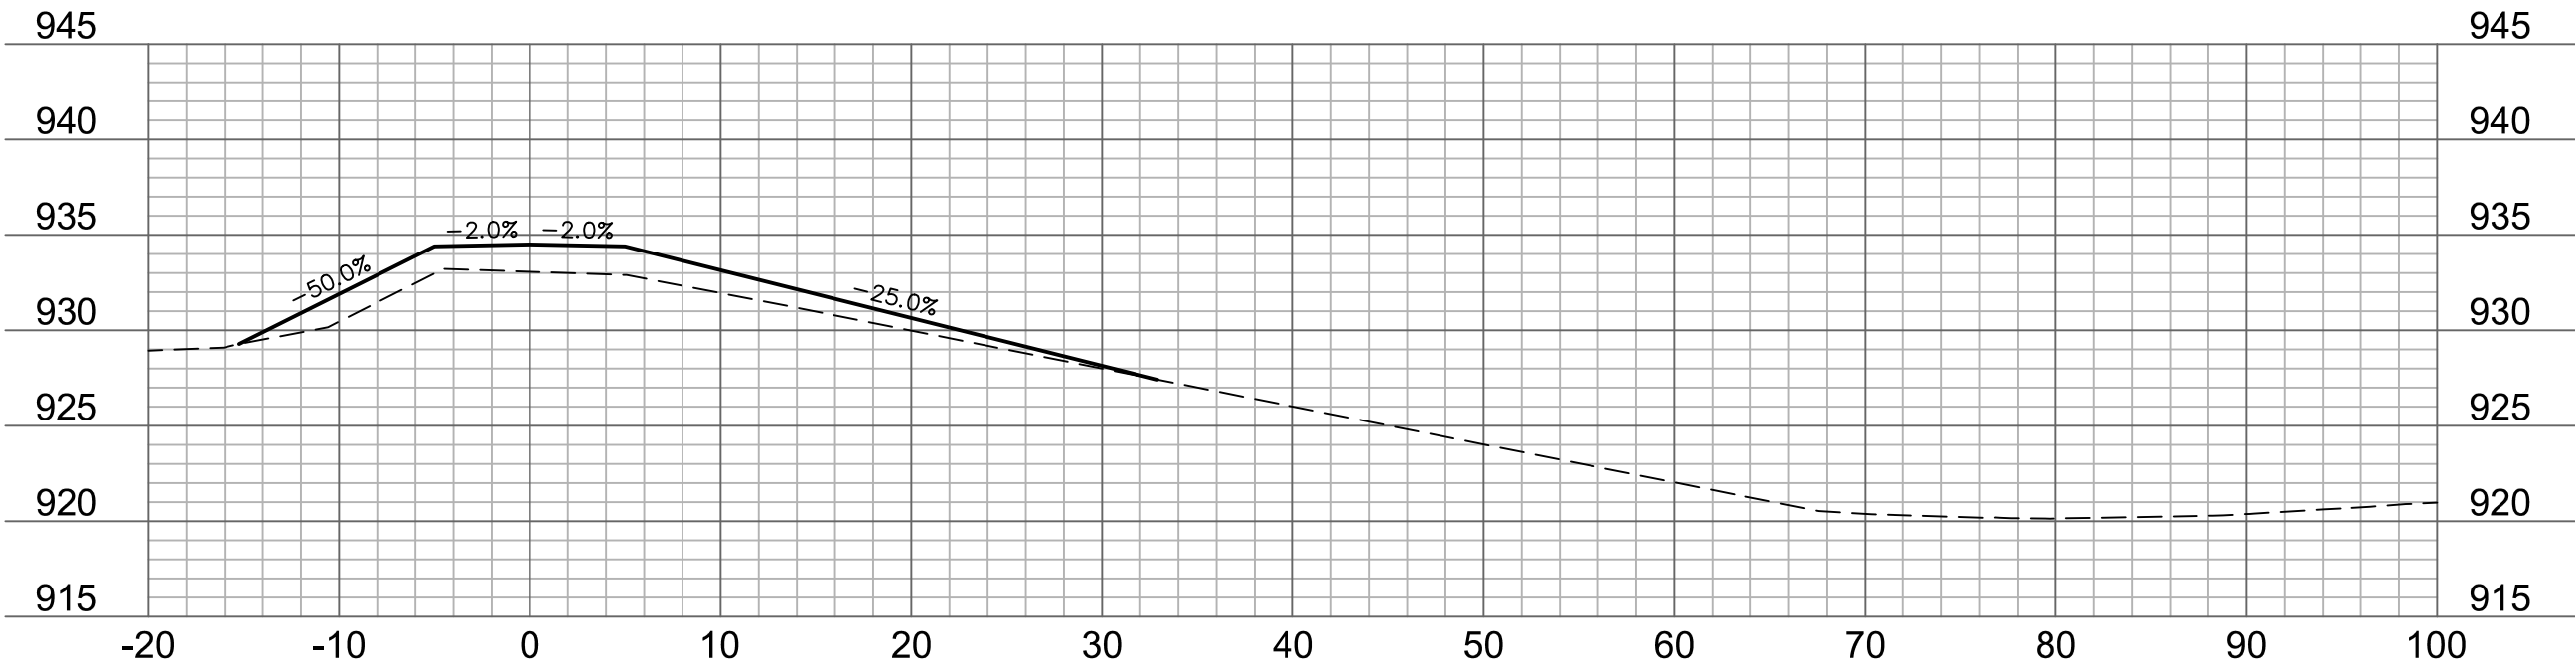

1+00

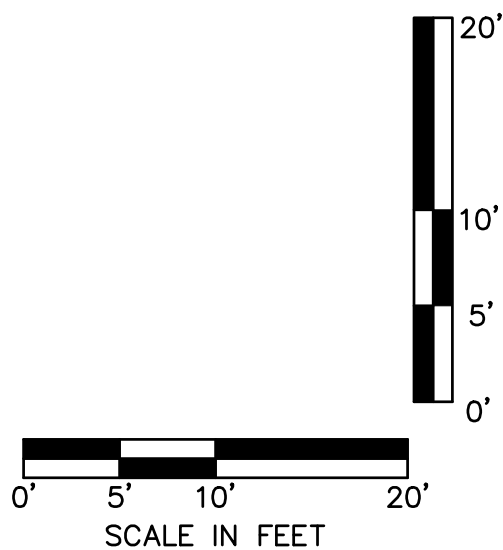

7301 West 133rd Street, Suite 200
Overland Park, KS 66213-4750
TEL 913.381.1170 www.olson.com

REV. NO.	DATE	REVISIONS DESCRIPTION	BY

DAM CROSS SECTIONS

OLD LONGVIEW LAKE
DAM & SPILLWAY IMPROVEMENTS

LEE'S SUMMIT, MISSOURI

drawn by: KTF
checked by: BHL
approved by: BMJ
QA/QC by: CPJ
project no.: 017-0305
drawing no.:
date: 04.04.2019

SHEET

6 OF 21