




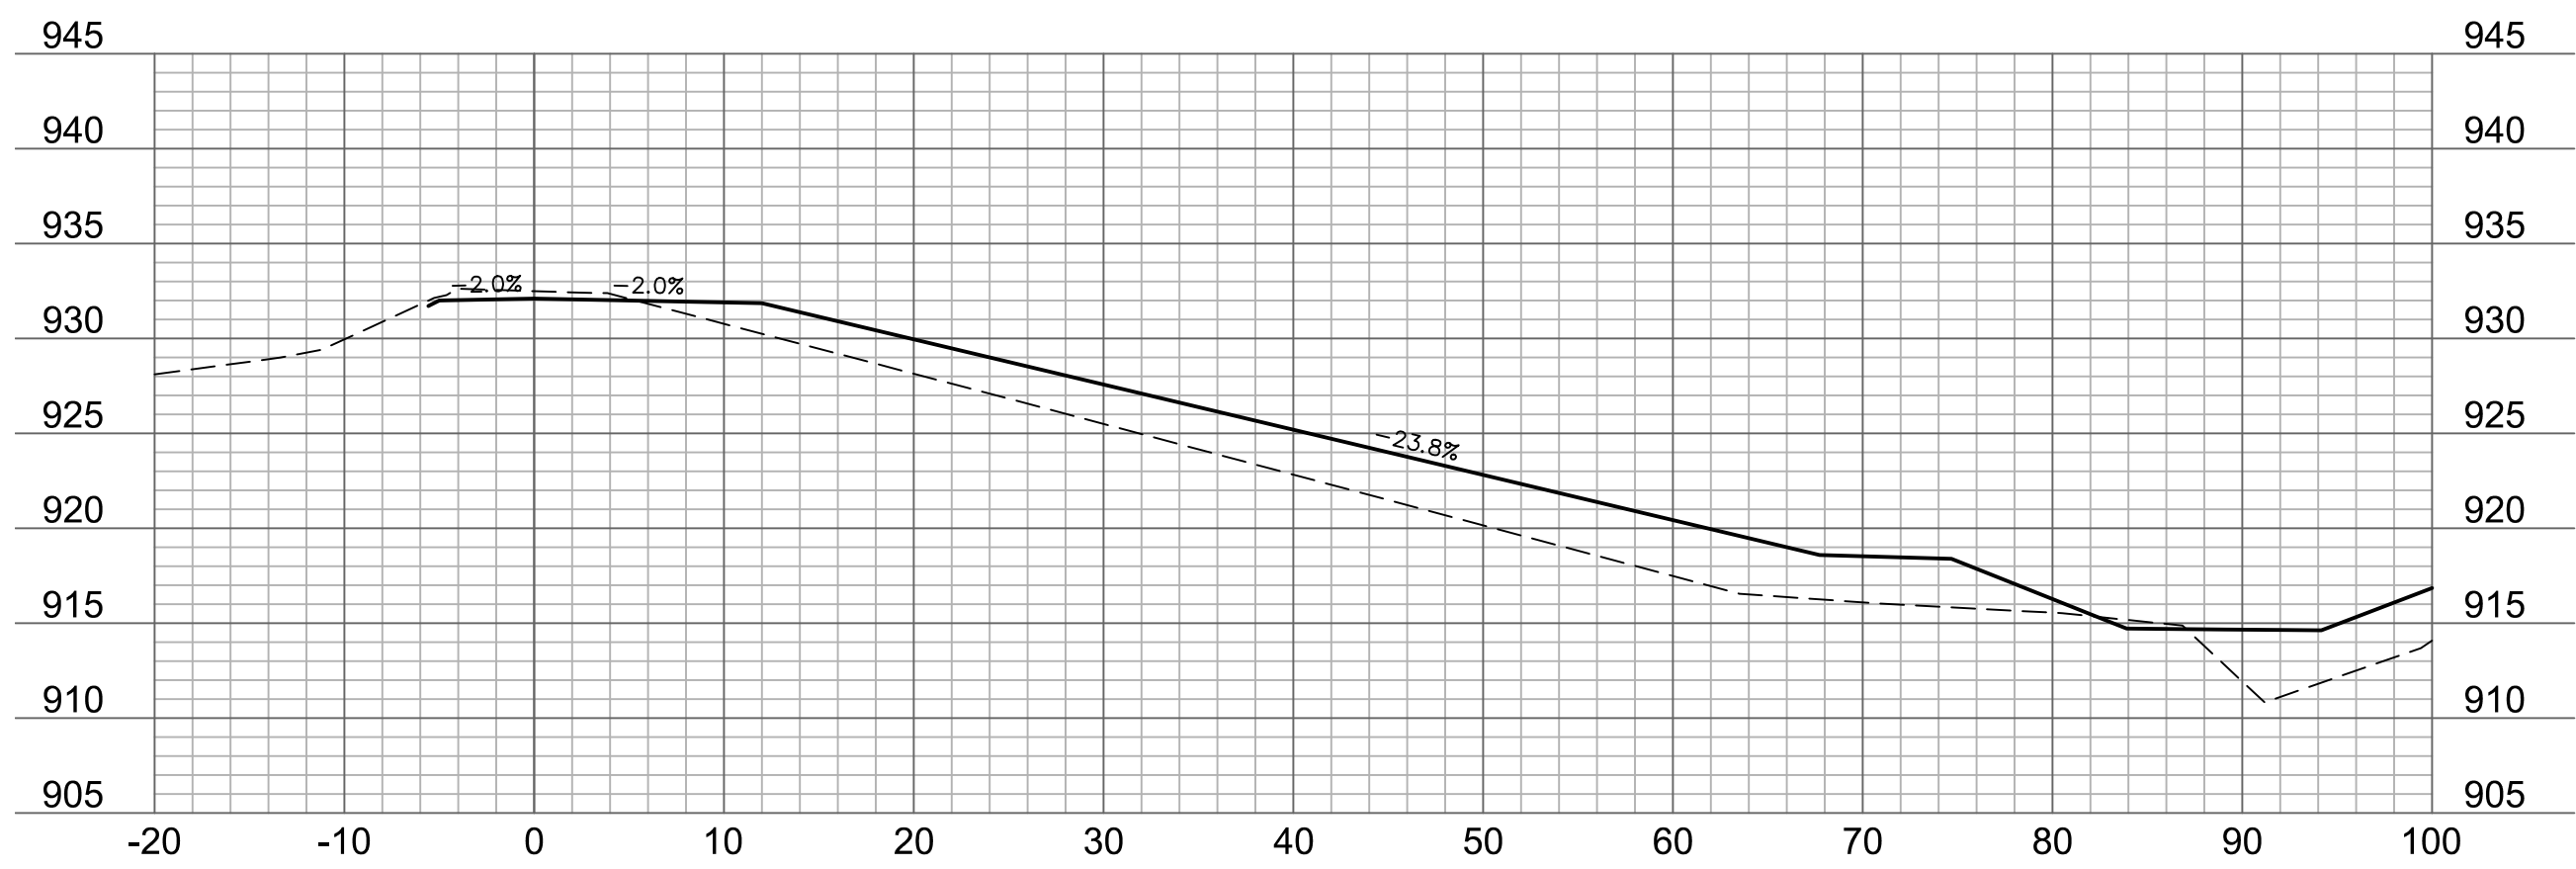


4+75

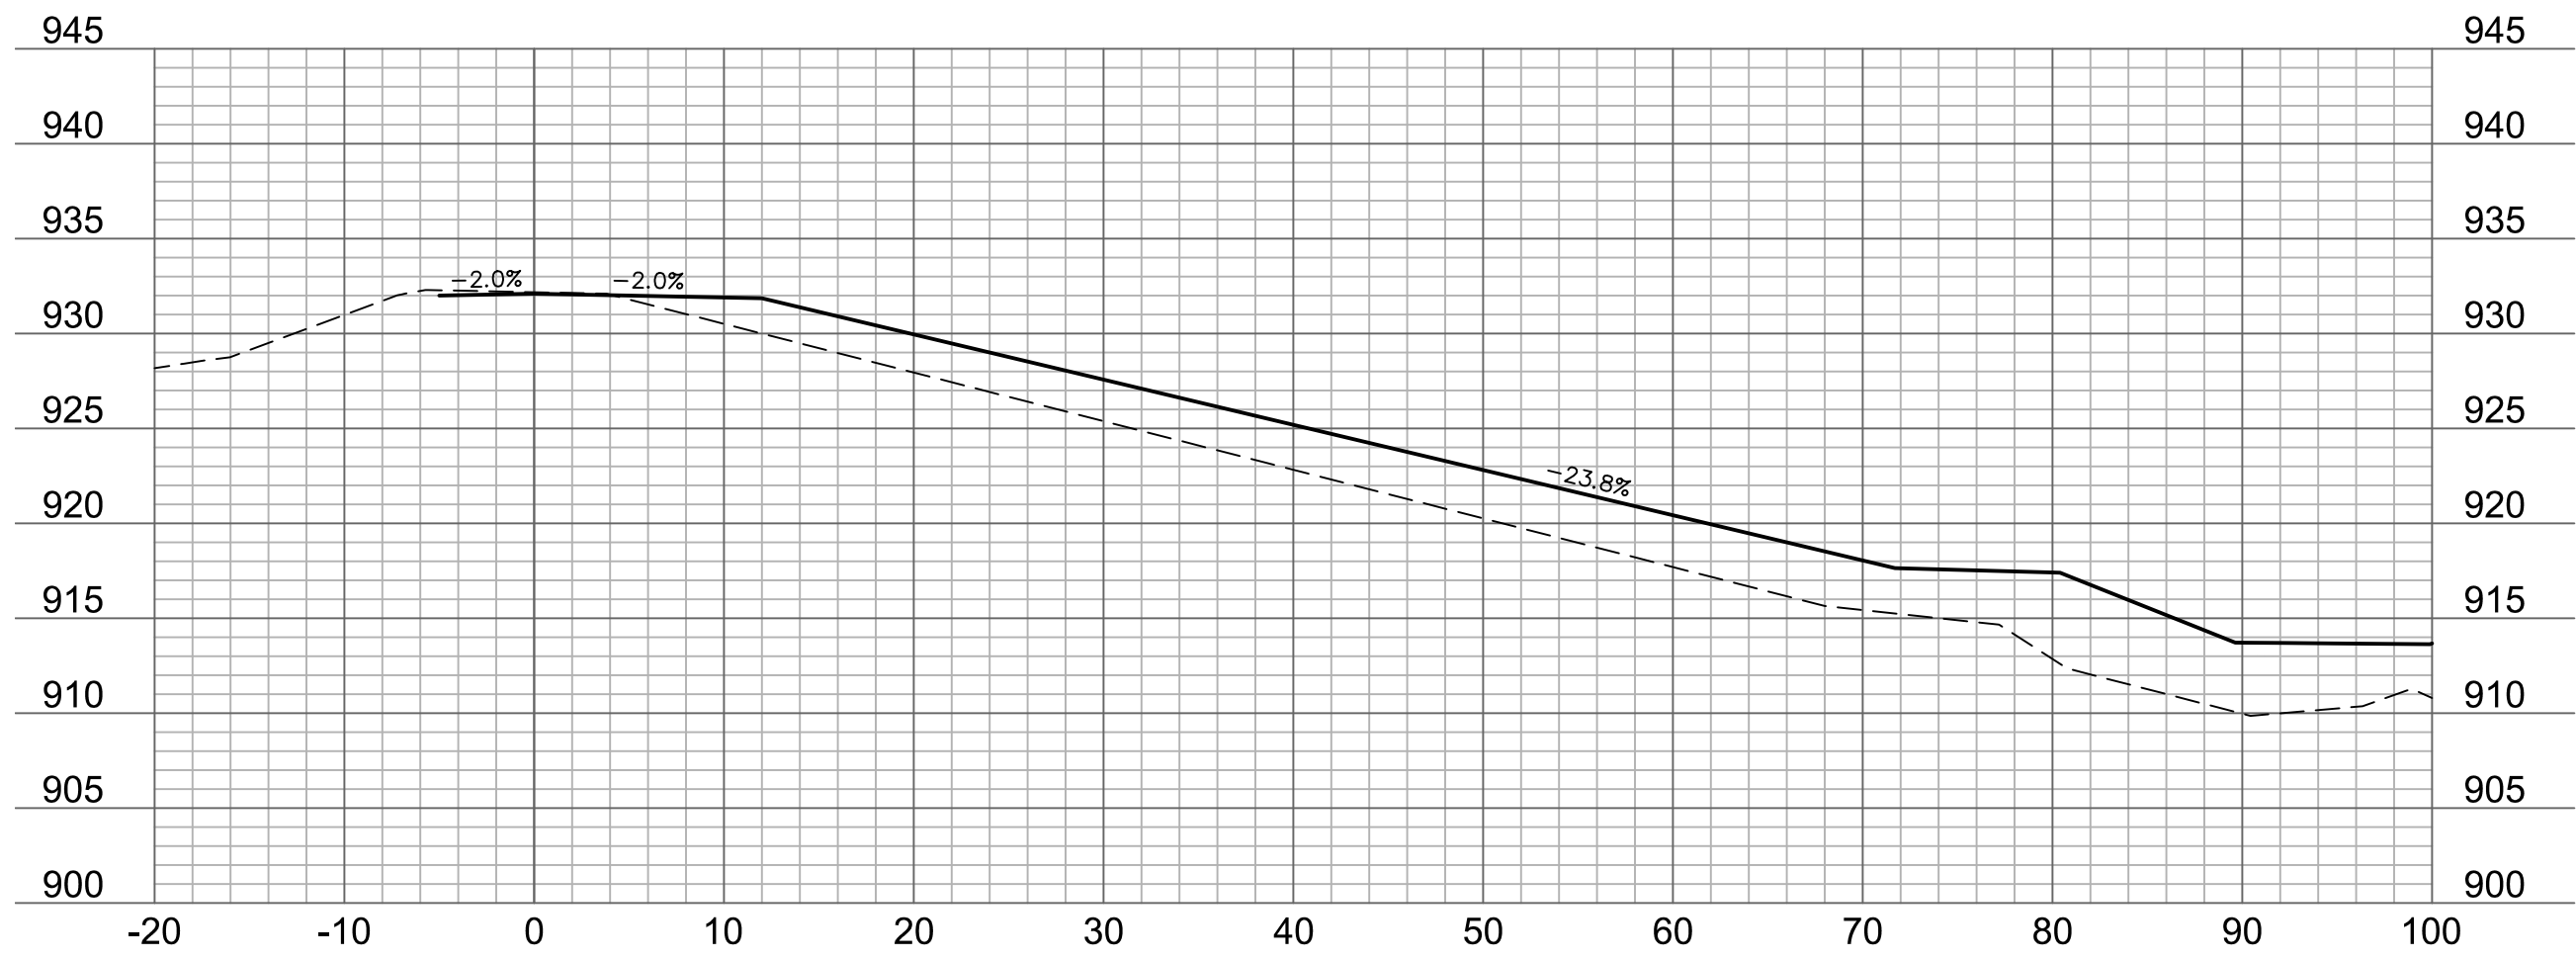


4+50

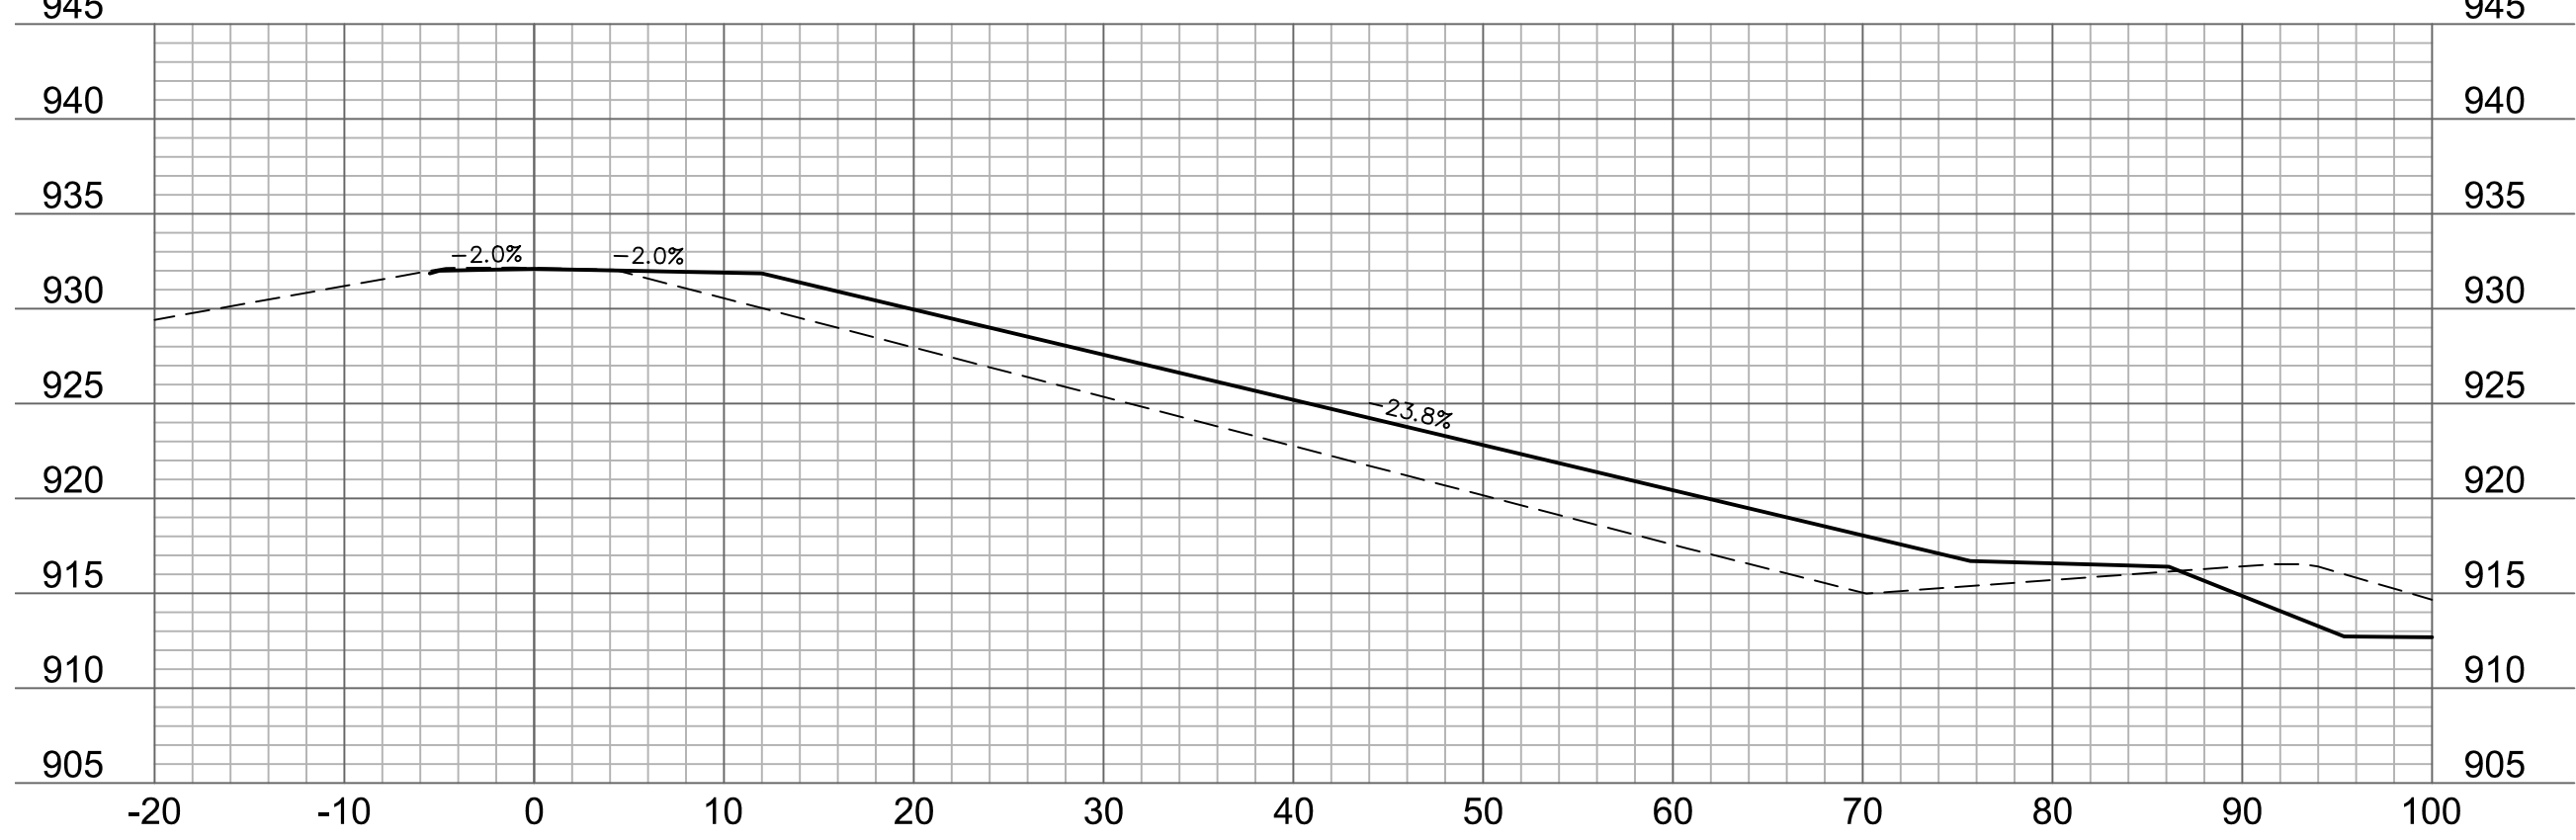


4+25

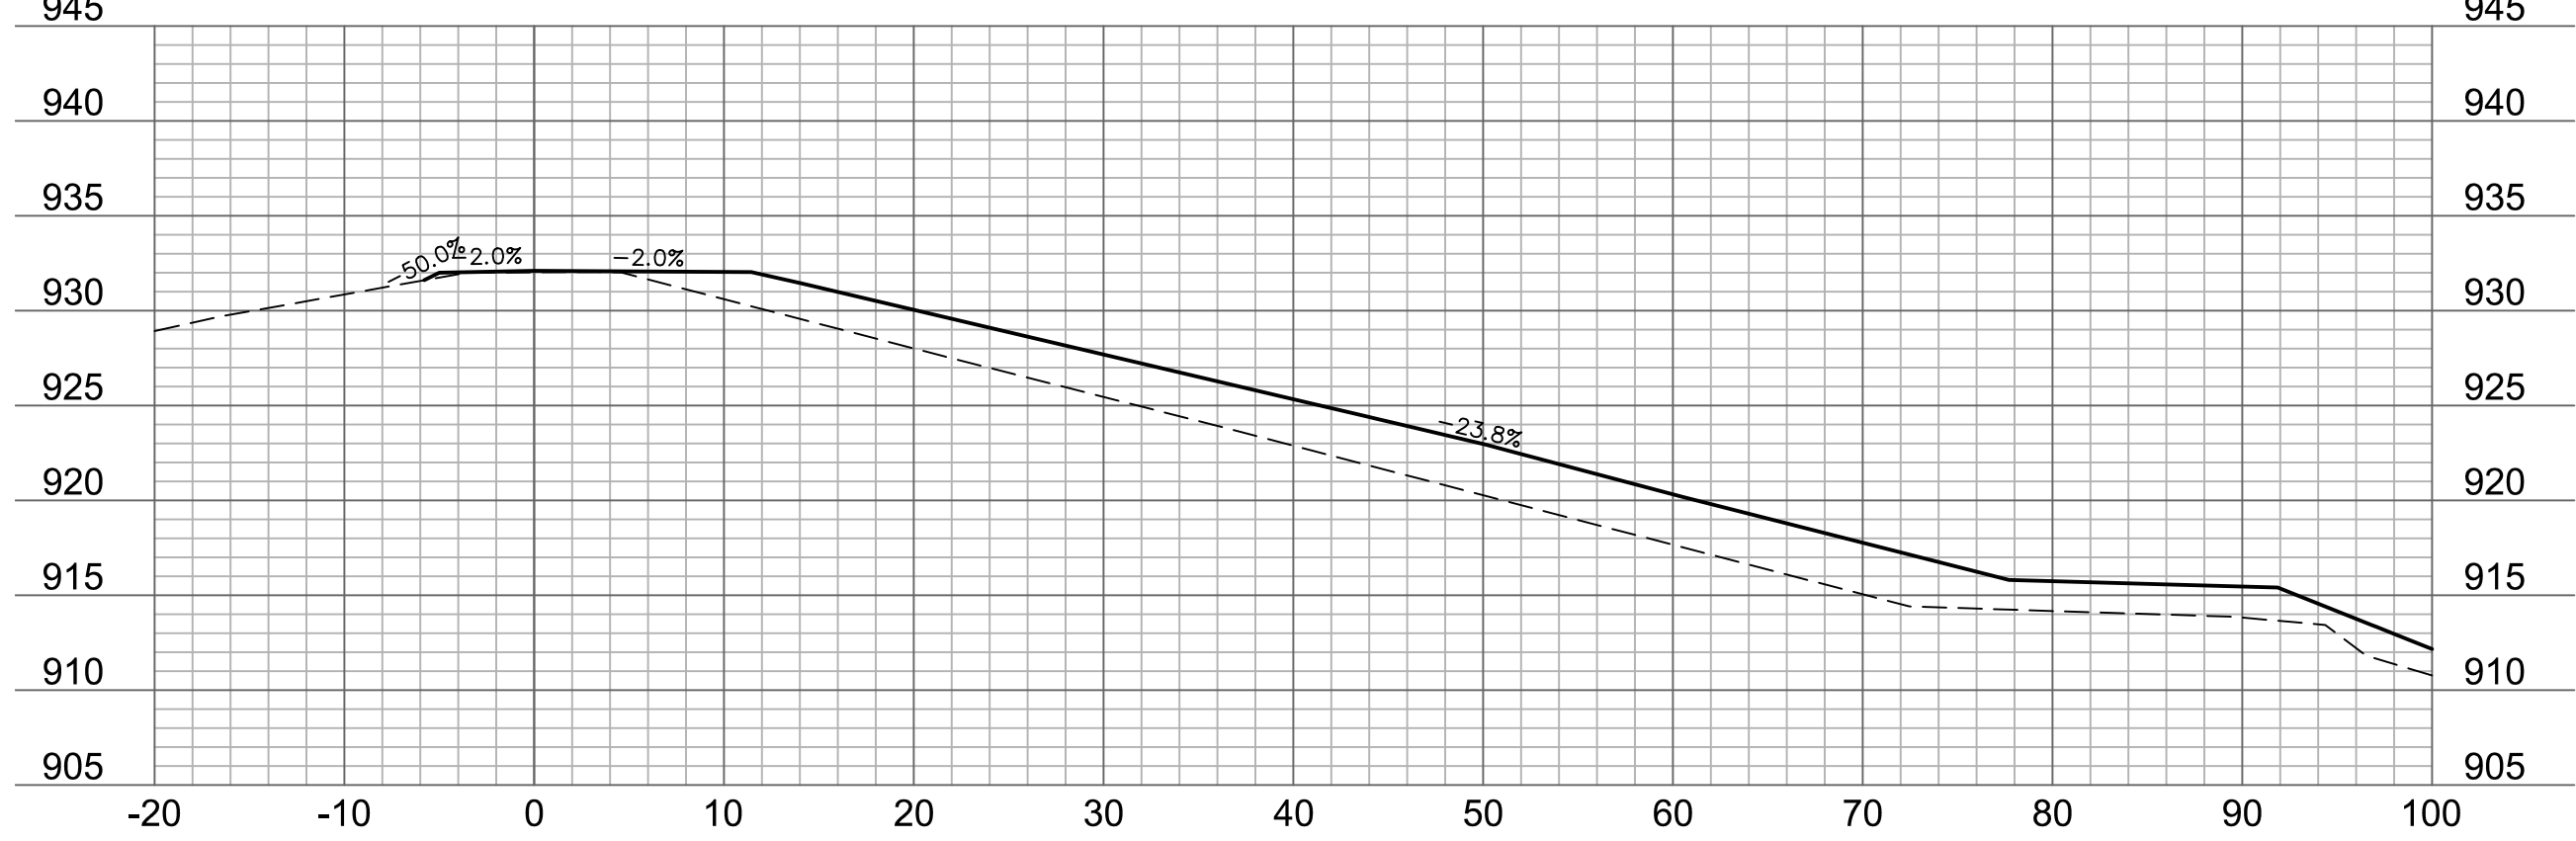


4+00

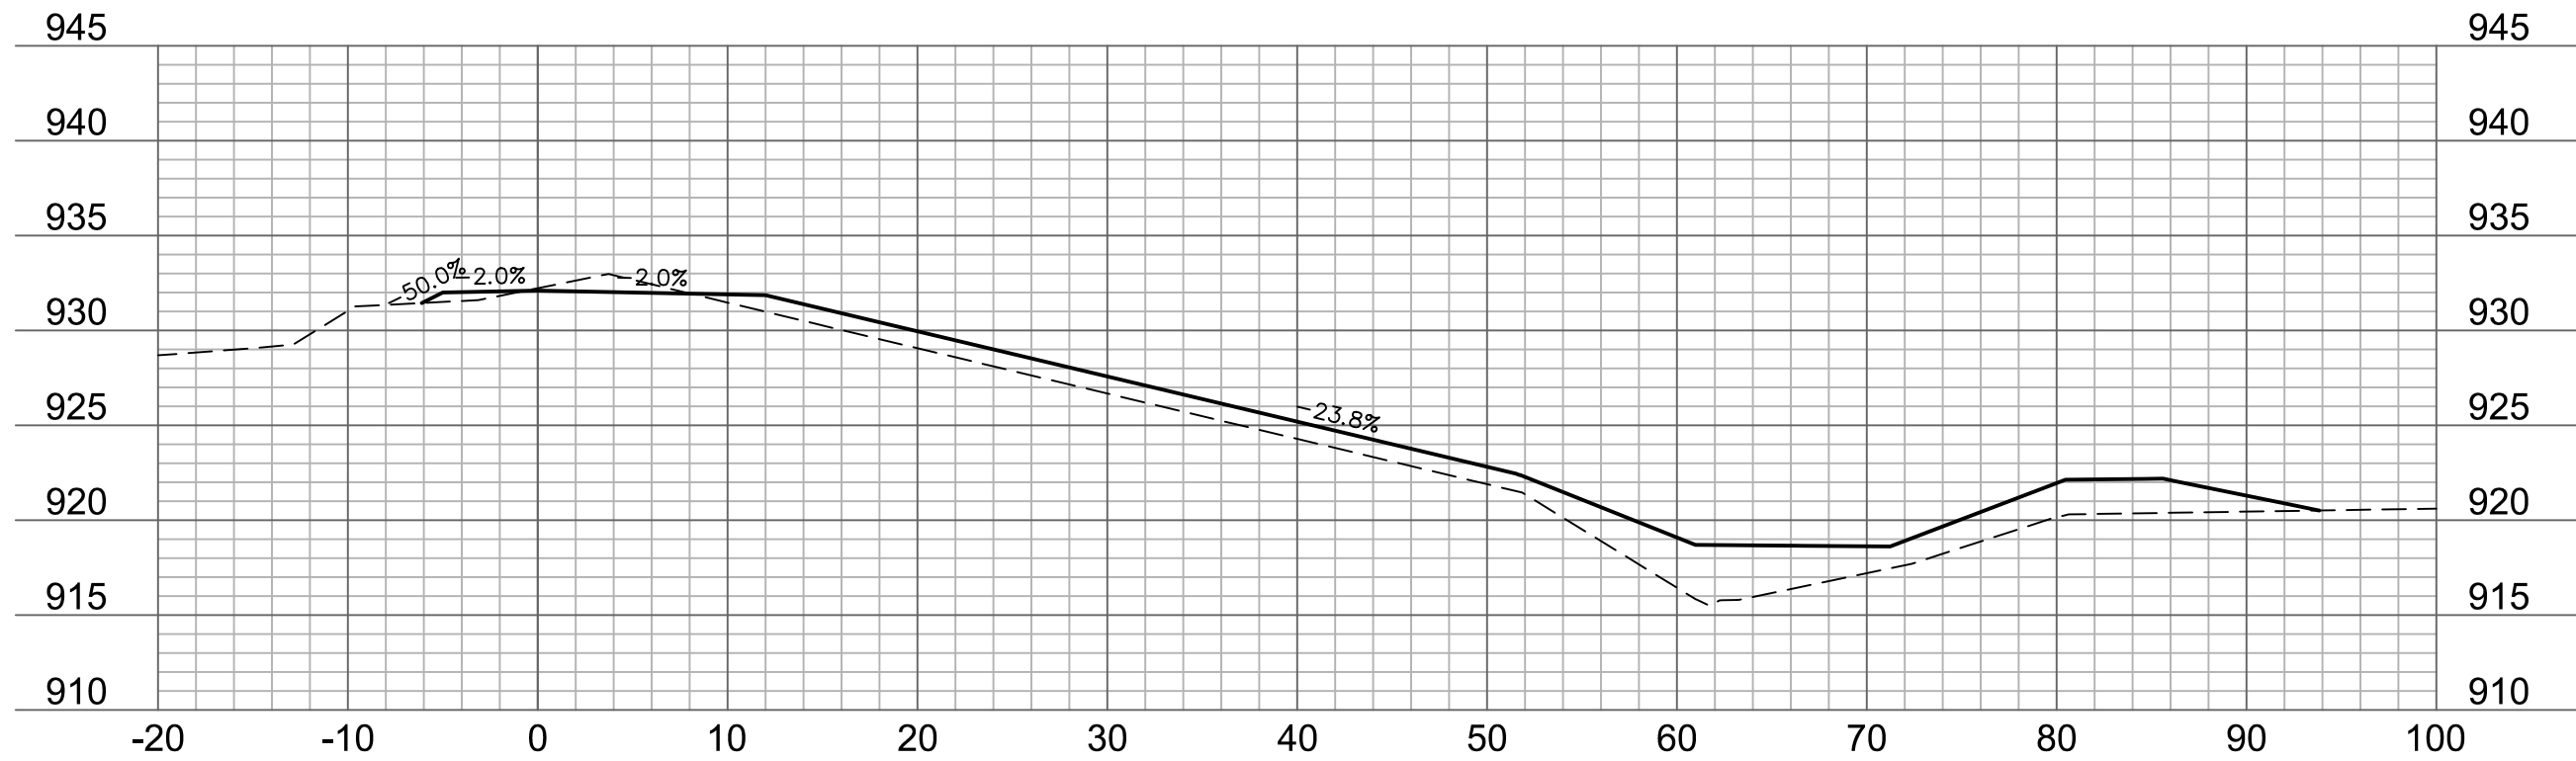


5+75

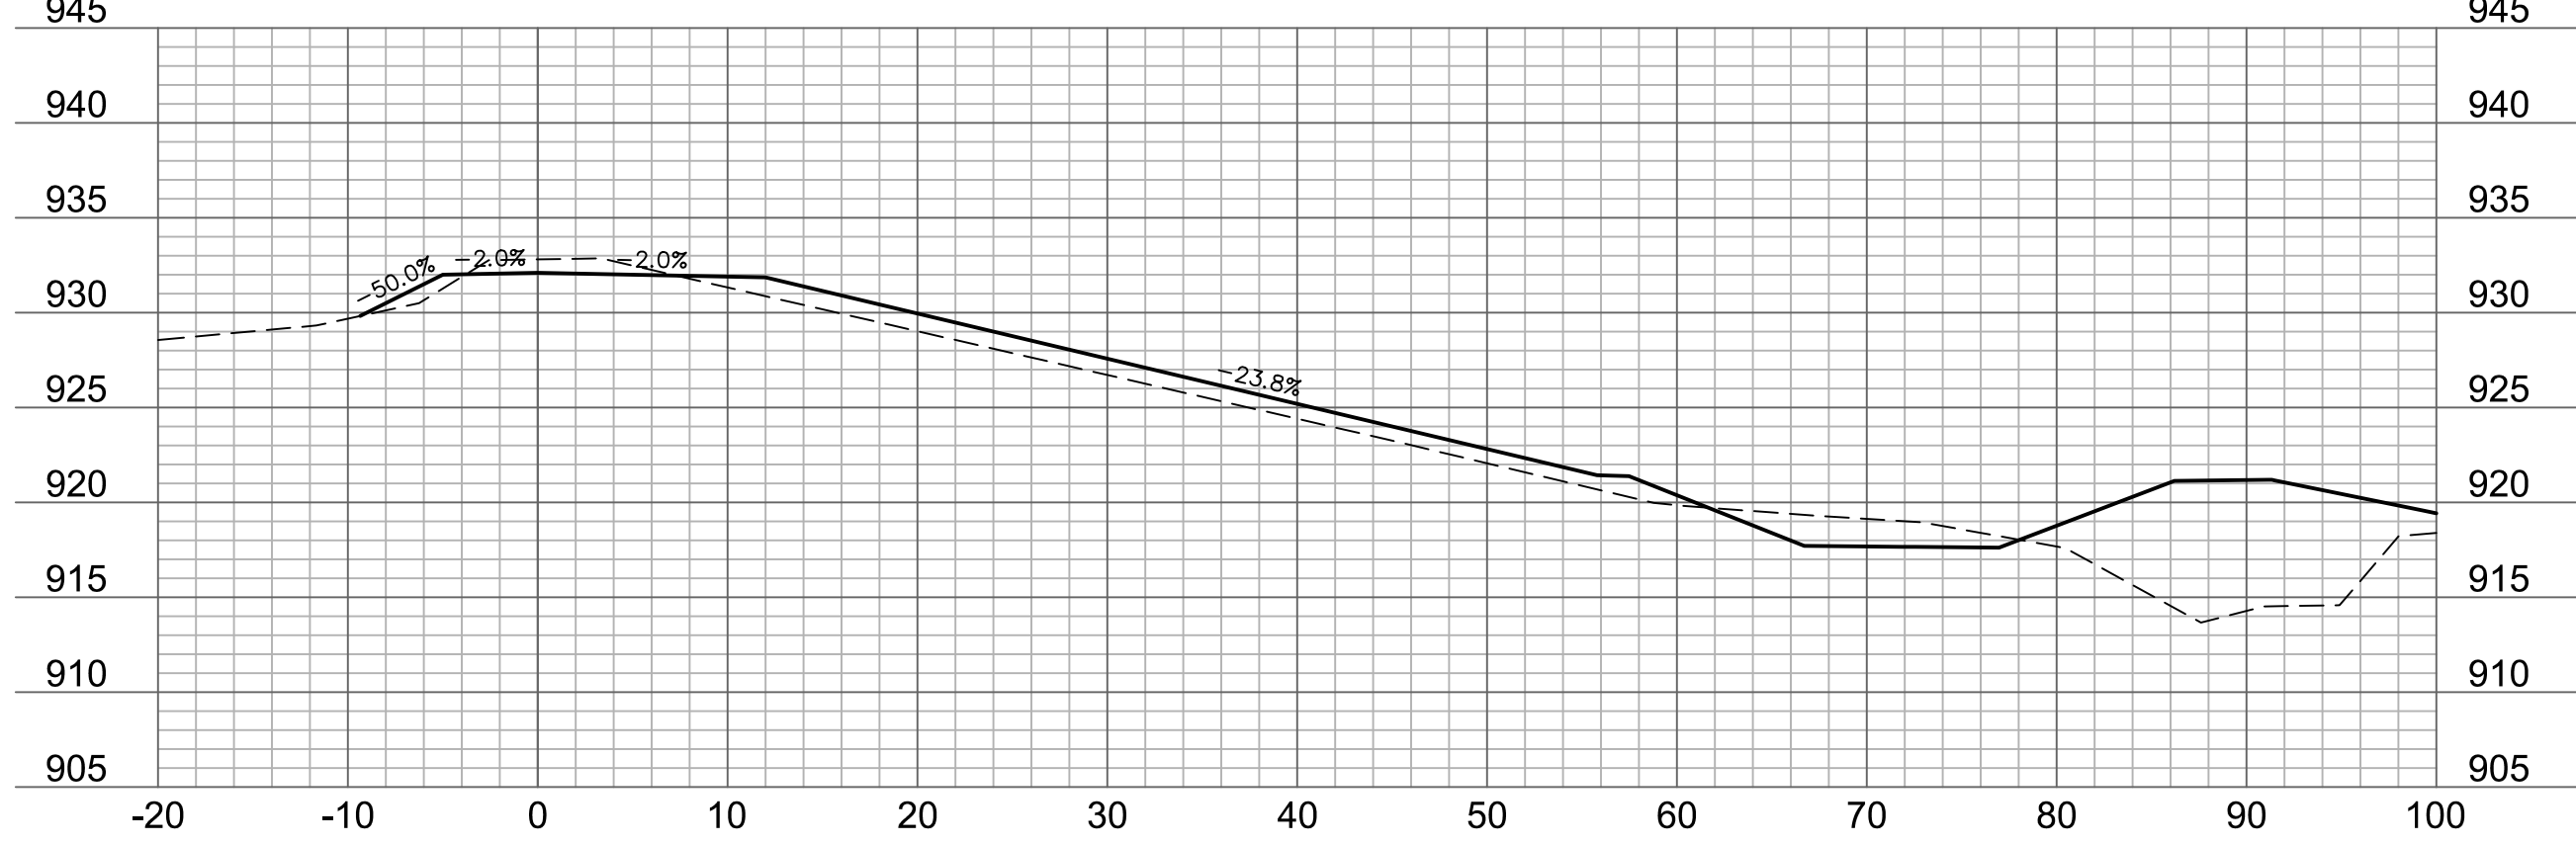


5+50

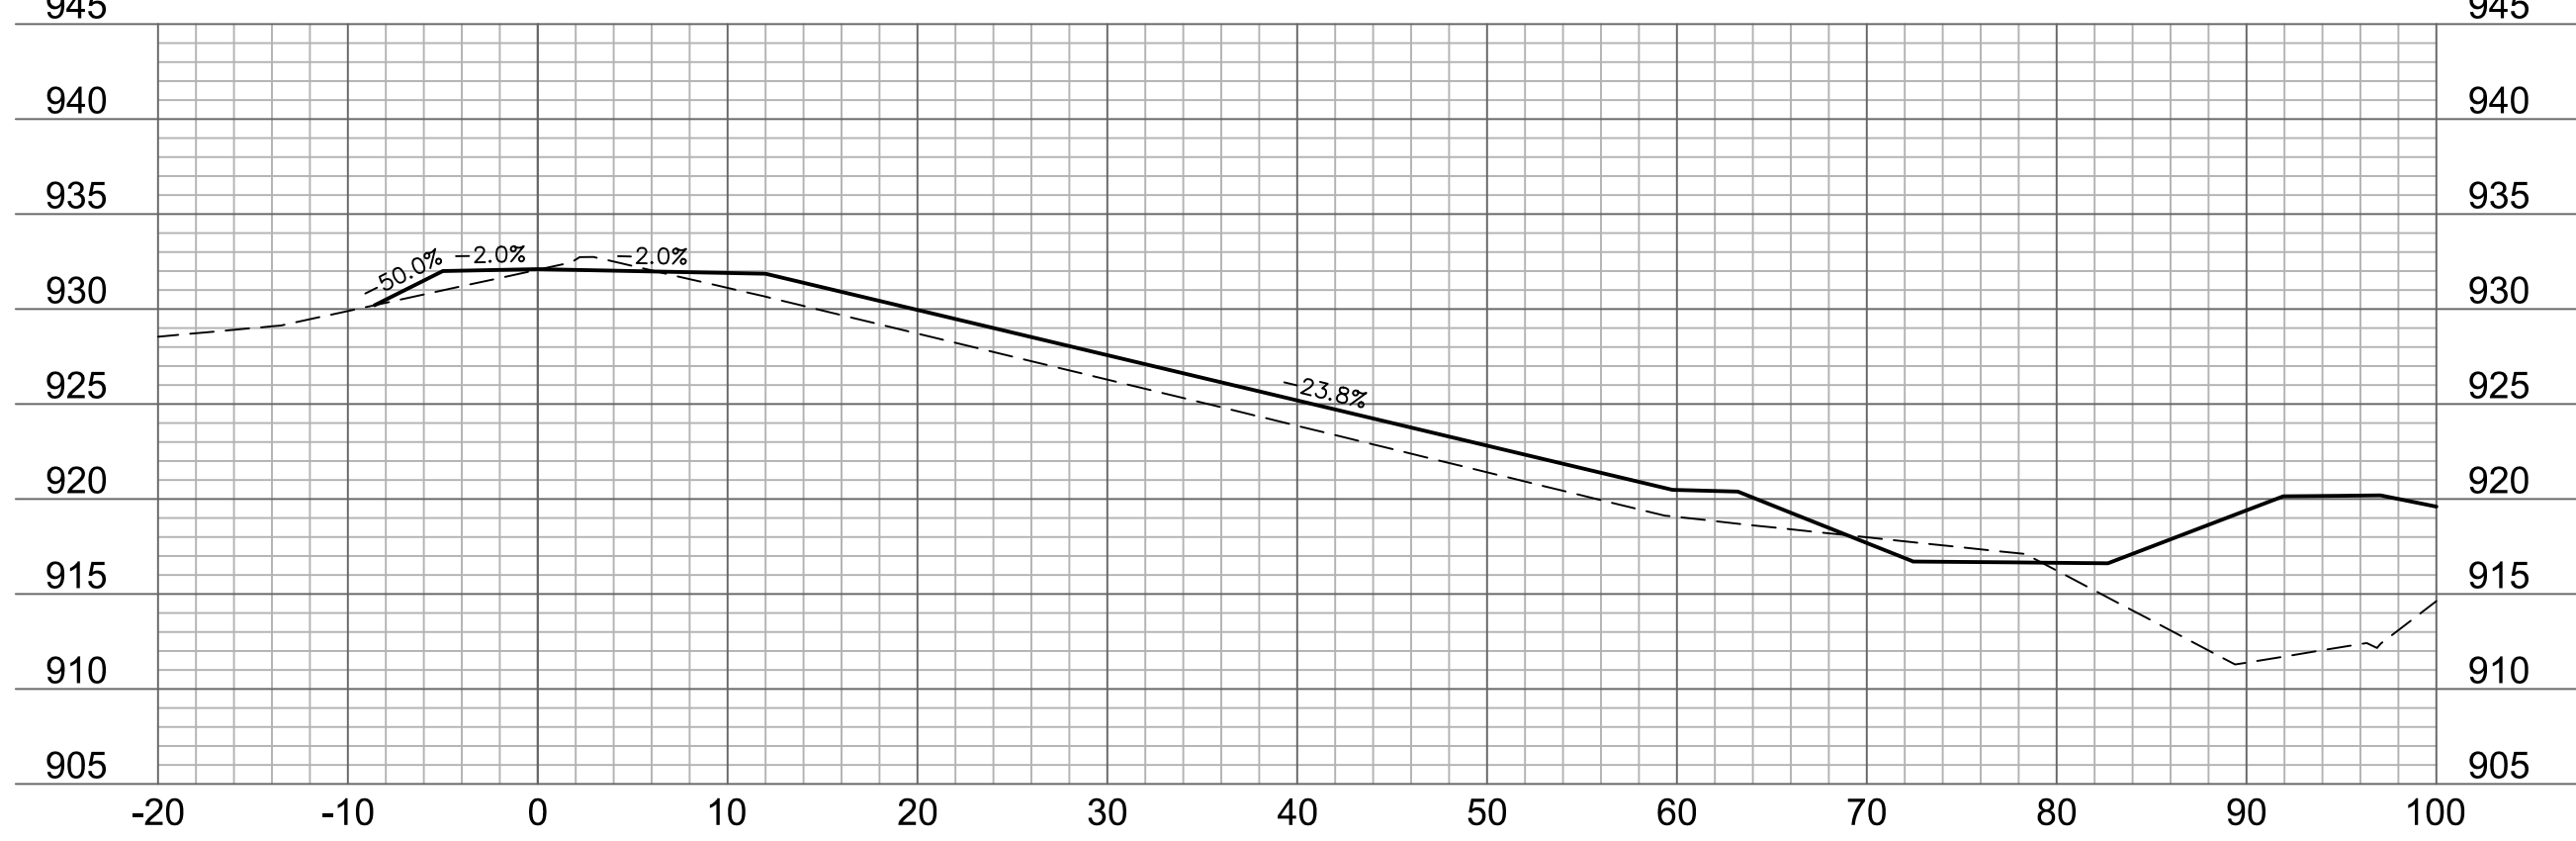

5+25

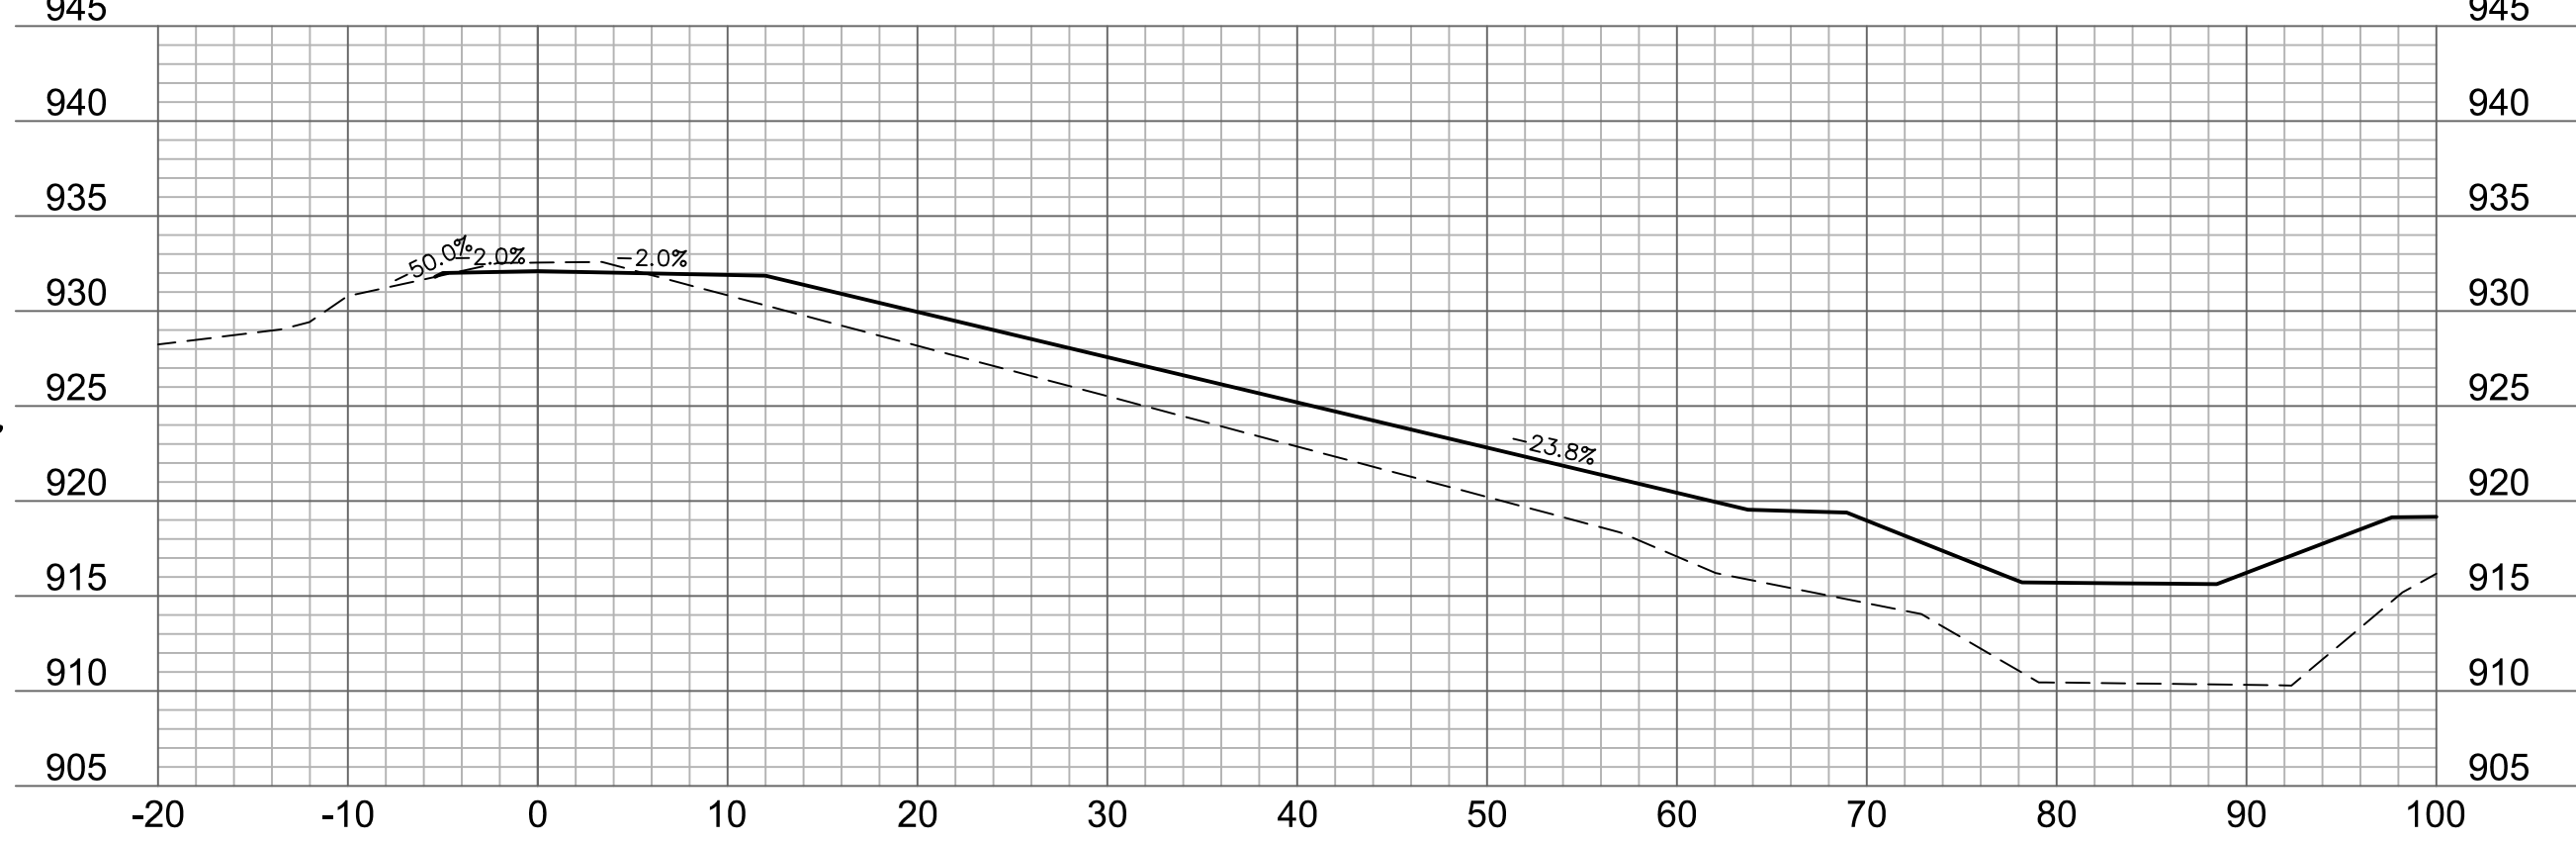

5+00

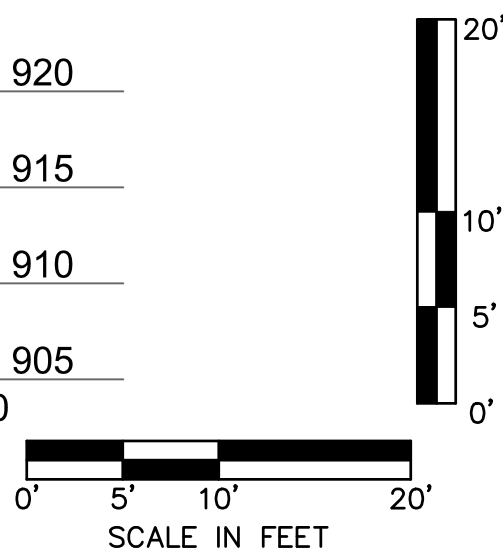

USER: kfulton

DWG: F:\2017\0001-0500\017-0305\40-Design\AutoCAD\Final Plans\Sheets\WTRS\DWG\SECTIONS\W_XSEC_DAM_70305.dwg

olsson

7301 West 133rd Street, Suite 200
Overland Park, KS 66213-4750

TEL 913.381.1170

www.olsson.com

[illegible]

DAM CROSS SECTIONS

OLD LONGVIEW LAKE DAM & SPILLWAY IMPROVEMENTS

LEE'S SUMMIT, MISSOURI

2019

drawn by: _____ KTF
checked by: _____ BHL
approved by: _____ BMJ
QA/QC by: _____ CPJ
project no.: _____ 017-0305
drawing no.: _____
date: _____ 04.04.2019

SHEET
8 OF 21