


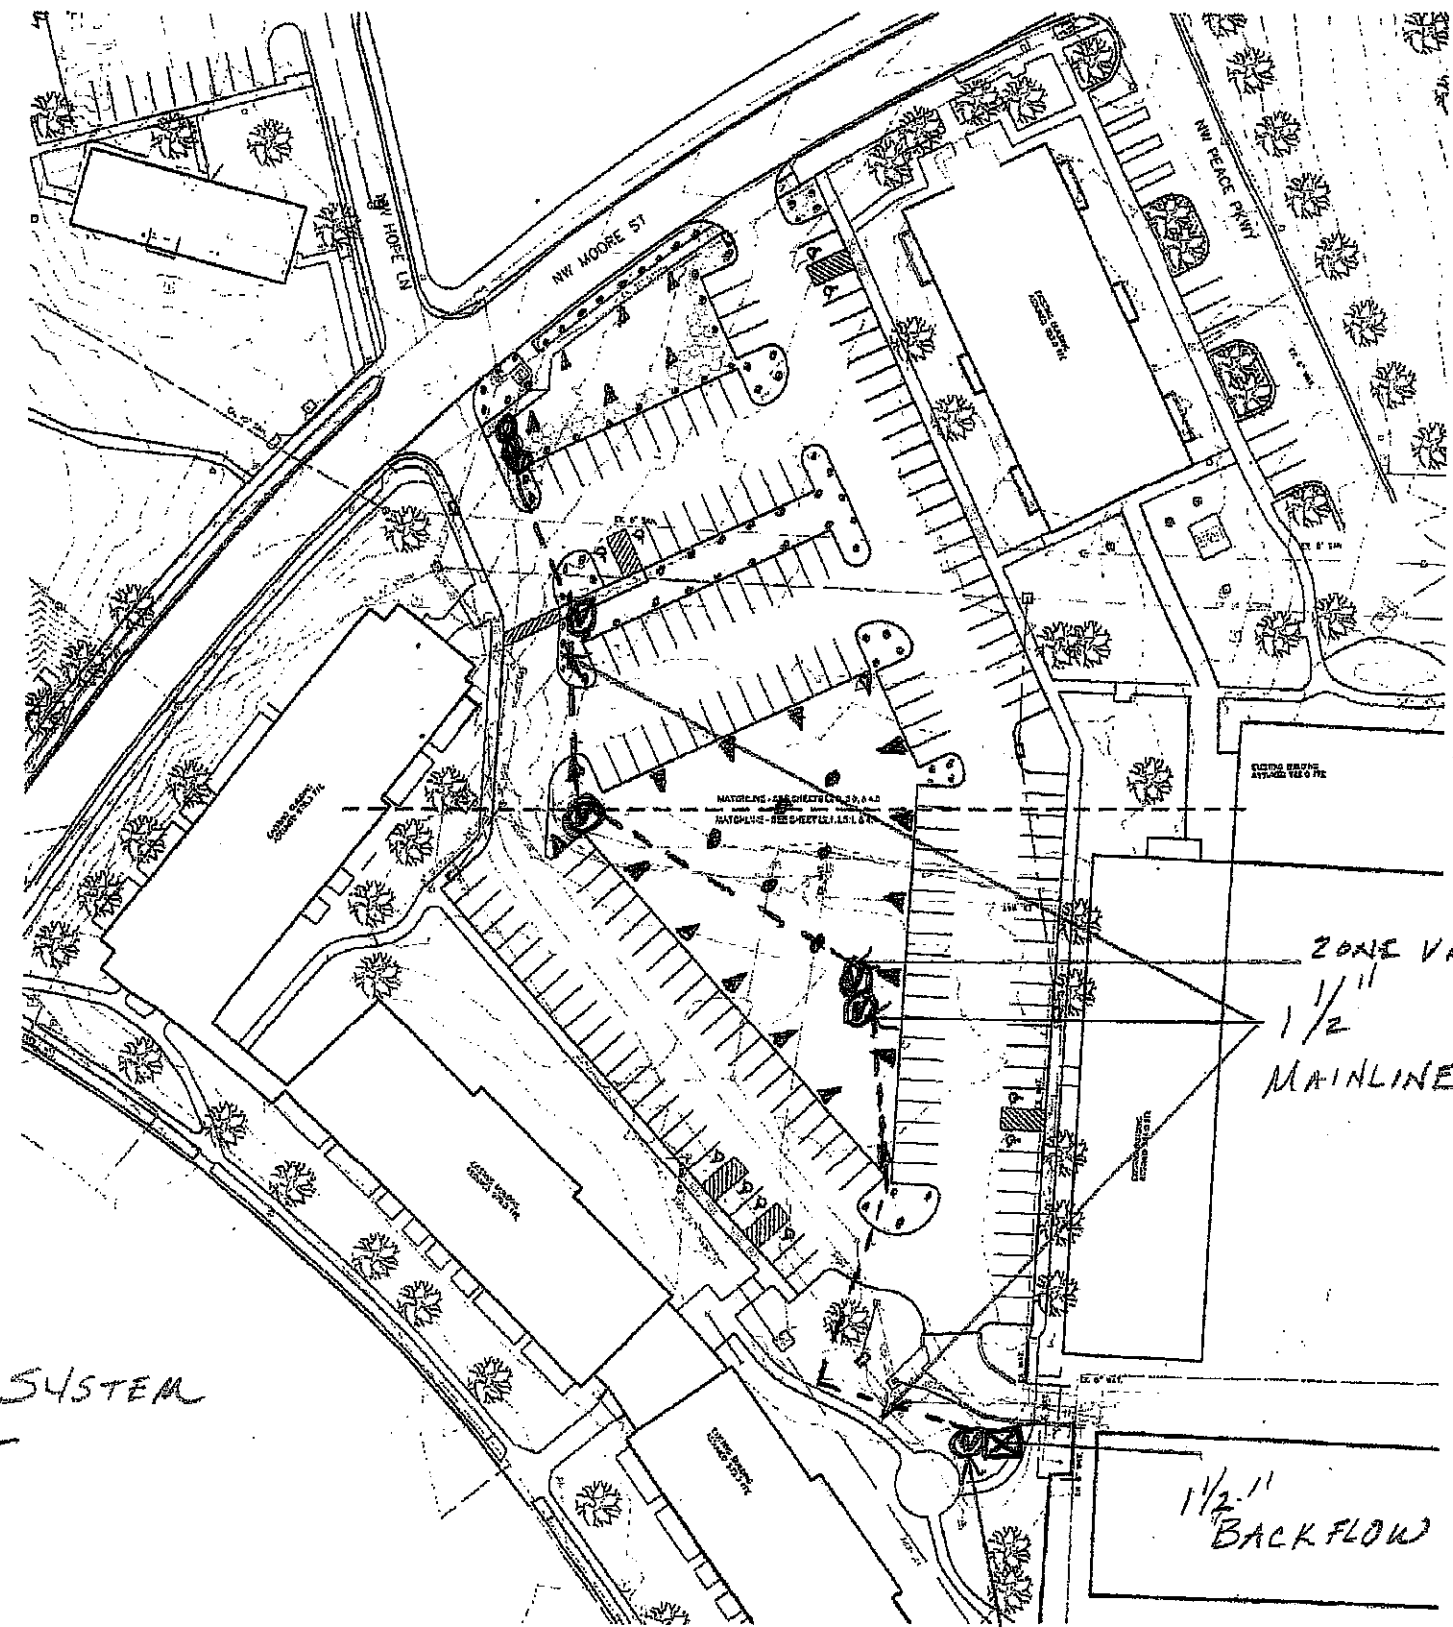

LAWN SPRINKLER SYSTEM
LAYOUT



225 W. Jefferson Avenue
Naperville, IL 60540
T 630.881.1787
F 630.881.9025
hitchcockdesigngroup.com

PREPARED FOR
John Knox Village

400 NW Murray Road
Lee's Summit, MO 64081

PROJECT
West
Parking
Reconstruction
400 NW Murray Road
Lee's Summit, MO 64081



ISSUED
August 27, 2014

No.	Date	Issue
1	08.28.2014	Issued
2	04.09.2015	VE Revision

CHECKED BY
NAA

DRAWN BY
JLP

SHEET TITLE
Overall Plan

SCALE IN FEET
1" = 30'

0' 15' 30' 90'

NORTH

SHEET NUMBER
L1.0

©2014 Hitchcock Design Group

1 1/2" Duct meter with
auto read. See attached
detail.