


1 HVAC Section
SCALE: 1/8"=1'-0"

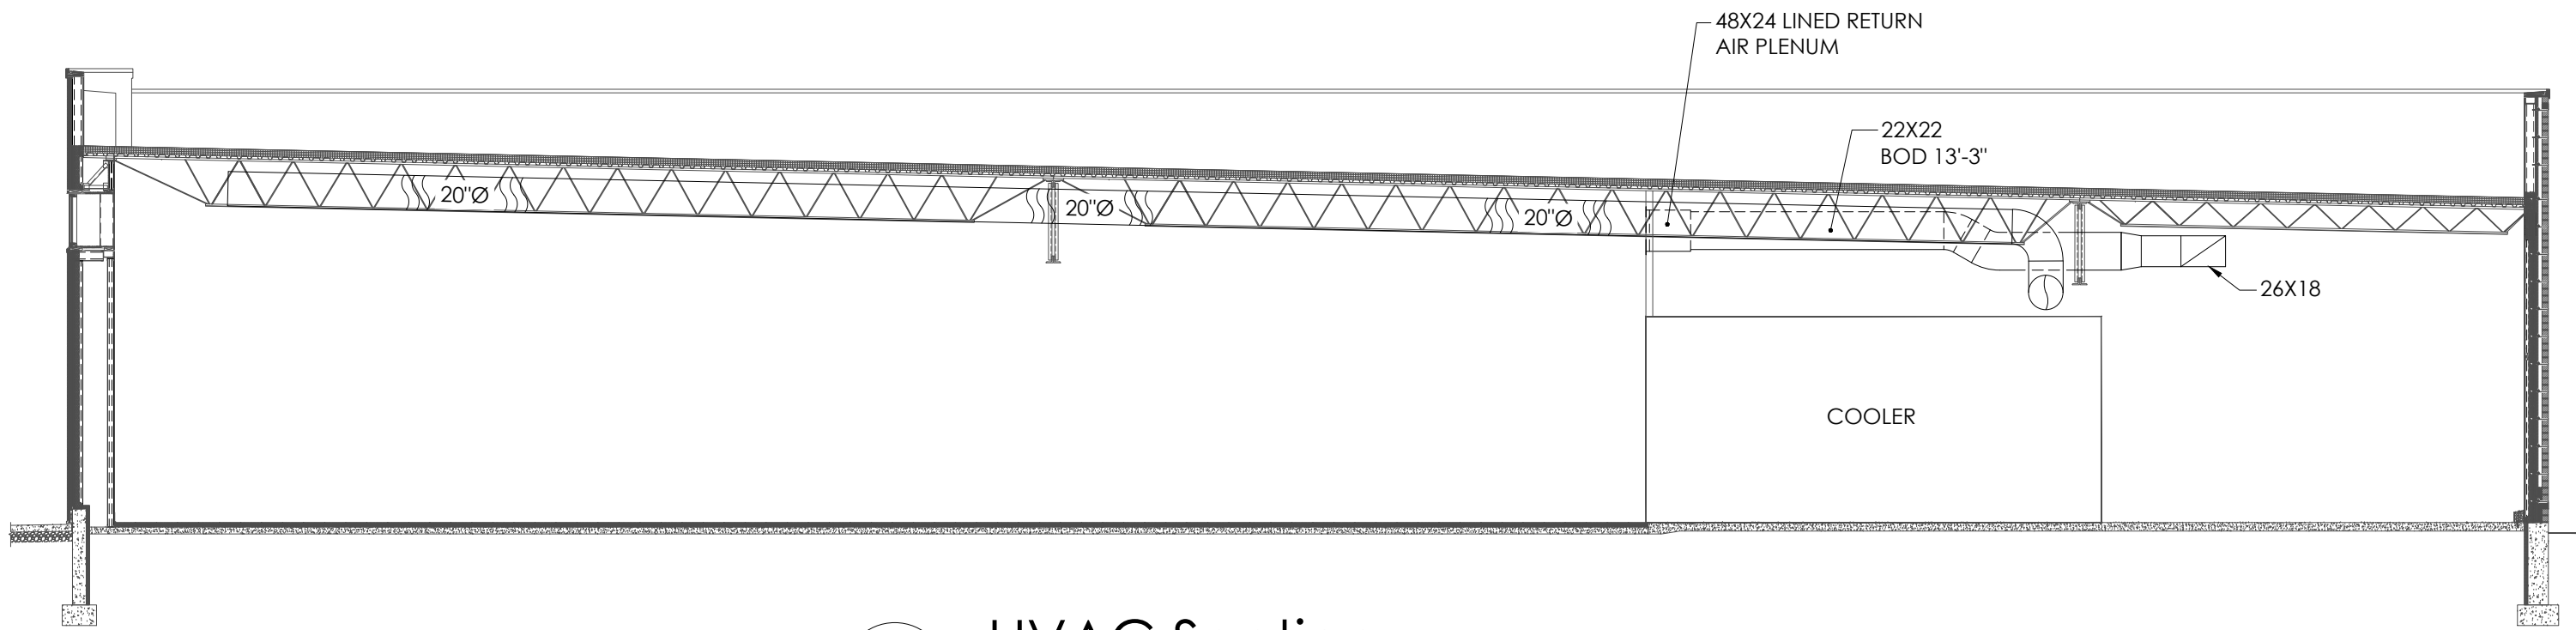

2 HVAC Section
SCALE: 1/8"=1'-0"

Issued:	Date:
A Client Review	02/14/18
B Permit Set	06/25/19
C Bid Set	06/25/19
D	
E	
Revisions:	Date:
1 ADD 1	7/12/19
2	
3	
4	
5	
6	
7	
8	
9	


[DO NOT SCALE PLANS]
Copying, Printing, Software and other processes required to produce these prints can stretch or shrink the actual paper or layout. Therefore, scaling of this drawing may be inaccurate. Contact SGA Design Group, P.C. with any need for additional dimensions or clarifications.



DRAWN BY: T.T./A.B.

REVIEWED BY: T.T.

Seal

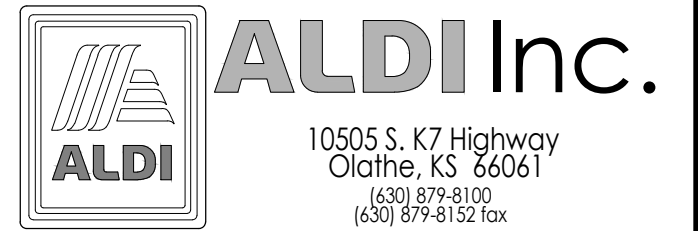

ALDI Inc. Store #: 06
LEE'S SUMMIT
560 NW CHIPMAN RD
LEE'S SUMMIT, MO 64086
JACKSON COUNTY
Project Name & Location:

HVAC Sections

Drawing Name:	Project No.
Date: 06/25/19	1813308
Type: RHRDVZER	
Drawn By:	H-201
Scale: As Noted	Drawing No.